



**REVIEW BY FORT BEND COUNTY
COMMISSIONERS COURT**

**Fort Bend County
Engineering Department**
301 Jackson Suite 401
Richmond, Texas 77469
281.633.7500
Permits@fortbendcountytx.gov

☒ Right of Way Permit
☐ Commercial Driveway Permit

Permit No: 2017-12579

Applicant: G&A Boring Direccional/Costello, Inc.

Job Location Site: 1200 Walker School Road, Sugar Land, TX 77479

Bond No. ██████████ **Date of Bond:** 5/8/2017 **Amount:** \$50,000.00

The above applicant came to make use of certain Fort Bend County property subject to, "The Order Regulating the Laying, Construction, Maintenance, and Repair of Buried Cables, Conduits, and Pole Lines, In, Under, Across or Along Roads, Streets, Highways, and Drainage Ditches in Fort Bend County, Texas, Under the Jurisdiction of the Commissioners Court of Fort Bend County, Texas," as passed by the Commissioners Court of Fort Bend County, Texas, of the Minutes of the Commissioners Court of Fort Bend County, Texas, to the extent that such order is not inconsistent with Chapter 181, Vernon's Texas Statutes and Codes Annotated.

Notes:

1. Evidence of review by the Commissioners Court must be kept on the job site and failure to do so constitutes grounds for job shutdown.
2. Written notices are required:
 - a. 48 hours in advance of construction start up, and
 - b. When construction is completed and ready for final inspection, submit notification to Permit Administrator thru MyGovernmentOnline.org portal.
3. This permit expires one (1) year from date of permit if construction has not commenced.

On this 23rd day of May, 2017, Upon Motion of Commissioner Meyers, seconded by Commissioner Morales, duly put and carried, it is ORDERED, ADJUDGED AND DECREED that said notice of said above purpose is hereby acknowledged by the Commissioners Court of Fort Bend County, Texas, and that said notice be placed on record according to the regulation order thereof.

Signature

Presented to Commissioners Court and approved.

By: Charles O. Ay
County Engineer

Date Recorded 5-30-2017 Comm. Court No. 9R

N/A

Clerk of Commissioners Court

By:

By:

Drainage District Engineer/Manager

Deputy



**PERMIT APPLICATION REVIEW FORM FOR
CABLE, CONDUIT, AND POLE LINE ACTIVITY
IN FORT BEND COUNTY**

**Fort Bend County
Engineering Department**
301 Jackson Suite 401
Richmond, Texas 77469
281.633.7500
Permits@fortbendcountytexas.gov

- ☒ Right of Way Permit
☐ Commercial Driveway Permit

Permit No: 2017-12579

The following "Notice of Proposed Cable, Conduit, and/or Pole Line activity in Fort Bend County" and accompanying attachments have been reviewed and the notice conforms to appropriate regulations set by Commissioner's Court of Fort Bend County, Texas.

(1) COMPLETE APPLICATION FORM:

- ☒ a. Name of road, street, and/or drainage ditch affected.
☒ b. Vicinity map showing course of directions
☒ c. Plans and specifications

(2) BOND:

- ☐ County Attorney, approval when applicable.
- ☒ Perpetual bond currently posted. Bond No: [REDACTED] Amount: \$50,000.00
- ☐ Performance bond submitted. Bond No: _____ Amount: _____
- ☐ Cashier's Check Check No: _____ Amount: _____

(3) DRAINAGE DISTRICT APPROVAL (WHEN APPLICABLE):

Drainage District Approval

Date

We have reviewed this project and agree it meets minimum requirements.

Chandy O. Ali


Permit Administrator

5/15/17

Date

CONSTRUCTION PLANS FOR EAST HOMEWARD WAY (RECLAIMED EFFLUENT) RE-USED WATER LINE

NEW TERRITORY LOCATED IN FORT BEND COUNTY LID 7 FORT BEND COUNTY, TEXAS

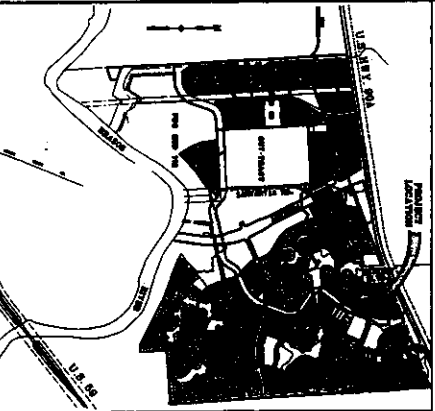

Engineering and Surveying
8800 Redwood Avenue, Suite 400 N
Houston, Texas 77042
(713) 783-7700 (713) 783-5000 Fax
TIFTS FORM 1950, No. 280
TIFTS FORM 1950, No. 10000

200 No. 100000-146

BATH OCTOBER 2000



CITY OF HOUSTON
APPROVED
DATE 12/05/16



Dallas County
Callahan 10000-146

CITY OF HOUSTON - ENGINEERING DEPT. 28-275-2700
FAC. BLDG. No. 27-3-11 - ENGINEERING - ARCHITECTURE & CONSULTING, INC. 28-287-7801
FORT BEND COUNTY ENGINEERING DEPT. 28-242-2803

FORT BEND COUNTY
APPROVED
DATE 12/16/16

INDEX OF DRAWINGS

SHEET NO.	DESCRIPTION
1	GENERAL NOTES
2	GENERAL NOTES
- [illegible]

1. The first step is to identify the problem or question that needs to be answered. This involves understanding the context and the specific requirements of the task.

- [illegible]

THE UNIVERSITY OF CHICAGO

- [illegible]




Engineering and Surveying
1 Richmond Avenue, Suite 460 N
Houston, Texas 77002
(713) 783-3680, Fax
TYPE FIRM REG. No. 280
BPLS FIRM REG. No. 100466

NEW TERRITORY
EAST HOMERD WAY
RE-USED WATER
CONSTRUCTION NOTES



36.

2
LAST HONORABLE WA

 

1. The first step is to identify the key components of the system. This includes understanding the hardware, software, and data involved.

2. The second step is to analyze the system's performance. This involves monitoring the system's output and comparing it to the expected results.

3. The third step is to identify the root cause of the problem. This can be done by looking at the system's logs and analyzing the data.

4. The fourth step is to implement a solution. This may involve updating the software, changing the hardware, or modifying the data.

5. The fifth step is to test the solution. This involves running the system and checking to see if the problem has been resolved.

6. The sixth step is to document the solution. This involves writing a report that describes the problem, the solution, and the steps taken to resolve it.


7. The seventh step is to communicate the solution. This involves sharing the solution with the relevant stakeholders.

8. The eighth step is to monitor the system. This involves keeping an eye on the system's performance to ensure that the problem does not recur.

9. The ninth step is to evaluate the solution. This involves assessing the effectiveness of the solution and making any necessary adjustments.


10. The tenth step is to close the case. This involves finalizing the report and archiving the data.

DATE	3
NO.	36
TIME	07

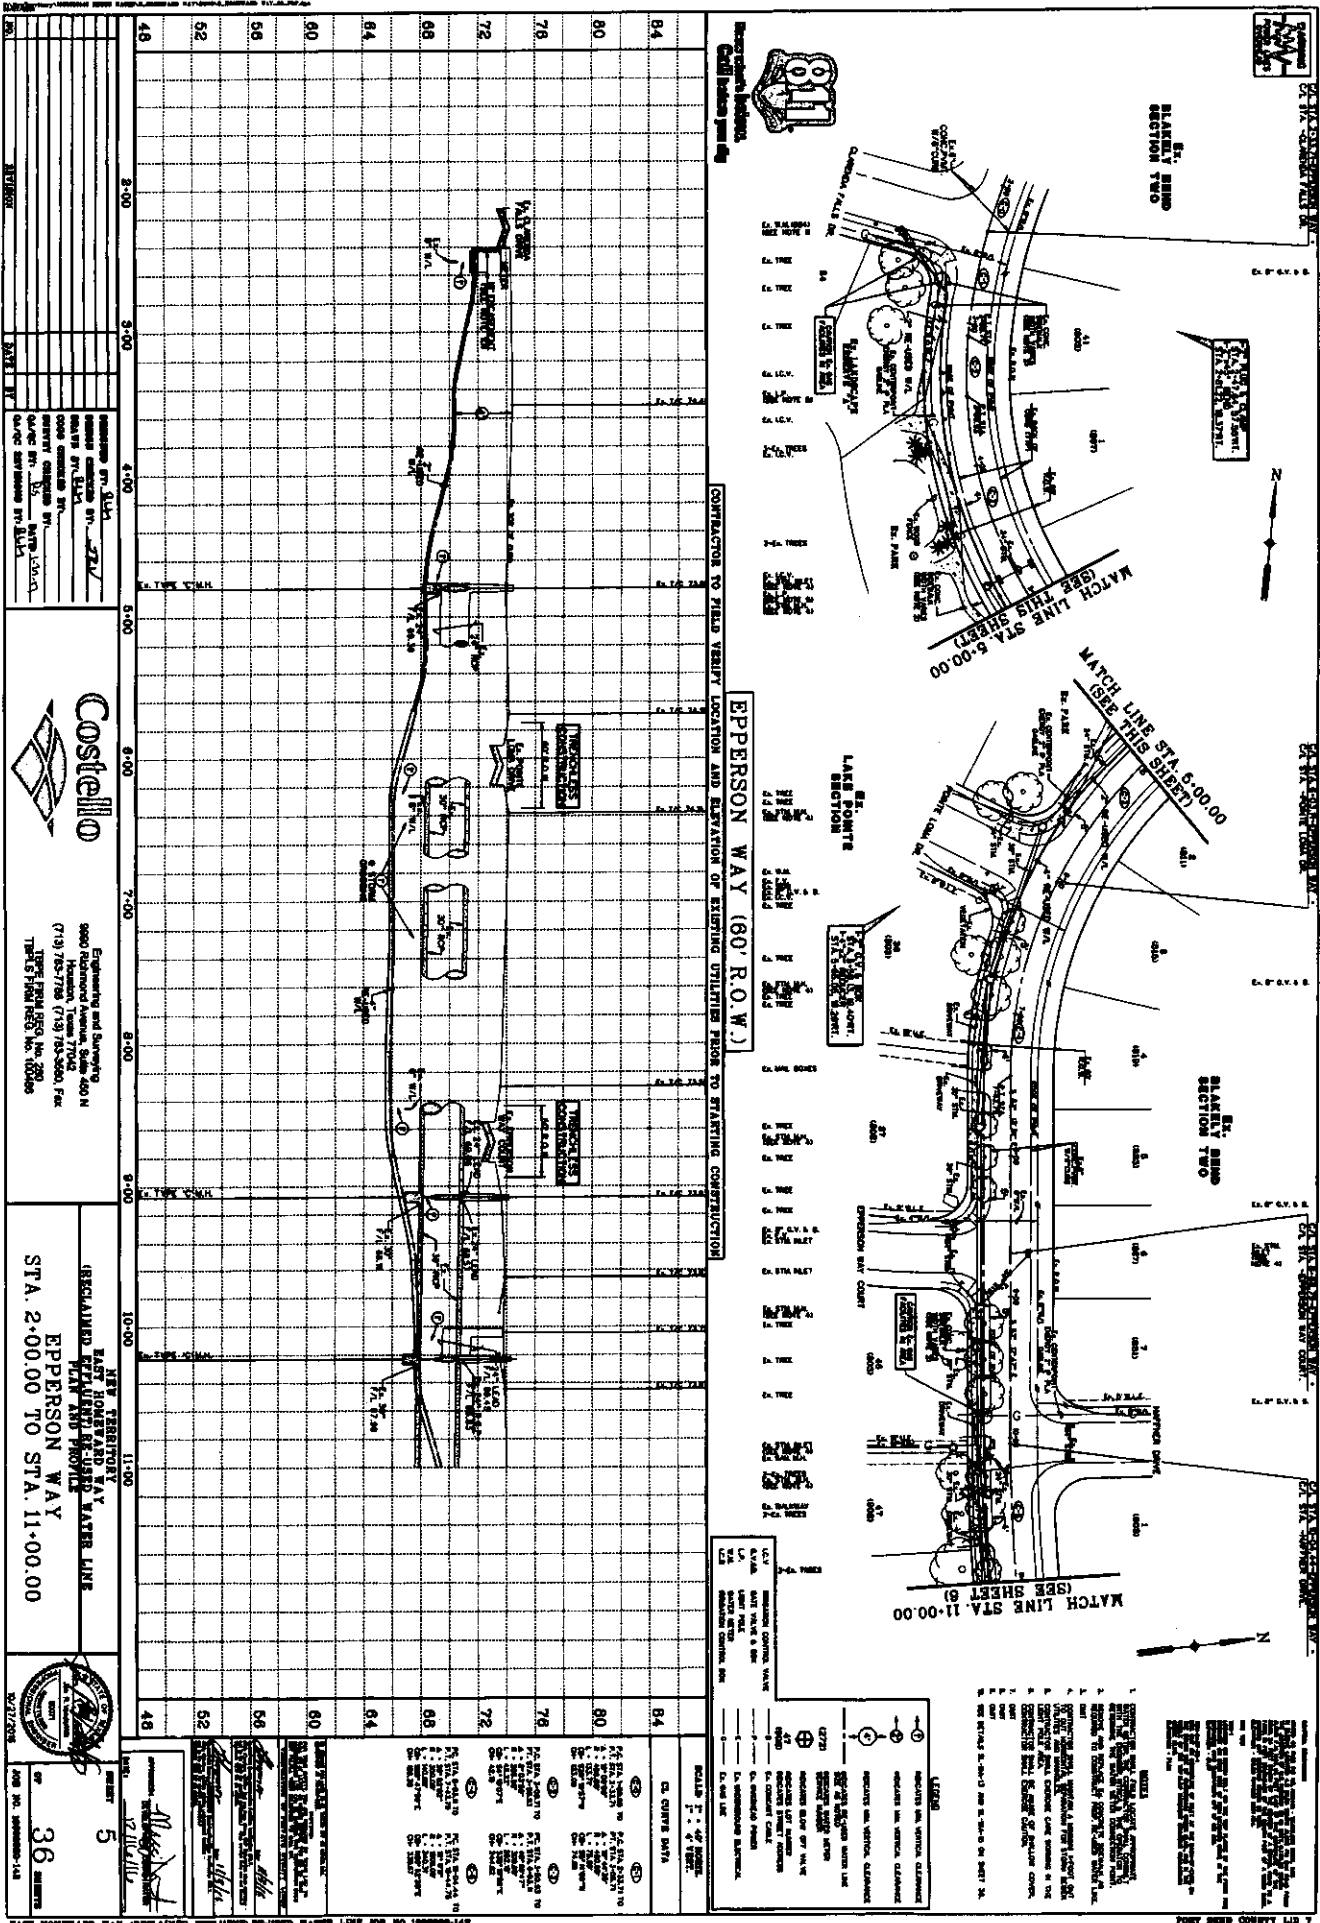



MATCH LINE STA. 11+00.00
(SEE SHEET 6)

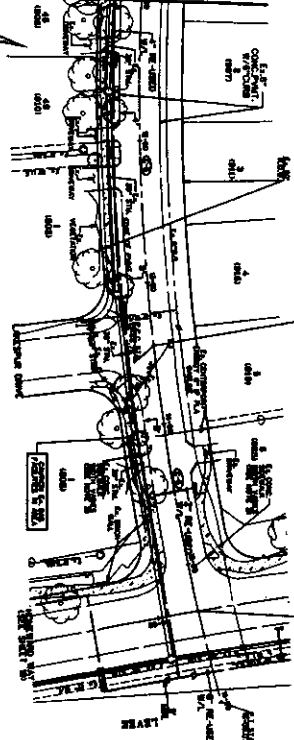


SEWER LINE

SEWER LINE

SEWER LINE

SEWER LINE

SEWER LINE

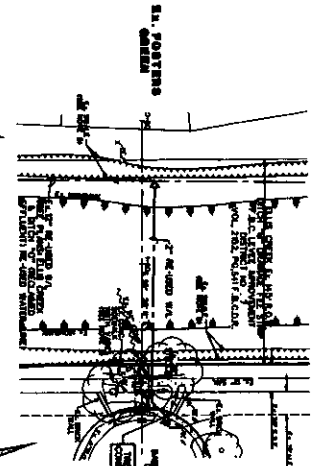


SEWER LINE

SEWER LINE

SEWER LINE

EPERSON WAY (60' R.O.W.)

DABNEY HILL COURT (50' R.O.W.)

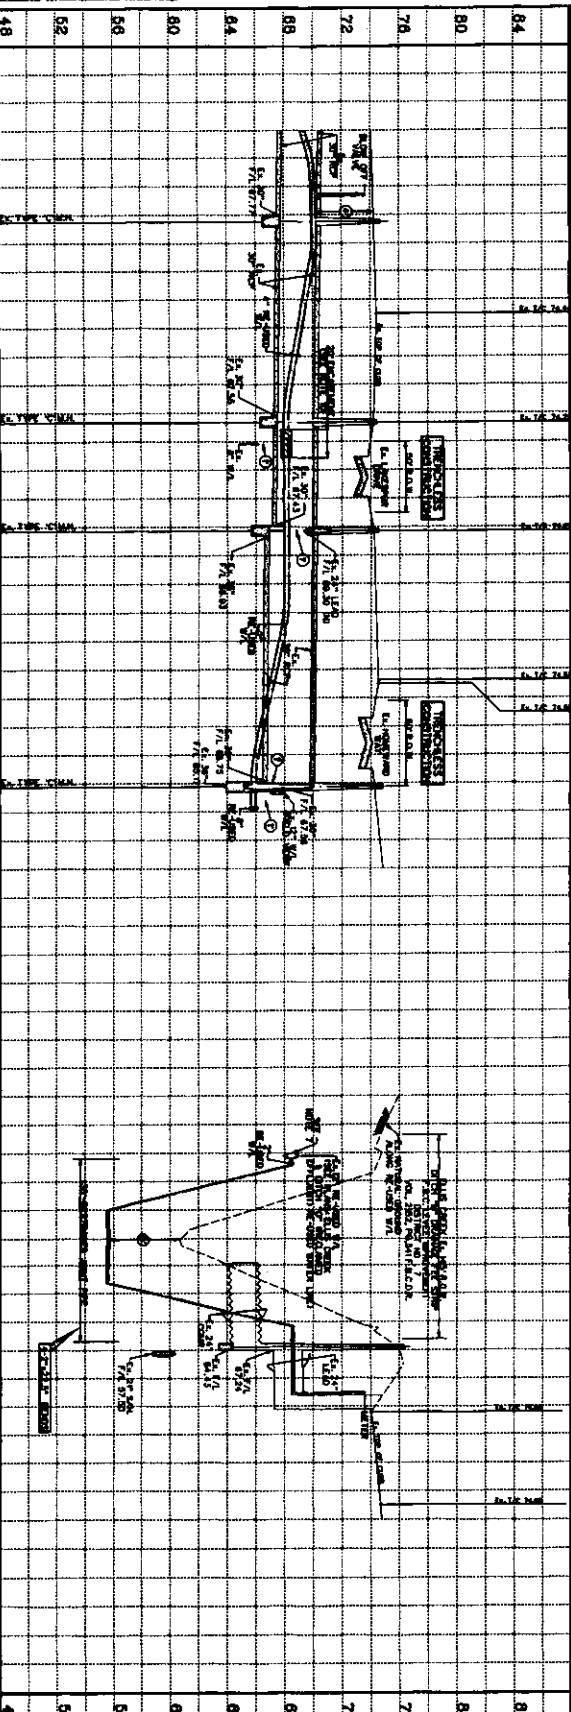

NO.	DATE	BY	REVISION
1	11-10-82	WJH	ISSUED FOR PERMIT
2	12-10-82	WJH	REVISED FOR FIELD
3	13-10-82	WJH	REVISED FOR FIELD
4	14-10-82	WJH	REVISED FOR FIELD
5	15-10-82	WJH	REVISED FOR FIELD
6	16-10-82	WJH	REVISED FOR FIELD
7	17-10-82	WJH	REVISED FOR FIELD
8	18-10-82	WJH	REVISED FOR FIELD
9	19-10-82	WJH	REVISED FOR FIELD
10	20-10-82	WJH	REVISED FOR FIELD




Engineering and Surveying
6900 Richmond Avenue, Suite 400 N
Houston, Texas 77042
(713) 785-7778 (713) 785-5504, Fax
(713) 785-5504, No. 10000

UNCLAINED EPERSON WAY
PLAN AND PROFILE
STA. 11+00.00 TO STA. 16+00.00
AND DABNEY HILL COURT




36
REVISED

NOTES:
1. ALL DIMENSIONS ARE IN FEET AND INCHES.
2. ALL DIMENSIONS ARE TO CENTERLINE UNLESS OTHERWISE NOTED.
3. ALL DIMENSIONS ARE TO CENTERLINE UNLESS OTHERWISE NOTED.
4. ALL DIMENSIONS ARE TO CENTERLINE UNLESS OTHERWISE NOTED.
5. ALL DIMENSIONS ARE TO CENTERLINE UNLESS OTHERWISE NOTED.
6. ALL DIMENSIONS ARE TO CENTERLINE UNLESS OTHERWISE NOTED.
7. ALL DIMENSIONS ARE TO CENTERLINE UNLESS OTHERWISE NOTED.
8. ALL DIMENSIONS ARE TO CENTERLINE UNLESS OTHERWISE NOTED.
9. ALL DIMENSIONS ARE TO CENTERLINE UNLESS OTHERWISE NOTED.
10. ALL DIMENSIONS ARE TO CENTERLINE UNLESS OTHERWISE NOTED.

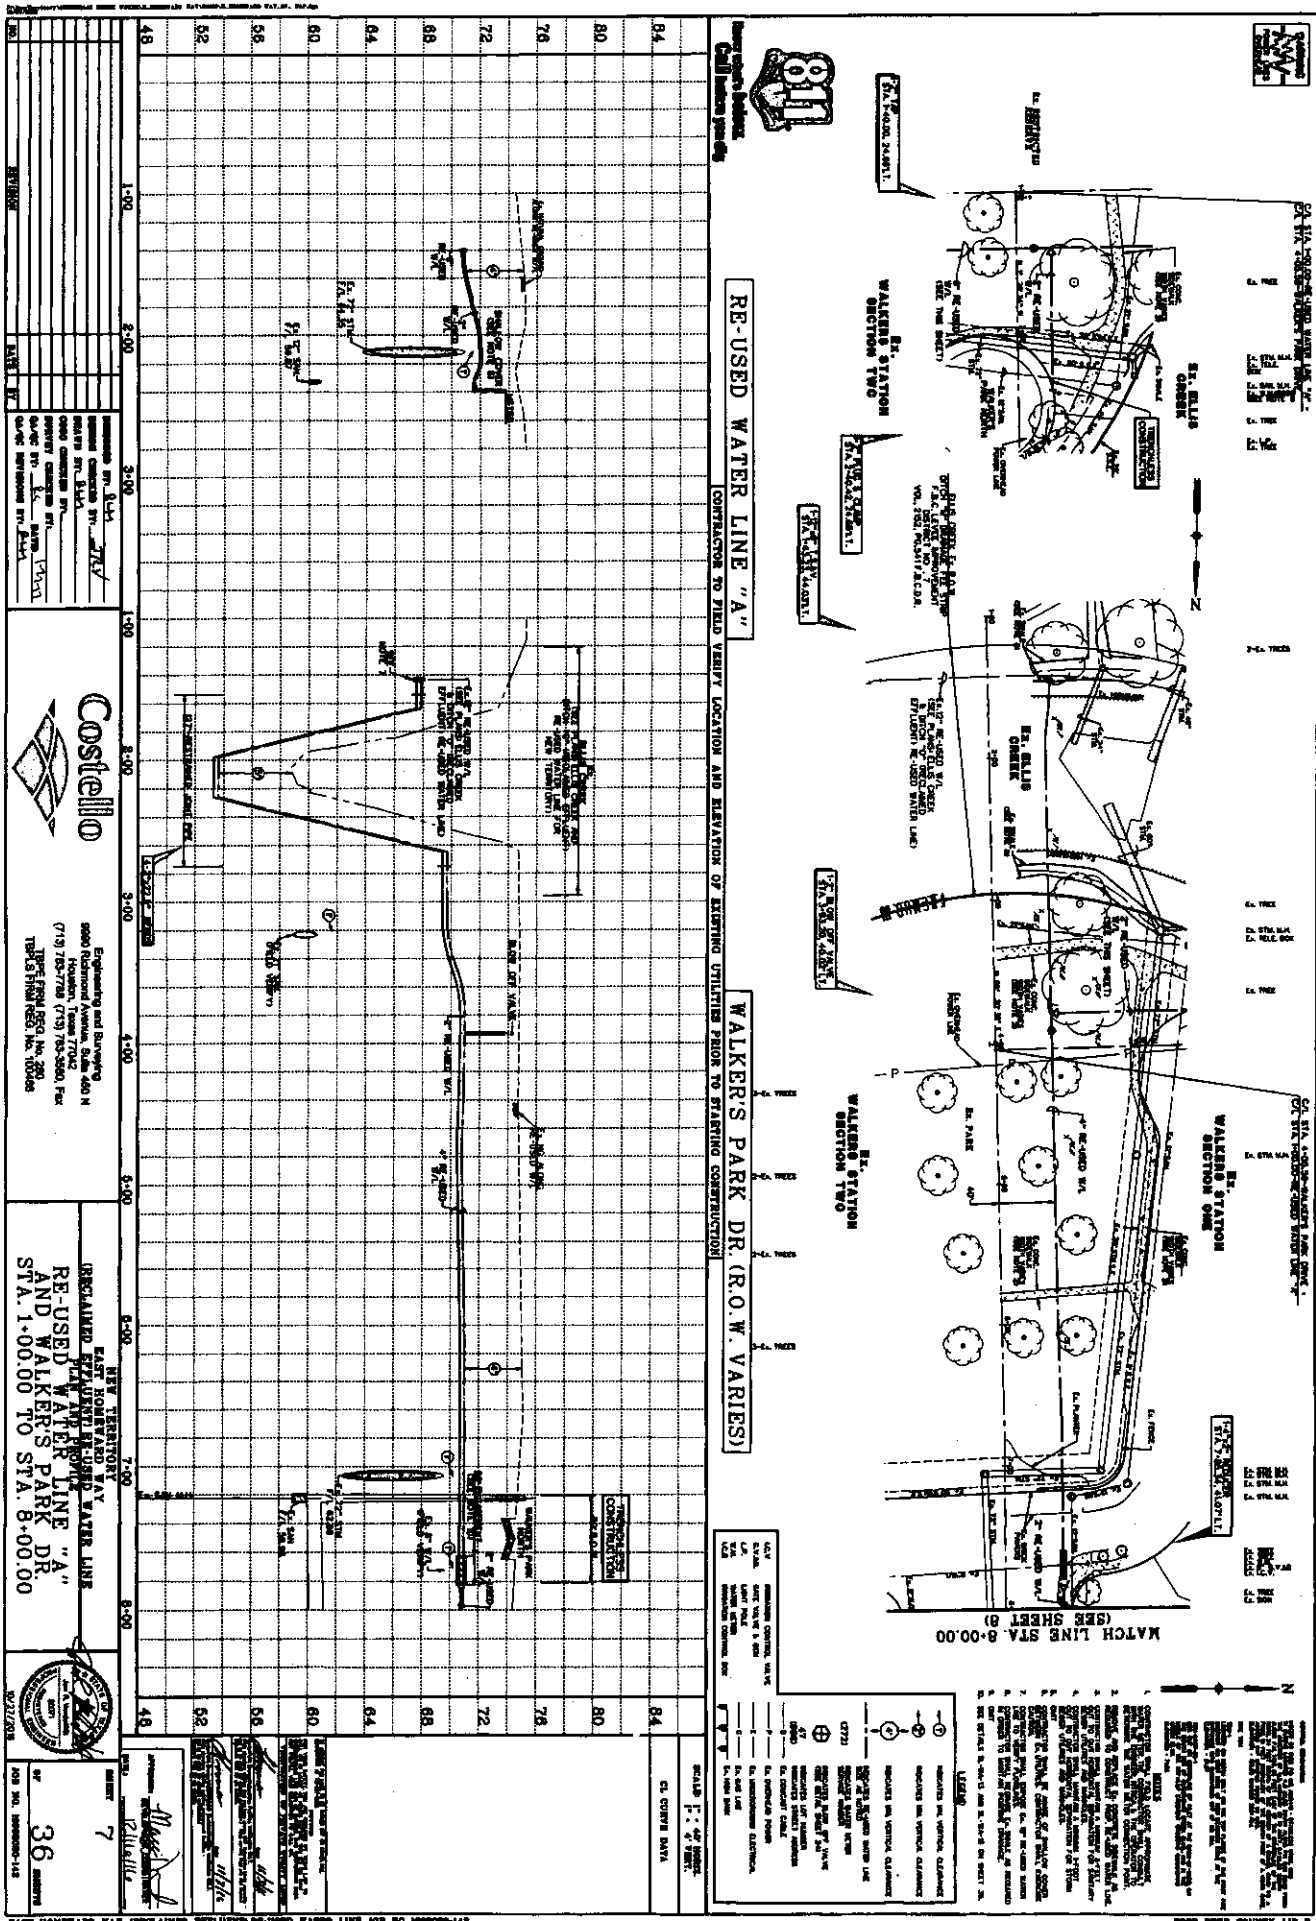



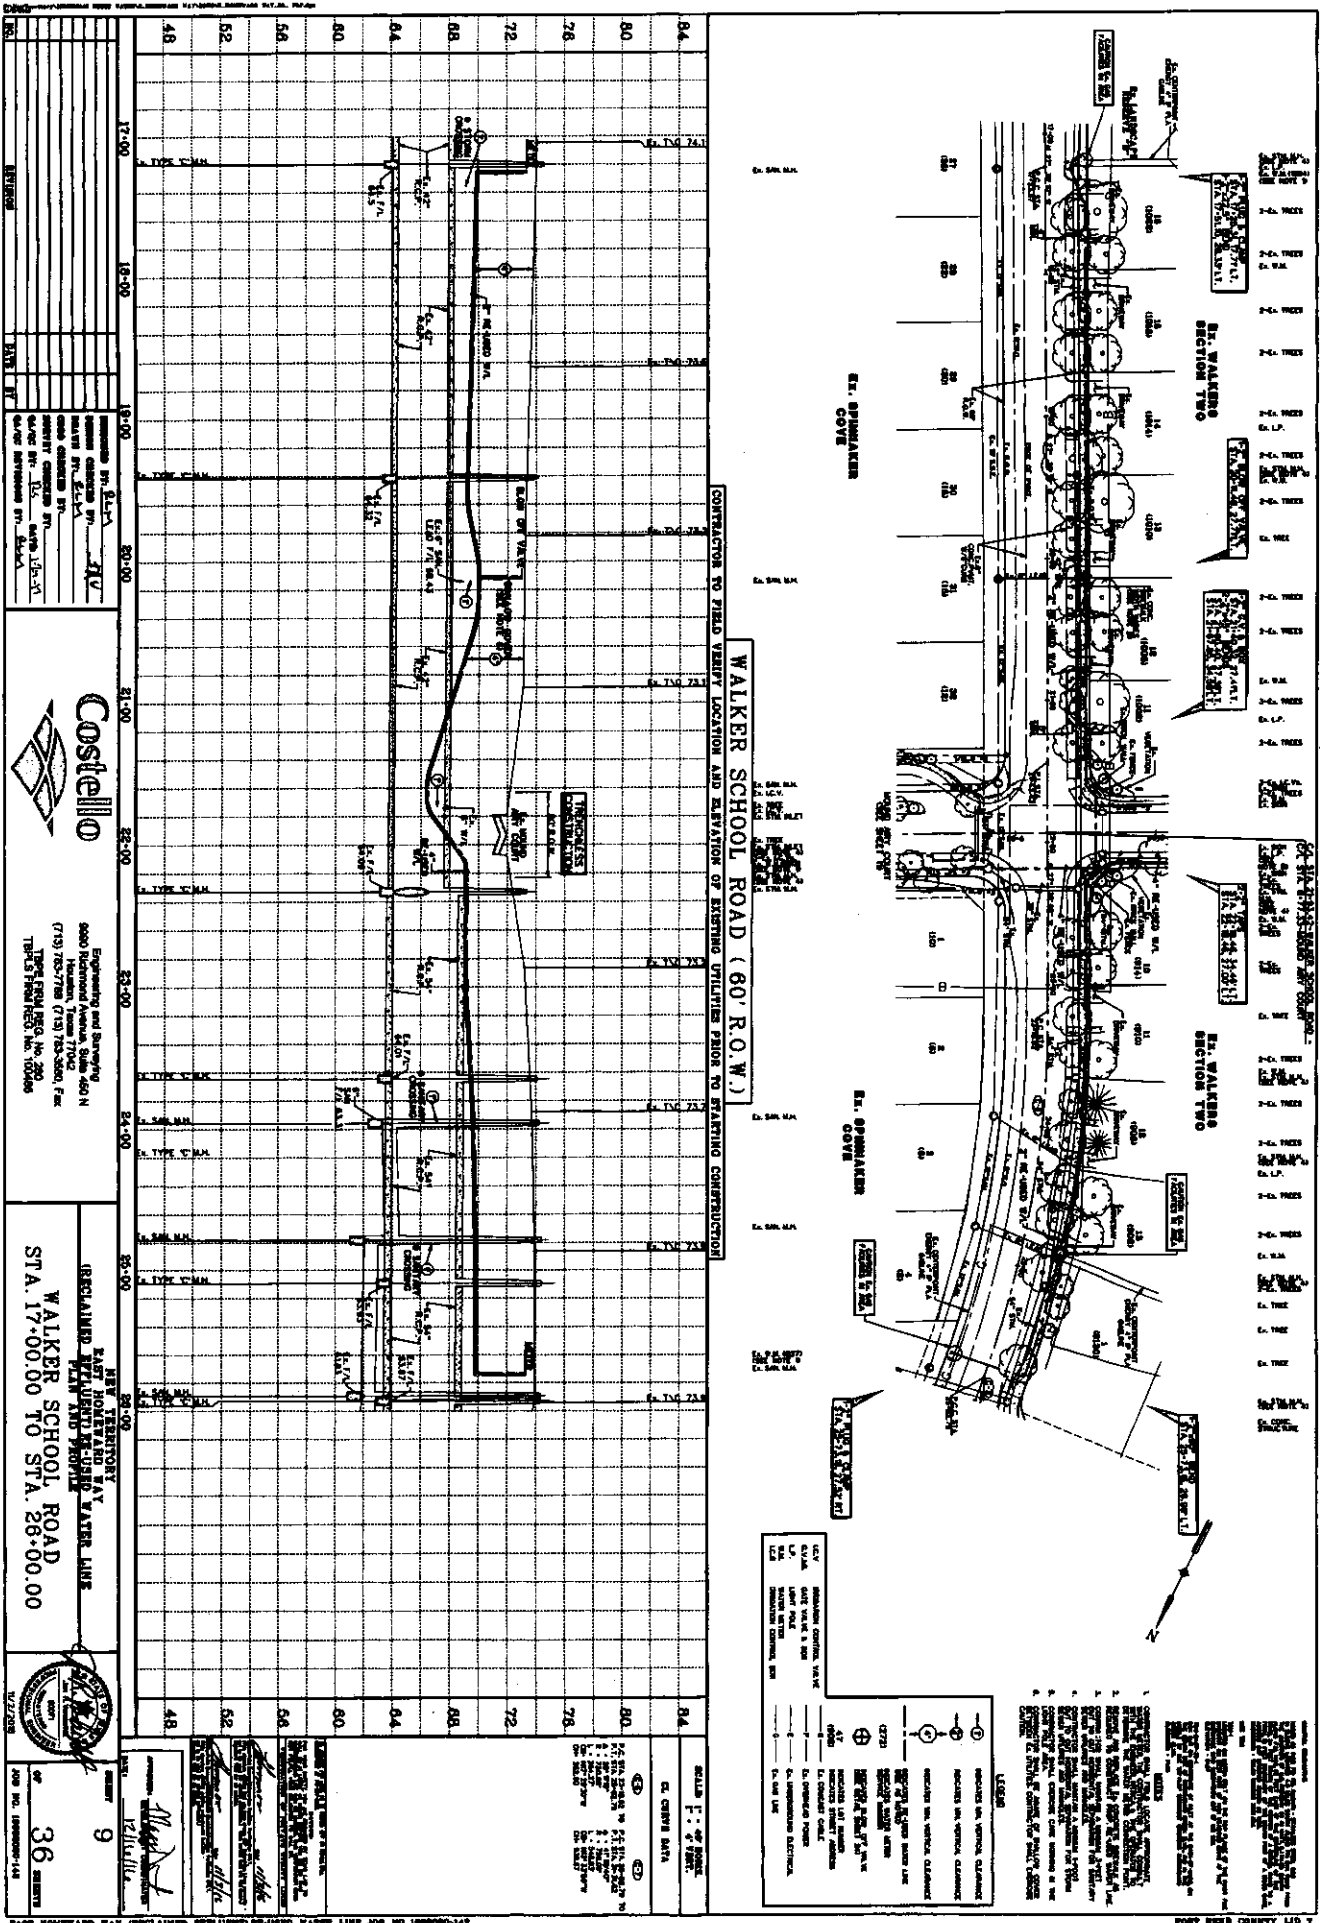

Costello
 Engineering and Surveying
 5000 Piedmont Avenue, Suite 400 N
 Houston, Texas 77040
 (713) 760-7700 (713) 765-5500, Fax
 T813 765-1850, No. 100486


WALKER SCHOOL ROAD
 STA. 17+00.00 TO STA. 26+00.00




36
 SHEETS

STATION 1

ST. WALKER
STATION SECTION 1

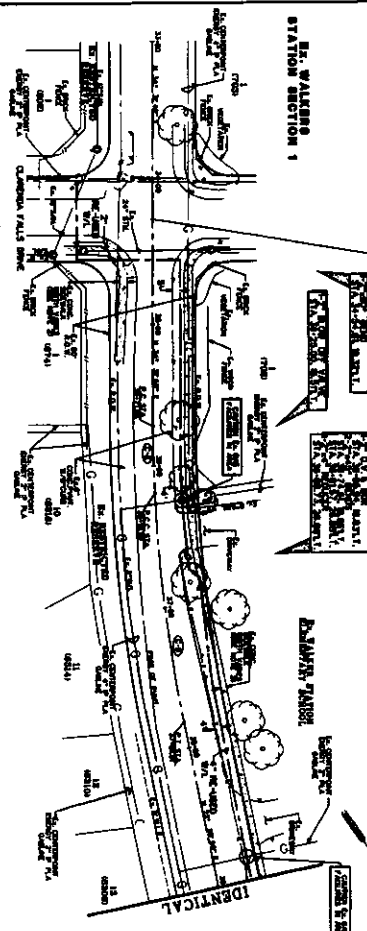

ST. WALKER
STATION SECTION 2

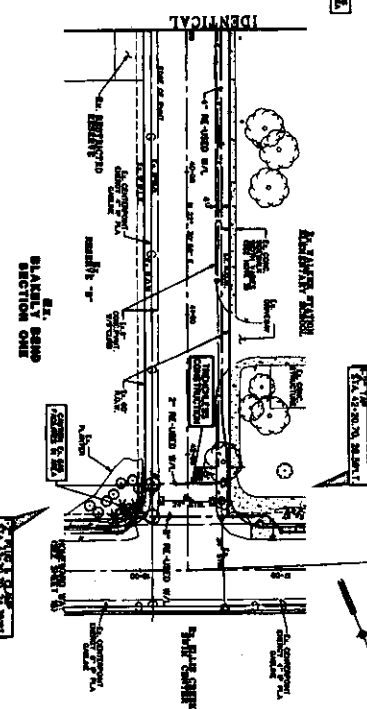

ST. WALKER
STATION SECTION 3

ST. WALKER
STATION SECTION 4

ST. WALKER
STATION SECTION 5

WALKER SCHOOL ROAD (60' R.O.W.)


ST. WALKER
STATION SECTION 6

ST. WALKER
STATION SECTION 7

ST. WALKER
STATION SECTION 8

ST. WALKER
STATION SECTION 9

ST. WALKER
STATION SECTION 10

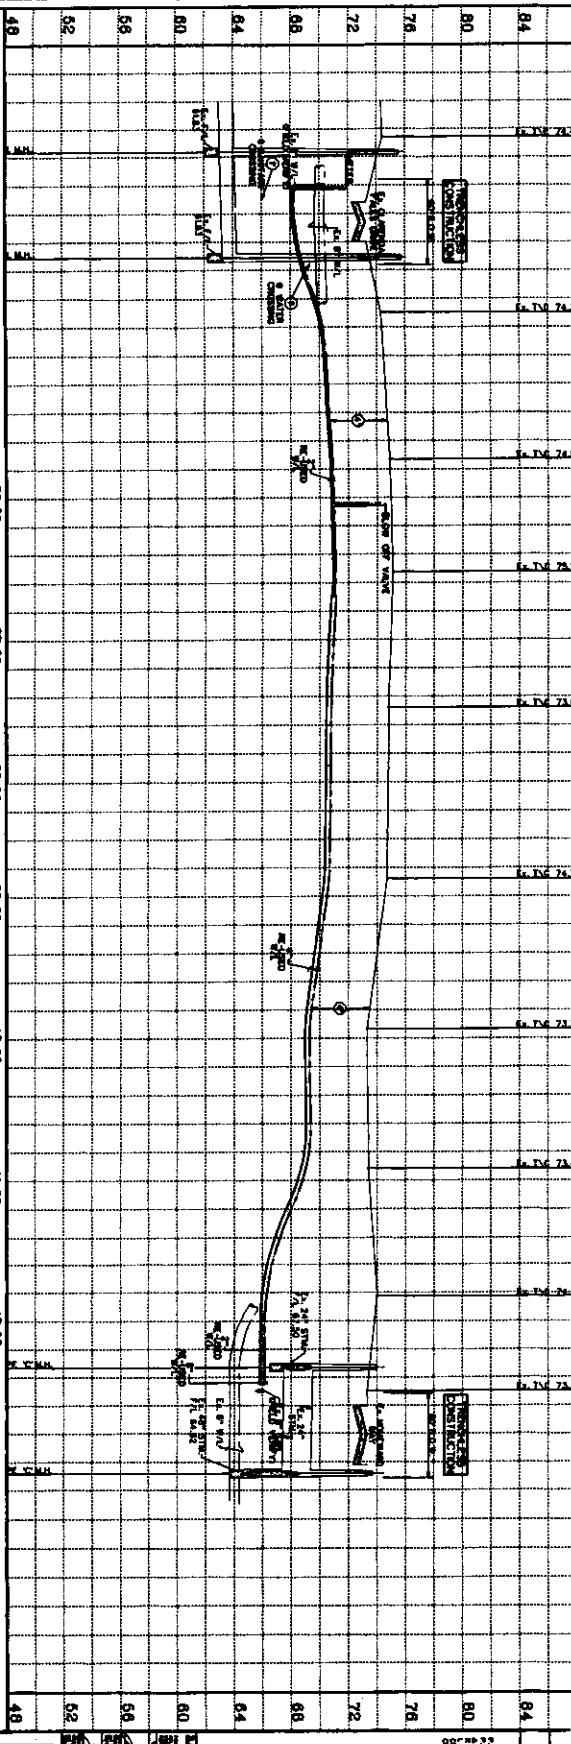

STATION	48	50	52	54	56	58	60	62	64	66	68	70	72	74	76	78	80	82	84
ELEVATION	34.00	36.00	38.00	39.00	40.00	41.00	42.00	43.00	44.00	45.00	46.00	47.00	48.00	49.00	50.00	51.00	52.00	53.00	54.00




Engineering and Surveying
9900 Richmond Avenue, Suite 200 N
Houston, Texas 77024
(713) 762-7788 (713) 762-5800, Fax
TREC REG. NO. 100066


RECLAIMED ELEVATION USED WATER LINE
WALKER SCHOOL ROAD
STA. 33+00.00 TO STA. 42+81.87



10
36
36

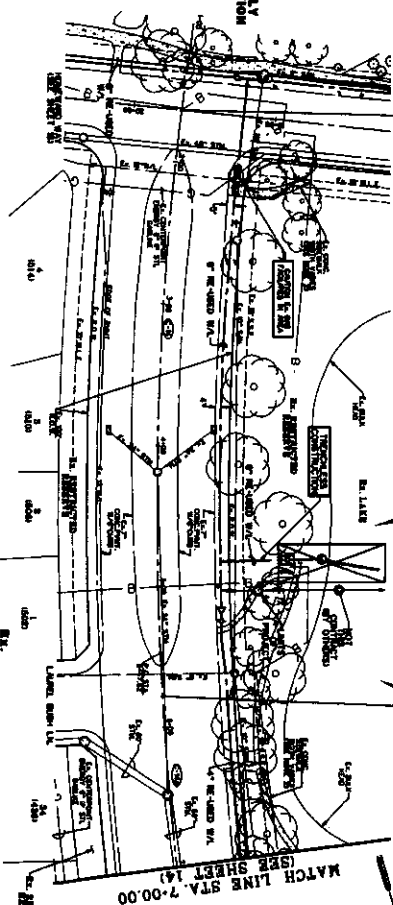

ELLIS CREEK BLVD. (100' R.O.W.)

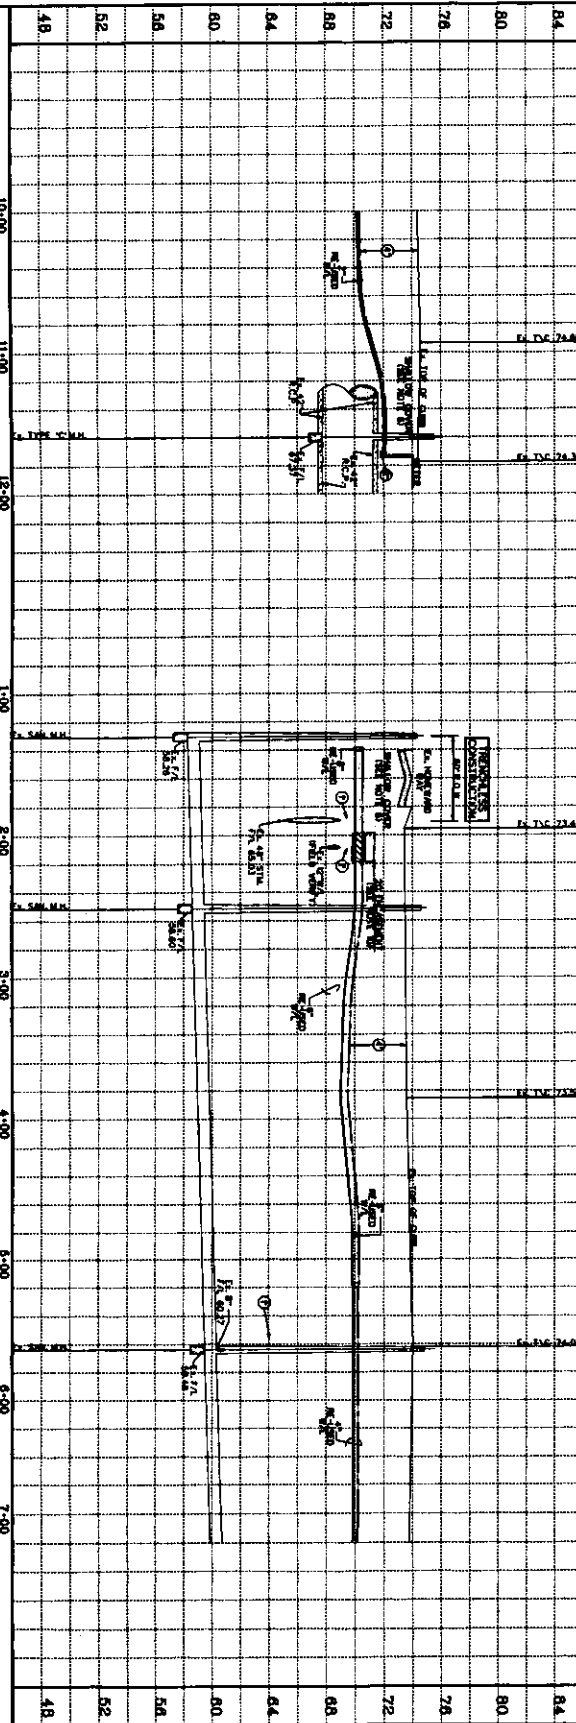

13
36
OF
36
NO. 10000000-142
EX-727-2018

EAST HOMEWARD WAY (RECLAIMED EFFLUENT) RE-USED WATER LINE JOB NO. 199290-142


PORT BEND COUNTY LIB



1	2	
---	---	---	---	---	---	---	---	---	----	----	-----

MATCH LINE STA. 7+00.00
(SEE SHEET 13)

LANDING SECTION TWO

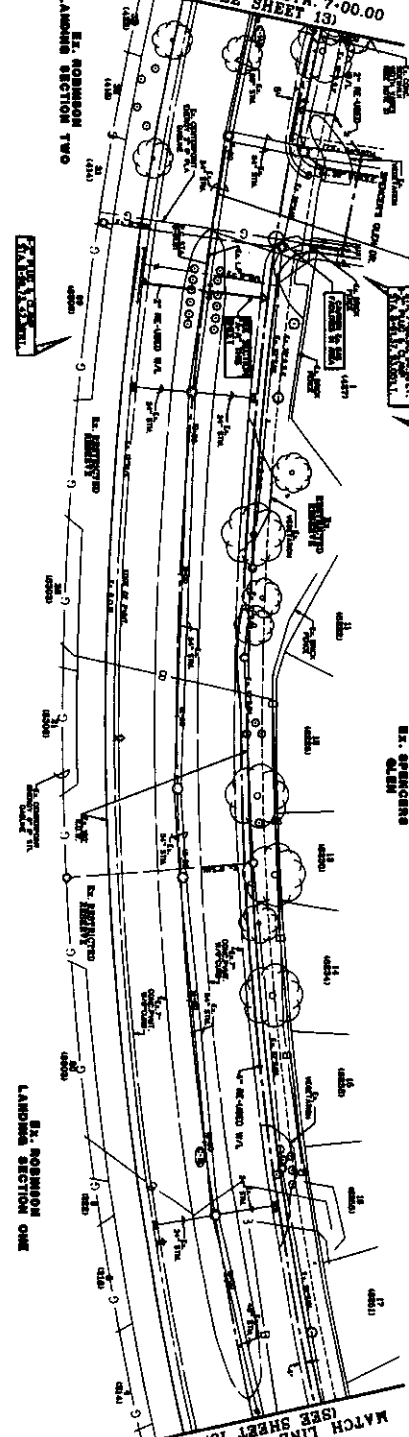


MATCH LINE STA. 17+00.00
(SEE SHEET 15)

ELLIS CREEK BLVD. (100' R.O.W.)

CONTRACTOR TO FIELD VERIFY LOCATION AND ELEVATION OF EXISTING UTILITIES PRIOR TO STARTING CONSTRUCTION

1	2	
---	---	---	---	---	---	---	---	---	----	----	-----

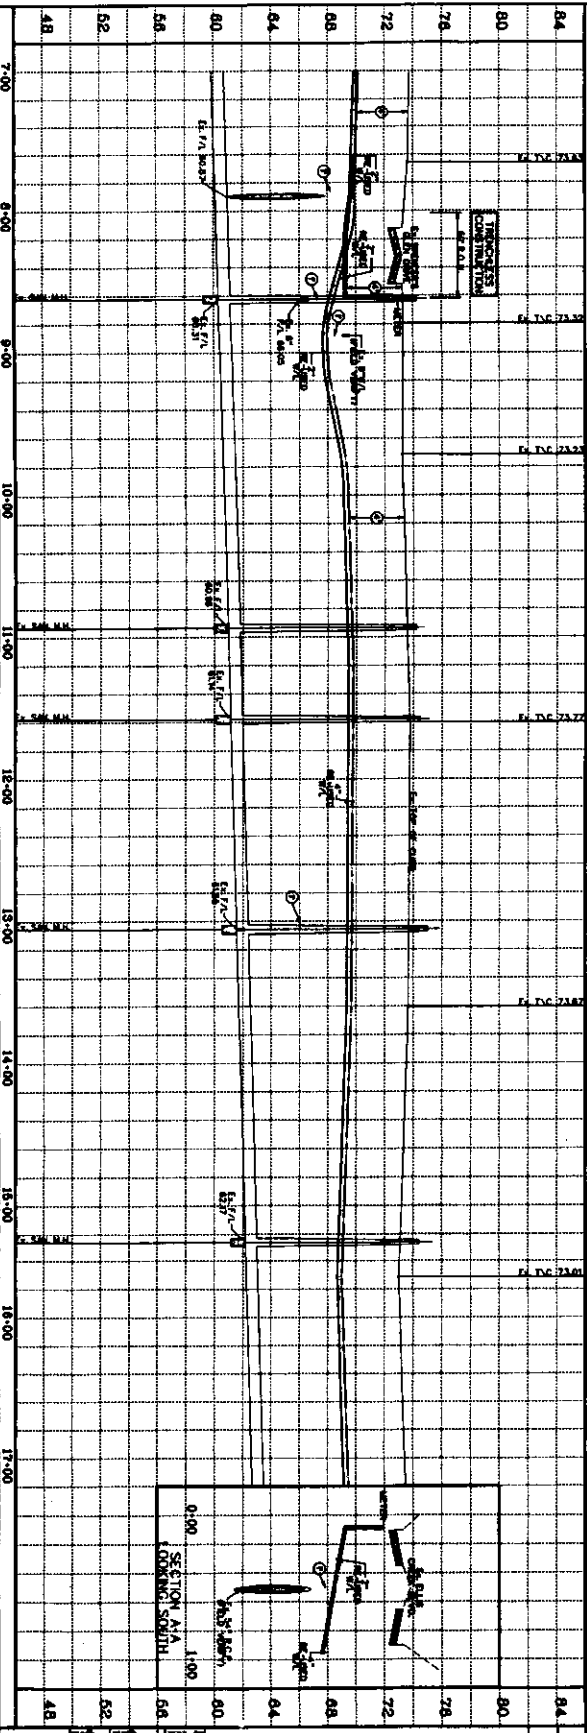

1	2	
---	---	---	---	---	---	---	---	---	----	----	-----


Costello
Engineering and Surveying
8800 Richmond Avenue, Suite 400 N
Houston, Texas 77066
(713) 782-7788 (713) 782-5800, Fax
17857810000, No. 100000

RECLAIMED EFFLUENT RE-USED WATER LINE
ELLIS CREEK BLVD.
STA. 7+00.00 TO STA. 17+00.00

36
14
1000000-148




MATCH LINE STA. 11+00.00
(SEE SHEET 15)

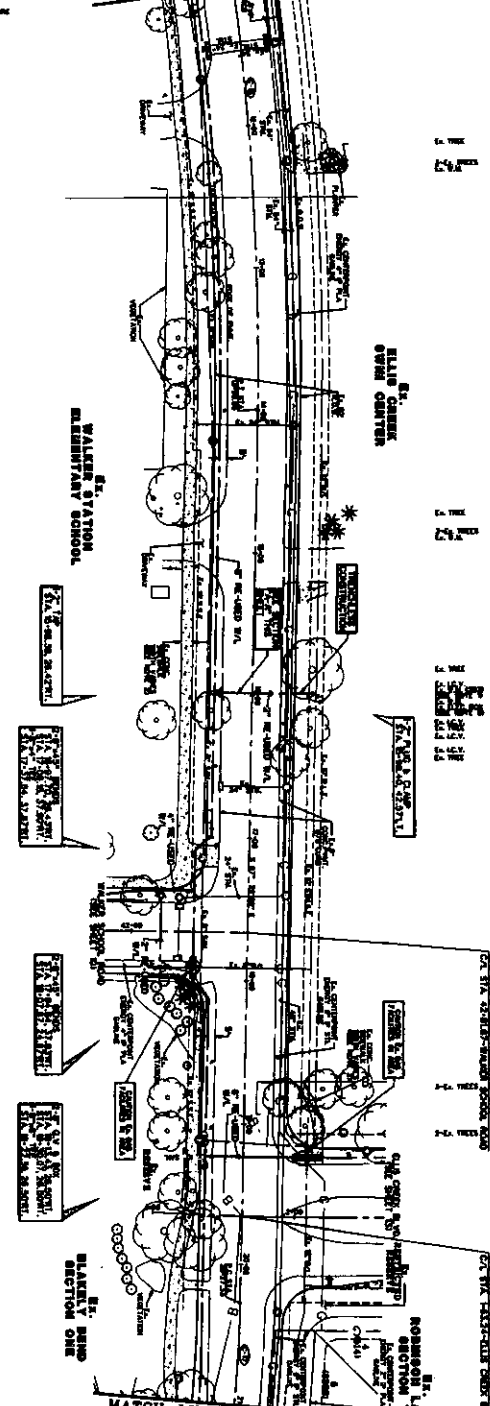

MATCH LINE STA. 21+00.00
(SEE SHEET 17)

HOMERD WAY (60' R.O.W.)

CONTRACTOR TO FIELD VERIFY LOCATION AND ELEVATION OF EXISTING UTILITIES PRIOR TO STARTING CONSTRUCTION

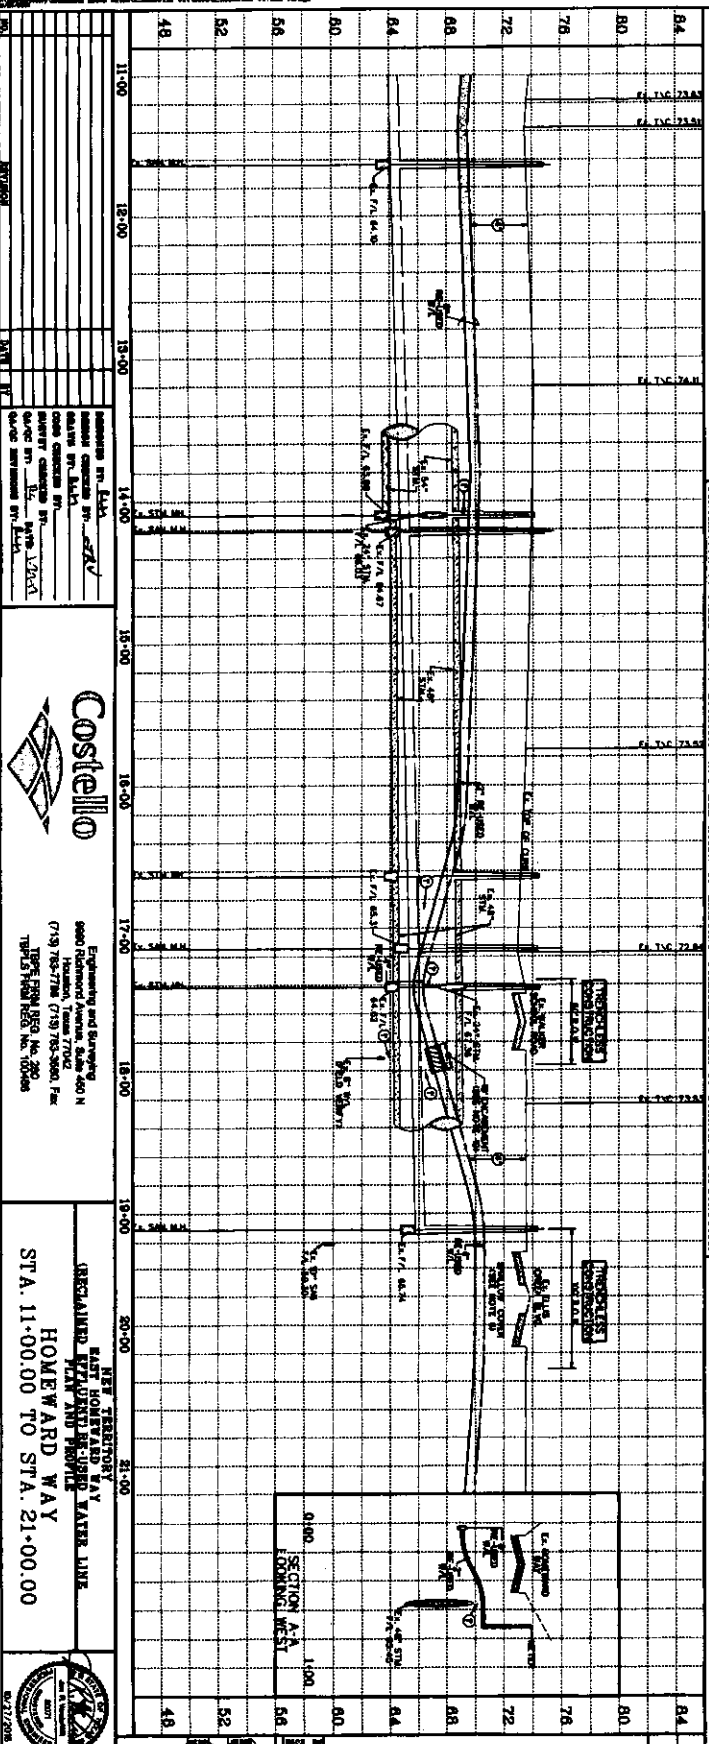

DATE	11-00
BY	11-00
CHECKED BY	11-00
APPROVED BY	11-00
DESIGNED BY	11-00
DRAWN BY	11-00
CHECKED BY	11-00
APPROVED BY	11-00

Costello
Engineering and Surveying
6800 Richmond Road, Suite 400 N
Houston, Texas 77062
(713) 783-7778 (713) 783-3800 Fax
TSPS FROM REG. NO. 280
TSPS FROM REG. NO. 10084

REMAINING ELEVATION IN USED WATER LINE
HOMERD WAY
STA. 11+00.00 TO STA. 21+00.00



16
36
100

- LEGEND**
- 1. EXISTING GRADE
 - 2. PROPOSED GRADE
 - 3. EXISTING CULVERT
 - 4. PROPOSED CULVERT
 - 5. EXISTING BRIDGE
 - 6. PROPOSED BRIDGE
 - 7. EXISTING ROADWAY
 - 8. PROPOSED ROADWAY
 - 9. EXISTING UTILITY
 - 10. PROPOSED UTILITY

PORT BEND COUNTY LTD. 1



CONTRACTOR TO FIELD VERIFY LOCATION AND ELEVATION OF EXISTING UTILITIES PRIOR TO STARTING CONSTRUCTION	HOWARD HAI (OV R.O.W.)
--	------------------------



HANCOCK ST. Bldg
 HANCOCK CHURCH ST. Stk
 HANCO ST. Bldg
 OAK CROOKED ST.
 MARKET CHURCH ST.
 QUART ST. Stk DATE 1-18-70
 QUART BREWING ST. Bldg



Engineering and Surveying
8800 Richmond Avenue, Suite 480 N
Houston, Texas 77042
(713) 763-7788 (713) 763-5500, Fax
TYPE FIRM REG. No. 290
TBLP-LS FIRM REG. No. 100466


NEW TERRITORY
EAST HOWARD WAY
RECLAIMED REFUGERY RE-USED WATER LINE
PLAN AND PROFILE




HOMEWARD WAY
STA. 21+00.00 TO STA. 30+50.00



DATE	17
OF	36
408 NO. 1000000-143	

EAST HOMEWARD WAY (RECLAIMED EFFLUENT) RE-USED WATER LINE JOB NO. 180000-149

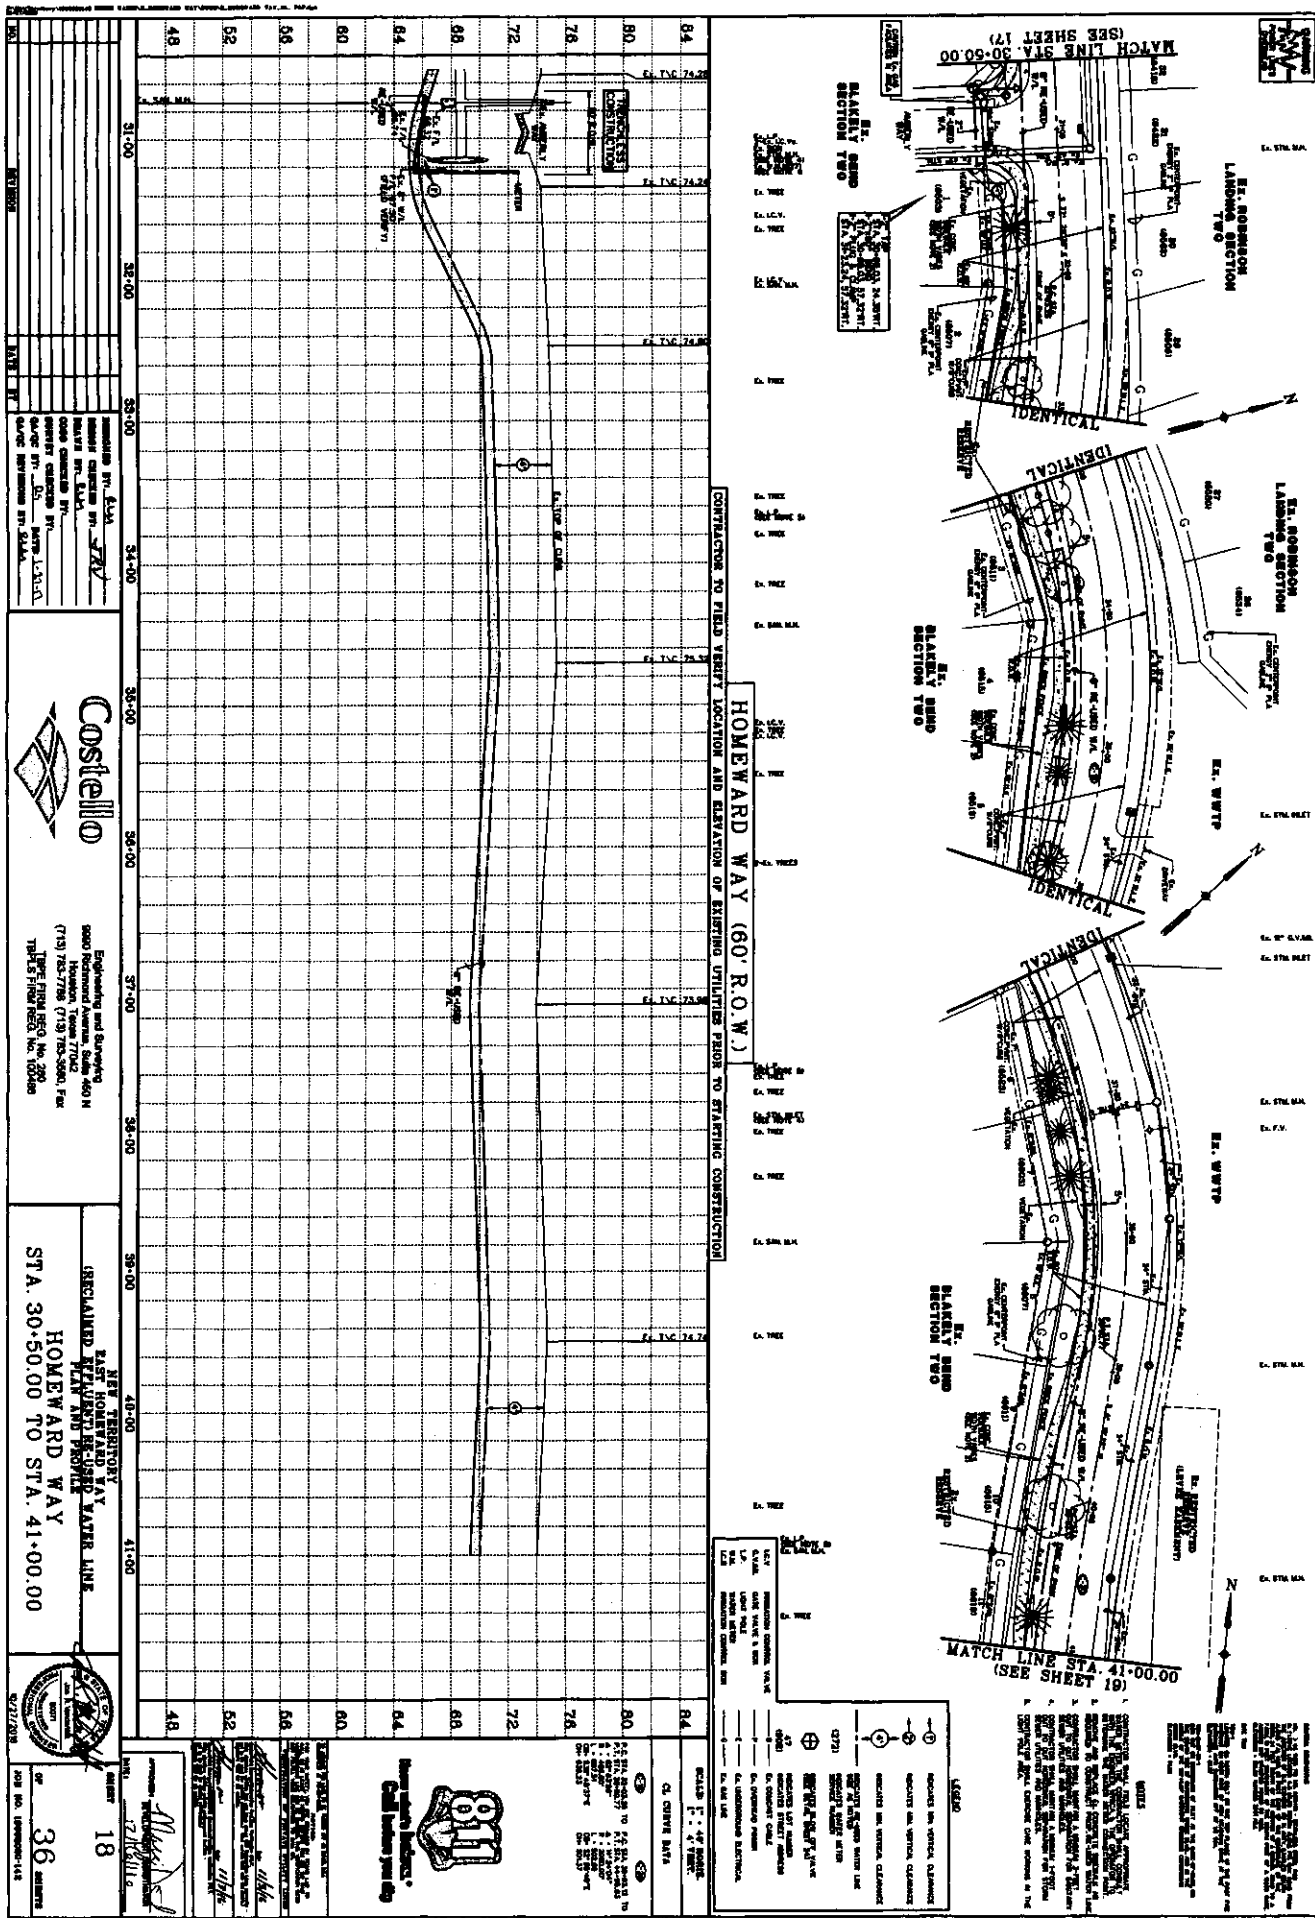

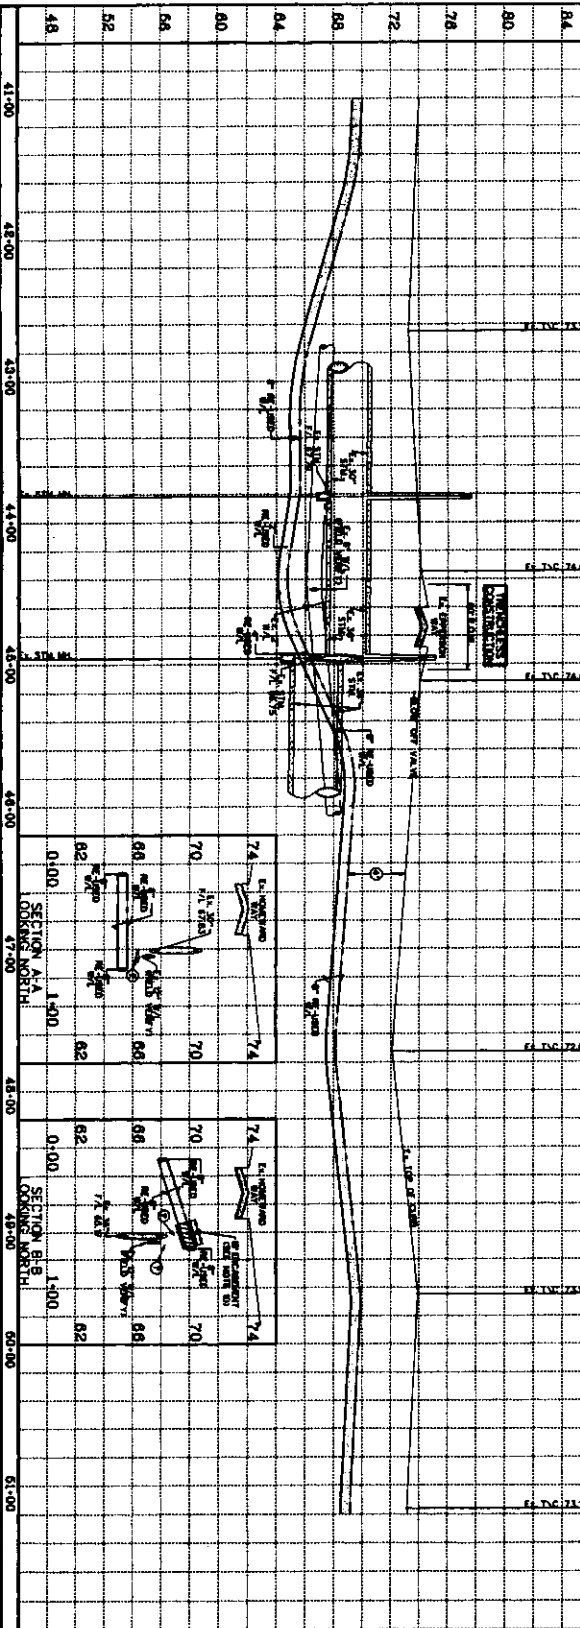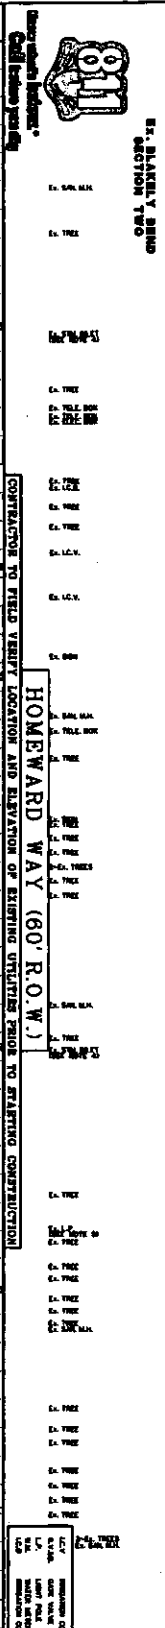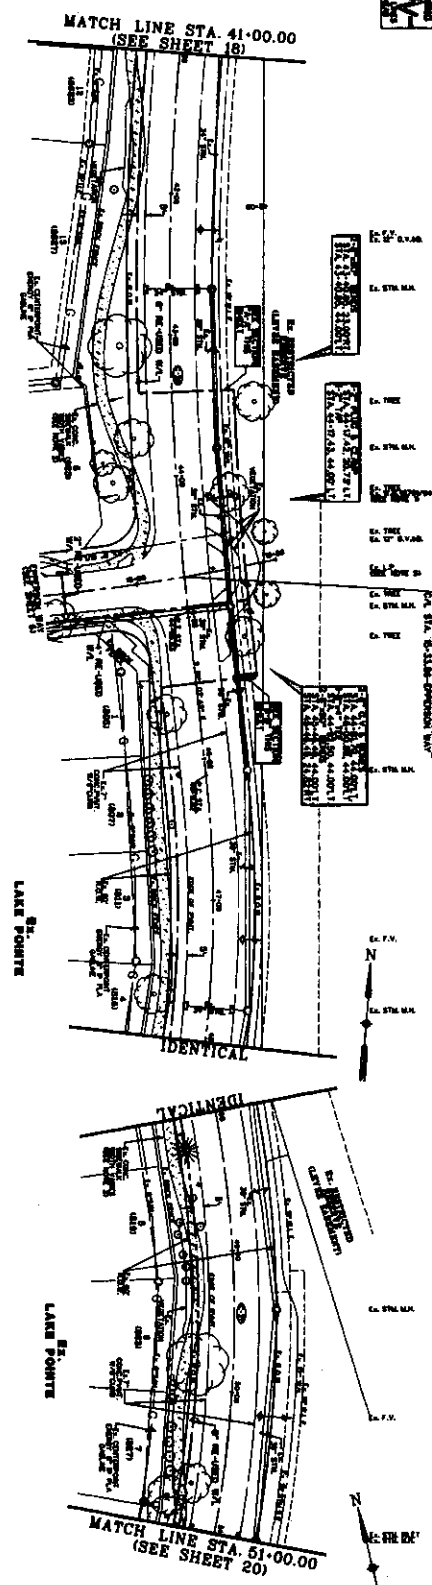

STATION	EXISTING GRADE	PROPOSED GRADE	PROPOSED ROAD LANE
41+00.00	74.00	74.00	74.00
42+00.00	74.00	74.00	74.00
Engineering and Surveying
6000 International Avenue, Suite 400 N
Houston, Texas 77060
(713) 787-7788 (713) 787-7789, Fax
1995 FPM 1000, No. 2000
1995 FPM 1000, No. 2000



REQUIRED EAST HOMERAY WAY
PLAN AND PROFILE WATER LINE
STA. 41+00.00 TO STA. 61+00.00



19
36



CONTRACTOR TO FIELD VERIFY LOCATION AND ELEVATION OF EXISTING UTILITIES PRIOR TO STARTING CONSTRUCTION

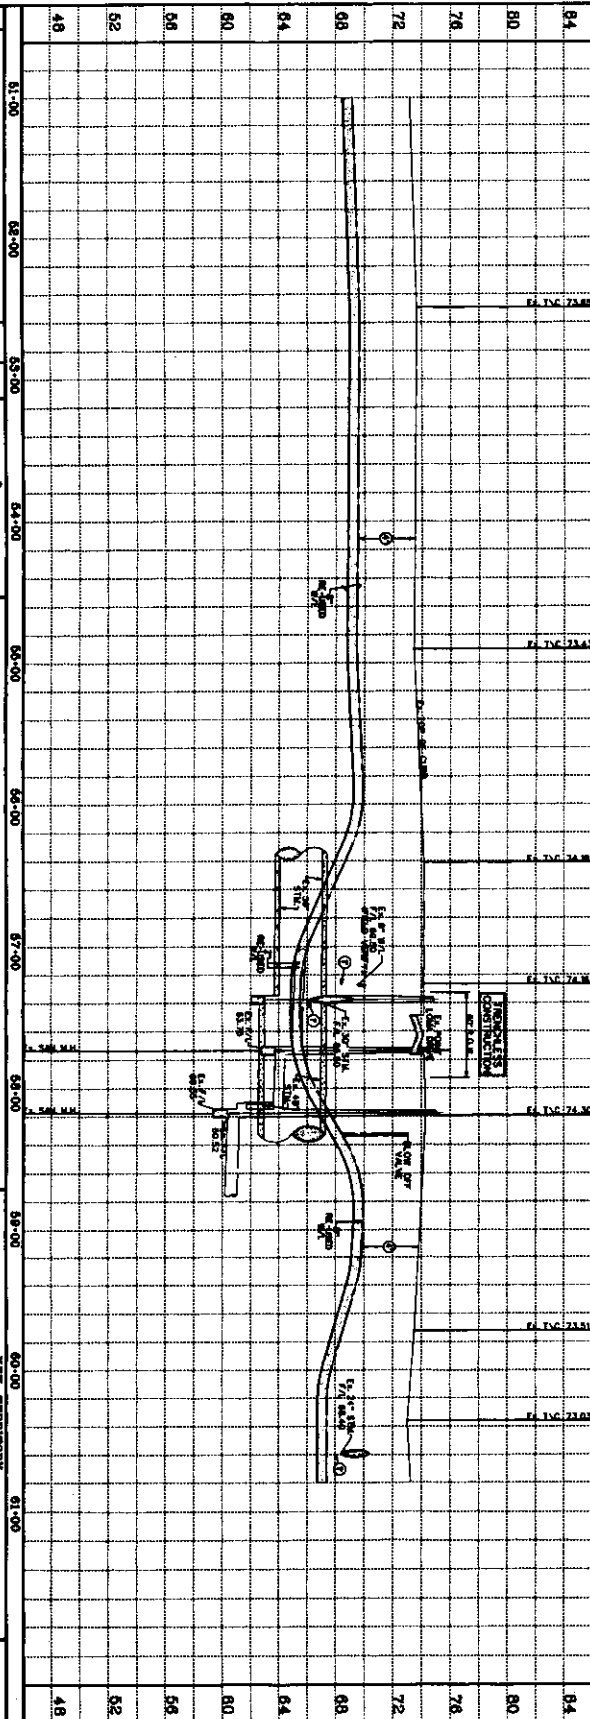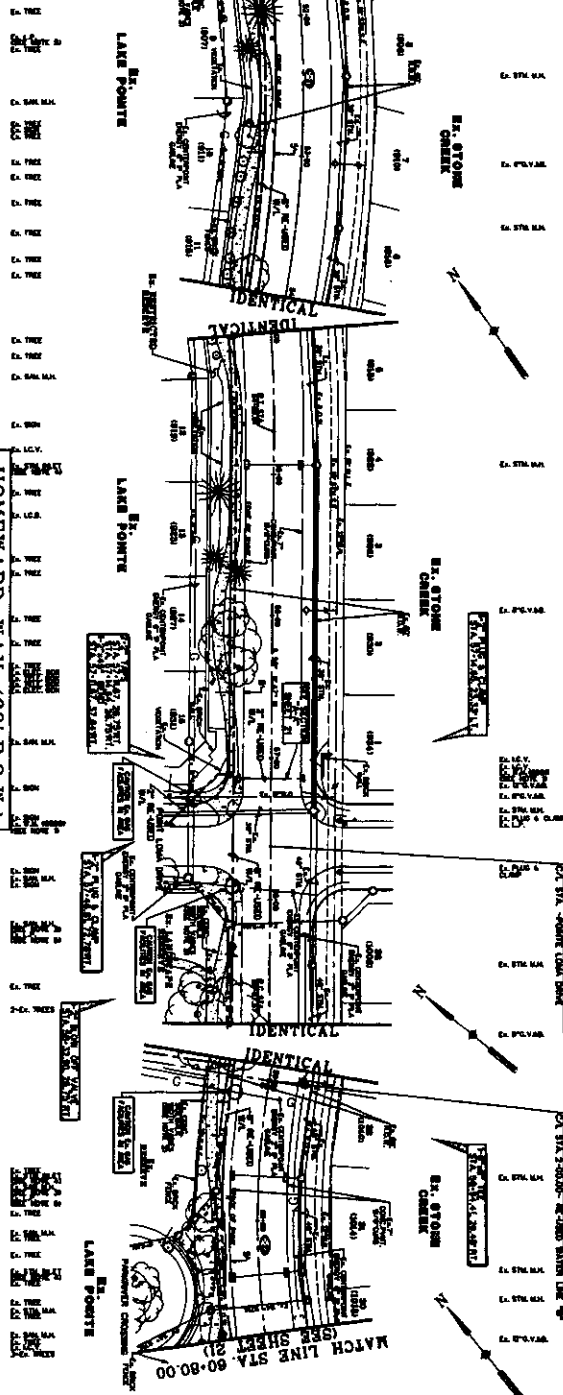

DATE	BY	REMARKS
		RECEIVED BY: <u>6471</u>
		ISSUED CHECKED BY: <u>28V</u>
		DATE: <u>8/2/84</u>
		GOOD CHECKED BY:
		ISSUED CHECKED BY:
		44-05 BY: <u>64</u> DATE: <u>11/1/84</u>
		44-06 RECEIVED BY: <u>6471</u>



Engineering and Surveying
6666 Richmond Avenue, Suite 450 N
Houston, Texas 77042
(713) 783-7788 (713) 783-3550, Fax
(713) 783-7788
TYPE FROM REG. NO. 200
TBL-5 FROM REG. NO. 100489

NEW TERRY TUDY
EAST HOMEWARD WAY
STATIONED AT US-100 WATER LINE
PLAN AND PROFILE

HOMEWARD WAY
STA. 51+00.00 TO STA. 60+80.00




20
36

EAST HOMEWARD WAY (RECLAIMED EFFLUENT) RE-USED WATER LINE JOB NO. 1000000-140

PORT HENR COUNTY LED




MATCH LINE STA. 60+80.00
(SEE SHEET 20)

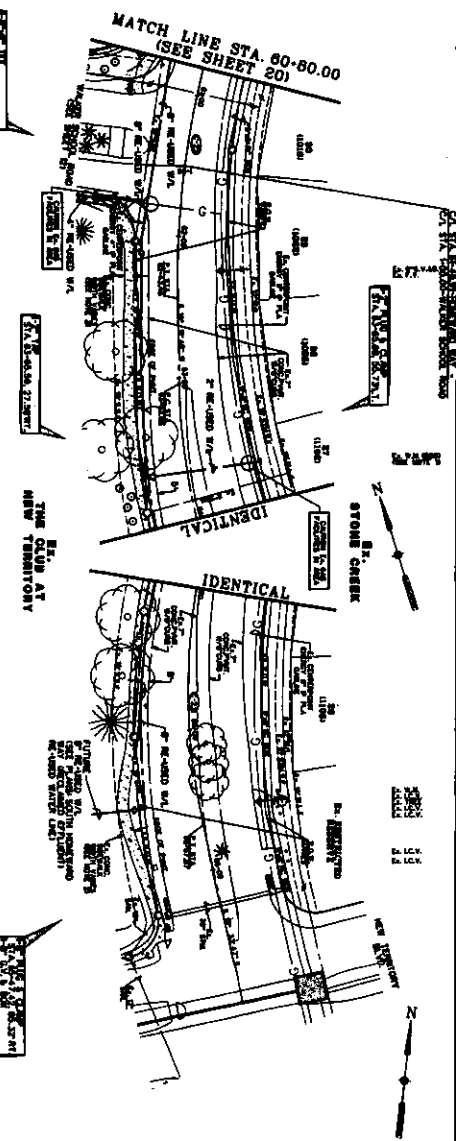

HOMEWARD WAY (R.O.W. VARIES)

CONTRACTOR TO FIELD VERIFY LOCATION AND ELEVATION OF EXISTING UTILITIES PRIOR TO STARTING CONSTRUCTION

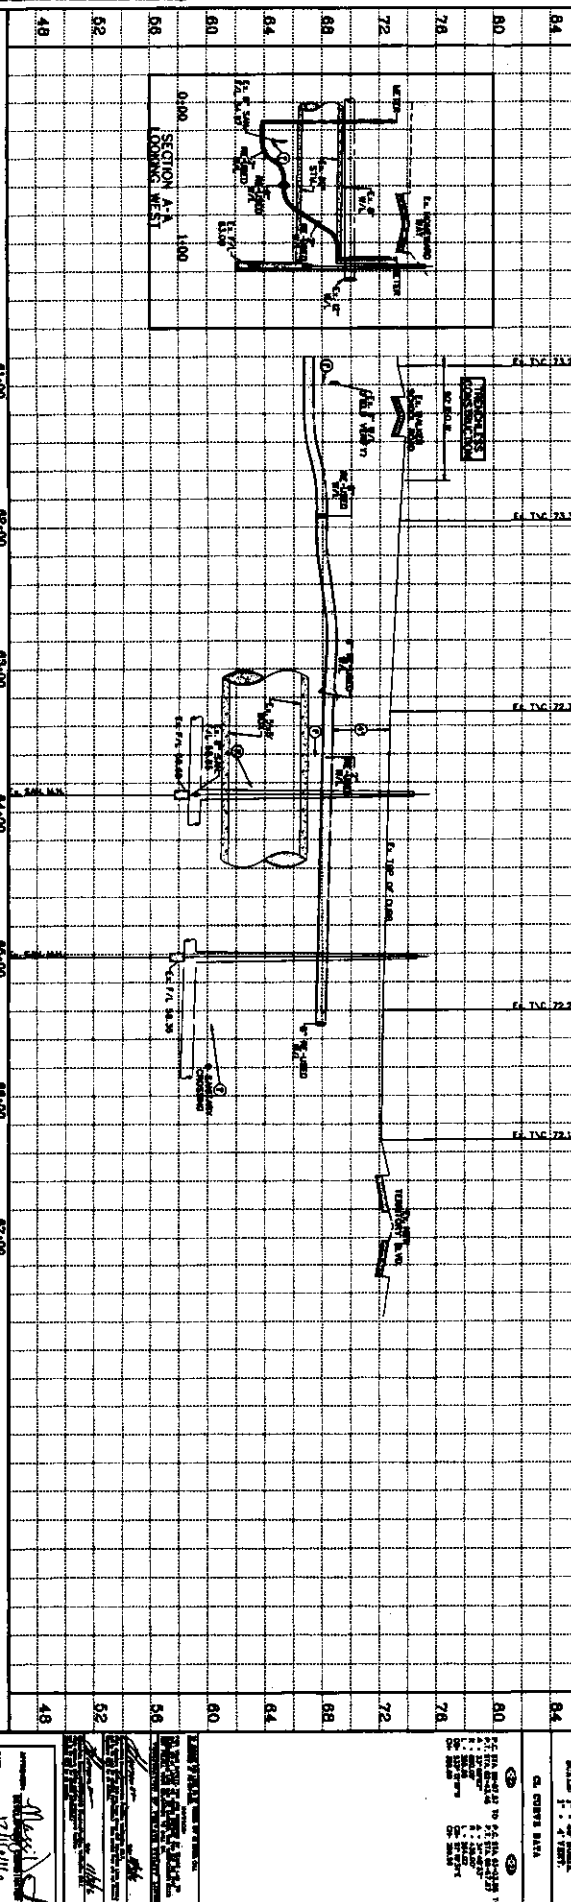

DESIGNED BY	DATE
CHECKED BY	DATE
APPROVED BY	DATE
PROJECT ENGINEER	DATE
PROJECT MANAGER	DATE
PROJECT SUPERVISOR	DATE
PROJECT ASSISTANT	DATE



Costello
Engineering and Surveying
6880 Richmond Avenue, Suite 400 N
Houston, Texas 77042
(713) 782-7708 (713) 782-5500 Fax
18750 FARM ROAD, No. 200
HOUSTON, TEXAS 77058

NEW TERRITORY EAST HOMEWARD WAY
DECLINED APPLICANT'S USED WATER LINE
STA. 60+80.00 TO STA. 67+00.00




21
36
DATE: 10/15/2014

- LEGEND**
- 1. EXISTING UTILITY, CLASSIFIED
 - 2. EXISTING UTILITY, CLASSIFIED
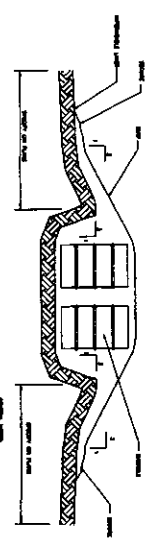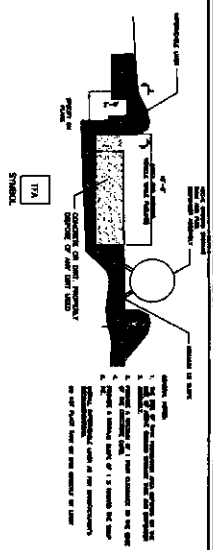


BARREL STORAGE AREA
 1. BARRELS SHALL BE STORED IN A SECURE AREA.
 2. BARRELS SHALL BE STORED IN A SECURE AREA.
 3. BARRELS SHALL BE STORED IN A SECURE AREA.

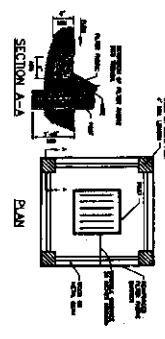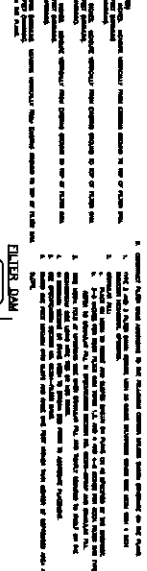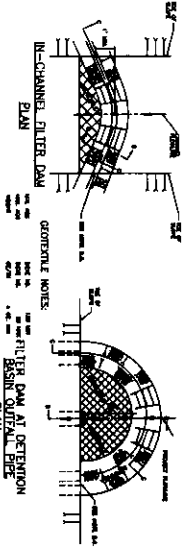



INLET PROTECTION BARRIERS FOR STAGE I INLETS
 1. BARRIERS SHALL BE INSTALLED AT THE INLET.
 2. BARRIERS SHALL BE INSTALLED AT THE INLET.
 3. BARRIERS SHALL BE INSTALLED AT THE INLET.

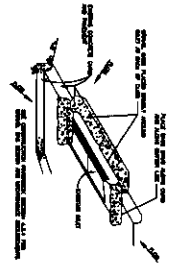

INLET PROTECTION BARRIERS FOR STAGE I INLETS
 1. BARRIERS SHALL BE INSTALLED AT THE INLET.
 2. BARRIERS SHALL BE INSTALLED AT THE INLET.
 3. BARRIERS SHALL BE INSTALLED AT THE INLET.

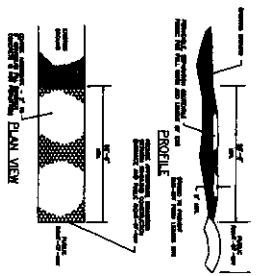


STABILIZED CONSTRUCTION ACCESS
 1. ACCESS SHALL BE STABILIZED AT THE INLET.
 2. ACCESS SHALL BE STABILIZED AT THE INLET.
 3. ACCESS SHALL BE STABILIZED AT THE INLET.

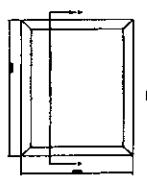 


PLAN VIEW



STABILIZED CONSTRUCTION ACCESS
 1. ACCESS SHALL BE STABILIZED AT THE INLET.
 2. ACCESS SHALL BE STABILIZED AT THE INLET.
 3. ACCESS SHALL BE STABILIZED AT THE INLET.

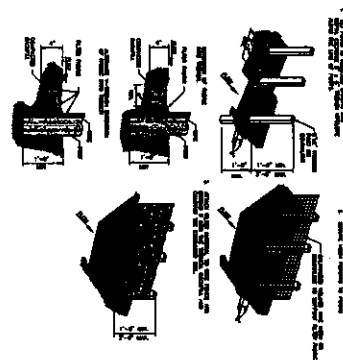

REINFORCED FILTER FABRIC BARRIER
 1. BARRIER SHALL BE REINFORCED AT THE INLET.
 2. BARRIER SHALL BE REINFORCED AT THE INLET.
 3. BARRIER SHALL BE REINFORCED AT THE INLET.

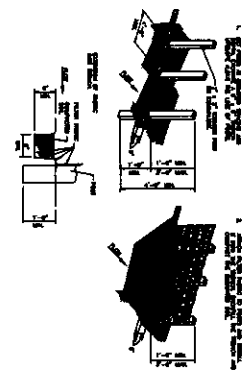

ELDER FABRIC FENCE

ELDER FABRIC FENCE
 1. FENCE SHALL BE ELDER FABRIC AT THE INLET.
 2. FENCE SHALL BE ELDER FABRIC AT THE INLET.
 3. FENCE SHALL BE ELDER FABRIC AT THE INLET.

NO.	DATE	BY	CHKD
1	10/1/00	10/1/00	10/1/00
2	10/1/00	10/1/00	10/1/00
Costello
 Engineering and Surveying
 8800 Richmond Avenue, Suite 400 N
 Houston, Texas 77063
 (713) 767-7700 (713) 767-7700 Fax
 TOLL FREE (800) 368-1000

POLLUTION PREVENTION PLAN DETAILS



36
 10/1/00

GENERAL NOTES FOR SIDEWALKS AND DRIVEWAYS

- SEE CUT EXISTING CURB AT EACH END AND HOOK OUT CURB FROM EXISTING TO END OF PROPOSED DRIVEWAY.
- SEE CUT EXISTING PAVEMENT A MINIMUM OF 18" INCHES AWAY FROM BACK OF CURB (OUTER LINE) AND BREAK OUT TO EXPOSE EXISTING REINFORCEMENT STEEL.
- CONCRETE REINFORCEMENT FOR PROPOSED DRIVEWAY CONNECTION FROM EXISTING DRIVEWAY SHALL BE 4" DIA. STEEL BARS (4#4) PLACED AT 18" ON CENTER TO BACK OF EXISTING PAVEMENT TO BE 18" ON CENTER. REINFORCEMENT SHALL BE 18" ON CENTER. REINFORCEMENT SHALL BE 18" ON CENTER. REINFORCEMENT SHALL BE 18" ON CENTER.
- PLACE AND COMPACT 4" CLEAN BANK SAND.
- PAVEMENT OUTER LINE WITH FACE OF EXISTING CURB.
- PROPOSED DRIVEWAY REINFORCEMENT STEEL IS TO BE TIED TO EXISTING DRIVEWAY REINFORCEMENT STEEL WITH A MINIMUM LAP OF 12 INCHES.
- PROPOSED DRIVEWAY REINFORCEMENT STEEL IS TO BE 4" DIA. STEEL BARS (4#4) PLACED AT 18" ON CENTER TO BACK OF EXISTING PAVEMENT TO BE 18" ON CENTER. REINFORCEMENT SHALL BE 18" ON CENTER. REINFORCEMENT SHALL BE 18" ON CENTER. REINFORCEMENT SHALL BE 18" ON CENTER.
- PROPOSED DRIVEWAY CURB, OUTER LINE, AND GRACE SHALL MATCH EXISTING DRIVEWAY.
- PROPOSED DRIVEWAY SHALL BE CONSTRUCTED WITH PORTLAND CEMENT CONCRETE CLASS 3,000 PSI. REINFORCEMENT SHALL BE 4" DIA. STEEL BARS (4#4) PLACED AT 18" ON CENTER TO BACK OF EXISTING PAVEMENT TO BE 18" ON CENTER. REINFORCEMENT SHALL BE 18" ON CENTER. REINFORCEMENT SHALL BE 18" ON CENTER.
- PROPOSED DRIVEWAY SHALL BE CONSTRUCTED WITH PORTLAND CEMENT CONCRETE CLASS 3,000 PSI. REINFORCEMENT SHALL BE 4" DIA. STEEL BARS (4#4) PLACED AT 18" ON CENTER TO BACK OF EXISTING PAVEMENT TO BE 18" ON CENTER. REINFORCEMENT SHALL BE 18" ON CENTER. REINFORCEMENT SHALL BE 18" ON CENTER.

CONSTRUCTION NOTES FOR SIDEWALKS & DRIVEWAYS WITH CURB TYPE STREETS

DESIGNED BY: L. B. BROWN
DATE DRAWN: 3-1-64
APPROVED BY: L. B. BROWN
DATE CHECKED: 3-1-64
DRAWING NO. RBC-0258
DATE REVISION: 3-1-64

PORT BEND COUNTY ENGINEERING DEPARTMENT

DISCLAIMER: The use of this standard is governed by the "Texas Engineering Practice Act". No warranty of any kind is made by the author for any purpose whatsoever. T&E assumes no responsibility for the correction of this standard to other formats or for incorrect results or damages resulting from its use.

DIVIDED HIGHWAY

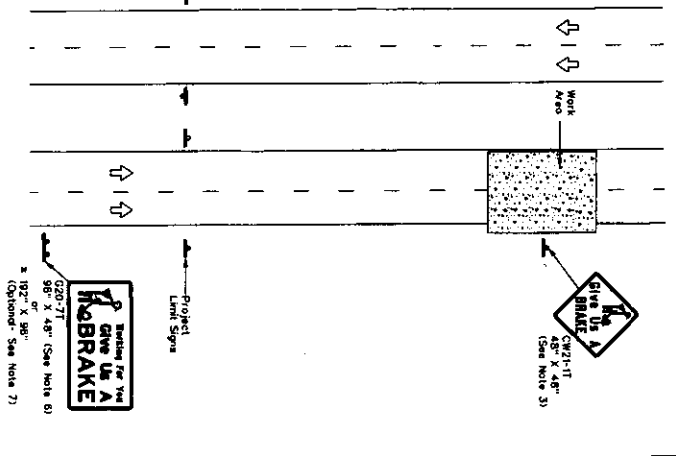

UNDIVIDED HIGHWAY

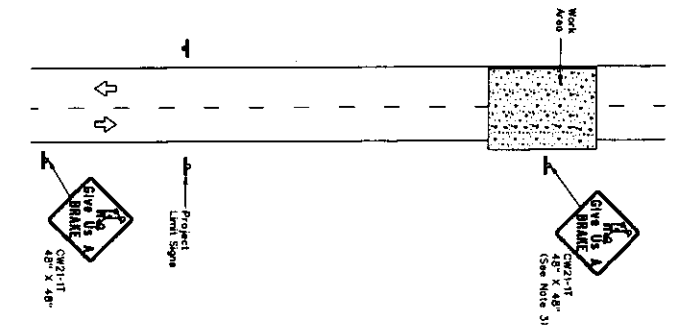

* When the optional larger WORKING FOR YOU GIVE US A BRAKE (G20-71) is required, the locations and the noted elsewhere in the plans.

SIGNS ARE SHOWN FOR ONE DIRECTION OF TRAVEL.

LEGEND
▲ Sign
▲▲ Large Sign
↔ Traffic Flow

GENERAL NOTES

1. See BC and SMD sheets for additional sign support details.
2. Sign locations shall be approved by the Engineer.
3. For projects more than two miles in length, Give Us A BRAKE signs should be repeated halfway through the project. The Give Us A Brake (CW21-1T) may be used for this purpose.
4. Work zone speed limits are sometimes used in conjunction with GIVE US A BRAKE signing. See BC(13) for location and spacing of construction speed zone signing when required.
5. Give Us A Brake (CW21-1T) signs and supports shall be considered subsidiary to Item 502, Barricades, Signs and Traffic Handling.
6. The 96" x 48" Working For You Give Us A BRAKE (G20-71) may use a 1/2" or 5/8" 4" x 6" wood post with either holes for bracing (as per BC(13)) and with subsidiary to Item 502.
7. The Working For You Give Us A BRAKE (G20-71) 96" x 96" sign shall be used for urban areas with the following exceptions:
 Item 636 - Standard Aluminum Sign
 Item 647 - Large Roadside Sign Supports and Assemblies.
 Item 418 - Detailed Sign Foundations
8. All signs shall be constructed in accordance with the details found in the "Standard Highway Sign Details for Texas" Report edition. Sign details shown in the plans shall be shown in the plans or the Engineer shall provide a detail to the Contractor before the sign is manufactured.

SUMMARY OF LARGER SIGNS

BACKGROUND COLOR	SIGN DESIGNATION	SIGN DIMENSIONS	REFLECTIVE SHEETING	SO FT	DRAWN STRUCTURAL STEEL (1/2")	DRILLED SHAFT 24" DIA (1/2")
Orange	G20-71	96" x 48"	Type B ₁ , or C ₁ , or C ₂	32	▲	▲
Orange	G20-71	96" x 96"	Type B ₁ , or C ₁ , or C ₂	128	▲	▲

▲ See Note 6 Below

DEPARTMENTAL MATERIAL SPECIFICATIONS	
PLYWOOD SIGN BLANKS	DMS-700
ALUMINUM SIGN BLANKS	DMS-710
SIGN FACE MATERIALS	DMS-800
COLOR	UNPAID
ORANGE	REFLECTIVE MATERIAL
BLACK	LEGEND & BORDERS

WORK ZONE
"GIVE US A BRAKE"
SIGNS

WZ(BRK)-13

DATE: 11/11/11
BY: [Signature]
CHECKED: [Signature]
APPROVED: [Signature]

NO.	REVISION	DATE	BY	FOR
1	ISSUED	11/11/11	[Signature]	[Signature]
2				
3				
4				
5				
6				
7				
8				
9				
10				



Engineering and Surveying
6800 Richmond Avenue, Suite 400
Houston, Texas 77042
(713) 783-7788 (713) 783-5500, Fax
T&E FROM REG. NO. 280
T&E FROM REG. NO. 10040

FOR REMOVAL
REMAINING AFFIXED RE-USED WATER LINE
"GIVE US A BRAKE"
SIGNS



DATE: 11/11/11
BY: [Signature]
CHECKED: [Signature]
APPROVED: [Signature]