

PO # 151499

36H

ams
**FORT BEND COUNTY
ENGINEERING**

**CHANGE
ORDER**

Distribution:

- ☒ FBC Engineering
☒ FBC Judge
☒ FBC Purchasing
☒ Contractor
☒ Consultant

Address: 301 Jackson Street
 Richmond, Texas 77469
Phone: 281-633-7500
Fax: 281-342-7366
Web site: www.FortBendCountyTx.gov

PROJECT:
 Bellaire Blvd. from 1464 to San Pablo Drive Paving
 and Drainage Improvements

CHANGE ORDER NUMBER 04
 DATE 4/04/2018
 PROJECT NUMBER 13202
 CONTRACT FOR 3,772,635.08
 CONTRACT DATE 3/28/2017
 FBC PURCHASE ORDER NO 151499

CONTRACTOR:
 Allgood Construction Co. Inc.
 1702 Settegast Ranch Rd.
 Richmond, Texas 77406

The contract is changed as follows: Add signage and stripping at San Pablo & Chickory Woods intersections per revised Sheet 52; add ramp revisions at San Pablo & Chickory Woods intersections per revised Sheet 22 & 27; add mow-strip at 8 guardrail locations and 8" crushed rock for maintenance access per revised sheet 27; extend pedestrian rail 10 lf at both locations on the west side of the San Pablo Bridge including concrete foundation revisions; add 60 lf of 24" CMP and inlet structure for drainage per revised Sheet 23; add Type A Inlet at Sta. 31+00; delete quantities not necessary to complete the work; and add 31 days to the project duration to complete the work.

Not valid until signed by Fort Bend County and Contractor.

The Original (Contract Sum)	\$	3,772,635.08 ✓
Net change by previously authorized Change Orders	\$	13,796.30 ✓
The (Contract Sum) Prior to this Change Order was	\$	3,786,431.38 ✓
The (Contract Sum) will be ☒ increased or ☐ decreased or ☐ unchanged		
by this Change Order in the amount of	\$	33,799.16 ✓
The new (Contract Sum) including this Change Order will be	\$	3,820,230.54 ✓

The Contract Time will be ☒ increased or ☐ decreased or ☐ unchanged by **31 Days**.
 The Date of Substantial Completion as of this Change Order therefore is
☒ changed or ☐ unchanged to **3/29/2018**.

Authorized:

Fort Bend County Engineering
 J Stacy Slawinski, P.E.
 301 Jackson
 Richmond, Texas 77469

By: _____

(signature)

DATE: _____

04/09/18

CONTRACTOR
 Allgood Construction Co. Inc.
 1702 Settegast Ranch Rd
 Richmond, TX 77406

By: _____

(signature)

DATE: _____

4-5-18

Fort Bend County Judge
 Honorable Robert E. Hebert
 301 Jackson St., #719
 Richmond, Texas 77469

By: _____

(signature)

DATE: _____

4-24-2018



CHANGE ORDER REQUEST #4

PROJECT: Bellaire Blvd -

OWNER: Fort Bend County

CONTRACTOR: Allgood Construction


REQUEST: By request of Fort Bend County these items are to be added to complete the project.

DATE: 04/04/2018
CHANGE ORDER NO. 4
JOB NO. 13202

Contract Amount	\$3,772,635.08
Previously approved CO 001	\$21,420.00
Previously Approved CO 002	\$2,873.00
Previously Approved CO 003	-\$10,496.70
Requested Chang Order Amount	\$33,799.16
New Contract Amount	\$3,820,230.54


Item No.	Item Description	Unit Measure	Bid Quantity	Bid Cost	Bid Total	New Quantity	Item Price	New Item Total	Total Change in Price
NEW BID ITEMS									
100	Remove Existing Ramps	EA	-	\$ -	\$ -	6.00	\$ 750.00	\$ 4,500.00	\$ 4,500.00
101	Install Flags on top of Stop Sign	EA	-	\$ -	\$ -	4.00	\$ 150.00	\$ 600.00	\$ 600.00
102	Install Continental CrossWalk	LF	-	\$ -	\$ -	824.00	\$ 6.14	\$ 5,059.36	\$ 5,059.36
103	Mow Strip for Guardrail	SY			\$ -	93.34	\$ 65.18	\$ 6,083.90	\$ 6,083.90
104	24" CMP for Slope Intercpt	LF			\$ -	60.00	\$ 72.40	\$ 4,344.00	\$ 4,344.00
105	Maintance access Bullrock 8" depth with Geotextile Fabric	SY			\$ -	380.00	\$ 17.75	\$ 6,745.00	\$ 6,745.00
106	Install Type A-Inlet	EA			\$ -	1.00	\$ 2,500.00	\$ 2,500.00	\$ 2,500.00
107	PAINT 6" CURB YELLOW PER TRAFFIC DETAIL	EA			\$ -	2,460.00	\$ 1.25	\$ 3,075.00	\$ 3,075.00
108	ADDED PEDESTRIAN RAIL FROM INSPECTION FOR SAN PABLO BRIDGE	LS			\$ -	1.00	\$ 10,010.00	\$ 10,010.00	\$ 10,010.00
									\$ 42,917.26
ADJUSTED QUANTITIES									
33	30" CMP Pipe	LF	170.00	\$ 81.90	\$ 13,923.00	(60.00)	\$ 81.90	\$ (4,914.00)	\$ 9,009.00
88	SWPPP Inspection & Maintenance	MO	12.00	\$ 7,020.00	\$ 84,240.00	(2.00)	\$ 7,020.00	\$ (14,040.00)	\$ 70,200.00
23	Wheelchair Ramps Complete in Place	EA	6	\$ 994.50	\$ 5,967.00	4	\$ 994.50	\$ 3,978.00	\$ 9,945.00
82	Aluminum Signs	EA	11	\$ 239.85	\$ 2,638.35	14	\$ 239.85	\$ 3,357.90	\$ 5,996.25
99	BACK SLOPE INTERCEPT STRUCTURE	EA	1	\$ 2,500.00	\$ 2,500.00	1	\$ 2,500.00	\$ 2,500.00	\$ 5,000.00
									-\$9,118.10

TOTAL	\$33,799.16
--------------	--------------------

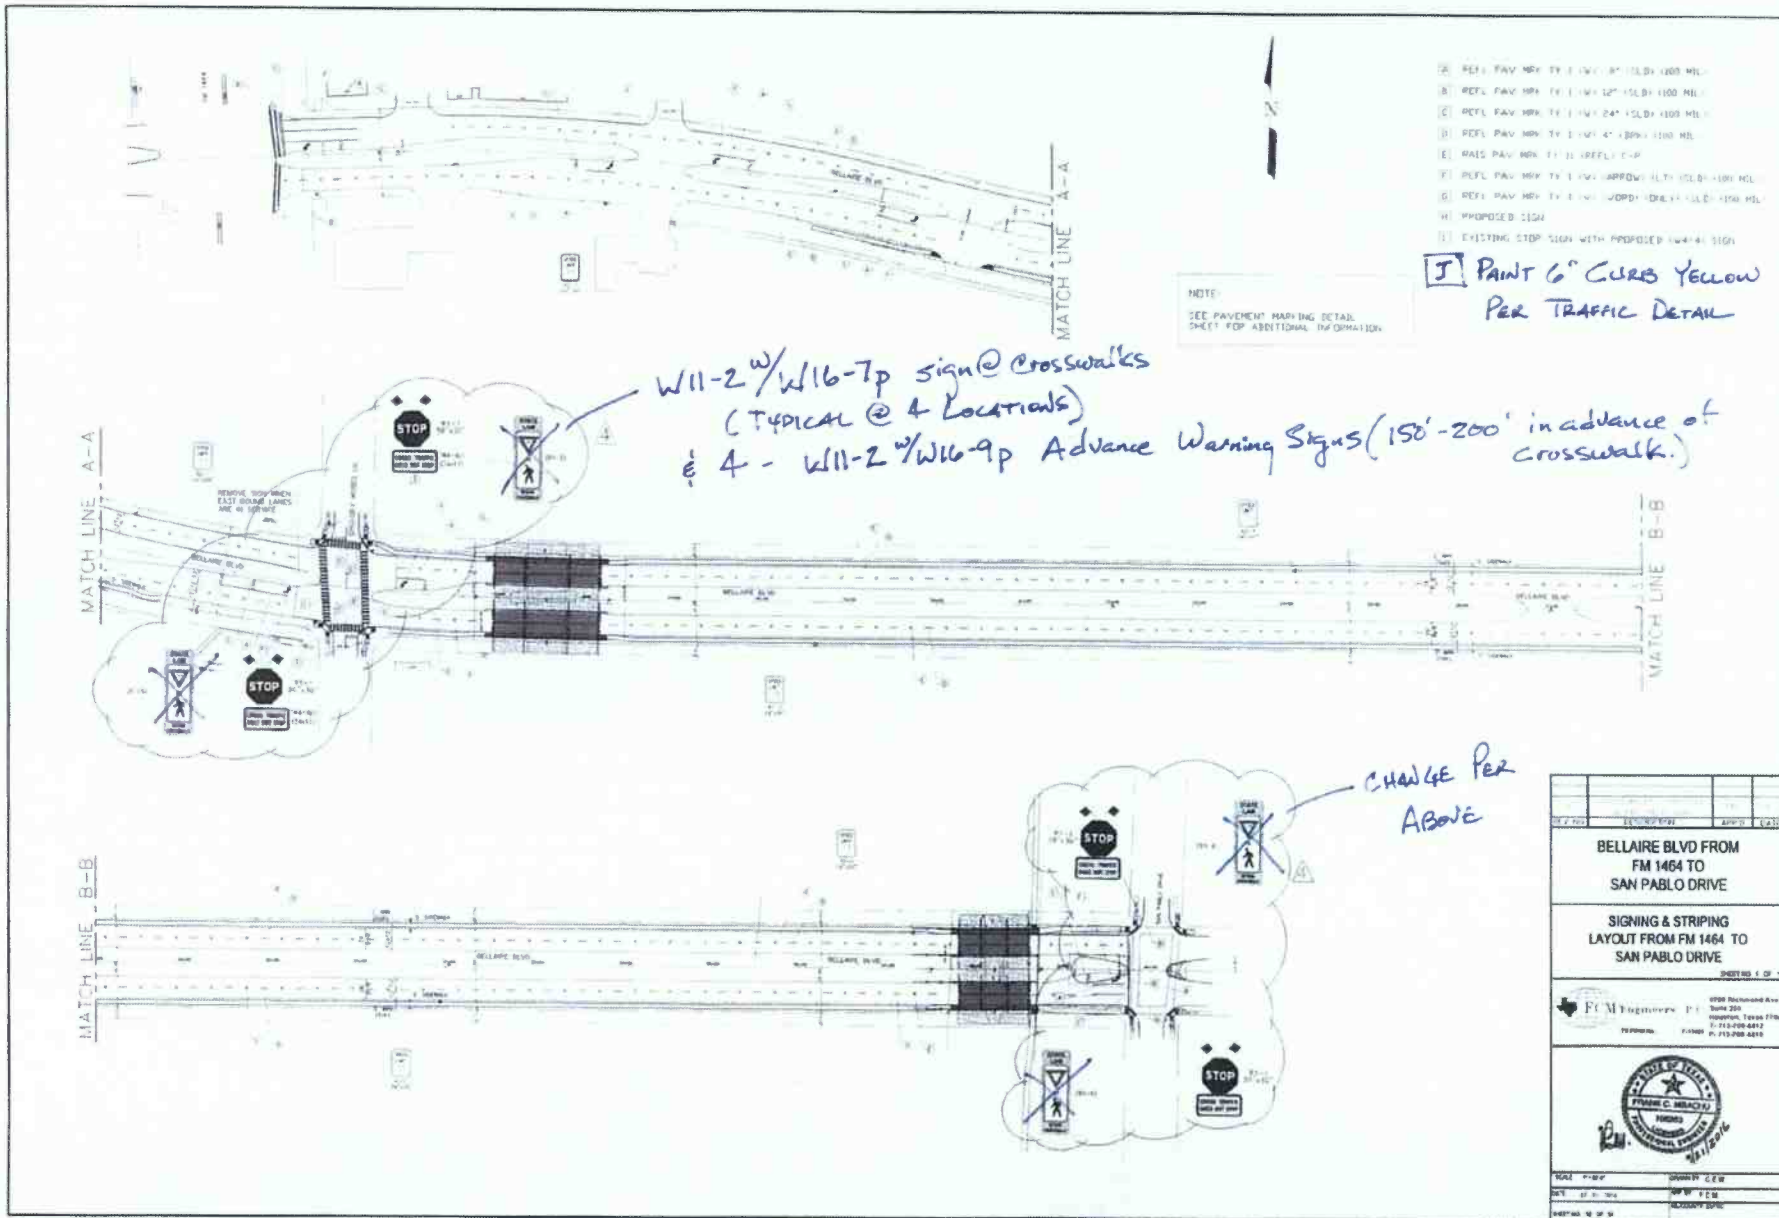

POINT	NORTHING	EASTING	POINT	NORTHING	EASTING
1	302086.76	1381906.82	11	302090.40	1381904.40
2	302087.51	1381907.41	12	302091.09	1381905.49
3	302088.11	1381908.15	13	302091.89	1381906.73
4	302088.77	1381908.75	14	302092.53	1381908.78
5	302089.46	1381909.04	15	302093.27	1381908.96
6	302090.20	1381909.67	16	302093.98	1381910.22
7	302090.94	1381910.31	17	302094.79	1381910.27
8	302091.68	1381910.95	18	302095.25	1381910.95
9	302092.42	1381911.59	19	302095.71	1381911.59
10	302093.16	1381912.23	20	302096.46	1381912.23

POINT	NORTHING	EASTING	POINT	NORTHING	EASTING
21	302111.15	1381905.22	31	302122.05	1381902.17
22	302112.05	1381905.51	32	302122.95	1381902.46
23	302112.95	1381905.80	33	302123.85	1381902.75
24	302113.85	1381906.09	34	302124.75	1381903.04
25	302114.75	1381906.38	35	302125.65	1381903.33
26	302115.65	1381906.67	36	302126.55	1381903.62
27	302116.55	1381906.96	37	302127.45	1381903.91
28	302117.45	1381907.25	38	302128.35	1381904.20
29	302118.35	1381907.54	39	302129.25	1381904.49
30	302119.25	1381907.83	40	302130.15	1381904.78

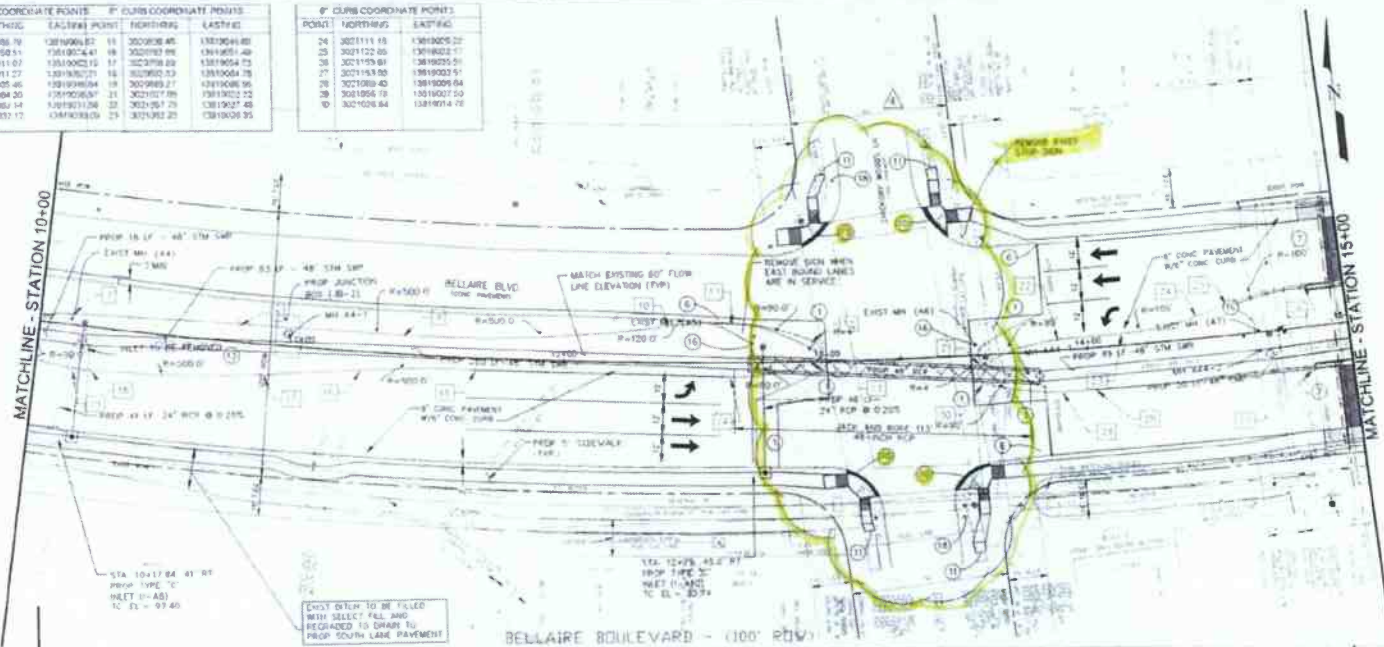

- NOTES
- (1) REMOVE AND DISPOSE OF EXISTING PAVEMENT TO EXISTING CONCRETE PAVEMENT WITH PROPOSED PAVEMENT LEADER
 - (2) REMOVE AND DISPOSE OF EXISTING CONCRETE PAVING AT FULL DEPTH
 - (3) DOWEL PROPOSED 6-INCH CONCRETE CURB ONTO PROPOSED CONCRETE PAVEMENT
 - (4) REMOVE AND DISPOSE OF CONCRETE CURB AND GUTTER
 - (5) EXISTING PAVEMENT NOT IN THIS CONTRACT
 - (6) PROPOSED 6" CONC. CURB TO BE TO EXISTING CURB
 - (7) REFER TO PROPOSED BRIDGE LAYOUT SHEETS FOR MORE DETAILS
 - (8) EXISTING MANHOLE, SECTIONS OF 36" - 48" STUBOUT AND 60" STORM SEWER TO BE REMOVED TO INSTALL JUNCTION BOX (JB-1)
 - (9) REMOVE SECTION OF 60" RCP STORM SEWER TO INSTALL JUNCTION BOX (JB-2)
 - (10) PROPOSED STANDARD 24" RCP STORM SEWER
 - (11) BE INTO EXISTING SIDEWALK
 - (12) REMOVE STUBOUT AND BE EXISTING 24" TO PROPOSED 24" RCP
 - (13) REMOVE EXISTING INLET AND 24" RCP TO EXISTING MANHOLE 24" RCP TO PROPOSED MANHOLE ON 48" STORM SEWER
 - (14) REMOVE 24" RCP SECTION OF MANHOLE AND PLUG OPENING ON MANHOLE
 - (15) MATCH PROPOSED 6" SIDEWALK ELEVATION TO EXISTING GRADE TRAIL WITH LESS THAN 5% SLOPE
 - (16) ADJUST EXISTING MANHOLE FRAME AND COVER TO FIT NEW UPGRADE
 - (17) EXISTING STOP SIGN TO REMAIN
 - (18) PROPOSED STOP SIGN

LEGEND

- EXISTING CONCRETE PAVEMENT
- PROPOSED CONCRETE PAVEMENT
- EXISTING MANHOLE PAVEMENT

BELLAIRE BLVD FROM FM 1464 TO SAN PABLO DRIVE


BELLAIRE BLVD PLAN AND PROFILE STA 10+00 TO STA 15+00


WEST ME 2 OF 3

FCM Engineers, P.C. 5750 Richmond Ave. Suite 200 Houston, Texas 77056 713.754.4477 FAX 713.754.4478


REGISTERED PROFESSIONAL ENGINEER STATE OF TEXAS No. 10860

DATE: 11-11-2010 DRAWN BY: JLM CHECKED BY: JLM

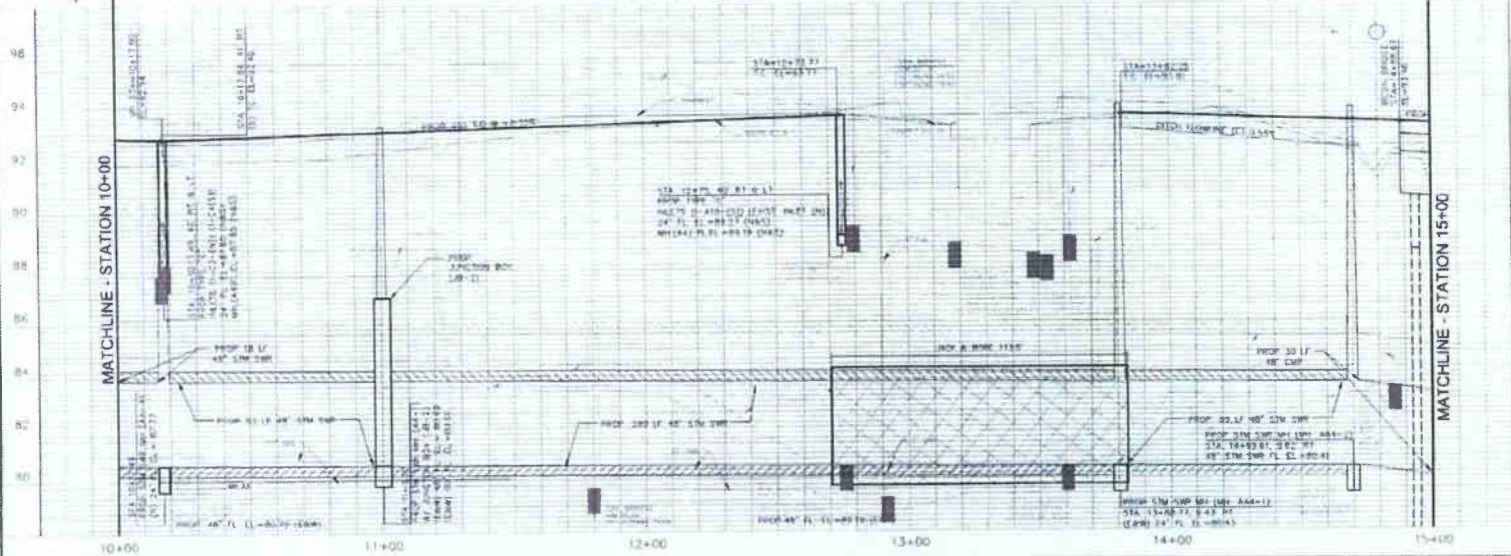


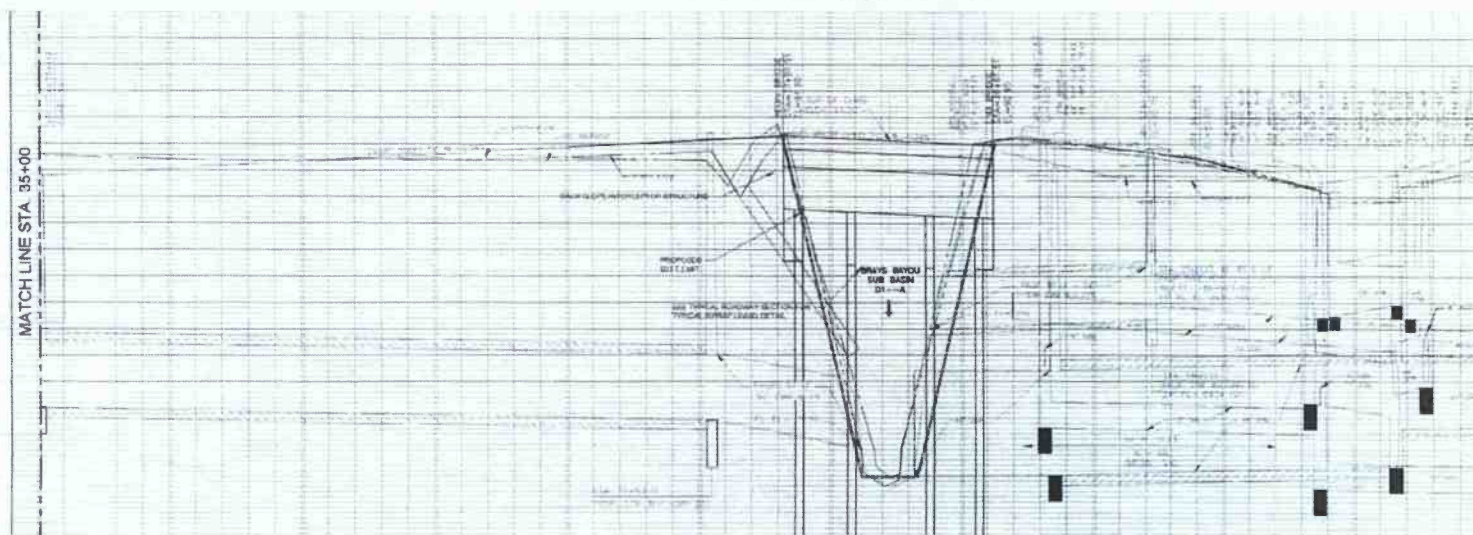

DATE: 07-01-2018	BY: J.C.M.
SHEET NO. 27 OF 54	PROJECT: JPM

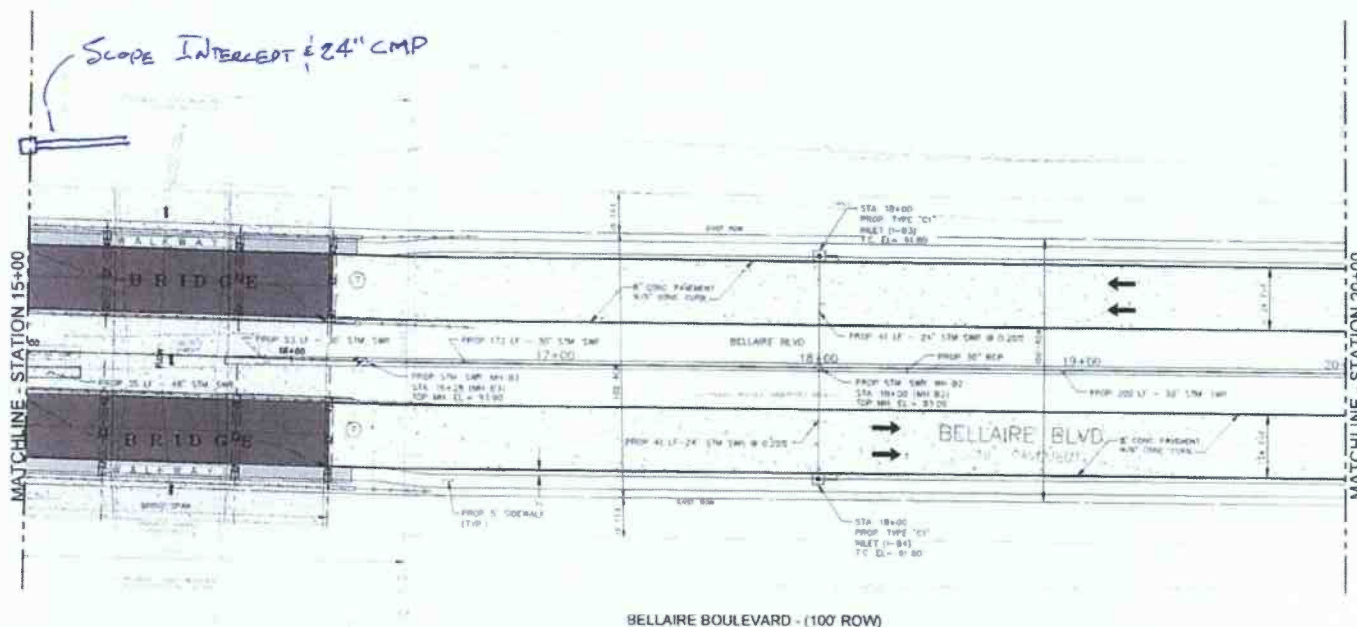

BELLAIRE BOULEVARD - (100' ROW)

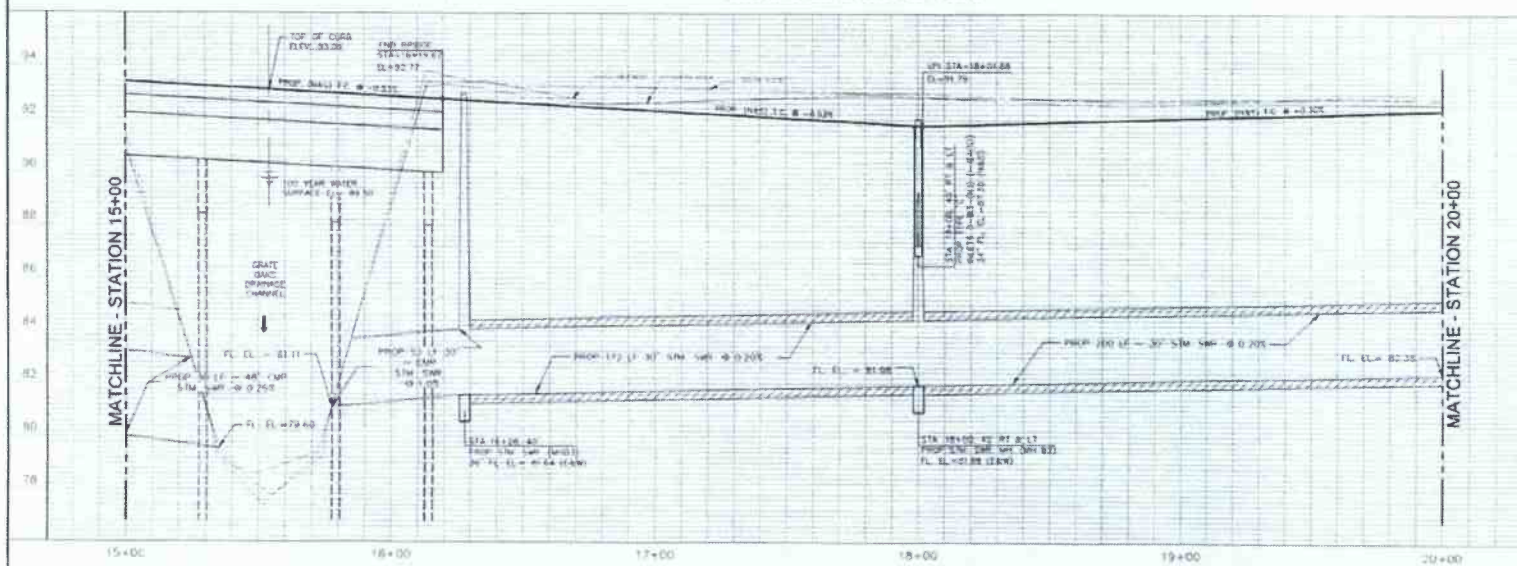

- NOTES
- REMOVE AND DISPOSE OF EXISTING PAVEMENT TO EXISTING CONCRETE PAVEMENT WITH PROPOSED PAVEMENT READER
 - REMOVE AND DISPOSE OF EXISTING CONCRETE PAVEMENT AT FULL DEPTH
 - REMOVE PROPOSED 6-INCH CONCRETE ASPH INTO PROPOSED CONCRETE PAVEMENT
 - REMOVE AND DISPOSE OF CONCRETE CURB AND OUTLET
 - EXISTING PAVEMENT NOT IN THIS CONTRACT
 - PROPOSED 6" CONC CURB TO BE IN TO EXISTING CURB
 - REFER TO PROPOSED EROSION LAYOUT SHEETS FOR MORE DETAILS
 - EXISTING MANHOLE SECTIONS OF 36" X 48" STUBOUT AND 60" STUBOUT SHALL BE REPAIRED TO INSTALL JUNCTION BOX (JTB-1)
 - REMOVE SECTION OF 48" RCP STUBOUT TO INSTALL JUNCTION BOX (JTB-1)
 - PROPOSED STANDARD WHEELCHAIR RAMP
 - BE NEW EXISTING SIDEWALK
 - REMOVE STUBOUT AND 16" EXISTING 24" RCP
 - REMOVE EXISTING PILE AND 24" RCP TO EXISTING MH A4 TO BE PROPOSED 16" RCP TO PROPOSED MANHOLE ON 48" STUBOUT
 - REMOVE 24" RCP SOUTH OF MH-A4 AND PILE OFFSHORE ON MH-A4
 - MATCH PROPOSED 6" SIDEWALK ELEVATION TO EXISTING GRANITE TRAIL WITH LESS THAN 5% SLOPE
 - ADJUST EXISTING MANHOLE FRAME AND COVER TO FIT NEW GRADE
 - EXISTING STOP SIGN TO REMAIN
 - PROPOSED STOP SIGN

- LEGEND:
- EXISTING CONCRETE PAVEMENT
 - PROPOSED CONCRETE PAVEMENT
 - EXISTING ASPHALT PAVEMENT


BELLAIRE BLVD FROM FM 1464 TO SAN PABLO DRIVE

BELLAIRE BLVD PLAN AND PROFILE STA 15+00 TO STA 20+00


DESIGNED BY F.M. ENGINEERS, P.C.



DATE: 10/1/2018
 SHEET NO. 21 OF 26

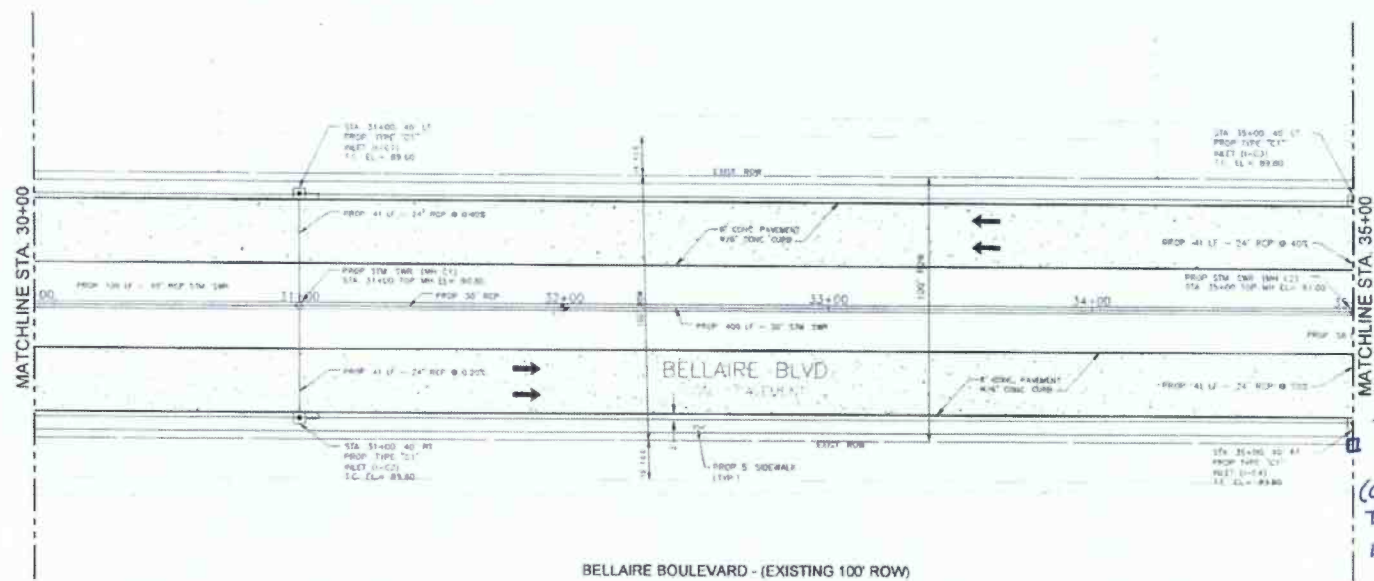

BELLAIRE BOULEVARD - (EXISTING 100' ROW)

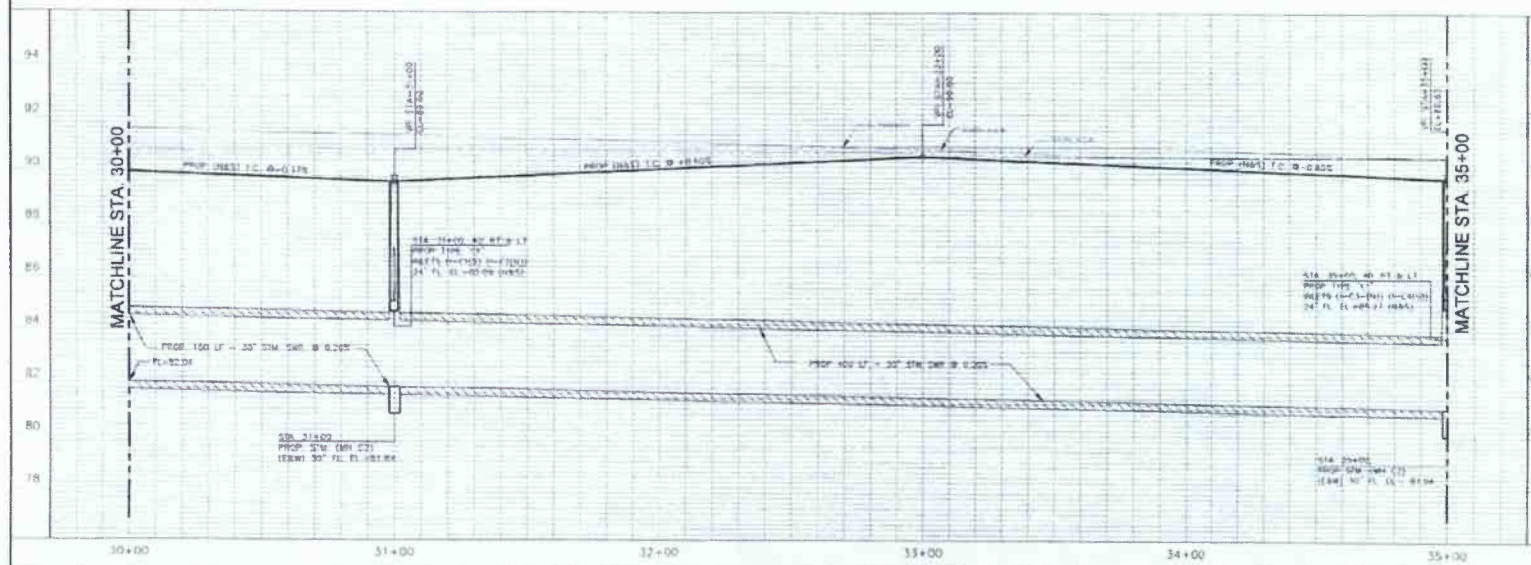

NOTES

1. LAYOUT, REMOVE AND DISPOSE OF EXISTING PAVEMENT DE TO EXISTING CONCRETE PAVEMENT WITH PROPOSED PAVEMENT READER.
2. REMOVE AND DISPOSE OF EXISTING CONCRETE PAVING AT FULL DEPTH.
3. DOWEL PROPOSED 6-INCH CONCRETE CURB INTO PROPOSED CONCRETE PAVEMENT.
4. REMOVE AND DISPOSE OF CONCRETE CURB AND GUTTER.
5. EXISTING PAVEMENT NOT IN THIS CONTRACT.
6. PROPOSED 6" CONC. CURB DE IN TO EXISTING CURB.
7. REFER TO PROPOSED BRIDGE LAYOUT SHEETS FOR MORE DETAILS.
8. EXISTING MANHOLE, SECTIONS OF 36" 42" 48" SUBROUT AND 60" STORM SEWER TO BE REMOVED TO INSTALL JUNCTION BOX (JB-1).
9. REMOVE SECTION OF 60" RCP STORM SEWER TO INSTALL JUNCTION BOX (JB-2).
10. PROPOSED STANDARD WHEELCHAIR RAMP.
11. BE INTO EXISTING SIDEWALK.
12. REMOVE SUBROUT AND RE EXISTING 24" TO PROPOSED 24" RCP.
13. REMOVE EXISTING WLET AND 24" RCP DE TO EXISTING MH-A4. RE EXISTING 24" RCP TO PROPOSED MANHOLE ON 48" STORM SEWER.
14. REMOVE 24" RCP SOUTH OF MH-A4 AND PILING OPERING ON MH-A4.
15. MATCH PROPOSED 6" SIDEWALK ELEVATION TO EXISTING OPPOSITE TRAIL WITH LEFT HAND SIDE SLOPE.
16. ADJUST EXISTING MANHOLE FRAME AND COVER TO FIT NEW GRADE.
17. EXISTING STOP SIGN TO REMAIN.
18. PROPOSED STOP SIGN.

LEGEND

- EXISTING CONCRETE PAVEMENT
- PROPOSED CONCRETE PAVEMENT
- EXISTING ASPHALT PAVEMENT

BELLAIRE BLVD FROM FM 1464 TO SAN PABLO DRIVE

BELLAIRE BLVD PLAN AND PROFILE STA 30+00 TO STA 35+00

ENGINEER

FRANK C. BRADY

REGISTERED PROFESSIONAL ENGINEER

STATE OF TEXAS

NO. 11,111

DATE

2014

SCALE

1" = 20'

DATE

2014

SHEET NO. 25 OF 34

CERTIFICATE OF INTERESTED PARTIES

FORM 1295

1 of 1

Complete Nos. 1 - 4 and 6 if there are interested parties.
Complete Nos. 1, 2, 3, 5, and 6 if there are no interested parties.

OFFICE USE ONLY CERTIFICATION OF FILING

1 Name of business entity filing form, and the city, state and country of the business entity's place of business.

Allgood Construction Co., Inc.
Richmond, TX United States

Certificate Number:
2018-334860

Date Filed:
04/05/2018

2 Name of governmental entity or state agency that is a party to the contract for which the form is being filed.

Fort Bend County Purchasing Department

Date Acknowledged:
04/24/2018

3 Provide the identification number used by the governmental entity or state agency to track or identify the contract, and provide a description of the services, goods, or other property to be provided under the contract.

17-057
Construction of Bellaire Boulevard from FM 1464 to San Pablo Drive (Change Order #4

4	Name of Interested Party	City, State, Country (place of business)	Nature of interest (check applicable)	
			Controlling	Intermediary

5 Check only if there is NO Interested Party.



6 UNSWORN DECLARATION

My name is _____, and my date of birth is _____.

My address is _____, _____, _____, _____, _____.
(street) (city) (state) (zip code) (country)

I declare under penalty of perjury that the foregoing is true and correct.

Executed in _____ County, State of _____, on the _____ day of _____, 20____.
(month) (year)

Signature of authorized agent of contracting business entity
(Declarant)