

PLAT RECORDING SHEET

PLAT NAME: Circle Seven Road to Wildwood Park Road to Great Blue Heron
Lane Street Dedication

PLAT NO: _____

ACREAGE: 8.18

LEAGUE: Jane H. Long League

ABSTRACT NUMBER: 55

NUMBER OF BLOCKS: 0

NUMBER OF LOTS: 0

NUMBER OF RESERVES: 0

OWNERS: HW 589 Holdings LLC

(DEPUTY CLERK)

STATE OF TEXAS
COUNTY OF FORT BEND

I, F.W. REICHERT III, VICE PRESIDENT, BEING AN OFFICER OF HW 589 HOLDINGS LLC, A DELAWARE LIMITED LIABILITY COMPANY, OWNERS OF THE 8.18 ACRE TRACT DESCRIBED IN THE ABOVE AND FOREGOING PLAT OF CIRCLE SEVEN ROAD TO WILDWOOD PARK TO GREAT BLUE HERON LANE STREET DEDICATION, DO HEREBY MAKE AND ESTABLISH SAID SUBDIVISION AND DEVELOPMENT PLAT OF SAID PROPERTY ACCORDING TO ALL LINES, DEDICATIONS, RESTRICTIONS AND NOTATIONS ON SAID MAPS OR PLAT, AND HEREBY DEDICATE TO THE USE OF THE PUBLIC FOREVER, ALL STREETS, ALLEYS, PARKS, WATER COURSES, DRAINS, EASEMENTS AND PUBLIC PLACES SHOWN THEREON FOR THE PURPOSES AND CONSIDERATIONS THEREON EXPRESSED AND DO HEREBY BIND MYSELF, HEIRS, AND ASSIGNS TO WARRANT AND FOREVER DEFEND THE TITLE TO THE LAND SO DEDICATED:

FURTHER, OWNERS HAVE DEDICATED AND BY THESE PRESENTS DO DEDICATE TO THE USE OF THE PUBLIC UTILITY PURPOSES FOREVER UNOBSTRUCTED AERIAL EASEMENTS, THE AERIAL EASEMENTS SHALL EXTEND HORIZONTALLY AN ADDITIONAL ELEVEN FEET, SIX INCHES (11'6") FOR TEN FEET (10'0") PERIMETER GROUND EASEMENTS OR SEVEN FEET, SIX INCHES (7'6") FOR FOURTEEN FEET (14'0") PERIMETER GROUND EASEMENTS OR 5 FEET, SIX INCHES (5'6") FOR SIXTEEN FEET (16'0") PERIMETER GROUND EASEMENTS, FROM A PLANE SIXTEEN FEET (16'0") ABOVE GROUND LEVEL UPWARD, LOCATED ADJACENT TO AND ADJOINING SAID PUBLIC UTILITY EASEMENTS THAT ARE DESIGNATED WITH AERIAL EASEMENTS (U.E AND A.E.) AS INDICATED AND DEPICTED HEREON, WHEREBY THE AERIAL EASEMENT TOTALS TWENTY-ONE FEET, SIX INCHES (21'6") IN WIDTH.

FURTHER, OWNERS HAVE DEDICATED AND BY THESE PRESENTS SO DEDICATE TO THE USE OF THE PUBLIC FOR THE PUBLIC UTILITY PURPOSES FOREVER UNOBSTRUCTED AERIAL EASEMENTS, THE AERIAL EASEMENTS SHALL EXTEND HORIZONTALLY AN ADDITIONAL TEN FEET (10'0") FOR TEN FEET (10'0") BACK-TO-BACK GROUND EASEMENTS, OR EIGHT FEET (8'0") FOR FOURTEEN FEET (14'0") BACK-TO-BACK GROUND EASEMENTS OR SEVEN FEET (7'0") FOR SIXTEEN FEET (16'0") BACK-TO-BACK GROUND EASEMENTS, FROM A PLANE SIXTEEN FEET (16'0") ABOVE GROUND LEVEL UPWARD, LOCATED ADJACENT TO BOTH SIDES AND ADJOINING ALL PUBLIC UTILITY EASEMENTS THAT ARE DESIGNATED WITH AERIAL EASEMENTS (U.E. AND A.E.) AS INDICATED AND DEPICTED HEREON, WHEREBY THE AERIAL EASEMENT TOTALS THIRTY FEET (30'0") IN WIDTH.

FURTHER, OWNERS DO HEREBY COVENANT AND AGREE THAT ALL OF THE PROPERTY WITHIN THE BOUNDARIES OF THIS PLAT AND ADJACENT TO ANY DRAINAGE EASEMENT DITCH, GULLY, CREEK OR NATURAL DRAINAGE WAY SHALL HEREBY BE RESTRICTED TO KEEP SUCH DRAINAGE WAYS AND EASEMENTS CLEAR OF FENCES, BUILDINGS, EXCESSIVE VEGETATION AND OTHER OBSTRUCTIONS TO THE OPERATIONS AND MAINTENANCE OF THE DRAINAGE FACILITY, AND THAT SUCH ABUTTING PROPERTY SHALL NOT BE PERMITTED TO DRAIN DIRECTLY INTO THIS EASEMENT EXCEPT BY MEANS OF AN APPROVED DRAINAGE STRUCTURE.

FURTHER WE DO HEREBY CERTIFY THAT WE HW 589 HOLDINGS LLC, A DELAWARE LIMITED LIABILITY COMPANY THE OWNERS OF ALL PROPERTY IMMEDIATELY ADJACENT TO THE BOUNDARIES OF THE ABOVE AND FOREGOING SUBDIVISION OF CIRCLE SEVEN ROAD TO WILDWOOD PARK ROAD TO GREAT BLUE HERON LANE STREET DEDICATION WHERE BUILDING SETBACK LINES OR PUBLIC UTILITY EASEMENTS ARE TO BE ESTABLISH ALL BUILDING SETBACK LINES AND DEDICATE TO THE USE OF THE PUBLIC, ALL PUBLIC UTILITY EASEMENTS SHOWN IN SAID ADJACENT ACREAGE.

FURTHER, WE DO HEREBY ACKNOWLEDGE THE RECEIPT OF THE "ORDERS FOR REGULATION OF OUTDOOR LIGHTING IN THE UNINCORPORATED AREAS OF FORT BEND COUNTY, TEXAS", AND DO HEREBY COVENANT AND AGREE AND SHALL COMPLY WITH THIS ORDER AS ADOPTED BY FORT BEND COUNTY COMMISSIONERS COURT ON MARCH 23, 2004 AND ANY SUBSEQUENT AMENDMENTS.

WITNESS OUR HAND IN THE CITY OF RICHMOND, TEXAS
THIS _____ DAY OF _____, 2018.

HW 589 HOLDINGS LLC,
A DELAWARE LIMITED LIABILITY COMPANY

BY: JOHNSON HW INVESTORS LLC
A TEXAS LIMITED LIABILITY COMPANY
ITS MANAGING MEMBER

BY: _____
F.W. REICHERT III, VICE PRESIDENT

STATE OF TEXAS
COUNTY OF FORT BEND

BEFORE ME, THE UNDERSIGNED AUTHORITY, ON THIS DAY PERSONALLY APPEARED F.W. REICHERT III, VICE PRESIDENT OF JOHNSON HW INVESTORS LLC, A TEXAS LIMITED LIABILITY COMPANY, THE MANAGING MEMBER OF HW 589 HOLDINGS LLC, A DELAWARE LIMITED LIABILITY COMPANY, RESPECTIVELY, KNOWN TO ME TO BE THE PERSON WHOSE NAME IS SUBSCRIBED TO THE FOREGOING INSTRUMENT, AND ACKNOWLEDGED TO ME THAT THEY EXECUTED THE SAME FOR THE PURPOSES AND CONSIDERATION THEREIN EXPRESSED.

GIVEN UNDER MY HAND AND SEAL OF OFFICE, THIS _____ DAY OF _____, 2018.

NOTARY PUBLIC, STATE OF TEXAS

PRINT NAME

MY COMMISSION EXPIRES: _____

WE, TRUSTMARK NATIONAL BANK, OWNERS AND HOLDERS OF A LIEN AGAINST THE PROPERTY DESCRIBED IN THE PLAT KNOWN AS CIRCLE SEVEN ROAD TO WILDWOOD PARK TO GREAT BLUE HERON LANE STREET DEDICATION, AGAINST THE PROPERTY DESCRIBED IN AN INSTRUMENT OF RECORD UNDER FORT BEND COUNTY CLERK'S FILE NUMBERS 2015128852, 2015128853, 2015128854 AND 2015128855, OF THE OFFICIAL RECORDS OF FORT BEND COUNTY, TEXAS, DO HEREBY IN ALL THINGS SUBORDINATE TO SAID PLAT AND SAID LIENS AND WE CONFIRM THAT WE ARE THE PRESENT OWNERS OF SAID LIENS AND HAVE NOT ASSIGNED THE SAME NOR ANY PART THEREOF.

TRUSTMARK NATIONAL BANK

BY: _____
BRUCE BARCLAY, SR. VICE PRESIDENT

THE STATE OF TEXAS
COUNTY OF HARRIS

BEFORE ME, THE UNDERSIGNED AUTHORITY, ON THIS DAY PERSONALLY APPEARED BRUCE BARCLAY, SR. VICE PRESIDENT, KNOWN TO ME TO BE THE PERSON WHOSE NAME IS SUBSCRIBED TO THE FOREGOING INSTRUMENT AND ACKNOWLEDGE TO ME THAT THEY EXECUTED THE SAME FOR THE PURPOSES AND CONSIDERATIONS THEREIN EXPRESSED.

GIVEN UNDER MY HAND AND SEAL OF OFFICE, THIS _____ DAY OF _____, 2018.

NOTARY PUBLIC IN AND FOR THE
STATE OF TEXAS

PRINT NAME

MY COMMISSION EXPIRES: _____

WE, THE HENDERSON-WESSENDORFF FOUNDATION, OWNERS AND HOLDERS OF A LIEN AGAINST THE PROPERTY DESCRIBED IN THE PLAT KNOWN AS CIRCLE SEVEN ROAD TO WILDWOOD PARK TO GREAT BLUE HERON LANE, AGAINST THE PROPERTY DESCRIBED IN AN INSTRUMENT OF RECORD UNDER FORT BEND COUNTY CLERK'S FILE NUMBER 2015128857, OF THE OFFICIAL RECORDS OF FORT BEND COUNTY, TEXAS, DO HEREBY IN ALL THINGS SUBORDINATE TO SAID PLAT AND SAID LIEN AND WE CONFIRM THAT WE ARE THE PRESENT OWNERS OF SAID LIEN AND HAVE NOT ASSIGNED THE SAME NOR ANY PART THEREOF.

THE HENDERSON-WESSENDORFF FOUNDATION

BY: _____
CHARLES P. McDONALD, PRESIDENT

THE STATE OF TEXAS
COUNTY OF HARRIS

BEFORE ME, THE UNDERSIGNED AUTHORITY, ON THIS DAY PERSONALLY APPEARED CHARLES P. McDONALD, PRESIDENT, KNOWN TO ME TO BE THE PERSON WHOSE NAME IS SUBSCRIBED TO THE FOREGOING INSTRUMENT AND ACKNOWLEDGE TO ME THAT THEY EXECUTED THE SAME FOR THE PURPOSES AND CONSIDERATIONS THEREIN EXPRESSED.

GIVEN UNDER MY HAND AND SEAL OF OFFICE, THIS _____ DAY
OF _____, 2018.

NOTARY PUBLIC IN AND FOR THE
STATE OF TEXAS

PRINT NAME

MY COMMISSION EXPIRES: _____

I, MARK D. ARMSTRONG, AM REGISTERED UNDER THE LAWS OF THE STATE OF TEXAS TO PRACTICE THE PROFESSION OF SURVEYING, AND HEREBY CERTIFY THAT THE ABOVE SUBDIVISION IS TRUE AND CORRECT, WAS PREPARED FROM AN ACTUAL SURVEY OF THE PROPERTY MADE UNDER MY SUPERVISION ON THE GROUND, THAT ALL BOUNDARY CORNERS, ANGLE POINTS AND POINTS OF CURVATURE HAVE BEEN MARKED WITH IRON RODS, SAID IRON RODS HAVING AN OUTSIDE DIAMETER OF FIVE EIGHTHS OF ONE INCH (5/8") AND A LENGTH OF THREE (3) FEET.

MARK D. ARMSTRONG
REGISTERED PROFESSIONAL LAND SURVEYOR
TEXAS REGISTRATION NO. 5373

I, BRENT A. PALERMO, A PROFESSIONAL ENGINEER LICENSED IN THE STATE OF TEXAS, DO HEREBY CERTIFY THAT THIS PLAT MEETS ALL REQUIREMENTS OF FORT BEND COUNTY.

BRENT A. PALERMO
TEXAS REGISTRATION NO. 104743

STATE OF TEXAS
COUNTY OF FORT BEND


THIS PLAT OF CIRCLE SEVEN ROAD TO WILDWOOD PARK ROAD TO GREAT BLUE HERON LANE STREET DEDICATION IS APPROVED ON THIS _____ DAY OF _____, 2018, BY THE CITY OF RICHMOND CITY COMMISSION, AND SIGNED THIS THE _____ DAY OF _____, 2018. PROVIDED, HOWEVER, THIS APPROVAL SHALL BE INVALID, NULL AND VOID, UNLESS THIS PLAT IS FILED WITH THE COUNTY CLERK OF FORT BEND COUNTY, TEXAS, WITHIN SIX (6) MONTHS HEREAFTER.

EVALYN MOORE, MAYOR

LAURA SCARLATO, CITY SECRETARY

TERRI VELA, CITY MANAGER

THIS PLAT OF CIRCLE SEVEN ROAD TO WILDWOOD PARK TO GREAT BLUE HERON LANE IS APPROVED BY THE CITY MANAGER OF THE CITY OF RICHMOND, TEXAS THIS _____ DAY OF _____, 2018.

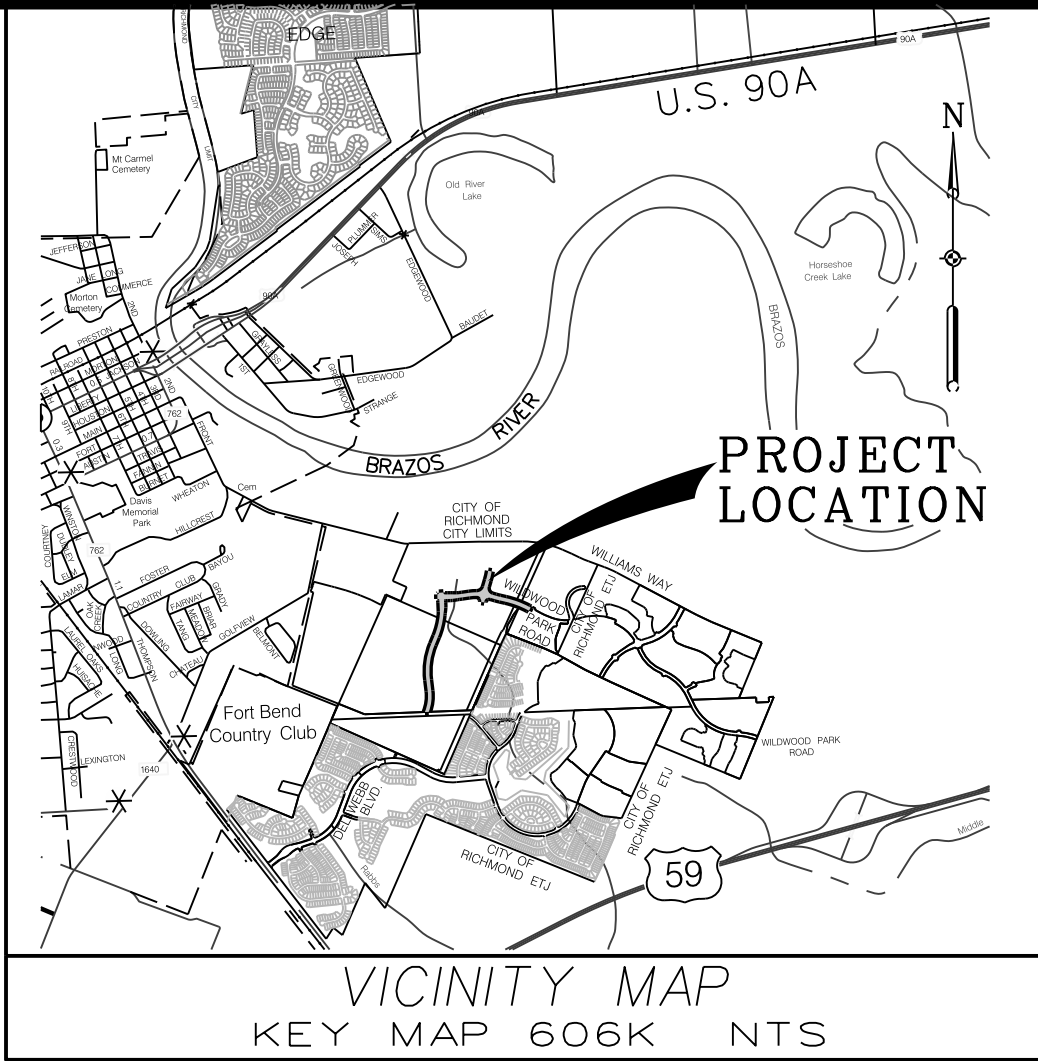

I, RICHARD W. STOLLEIS, THE FORT BEND COUNTY ENGINEER, DO HEREBY CERTIFY THAT THE PLAT OF THIS SUBDIVISION COMPLIES WITH ALL OF THE EXISTING RULES AND REGULATIONS OF THIS OFFICE AS ADOPTED BY THE FORT BEND COUNTY COMMISSIONER'S COURT HOWEVER, NO CERTIFICATION IS HEREBY GIVEN AS TO THE EFFECT OF DRAINAGE FROM THIS SUBDIVISION ON THE INTERCEPTING DRAINAGE ARTERY OR PARENT STREAM OR ON ANY OTHER AREA OR SUBDIVISION WITHIN THE WATERSHED.

RICHARD W. STOLLEIS, P.E.
FORT BEND COUNTY ENGINEER

APPROVED BY THE COMMISSIONER'S COURT OF FORT BEND COUNTY, TEXAS
THIS _____ DAY OF _____, 201__.

VINCENT M. MORALES, JR.
COMMISSIONER, PRECINCT 1

GRADY PRESTAGE
COMMISSIONER, PRECINCT 2

ROBERT E. HEBERT
COUNTY JUDGE

W.A. "ANDY" MEYERS
COMMISSIONER, PRECINCT 3

JAMES PATTERSON
COMMISSIONER, PRECINCT 4

STATE OF TEXAS
COUNTY OF FORT BEND

I, LAURA RICHARD, COUNTY CLERK IN AND FOR FORT BEND COUNTY, DO HEREBY CERTIFY THAT THE FOREGOING INSTRUMENT WITH ITS CERTIFICATE OF AUTHENTICATION WAS FILED FOR RECORDATION IN MY OFFICE ON _____, 201__ AT _____ O'CLOCK ____ M. IN PLAT NUMBER _____ OF THE PLAT RECORDS OF SAID COUNTY.

WITNESS MY HAND AND SEAL OF OFFICE AT RICHMOND, TEXAS, THE DAY AND DATE LAST ABOVE WRITTEN.

LAURA RICHARD
CLERK OF THE COUNTY
FORT BEND COUNTY, TEXAS

BY: _____
DEPUTY

CIRCLE SEVEN ROAD TO WILDWOOD PARK ROAD TO GREAT BLUE HERON LANE STREET DEDICATION

A SUBDIVISION OF 8.18 ACRES
LOCATED IN THE JANE H. LONG
LEAGUE, A-55
FORT BEND COUNTY, TEXAS

0 LOTS 0 BLOCKS 0 RESERVES

DATE: DECEMBER, 2018

OWNER:
HW 589 HOLDINGS LLC
5005 RIVERWAY, SUITE 600
HOUSTON, TEXAS 77056
CONTACT: TREY REICHERT
TELEPHONE: (713) 960-0977


ENGINEER/SURVEYOR:



Engineering and Surveying
2107 CITYWEST BOULEVARD
3RD FLOOR
HOUSTON, TEXAS 77042
(713) 783-7788 FAX: 783-3580
TBPE FIRM REGISTRATION NO. 280
TBPLS FIRM REGISTRATION NO. 100486


JOB NO. PLAT_100WP2-012

SHEET 1 OF 3

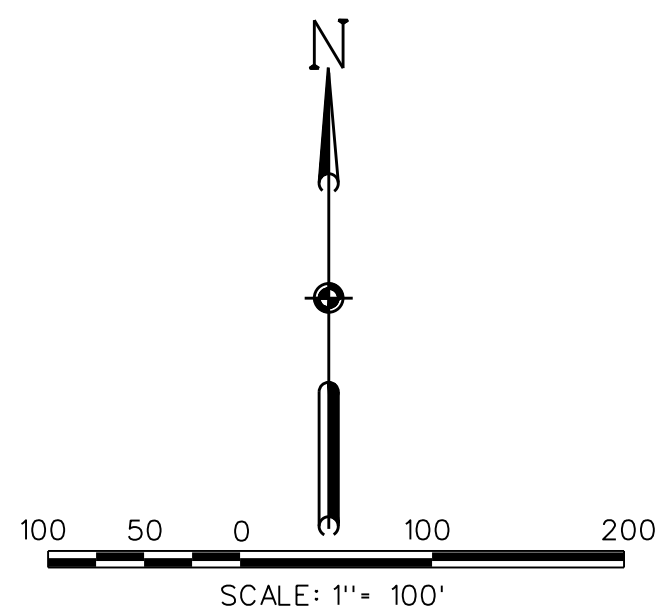

LEGEND

- SET 5/8 - INCH IRON ROD WITH PLASTIC CAP STAMPED "COSTELLO INC" UNLESS OTHERWISE NOTED
- FOUND 5/8 - INCH IRON ROD UNLESS OTHERWISE NOTED
- INDICATES STREET NAME BREAK

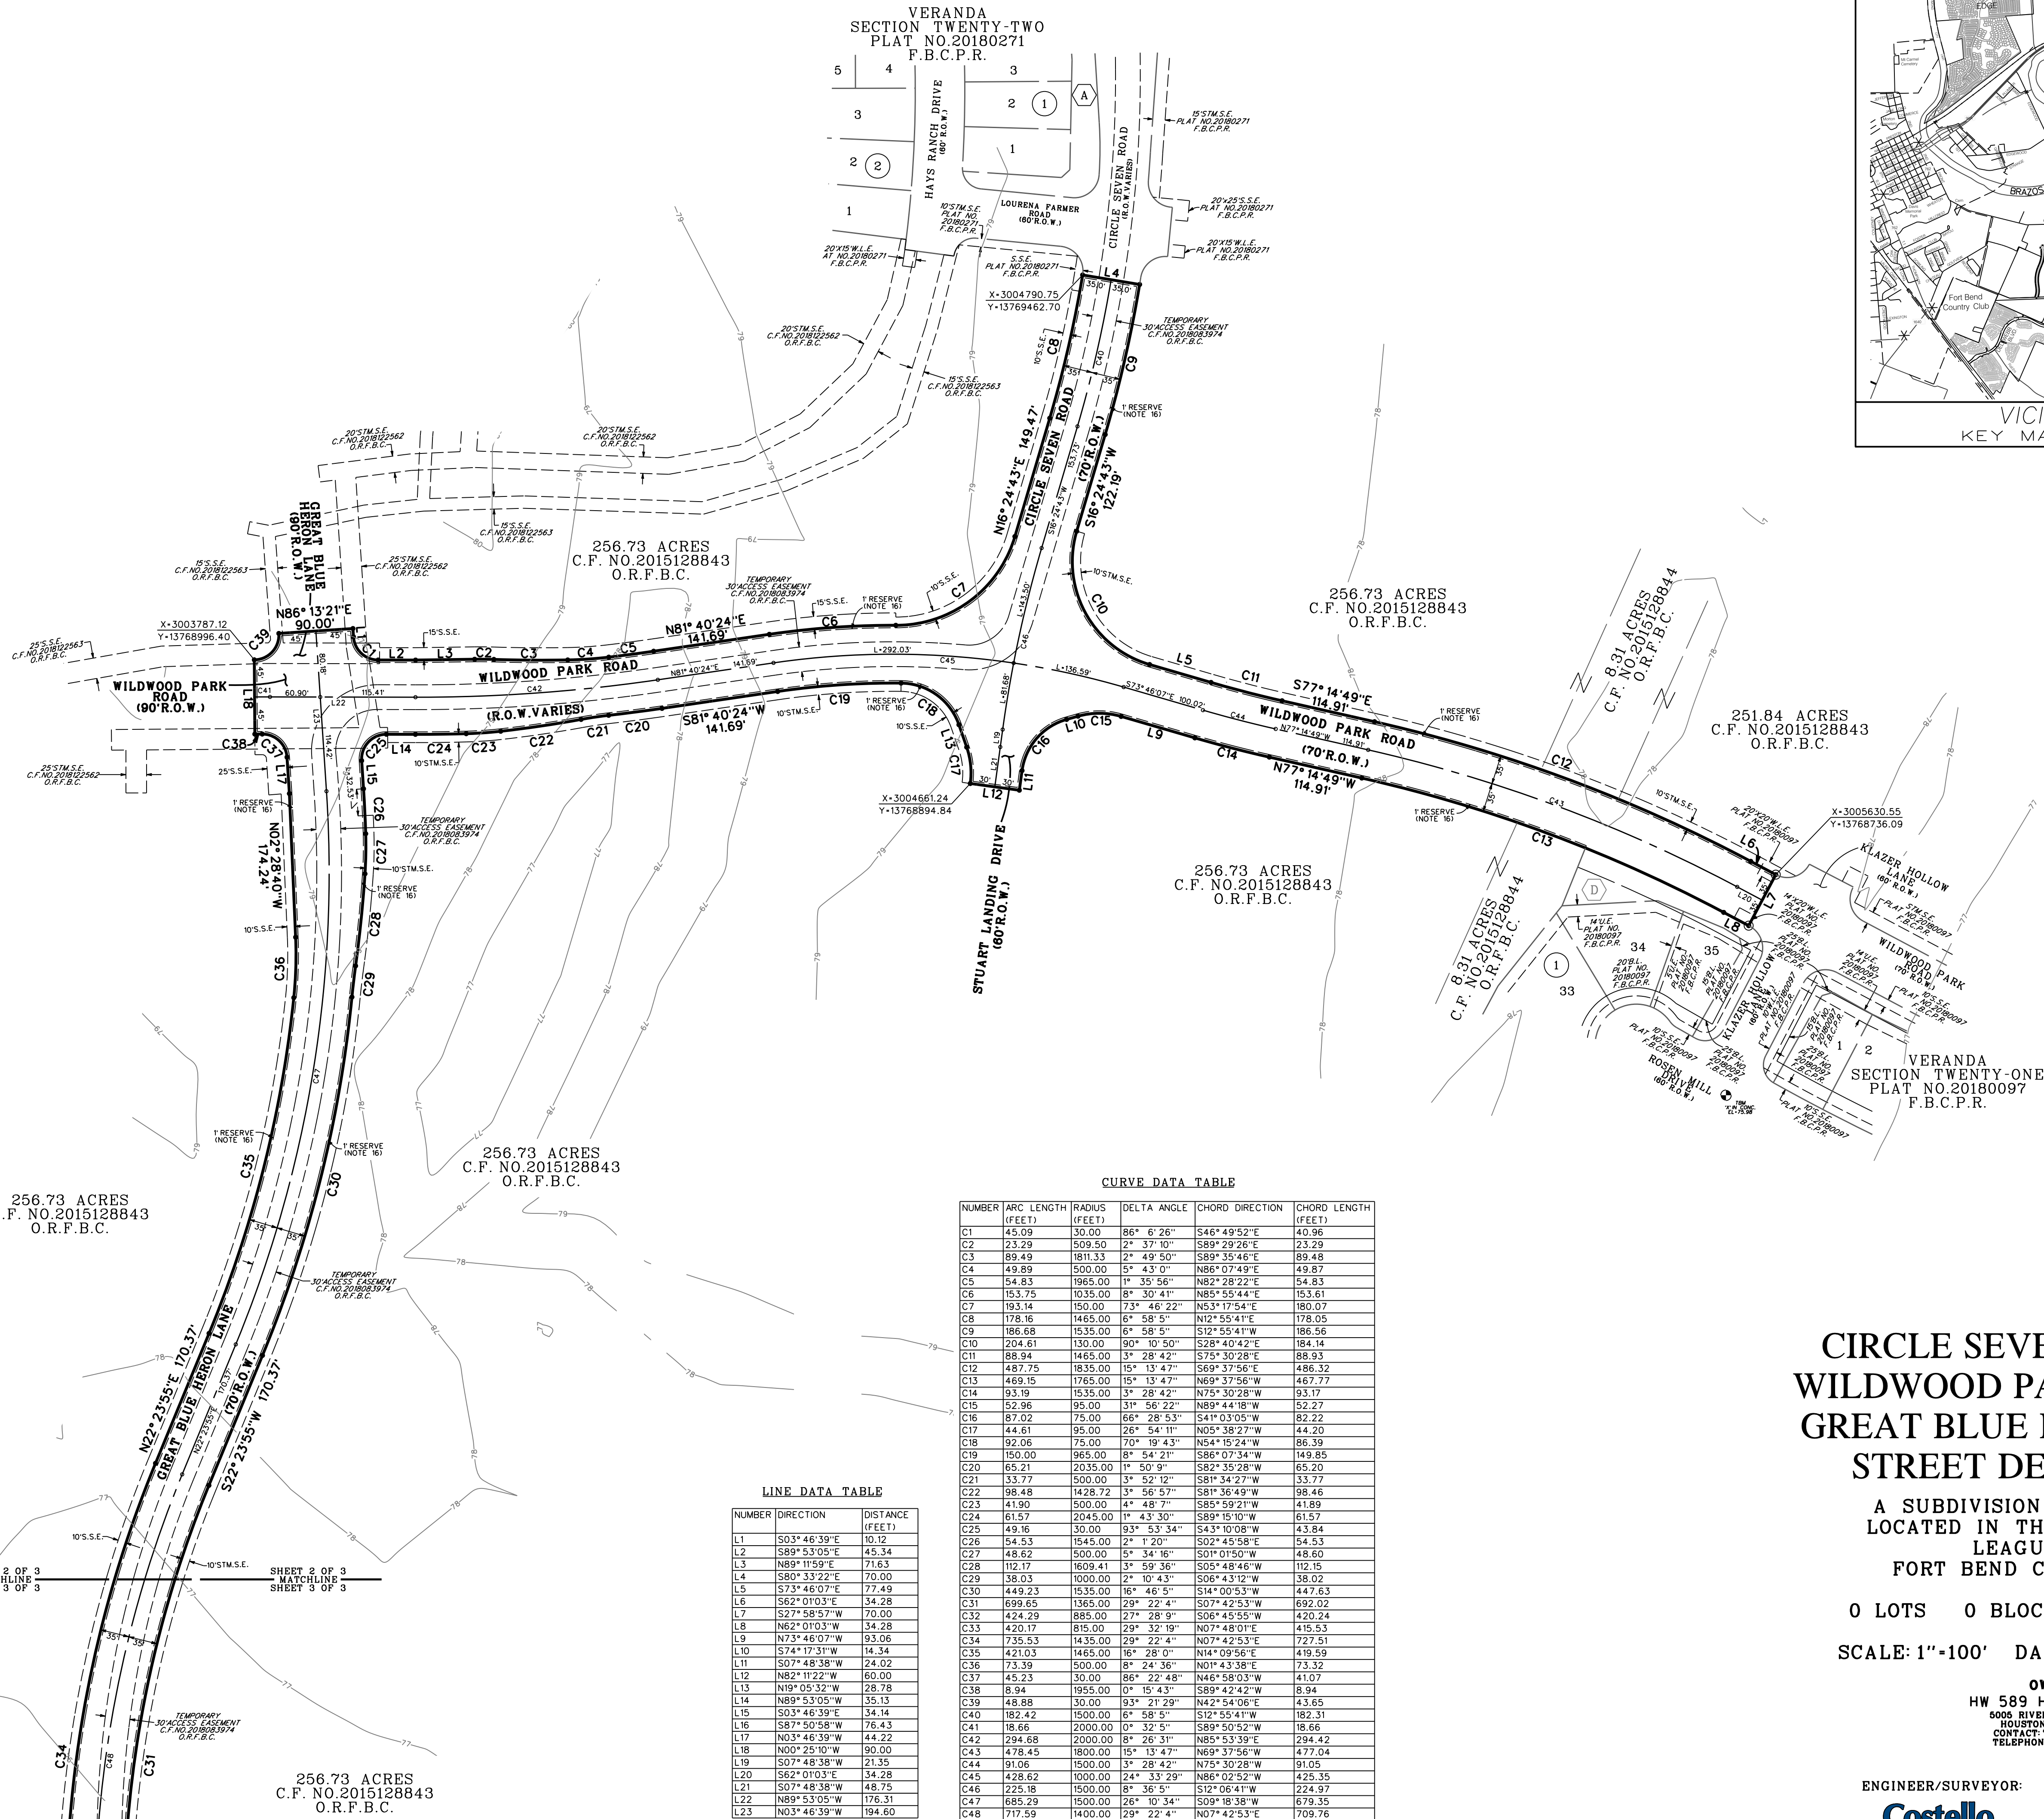

CURVE DATA TABLE

NUMBER	ARC LENGTH (FEET)	RADIUS (FEET)	DELTA ANGLE	CHORD DIRECTION	CHORD LENGTH (FEET)
C1	45.09	30.00	86° 6' 26"	S48° 49' 52" E	40.96
C2	23.29	509.50	2° 37' 10"	S89° 29' 26" E	23.29
C3	89.49	1811.33	2° 49' 50"	S89° 35' 46" E	89.48
C4	49.89	500.00	5° 43' 0"	N86° 07' 49" E	49.87
C5	54.83	1965.00	1° 35' 56"	N82° 28' 22" E	54.83
C6	153.75	1035.00	3° 30' 41"	N85° 55' 44" E	153.61
C7	193.14	150.00	73° 46' 22"	N53° 17' 54" E	180.07
C8	178.16	1465.00	6° 58' 5"	N12° 55' 41" E	178.05
C9	186.68	1535.00	6° 58' 5"	S12° 55' 41" W	186.56
C10	204.61	130.00	90° 10' 50"	S28° 40' 42" E	184.14
C11	88.94	1465.00	5° 28' 42"	S75° 30' 28" E	88.93
C12	487.75	1835.00	15° 13' 47"	S69° 37' 56" E	486.32
C13	469.15	1765.00	15° 13' 47"	N69° 37' 56" W	467.77
C14	93.19	1535.00	3° 28' 42"	N75° 30' 28" W	93.17
C15	52.96	95.00	31° 56' 22"	N89° 44' 18" W	52.27
C16	87.02	75.00	66° 28' 53"	S41° 03' 05" W	82.22
C17	44.61	95.00	26° 54' 11"	N05° 38' 27" W	44.20
C18	92.06	75.00	70° 19' 43"	N54° 15' 24" W	86.39
C19	150.00	965.00	8° 54' 21"	S86° 07' 34" W	149.85
C20	65.21	2035.00	1° 50' 9"	S82° 35' 28" W	65.20
C21	33.77	500.00	3° 52' 12"	S81° 34' 27" W	33.77
C22	98.48	142.72	3° 56' 57"	S81° 36' 49" W	98.46
C23	41.90	500.00	4° 48' 7"	S85° 59' 21" W	41.89
C24	61.57	2045.00	1° 43' 30"	S89° 15' 10" W	61.57
C25	49.16	30.00	93° 53' 34"	S43° 10' 08" W	43.84
C26	54.53	1545.00	2° 1' 20"	S02° 45' 58" E	54.53
C27	48.62	500.00	6° 34' 16"	S01° 01' 50" W	48.60
C28	112.17	1609.41	3° 59' 36"	S05° 48' 46" W	112.15
C29	38.03	1000.00	2° 10' 43"	S06° 43' 12" W	38.02
C30	449.23	1535.00	16° 46' 5"	S14° 00' 53" W	447.63
C31	699.65	1365.00	29° 22' 4"	S07° 42' 53" W	692.02
C32	424.29	885.00	27° 28' 9"	S06° 45' 55" W	420.24
C33	420.17	815.00	29° 32' 19"	N07° 48' 01" E	415.53
C34	735.53	1435.00	29° 22' 4"	N07° 42' 53" E	727.51
C35	421.03	1465.00	16° 28' 0"	N14° 09' 56" E	419.59
C36	73.39	500.00	8° 24' 36"	N01° 43' 38" E	73.32
C37	45.23	30.00	86° 22' 48"	N45° 58' 03" W	41.07
C38	8.94	1955.00	0° 15' 43"	S89° 42' 42" W	8.94
C39	48.88	30.00	93° 21' 29"	N42° 54' 06" E	43.65
C40	182.42	1500.00	6° 58' 5"	S12° 55' 41" W	182.31
C41	18.66	2000.00	0° 32' 5"	S89° 50' 52" W	18.66
C42	294.68	2000.00	8° 26' 31"	N85° 53' 39" E	294.42
C43	478.45	1800.00	15° 13' 47"	N69° 37' 56" W	477.04
C44	91.06	1500.00	3° 28' 42"	N75° 30' 28" W	91.05
C45	428.62	1000.00	24° 33' 29"	N86° 02' 52" W	425.35
C46	225.18	1500.00	36° 5"	S12° 06' 41" W	224.97
C47	685.19	1500.00	26° 10' 34"	S09° 18' 38" W	679.35
C48	717.59	1400.00	29° 22' 4"	N07° 42' 53" E	709.76
C49	422.17	850.00	28° 27' 26"	N07° 15' 34" E	417.84

LINE DATA TABLE

NUMBER	DIRECTION	DISTANCE (FEET)
L1	S03° 46' 39" E	10.12
L2	S89° 53' 05" E	45.34
L3	N89° 11' 59" E	71.63
L4	S80° 33' 22" E	70.00
L5	S73° 46' 07" E	77.49
L6	S62° 01' 03" E	34.28
L7	S27° 58' 57" W	70.00
L8	N62° 01' 03" W	34.28
L9	N73° 46' 07" W	93.06
L10	S74° 17' 31" W	14.34
L11	S07° 48' 38" W	24.02
L12	N82° 11' 22" W	60.00
L13	N19° 05' 32" W	28.78
L14	N89° 53' 05" W	35.13
L15	S03° 46' 39" E	34.14
L16	S87° 50' 58" W	76.43
L17	N03° 46' 39" W	44.22
L18	N00° 25' 10" W	90.00
L19	S07° 48' 38" W	21.35
L20	S62° 01' 03" E	34.28
L21	S07° 48' 38" W	48.75
L22	N89° 53' 05" W	176.31
L23	N03° 46' 39" W	194.60

CIRCLE SEVEN ROAD TO WILDWOOD PARK ROAD TO GREAT BLUE HERON LANE STREET DEDICATION

A SUBDIVISION OF 8.18 ACRES
LOCATED IN THE JANE H. LONG
LEAGUE, A-55
FORT BEND COUNTY, TEXAS

0 LOTS 0 BLOCKS 0 RESERVES

SCALE: 1"=100' DATE: DECEMBER, 2018


OWNER:
HW 589 HOLDINGS LLC
6005 RIVERWAY, SUITE 600
HOUSTON, TEXAS 77066
CONTACT: TREY REICHERT
TELEPHONE: (713) 960-9977

ENGINEER/SURVEYOR:

Costello



Engineering and Surveying
2107 CITYWEST BOULEVARD
3RD FLOOR
HOUSTON, TEXAS 77042
(713) 783-7788 FAX: 783-3580
TBPFS FIRM REGISTRATION NO. 2880
TBPFS FIRM REGISTRATION NO. 100486

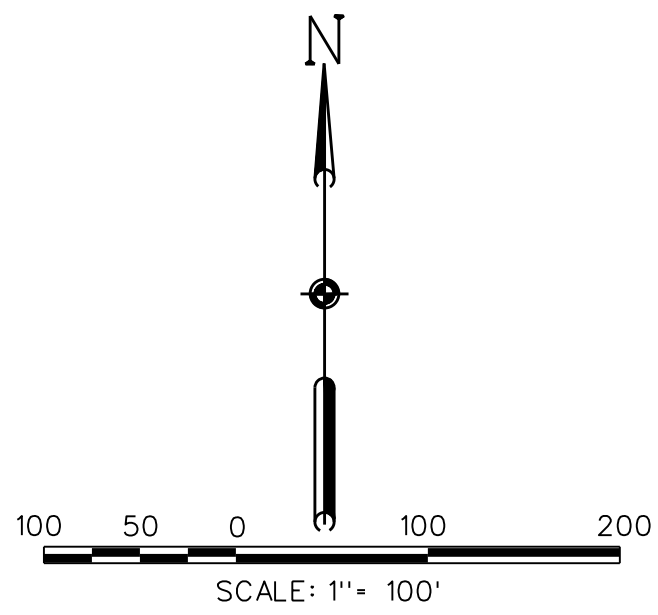


LEGEND

- SET 5/8 - INCH IRON ROD WITH PLASTIC CAP STAMPED "COSTELLO INC" UNLESS OTHERWISE NOTED
- ⊙ • FOUND 5/8 - INCH IRON ROD UNLESS OTHERWISE NOTED

GENERAL NOTES:

- THIS PLAT IS BASED ON A TITLE REPORT PREPARED BY STEWART TITLE COMPANY, FILE NO: 1890242CPL EFFECTIVE DATE OF MARCH 15, 2018 AND IS SUBJECT TO ALL TERMS, CONDITIONS, LEASES AND ENCUMBRANCES STIPULATED THEREIN.
 - B.L. INDICATES BUILDING LINE; U.E. INDICATES UTILITY EASEMENT; A.E. INDICATES AERIAL EASEMENT; S.S.E. INDICATES SANITARY SEWER EASEMENT; STM. S.E. INDICATES STORM SEWER EASEMENT; D.E. INDICATES DRAINAGE EASEMENT; W.L.E. INDICATES WATER LINE EASEMENT; HL&P INDICATES HOUSTON LIGHTING AND POWER; O.R.F.B.C. INDICATES OFFICIAL RECORDS OF FORT BEND COUNTY; F.B.C.P.R. INDICATES FORT BEND COUNTY PLAT RECORDS; F.B.C.D.R. INDICATES FORT BEND COUNTY DEED RECORDS.
 - ALL BEARINGS ARE BASED ON THE TEXAS COORDINATE SYSTEM, SOUTH CENTRAL ZONE.
 - THERE ARE NO PIPELINES NOR PIPELINE EASEMENTS WITHIN THE PLATTED AREA SHOWN HEREON.
 - CIRCLE SEVEN ROAD TO WILDWOOD PARK ROAD TO GREAT BLUE HERON LANE STREET DEDICATION LIES WITHIN SHADED ZONE "X", ACCORDING TO THE NATIONAL FLOOD INSURANCE PROGRAM FLOOD INSURANCE RATE MAPS FOR FORT BEND COUNTY, TEXAS, MAP NUMBER 48157C0255 L, DATED APRIL 2, 2014.
 - THE DRAINAGE SYSTEM FOR THIS SUBDIVISION IS DESIGNED IN ACCORDANCE WITH THE FORT BEND COUNTY DRAINAGE CRITERIA MANUAL WHICH ALLOWS STREET PONDING DURING INTENSE RAINFALL EVENTS.
 - THIS PROPERTY LIES WITHIN FORT BEND COUNTY, CITY OF RICHMOND EXTRATERRITORIAL JURISDICTION, LAMAR CONSOLIDATED INDEPENDENT SCHOOL DISTRICT AND FORT BEND COUNTY MUNICIPAL UTILITY DISTRICT NUMBER 215 & FORT BEND LEVEE IMPROVEMENT DISTRICT NUMBER 6.
 - THIS PLAT LIES WITHIN "LZ3" OF THE FORT BEND COUNTY LIGHTING ORDINANCE ZONES, DATED MARCH OF 2004
 - SIDEWALKS SHALL BE BUILT OR CAUSED TO BE BUILT NOT LESS THAN 5 FEET IN WIDTH ON BOTH SIDES OF ALL DEDICATED RIGHTS-OF-WAY WITHIN SAID PLAT AND ON CONTIGUOUS RIGHT-OF-WAY OF ALL PERIMETER ROADS SURROUNDING SAID PLAT, IN ACCORDANCE WITH AMERICAN DISIBILITY ACT.
 - ALL DRAINAGE EASEMENTS TO BE KEPT CLEAR OF FENCES, BUILDINGS, VEGETATION AND OTHER OBSTRUCTIONS TO THE OPERATION AND MAINTENANCE OF THE FACILITY.
 - ALL PROPERTY TO DRAIN INTO THE DRAINAGE EASEMENT ONLY THROUGH AN APPROVED DRAINAGE STRUCTURE.
 - ALL OF THE PROPERTY SUBDIVIDED IN THE FOREGOING PLAT IS WITHIN THE INCORPORATED BOUNDARIES OF THE CITY OF RICHMOND EXTRATERRITORIAL JURISDICTION, TEXAS.
 - THE COORDINATES SHOWN HEREON ARE TEXAS SOUTH CENTRAL ZONE NUMBER 4204 STATE PLANE GRID COORDINATES (NAD 83) AND MAY BE BROUGHT TO SURFACE BY APPLYING THE FOLLOWING COMBINED SCALE 1.00013.
 - ALL EASEMENT, OPEN SPACE, OR OTHER COMMON AREAS WITHIN THE BOUNDARIES OF THIS PLAT SHALL BE MAINTAINED BY THE APPLICABLE HOMEOWNERS' ASSOCIATION, OR OTHER PERPETUAL PRIVATE ENTITY.
 - ELEVATIONS USED FOR DELINEATING CONTOUR LINES ARE BASED ON NORTH AMERICAN VERTICAL DATUM OF 1988.
- CONTROL BENCHMARK: NATIONAL GEODETIC SURVEY MONUMENT HGCS072; STAINLESS STEEL IRON ROD IN PVC SLEEVE LOCATED ON SMITHERS LAKE ROAD. ELEVATION 69.6, NORTH AMERICAN VERTICAL DATUM OF 1988.
- SITE TBM: "X" IN CONCRETE LOCATED 9-FEET SOUTH OF THE CENTERLINE OF ROSEN MILL DRIVE AND 11- FEET EAST OF THE CENTERLINE OF KLAZER HOLLOW LANE. ELEVATION: 75.98.
- A ONE-FOOT RESERVE DEDICATED TO THE PUBLIC IN FEE AS A BUFFER SEPARATION BETWEEN THE SIDE OR END OF STREETS IN SUBDIVISION PLATS WHERE SUCH STREETS ABUT ADJACENT ACREAGE TRACTS, THE CONDITIONS OF SUCH DEDICATION BEING THAT WHEN THE ADJACENT PROPERTY IS SUBDIVIDED BY A RECORDED PLAT, THE ONE-FOOT RESERVE SHALL THEREUPON BECOME VESTED IN THE PUBLIC FOR STREET RIGHT-OF-WAY PURPOSES AND THE FEE TITLE THERETO SHALL REVERT AND REVEST IN THE DEDICATOR, HIS HEIRS, ASSIGNS, OR SUCCESSORS.
 - SITE PLANS SHALL BE SUBMITTED TO FORT BEND COUNTY AND ANY OTHER APPLICABLE JURISDICTION FOR REVIEW AND APPROVAL. DEVELOPMENT PERMITS AND ALL OTHER APPLICABLE PERMITS SHALL BE OBTAINED FROM FORT BEND COUNTY PRIOR TO BEGINNING CONSTRUCTION.

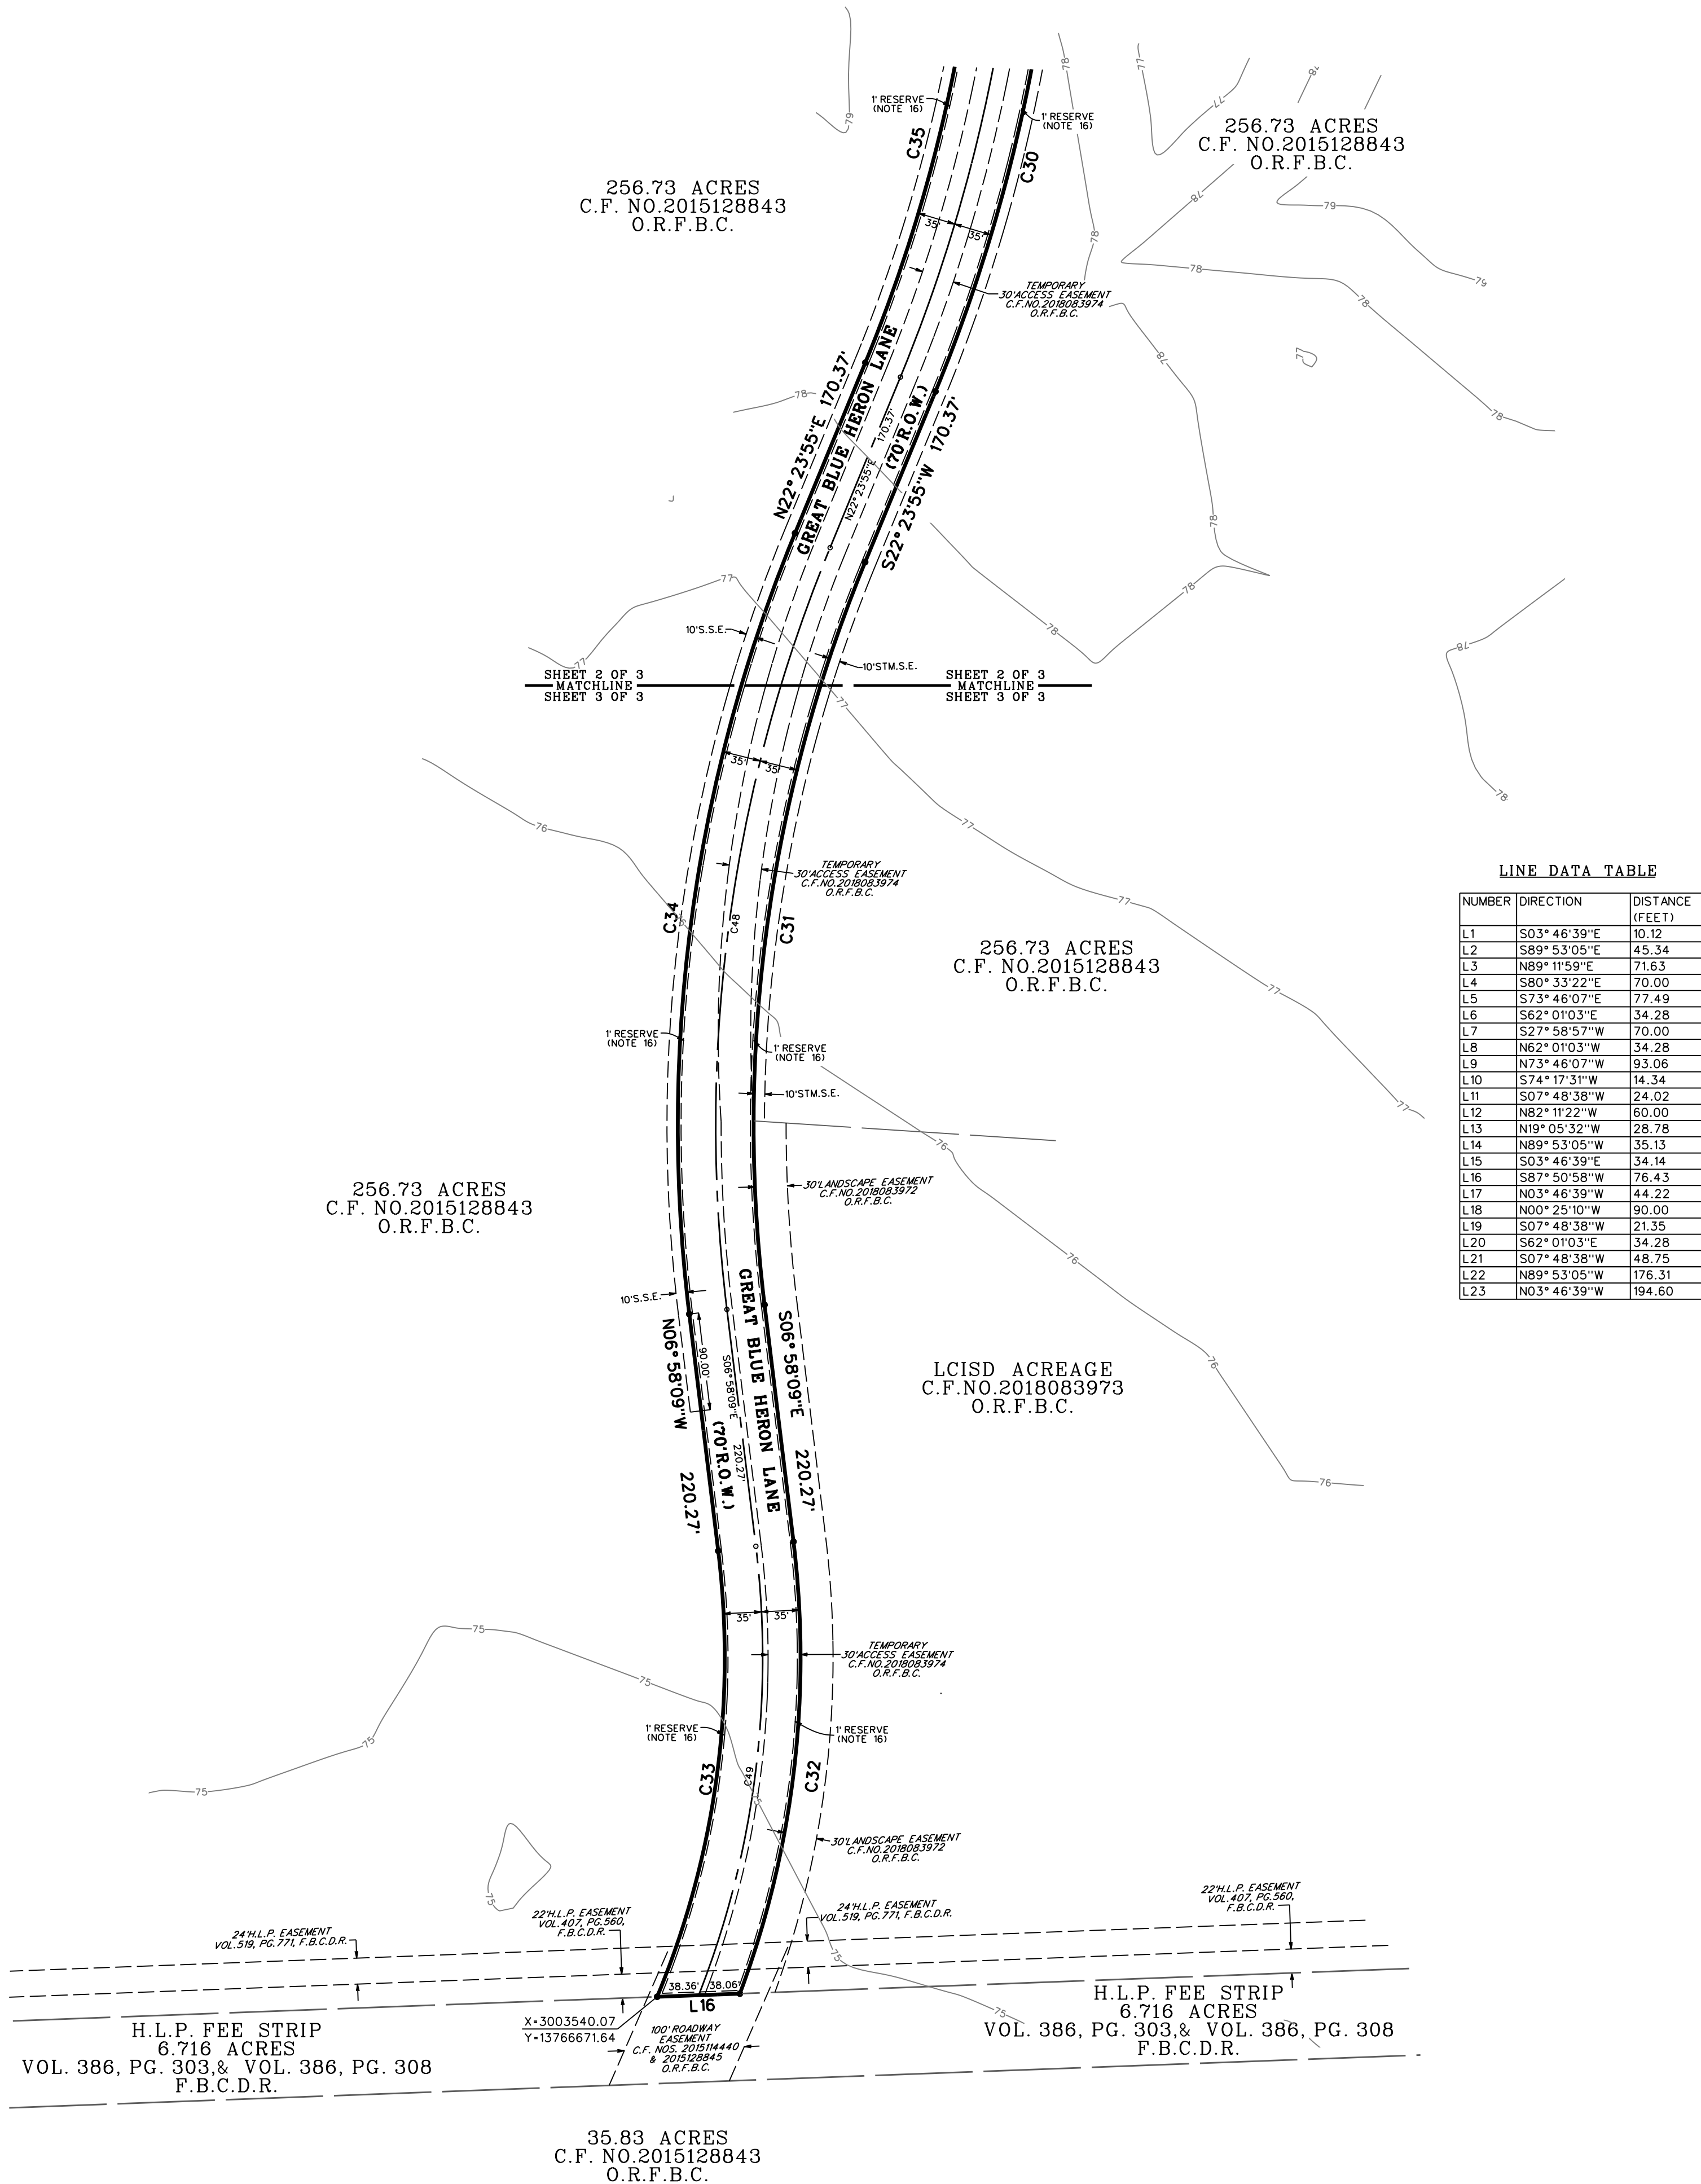

CURVE DATA TABLE					
NUMBER	ARC LENGTH (FEET)	RADIUS (FEET)	DELTA ANGLE	CHORD DIRECTION	CHORD LENGTH (FEET)
C1	45.09	30.00	86° 6' 26"	S46° 49' 52" E	40.96
C2	23.29	509.50	2° 37' 10"	S89° 29' 26" E	23.29
C3	89.49	1811.33	2° 49' 50"	S89° 35' 46" E	89.48
C4	49.89	500.00	5° 43' 0"	N86° 07' 49" E	49.87
C5	54.83	1965.00	1° 35' 56"	N82° 28' 22" E	54.83
C6	153.75	1035.00	8° 30' 41"	N85° 55' 44" E	153.61
C7	193.14	150.00	73° 46' 22"	N53° 17' 54" E	180.07
C8	178.16	1465.00	6° 58' 5"	N12° 55' 41" E	178.05
C9	186.68	1535.00	6° 58' 5"	S12° 55' 41" W	186.56
C10	204.61	130.00	90° 10' 50"	S28° 40' 42" E	184.14
C11	88.94	1465.00	3° 28' 42"	S75° 30' 28" E	88.93
C12	487.75	1835.00	15° 13' 47"	S69° 37' 56" E	486.32
C13	469.15	1765.00	15° 13' 47"	N69° 37' 56" W	467.77
C14	93.19	1535.00	3° 28' 42"	N75° 30' 28" W	93.17
C15	52.96	95.00	31° 56' 22"	N89° 44' 18" W	52.27
C16	87.02	75.00	66° 28' 53"	S41° 03' 05" W	82.22
C17	44.61	95.00	26° 54' 11"	N05° 38' 27" W	44.20
C18	92.06	75.00	70° 19' 43"	N54° 15' 24" W	86.39
C19	150.00	965.00	8° 54' 21"	S86° 07' 34" W	149.85
C20	65.21	2035.00	1° 50' 9"	S82° 35' 28" W	65.20
C21	33.77	500.00	3° 52' 12"	S81° 34' 27" W	33.77
C22	98.48	1428.72	3° 56' 57"	S81° 36' 49" W	98.46
C23	41.90	500.00	4° 48' 7"	S85° 59' 21" W	41.89
C24	61.57	2045.00	1° 43' 30"	S89° 15' 10" W	61.57
C25	49.16	30.00	93° 53' 34"	S43° 10' 08" W	43.84
C26	54.53	1545.00	2° 1' 20"	S02° 45' 58" E	54.53
C27	48.62	500.00	5° 34' 16"	S01° 01' 50" W	48.60
C28	112.17	1609.41	3° 59' 36"	S05° 48' 46" W	112.15
C29	38.03	1000.00	2° 10' 43"	S06° 43' 12" W	38.02
C30	449.23	1535.00	16° 46' 5"	S14° 00' 53" W	447.63
C31	699.65	1365.00	29° 22' 4"	S07° 42' 53" W	692.02
C32	424.29	885.00	27° 28' 9"	S06° 45' 55" W	420.24
C33	420.17	815.00	29° 32' 19"	N07° 48' 01" E	415.53
C34	735.53	1435.00	29° 22' 4"	N07° 42' 53" E	727.51
C35	421.03	1465.00	16° 28' 0"	N44° 09' 56" E	418.59
C36	73.39	500.00	8° 24' 36"	N01° 43' 38" E	73.32
C37	45.23	30.00	86° 22' 48"	N46° 58' 03" W	41.07
C38	8.94	1955.00	0° 15' 43"	S89° 42' 42" W	8.94
C39	48.88	30.00	93° 21' 29"	N42° 54' 06" E	43.65
C40	182.42	1500.00	6° 58' 5"	S12° 55' 41" W	182.31
C41	18.66	2000.00	0° 32' 5"	S89° 50' 52" W	18.66
C42	294.68	2000.00	8° 26' 31"	N85° 53' 39" E	294.42
C43	478.45	1800.00	15° 13' 47"	N69° 37' 56" W	477.04
C44	91.06	1500.00	3° 28' 42"	N75° 30' 28" W	91.05
C45	428.62	1000.00	24° 33' 28"	N86° 02' 52" W	425.35
C46	225.18	1500.00	8° 36' 5"	S12° 06' 41" W	224.97
C47	685.29	1500.00	26° 10' 34"	S09° 18' 38" W	679.35
C48	717.59	1400.00	29° 22' 4"	N07° 42' 53" E	709.76
C49	422.17	850.00	28° 27' 26"	N07° 15' 34" E	417.84

**CIRCLE SEVEN ROAD TO
WILDWOOD PARK ROAD TO
GREAT BLUE HERON LANE
STREET DEDICATION**

**A SUBDIVISION OF 8.18 ACRES
LOCATED IN THE JANE H. LONG
LEAGUE, A-55
FORT BEND COUNTY, TEXAS**

0 LOTS 0 BLOCKS 0 RESERVES

SCALE: 1"=100' DATE: DECEMBER, 2018

OWNER:
HW 589 HOLDINGS LLC
6005 RIVERWAY, SUITE 600
HOUSTON, TEXAS 77068
CONTACT: TROY REICHERT
TELEPHONE: (713) 960-9977

ENGINEER/SURVEYOR:



Engineering and Surveying
2107 CITYWEST BOULEVARD
3RD FLOOR
HOUSTON, TEXAS 77042
(713) 783-7788 FAX: 783-3580
TBPE FIRM REGISTRATION NO. 280
TBPLS FIRM REGISTRATION NO. 100486