

PLAT RECORDING SHEET

PLAT NAME: Veranda Section Thirty-Three

PLAT NO: _____

ACREAGE: 24.63

LEAGUE: Jane H. Long League

ABSTRACT NUMBER: 55

NUMBER OF BLOCKS: 2

NUMBER OF LOTS: 25

NUMBER OF RESERVES: 3

OWNERS: HW 589 Holdings LLC & Fort Bend County Levee Improvement Dist. No. 6

(DEPUTY CLERK)

STATE OF TEXAS
COUNTY OF FORT BEND

WE, HW 589 HOLDINGS LLC, A DELAWARE LIMITED LIABILITY COMPANY, ACTING BY AND THROUGH JOHNSON HW INVESTORS LLC, A TEXAS LIMITED LIABILITY COMPANY, ITS MANAGING MEMBER, F.W. REICHERT III, VICE PRESIDENT, AND FORT BEND COUNTY LEVEE IMPROVEMENT DISTRICT NO. 6 ACTING BY AN THROUGH ITS PRESIDENT, GARY POCHYLA, HEREINAFTER REFERRED TO AS THE OWNER OF THE 24.63 ACRE TRACT DESCRIBED IN THE ABOVE AND FOREGOING PLAT OF VERANDA SECTION THIRTY-THREE, DO HEREBY MAKE AND ESTABLISH SAID SUBDIVISION AND DEVELOPMENT PLAT OF SAID PROPERTY ACCORDING TO ALL LINES, DEDICATIONS, RESTRICTIONS AND NOTATIONS ON SAID MAPS OR PLAT, AND HEREBY DEDICATE TO THE USE OF THE PUBLIC FOREVER, ALL STREETS, ALLEYS, PARKS, WATER COURSES, DRAINS, EASEMENTS AND PUBLIC PLACES SHOWN THEREON FOR THE PURPOSES AND CONSIDERATIONS THEREON EXPRESSED AND DO HEREBY BIND MYSELF, HEIRS, AND ASSIGNS TO WARRANT AND FOREVER DEFEND THE TITLE TO THE LAND SO DEDICATED:

FURTHER, OWNERS HAVE DEDICATED AND BY THESE PRESENTS DO DEDICATE TO THE USE OF THE PUBLIC UTILITY PURPOSES FOREVER UNOBSTRUCTED AERIAL EASEMENTS, THE AERIAL EASEMENTS SHALL EXTEND HORIZONTALLY AN ADDITIONAL ELEVEN FEET, SIX INCHES (11 1/2") FOR TEN FEET (10'0") PERIMETER GROUND EASEMENTS OR SEVEN FEET, SIX INCHES (7 1/2") FOR FOURTEEN FEET (14'0") PERIMETER GROUND EASEMENTS OR 5 FEET, SIX INCHES (5 1/2") FOR SIXTEEN FEET (16'0") PERIMETER GROUND EASEMENTS, FROM A PLANE SIXTEEN FEET (16'0") ABOVE GROUND LEVEL UPWARD, LOCATED ADJACENT TO AND ADJOINING SAID PUBLIC UTILITY EASEMENTS THAT ARE DESIGNATED WITH AERIAL EASEMENTS (U.E AND A.E.) AS INDICATED AND DEPICTED HEREON, WHEREBY THE AERIAL EASEMENT TOTALS TWENTY-ONE FEET, SIX INCHES (21 1/2") IN WIDTH.

FURTHER, OWNERS HAVE DEDICATED AND BY THESE PRESENTS SO DEDICATE TO THE USE OF THE PUBLIC FOR THE PUBLIC UTILITY PURPOSES FOREVER UNOBSTRUCTED AERIAL EASEMENTS, THE AERIAL EASEMENTS SHALL EXTEND HORIZONTALLY AN ADDITIONAL TEN FEET (10'0") FOR TEN FEET (10'0") BACK-TO-BACK GROUND EASEMENTS, OR EIGHT FEET (8'0") FOR FOURTEEN FEET (14'0") BACK-TO-BACK GROUND EASEMENTS OR SEVEN FEET (7'0") FOR SIXTEEN FEET (16'0") BACK-TO-BACK GROUND EASEMENTS, FROM A PLANE SIXTEEN FEET (16'0") ABOVE GROUND LEVEL UPWARD, LOCATED ADJACENT TO BOTH SIDES AND ADJOINING ALL PUBLIC UTILITY EASEMENTS THAT ARE DESIGNATED WITH AERIAL EASEMENTS (U.E. AND A.E.) AS INDICATED AND DEPICTED HEREON, WHEREBY THE AERIAL EASEMENT TOTALS THIRTY FEET (30'0") IN WIDTH.

FURTHER, OWNERS DO HEREBY COVENANT AND AGREE THAT ALL OF THE PROPERTY WITHIN THE BOUNDARIES OF THIS PLAT AND ADJACENT TO ANY DRAINAGE EASEMENT DITCH, GULLY, CREEK OR NATURAL DRAINAGE WAY SHALL HEREBY BE RESTRICTED TO KEEP SUCH DRAINAGE WAYS AND EASEMENTS CLEAR OF FENCES, BUILDINGS, EXCESSIVE VEGETATION AND OTHER OBSTRUCTIONS TO THE OPERATIONS AND MAINTENANCE OF THE DRAINAGE FACILITY, AND THAT SUCH ABUTTING PROPERTY SHALL NOT BE PERMITTED TO DRAIN DIRECTLY INTO THIS EASEMENT EXCEPT BY MEANS OF AN APPROVED DRAINAGE STRUCTURE.

FURTHER WE DO HEREBY CERTIFY THAT WE, HW 589 HOLDINGS LLC, A DELAWARE LIMITED LIABILITY COMPANY, THE OWNERS OF ALL PROPERTY IMMEDIATELY ADJACENT TO THE BOUNDARIES OF THE ABOVE AND FOREGOING SUBDIVISION OF VERANDA SECTION THIRTY-THREE WHERE BUILDING SETBACK LINES OR PUBLIC UTILITY EASEMENTS ARE TO BE ESTABLISH ALL BUILDING SETBACK LINES AND DEDICATE TO THE USE OF THE PUBLIC, ALL PUBLIC UTILITY EASEMENTS SHOWN IN SAID ADJACENT ACREAGE.

FURTHER, WE DO HEREBY ACKNOWLEDGE THE RECEIPT OF THE "ORDERS FOR REGULATION OF OUTDOOR LIGHTING IN THE UNINCORPORATED AREAS OF FORT BEND COUNTY, TEXAS", AND DO HEREBY COVENANT AND AGREE AND SHALL COMPLY WITH THIS ORDER AS ADOPTED BY FORT BEND COUNTY COMMISSIONERS COURT ON MARCH 23, 2004 AND ANY SUBSEQUENT AMENDMENTS.

WITNESS OUR HAND IN THE CITY OF RICHMOND, TEXAS
THIS _____ DAY OF _____, 2020.

HW 589 HOLDINGS LLC, A DELAWARE LIMITED LIABILITY COMPANY
BY: JOHNSON HW INVESTORS LLC,
A TEXAS LIMITED LIABILITY COMPANY,
ITS MANAGING MEMBER

BY: _____
F.W. REICHERT III, VICE PRESIDENT

STATE OF TEXAS
COUNTY OF FORT BEND

BEFORE ME, THE UNDERSIGNED AUTHORITY, ON THIS DAY PERSONALLY APPEARED F.W. REICHERT III, VICE PRESIDENT OF JOHNSON HW INVESTORS LLC, A TEXAS LIMITED LIABILITY COMPANY, THE MANAGING MEMBER OF HW 589 HOLDINGS LLC, A DELAWARE LIMITED LIABILITY COMPANY, KNOWN TO ME TO BE THE PERSON WHOSE NAME IS SUBSCRIBED TO THE FOREGOING INSTRUMENT, AND ACKNOWLEDGED TO ME THAT THEY EXECUTED THE SAME FOR THE PURPOSES AND CONSIDERATION THEREIN EXPRESSED.

GIVEN UNDER MY HAND AND SEAL OF OFFICE, THIS _____ DAY OF _____, 2020.

NOTARY PUBLIC, STATE OF TEXAS

PRINT NAME

MY COMMISSION EXPIRES:

WITNESS OUR HAND IN THE CITY OF RICHMOND, TEXAS
THIS _____ DAY OF _____, 2020.

FORT BEND COUNTY LEVEE IMPROVEMENT DISTRICT NO. 6

BY: _____
GARY POCHYLA, PRESIDENT

STATE OF TEXAS
COUNTY OF FORT BEND

BEFORE ME, THE UNDERSIGNED AUTHORITY, ON THIS DAY PERSONALLY APPEARED GARY POCHYLA, ITS PRESIDENT, OF FORT BEND COUNTY LEVEE IMPROVEMENT DISTRICT NO. 6 KNOWN TO ME TO BE THE PERSON(S) WHOSE NAME IS SUBSCRIBED TO THE FOREGOING INSTRUMENT, AND ACKNOWLEDGED TO ME THAT HE EXECUTED THE SAME FOR THE PURPOSES AND CONSIDERATION THEREIN EXPRESSED.

GIVEN UNDER MY HAND AND SEAL OF OFFICE, THIS _____ DAY OF _____, 2020.

NOTARY PUBLIC, STATE OF TEXAS

PRINT NAME

MY COMMISSION EXPIRES:

WE, TRUSTMARK NATIONAL BANK, OWNERS AND HOLDERS OF A LIEN AGAINST THE PROPERTY DESCRIBED IN THE PLAT KNOWN AS VERANDA SECTION THIRTY-THREE, AGAINST THE PROPERTY DESCRIBED IN AN INSTRUMENT OF RECORD UNDER FORT BEND COUNTY CLERK'S FILE NUMBERS 2019070327, 2019070328, 2019070329 AND 2019070330, OF THE OFFICIAL RECORDS OF FORT BEND COUNTY, TEXAS, DO HEREBY IN ALL THINGS SUBORDINATE TO SAID PLAT AND SAID LIENS AND WE CONFIRM THAT WE ARE THE PRESENT OWNERS OF SAID LIENS AND HAVE NOT ASSIGNED THE SAME NOR ANY PART THEREOF.

TRUSTMARK NATIONAL BANK

BY: _____
BRUCE BARCLAY, SENIOR VICE PRESIDENT

THE STATE OF TEXAS
COUNTY OF HARRIS

BEFORE ME, THE UNDERSIGNED AUTHORITY, ON THIS DAY PERSONALLY APPEARED BRUCE BARCLAY, SENIOR VICE PRESIDENT, OF TRUSTMARK NATIONAL BANK, KNOWN TO ME TO BE THE PERSON WHOSE NAME IS SUBSCRIBED TO THE FOREGOING INSTRUMENT AND ACKNOWLEDGE TO ME THAT HE EXECUTED THE SAME FOR THE PURPOSES AND CONSIDERATIONS THEREIN EXPRESSED.

GIVEN UNDER MY HAND AND SEAL OF OFFICE, THIS _____ DAY OF _____, 2020.

NOTARY PUBLIC IN AND FOR THE STATE OF TEXAS

PRINT NAME

MY COMMISSION EXPIRES:

WE, THE HENDERSON-WESSENDORFF FOUNDATION, OWNERS AND HOLDERS OF A LIEN AGAINST THE PROPERTY DESCRIBED IN THE PLAT KNOWN AS VERANDA SECTION THIRTY-THREE, AGAINST THE PROPERTY DESCRIBED IN AN INSTRUMENT OF RECORD UNDER FORT BEND COUNTY CLERK'S FILE NUMBER 2015128856, OF THE OFFICIAL RECORDS OF FORT BEND COUNTY, TEXAS, DO HEREBY IN ALL THINGS SUBORDINATE TO SAID PLAT AND SAID LIEN AND WE CONFIRM THAT WE ARE THE PRESENT OWNERS OF SAID LIEN AND HAVE NOT ASSIGNED THE SAME NOR ANY PART THEREOF.

THE HENDERSON-WESSENDORFF FOUNDATION

BY: _____
CHARLES P. McDONALD, PRESIDENT CEO

THE STATE OF TEXAS
COUNTY OF FORT BEND

BEFORE ME, THE UNDERSIGNED AUTHORITY, ON THIS DAY PERSONALLY APPEARED CHARLES P. McDONALD, PRESIDENT CEO, OF THE HENDERSON-WESSENDORFF FOUNDATION, KNOWN TO ME TO BE THE PERSON WHOSE NAME IS SUBSCRIBED TO THE FOREGOING INSTRUMENT AND ACKNOWLEDGE TO ME HE THEY EXECUTED THE SAME FOR THE PURPOSES AND CONSIDERATIONS THEREIN EXPRESSED.

GIVEN UNDER MY HAND AND SEAL OF OFFICE, THIS _____ DAY OF _____, 2020.

NOTARY PUBLIC IN AND FOR THE STATE OF TEXAS

PRINT NAME

MY COMMISSION EXPIRES:

I, MARK D. ARMSTRONG, AM REGISTERED UNDER THE LAWS OF THE STATE OF TEXAS TO PRACTICE THE PROFESSION OF SURVEYING, AND HEREBY CERTIFY THAT THE ABOVE SUBDIVISION IS TRUE AND CORRECT, WAS PREPARED FROM AN ACTUAL SURVEY OF THE PROPERTY MADE UNDER MY SUPERVISION ON THE GROUND, THAT ALL BOUNDARY CORNERS, ANGLE POINTS AND POINTS OF CURVATURE HAVE BEEN MARKED WITH IRON RODS, SAID IRON RODS HAVING AN OUTSIDE DIAMETER OF FIVE EIGHTHS OF ONE INCH (5/8") AND A LENGTH OF THREE (3) FEET.

MARK D. ARMSTRONG
REGISTERED PROFESSIONAL LAND SURVEYOR
TEXAS REGISTRATION NO. 5373

I, GUY L. HUMPHREY, A PROFESSIONAL ENGINEER LICENSED IN THE STATE OF TEXAS, DO HEREBY CERTIFY THAT THIS PLAT MEETS ALL REQUIREMENTS OF FORT BEND COUNTY.

GUY L. HUMPHREY, P.E.
TEXAS REGISTRATION NO. 106072

STATE OF TEXAS
COUNTY OF FORT BEND


THIS PLAT OF VERANDA SECTION THIRTY-THREE IS APPROVED ON THIS _____ DAY OF _____, 2020, BY THE CITY OF RICHMOND CITY COMMISSION, AND SIGNED THIS THE _____ DAY OF _____, 2020. PROVIDED, HOWEVER, THIS APPROVAL SHALL BE INVALID, NULL AND VOID, UNLESS THIS PLAT IS FILED WITH THE COUNTY CLERK OF FORT BEND COUNTY, TEXAS, WITHIN SIX (6) MONTHS HEREAFTER.

EVALYN W. MOORE, MAYOR

LAURA SCARLATO, CITY SECRETARY

THIS PLAT OF VERANDA SECTION THIRTY-THREE IS APPROVED BY THE CITY MANAGER OF THE CITY OF RICHMOND, TEXAS THIS _____ DAY OF _____, 2020.

TERRI VELA, CITY MANAGER

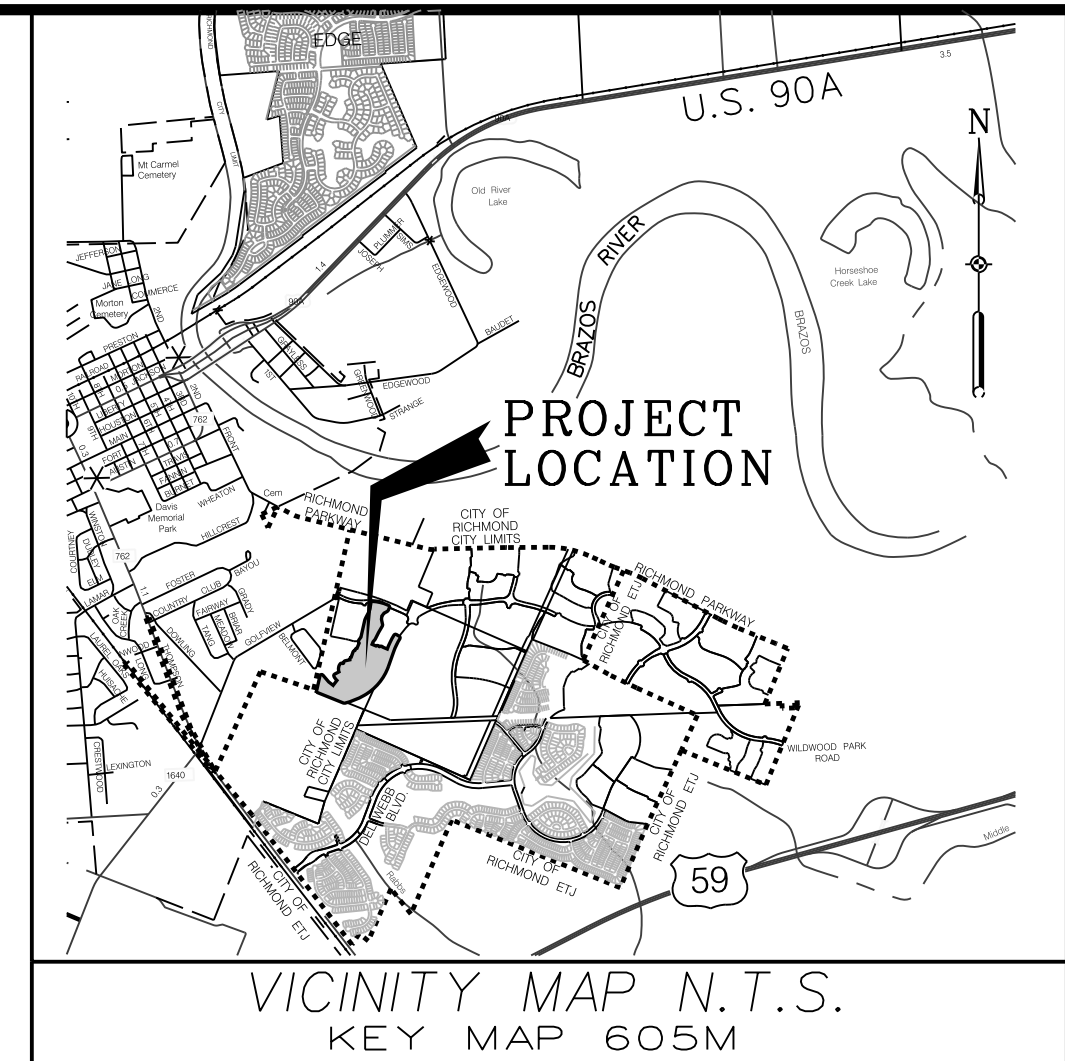

I, J. STACY SLAWINSKI, FORT BEND COUNTY ENGINEER, DO HEREBY CERTIFY THAT THE PLAT OF THIS SUBDIVISION COMPLIES WITH ALL OF THE EXISTING RULES AND REGULATIONS OF THIS OFFICE AS ADOPTED BY THE FORT BEND COUNTY COMMISSIONER'S COURT HOWEVER, NO CERTIFICATION IS HEREBY GIVEN AS TO THE EFFECT OF DRAINAGE FROM THIS SUBDIVISION ON THE INTERCEPTING DRAINAGE ARTERY OR PARENT STREAM OR ON ANY OTHER AREA OR SUBDIVISION WITHIN THE WATERSHED.

J. STACY SLAWINKI, P.E.
FORT BEND COUNTY ENGINEER

APPROVED BY THE COMMISSIONER'S COURT OF FORT BEND COUNTY, TEXAS
THIS _____ DAY OF _____, 2020.

VINCENT M. MORALES, JR.,
COMMISSIONER, PRECINCT 1

GRADY PRESTAGE
COMMISSIONER, PRECINCT 2

KP GEORGE
COUNTY JUDGE

W.A. "ANDY" MEYERS
COMMISSIONER, PRECINCT 3

KEN R. DEMERCHANT
COMMISSIONER, PRECINCT 4

STATE OF TEXAS
COUNTY OF FORT BEND

I, LAURA RICHARD, COUNTY CLERK IN AND FOR FORT BEND COUNTY, DO HEREBY CERTIFY THAT THE FOREGOING INSTRUMENT WITH ITS CERTIFICATE OF AUTHENTICATION WAS FILED FOR RECORDATION IN MY OFFICE ON _____ 2020, AT _____ O'CLOCK _____ M. IN PLAT NUMBER _____ OF THE PLAT RECORDS OF SAID COUNTY.

WITNESS MY HAND AND SEAL OF OFFICE AT RICHMOND, TEXAS, THE DAY AND DATE LAST ABOVE WRITTEN.

LAURA RICHARD
CLERK OF THE COUNTY
FORT BEND COUNTY, TEXAS

BY: _____
DEPUTY

VERANDA SECTION THIRTY-THREE

A SUBDIVISION OF 24.63 ACRES
LOCATED IN THE JANE H. LONG
LEAGUE, A-55
CITY OF RICHMOND E.T.J.
FORT BEND COUNTY, TEXAS

25 LOTS 2 BLOCKS 3 RESERVES

DATE: OCTOBER, 2020


OWNERS:
HW 589 HOLDINGS LLC
5005 RIVERWAY, SUITE 500
HOUSTON, TEXAS 77056
CONTACT: TREY REICHERT
TELEPHONE: (713) 960-9977

OWNERS:
FORT BEND COUNTY LEVEE
IMPROVEMENT DISTRICT NO. 6
C/O
GARY POCHYLA, PRESIDENT
ALLEN BOONE HUMPHRIES ROBINSON, LLP
3200 SOUTHWEST FREEWAY, SUITE 2600
HOUSTON, TEXAS 77057
(713) 860-8414

ENGINEER/SURVEYOR:



2107 CITYWEST BLVD.
3RD FLOOR
HOUSTON, TEXAS 77042
(713) 783-7788 FAX: 783-3580
TBPE FIRM REGISTRATION NO. 280
TBPLS FIRM REGISTRATION NO. 100486

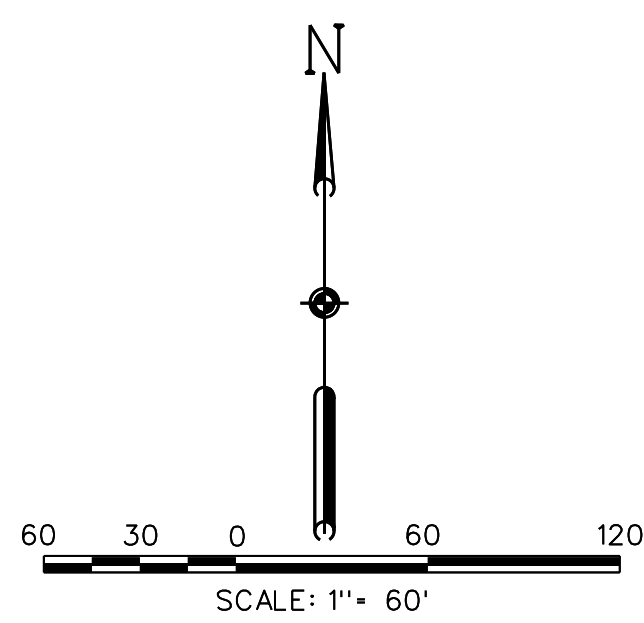

LEGEND

- SET 5/8 - INCH IRON ROD WITH PLASTIC CAP STAMPED "COSTELLO INC" UNLESS OTHERWISE NOTED
- FOUND 5/8 - INCH IRON ROD UNLESS OTHERWISE NOTED

1 INDICATES LOT NUMBER

① INDICATES BLOCK NUMBER

Ⓐ INDICATES RESERVE

✂ INDICATES STREET NAME BREAK

CURVE DATA TABLE



NUMBER	ARC LENGTH (FEET)	RADIUS (FEET)	DELTA ANGLE	CHORD DIRECTION	CHORD LENGTH (FEET)
C1	291.64	1365.00	12° 14' 30"	S25° 37' 43" W	291.09
C2	743.52	1035.00	41° 9' 35"	S40° 05' 15" W	727.63
C3	402.24	195.00	165° 0' 50"	S68° 10' 28" W	401.09
C4	119.40	280.00	24° 26' 0"	N39° 36' 33" E	118.50
C5	108.78	50.00	124° 39' 20"	N58° 35' 51" E	88.56
C6	69.96	50.00	80° 9' 38"	N41° 42' 25" E	64.39
C7	288.60	820.00	20° 9' 56"	S76° 42' 43" E	287.12
C8	85.16	50.00	95° 18' 52"	S79° 23' 54" E	73.91
C9	306.60	1435.00	12° 14' 30"	N25° 37' 43" W	306.02
C10	299.12	1400.00	12° 14' 30"	S25° 37' 43" W	298.55
C11	718.37	1000.00	41° 9' 35"	N40° 05' 15" E	703.03
C12	441.96	1500.00	16° 52' 54"	S69° 06' 30" W	440.37
C13	539.91	650.00	47° 35' 28"	N47° 58' 43" E	524.52
C14	85.24	55.00	88° 48' 7"	N68° 35' 03" E	76.96
C15	304.90	310.00	56° 21' 10"	S80° 02' 57" E	292.76
C16	49.05	30.00	93° 40' 45"	N20° 10' 31" W	43.77
C17	48.94	30.00	93° 28' 38"	N66° 14' 47" E	43.69
C18	38.75	25.00	88° 48' 7"	S68° 35' 03" E	34.98
C19	13.57	25.00	31° 6' 2"	S51° 27' 53" E	13.40
C20	138.96	50.00	159° 14' 27"	S64° 27' 54" W	98.36
C21	17.28	25.00	229° 10' 59"	N04° 39' 02" E	16.94

LINE DATA TABLE

NUMBER	DIRECTION	DISTANCE (FEET)
L1	N07° 21' 40" W	14.70
L2	N21° 42' 51" E	7.56
L3	N19° 10' 46" W	39.29
L4	N03° 34' 45" W	39.86
L5	N10° 07' 44" E	41.92
L6	N30° 55' 31" E	38.54
L7	N22° 49' 38" E	14.21
L8	N78° 30' 04" E	16.29
L9	S88° 22' 26" E	24.51
L10	N26° 09' 04" W	40.19
L11	N35° 57' 50" E	82.67
L12	N13° 18' 01" E	43.35
L13	N24° 34' 13" E	41.29
L14	N17° 00' 26" E	53.27
L15	S66° 37' 45" E	25.64
L16	S23° 22' 15" W	63.26
L17	S61° 59' 59" W	82.49
L18	S37° 31' 58" W	87.59
L19	S07° 02' 54" W	81.62
L20	S40° 22' 17" W	63.57
L21	S21° 53' 10" W	83.31
L22	S22° 49' 38" E	14.21
L23	N58° 15' 32" E	27.85
L24	S37° 03' 20" E	15.67
L25	N19° 30' 28" E	30.04
L26	S58° 15' 02" E	70.00
L27	N25° 07' 47" W	13.57
L28	N19° 59' 23" W	13.61
L29	N32° 48' 27" E	15.45
L30	N72° 04' 50" E	49.89
L31	N67° 37' 59" E	27.31
L32	N62° 37' 47" E	42.77
L33	N57° 22' 31" E	45.03
L34	N52° 37' 24" E	40.51
L35	N47° 37' 12" E	42.77
L36	N42° 37' 01" E	42.77
L37	N37° 36' 49" E	46.63
L38	N20° 37' 50" E	39.45
L39	N16° 47' 43" E	35.97
L40	N70° 24' 41" E	14.22
L41	S19° 33' 15" E	20.00
L42	S24° 50' 38" W	59.03
L43	S22° 48' 06" E	30.32
L44	S68° 06' 27" E	306.30
L45	N24° 26' 36" W	25.00
L46	N27° 39' 49" W	34.12
L47	S17° 58' 56" E	20.00
L48	S35° 58' 35" E	25.00
L49	S63° 52' 09" E	25.00
L50	S65° 21' 07" E	25.00
L51	S69° 03' 15" E	20.00

GENERAL NOTES:

1. THIS PLAT IS BASED ON A TITLE REPORT PREPARED BY STEWART TITLE COMPANY, FILE NO. 731873 EFFECTIVE DATE OF NOVEMBER 3, 2020 AND IS SUBJECT TO ALL TERMS, CONDITIONS, LEASES AND ENCUMBRANCES STIPULATED THEREIN.
2. B.L. INDICATES BUILDING LINE; U.E. INDICATES UTILITY EASEMENT; A.E. INDICATES AERIAL EASEMENT; S.S.E. INDICATES SANITARY SEWER EASEMENT; STM. S.E. INDICATES STORM SEWER EASEMENT; D.E. INDICATES DRAINAGE EASEMENT; W.L.E. INDICATES WATER LINE EASEMENT; F.M.E. INDICATES FORCE MAIN EASEMENT; H.L.P. INDICATES HOUSTON LIGHTING AND POWER; O.R.F.B.C. INDICATES OFFICIAL RECORDS OF FORT BEND COUNTY; F.B.C.P.R. INDICATES FORT BEND COUNTY PLAT RECORDS; F.B.C.D.R. INDICATES FORT BEND COUNTY DEED RECORDS; E.T.J. INDICATES EXTRA TERRITORIAL JURISDICTION.
3. ALL BEARINGS ARE BASED ON THE TEXAS COORDINATE SYSTEM, SOUTH CENTRAL ZONE.
4. THERE ARE NO PIPELINES NOR PIPELINE EASEMENTS WITHIN THE PLATTED AREA SHOWN HEREON.
5. VERANDA SECTION THIRTY-THREE LIES WITHIN SHADED ZONE "X", ACCORDING TO THE NATIONAL FLOOD INSURANCE PROGRAM FLOOD INSURANCE RATE MAPS FOR FORT BEND COUNTY, TEXAS, MAP NUMBER 48157C0235 L AND 48157C0255 L, DATED APRIL 2, 2014.
6. THE DRAINAGE SYSTEM FOR THIS SUBDIVISION IS DESIGNED IN ACCORDANCE WITH THE FORT BEND COUNTY DRAINAGE CRITERIA MANUAL WHICH ALLOWS STREET PONDING DURING INTENSE RAINFALL EVENTS.
7. THE TOP OF ALL FLOOR SLABS SHALL BE A MINIMUM OF 78.70 FEET ABOVE MEAN SEA LEVEL (NAD 83 DATUM). IN ADDITION, NO TOP OF SLAB ELEVATION SHALL BE LESS THAN 24 INCHES ABOVE THE LOWEST TOP OF CURB ADJACENT TO THE LOT WHICH IT LIES. IN THE ABSENCE OF A CURB, THE TOP OF SLAB ELEVATION SHALL BE NO LESS THAN 24 INCHES ABOVE THE HIGHEST NATURAL GROUND ALONG THE PERIMETER OF THE BUILDING FOUNDATION AND 12 INCHES ABOVE ANY DOWN GRADIENT ROADWAY OR DRAINAGE RESTRAINT, WHICHEVER IS HIGHER.
8. IT SHALL BE UNDERSTOOD THAT ALL LOTS HAVE A 5-FOOT BUILDING LINE OFFSET FROM THE SIDE LOT LINES.
9. THIS PROPERTY LIES WITHIN FORT BEND COUNTY, CITY OF RICHMOND EXTRATERRITORIAL JURISDICTION, LAMAR CONSOLIDATED INDEPENDENT SCHOOL DISTRICT AND FORT BEND COUNTY MUNICIPAL UTILITY DISTRICT NUMBER 215 & FORT BEND LEVEE IMPROVEMENT DISTRICT NUMBER 6.
10. THIS PLAT LIES WITHIN "LZ3" OF THE FORT BEND COUNTY LIGHTING ORDINANCE ZONES, DATED MARCH OF 2004.
11. SIDEWALKS SHALL BE BUILT OR CAUSED TO BE BUILT NOT LESS THAN 5 FEET IN WIDTH ON BOTH SIDES OF ALL DEDICATED RIGHTS-OF-WAY WITHIN SAID PLAT AND ON CONTIGUOUS RIGHT-OF-WAY ALL PERIMETER ROADS SURROUNDING SAID PLAT, IN ACCORDANCE WITH AMERICAN DISABILITY ACT.
12. ALL DRAINAGE EASEMENTS TO BE KEPT CLEAR OF FENCES, BUILDINGS, VEGETATION AND OTHER OBSTRUCTIONS TO THE OPERATION AND MAINTENANCE OF THE FACILITY.
13. ALL PROPERTY TO DRAIN INTO THE DRAINAGE EASEMENT ONLY THROUGH AN APPROVED DRAINAGE STRUCTURE.
14. THE COORDINATES SHOWN HEREON ARE TEXAS SOUTH CENTRAL ZONE NUMBER 4204 STATE PLANE GRID COORDINATES (NAD 83) AND MAY BE BROUGHT TO SURFACE BY APPLYING THE FOLLOWING COMBINED SCALE 1,00013.
15. ALL EASEMENT, OPEN SPACE, OR OTHER COMMON AREAS WITHIN THE BOUNDARIES OF THIS PLAT SHALL BE MAINTAINED BY THE APPLICABLE HOMEOWNERS' ASSOCIATION, OR OTHER PERPETUAL PRIVATE ENTITY.
16. ELEVATIONS USED FOR DELINEATING CONTOUR LINES ARE BASED ON NORTH AMERICAN VERTICAL DATUM OF 1988.
CONTROL BENCHMARK: NATIONAL GEODETIC SURVEY MONUMENT HGSD72; STAINLESS STEEL IRON ROD IN PVC SLEEVE LOCATED ON SMITHERS LAKE ROAD. ELEVATION 69.6, NORTH AMERICAN VERTICAL DATUM OF 1988.
SITE TBM: SITE TBM: 5/8-INCH IRON ROD WITH CAP LOCATED APPROXIMATELY 7 FEET SOUTHEAST OF THE MOST EASTERLY CORNER OF LOT 1, BLOCK 2, ELEV. 79.64.
17. A MINIMUM DISTANCE OF 10 FEET SHALL BE MAINTAINED BETWEEN RESIDENTIAL DWELLINGS.
18. A ONE-FOOT RESERVE DEDICATED TO THE PUBLIC IN FEE AS A BUFFER SEPARATION BETWEEN THE SIDE OR END OF STREETS IN SUBDIVISION PLATS WHERE SUCH STREETS ABUT ADJACENT ACREAGE TRACTS, THE CONDITIONS OF SUCH DEDICATION BEING THAT WHEN THE ADJACENT PROPERTY IS SUBDIVIDED BY A RECORDED PLAT, THE ONE-FOOT RESERVE SHALL THEREUPON BECOME VESTED IN THE PUBLIC FOR STREET RIGHT-OF-WAY PURPOSES AND THE FEE TITLE THERETO SHALL REVERT AND REVEST IN THE DEDICATOR, HIS HEIRS, ASSIGNS, OR SUCCESSORS.
19. AGREEMENT FOR UNDERGROUND ELECTRIC SERVICE DATED OCTOBER 5, 2020, GRANTED TO CENTERPOINT ENERGY HOUSTON ELECTRIC, LLC, RECORDED UNDER COUNTY CLERK'S FILE NO. 2020151606 OF THE OFFICIAL PUBLIC RECORDS OF FORT BEND COUNTY, TEXAS.
20. SITE PLANS SHALL BE SUBMITTED TO FORT BEND COUNTY AND ANY OTHER APPLICABLE JURISDICTION FOR REVIEW AND APPROVAL. DEVELOPMENT PERMITS AND ALL OTHER APPLICABLE PERMITS SHALL BE OBTAINED FROM FORT BEND COUNTY PRIOR TO BEGINNING CONSTRUCTION.
21. MEMORANDUM OF DEVELOPMENT AGREEMENT, AS REFLECTED BY INSTRUMENT RECORDED UNDER CLERK'S FILE NO. 2015128851 OF THE OFFICIAL PUBLIC RECORDS OF FORT BEND COUNTY, TEXAS, AMENDED AND RESTATED DEVELOPMENT AGREEMENT BETWEEN THE CITY OF RICHMOND, TEXAS AND HW 589 HOLDINGS, L.L.C. AS REFLECTED BY INSTRUMENT RECORDED UNDER CLERK'S FILE NO. 2017108436 OF THE OFFICIAL PUBLIC RECORDS OF FORT BEND COUNTY, TEXAS.

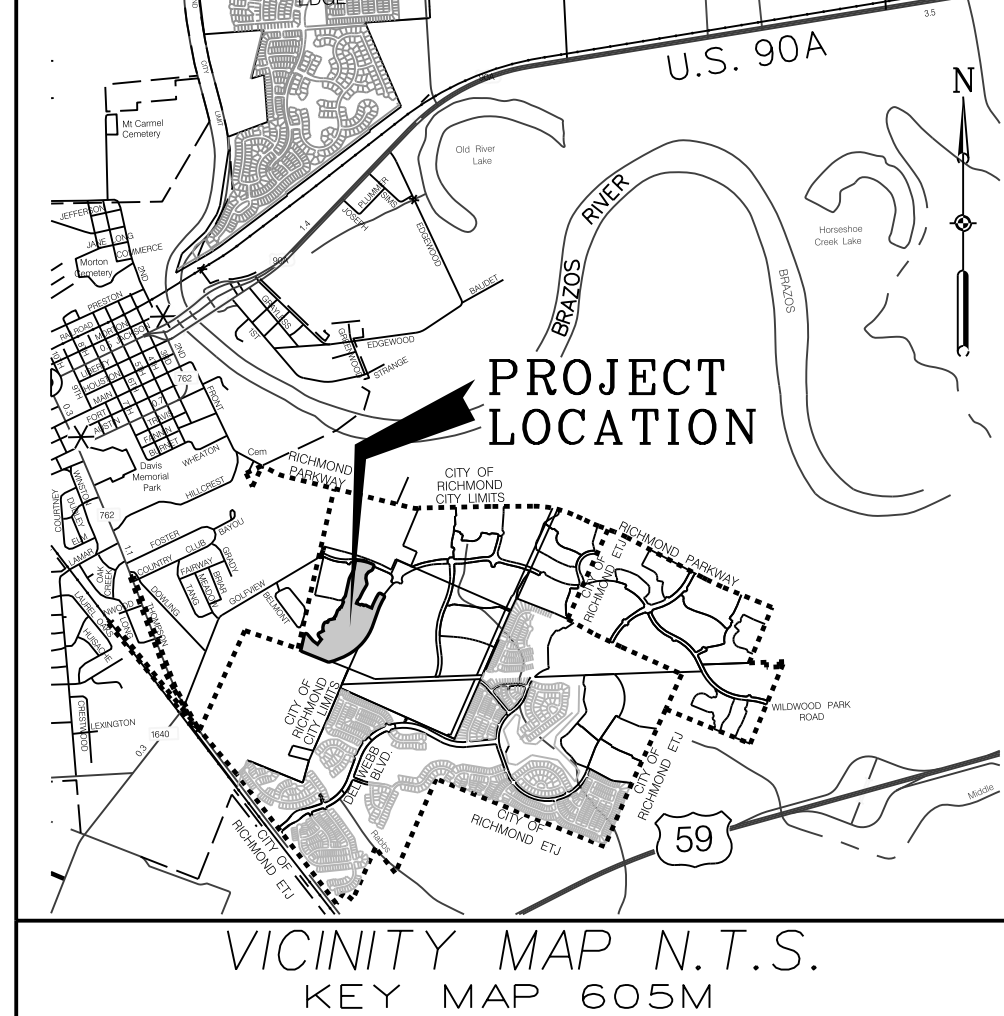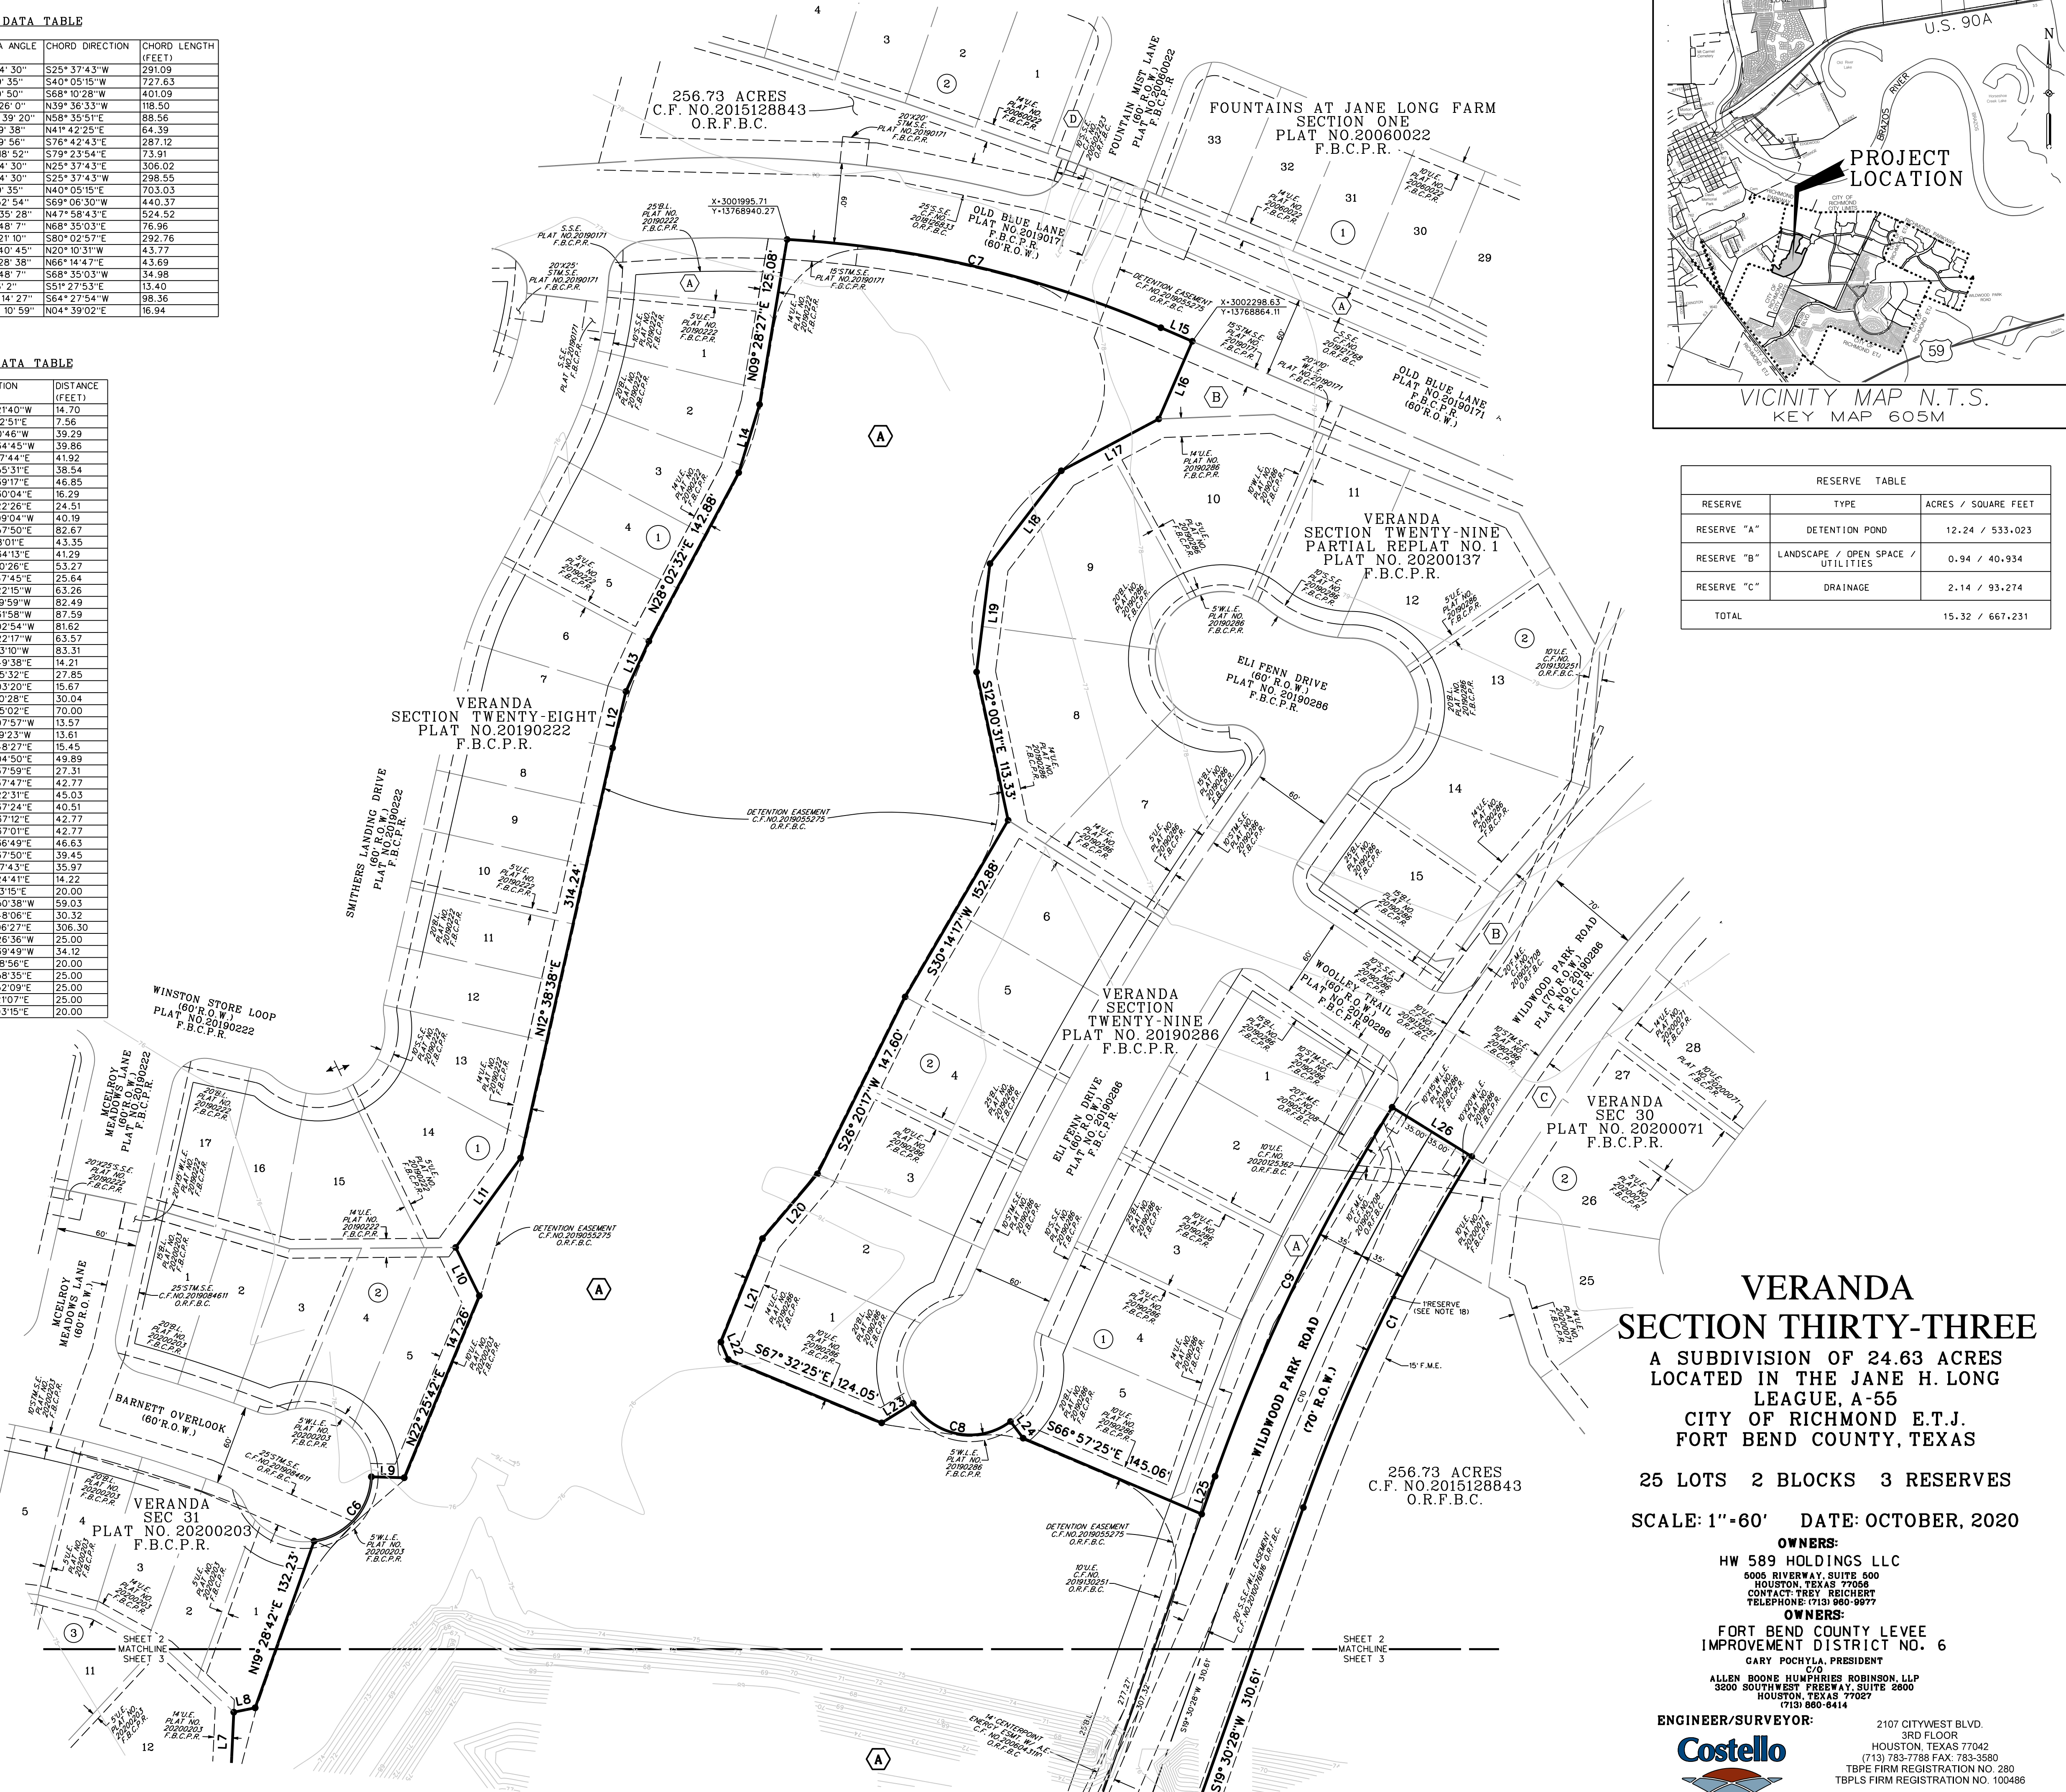

RESERVE TABLE		
RESERVE	TYPE	ACRES / SQUARE FEET
RESERVE "A"	DETENTION POND	12.24 / 533,023
RESERVE "B"	LANDSCAPE / OPEN SPACE / UTILITIES	0.94 / 40,934
RESERVE "C"	DRAINAGE	2.14 / 93,274
TOTAL		15.32 / 667,231


VERANDA SECTION THIRTY-THREE
A SUBDIVISION OF 24.63 ACRES
LOCATED IN THE JANE H. LONG LEAGUE, A-55
CITY OF RICHMOND E.T.J.
FORT BEND COUNTY, TEXAS

25 LOTS 2 BLOCKS 3 RESERVES
SCALE: 1"=60' DATE: OCTOBER, 2020

OWNERS:
HW 589 HOLDINGS LLC
6005 RIVERWAY, SUITE 500
HOUSTON, TEXAS 77066
CONTACT: TROY REICHERT
TELEPHONE: (713) 960-9977

OWNERS:
FORT BEND COUNTY LEVEE IMPROVEMENT DISTRICT NO. 6
GARY POCHYLA, PRESIDENT
ALLEN BOONE HUMPHRIES ROBINSON, LLP
3200 SOUTHWEST FREEWAY, SUITE 2600
HOUSTON, TEXAS 77027
(713) 960-8414



ENGINEER/SURVEYOR: Costello
2107 CITYWEST BLVD.
3RD FLOOR
HOUSTON, TEXAS 77042
(713) 783-7788 FAX: 783-3580
TBPE FIRM REGISTRATION NO. 280
TBPLS FIRM REGISTRATION NO. 100486

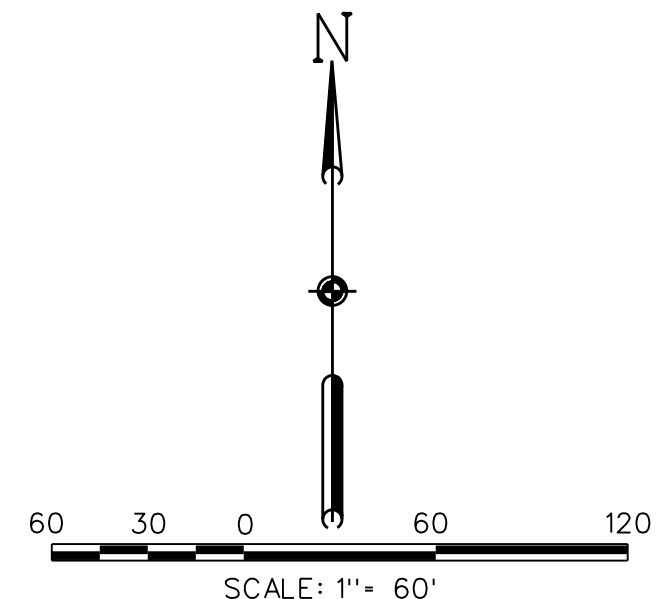

RESERVE TABLE		
RESERVE	TYPE	ACRES / SQUARE FEET
RESERVE "A"	DETENTION POND	12.24 / 533,023
RESERVE "B"	LANDSCAPE / OPEN SPACE / UTILITIES	0.94 / 40,934
RESERVE "C"	DRAINAGE	2.14 / 93,274
TOTAL		15.32 / 667,231

LEGEND

- SET 5/8 - INCH IRON ROD WITH PLASTIC CAP STAMPED "COSTELLO INC" UNLESS OTHERWISE NOTED
- ⊙ FOUND 5/8 - INCH IRON ROD UNLESS OTHERWISE NOTED
- 1 • INDICATES LOT NUMBER
- ① • INDICATES BLOCK NUMBER
- Ⓐ • INDICATES RESERVE
- ✂ • INDICATES STREET NAME BREAK

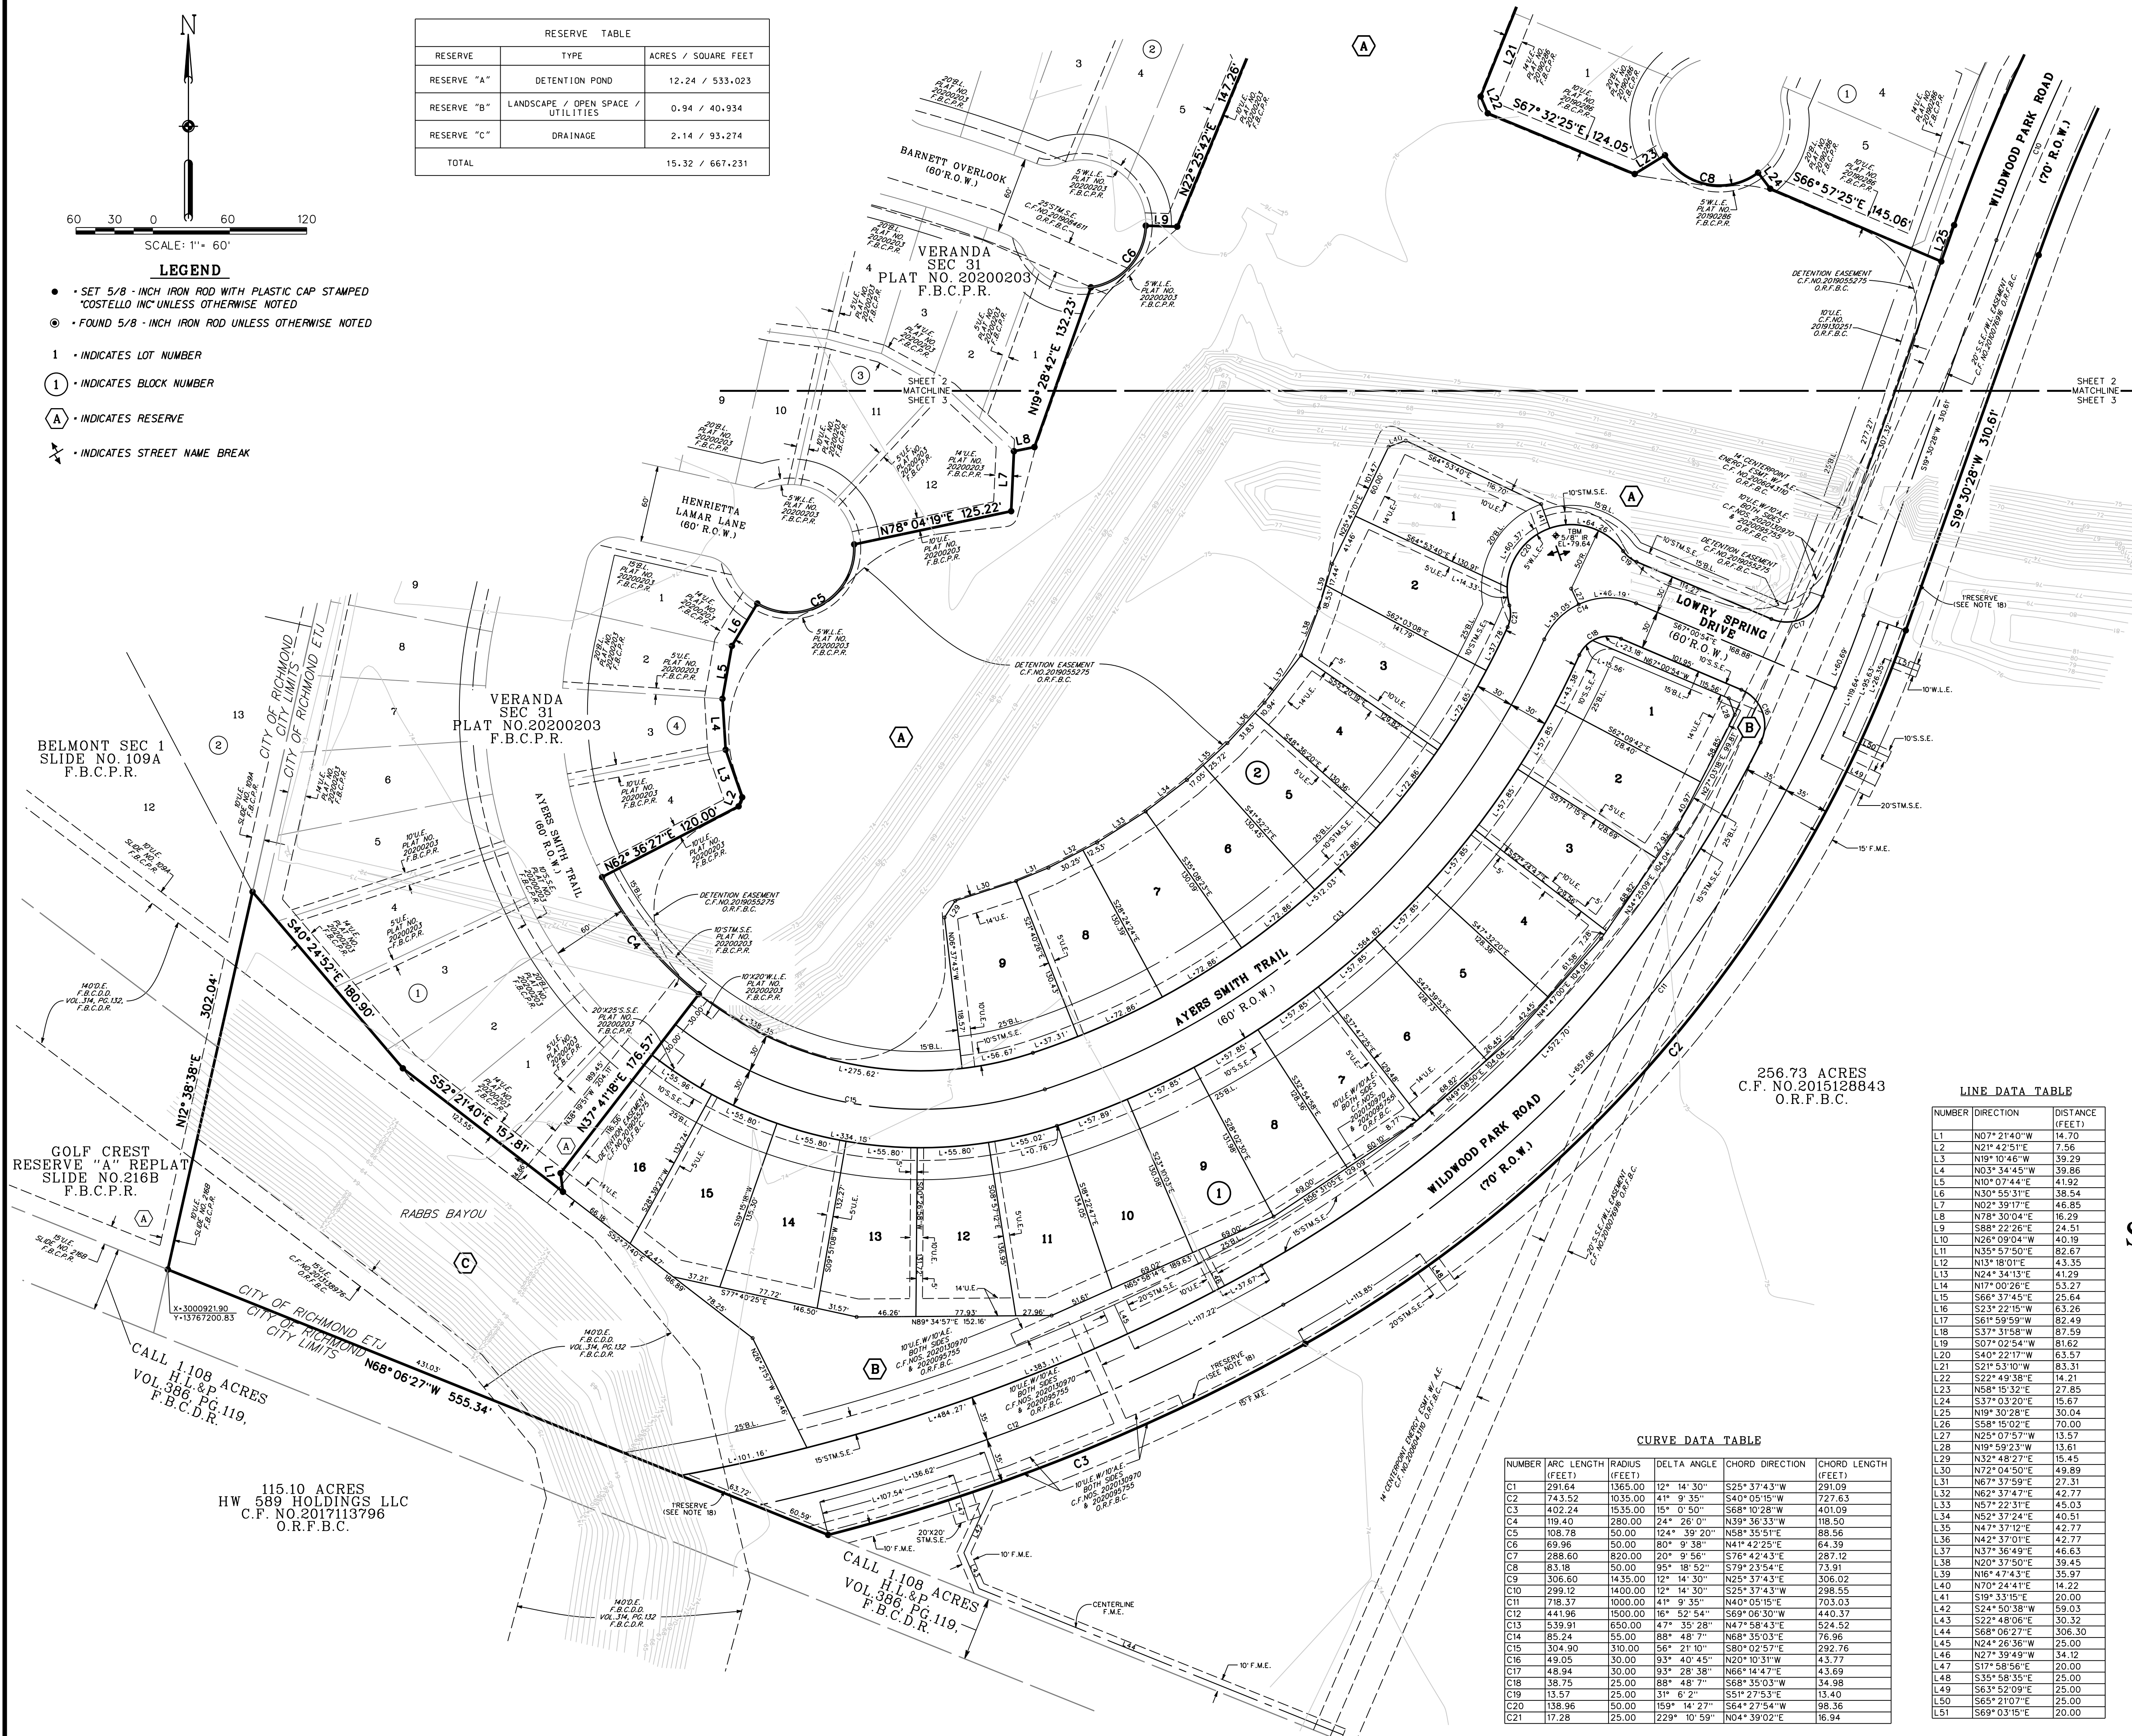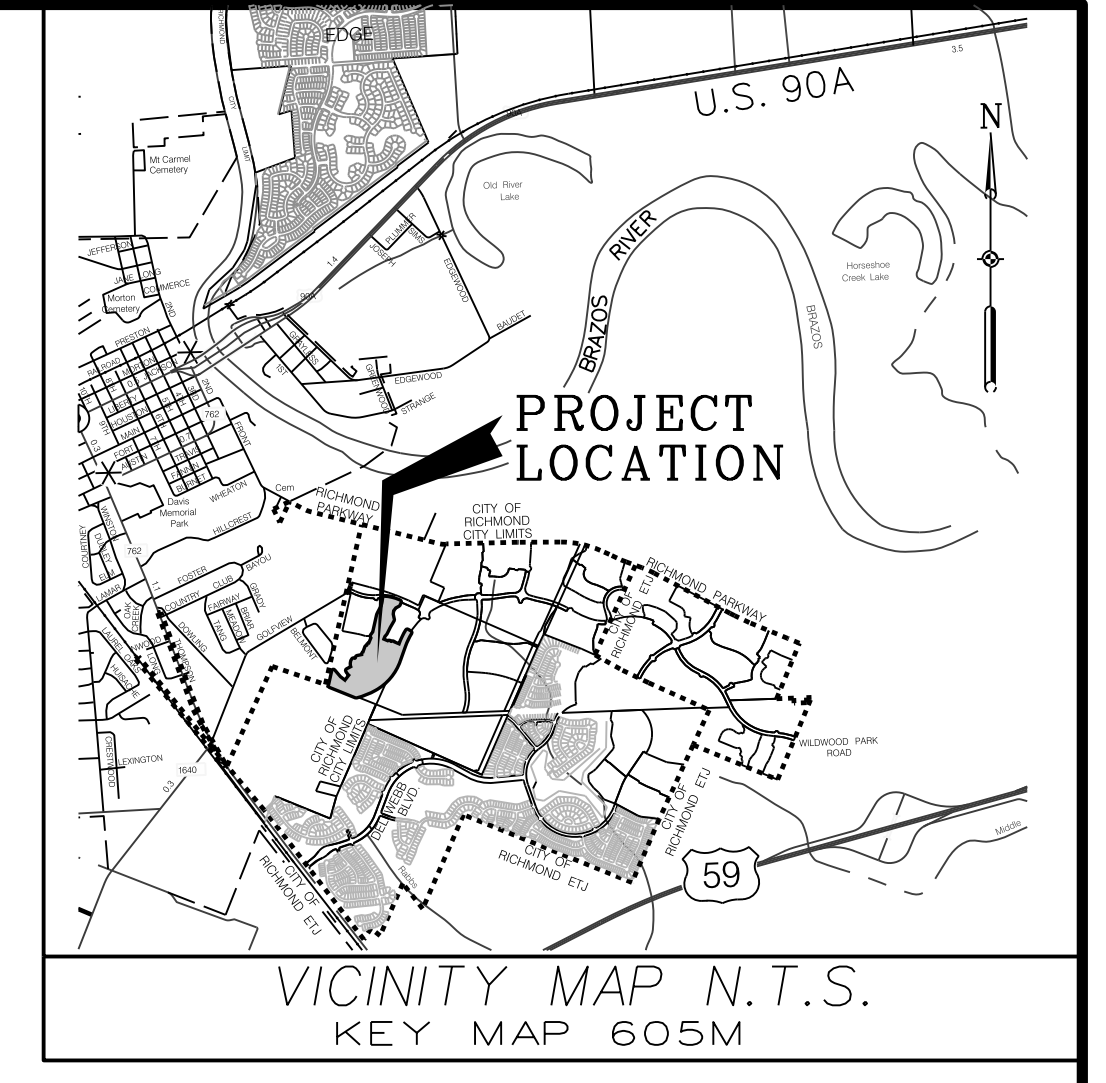

256.73 ACRES
C.F. NO. 2015128843
O.R.F.B.C.

LINE DATA TABLE

NUMBER	DIRECTION	DISTANCE (FEET)
L1	N07°21'40"W	14.70
L2	N21°42'51"E	7.56
L3	N19°10'46"W	39.29
L4	N03°34'45"W	39.86
L5	N10°07'44"E	41.92
L6	N30°55'31"E	38.54
L7	N02°59'10"E	46.85
L8	N78°30'04"E	16.29
L9	S88°22'26"E	24.51
L10	N26°09'04"W	40.19
L11	N35°57'50"E	82.67
L12	N37°18'01"E	43.35
L13	N24°34'13"E	41.29
L14	N17°00'26"E	53.27
L15	S66°37'45"W	25.64
L16	S23°22'15"W	63.26
L17	S61°59'59"W	82.49
L18	S37°31'58"W	87.59
L19	S07°02'54"W	81.62
L20	S40°22'17"W	63.57
L21	N35°57'50"E	83.31
L22	S27°49'38"E	14.21
L23	N58°15'32"E	27.85
L24	S37°03'20"E	15.67
L25	N19°30'28"E	30.04
L26	S58°15'02"E	70.00
L27	N25°07'57"W	13.57
L28	N19°59'23"W	13.61
L29	N32°48'27"E	15.45
L30	N72°04'50"E	49.89
L31	N67°37'59"E	27.31
L32	N37°37'47"E	42.77
L33	N57°22'31"E	45.03
L34	N52°37'24"E	40.51
L35	N47°37'12"E	42.77
L36	N42°37'01"E	42.77
L37	N37°38'49"E	46.63
L38	N20°37'50"E	35.45
L39	N16°47'43"E	35.97
L40	N70°24'41"E	14.22
L41	S19°33'15"E	20.00
L42	S24°40'38"W	59.03
L43	S22°48'06"E	30.32
L44	S68°06'27"E	306.30
L45	N24°26'36"W	25.00
L46	N27°39'49"W	34.12
L47	S17°58'56"E	20.00
L48	S35°58'55"E	25.00
L49	S63°52'09"E	25.00
L50	S65°21'07"E	25.00
L51	S69°03'15"E	20.00

CURVE DATA TABLE

NUMBER	ARC LENGTH (FEET)	RADIUS (FEET)	DELTA ANGLE	CHORD DIRECTION	CHORD LENGTH (FEET)
C1	291.64	1365.00	12° 14' 30"	S25°37'43"W	291.09
C2	743.52	1035.00	41° 9' 35"	S40°05'15"W	727.63
C3	402.24	1535.00	15° 0' 50"	S68°10'28"W	401.09
C4	119.40	280.00	24° 26' 0"	N39°36'33"W	118.50
C5	108.78	50.00	124° 39' 20"	N58°35'51"E	88.56
C6	69.96	50.00	80° 9' 38"	N41°42'25"E	64.39
C7	288.60	820.00	20° 9' 56"	S76°42'43"E	287.12
C8	83.18	50.00	95° 18' 52"	S79°23'54"E	73.91
C9	306.60	1435.00	12° 14' 30"	N25°37'43"E	306.02
C10	299.12	1400.00	12° 14' 30"	S25°37'43"E	298.55
C11	718.37	1000.00	41° 9' 35"	N40°05'15"E	703.03
C12	441.96	1500.00	16° 52' 54"	S69°06'30"W	440.37
C13	539.91	650.00	47° 35' 28"	N47°58'43"E	524.52
C14	85.24	55.00	88° 48' 7"	N69°35'03"E	76.96
C15	304.90	310.00	56° 21' 10"	S80°02'57"E	292.76
C16	49.05	30.00	93° 40' 45"	N20°10'31"W	43.77
C17	48.94	30.00	93° 28' 38"	N66°14'47"E	43.69
C18	38.75	25.00	88° 48' 7"	S68°35'03"W	34.98
C19	13.57	25.00	31° 6' 2"	S59°27'53"E	13.40
C20	138.96	50.00	159° 14' 27"	S64°27'54"W	96.36
C21	17.28	25.00	229° 10' 59"	N04°39'02"E	16.94

VERANDA SECTION THIRTY-THREE

A SUBDIVISION OF 24.63 ACRES
LOCATED IN THE JANE H. LONG
LEAGUE, A-55
CITY OF RICHMOND E.T.J.
FORT BEND COUNTY, TEXAS

25 LOTS 2 BLOCKS 3 RESERVES
SCALE: 1"=60' DATE: OCTOBER, 2020

OWNERS:
HW 589 HOLDINGS LLC
5006 RIVERWAY, SUITE 500
HOUSTON, TEXAS 77056
CONTACT: TREY REICHERT
TELEPHONE: (713) 960-9977

OWNERS:
FORT BEND COUNTY LEVEE
IMPROVEMENT DISTRICT NO. 6
C/O
GARY POCHLYA, PRESIDENT
ALLEN BOONE HUMPHRIES ROBINSON, LLP
3200 SOUTHWEST FREEWAY, SUITE 2600
HOUSTON, TEXAS 77027
(713) 860-6414

ENGINEER/SURVEYOR:
Costello
2107 CITYWEST BLVD.
3RD FLOOR
HOUSTON, TEXAS 77042
(713) 783-7788 FAX: 783-3590
TBPE FIRM REGISTRATION NO. 280
TBPLS FIRM REGISTRATION NO. 100486