

STATE OF TEXAS §
COUNTY OF FORT BEND §

We, Fort Bend County, a body corporate and politic, acting by and through KP George, its County Judge, being officers of said Fort Bend County, a body corporate and politic, Eduardo Morales, and GM Equity Group, LLC, a Texas limited liability company, acting by and through Glen R. Ginter, Member of GM Equity Group, LLC, a Texas limited liability company, hereinafter referred to as Owners (whether one or more) of the 137.69-acre tract described in the above and foregoing map of GM EQUITY do hereby make and establish said subdivision and development plot of said property according to all lines, dedications, restrictions and notations on said maps or plat and hereby dedicate to the use of the public forever, all streets (except those streets designated as private streets), alleys, parks, water courses, drains, easements and public places shown thereon for the purposes and considerations therein expressed; and do hereby bind ourselves, our heirs and assigns to warrant and forever defend the title on the land so dedicated.

Further, Owners have dedicated and by these presents do dedicate to the use of the public for public utility purposes forever-unobstructed aerial easements. The aerial easements shall extend horizontally an additional eleven feet, six inches (11' 6") for ten feet (10' 0") perimeter ground easements or seven feet, six inches (7' 6") for fourteen feet (14' 0") perimeter ground easements or five feet, six inches (5' 6") for sixteen feet (16' 0") perimeter ground easements, from a plane sixteen feet (16' 0") above ground level upward, located adjacent to and adjoining said public utility easements that are designed with aerial easements (U.E. and A.E.) as indicated and depicted hereon, whereby the aerial easement totals twenty one feet, six inches (21' 6") in width.

Further, Owners have dedicated and by these presents do dedicate to the use of the public for public utility purposes forever-unobstructed aerial easements. The aerial easements shall extend horizontally an additional ten feet (10' 0") for ten feet (10' 0") back-to-back ground easements, or eight feet (8' 0") for fourteen feet (14' 0") back-to-back ground easements or seven feet (7' 0") for sixteen feet (16' 0") back-to-back ground easements, from a plane sixteen feet (16' 0") above ground level upward, located adjacent to both sides and adjoining said public utility easements that are designed with aerial easements (U.E. and A.E.) as indicated and depicted hereon, whereby the aerial easement totals thirty feet (30' 0") in width.

Further, Owners do hereby dedicate to the public a strip of land twenty (20) feet wide on each side of the center line of any and all baysou, creeks, gullies, ravines, draws, and drainage ditches located in said subdivision, as easement for drainage purposes. giving the City of Fulshear, Fort Bend County, or any other governmental agency, the right to enter upon said easement at any and all times for the purpose of construction and maintenance of drainage facilities and structures.

Further, Owners do hereby covenant and agree that all of the property within the boundaries of this plat and adjacent to any drainage easement, ditch, gully, creek or natural drainage way is hereby restricted to keep such drainage ways and easements clear of fences, buildings, excessive vegetation and other obstructions to the operations and maintenance of the drainage facility and that such abutting property shall not be permitted to drain directly into this easement except by means of an approved drainage structure.

Further, Owners do hereby acknowledge the receipt of the "Orders for Regulation of Outdoor Lighting in the Unincorporated Areas of Fort Bend County Texas", and do hereby covenant and agree and shall comply with this order as adopted by Fort Bend County Commissioners Court on March 23, 2004, and any subsequent amendments.

IN TESTIMONY WHEREOF, Fort Bend County, a body corporate and politic, has caused these presents to be signed by KP George, its County Judge, thereto authorized, this _____ day of _____, 2024.

IN TESTIMONY WHEREOF, Eduardo Morales, individual, thereto authorized, this _____ day of _____, 2024.

IN TESTIMONY WHEREOF, GM Equity Group, LLC, a Texas limited liability company, has caused these presents to be signed by Glen R. Ginter, its Member, thereto authorized, this _____ day of _____, 2024.

Fort Bend County, a body corporate and politic

By: _____
KP George, Fort Bend County Judge

STATE OF TEXAS §
COUNTY OF FORT BEND §

Before me, the undersigned authority, on this day personally appeared KP George, known to me to be the person whose name is subscribed to the foregoing instrument and acknowledged to me that he executed the same for the purposes and considerations therein expressed and in the capacity therein and herein stated, and as the act and deed of said professional limited liability company.

Notary Public in and for the State of Texas
County of Fort Bend
My commission expires: _____

By: _____
Eduardo Morales, Owner

STATE OF TEXAS §
COUNTY OF FORT BEND §

Before me, the undersigned authority, on this day personally appeared Eduardo Morales, known to me to be the person whose name is subscribed to the foregoing instrument and acknowledged to me that he executed the same for the purposes and considerations therein expressed and in the capacity therein and herein stated, and as the act and deed of said professional limited liability company.

Notary Public in and for the State of Texas
County of Fort Bend
My commission expires: _____

GM Equity Group, LLC, a Texas limited liability company

By: _____
Glen R. Ginter, Member

STATE OF TEXAS §
COUNTY OF FORT BEND §

Before me, the undersigned authority, on this day personally appeared Glen R. Ginter, known to me to be the person whose name is subscribed to the foregoing instrument and acknowledged to me that he executed the same for the purposes and considerations therein expressed and in the capacity therein and herein stated, and as the act and deed of said professional limited liability company.

Notary Public in and for the State of Texas
County of Fort Bend
My commission expires: _____

This plat of _____, 2024, is approved by the City Planning Commission of the City of Fulshear, Texas, this _____ day of _____, 2024.

By: _____
Amy Pearce
Chairman

By: _____
Joan Berger
Co-Chairman

This plat of _____, 2024, is approved on _____ by the City of Fulshear City Council and signed on this _____ day of _____, 2024, provided however, this approval shall be invalid and null and void unless the plat is filed with the County Clerk of Fort Bend County, Texas within six (6) months hereafter.

By: _____
Aaron Graft
Mayor

By: _____
Mariela Rodriguez
City Secretary

I, Harish C. Jajoo, a Professional Engineer registered in the State of Texas do hereby certify that this plat meets all of the requirements of the City of Fulshear, to the best of my knowledge.

Horish C. Jajoo
Registered Professional Engineer
Texas Registration No. 62217

LINE	BEARING	DISTANCE
L1	S 83°00'27" W	5.40'
L2	S 02°39'26" E	388.84'
L3	S 83°02'04" W	127.94'
L4	N 00°54'06" W	89.98'
L5	S 31°41'12" E	64.95'
L6	S 31°41'12" E	43.72'
L7	S 02°41'10" E	26.98'
L8	S 11°06'11" E	100.01'
L9	N 40°08'49" E	43.97'
L10	S 11°06'11" E	100.01'
L11	S 31°41'12" E	100.02'
L12	N 00°57'45" W	99.96'
L13	S 01°00'17" E	109.85'
L14	N 31°50'17" W	91.38'
L15	N 11°06'11" W	100.01'
L16	N 02°43'09" W	97.80'
L17	N 47°07'35" W	35.72'
L18	N 88°27'59" E	22.25'
L19	S 70°17'54" W	52.57'
L20	S 12°45'05" E	19.88'
L21	S 62°00'34" E	38.48'
L22	S 02°37'40" E	10.44'
L23	S 27°59'26" W	42.96'
L24	S 17°00'34" E	66.77'
L25	S 21°24'35" E	143.33'
L26	N 68°42'36" W	35.59'
L27	S 66°40'22" W	145.65'
L28	S 45°10'17" W	35.36'
L29	S 49°51'11" E	41.03'
L30	N 44°49'43" W	35.36'
L31	N 66°40'22" E	146.06'
L32	N 22°26'59" E	35.83'
L33	N 88°27'59" E	135.02'
L34	S 42°52'25" W	34.99'
L35	S 02°43'09" W	112.84'
L36	N 83°04'04" E	265.88'
L37	N 82°58'33" E	60.15'
L38	N 82°58'33" E	60.12'
L39	N 82°58'33" E	308.09'
L40	S 02°21'40" E	10.03'
L41	S 00°10'17" W	110.00'

RESERVE	LAND USE	ACRES	SQ. FT.
A	DETENTION	15.105	657,966
B	UNRESTRICTED	13.006	566,546
C	UNRESTRICTED	6.403	278,907
D	UNRESTRICTED	17.997	783,963
E	LIBRARY	5.096	221,978
F	UNRESTRICTED	9.712	423,053
G	UNRESTRICTED	10.318	449,457
H	UNRESTRICTED	19.121	832,919
I	UNRESTRICTED	16.920	737,023
J	UNRESTRICTED	1.122	48,860
TOTAL		114.800	5,000,672

R.O.W.	ACRES	SQ. FT.
TEXAS HERITAGE PARKWAY	16.342	711,884
GM LIBRARY ROAD	4.959	216,028
GINTER BOULEVARD	1.588	69,172
TOTAL	22.890	1,995,089

RESERVE	ELEVATION (FT.)
B	140.00
C	140.00
D	139.00
E	140.00
F	136.00
G	138.00
H	136.00
I	137.00
J	138.00

LEGEND
A.E. - AERIAL EASEMENT
B.L. - BUILDING LINE
D.E. - DRAINAGE EASEMENT
F.B.C.C.F.N. - FORT BEND COUNTY CLERKS FILE NUMBER
F.B.C.D.R. - FORT BEND COUNTY DEED RECORD
F.B.C.P.R. - FORT BEND COUNTY PLAT RECORDS
F.N.D. - FOUND
I.R. - IRON ROD
I.R.C. - IRON ROD WITH CAP
LS. - LANDSCAPE
PG. - PAGE
O.P.R.R./P.F.B.C. - OFFICIAL PUBLIC RECORDS OF REAL PROPERTY OF FORT BEND COUNTY, TEXAS
R.O.W. - RIGHT-OF-WAY
STM. S.E. - STORM SEWER EASEMENT
S.S.E. - SANITARY SEWER EASEMENT
SQ.F.T. - SQUARE FEET
VOL. - VOLUME
U.E. - UTILITY EASEMENT
W.L.E. - WATERLINE EASEMENT

I, Walter P. Sass, or registered under the laws of the State of Texas to practice the profession of surveying and hereby certify that the above subdivision is true and accurate; was prepared from an actual survey of the property made under my supervision on the ground; that, except as shown all boundary corners, angle points, points of curvature and other points of reference have been marked with iron (or other objects of a permanent nature) pipes or rods having an outside diameter of not less than five eighths (5/8) inch and a length of not less than three (3) feet; and that the plat boundary corners have been tied to the nearest survey corner.

Walter P. Sass
Registered Professional Land Surveyor
Texas Registration No. 4410

CURVE	RADIUS	ARC LENGTH	CURVE LENGTH	CHORD BEARING	DELTA ANGLE
C1	285.00'	149.48'	147.77'	N 16°39'41" W	30°03'02"
C2	220.00'	111.35'	110.17'	N 17°11'11" W	29°00'02"
C3	280.00'	41.13'	41.10'	N 06°53'41" W	8°25'01"
C4	220.00'	32.19'	32.16'	S 06°54'40" E	8°23'02"
C5	220.00'	5.36'	5.36'	S 02°01'19" E	1°23'41"
C6	220.00'	5.74'	5.74'	S 00°34'36" E	1°29'45"
C7	473.87'	13.95'	13.95'	S 02°14'03" E	1°41'12"
C8	443.87'	12.77'	12.77'	N 02°16'01" W	1°38'55"
C9	250.00'	12.61'	12.61'	N 01°16'26" W	2°53'26"
C10	250.00'	36.58'	36.55'	S 06°54'40" E	8°23'02"
C11	250.00'	36.73'	36.69'	S 06°53'41" E	8°25'01"
C12	250.00'	126.54'	125.19'	S 17°11'11" E	29°00'02"
C13	250.00'	131.12'	129.62'	N 16°39'41" W	30°03'02"
C14	215.00'	112.86'	111.56'	N 16°38'57" W	30°04'30"
C15	280.00'	141.72'	140.22'	N 17°11'11" W	29°00'02"
C16	220.00'	32.32'	32.29'	N 06°53'41" W	8°25'01"
C17	280.00'	40.97'	40.93'	S 06°54'40" E	8°23'02"
C18	250.00'	79.27'	78.94'	S 79°27'52" W	18°10'04"
C19	100.00'	126.73'	118.42'	S 33°59'33" W	72°36'44"
C20	2100.00'	612.74'	610.57'	N 08°05'32" E	16°43'05"
C21	1900.00'	1027.79'	1015.30'	S 00°57'15" W	30°59'37"
C22	2100.00'	1070.33'	1058.78'	N 01°50'59" E	29°12'09"
C23	1900.00'	556.43'	554.44'	N 08°03'41" E	16°46'46"
C24	75.00'	58.10'	58.66'	N 22°31'13" W	44°23'12"
C25	180.50'	22.19'	204.87'	N 03°03'09" W	79°19'09"
C26	75.00'	58.10'	56.66'	S 12°24'55" W	44°23'12"
C27	1900.00'	601.25'	598.74'	S 18°50'31" E	18°07'51"
C28	2100.00'	222.19'	222.09'	S 24°52'35" E	6°03'44"
C29	220.00'	10.96'	10.95'	N 01°15'19" W	2°51'04"
C30	1030.00'	422.43'	419.48'	S 78°25'19" W	3°28'26"
C31	2100.00'	127.32'	127.30'	N 26°10'14" W	3°28'26"
C32	1900.00'	361.38'	360.84'	N 22°27'30" W	10°53'52"
C33	970.00'	397.83'	395.04'	S 78°25'19" W	23°29'55"
C34	2100.00'	458.63'	457.72'	S 15°10'33" E	12°30'47"
C35	100.00'	148.21'	135.02'	S 49°04'29" E	6°56'12"
C36	280.00'	14.3'	14.12'	N 01°16'26" W	2°53'26"
C37	2100.00'	110.00'	109.99'	S 22°55'59" E	3°00'05"
C38	521.01'	82.40'	82.32'	N 87°32'19" E	9°03'43"

JURISDICTION TABLE	
PUBLIC FACILITIES	DISTRICT NAMES
CITY/E.T.J.	CITY OF FULSHEAR E.T.J.
COUNTY	FORT BEND COUNTY
EMERGENCY SERVICE	FORT BEND E.S.D. NO. 4
DRAINAGE	FORT BEND COUNTY DRAINAGE DISTRICT
WATER AUTHORITY	NORTH FORT BEND WATER AUTHORITY
SCHOOL	LAMAR CISD
ASSISTANCE DISTRICT	FORT BEND COUNTY CD 7
PARKS & REC	TEXAS HERITAGE PARKWAY IMPROVEMENT DISTRICT
TELEPHONE	AT&T
CABLE	COMCAST
ELECTRICITY	CENTERPOINT
GAS	CENTERPOINT ENERGY

- NOTES:
- The coordinates shown hereon are Texas South Central Zone No. 4204 State Plane GRID Coordinates (NAD83) and may be brought to SURFACE Coordinates by applying the following combined scale, 1.00013.
 - All elevations shown hereon are based on Harris County Floodplain Reference Marker No. 190055. Elev.=136.32' (NAVD'88, 2001 ADJ.)
 - All known pipelines or pipeline easements within the plat boundaries are shown hereon.
 - With respect to instruments of record within this plat, surveyor relied on City Planning Letter issued by Charter Title Company effective date October 24, 2023 GF No. _____
 - The drainage system for this subdivision is designed in accordance with the Fort Bend County Drainage Criteria Manual which allows street ponding with intense rainfall events.
 - This tract is shown to be within Flood Zone X on Federal Emergency Management Agency Flood Insurance Rate Map No. 481570085M, revised January 29, 2021. Unshaded Zone X is defined as areas determined to be outside of the 500-year flood.
 - In accordance with Fort Bend County's determination, the top of all floor slabs shall be minimum of (Reference the "Minimum Slab Elevation Table") above mean sea level (NAVD 88 datum). In addition, no top of slab elevation shall be less than 24 inches above the lowest top of curb adjacent to the lot in which it lies. In the absence of a curb, the top of slab elevation shall be no less than 24 inches above the highest natural ground along the perimeter of the building foundation and 12 inches above any down gradient roadway or drainage restraint, whichever is higher.
 - Unless otherwise indicated, the building lines (B.L.), whether one or more, shown on this subdivision plat are established to evidence compliance with the applicable provisions of the Code of Ordinances, City of Fulshear, Texas, in effect at the time this plat was approved, which may be amended from time to time.
 - Site plans shall be submitted to Fort Bend County and any other applicable jurisdiction for review and approval. Development Permits and all other applicable permits shall be obtained from Fort Bend County prior to beginning construction.
 - Sidewalks shall be built or caused to be built not less than 5 feet in width on both sides of all dedicated rights-of-way within said plat and on the contiguous right-of-way of all perimeter roads surrounding said plat, in accordance with the A.D.A.
 - All drainage easements to be kept clear of fences, buildings, vegetation and other obstructions to the operations and maintenance of the drainage facility.
 - All property to drain into the drainage easement only through an approved drainage structure.
 - This plat lies within Light Zone No. 3 of the Fort Bend County Lighting Ordinance.
 - This property is subject to a CenterPoint Energy Short Form Blanket Easement as recorded in F.B.C.C. File Nos. 2022134495 and 2022140594.
 - A one-foot reserve dedicated to the public in fee as a buffer separation between the side or end of streets in subdivision plats where such streets abut adjacent acreage tracts, the conditions of such dedication being that when the adjacent property is subdivided by a recorded plat, the one-foot reserve shall thereupon become vested in the public for street right-of-way purposes and the fee title thereto shall revert and revest in the dedicator, his heirs, assigns, or successors.

J. Stacy Slawinski, P.E.
Fort Bend County Engineer

DESCRIPTION OF A 137.69-ACRE (5,997,755 SQ. FT.) TRACT OF LAND SITUATED IN THE ENOCH LATHAM SURVEY, A-50, FORT BEND COUNTY, TEXAS

Being a description of a 137.69-acre (5,997,755 Square Foot) tract of land situated in the Enoch Latham Survey, A-50, Fort Bend County, Texas. Said 137.69-acre tract being all of a called 137.294-acre tract conveyed to GM Equity Group, LLC, a Texas limited liability company, by deed recorded in Fort Bend County Clerk's File Number 200800068 (hereinafter F.B.C.C.F. No.), of the Official Public Records of Fort Bend County, Texas. (hereinafter O.P.R.F.B.C.) and being further described by metes and bounds as follows with the basis of bearings being the Texas State Plane Coordinate System, South Central Zone No. 4204, (NAD 83) (2011) Epoch 2010.00, all coordinates shown hereon are grid coordinates and may be converted to surface by multiplying by the combined scale factor of 1.00013. All distances are surface:

BEGINNING (N=13,812,640.77, E=2,957,838.42) at a 5/8-inch iron rod found in the north line of Commercial Reserve "C" of Lazy J Acres Section 1 Re-plot No. 1, per the plat recorded in File No. 20130337, of the Fort Bend County Plat Records (hereinafter F.B.C.P.R.) for a southeast corner of Restricted Reserve "A" of Lamar C.I.S.D. High School No. 5 Complex, by plat recorded in Plat No. 20110054 of the F.B.C.P.R., for a southwest corner of said 137.294-acre tract and for a southwest corner of said tract herein described;

THENCE North 02 deg. 41 min. 31 sec. West, with the east line of said Restricted Reserve "A", with a west line of said 137.294-acre tract and with a west line of said tract herein described, a distance of 3,184.93 feet to a 5/8-inch iron rod with cap stamped "WEISSER ENG HOUSTON, TX" set in the south line of Creek Rush at Cross Creek Ranch Section Two, Block 1, by plat recorded in Plat No. 20220022 of the F.B.C.P.R., for the northeast corner of said Restricted Reserve "A", for the northwest corner of said 137.294-acre tract and for the northwest corner of said tract herein described;

THENCE North 88 deg. 22 min. 08 sec. East, with the south line of said Creek Rush at Cross Creek Ranch Section Two, Block 1, with the south line Unrestricted Reserve "A", Broadstone Cross Creek Ranch, by plat recorded in Plat No. 20220110 of the F.B.C.P.R., with the south line of a called 0.2130-acre tract of land, conveyed to Adren J. Morely by deed recorded in F.B.C.C.F. No. 2006161711 of the O.P.R.F.B.C., with the south line of Restricted Reserve "B", The Pond at Cross Creek Ranch, Block, by plat recorded in Plat No. 20130244 of the F.B.C.P.R., with the north right-of-way line of Creek Rush Parkway (Variable Width), by F.B.C.C.F. No. 20170796 of 2017044716, 2019057632 and 2020041988 of the O.P.R.F.B.C., with the north line of said 137.294-acre tract and with the north line of said tract herein described, a distance of 1,762.00 feet to a 5/8-inch iron rod with cap stamped "WEISSER ENG HOUSTON, TX" set for the northwest corner of Restricted Reserve "A", Cross Creek Ranch Detention & Water Quality Basins, Block 1, by plat recorded in Plat No. 20170112 of the F.B.C.P.R., and for the northeast corner of said 137.294-acre tract and said tract herein described;

THENCE South 02 deg. 36 min. 36 sec. East, with the west line of said Cross Creek Ranch Detention & Water Quality Basins, Block 1, with the west line of a called 4.649-acre tract of land, conveyed to Fort Bend County Municipal Utility District No. 1369 by deed recorded in F.B.C.C.F. No. 2016022942, with the west line of Restricted Reserve "A", Cross Creek Ranch Water Treatment Plant, Block 1, by plat recorded in Plat No. 20070244 of the F.B.C.P.R., with the west line of a called 3.662-acre tract of land conveyed to Wayne Schramme, by deed recorded in F.B.C.C.F. No. 2012007435, with the east line of said tract herein described, a distance of 3,029.87 feet to a 5/8-inch iron rod with cap stamped "WEISSER ENG HOUSTON, TX" set in the east right-of-way line of said Texas Heritage Parkway for an interior corner of said tract herein described and for the beginning of a curve to the right;

THENCE in a southeasterly direction, with the west line of said 3.662-acre tract, with the east right-of-way line of said Texas Heritage Parkway, with the east line of said tract herein described and along said curve to the right, having a radius of 2,081.00 feet, a central angle of 03 deg. 16 min. 32 sec., a chord bearing South 18 deg. 38 min. 50 sec. East, a chord distance of 118.97 feet and an arc length of 118.96 feet to a 5/8-inch iron rod with cap stamped "WEISSER ENG HOUSTON, TX" set for an angle point of said tract herein described;


THENCE South 17 deg. 00 min. 34 sec. East, with the west line of said 3.662-acre tract, with the east right-of-way line of said Texas Heritage Parkway, with the east line of said tract herein described, a distance of 242.34 feet to a 5/8-inch iron rod with cap stamped "WEISSER ENG HOUSTON, TX" set for an interior corner of said tract herein described;

THENCE South 62 deg. 00 min. 34 sec. East, with the west line of said 3.662-acre tract, with the east right-of-way line of said Texas Heritage Parkway, with the east line of said tract herein described, a distance of 38.48 feet to a 5/8-inch iron rod with cap stamped "WEISSER ENG HOUSTON, TX" set for an interior corner of said tract herein described;

THENCE South 82 deg. 59 min. 56 sec. East, with the south line of said 3.662-acre tract, with the north right-of-way line of said Texas Heritage Parkway, with the north line of said tract herein described, a distance of 273.70 feet to a 5/8-inch iron rod with cap stamped "WEISSER ENG HOUSTON, TX" set in west line of a called 2.07-acre tract conveyed to Teppco Crude Pipeline, L.P. by deed recorded in F.B.C.C.F. No. 2004025376, for a southeasterly corner of said tract herein described


THENCE South 2 deg. 37 min. 40 sec. East, with the west line of said 2.07-acre tract, with the east right-of-way line of said Texas Heritage Parkway, with the east line of said tract herein described, a distance of 10.44 feet to a 5/8-inch iron rod with cap stamped "WEISSER ENG HOUSTON, TX" set in the north right-of-way line of F.M. Highway 1093 (Variable Width Right-of-Way), by deed recorded in F.B.C.C.F. No. 2011033793, Volume 2478, Page 1664 and Volume 243, Page 171 of the F.B.C.D.R., for the southeast corner of said tract herein described

THENCE South 82 deg. 59 min. 03 sec. West, with the north right-of-way line of said F.M. Highway 1093 and a south line of said 137.294-acre tract and with a south line of said tract herein described, a distance of 1122.73 feet to a 5/8-inch iron rod found for the

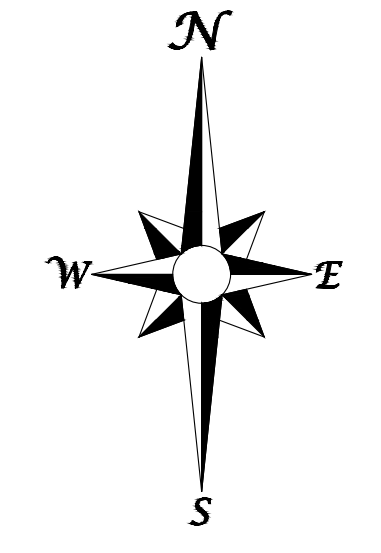

SCALE IN FEET
0 100' 200'
SCALE: 1" = 100'

MATCH LINE

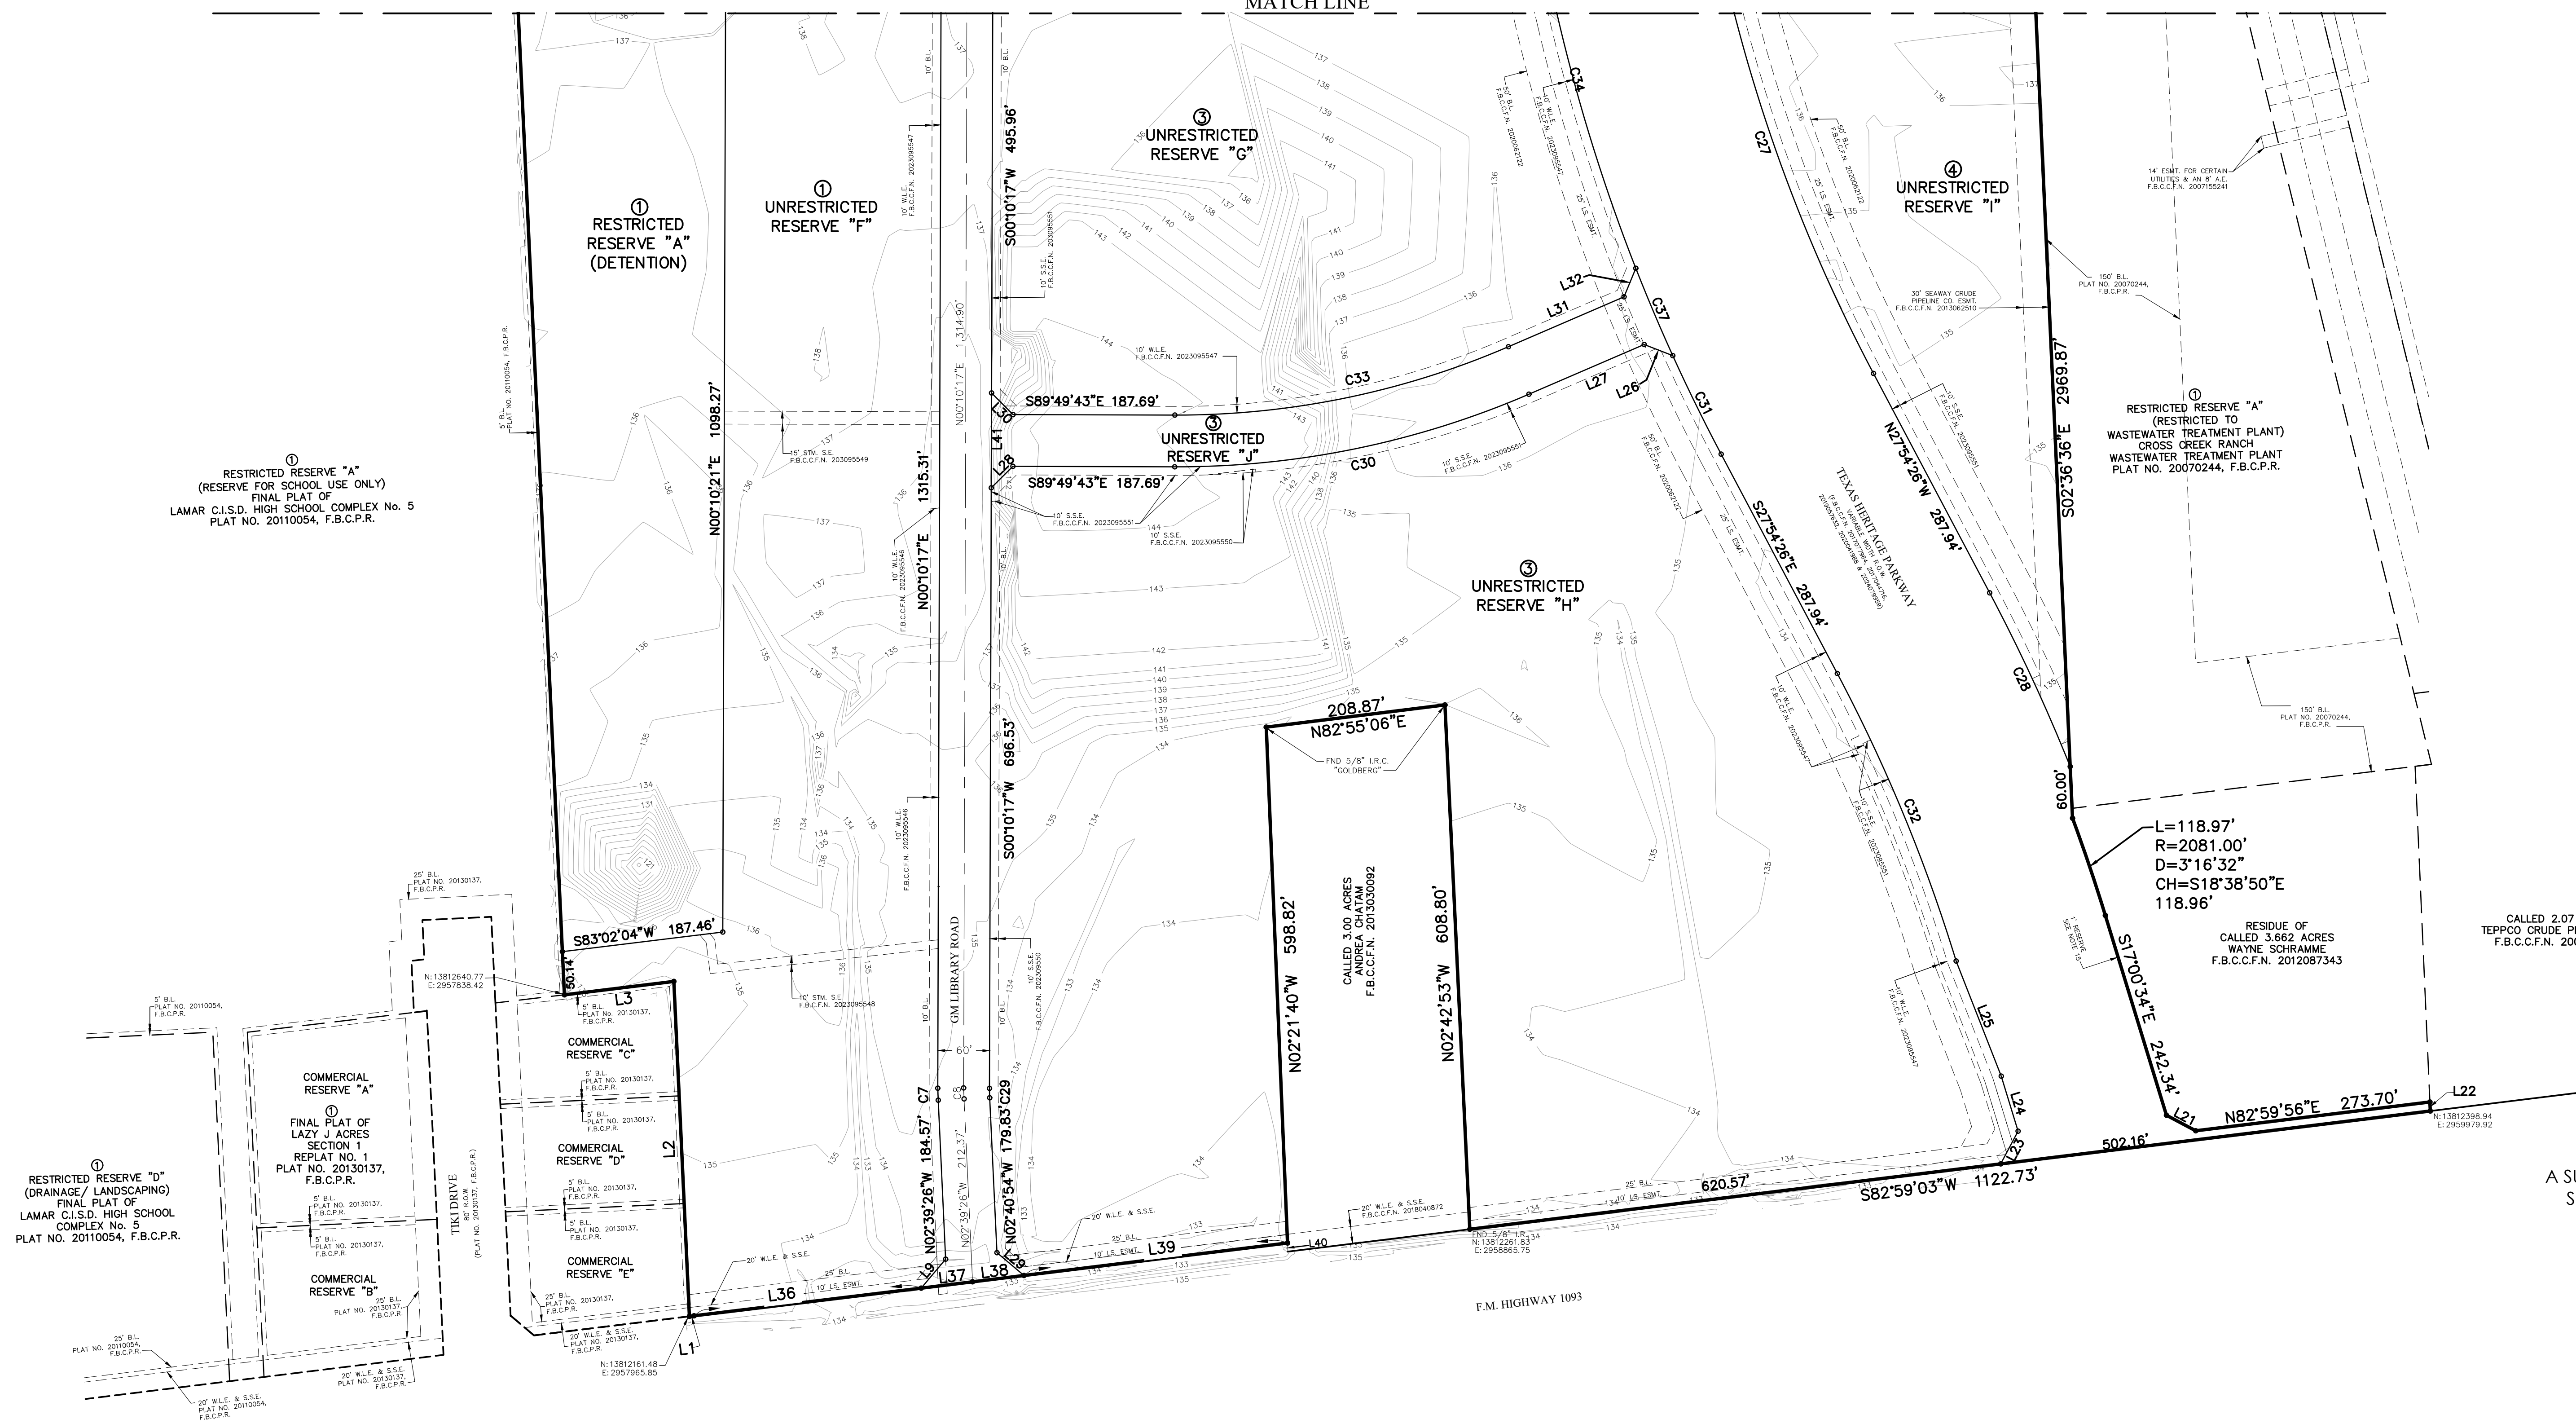

GM EQUITY

A SUBDIVISION OF 137.69 ACRES (5,997,755 SQ. FT.),
SITUATED IN THE ENOCH LATHAM SURVEY, A-50,
FORT BEND COUNTY, TEXAS.

4 BLOCKS 10 RESERVES



OWNER
FORT BEND COUNTY
401 JACKSON STREET
RICHMOND, TX 77469
(281) 342-3411

OWNER
GM EQUITY GROUP LLC,
a Texas limited liability company
423 MASON PARK BLVD, STE. C
KATY, TX 77450
(713) 530-0127

OWNER
EDUARDO MORALES
11177 COMPAQ CENTER WEST DR.,
HOUSTON, TX 77071
(713) 541-3686

SURVEYOR:

 **WEISSER**
Engineering & Surveying
19500 Park Row | Houston, Texas 77084
T.B.P.E.L.S. Reg. No. 10194324 | T.B.P.E. Reg. No. F-68
www.weissereng.com | 281.579.7300

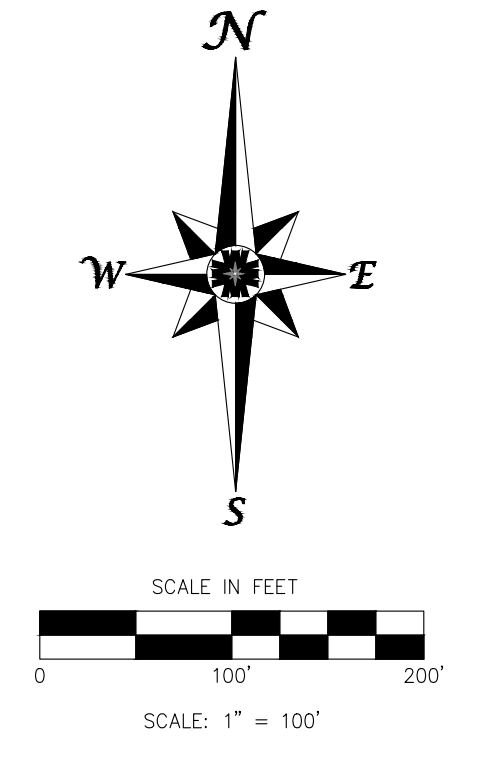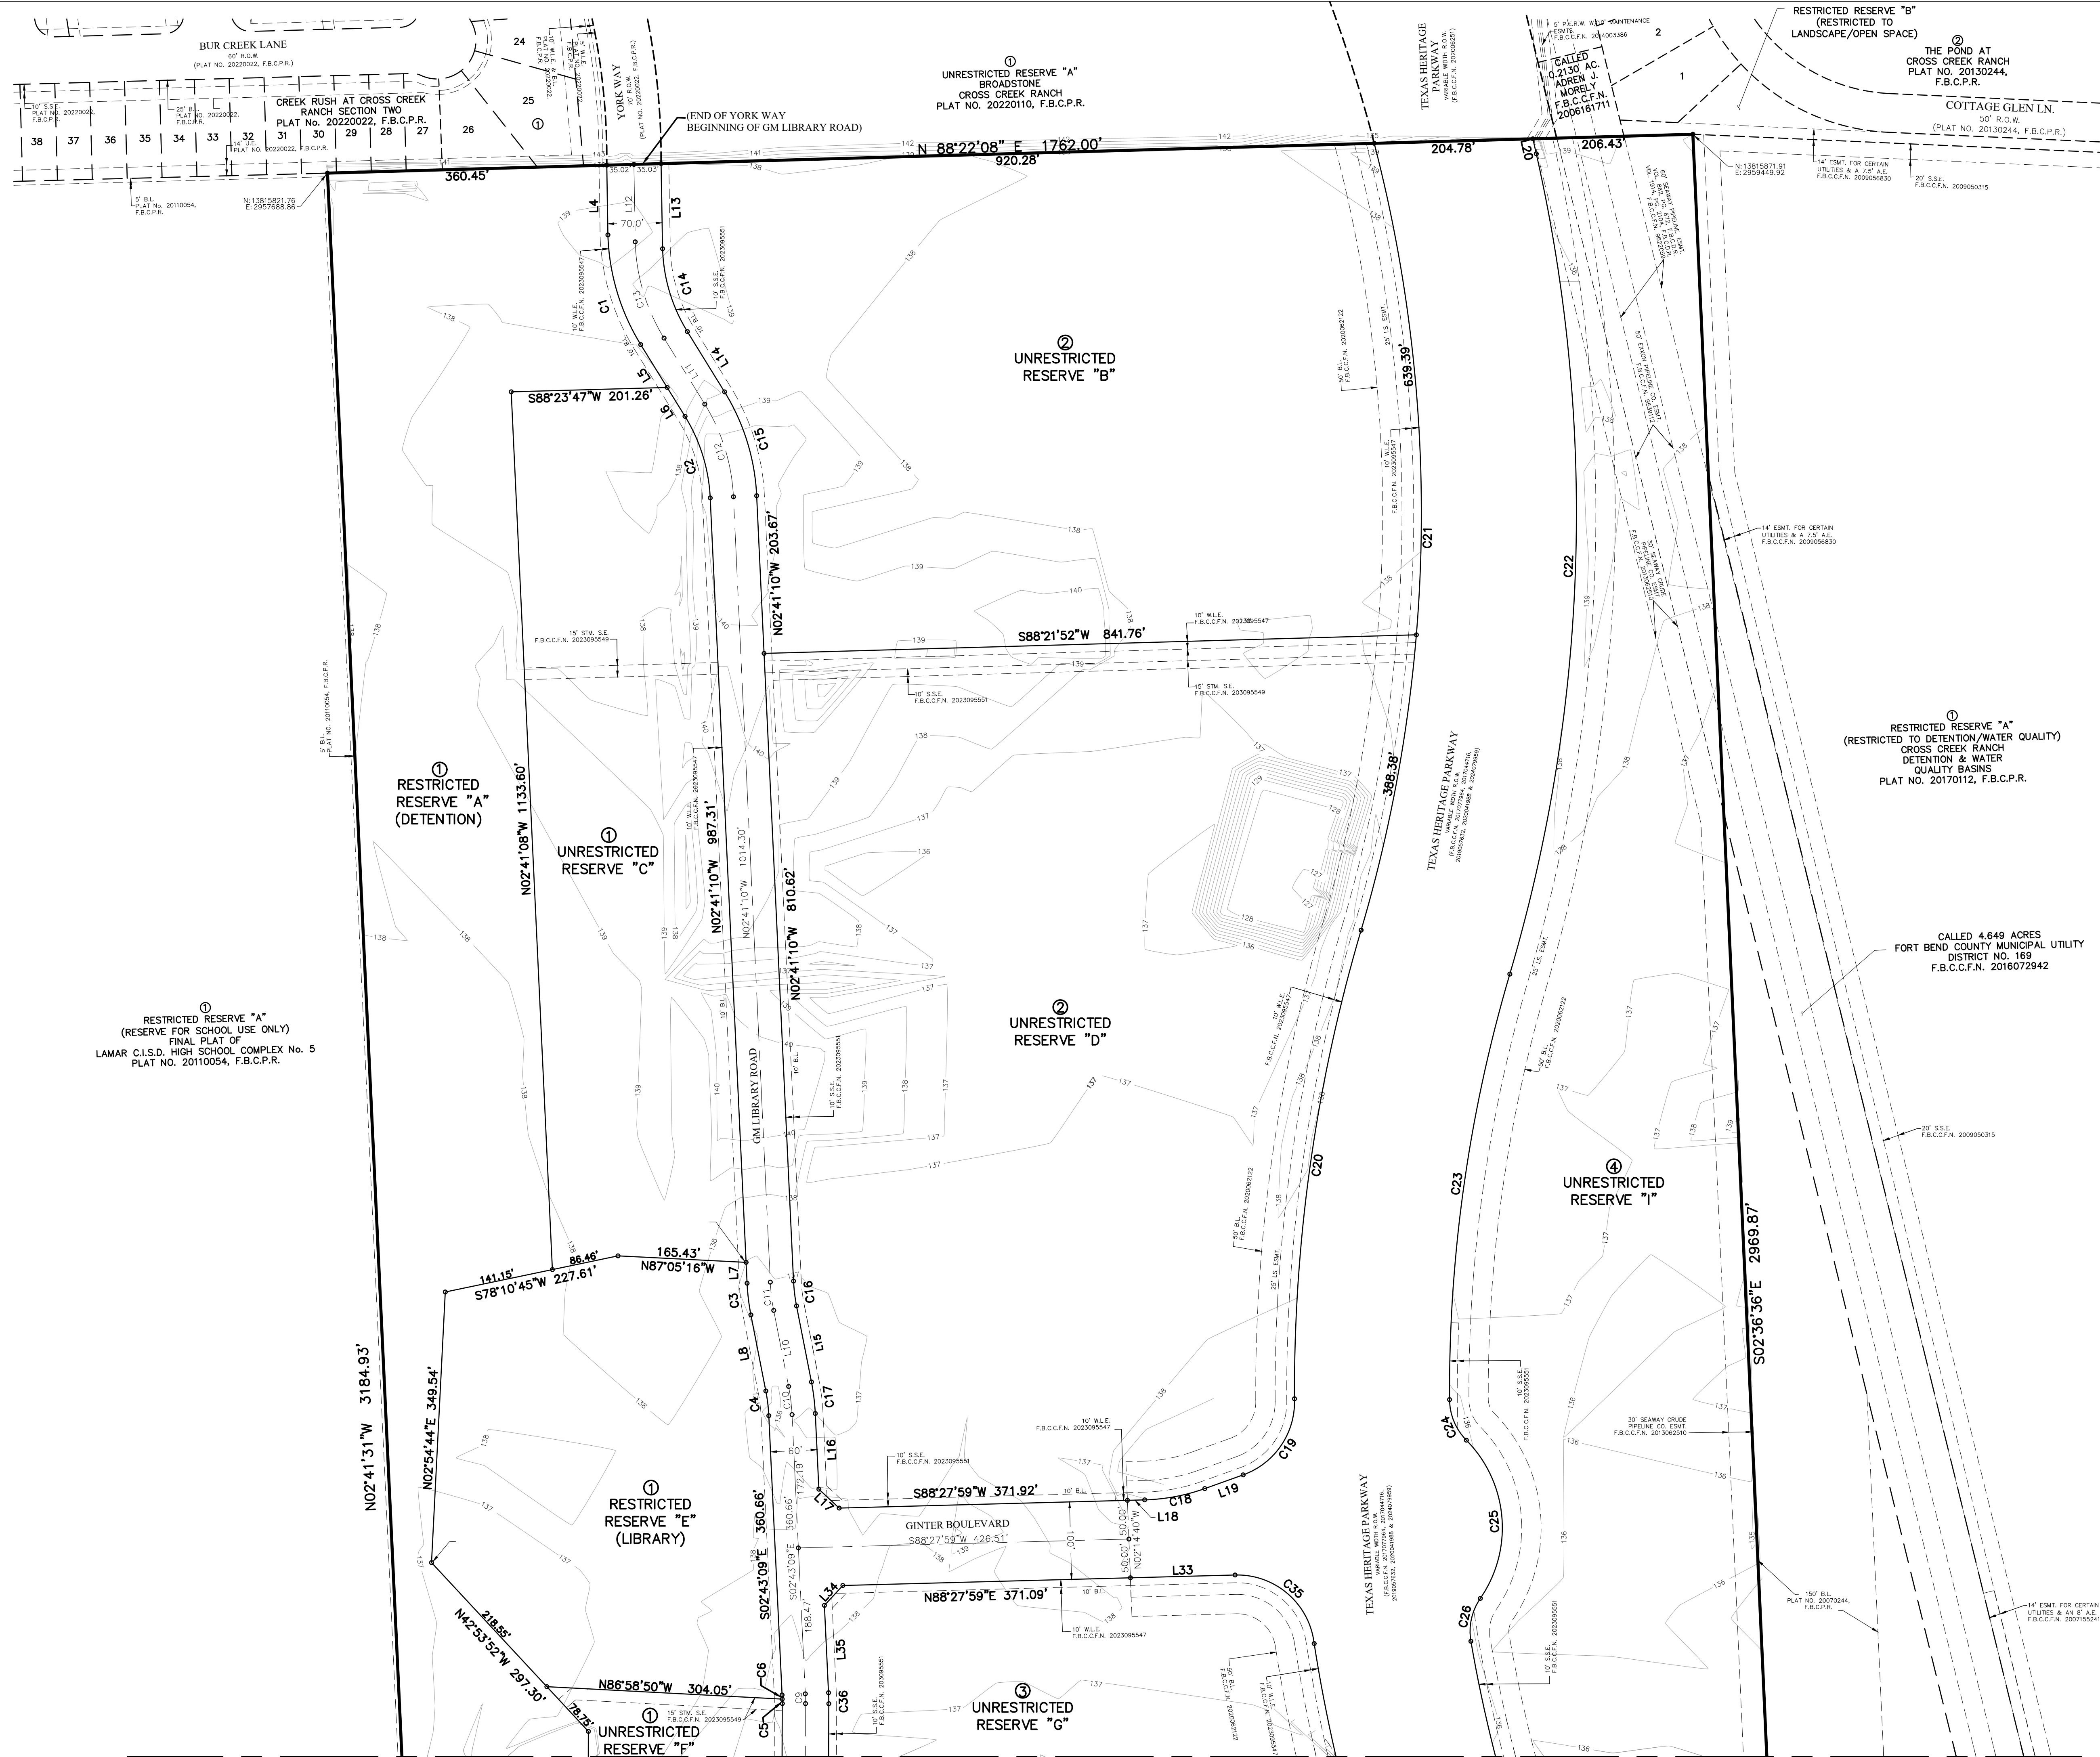

GM EQUITY

A SUBDIVISION OF 137.69 ACRES (5,997,755 SQ. FT.),
SITUATED IN THE ENOCH LATHAM SURVEY, A-50,
FORT BEND COUNTY, TEXAS.

4 BLOCKS 10 RESERVES

OWNER
FORT BEND COUNTY
 401 JACKSON STREET
 RICHMOND, TX 77469
 (281) 342-3411

OWNER
GM EQUITY GROUP LLC,
 a Texas limited liability company
 423 MASON PARK BLVD, STE. C
 KATY, TX 77450
 (713) 530-0127

OWNER
EDUARDO MORALES
 11177 COMPAQ CENTER WEST DR.,
 HOUSTON, TX 77071
 (713) 541-3686

SURVEYOR:

WEISSER
 Engineering & Surveying
 19500 Park Row | Houston, Texas 77084
 T.B.P.E.L.S. Reg. No. 10194324 | T.B.P.E. Reg. No. F-68
 www.weissereng.com | 281.579.7300