


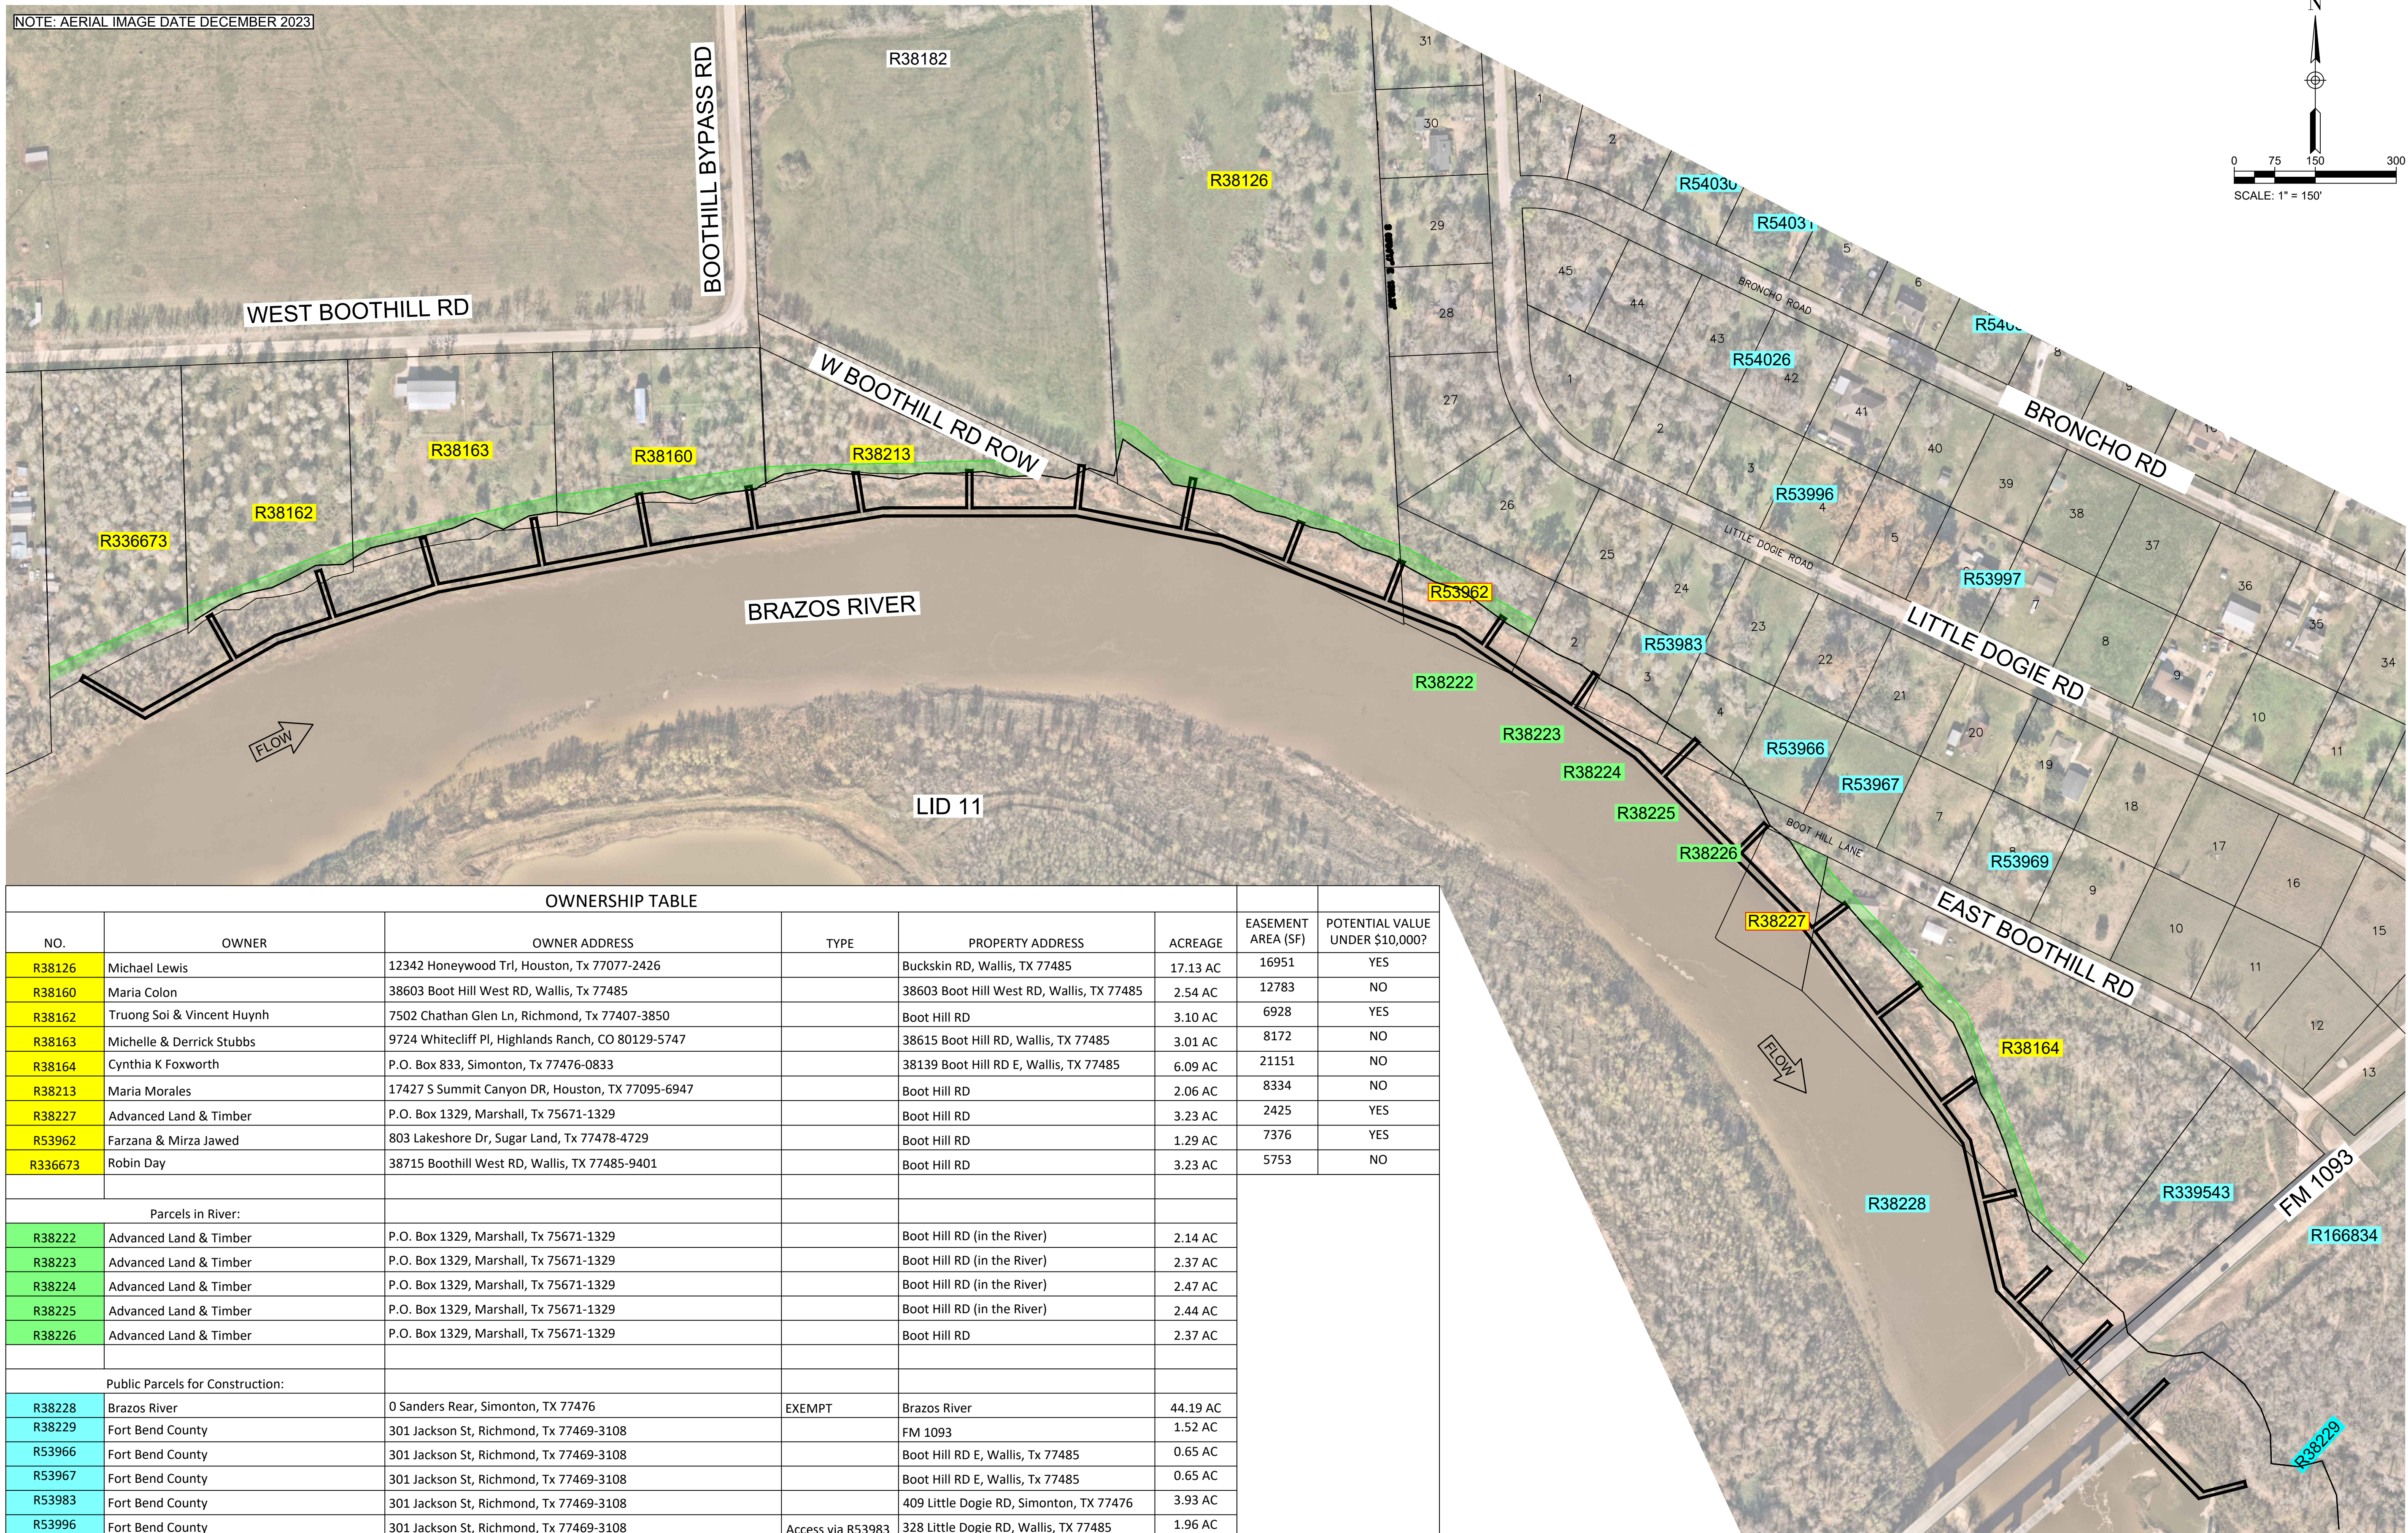

OWNERSHIP TABLE						EASEMENT AREA (SF)	POTENTIAL VALUE UNDER \$10,000?
NO.	OWNER	OWNER ADDRESS	TYPE	PROPERTY ADDRESS	ACREAGE		
R38126	Michael Lewis	12342 Honeywood Trl, Houston, Tx 77077-2426		Buckskin Rd, Wallis, TX 77485	17.13 AC	16951	YES
R38160	Maria Colon	38603 Boot Hill West RD, Wallis, Tx 77485		38603 Boot Hill West RD, Wallis, TX 77485	2.54 AC	12783	NO
R38162	Truong Soi & Vincent Huynh	7502 Chathan Glen Ln, Richmond, Tx 77407-3850		Boot Hill RD	3.10 AC	6928	YES
R38163	Michelle & Derrick Stubbs	9724 Whitecliff Pl, Highlands Ranch, CO 80129-5747		38615 Boot Hill RD, Wallis, TX 77485	3.01 AC	8172	NO
R38164	Cynthia K Foxworth	P.O. Box 833, Simonton, Tx 77476-0833		38139 Boot Hill RD E, Wallis, TX 77485	6.09 AC	21151	NO
R38213	Maria Morales	17427 S Summit Canyon DR, Houston, TX 77095-6947		Boot Hill RD	2.06 AC	8334	NO
R38227	Advanced Land & Timber	P.O. Box 1329, Marshall, Tx 75671-1329		Boot Hill RD	3.23 AC	2425	YES
R53962	Farzana & Mirza Jawed	803 Lakeshore Dr, Sugar Land, Tx 77478-4729		Boot Hill RD	1.29 AC	7376	YES
R336673	Robin Day	38715 Boothill West RD, Wallis, TX 77485-9401		Boot Hill RD	3.23 AC	5753	NO
	Parcels in River:						
R38222	Advanced Land & Timber	P.O. Box 1329, Marshall, Tx 75671-1329		Boot Hill RD (in the River)	2.14 AC		
R38223	Advanced Land & Timber	P.O. Box 1329, Marshall, Tx 75671-1329		Boot Hill RD (in the River)	2.37 AC		
R38224	Advanced Land & Timber	P.O. Box 1329, Marshall, Tx 75671-1329		Boot Hill RD (in the River)	2.47 AC		
R38225	Advanced Land & Timber	P.O. Box 1329, Marshall, Tx 75671-1329		Boot Hill RD (in the River)	2.44 AC		
R38226	Advanced Land & Timber	P.O. Box 1329, Marshall, Tx 75671-1329		Boot Hill RD	2.37 AC		
	Public Parcels for Construction:						
R38228	Brazos River	0 Sanders Rear, Simonton, TX 77476	EXEMPT	Brazos River	44.19 AC		
R38229	Fort Bend County	301 Jackson St, Richmond, Tx 77469-3108		FM 1093	1.52 AC		
R53966	Fort Bend County	301 Jackson St, Richmond, Tx 77469-3108		Boot Hill RD E, Wallis, Tx 77485	0.65 AC		
R53967	Fort Bend County	301 Jackson St, Richmond, Tx 77469-3108		Boot Hill RD E, Wallis, Tx 77485	0.65 AC		
R53983	Fort Bend County	301 Jackson St, Richmond, Tx 77469-3108		409 Little Dogie RD, Simonton, TX 77476	3.93 AC		
R53996	Fort Bend County	301 Jackson St, Richmond, Tx 77469-3108	Access via R53983	328 Little Dogie RD, Wallis, TX 77485	1.96 AC		
R53997	Richard & Denise Smith	Simonton, Tx 77476-0315		314 Little Dogie RD, Simonton, TX 77476	1.96 AC		
R54026	Fort Bend County	301 Jackson St, Richmond, Tx 77469-3108		38209 Broncho RD, Wallis, Tx 77485	1.31 AC		
R166834	Fort Bend County County Toll Road Authority	16555 Southwest Freeway, Suite 200, Sugar Land, Tx 77479-2670		FM 1093 (Proposed Westpark Toll Road)	20.67 AC		
R339543	Fort Bend County County Toll Road Authority	16555 Southwest Freeway, Suite 200, Sugar Land, Tx 77479-2670		FM 1093	3.86 AC		

	HUITT-ZOLLARS 10350 RICHMOND AVE. SUITE 300 HOUSTON, TEXAS 77042 (281) 496-0066 TBPE FIRM # F-761	PRELIMINARY NOT FOR CONSTRUCTION, BIDDING, OR PERMIT PURPOSES. FOR REVIEW ONLY.		ROBERT G. POWELL 102329 Date: 4/15/25 Huitt-Zollars, Inc. Consulting Engineers Firm Registration No. F-761		4/15/2025			
		PROJECT TITLE: BRAZOS RIVER EROSION CONTROL PROJECT		NO.		REVISIONS		DATE	
		UPIN: xxxxxx		SHEET DESCRIPTION: ####		DRAWN BY: JS		CKD BY: RGP	
		SCALE: 1" = 150' (H)		JOB NO: R315462.01		DATE: 4/15/2025			
		SHEET NO: ##### / XXX							