PLAT RECORDING SHEET

PLAT NAME:	Sienna Section 55							
PLAT NO:								
ACREAGE:	55.673							
LEAGUE:	Williams Hall Survey							
ABSTRACT N	UMBER: 31							
ADSTRACTNO	JWIDER: 31							
NUMBER OF B	BLOCKS: 6							
NUMBER OF LOTS: 81								
NUMBER OF F	RESERVES: 13							
OWNERS: Toll-GTIS Property Owner, LLC and Sienna Parks Levee Improvements								
District								
								
(DEPUTY CLERK)								

TITLE TO THE LAND SO DEDICATED.

WE. FURTHER ACKNOWLEDGE THAT THE DEDICATIONS AND/OR EXACTIONS MADE HEREIN ARE PROPORTIONAL TO THE IMPACT OF THE SUBDIVISION UPON THE PUBLIC SERVICES REQUIRED IN ORDER THAT THE DEVELOPMENT WILL COMPORT WITH THE PRESENT AND FUTURE GROWTH NEEDS OF THE CITY; WE, OUR SUCCESSORS AND ASSIGNEES HEREBY WAIVE ANY CLAIM, DAMAGE OR CAUSE OF ACTION THAT WE MAY HAVE AS A RESULT OF THE DEDICATION OR EXACTIONS

FURTHER, OWNERS HAVE DEDICATED AND BY THESE PRESENTS DO DEDICATE TO THE USE OF THE PUBLIC FOR PUBLIC UTILITY PURPOSES FOREVER UNOBSTRUCTED AERIAL EASEMENTS. THE AERIAL EASEMENTS SHALL EXTEND HORIZONTALLY AN ADDITIONAL ELEVEN FEET, SIX INCHES (11'6") FOR TEN FEET (10'0") PERIMETER GROUND EASEMENTS OR SEVEN FEET, SIX INCHES (7'6") FOR FOURTEEN FEET (14'0") PERIMETER GROUND EASEMENTS OR FIVE FEET, SIX INCHES (5'6") FOR SIXTEEN FEET (16'0") PERIMETER GROUND EASEMENTS, FROM A PLANE SIXTEEN FEET (16'0") ABOVE GROUND LEVEL UPWARD, LOCATED ADJACENT TO AND ADJOINING SAID PUBLIC UTILITY EASEMENTS THAT ARE DESIGNATED WITH AERIAL EASEMENTS (U.E. AND A.E.) AS INDICATED AND DEPICTED, HEREON, WHEREBY THE AERIAL EASEMENT TOTALS TWENTY ONE FEET, SIX INCHES (21' 6") IN WIDTH.

FURTHER, OWNERS HAVE DEDICATED AND BY THESE PRESENTS DO DEDICATE TO THE USE OF THE PUBLIC FOR PUBLIC UTILITY PURPOSE FOREVER UNOBSTRUCTED AERIAL EASEMENTS. THE AERIAL EASEMENTS SHALL EXTEND HORIZONTALLY AN ADDITIONAL TEN FEET (10'0") FOR TEN FEET (10'0") BACK-TO-BACK GROUND EASEMENTS, OR EIGHT FEET (8'0") FOR FOURTEEN FEET (14'0") BACK-TO-BACK GROUND EASEMENTS OR SEVEN FEET (7'0") FOR SIXTEEN FEET (16'0") BACK-TO-BACK GROUND EASEMENTS, FROM A PLANE SIXTEEN FEET (16'0") ABOVE GROUND LEVEL UPWARD, LOCATED ADJACENT TO BOTH SIDES AND ADJOINING SAID PUBLIC UTILITY EASEMENTS THAT ARE DESIGNATED WITH AERIAL EASEMENTS (U.E. AND A.E.) AS INDICATED AND DEPICTED HEREON, WHEREBY THE AERIAL EASEMENT TOTALS THIRTY FEET (30'0") IN WIDTH.

FURTHER, WE DO HEREBY DECLARE THAT ALL PARCELS OF LAND DESIGNATED AS LOTS ON THIS PLAT ARE INTENDED FOR THE CONSTRUCTION OF SINGLE FAMILY RESIDENTIAL DWELLING UNITS THEREON AND SHALL BE RESTRICTED FOR SAME UNDER THE TERMS AND CONDITIONS OF SUCH RESTRICTIONS FILED SEPARATELY.

FURTHER, WE DO HEREBY COVENANT AND AGREE THAT ALL OF THE PROPERTY WITHIN THE BOUNDARIES OF THIS PLAT SHALL BE RESTRICTED TO PREVENT THE DRAINAGE OF ANY SEPTIC TANKS INTO ANY PUBLIC OR PRIVATE STREET, ROAD OR ALLEY OR ANY DRAINAGE DITCH, EITHER DIRECTLY OR INDIRECTLY.

FURTHER, WE DO HEREBY DEDICATE TO THE PUBLIC A STRIP OF LAND THIRTY (30) FEET WIDE ON EACH SIDE OF THE CENTER LINE OF ANY AND ALL BAYOUS, CREEKS, GULLIES, RAVINES, DRAWS AND DRAINAGE DITCHES LOCATED IN SAID SUBDIVISION, AS EASEMENTS FOR DRAINAGE PURPOSES. FORT BEND COUNTY OR ANY OTHER GOVERNMENTAL AGENCY SHALL HAVE THE RIGHT TO ENTER UPON SAID EASEMENT AT ANY AND ALL TIMES FOR THE PURPOSES OF CONSTRUCTION AND MAINTENANCE OF DRAINAGE FACILITIES AND STRUCTURES.

URTHER, WE DO HEREBY COVENANT AND AGREE THAT ALL OF THE PROPERTY WITHIN THE BOUNDARIES OF THIS SUBDIVISION AND ADJACENT TO ANY DRAINAGE EASEMENT, DITCH, GULLY, CREEK OR NATURAL DRAINAGE WAY SHALL HEREBY BE RESTRICTED TO KEEP SUCH DRAINAGE WAYS AND EASEMENTS CLEAR OF FENCES. BUILDINGS. EXCESSIVE VEGETATION AND OTHER OBSTRUCTIONS TO THE OPERATIONS AND MAINTENANCE OF THE DRAINAGE FACILITY AND THAT SUCH ABUTTING PROPERTY SHALL NOT BE PERMITTED TO DRAIN DIRECTLY INTO THIS EASEMENT EXCEPT BY MEANS OF AN APPROVED DRAINAGE STRUCTURE.

FURTHER, WE DO HEREBY CERTIFY THAT WE ARE THE OWNERS OF ALL PROPERTY IMMEDIATELY ADJACENT TO THE BOUNDARIES OF THE ABOVE AND FOREGOING SUBDIVISION OF SIENNA SECTION 55 WHERE BUILDING SETBACK LINES OR PUBLIC UTILITY EASEMENTS ARE TO BE FSTABILISHED OUTSIDE THE BOUNDARIES OF THE ABOVE AND FOREGOING SUBDIVISION AND DO HEREBY MAKE AND ESTABLISH ALL BUILDING SETBACK LINES AND DEDICATE TO THE USE OF THE PUBLIC, ALL PUBLIC UTILITY EASEMENTS SHOWN IN SAID ADJACENT ACREAGE.

FURTHER, WE DO HEREBY ACKNOWLEDGE THE RECEIPT OF THE "ORDERS FOR REGULATION OF OUTDOOR LIGHTING IN THE UNINCORPORATED AREAS OF FORT BEND COUNTY, TEXAS", AND DO HEREBY COVENANT AND AGREE AND SHALL COMPLY WITH THIS ORDER AS ADOPTED BY FORT BEND COUNTY COMMISSIONERS COURT ON MARCH 23, 2004 AND ANY SUBSEQUENT AMENDMENT.

IN TESTIMONY WHEREOF, TOLL-GTIS PROPERTY OWNER, LLC, A TEXAS LIMITED LIABILITY COMPANY. HAS CAUSED THESE PRESENTS TO BE SIGNED BY JIMMIE F. JENKINS, ITS AUTHORIZED REPRESENTATIVE, THEREUNTO AUTHORIZED,


TOLL-GTIS PROPERTY OWNER, LLC

A TEXAS LIMITED LIABILITY COMPANY

AUTHORIZED REPRESENTATIVE

STATE OF TEXAS COUNTY OF HARRIS

BEFORE ME, THE UNDERSIGNED AUTHORITY, ON THIS DAY PERSONALLY APPEARED JIMMIE I JENKINS, AUTHORIZED REPRESENTATIVE OF TOLL-GTIS PROPERTY OWNER, LLC, A TEXAS LIMITED LIABILITY COMPANY. KNOWN TO ME TO BE THE PERSON WHOSE NAME IS SUBSCRIBED TO THE FOREGOING INSTRUMENT AND ACKNOWLEDGED TO ME THAT HE EXECUTED THE SAME FOR THE PURPOSES AND CONSIDERATIONS THEREIN EXPRESSED AND IN THE CAPACITY THEREIN AND HEREIN SET OUT.

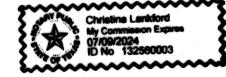

TESTIMONY WHEREOF, SIENNA PARKS & LEVEE IMPROVEMENT DISTRICT OF FORT BEND COUNTY, TEXAS, HAS CAUSED, THESE PRESENTS TO BE SIGNED BY KEN BECKMAN, ITS PRESIDENT, THEREUNTO AUTHORIZED,

THIS 31st DAY OF August

SIENNA PARKS & LEVEE IMPROVEMENT DISTRICT OF FORT BEND COUNTY, TEXAS KEN BECKMAN PRESIDEN

STATE OF TEXAS COUNTY OF HARRIS

BEFORE ME. THE UNDERSIGNED AUTHORITY, ON THIS DAY PERSONALLY APPEARED KEN BECKMAN, PRESIDENT OF SIENNA PARKS AND LEVEE IMPROVEMENT DISTRICT OF FORT BEND COUNTY, TEXAS, KNOWN TO ME TO BE THE PERSON WHOSE NAME IS SUBSCRIBED TO THE FOREGOING INSTRUMENT AND ACKNOWLEDGED TO ME THAT HE EXECUTED THE SAME FOR THE PURPOSES AND CONSIDERATIONS THEREIN EXPRESSED AND IN THE CAPACITY THEREIN AND

BOUNDARY CORNERS, ANGLES, POINTS OF CURVATURE AND OTHER POINTS OF REFERENCE HAVE BEEN

MARKED WITH IRON (OR OTHER SUITABLE PERMANENT METAL) PIPES OR RODS HAVING AN OUTSIDE

DIAMETER OF NOT LESS THAN FIVE-EIGHTHS (5/8) INCH WITH PLASTIC CAP MARKED "GBI PARTNERS"

I, JON P. BORDOVSKY, A REGISTERED PROFESSIONAL LAND SURVEYOR, AM AUTHORIZED UNDER THE LAWS OF THE STATE OF TEXAS TO PRACTICE THE PROFESSION OF LAND SURVEYING AND HEREBY CERTIFY THAT THE ABOVE SUBDIVISION IS TRUE AND CORRECT, WAS PREPARED FROM AN ACTUAL SURVEY OF THE PROPERTY MADE UNDER MY SUPERVISION ON THE GROUND AND THAT ALL

REGISTERED PROFESSIONAL LAND SURVEYOR TEXAS REGISTRATION NO. 6405

AND A LENGTH OF NOT LESS THAN THREE (3) FEET. (SEE NOTE #9)

I, SCOTT FRANKOVICH, A PROFESSIONAL ENGINEER REGISTERED IN THE STATE OF TEXAS DO HEREBY CERTIFY THAT THIS PLAT MEETS ALL REQUIREMENTS OF FORT BEND COUNTY TO THE BEST OF MY KNOWLEDGE.

COTT FRANKOVICH, P.E. LICENSED PROFESSIONAL ENGINEER TEXAS LICENSE NO. 130312

X SCOTT FRANKOVICH 130312 9/6/2022

6405

STATE OF TEXAS COUNTY OF FORT BEND

THIS IS TO CERTIFY THAT THE PLANNING AND ZONING COMMISSION OF THE CITY OF MISSOURI CITY, TEXAS, HAS APPROVED THIS PLAT AND SUBDIVISION OF SIENNA SECTION 55 IN CONFORMANCE WITH THE LAWS OF THE STATE OF TEXAS AND THE ORDINANCES OF THE CITY OF MISSOURI CITY AS SHOWN HEREON AND AUTHORIZED THE RECORDING OF THIS PLAT

-MARSHALL, CHAIRMAN

- 1. BENCHMARK: FOUND 4 INCH BRASS DISC LOCATED IN A POURED CONCRETE POST IN THE GRASSY AREA IN FRONT OF MISSOURI CITY FIRE STATION NUMBER 5 16.5 FEET FROM THE SIDE WALK. SURVEY MARKER NO. PCM-011 ELEV. = 59.97 (NAVD88 2001 ADJUSTMENT)
- 2. T.B.M. INDICATES TEMPORARY BENCHMARK SET 5/8" IRON ROD ELEV. = 54.29 (NAVD88, 2001 ADJUSTMENT)
- 3. ALL BEARINGS REFERENCED TO THE TEXAS COORDINATE SYSTEM, SOUTH CENTRAL 70NE (NAD83), COORDINATES SHOWN ARE GRID AND MAY BE CONVERTED TO SURFACE BY DIVIDING BY A FACTOR OF 0.999867651.
- 4. THIS PLAT WAS PREPARED TO MEET CITY OF MISSOURI CITY AND FORT BEND COUNTY
- 5. THIS PLAT WAS PREPARED FROM INFORMATION FURNISHED BY CHARTER TITLE COMPANY, FILE NO. 2021-0596 DATED FEBRUARY 8, 2022. THE SURVEYOR HAS NOT ABSTRACTED THE ABOVE PROPERTY.
- 6. THIS PLAT LIES WHOLLY WITHIN SIENNA PARKS & LEVEE IMPROVEMENT DISTRICT FORT BEND SUBSIDENCE DISTRICT, FORT BEND COUNTY DRAINAGE DISTRICT, FORT BEND ISD, THE ETJ OF THE CITY OF MISSOURI CITY AND PARTIALLY IN THE CITY OF MISSOURI CITY, FORT BEND COUNTY, AND SIENNA MUNICIPAL UTILITY DISTRICT NO. 6.
- 7. IN ACCORDANCE WITH FEDERAL EMERGENCY MANAGEMENT AGENCY FLOOD INSURANCE RATE MAP, MAP NO. 48157C 0435L, REVISED DATE APRIL 2, 2014, PROPERTY LIES WITHIN SHADED ZONE "X" DEFINED AS AREAS OF 0.2% ANNUAL CHANCE FLOOD. THIS AREA IS SHOWN AS BEING PROTECTED FROM THE 1% ANNUAL CHANCE OR GREATER FLOOD HAZARD BY A LEVEE SYSTEM. OVERTOPPING OR FAILURE OF ANY LEVEE SYSTEM IS POSSIBLE. LJA DOES NOT WARRANT NOR SUBSCRIBE TO THE ACCURACY
- THERE ARE NO EXISTING OR PROPOSED PIPELINE EASEMENTS WITHIN THE LIMITS OF THE SUBDIVISION.
- FIVE EIGHTHS INCH (5/8") IRON RODS THREE FEET (3') IN LENGTH WITH A PLASTIC CAP MARKED "GBI PARTNERS" WILL BE SET ON ALL PERIMETER BOUNDARY CORNERS. LOT. BLOCK, AND RESERVE CORNERS WILL BE SET UPON COMPLETION OF ROAD CONSTRUCTION AND PRIOR TO LOT CONSTRUCTION.
- 10. THE TOP OF ALL FLOOR SLABS SHALL BE A MINIMUM OF 55.50 FEET ABOVE MEAN SEA LEVEL (NAVD88 DATUM). IN ADDITION, NO TOP OF SLAB ELEVATION SHALL BE LESS THAN 24 INCHES ABOVE THE LOWEST TO OF CURB ADJACENT TO THE LOT IN WHICH IT LIES. IN THE ABSENCE OF A CURB, THE TOP OF SLAB ELEVATION SHALL BE NO LESS THAN 24 INCHES ABOVE HIGHEST NATURAL GROUND PERIMETER OF THE BUILDING FOUNDATION AND 12" ABOVE ANY DOWN GRADIENT ROADWAY OR DRAINAGE RESTRAINT, WHICHEVER IS HIGHER.
- 11. ALL DRAINAGE AND FLOODWAY EASEMENTS SHALL BE KEPT CLEAR OF FENCES, BUILDINGS, PLANTINGS AND OTHER OBSTRUCTIONS TO THE OPERATIONS AND MAINTENANCE OF THE DRAINAGE FACILITY AS REQUIRED BY SUBSECTION 82-168(D) OF THE CODE OF ORDINANCES OF THE CITY OF MISSOURI CITY, TEXAS.
- REQUIREMENTS OF THE FORT BEND COUNTY DRAINAGE CRITERIA MANUAL WHICH ALLOWS STREET PONDING DURING INTENSE RAINFALL EVENTS.


12. THE DRAINAGE SYSTEM FOR THIS SUBDIVISION SHALL BE DESIGNED TO MEET THE

- 13. ALL PROPERTY TO DRAIN INTO THE DRAINAGE EASEMENT ONLY THROUGH AN APPROVED DRAINAGE STRUCTURE.
- 14. SHARED ACCESS AND PARKING FACILITIES SHALL BE PROVIDED AS REQUIRED UNDER THE PROVISIONS OF SUBSECTION 82-159 OF THE CODE OF ORDINANCES OF THE CITY OF MISSOURI CITY.
- 15. ALL LOT LINES SHALL HAVE A MINIMUM FIVE (5) FOOT SIDE YARD SETBACK.
- 16. A MINIMUM DISTANCE OF 10' SHALL BE MAINTAINED BETWEEN RESIDENTIAL **DWELLINGS**
- 17. THE CITY OF MISSOURI CITY SHALL NOT BE RESPONSIBLE FOR MAINTENANCE OF DRIVEWAYS, SIDEWALKS, EMERGENCY ACCESS EASEMENTS, RECREATIONAL AREAS, AND OPEN SPACE; AND THE SIENNA COMMUNITY ASSOCIATION, INC. SHALL BE RESPONSIBLE FOR SUCH MAINTENANCE OF DRIVEWAYS, SIDEWALKS, EMERGENCY ACCESS EASEMENTS, RECREATIONAL AREAS, AND OPEN SPACES AS REQUIRED BY SECTION 3.C(14) OF THE PLATTING MANUAL OF THE CITY OF MISSOURI CITY
- 18. SIDEWALKS SHALL BE BUILT OR CAUSED TO BE BUILT NOT LESS THAN 5-FEET IN WIDTH ON BOTH SIDES OF ALL DEDICATED RIGHTS—OF—WAY WITHIN SAID PLAT AND ON CONTIGUOUS RIGHT-OF-WAY OF ALL PERIMETER ROADS SURROUNDING SAID PLAT, IN ACCORDANCE WITH ADA REQUIREMENTS.
- 19. SIDEWALKS SHALL BE CONSTRUCTED AS REQUIRED BY SECTION 82-164 OF THE CODE OF ORDINANCES OF THE CITY OF MISSOURI CITY, TEXAS.
- 20. DRIVEWAY APPROACHES SHALL BE PROVIDED IN ACCORDANCE WITH THE MISSOURI CITY DRIVEWAY APPROACH POLICY AS REQUIRED UNDER THE PROVISIONS OF SUBSECTION 82-160 OF THE CODE OF ORDINANCES OF THE CITY OF MISSOURI CITY.
- 21. IN ACCORDANCE WITH CENTERPOINT ENERGY ELECTRICAL SERVICE MANUAL, ARTICLE 421.2, ELECTRIC METERS SHALL BE LOCATED IN A POSITION THAT IS ACCESSIBLE AT ALL TIMES WITHOUT CUSTOMER ASSISTANCE. ACCESS TO THE METER SHALL NOT BE BLOCKED BY GATES, WALLS OR FENCES.
- 22. ALL REQUIRED UTILITY COMPANIES HAVE BEEN CONTACTED AND ALL PUBLIC UTILITY FASEMENTS AS SHOWN ON THE ABOVE AND FOREGOING PLAT CONSTITUTE ALL OF THE EASEMENTS REQUIRED BY THE UTILITY COMPANIES CONTACTED AT THE TIME OF
- 23. ALL OF THE PROPERTY SUBDIVIDED IN THE ABOVE AND FOREGOING PLAT IS WITHIN THE ETJ BOUNDARIES OF THE CITY OF MISSOURI CITY, TEXAS.
- 24. NO BUILDING OR OTHER PERMIT, EXCEPT PERMITS FOR CONSTRUCTION OF PUBLIC IMPROVEMENTS WILL BE ISSUED BY THE CITY OF MISSOURI CITY, TEXAS, FOR CONSTRUCTION WITHIN THIS SUBDIVISION UNTIL SUCH TIME AS ALL PUBLIC IMPROVEMENTS OF THE SUBDIVISION HAVE BEEN CONSTRUCTED BY THE DEVELOPER AND ACCEPTED BY THE CITY OR THE GUARANTEE OF CONSTRUCTION OF PUBLIC IMPROVEMENTS REQUIRED BY SECTION 82-206 OF THE CODE OF ORDINANCES OF THE CITY OF MISSOURI CITY, TEXAS, IS SUBMITTED TO AND APPROVED BY THE CITY.
- 25. PRIOR TO THE BEGINNING OF THE ONE-YEAR MAINTENANCE PERIOD FOR UTILITIES AND PAVING BY FORT BEND COUNTY, ALL BLOCK CORNERS AND STREET RIGHT-OF-WAY WILL BE MONUMENTED.
- 26. ADEQUATE FIRE FLOWS SHALL BE PROVIDED ALONG THE ENTIRE LENGTH OF THE PROPOSED WATER LINE.
- 27. REQUIRED FIRE FLOWS SHALL BE PROVIDED BASED ON THE SIZE AND CONSTRUCTION OF ALL BUILDINGS AS REQUIRED BY THE INTERNATIONAL FIRE CODE AS ADOPTED BY
- 28. THE PLACEMENT OF FIRE HYDRANTS SHALL BE PROVIDED BASED ON THE MINIMUM DISTANCE REQUIREMENTS AS ESTABLISHED IN THE INTERNATIONAL FIRE CODE AS ADOPTED BY THE CITY (500FT. FOR RESIDENTIAL DEVELOPMENT AND 300FT. FOR COMMERCIAL DEVELOPMENT). ALL FIRE HYDRANTS SHALL BE INSTALLED ACCORDING TO THE INTERNATIONAL FIRE CODE AS ADOPTED BY THE CITY.
- 29. THE DRIVEWAY FOR ANY LOT ON THE INSIDE OF A KNUCKLE MUST BE PLACED ALONG THE FRONTAGE PRIOR TO THE RIGHT TURN ON THE INSIDE APPROACH LANE TO AVOID SIGHT OBSTRUCTION SAFETY HAZARDS.

30. STREET LIGHTING SHALL BE DESIGNED AND INSTALLED IN ACCORDANCE WITH THE CITY OF MISSOURI CITY INFRASTRUCTURE DESIGN MANUAL, CHAPTER 4 STREET

- LIGHTING AND OVERHEAD UTILITIES. THE INSTALLATION, OPERATION, AND MAINTENANCE OF ORNAMENTAL STREET LIGHTS SHALL NOT BE THE RESPONSIBILITY OF THE CITY OF MISSOURI CITY, EXCEPT AS PROVIDED THEREIN. 31. OWNERSHIP AND MAINTENANCE RESPONSIBILITY OF THE DRAINAGE RESERVES AND
- CHANNELS IS VESTED IN THE SIENNA PARKS & LEVEE IMPROVEMENT DISTRICT. THE OWNERSHIP AND MAINTENANCE RESPONSIBILITY OF LANDSCAPE RESERVES IS VESTED IN THE HOME OWNERS ASSOCIATION (HOA).
- 32. OWNERSHIP AND MAINTENANCE RESPONSIBILITY OF THE UTILITIES WITHIN THE SECTIONS IS VESTED IN SIENNA MUNICIPAL UTILITY DISTRICT NO. 6. THE OWNERSHIP AND MAINTENANCE RESPONSIBILITY OF THE UTILITIES ALONG BOULEVARDS AND MAJOR THOROUGHFARES IS VESTED IN THE SIENNA MUNICIPAL UTILITY DISTRICT NO. 5.

- 33. THIS PLAT IS SUBORDINATED BY: U.S. BANK NATIONAL ASSOCIATION D/B/A HOUSING CAPITAL COMPANY, AS RECORDED OF THE OFFICIAL RECORDS OF FORT BEND
- 34. ONE-FOOT RESERVE DEDICATED TO THE CITY IN FEE AS A BUFFER SEPARATION BETWEEN THE SIDE OR END OF STREETS WHERE SUCH STREETS ABUT ADJACENT ACREAGE TRACTS, THE CONDITION OF SUCH DEDICATION BEING THAT WHEN THE ADJACENT PROPERTY IS SUBDIVIDED PURSUANT TO A RECORDED PLAT, THE ONE-FOOT RESERVE SHALL THEREUPON BECOME VESTED IN THE PUBLIC FOR STREET RIGHT-OF-WAY PURPOSES AND THE FEE TITLE THERETO SHALL REVERT TO AND REVEST IN THE DEDICATOR, HIS HEIRS, ASSIGNS OR SUCCESSORS
- 35. IS PLAT IS SUBJECT TO OVER AND ACROSS EASEMENTS AS SET FORTH BY THE RESTRICTED COVENANTS RECORDED UNDER FILE NO. 2015009259 AND 2019035843,
- 36. SITE PLANS SHALL BE SUBMITTED TO FORT BEND COUNTY AND ANY OTHER APPLICABLE JURISDICTION FOR REVIEW AND APPROVAL. DEVELOPMENT PERMITS AND ALL OTHER APPLICABLE PERMITS SHALL BE OBTAINED FROM FORT BEND COUNTY PRIOR TO BEGINNING CONSTRUCTION.
- 37. ALL SLAB ELEVATIONS SHALL BE AT LEAST ONE FOOT ABOVE THE 100 YEAR FLOOD ELEVATION ESTABLISHED BY FEMA AS PER SECTION 3.C(13) OF THE PLATTING MANUAL CITY OF MISSOURI CITY (SEPTEMBER 2019).
- 38. THIS PLAT LIES WITHIN LIGHTING ZONE 2.

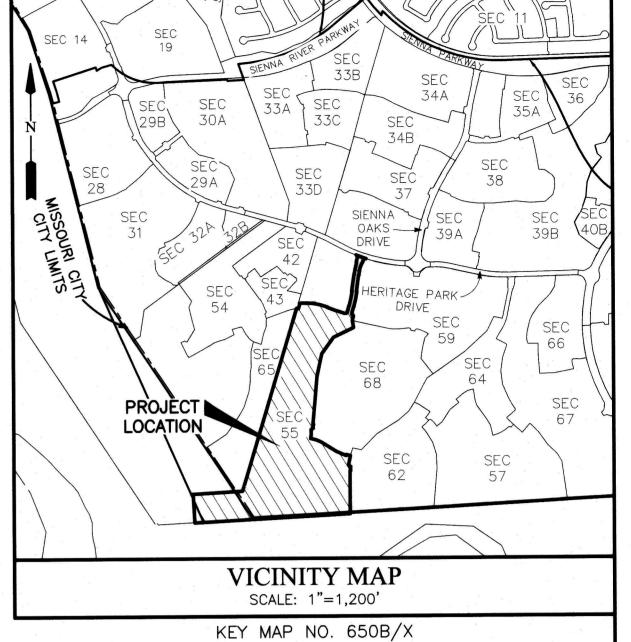

, J. STACY SLAWINSKI, FORT BEND COUNTY ENGINEER, DO HEREBY CERTIFY THAT THE PLAT OF

THIS SUBDIVISION COMPLIES WITH ALL OF THE EXISTING RULES AND REGULATIONS OF THIS OFFICE AS ADOPTED BY THE FORT BEND COUNTY COMMISSIONERS' COURT. HOWEVER, NO CERTIFICATION IS HEREBY GIVEN AS TO THE EFFECT OF DRAINAGE FROM THIS SUBDIVISION ON THE INTERCEPTING DRAINAGE ARTERY OR PARENT STREAM OR ON ANY OTHER AREA OR SUBDIVISION WITHIN THE

APPROVED BY THE COMMISSIONERS' COURT OF FORT BEND COUNTY, TEXAS, THIS _____ DAY OF _____ GRADY PRESTAGE VINCENT M. MORALES, JR PRECINCT 2, COUNTY COMMISSIONER PRECINCT 1, COUNTY COMMISSIONER KP GEORGE COUNTY JUDGE KEN R. DEMERCHANT W.A. (ANDY) MEYERS PRECINCT 3, COUNTY COMMISSIONER PRECINCT 4. COUNTY COMMISSIONER

I, LAURA RICHARD, COUNTY CLERK IN AND FOR FORT BEND COUNTY, HEREBY CERTIFY THAT THE FOREGOING INSTRUMENT WITH ITS CERTIFICATE OF AUTHENTICATION WAS FILED FOR RECORDATION _____, 2022 AT _____ O'CLOCK ____.M. IN

PLAT NUMBER _____ OF THE PLAT RECORDS OF FORT BEND COUNTY, TEXAS. WITNESS MY HAND AND SEAL OF OFFICE, AT RICHMOND, TEXAS. THE DAY AND DATE LAST ABOVE

FORT BEND COUNTY, TEXAS

LAURA RICHARD, COUNTY CLERK

J. STACY SLAWINSKI, P.E.

FORT BEND COUNTY ENGINEER

A SUBDIVISION OF 55.673 ACRES OF LAND SITUATED IN THE WILLIAM HALL SURVEY, ABSTRACT 31, FORT BEND COUNTY, TEXAS.

SIENNA SECTION 55

13 RESERVES

MAY 11, 2022

JOB NO. 1416-1555P

6 BLOCKS

OWNERS: TOLL-GTIS PROPERTY OWNER, LLC

JIMMIE F. JENKINS, AUTHORIZED REPRESENTATIVE 10110 WEST SAM HOUSTON PARKWAY NORTH, SUITE 210, HOUSTON, TEXAS 77064 PH: (281) 894-8655

SIENNA PARKS & LEVEE IMPROVEMENT DISTRICT

OF FORT BEND COUNTY, TEXAS KEN BECKMAN, PRESIDENT 202 CENTURY SQUARE BLVD, SUGAR LAND, TEXAS 77478-3796 PH: (281) 500-6050

SURVEYOR:

GBI PARTNERS LAND SURVEYING CONSULTANTS 4724 VISTA ROAD · PASADENA, TX 77505 PHONE: 281-499-4539 · GBIsurvey@GBIsurvey.com TBPELS FIRM #10130300 · www.GBIsurvey.com

REGISTERED PROFESSIONAL LAND SURVEYOR

JON P. BORDOVSKY, R.P.L.S.

TEXAS REGISTRATION NO. 6405

LJA Engineering, Inc. 1904 W. Grand Parkway North Suite 100 Katy, Texas 77449

SCOTT FRANKOVICH, P.E. LICENSED PROFESSIONAL ENGINEER

TEXAS REGISTRATION NO. 130312

SHEET 1 OF 3

Phone 713.953.5200

Fax 713.953.5026


FRN-F-1386


All have a second of the


ENGINEER:


CURVE TABLE									
CURVE	RADIUS	DELTA	ARC	CHORD BEARING	CHORD				
C1	780.00'	25'35'32"	348.40'	S 81'45'21" E	345.51				
C2	1470.00'	3'49'21"	98.07	S 70°52'15" E	98.05				
C3	25.00'	92°10′53″	40.22	N 61'07'38" E	36.02				
C4	1470.00'	7'21'07"	188.63	N 11'21'38" E	188.50				
C5	830.00'	8.01,35,	116.27	N 11'41'51" E	116.18				
C6	300.00'	7'38'14"	39.99	N 11'53'32" E	39.96				
C7	300.00	10°22'54"	54.36	N 13°15'52" E	54.28				
C8	25.00'	86'04'31"	37.56	N 24'34'56" W	34.12				
C9	1780.00	4'07'19"	128.06	S 69°40'51" E	128.03				
C10	25.00'	88°01'55"	38.41	S 64°14'32" W	34.74				
C11	300.00'	8'17'28"	43.41	S 24'22'19" W	43.37				
C12	300.00	15'33'20"	81.45	S 20°44'23" W	81.20				
C13	770.00	5*16'39"	70.93	S 10°19'23" W	70.90				
C14	1530.00'	7'21'07"	196.33	S 11'21'38" W	196.19				
C15	25.00'	92'10'53"	40.22	S 31°03'15" E	36.02				
C16	475.00	0*51'26"	7.11	S 85'49'11" E	7.11				
C17	25.00'	96'50'56"	42.26'	S 46'11'04" W	37.40				
C18	475.00	11°49'22"	98.02'	S 03'40'17" W	97.84				
C19	675.00	1.02,38	12.30	N 13'17'25" E	12.30				
C20	625.00	5*04'48"	55.41	S 11'16'20" W					
C21					55.40				
C22	25.00'	97'10'51"	42.40'	S 39'51'29" E	37.50				
	475.00'	0.57,15"	7.91	N 87.58'17" W	7.91				
C23	720.00'	1.55,07"	24.11'	N 82'36'50" E	24.11				
C24	800.00'	12'38'15"	176.45	S 14'00'11" W	176.10				
C25	1500.00'	7'21'07"	192.48'	S 11°21'38" W	192.34				
C26	750.00'	26'29'21"	346.74	S 82°12'15" E	343.66				
C27	1500.00'	8'11'07"	214.29	S 73°03'08" E	214.11				
C28	1000.00'	18*25'11"	321.48'	S 07'20'23" W	320.10				
C29	1000.00'	9.03,29	158.09	S 02'39'32" W	157.93				
C30	2500.00'	11°39'18"	508.54	S 01'21'38" W	507.66				
C31	450.00'	31'12'07"	245.06	S 11'08'02" W	242.04				
C32	450.00'	10'06'37"	79.41	S 21'40'48" W	79.30				
C33	450.00'	17°47'54"	139.79	N 83°21'07" W	139.23				
C34	450.00'	12'27'18"	97.82	N 79'01'37" W	97.63				
C35	50.00	90'26'30"	78.93	S 61.58'47" W	70.98				
C36	50.00'	89.33,30,	78.15	S 28.01,13, E	70.44				
C37	450.00'	20'24'09"	160.24	S 83'00'02" E	159.40				
C38	450.00'	7'21'36"	57.81	S 89'04'16" E	57.77				
C39	450.00'	13'06'54"	103.01	S 66'41'00" E	102.78				
C40	450.00'	28'19'22"	222.45	S 74°17'14" E	220.19				
C41	650.00'	5'04'48"	57.63	S 11'16'20" W	57.61				
C42	50.00'	90.00,00	78.54	S 28'14'28" E	70.71				
C43	450.00'	19*54'18"	156.33'	S 83°11'37" E	155.55				
C44	1530.00'	8'11'07"	218.57	N 73'03'08" W	218.39				
C45	720.00'	4'21'47"	54.83	N 71.08,28, M	54.82				
C46	25.00'	90'07'40"	39.33'	S 61'36'48" W	35.39				
C47	975.00'	18*25'11"	313.45	S 07'20'23" W	312.10				
C48	1025.00'	9.03,29,	162.04	S 02'39'32" W	161.88				
C49	2475.00'	11'39'18"	503.45	S 01'21'38" W	502.59				
C50	25.00'	82*42'24"	36.09	S 45'49'13" E	33.04				
C51	475.00'	1.46,57"	14.78	S 86°16′57" E	14.78				
C52	475.00'	23.00,42	190.77	S 09'15'57" W	189.49				
C53	25.00'	80*53'51"	35.30'	S 19°40'38" E	32.44				
C54	425.00'	13.57,40"	103.56	S 67°06'23" E	103.30				
055	05.00	074461= . "							

	a.		y 1			8				
	CURVE TABLE									
	CURVE	RADIUS	DELTA	ARC	CHORD BEARING	CHORD				
	C57	475.00'	28'19'22"	234.80'	N 74°17'14" W	232.42'				
	C58	25.00'	93'08'21"	40.64	S 73'18'16" W	36.31				
	C59	425.00'	10'06'37"	74.99	S 21'40'48" W	74.90'				
	C60	25.00'	97*10'51"	42.40	S 31'57'56" E	37.50'				
	C61	425.00'	12:35'24"	93.39	S 86.51,03, E	93.20'				
	C62	25.00'	66'25'19"	28.98'	N 53'38'35" E	27.39'				
	C63	50.00'	267*27'41"	233.40'	S 25.50,14" E	72.26				
	C64	25.00'	21'02'22"	9.18'	N 82°37'35" W	9.13'				
	C65	475.00'	19*54'18"	165.02	N 83°11'37" W	164.19				
	C66	25.00'	38*50'55"	16.95	S 87'20'05" W	16.63				
	C67	50.00'	150'00'12"	130.90'	N 37'05'17" W	96.59				
	C68	25.00'	21'09'17"	9.23	N 27'20'11" E	9.18				
	C69	25.00'	90'00'00"	39.27	N 28'14'28" W	35.36'				
	C70	475.00	12'48'16"	106.15	S 66'50'20" E	105.93				
	C71	25.00'	101°05'37"	44.11	N 69'00'59" E	38.61				
	C72	425.00'	22.56,12"	170.14	N 07'00'05" E	169.00'				
	C73	2525.00'	0*54'57"	40.37'	N 04'00'32" W	40.36				
	C74	25.00	89*39'03"	39.12	N 48°22'35" W	35.25				
	C75	475.00'	20°24'09"	169.14	N 83°00'02" W	168.25				
	C76	25.00'	40°23'51"	17.63	S 87'00'07" W	17.26				
	C77	50.00	139*30'56"	121.75	N 43°26'20" W	93.82				
	C78	25.00'	9*33'36"	4.17'	N 21'32'20" E	4.17'				
	C79	25.00'	14'56'08"	6.52'	N 09'17'29" E	6.50				
	C80	50.00'	145°47'37"	127.23	N 74'43'13" E	95.58'				
	C81	25.00'	40*24'59"	17.64	S 52'35'28" E	17.27				
	C82	425.00'	12*27'18"	92.39	S 79'01'37" E	92.20'				
	C83	25.00'	88*50'27"	38.76	N 50'19'31" E	35.00'				
	C84	2525.00'	1°16'59"	56.54	N 06'32'47" E	56.54				
	C85	975.00'	3*11'55"	54.43'	N 05'35'19" E	54.42'				
	C86	25.00'	96*14'26"	41.99'	N 44*07'51" W	37.23'				
	C87	475.00'	10'43'37"	88.93'	N 86°53'15" W	88.80'				
	C88	25.00'	48.05.00	20.98	S 74'26'03" W	20.37				
	C89	50.00	276°22'45"	241.19	N 08'34'56" E	66.67				
	C90	25.00'	48*19'21"	21.08	S 57'23'22" E	20.47				
	C91	425.00	10'42'01"	79.37'	S 86'54'03" E	79.26				
	C92	25.00'	86.51,39,	37.90'	S 16'41'44" E	34.37				
	C93	475.00	10.06.37"	83.82	S 21'40'48" W	83.71				
	C94	25.00'	90.08,03,	39.33'	S 61'41'31" W	35.40'				
	C95	25.00'	90.00,00,	39.27	N 28'14'28" W	35.36'				
	C96	25.00'	90.00,00,	39.27	N 61'45'32" E	35.36				
	C97	425.00'	13.06,54	97.28'	S 66'41'00" E	97.07				
	C98	25.00'	90.26,30,	39.46	N 61'58'47" E	35.49				
	C99	475.00'	12*27'18"	103.26	S 79'01'37" E	103.05				
	C100	25.00'	88.54,44,	38.80'	S 40'47'54" E	35.02				
	C101	2525.00'	4.57,42	218.66	S 01'10'37" W	218.59				
10	C102	25.00'	88.06,07,	38.44'	S 42*44'50" W	34.76				
	C103	425.00	20.24,09,	151.34	N 83'00'02" W	150.54				
35	C104	25.00	89.33,30,	39.08'	N 28'01'13" W	35.22				
	C104	25.00	89°37'08"	39.08		35.24				
	C105	1025.00	18*25'11"	39.10						
	C108	25.00	98.08,37,	42.82	N 07'20'23" E N 32'31'20" W	328.10' 37.78'				
	C107		14°49'58"	186.39						
	C108	720.00' 443.33'	2.09,09,	16.66	N 89*00'38" W	185.87				
	C1109	425.00'	2.54,07"	21.53	N 14'42'33" E	16.65				
	C111	475.00°	2°44'33"	22.74	S 89'56'19" E	21.52'				
- 4	VIII	4/3.00	2 44 33	22./4	S 89'49'11" E	22.73				

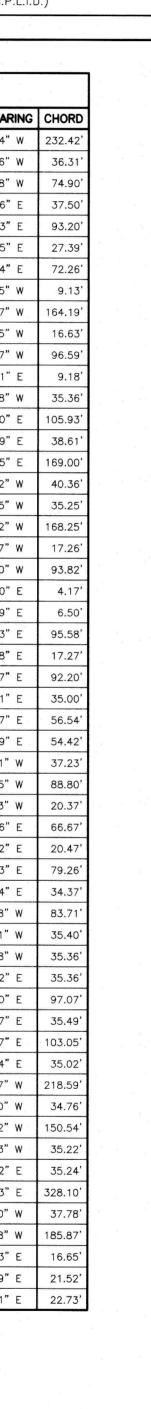

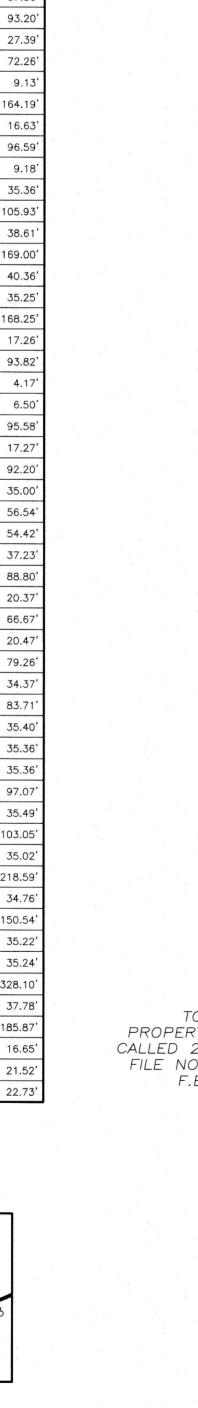

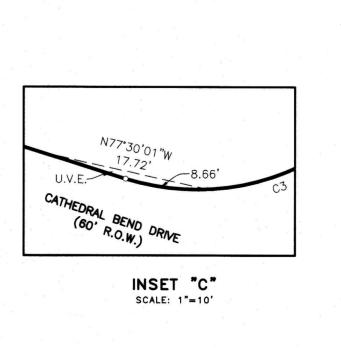


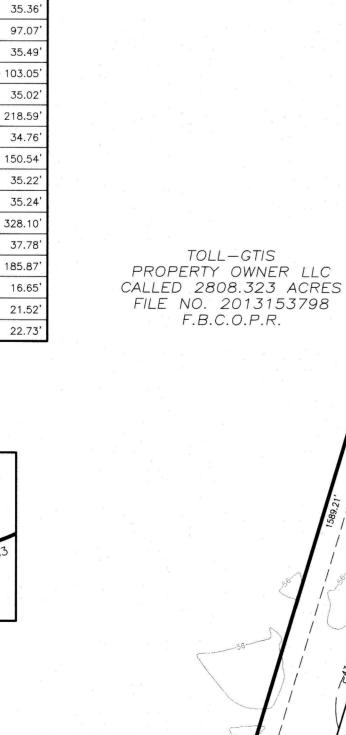

MATCHLINE - SEE SHEET 3

25

BLOSSOM COURT

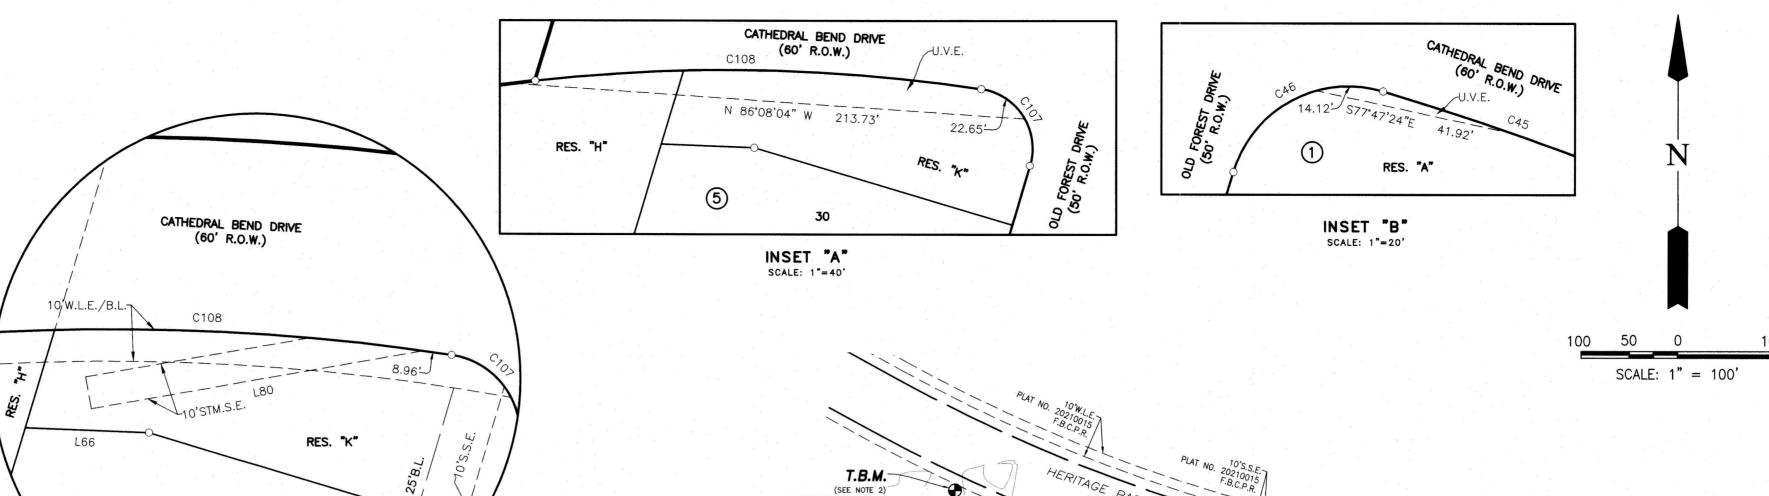

NAD83 GRID COORDINATES X= 3,074,592.26 Y= 13,733,921.07. INSET "M" SCALE: 1"=30" PROPERTY OWNER LLC CALLED 2808.323 ACRES SIENNA SECTION 42 FILE NO. 2013153798 PLAT NO. 20210078 F.B.C.O.P.R. PROPERTY OWNER LLC CALLED 2808.323 ACRES FILE NO. 2013153798 F.B.C.O.P.R. PLAT NO. 20220006 (FUTURE) F.B.C.P.R. (SEE NOTE 34) SIENNA SEC 59 LEGEND B.L. INDICATES BUILDING LINE U.E. INDICATES UTILITY EASEMENT D.E. INDICATES DRAINAGE EASEMENT W.L.E. INDICATES WATER LINE EASEMENT S.S.E. INDICATES SANITARY SEWER EASEMENT STM.S.E. INDICATES STORM SEWER EASEMENT A.E. INDICATES AERIAL EASEMENT V.A.M. INDICATES VISIBILITY ACCESS & MAINTENANCE EASEMENT E.E. INDICATES ELECTRICAL EASEMENT U.V.E. INDICATES UNOBSTRUCTED VISIBILITY EASEMENT F.B.C.P.R. INDICATES FORT BEND COUNTY PLAT RECORDS

> F.N. INDICATES FILE NUMBER RESERVE "A" VOL. INDICATES VOLUME PG. INDICATES PAGE RES. INDICATES RESERVE R.O.W. INDICATES RIGHT-OF-WAY INDICATES STREET NAME CHANGE

> > (FUTURE) SIENNA SEC 68

PROPERTY OWNER LLC

CALLED 2808.323 ACRES FILE NO. 2013153798

F.B.C.O.P.R.

L55 N 72°47'58" W 68'57'35" E 80.85 N 15'02'11" L56 N 88'07'48" N 07'41'04" E L57 N 51'12'55" I L58 N 25'18'39" I S 07'41'04" W 206.03 92.59 L59 N 14'47'01" 15'02'11' 5 49'58'45" 5 08'48'12" E L61 S 79°16'12" E _62 S 79°03'43" 05°31'35" W _63 N 26'14'17" 74°55'45" E 75.83 L64 N 59°33'38" V 66'15'53" L65 S 79'11'37" L66 N 87'48'08" S 58'36'43" E S 58°05'16" E 169.19 L67 S 74'08'20" V L68 N 38°25'14" S 76'11'16" F L69 S 81'46'27" 29.59' 08'43'56" W _70 N 45'51'26" V S 03'08'46" N 23'51'02" W 72 S 30°12'25" N 16'45'32" E L73 S 25'08'52" V 20'19'19" W L74 N 87'20'09" 15'02'11" W 136.90 .75 S 83°45'40" 01'52'12" E L76 S 73'14'28" 6 04'28'01" 77 S 50°29'51" L78 S 44'08'58" 26'44'06" W 6 16'37'29" W 79 S 34'59'06" 87°44'56" W L80 S 80'00'45" V 15'32'50" W L81 N 72'13'36" L82 S 10'30'07" L83 S 88'33'54" E N 72'47'58" W 72°47'58" E .84 N 85'22'13" N 86'47'53" L85 S 56'19'06" L86 N 15'41'45" N 15'48'20" W 08'43'56" W .87 S 77'08'42" L88 N 12'51'18" N 03'08'46" W .89 S 77'08'42" 52'36'45" W 90 S 12'51'18" 01'52'12" E _91 S 12°51'18" S 04'28'01' N 08'43'56" E .92 N 79°29'53" 93 S 01'26'06" S 26'44'06" W S 16'37'29" W .94 S 04'37'47" N 04°28'01" W .95 S 85°23'28" S 86'47'53" W 96 N 04'36'32" E N 72'47'58" W .97 S 85°23'28" .98 N 04'36'32" S 72°47'58" E S 85'15'15" E .99 N 74'45'10" V S 87'44'56" W 100 N 74'45'10" L47 N 87'44'56" E 01 S 01'23'23" E L48 N 01'52'12" W 02 N 01'11'27" W L49 S 60°07'33" E 03 S 33'40'54" 50 S 26'44'06" W 104 N 73'14'28" V 51 S 16'37'29" W 105 N 16'45'32" E 106 N 10°41'40" E S 72'47'58" E 07 S 74°18'15" E L53 S 85'15'15" E L54 S 86'47'53" W 37.81' L108 S 26'40'00" W 11.16'

LINE TABLE

BEARING DISTANCE

LINE TABLE

BEARING DISTANCE

SIENNA SECTION 55

A SUBDIVISION OF 55.673 ACRES OF LAND SITUATED IN THE WILLIAM HALL SURVEY, ABSTRACT 31, FORT BEND COUNTY, TEXAS.

81 LOTS

13 RESERVES

6 BLOCKS

MAY 11, 2022

JOB NO. 1416-1555P

OWNERS:

TOLL-GTIS PROPERTY OWNER, LLC JIMMIE F. JENKINS, AUTHORIZED REPRESENTATIVE 10110 WEST SAM HOUSTON PARKWAY NORTH, SUITE 210, HOUSTON, TEXAS 77064

PH: (281) 894-8655 SIENNA PARKS & LEVEE IMPROVEMENT DISTRICT

OF FORT BEND COUNTY, TEXAS KEN BECKMAN, PRESIDENT

202 CENTURY SQUARE BLVD, SUGAR LAND, TEXAS 77478-3796 PH: (281) 500-6050

F.B.C.O.R. INDICATES FORT BEND COUNTY OFFICIAL RECORDS

F.B.C.D.R. INDICATES FORT BEND COUNTY DEED RECORDS F.B.C.C.M. INDICATES FORT BEND COUNTY COURT MINUTES

F.B.C.O.P.R. INDICATES FORT BEND COUNTY OFFICIAL PUBLIC RECORDS

S.P.L.I.D. INDICATES SIENNA PLANTATION LEVEE IMPROVEMENT DISTRICT

GBI PARTNERS LAND SURVEYING CONSULTANTS 4724 VISTA ROAD · PASADENA, TX 77505 PHONE: 281-499-4539 · GBIsurvey@GBIsurvey.com TBPELS FIRM #10130300 · www.GBIsurvey.com

REGISTERED PROFESSIONAL LAND SURVEYOR

JON P. BORDOVSKY, R.P.L.S.

TEXAS REGISTRATION NO. 6405

SURVEYOR:

Suite 100 Katy, Texas 77449

LJA Engineering, Inc

SCOTT FRANKOVICH, P.E. LICENSED PROFESSIONAL ENGINEER

TEXAS REGISTRATION NO. 130312

ENGINEER:

SHEET 2 OF 3

INSET "D"

25.00' 97'10'51"

42.40' N 57'19'21" E

59.85' N 11'16'20" E 59.83

13.03-

INSET "E"

SCALE: 1"=30"

1904 W. Grand Parkway North Phone 713.953.5200 Fax 713.953.5026 FRN-F-1386



SCALE: 1"=10"

SCALE: 1"=40'

SHEET 3 OF 3 以

TEXAS REGISTRATION NO. 130312

REGISTERED PROFESSIONAL LAND SURVEYOR

TEXAS REGISTRATION NO. 6405