

## REVIEW BY FORT BEND COUNTY COMMISSIONERS COURT

9K

On this 02 day of APRIL, 2013, Commissioners Court came on to be heard and reviewed the accompanying notice of PHONOSCOPE ENTERPRISES GROUP

Job Location FARMER ROAD, WEST BELLFORT

Dated 03/25/13 Bond No. 103827669, Permit No. 84322 to make use of certain Fort Bend County property subject to, "A Revised Order Regulating the Laying, Construction, Maintenance, and Repair of Buried Cables, Conduits, and Pole Lines, In, Under, Across or Along Roads, Streets, Highways, and Drainage Ditches in Fort Bend County, Texas, Under the Jurisdiction of the Commissioners Court of Fort Bend County, Texas," as passed by the Commissioners Court of Fort Bend County, Texas, date the 3<sup>rd</sup> day of August, 1987, recorded in Volume \_\_\_\_\_ of the Minutes of the Commissioners Court of Fort Bend County, Texas, to the extent that such order is not inconsistent with Article 1436a, Vernon's Texas Civil Statutes. Upon Motion of Commissioner Meyer, seconded by Commissioner Prestage, duly put and carried, it is ORDERED, ADJUGED AND DECREED that said notice of said above purpose is hereby acknowledged by the Commissioners Court of Fort Bend County, Texas, and that said notice be placed on record according to the regulation order thereof.

### Notes:

1. Evidence of review by the Commissioners Court must be kept on the job site and failure to do so constitutes grounds for job shutdown.
2. Written notices are required:
  - a. 48 hours in advance of construction start up, and
  - b. When construction is completed and ready for final inspection

Mail notices to: Permit Administrator  
Fort Bend County Engineering  
P.O. Box 1449  
Rosenberg, Texas 77471  
281-633-7500

3. This permit expires one (1) year from date of permit if construction has not commenced.

By

  
County Engineer

Presented to Commissioners Court and approved.

Recorded in Volume 42-13

Minutes of Commissioners Court.

By

\_\_\_\_\_  
Drainage District Engineer/Manager

Clerk of Commissioners Court

By   
Deputy

# COUNTY OF FORT BEND

## Engineering Department

P.O. BOX 1449

Rosenberg, Texas 77471-1449

Johnny Ortega

Permit Administrator

1124 Blume Road

Phone: (281) 341-7500

### PERMIT APPLICATION REVIEW FORM FOR CABLE, CONDUIT, AND POLE LINE ACTIVITY IN FORT BEND COUNTY

PERMIT NO. 084322

The following "Notice of Proposed Cable, Conduit, and/or Pole Line activity in Fort Bend County" and accompanying attachments have been reviewed and the notice conforms to appropriate regulations set by Commissioner's Court of Fort Bend County, Texas.

X (1) Complete Application Form.  
X a. Name of road, street, and/or drainage ditch affected.  
X b. Vicinity map showing course of direction.  
X c. Plans and specifications.

X (2) Bond:  
District Attorney, approval when applicable.  
X Perpetual bond currently posted.  
No. 103827669  
Amount \$50,000.00  
Performance bond submitted.  
No. \_\_\_\_\_  
Amount \_\_\_\_\_  
Cashier's Check.  
No. \_\_\_\_\_  
Amount \_\_\_\_\_

\_\_\_\_\_ (3) Verbal permission given for emergencies, to start construction before approved in Commissioner's Court.

\_\_\_\_\_  
Precinct Engineer Acknowledgment Date \_\_\_\_\_

\_\_\_\_\_  
Precinct Commissioner Acknowledgment Date \_\_\_\_\_

\_\_\_\_\_ (4) \_\_\_\_\_  
Drainage District Approval when applicable

We have reviewed this project and agree it meets minimum requirements.

  
Johnny Ortega CFM/ Permit Administrator  
(REVISED 5/30/08)

03/25/2013  
Date

**NOTICE OF PROPOSED CABLE, CONDUIT AND/OR POLE LINE ACTIVITY  
IN, UNDER, ACROSS OR ALONG ROADS, STREETS, HIGHWAYS AND DRAINAGE DITCHES  
IN FORT BEND COUNTY**

APPLICANT'S JOB NO. 1212-530  
 PERMIT No. 84322 PCT. No. 4  
 BOND No. 103827669

Formal notice is hereby given that PHONOSCOPE ENTERPRISES GROUP  
 proposes to lay, construct, maintain and/or repair cable, conduit and/or pole line, in, under,  
 across, or along roads, streets, highways and drainage ditches in Fort Bend County, as follows:

**In, Under, or Across Roads and/or Drainage Ditches**

Road or Ditch Name	: Distance & Direction From : Nearest Intersection	: Length of Crossing	: Type of Construction Bored: Jacked: Driven: Cased

**Along Roads and/or Drainage Ditches**

Road or Ditch Name	: Distance & Direction From : Nearest Intersection	: To 	: Distance
W. BELLFORT ST / MORTON RD	68' WEST OF C/L OF WINSTON RANCH PKWY	50' SOUTH OF (P3) C/L OF W. BELLFORT ST	
FARMER RD / S. MASON RD	62' WEST OF C/L OF MASON RD (P1) 52' WEST OF C/L OF FARMER RD (P2)		

**General Description**

PROPOSE TO SET (2) UTILITY POLES ALONG FARMER RD, AND (1)  
 POLE ALONG W. BELLFORT ST @ WINSTON RANCH PKWY.

The Location and description of the proposed installation and appurtenances is more fully shown on the attached detail drawings. The laying, construction, maintenance and/or repair of the proposed installation shall be subject to "A Revised Order Regulating the Laying, Construction, Maintenance and/or Repair of Cables, Conduits, and/or Pole Lines, In, Under, Across, or Along Roads, Streets, Highways and Drainage Ditches in Fort Bend County, Texas, Under the Jurisdiction of the Commissioners Court of Fort Bend County, Texas," as passed by Commissioners Court of Fort Bend County, Texas, dated the 3rd. day of August, 1987, recorded in Volume 639 of the Minutes of the Commissioners Court of Fort Bend County, Texas.

Written notices are required: 1) 48 hours in advance of start of construction and  
 2) when construction is complete and ready for final inspection.

Mail to: Permit Administrator/Fort Bend County Engineering  
 P.O. Box 1449, Rosenberg, TX 77471.

Violation of requirements shall constitute grounds for job shut down.

COMPANY NAME: PHONOSCOPE ENTERPRISES GRP  
 AGENT and/or OWNER

NAME & TITLE HARRELL TAYLOR (AUTOCAD DRAFTER)  
 (Please Print)

DATE 3/18/2013

ADDRESS 6105 WESTLINE DR.  
 (Street/P.O. Box)  
HOUSTON TEX. 77449  
 City State Zip

TELEPHONE NO: (713) 272-4600  
 (accessible 24 hrs/day, 7 days/week)

Does project  
 comply with Fort  
 Bend County  
 Outdoor Lighting  
 Ordinance?

Yes ( )

No ( )



Approved By:

Symbol	Description	Revisions
⊗	Phonoscope Set Pole	
●	Existing Utility Pole	
		Confidential and Proprietary



Key Map: 525 Z

Drawn By:  
Harrell Taylor

Scale:  
N.T.S.

Date: 03/15/2013



## PHONOSCOPE


JOB# 1212-530

## Notice of Proposed Utility Installation

Proposed Setting of (1) Utility Pole

Site Plan- Set (1) Pole along W. Belfort St.

1 of 5 W. O.# 60720

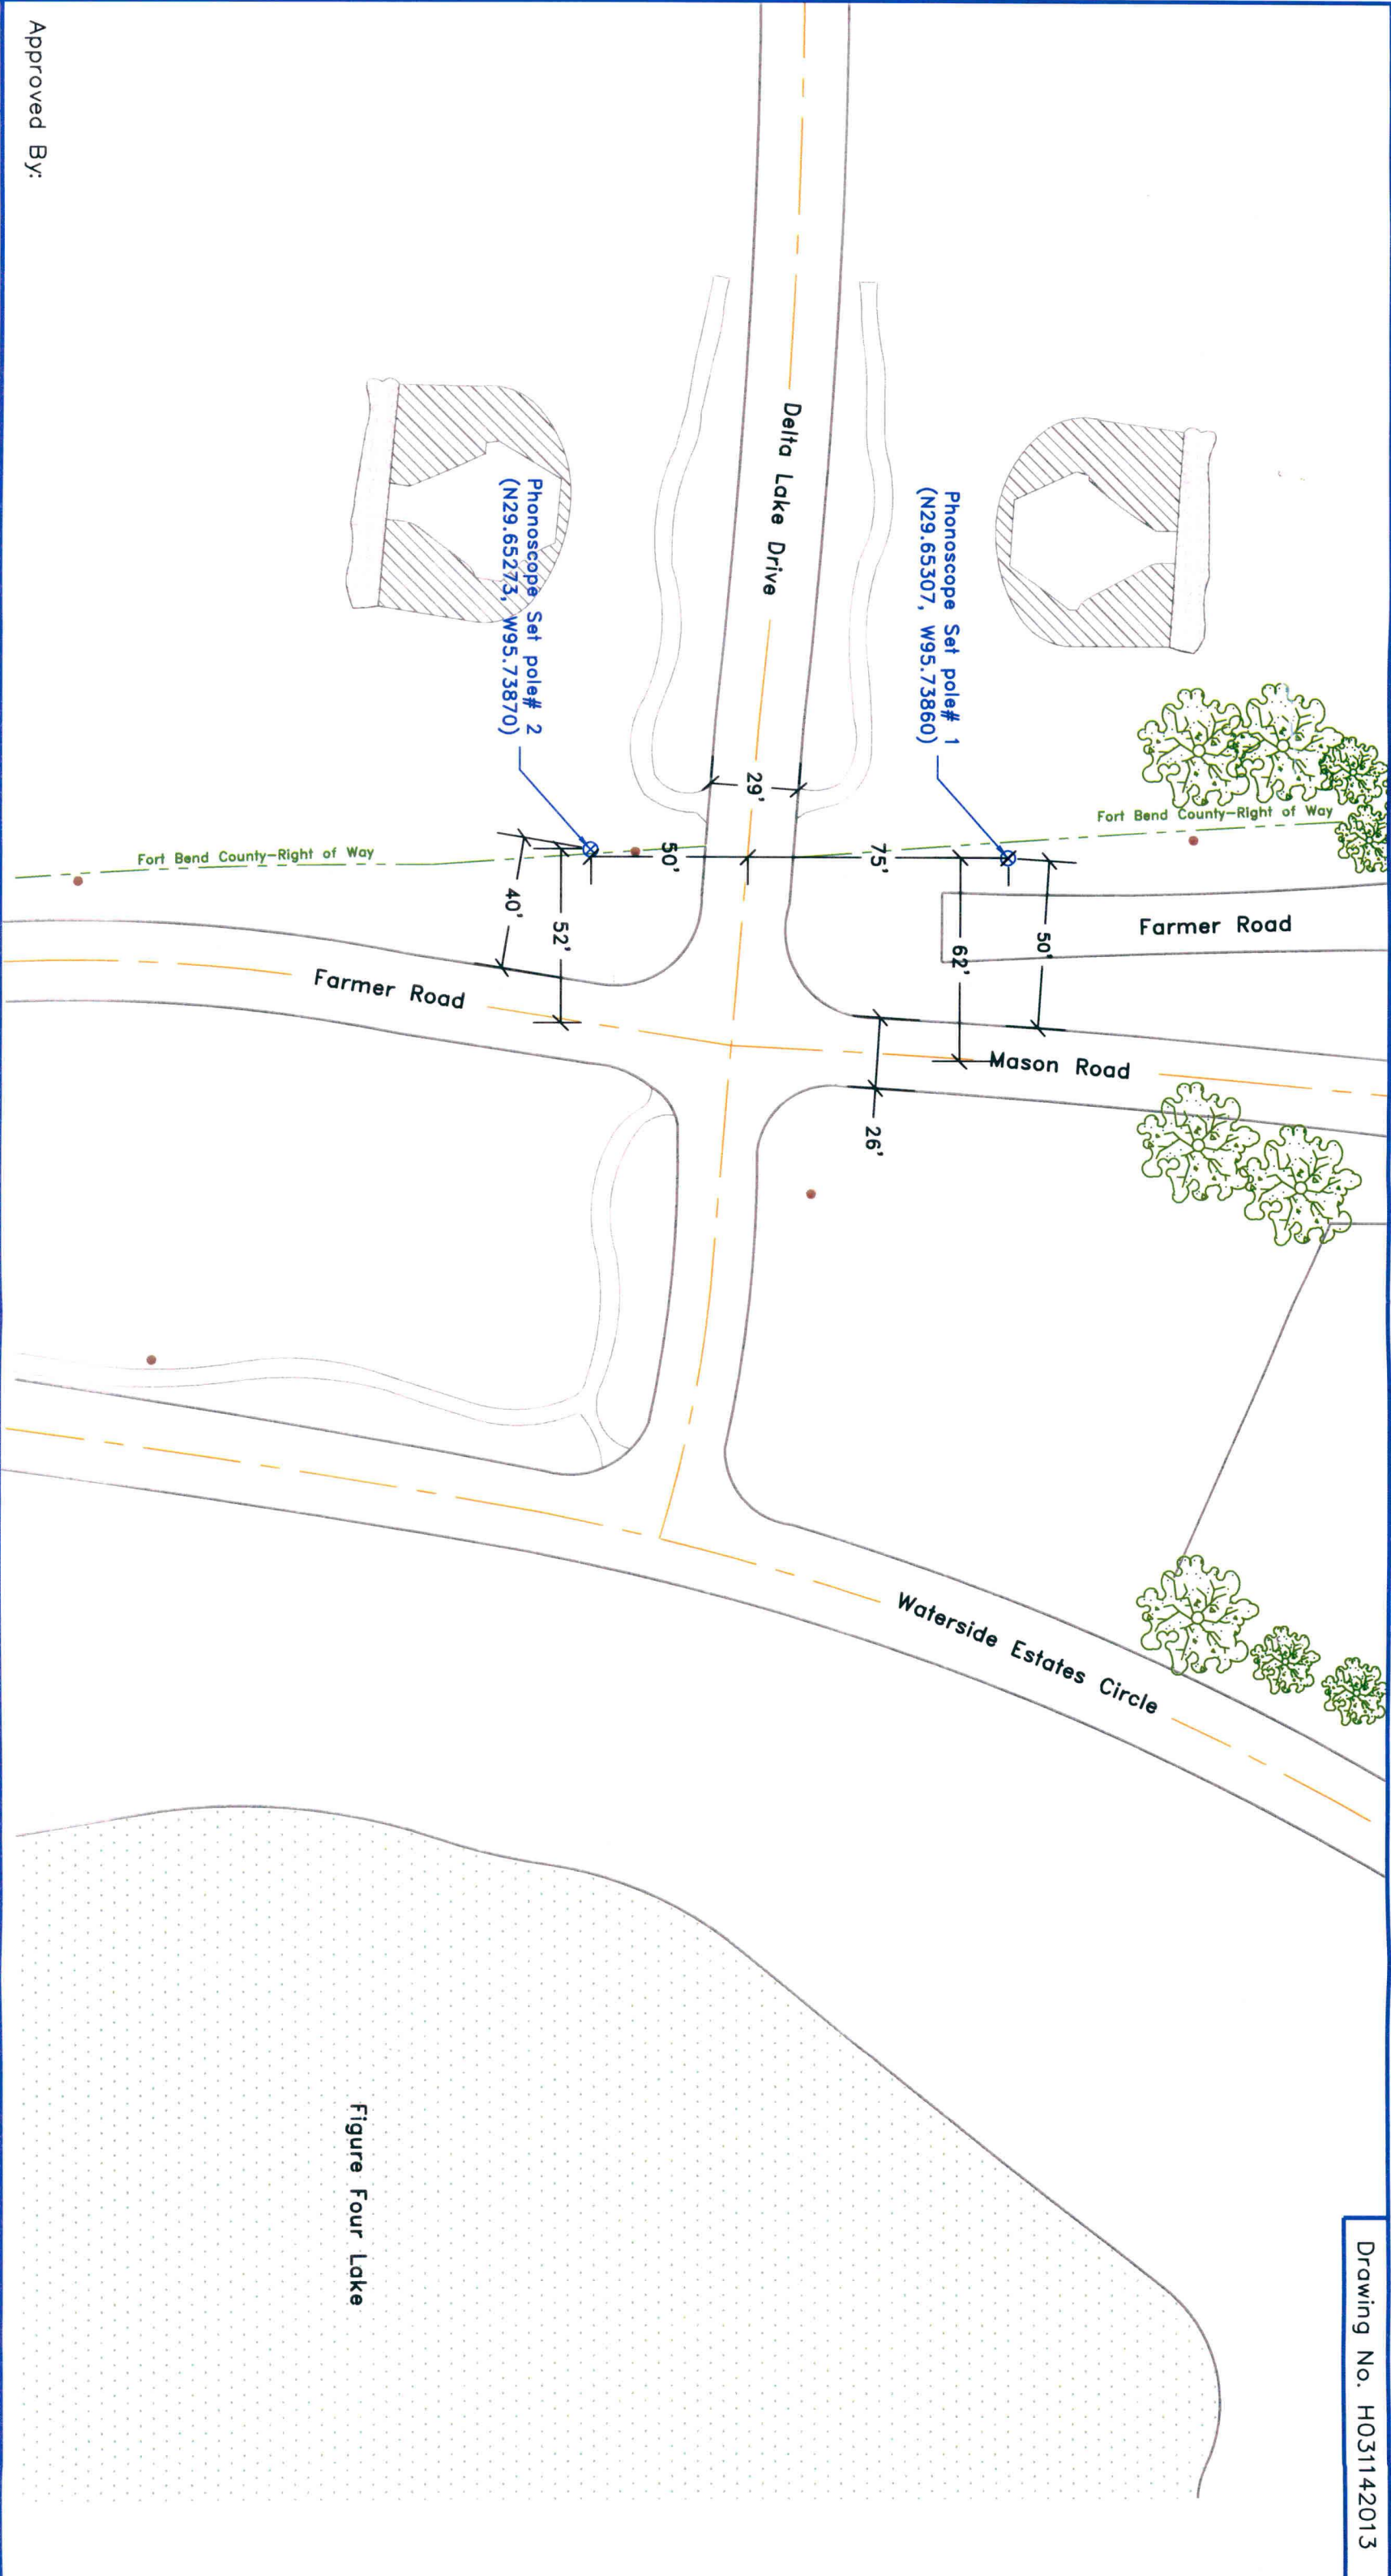

Approved By:

Symbol	Description	Revisions	Key Map: 566 A			PHONOSCOPE			JOB# 1212-530		
⊗	Phonoscope Set Pole		N						Notice of Proposed Utility Installation		
●	Existing Utility Pole										
			Key Map: 566 A			PHONOSCOPE			2 of 5		
			Confidential and Proprietary			W. O.# 60718					

Drawn By: Harrell Taylor

Scale: N.T.S.

Date: 03/15/2013

N


Figure Four Lake

JOB# 1212-530

Notice of Proposed Utility Installation  
Proposed Setting of (2) Utility Poles  
Site Plan 2-Set (2) Poles along Farmer Rd.

General Notes:

- 1) Surface to be restored to its original condition in compliance with Fort Bend County Standards.
- 2) Traffic Control Plan (1-1c) standards to be used as noted on page 3.

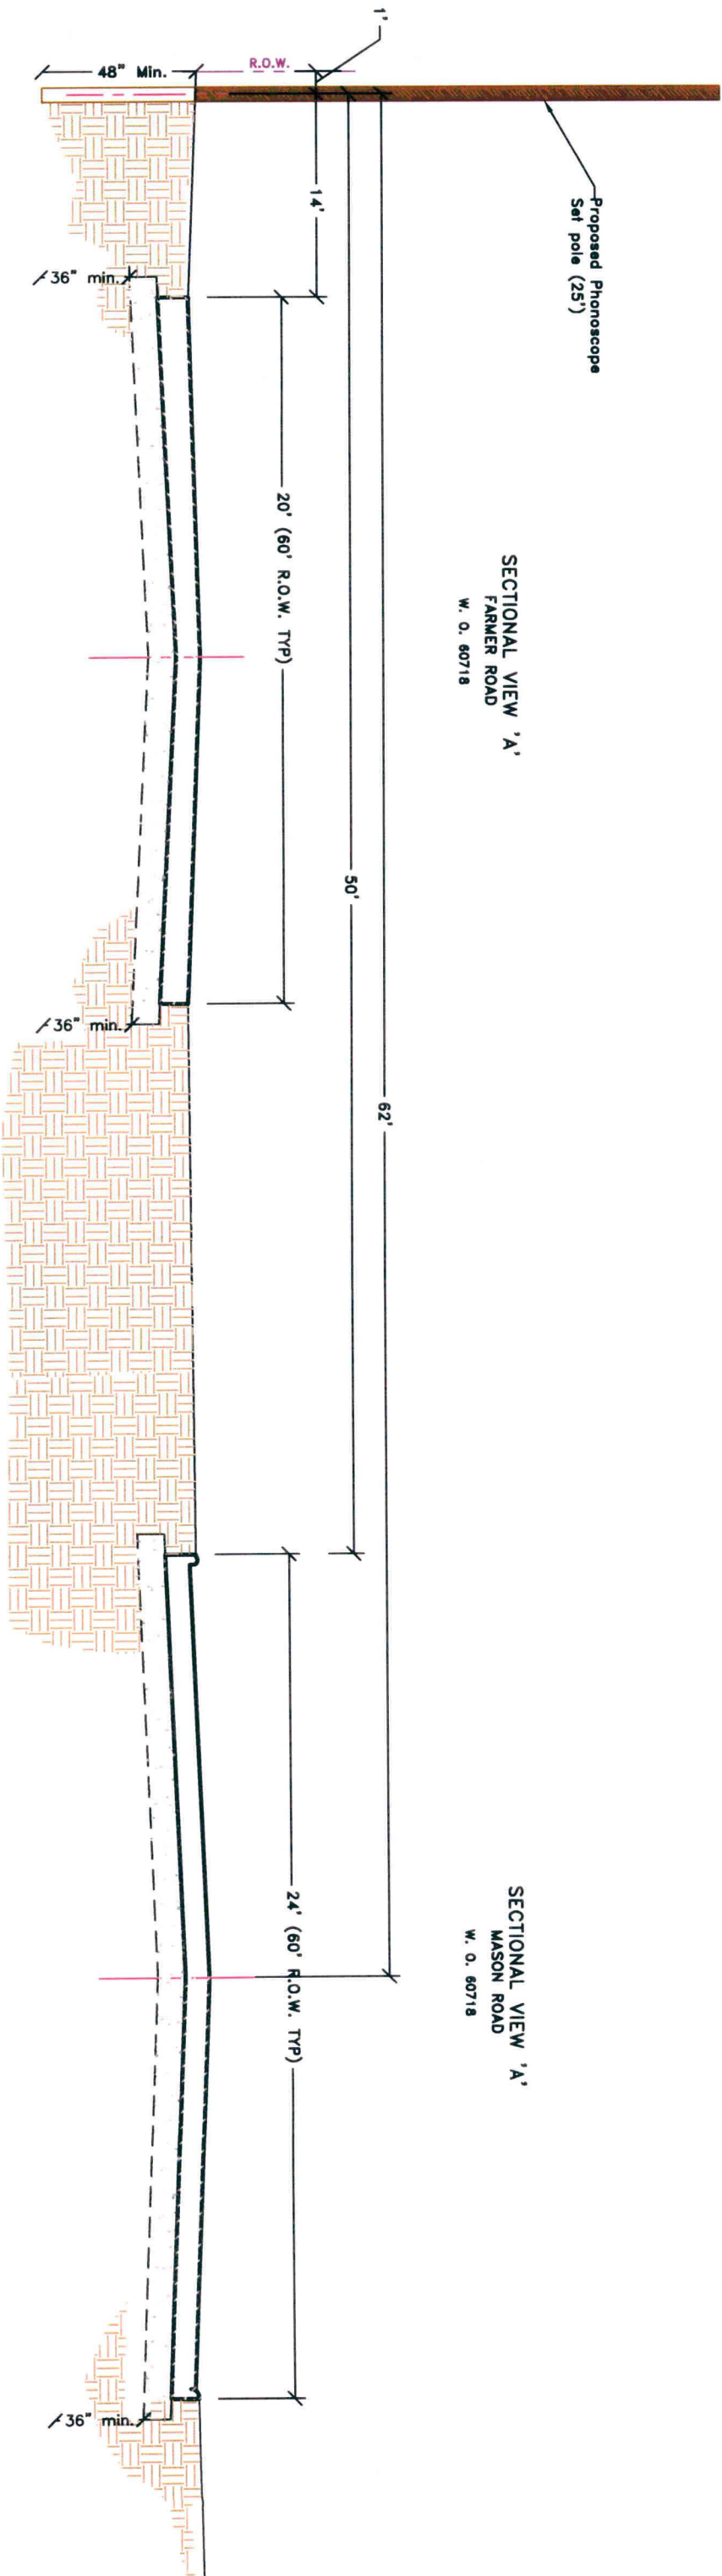


Approved By:

Symbol	Description	Revisions	Key Map: 527 R			PHONOSCOPE			JOB# 1211-915		
									Notice of Proposed Utility Installation		
			Confidential and Proprietary			Key Map: 527 R			Proposed Underground Wireline Installation		
									Cross Section / Profile		
									3 of 5		
									W.O.# 49522		

**General Notes:**

- 1) Surface to be restored to its original condition in compliance with Ft. Bend County Standards.
- 2) Traffic Control Plan (1-1c) standards to be used as noted on page 5.

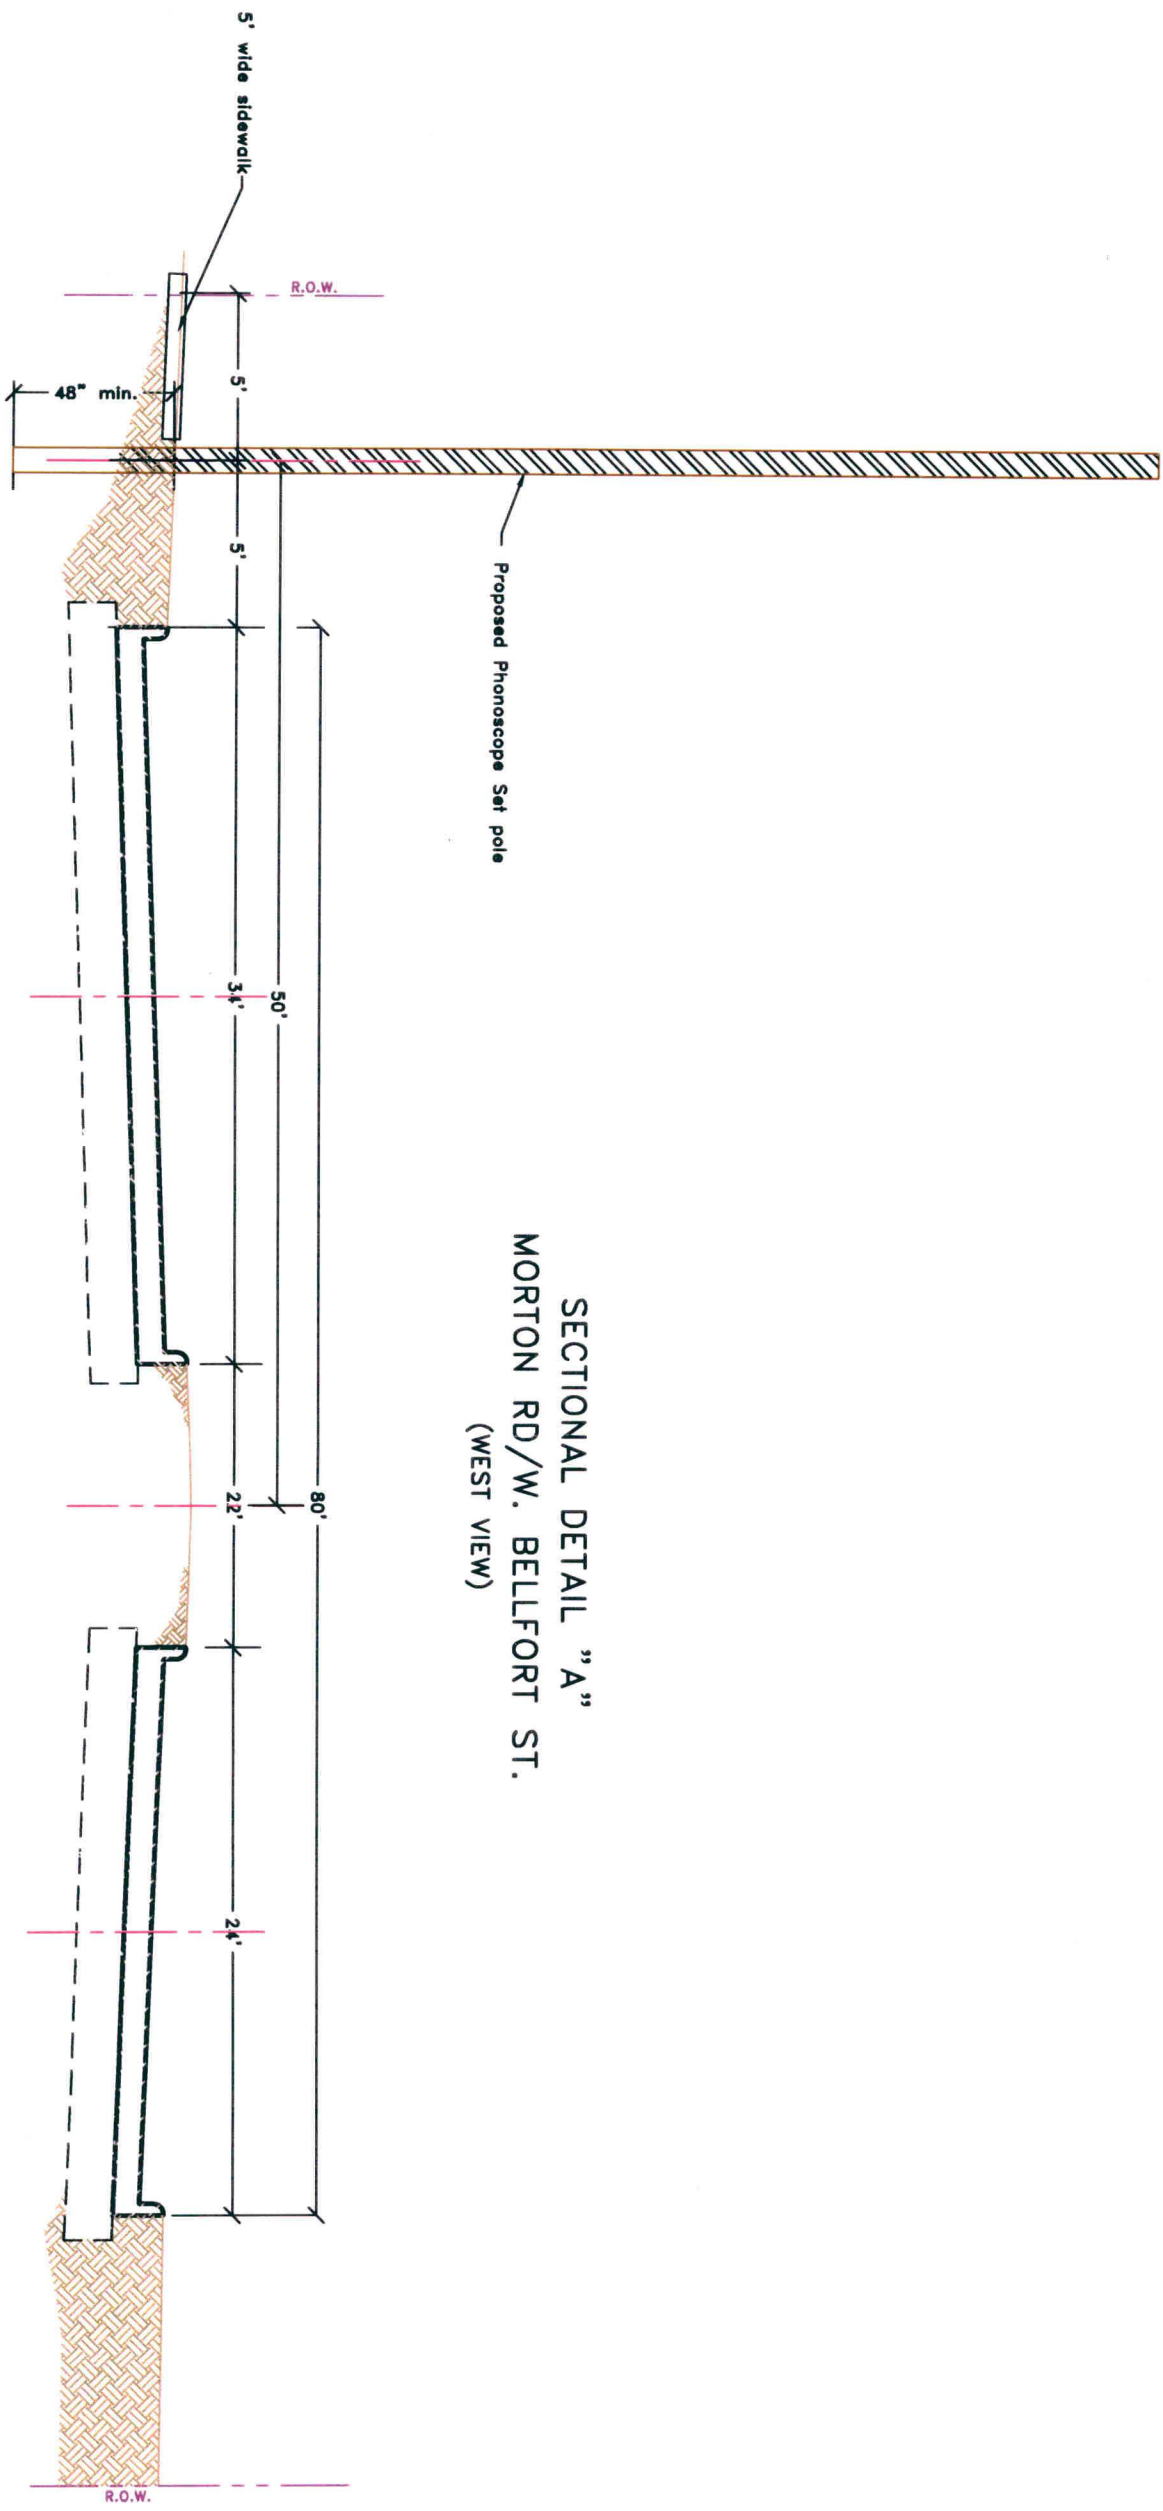


Approved By:


[illegible]

1) Contractor will need to use parking lane or side of street for equipment, but shall not obstruct flow of traffic or close street without proper notice submitted to the Fort Bend County Engineers for review and approval.

## No Traffic Obstruction

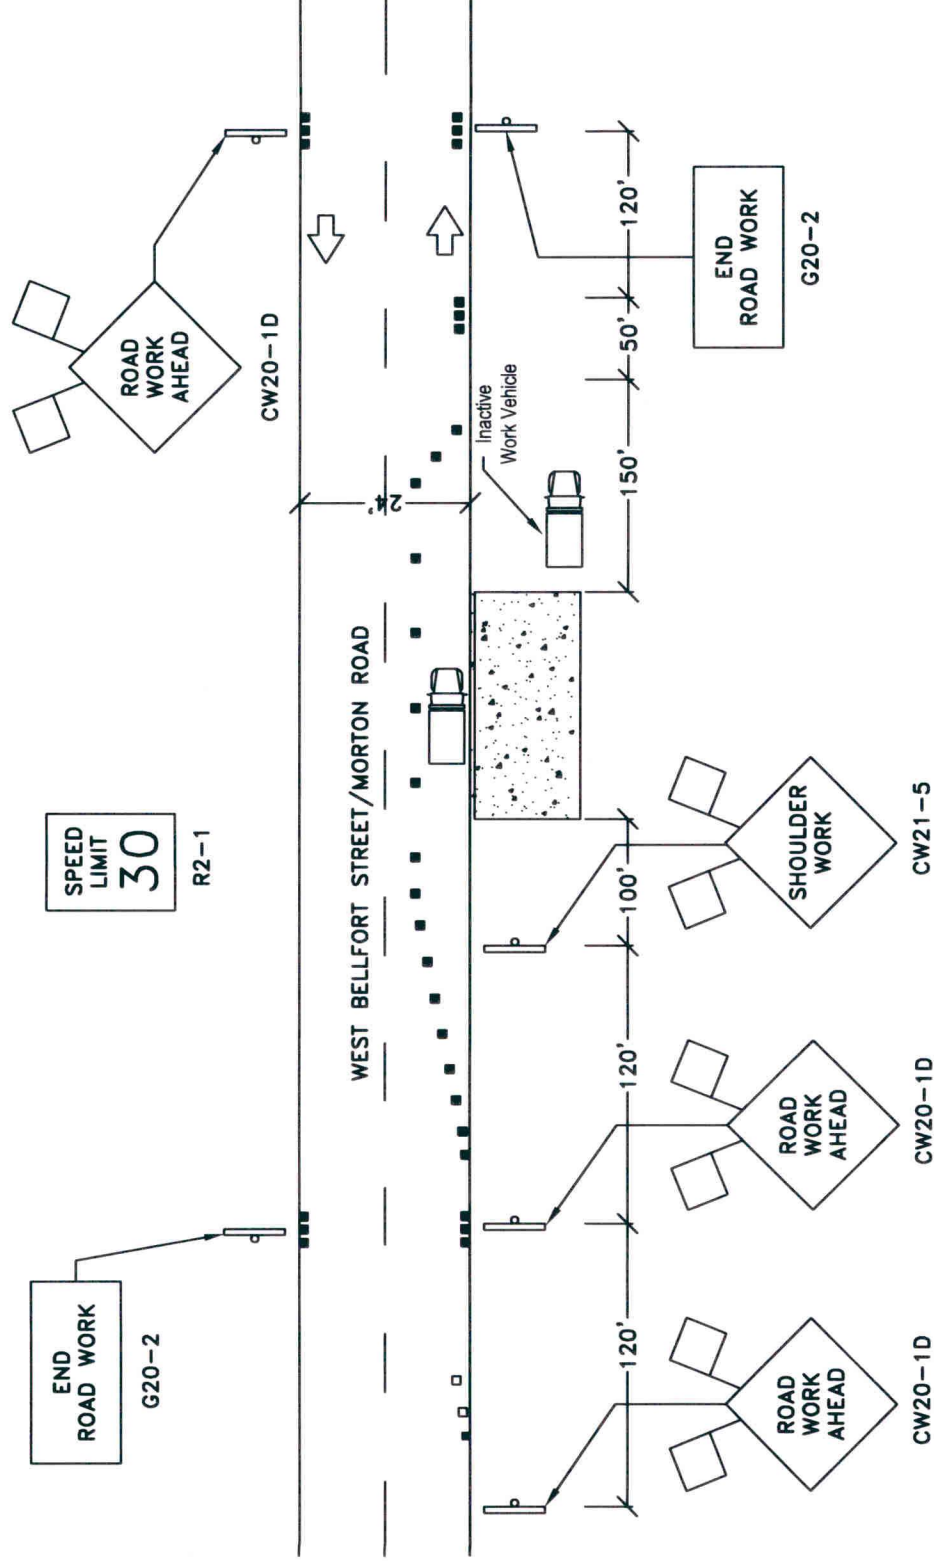

DELTA LAKE DRIVE

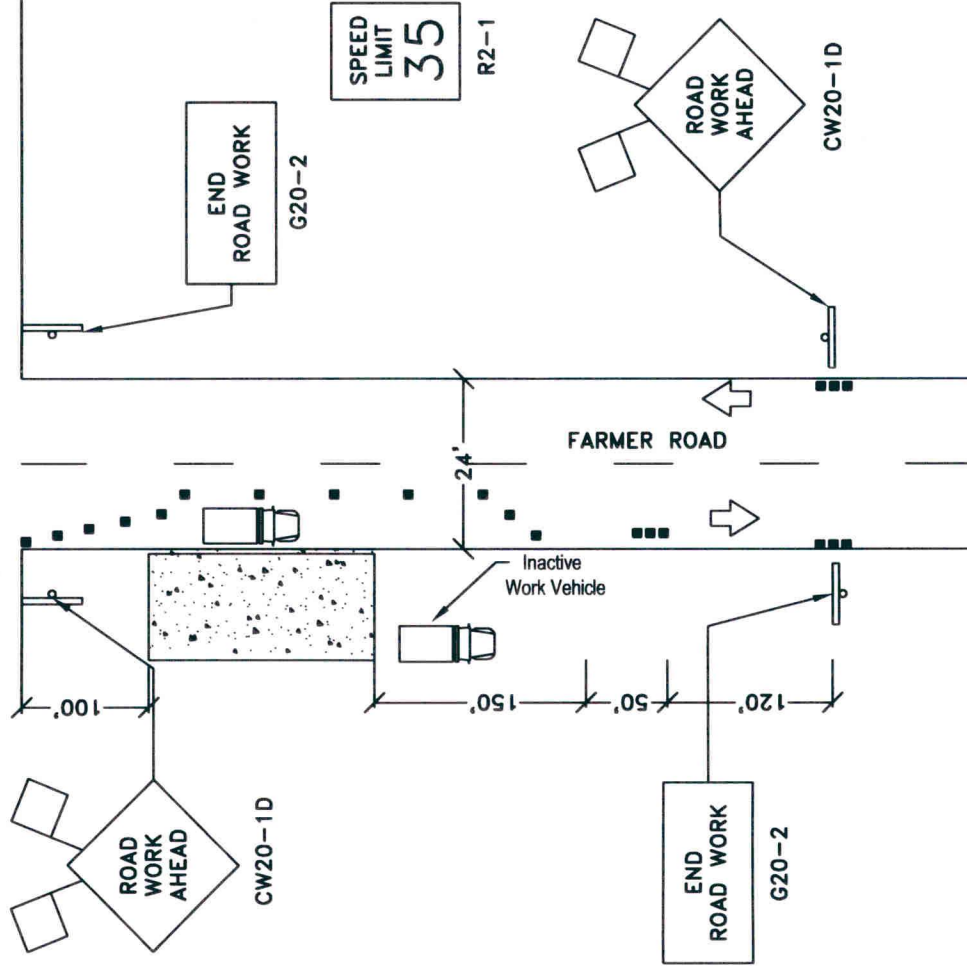

Approved By:

[illegible]

## Revisions



Confidential and Proprietary

**Key Map:** 525 7 & 566 A

Drawn By: Harrell Taylor	Scale: N.T.S.	Date: 03/18/2013
-----------------------------	------------------	---------------------

Scale:  
N.T.S.

Date: 03/18

JOB# 1212-530



# PHONOSCOPE

Notice of Proposed Utility Installation
Proposed Setting of Utility Poles
Typical Traffic Control Plan

5 of 5