

PO # 151499  
oms

32Q

### CHANGE ORDER

### FORT BEND COUNTY ENGINEERING

- Distribution:
- FBC Engineering
  - FBC Judge
  - FBC Purchasing
  - Contractor
  - Consultant

Address: 301 Jackson Street  
Richmond, Texas 77469

Phone: 281-633-7500

Fax: 281-342-7366

Web site: www.FortBendCountyTx.gov

PROJECT:  
Bellaire Blvd. from FM 1464 to San Pablo Drive  
Paving and Drainage Improvements.

CHANGE ORDER NUMBER ..... 03  
DATE ..... 2/9/2018

CONTRACTOR:  
Allgood Construction Co. Inc.  
1702 Settegast Ranch Rd.  
Richmond, Texas 77406

PROJECT NUMBER ..... 13202  
CONTRACT FOR ..... 3,772,635.08  
CONTRACT DATE ..... 3/28/2017  
FBC PURCHASE ORDER NO ..... 151499

The contract is changed as follows:  
Add Block Sodding for Erosion Control; Paving, Interceptor Structure, & Drainage Piping for Maintenance Access at the San Pablo Bridge; Delete Bid Item Quantities Not Necessary to Complete the Work; and Add 14 Calendar Days to the Project Duration due to Severe Weather Events and to Complete the Maintenance Access.


**Not valid until signed by Fort Bend County and Contractor.**

The Original (Contract Sum)	\$ 3,772,635.08 ✓
Net change by previously authorized Change Orders	\$ 24,293.00 ✓
The (Contract Sum) Prior to this Change Order was	\$ 3,796,928.08 ✓
The (Contract Sum) will be <input type="checkbox"/> increased or <input checked="" type="checkbox"/> decreased or <input type="checkbox"/> unchanged by this Change Order in the amount of	\$ (10,496.70)
The new (Contract Sum) including this Change Order will be	\$ 3,786,431.38 ✓


The Contract Time will be  increased or  decreased or  unchanged by 14 days.  
The Date of Substantial Completion as of this Change Order therefore is  changed or  unchanged to **2/26/2018.** ✓

Authorized:


Fort Bend County Engineering  
J Stacy Slawinski, P.E.  
301 Jackson  
Richmond, Texas 77469

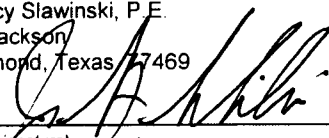By:   
(signature)  
DATE: 2-13-18

CONTRACTOR  
Allgood Construction Co. Inc.  
1702 Settegast Ranch Rd  
Richmond, TX 77406

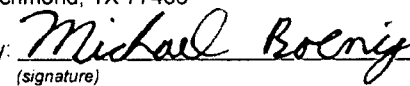By:   
(signature)  
DATE: 2-12-2018

Fort Bend County Judge  
Honorable Robert E. Hebert  
301 Jackson St., #719  
Richmond, Texas 77469

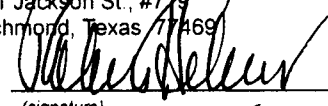By:   
(signature)  
DATE: 2-27-2018



### CHANGE ORDER REQUEST #3

PROJECT: Bellaire Blvd -  
 OWNER: Fort Bend County  
 CONTRACTOR: Allgood Construction

DATE: 2/9/2018  
 CHANGE ORDER NO. 3  
 JOB NO. 13202

REQUEST: Install Sod behind back of curb, sidewalk, and between Add Block Sodding for Erosion Control; Paving, Interceptor Structure, & Drainage Piping for Maintenance Access at the San Pablo Bridge; Delete Bid Item Quantities Not Necessary to Complete the Work; and Add 14 Calendar Days to the Project Duration due to Severe Weather Events and to Complete the Maintenance Access.

Contract Amount	\$3,772,635.08
Previously approved CO 001	\$21,420.00
Previously Approved CO 002	\$2,873.00
Requested Chang Order Amount	<u>-\$10,496.70</u>
New Contract Amount	\$3,786,431.38

Item No.	Item Description	Unit Measure	Bid Quantity	Bid Cost	Bid Total	New Quantity	Item Price	New Item Total	Total Change in Price
<b>NEW BID ITEMS</b>									
98	BLOCK SOD - BACK OF CURB AND SIDEWALK	SF	-	\$ -	\$ -	25,800.00	\$ 0.44	\$ 11,352.00	\$ 11,352.00
15	Roadway Excavation	CY	11,560.00	\$ 8.78	\$ 101,496.80	11,845.00	\$ 8.78	\$ 103,999.10	\$ 2,502.30
18	8" Reinforced Concrete Pavement	SY	16,571.00	\$ 43.25	\$ 716,695.75	16,687.00	\$ 43.25	\$ 721,712.75	\$ 5,017.00
99	Back Slope Inteseptor Structure	EA	-	\$ -	\$ -	1.00	\$2,500.00	\$ 2,500.00	\$ 2,500.00
33	30" CMP Pipe	LF	110.00	\$ 81.90	\$ 9,009.00	170.00	\$ 81.90	\$ 13,923.00	\$ 4,914.00
									<b>\$ 26,285.30</b>
<b>ADJUSTED QUANTITIES</b>									
90	OFF-DUTY UNIFORMED POLICE OFFICE- AS DIRECTED BY ENGINEER	HR	504	\$ 29.25	\$ 14,742.00	0	\$ 29.25	\$0.00	\$ (14,742.00)
94	DEWATERING	LF	450	\$ 11.70	\$ 5,265.00	0	\$ 11.70	\$0.00	\$ (5,265.00)
91	HIGH EARLY STRENGTH CONCRETE	SY	305	\$ 55.00	\$ 16,775.00	0	\$ 11.70	\$0.00	\$ (16,775.00)
									<b>-\$36,782.00</b>

TOTAL	-\$20,993.40
-------	--------------



## Memorandum

*Change order Request*

To: Robert Baker  
From: Cameron Moore

All,

The purpose of this document is to confirm the quantities and prices Allgood Construction Co. Inc. will provide their services for at Bellaire Blvd, #1718, for the following items:

1. Solid sod in 2' area between back of curb and sidewalk
2. One strip of sod along other sidewalk edge
3. One strip of sod along back of curb at all medians

The pricing for said services are as follows:

- \$0.44/SF

Stated quantities provided by RFI #18:

- 25,800 SF

Total Cost of Extra Work: \$11,352.00

A handwritten signature in black ink, appearing to read "Cameron Moore", is written over a faint, larger version of the signature.

Cameron Moore  
Project Manager  
(713) 504-7858



UTILITY & PAVING CONTRACTOR

1702 SETTEGAST RANCH ROAD, RICHMOND, TX 77406

(281) 499-9621 TELEPHONE \* (281) 261-5565 FAX

# MEMO

**Date:** February 12, 2018  
**To:** Robert Baker  
**From:** Michael Boenig, Project Manager Allgood Construction Co., Inc.  
**Subject:** Requested pricing for a slope intercept on the south side of the San Pablo Bridge.

---

Dear Mr. Baker,

The purpose of this document is to confirm the price requested for the new item of a slope intercept for a 30" CMP at appx. STA 37+75 RT 75.00. Per plans provided on 2/7/2018.



- Qty 1- Slope intercept for 30" CMP – Price \$2,500.00 EA

Thank you,

A handwritten signature in cursive script that reads "Michael Boenig".

Michael Boenig  
Project Manager

Y:\2014\01 Fort Bend County Mobility Bond 2013-2016\0000\00\DRAWINGS\100% - Field\04-Field-Rev 01-13-2016\BELLAIRE\_ADDITIONAL\_SERVICES\FP\_04-STA\_35-40.DWG

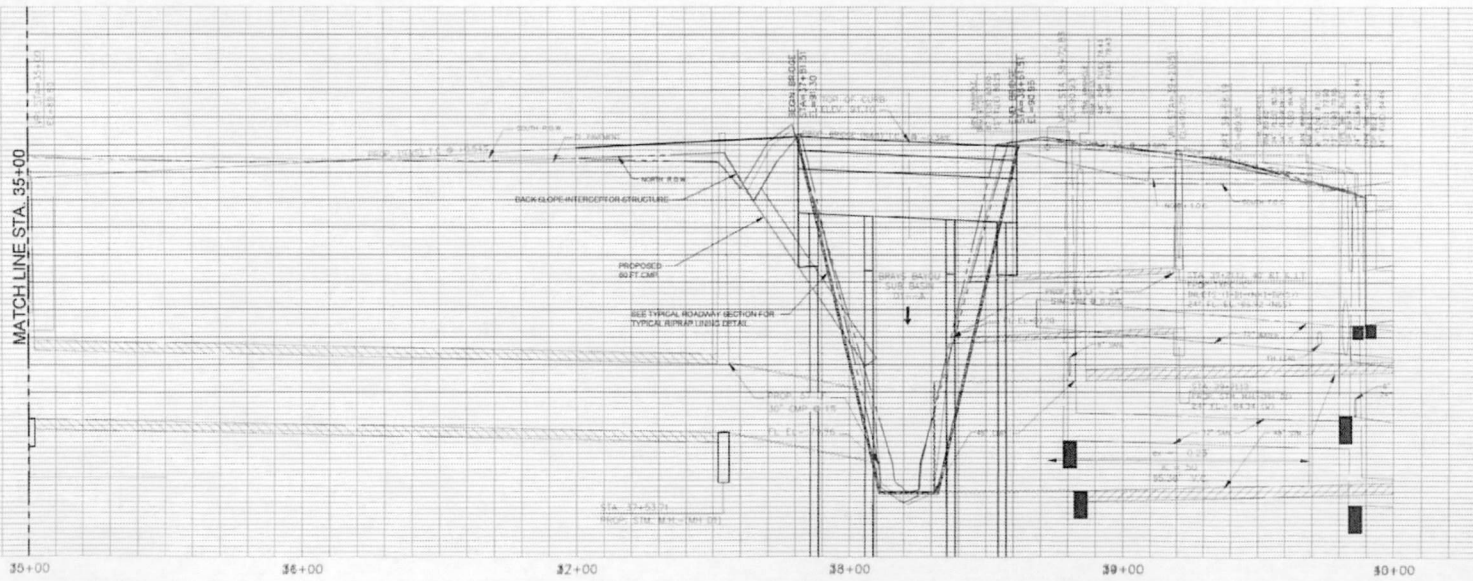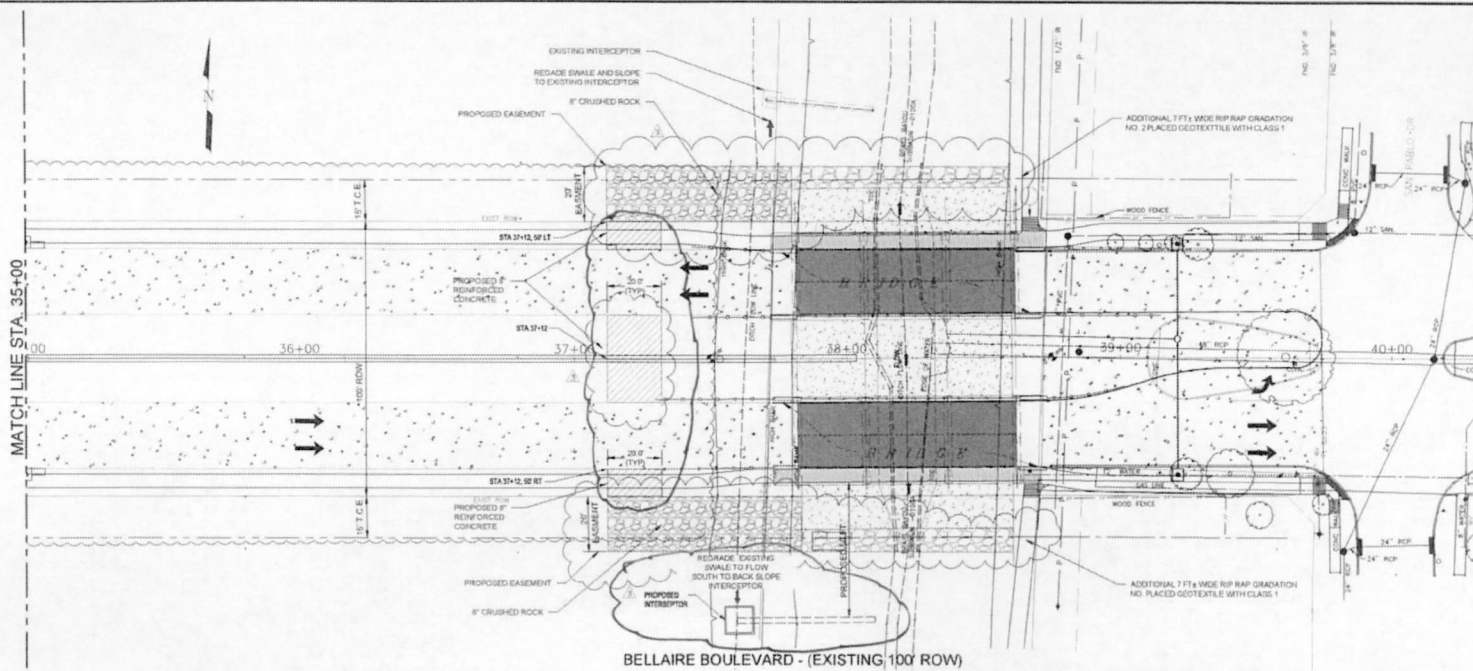

- NOTES:**
- (1) SAWCUT, REMOVE AND DISPOSE OF EXISTING PAVEMENT TO EXISTING CONCRETE PAVEMENT WITH PROPOSED PAVEMENT HEADER
  - (2) REMOVE AND DISPOSE OF EXISTING CONCRETE PAVING AT FILL DEPTH
  - (3) DOWEL PROPOSED 6-INCH CONCRETE CURB INTO PROPOSED CONCRETE PAVEMENT
  - (4) REMOVE AND DISPOSE OF CONCRETE CURB AND OUTER
  - (5) EXISTING PAVEMENT NOT IN THIS CONTRACT
  - (6) PROPOSED 6" CONC. CURB BE 10' TO EXISTING CURB
  - (7) REFER TO PROPOSED BRIDGE LAYOUT SHEETS FOR MORE DETAILS
  - (8) EXISTING MANHOLE, SECTIONS OF 30" 42" 48" STURDIT AND 60" STURDIT SEWER TO BE REMOVED TO INSTALL INJECTION BOX (AB-1)
  - (9) REMOVE SECTION OF 42" RCP STORM SEWER TO INSTALL INJECTION BOX (AB-2)
  - (10) PROPOSED STANDARD WHEELCHAIR RAMP
  - (11) TIE INTO EXISTING SIDEWALK
  - (12) REMOVE STUDDED AND RE EXISTING 24" TO PROPOSED 24" RCP
  - (13) REMOVE EXISTING RILEY AND 24" RCP TO EXISTING MH #A. TO PROPOSED 24" RCP TO PROPOSED MANHOLE DE 48' ELEVATION 81.5' REINFORCED CONCRETE
  - (14) REMOVE 1" CRUSHED ROCK AND EXISTING 24" RCP TO EXISTING MH #A AND EXISTING 24" RCP TO EXISTING MH #A AND EXISTING 24" RCP TO EXISTING MH #A
  - (15) EXISTING PROPOSED GENERAL ELEVATION TO EXISTING GRANITE TRAIL WITH LESS THAN 2% SLOPE
  - (16) ADJUST EXISTING MANHOLE FRAME AND COVER TO FIT NEW GRADE
  - (17) EXISTING STOP SIGN TO REMAIN
  - (18) PROPOSED STOP SIGN

**LEGEND:**

	EXISTING CONCRETE PAVEMENT
	PROPOSED CONCRETE PAVEMENT
	EXISTING ASPHALT PAVEMENT

REVISION FOR	DATE
MANHOLE/ACCESS DEPTH	2/20/14
DELETED	2/20/14

**BELLAIRE BLVD FROM  
FM 1464 TO  
SAN PABLO DRIVE**


**BELLAIRE BLVD  
PLAN AND PROFILE  
STA 35+00 TO STA 40+00**

SHEET NO. 1 OF 1

**FCM Engineers, P.C.**  
 9700 Richmond Ave., Suite 200  
 Houston, Texas 77042  
 T: 713-788-4412 F: 713-788-4410




SCALE: PLAN 1"=40'	DATE: 01-01-2016	DRAWN BY: GEM
SHEET NO. 27 OF 54		APP'D BY: FCM
		REVISION: 05/06

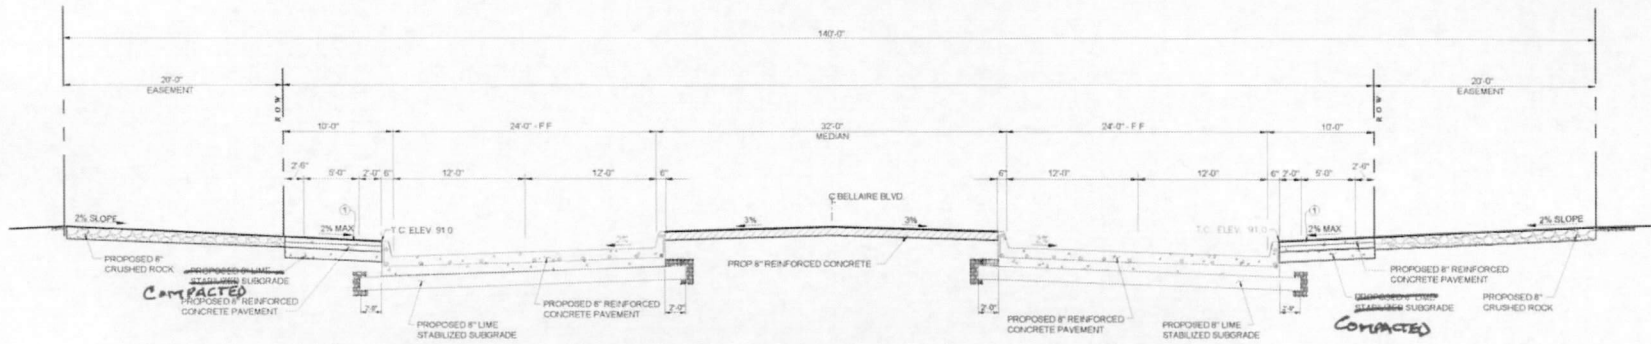

PROPOSED TYPICAL ROADWAY SECTION  
STATION 37+20  
NTS

*RIPRAP & GEOTEXTILE  
IS NOT PART OF THIS  
CHANGE. R.B.*

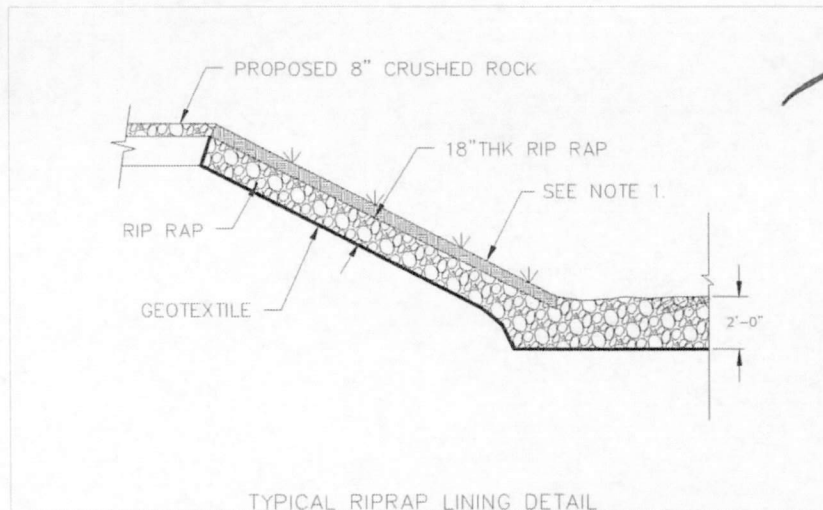

TYPICAL RIPRAP LINING DETAIL  
TO THE EXTENT SHOWN ON THE PLAN

NOTES:

- 1.) RIPRAP SHALL BE PLACED IN ACCORDANCE WITH SPECIFICATION SECTION 02378-RIPRAP AND GRANULAR FILL FILL RIPRAP VOIDS AND BURY RIPRAP A MINIMUM OF 6 INCHES WITH TOPSOIL ON SIDE SLOPE AS DIRECTED BY THE ENGINEER.

NO.	DESCRIPTION	DATE
BELLAIRE BLVD FROM FM 1464 TO SAN PABLO DRIVE		
TYPICAL ROADWAY SECTION		
SHEET NO. 1 OF 1		
		9100 Richmond Ave. Suite 500 Houston, Texas 77042 T: 713-798-6411 F: 713-798-6410
SCALE:	1"=20'	DRAWN BY: G.E.K.
DATE:	10-17-2017	APP. BY: F.C.M.
SHEET NO. 1 OF 1		DESIGNER: J.S.F.R.C.

# CERTIFICATE OF INTERESTED PARTIES

FORM 1295

1 of 1

Complete Nos. 1 - 4 and 6 if there are interested parties.  
 Complete Nos. 1, 2, 3, 5, and 6 if there are no interested parties.

**OFFICE USE ONLY  
 CERTIFICATION OF FILING**

**1 Name of business entity filing form, and the city, state and country of the business entity's place of business.**  
 Allgood Construction Co., Inc.  
 Richmond, TX United States

**Certificate Number:**  
 2017-297274

**Date Filed:**  
 12/28/2017

**2 Name of governmental entity or state agency that is a party to the contract for which the form is being filed.**  
 Fort Bend County Purchasing Department

**Date Acknowledged:**  
 02/27/2018

**3 Provide the identification number used by the governmental entity or state agency to track or identify the contract, and provide a description of the services, goods, or other property to be provided under the contract.**  
 17-057  
 Construction of Bellaire Boulevard from FM 1464 to San Pablo Drive (Change Order #3)

4	Name of Interested Party	City, State, Country (place of business)	Nature of interest (check applicable)	
			Controlling	Intermediary

**5 Check only if there is NO Interested Party.**

**6 UNSWORN DECLARATION**

My name is \_\_\_\_\_, and my date of birth is \_\_\_\_\_.

My address is \_\_\_\_\_, \_\_\_\_\_, \_\_\_\_\_, \_\_\_\_\_, \_\_\_\_\_.  
(street) (city) (state) (zip code) (country)

I declare under penalty of perjury that the foregoing is true and correct.

Executed in \_\_\_\_\_ County, State of \_\_\_\_\_, on the \_\_\_\_\_ day of \_\_\_\_\_, 20\_\_\_\_.  
(month) (year)

\_\_\_\_\_  
 Signature of authorized agent of contracting business entity  
 (Declarant)