

PLAT RECORDING SHEET

PLAT NAME: Nandina at Riverstone

PLAT NO: _____

ACREAGE: 17.113

LEAGUE: William Stafford Survey

ABSTRACT NUMBER: 89


NUMBER OF BLOCKS: 2

NUMBER OF LOTS: 39

NUMBER OF RESERVES: 3

OWNERS: Frost Ranch Development, L.P.

(DEPUTY CLERK)

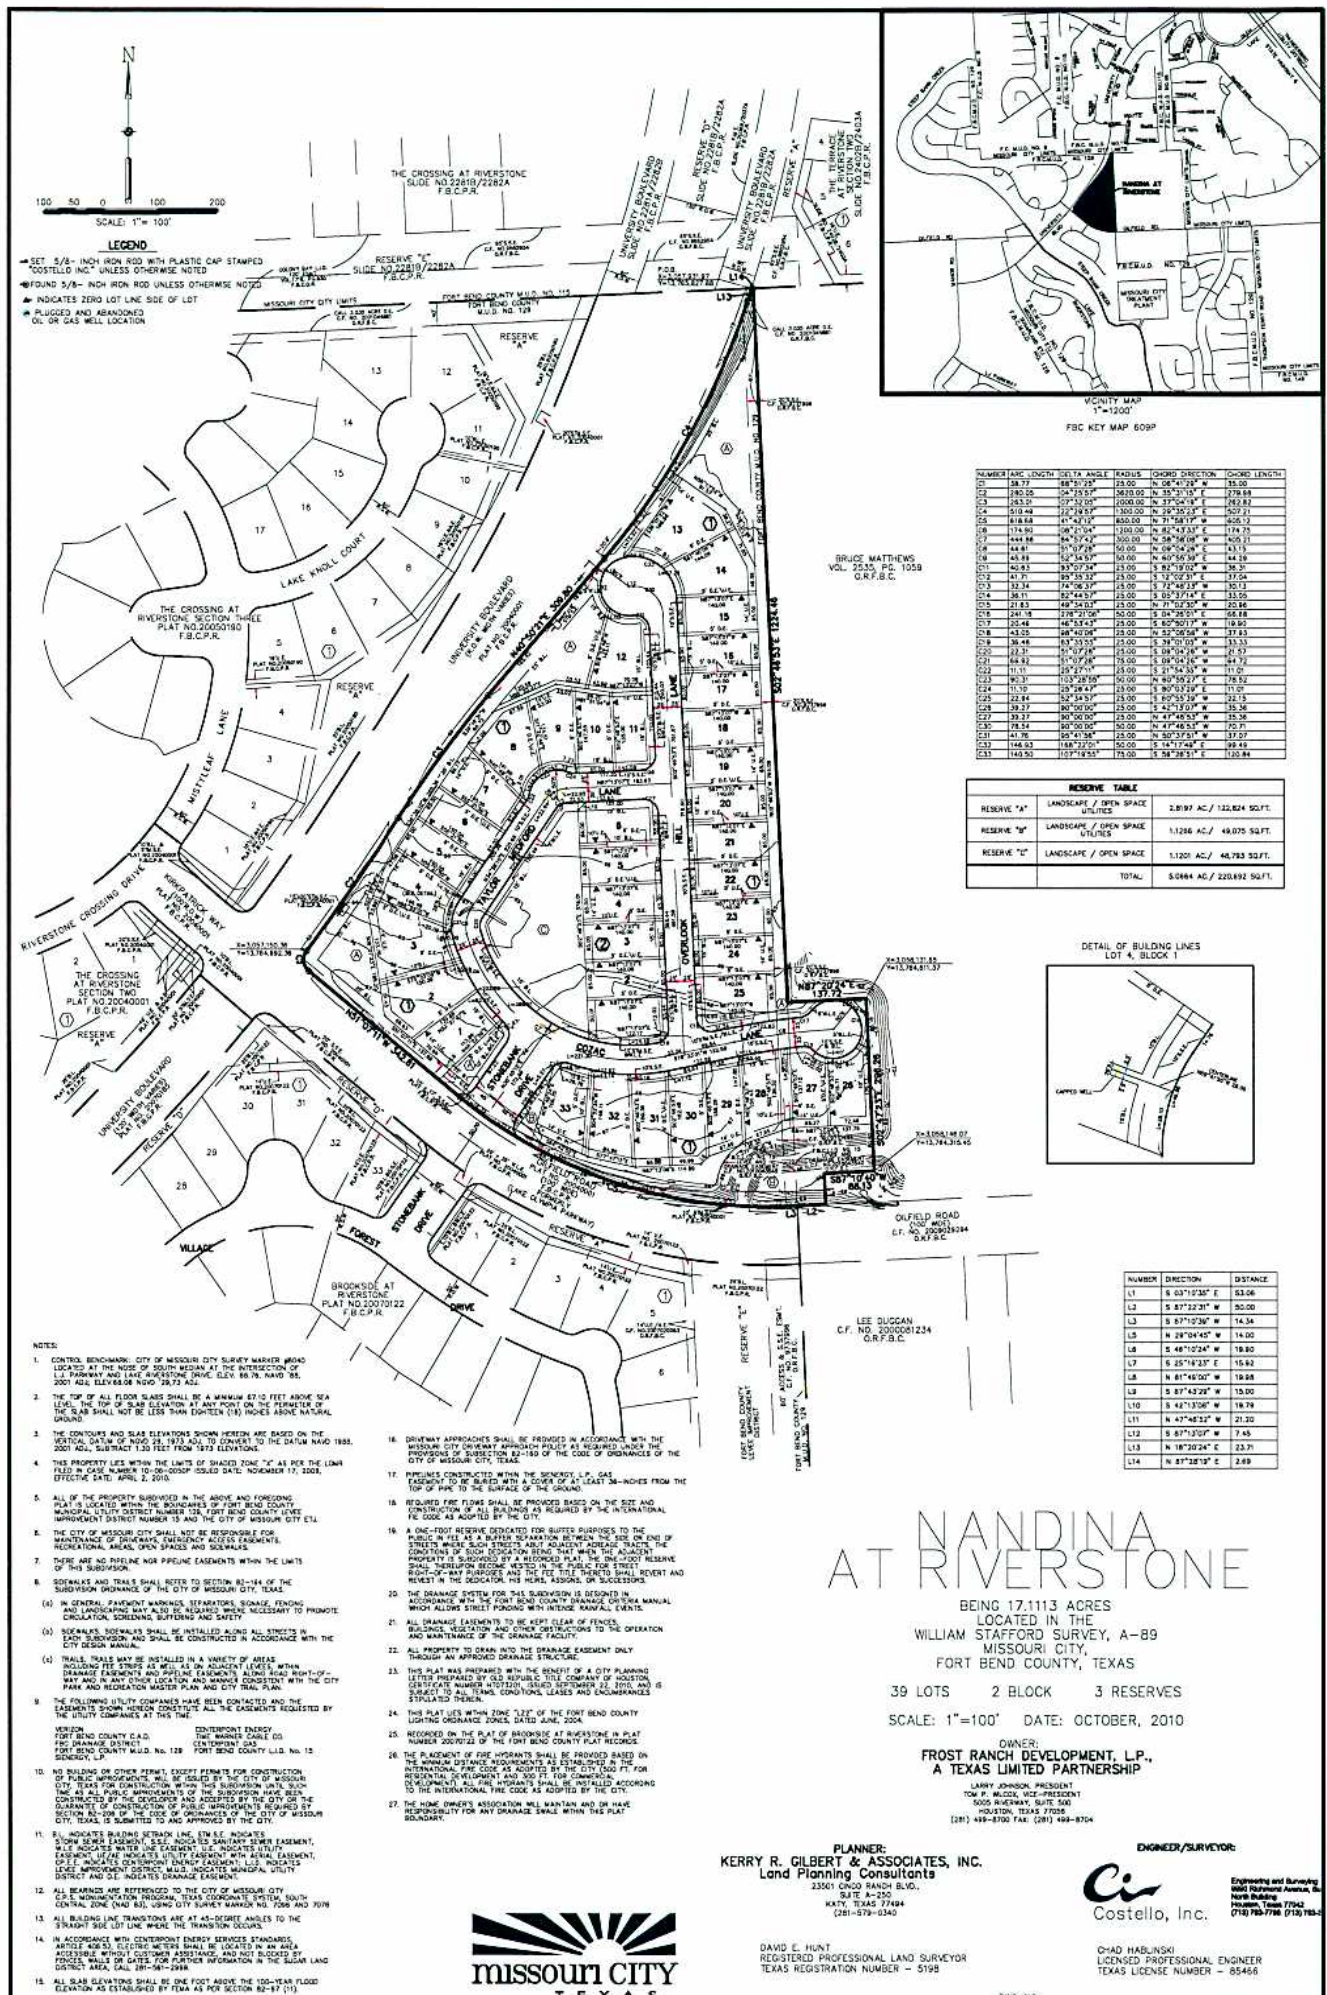

NANDINA AT RIVERSTONE

BEING 17.1113 ACRES
LOCATED IN THE
WILLIAM STAFFORD SURVEY, A-89
MISSOURI CITY,
FORT BEND COUNTY, TEXAS

39 LOTS 2 BLOCK 3 RESERVES

SCALE: 1"=100' DATE: OCTOBER, 2010

OWNER:
FROST RANCH DEVELOPMENT, L.P.,
A TEXAS LIMITED PARTNERSHIP

LARRY JOHNSON, PRESIDENT
TOM P. MULLO, VICE-PRESIDENT
5000 RIVERWAY, SUITE 500
HOUSTON, TEXAS 77056
(281) 499-8700 FAX: (281) 499-8704

PLANNER:
KERRY R. GILBERT & ASSOCIATES, INC.
Land Planning Consultants
23501 CLOUD RANCH BLVD.,
SUITE A-2
KATY, TEXAS 77494
(281) 478-0340

ENGINEER/SURVEYOR:
Costello, Inc.
Engineering and Surveying
1000 Riverway Avenue, Suite 500
Houston, Texas 77056
(713) 780-7700 (713) 780-1340

DAVID C. HUNT
REGISTERED PROFESSIONAL LAND SURVEYOR
TEXAS REGISTRATION NUMBER - 5198

CHAD HAMBURSKI
LICENSED PROFESSIONAL ENGINEER
TEXAS LICENSE NUMBER - 85468



