



ALLGOOD CONSTRUCTION COMPANY, INC.

UTILITY & PAVING CONTRACTOR

2647 JOANN STREET STAFFORD, TX 77477

(281) 499-9621 TELEPHONE * (281) 261-5565 FAX

February 21, 2011

Mr. Andy Meyers
Fort Bend County, Precinct 3
22333 Grand Corner Drive, Suite 105
Katy, Texas 77494



RE: Greenbusch Road Improvements Phase Two
Mobility Improvement Project No. 732
Road Closure Request- Greenbusch Spur

Commissioner Meyers:

Please accept this letter as our request for a road closure on the referenced project. This closure will affect Greenbusch Road (Spur) west of Westheimer Parkway Road. This closure is needed to facilitate the completion of this intersection.

The requested dates for closure are March 7, 2011 through March 21, 2011. All required detour signage through Clover Ranch Drive and Katy Creek Ranch Drive, and advance warning signs will be in place a week prior to closure. See the attached drawing of the construction plans for the affected area.

I can be reached at my office or by cell (281-808-5882) should you have any questions or require additional information. Thanks for your assistance on this matter.

Sincerely,

ALLGOOD CONSTRUCTION COMPANY, INC.

Roy Rodriguez
Vice President


cc: Mr. Nathan Hatcher, Fort Bend County Engineering

LEGEND

- TEMPORARY DETOUR PAVEMENT (12" H.A.M.A.L. SURFACE WITH 8" BLACKBASE OVER COMPACTED SUBGRADE)
- CONSTRUCTION AREA
- CONSTRUCTED IN PREVIOUS PHASE
- DIRECTION OF TRAFFIC FLOW
- SIGN ON POST
- DRUMS WITH CHEVRONS (UNLESS OTHERWISE NOTED)
- DRUMS WITH VERTICAL PANELS (UNLESS OTHERWISE NOTED)
- LOW PROFILE CONCRETE BARRIER (LPCB)
- TYPE 111 BARRICADE WITH TWO TYPE A WARNING LIGHTS
- 4" CONSTRUCTION PAV. MKK. (WHITE SOLID) (REMOVABLE)
- 4" CONSTRUCTION PAV. MKK. (YELLOW SOLID) (REMOVABLE)
- 4" CONSTRUCTION PAV. MKK. (WHITE SOLID) (NON-REMOVABLE)
- 4" CONSTRUCTION PAV. MKK. (YELLOW SOLID) (NON-REMOVABLE)
- 4" CONSTRUCTION PAV. MKK. (WHITE DOT) (REMOVABLE)
- 4" CONSTRUCTION PAV. MKK. (YELLOW DOT) (REMOVABLE)
- 4" CONSTRUCTION PAV. MKK. (YELLOW BROKEN) (NON-REMOVABLE)
- 4" CONSTRUCTION PAV. MKK. (YELLOW BROKEN) (REMOVABLE)
- 24" CONSTRUCTION PAV. MKK. (WHITE SOLID) (REMOVABLE)
- CONSTRUCTION PAV. MKK. (ARROW) (REMOVABLE)
- CONSTRUCTION PAV. MKK. (WORD) (REMOVABLE)

NOTES

1. REFER TO HARRIS COUNTY STANDARD "ONE LANE CLOSURE - FLAGGING OPERATION" FOR TRAFFIC CONTROL DURING TEMPORARY FLAGGING OPERATION. NO TRUCKS OR TRAILERS TO BE CLOSD DURING CONSTRUCTION. 
2. INTERSECTION CONSTRUCTION ONLY. NO TWO ADJACENT STREETS TO BE CLOSD AT THE SAME TIME. BE REQUIRED TO TRANSITION BETWEEN EXISTING AND PROPOSED PAVEMENTS. THIS TRANSITION WILL NOT BE PAID FOR SEPARATELY, BUT CONSIDERED INCIDENTAL TO TRAFFIC CONTROL.

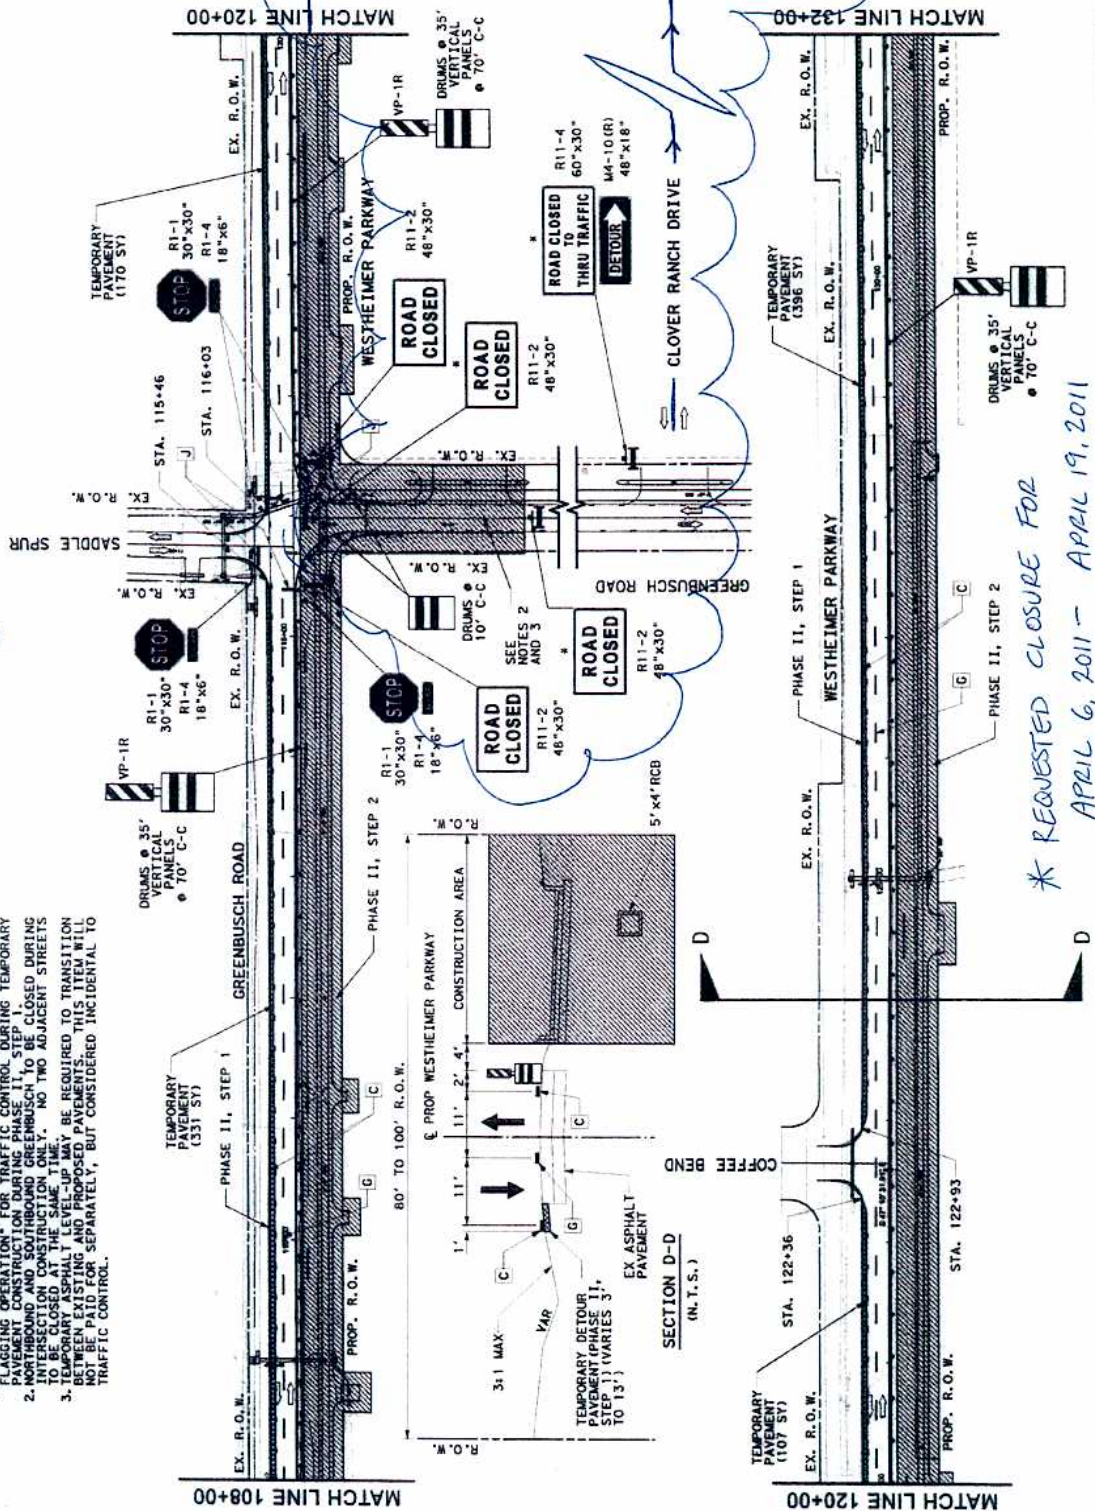

* REQUESTED CLOSURE FOR
APRIL 6, 2011 - APRIL 19, 2011

* DURING INTERSECTION CONSTRUCTION ONLY

TEDES INFRASTRUCTURE GROUP

CobbFendley

15430 Southwest Freeway, Suite 100
Houston, Texas 77040
713.462.2002 (ext. 713.462.2001) www.cobbendley.com

GREENBUSCH ROAD
MILLS MANOR DRIVE TO
FALCON LANDING BLVD.

TRAFFIC CONTROL PLAN
PHASE II, STEP 1 & 2
STA. 108+00 TO STA. 132+00

DATE: 3/22/2011
DRAWN BY: JAC
CHECKED BY: JAC
SURVEY BY: JAC
SHEET NO. 133 OF 162 SHEETS
SHEET 4 OF 4