



FORT BEND COUNTY ENGINEERING

Fort Bend County, Texas

D. Jesse Hegemier
County Engineer

December 8, 2011

Commissioner W. A. "Andy" Meyers
Fort Bend County Precinct 3
1809 Eldridge Road
Sugar Land, Texas 77478

RE: King Lakes, Section 7 -Traffic Control Plan

Dear Commissioner:

Fort Bend County Engineering has completed and recommend approval of the traffic control plan for the above referenced subdivisions. The public hearing date for acceptance of the plan is being scheduled.

A copy of the traffic control plan is attached for your review. If you should have any questions, please give me a call.

Sincerely,

A handwritten signature in black ink, appearing to read "Nathan D. Hatcher".


Nathan D. Hatcher
Assistant to County Engineer

NDH/mjs

cc: Judge Robert E. Hebert, County Judge
Marc Grant - FBC Road & Bridge
Marc Grant - Signage Department
File

P.O. Box 1449 • 1124 Blume Road • Rosenberg, Texas 77471 • (281) 633-7500 • Fax (281) 342-7366

I:\WPDATA\LETTERS\TRAFSTUD\090511211_t01.doc

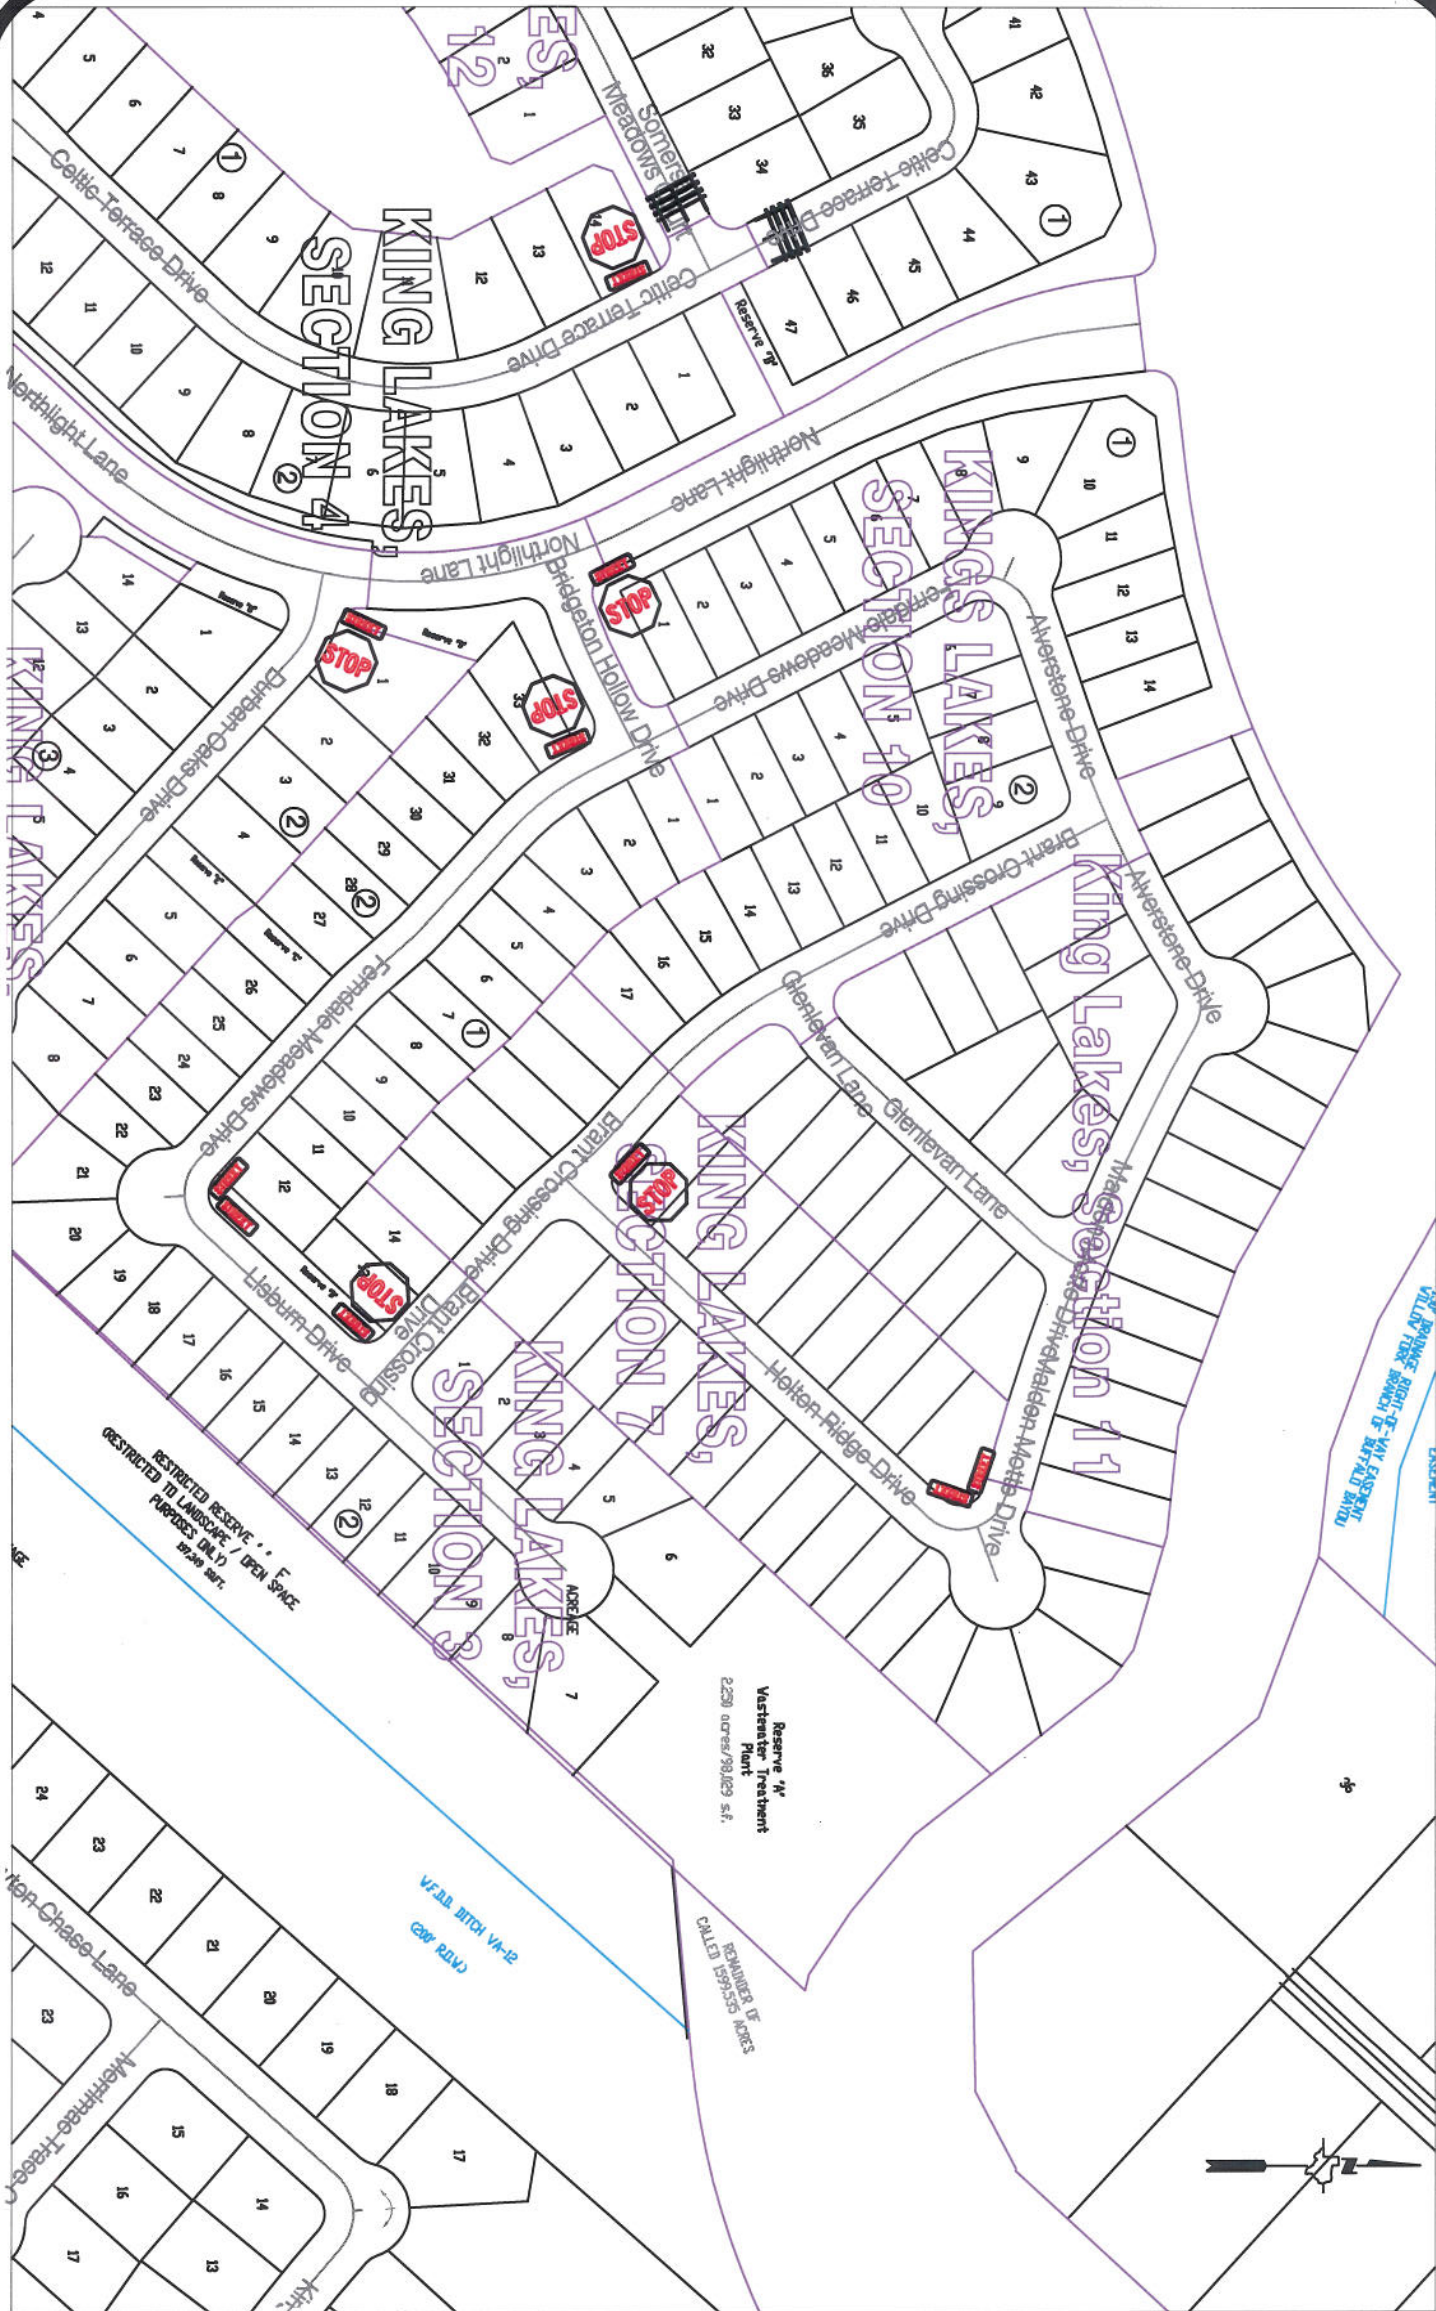

Note:

The purpose of this traffic control plan is to establish traffic control for King Lakes, Section 7.

Drawn By: L. Brdecka

Date: 12-8-11

Approved By: Nathan Hatcher

Date: 12-8-11

Scale

1" = 200'-0"

**King Lakes, Section 7
Control Map and
Traffic Sign Layout**

Fort Bend County Engineering Dept.
1124 Blume Road
Rosenberg, Texas 77471