



FORT BEND COUNTY ENGINEERING
Fort Bend County, Texas

Richard W. Stolleis, P.E.
County Engineer

November 5, 2012

Commissioner Richard Morrison
Fort Bend County Precinct 1
1517 Eugene Heimann Circle, Suite 300
Richmond, Texas 77469

RE: Del Webb-Richmond, Section 3 Street Name Change

Dear Commissioner Morrison:

C W Richmond, L.P. requests to change the street name from Honey Bee Court to Wild Olive Way, as indicated on the attached. The Del Webb-Richmond, Sec. 3 plat was recorded on 6/14/2011, Instrument #20110090. The small stub street was labeled as Honey Bee Court, however when the adjoining plat, Del Webb-Richmond, Section 4 was recorded, the street was named Wild Olive Way. Therefore, the Developer has requested for it to be changed to Wild Olive Way. No residents will be addressed off of the stub street.

If you have any questions please do not hesitate to call.

Sincerely,

A handwritten signature in black ink, appearing to read "Joshua Netardus".

Joshua Netardus, E.I.T.
Engineer I

JN/mjs

cc: Mr. Robert "Casey" Lyde, FBC GIS, 911 Coordinator
Mr. Cliff Park, Lippke, Cartwright & Roberts, Inc.
File



LIPPKE CARTWRIGHT & ROBERTS
CONSULTING ENGINEERS

November 5, 2012

Fort Bend Engineering Department
1124 Blume Road
Rosenberg, Texas 77471-1449
Attention: Mary Jane Sowa



Re: Street Name Conflict on Record Plats

Mary Jane,

We have a conflict in the street names between the recorded plats of Del Webb Section 3 and Del Webb Section 4. Section 3 shows the street name as Honey Bee Court and Section 4 shows it as Wild Olive Way.

The correct name is Wild Olive Way. We are in the construction phase of Section 4 and homes have not been started.

Thank you for assisting us in making this correction.

Sincerely,

Cliff Park
Sr. Project Manager
Lippke Cartwright & Roberts Inc.

GRAPHIC SCALE




(IN FEET)

$$1 \text{ inch} = 100 \text{ ft.}$$

5/8" IRON ROD, UNLESS OTHERWISE NOTED

ACREAGE

CALL 495.538 ACRES
CW RICHMOND, L.P.
F.B.C.C.F. NO. 2006010308

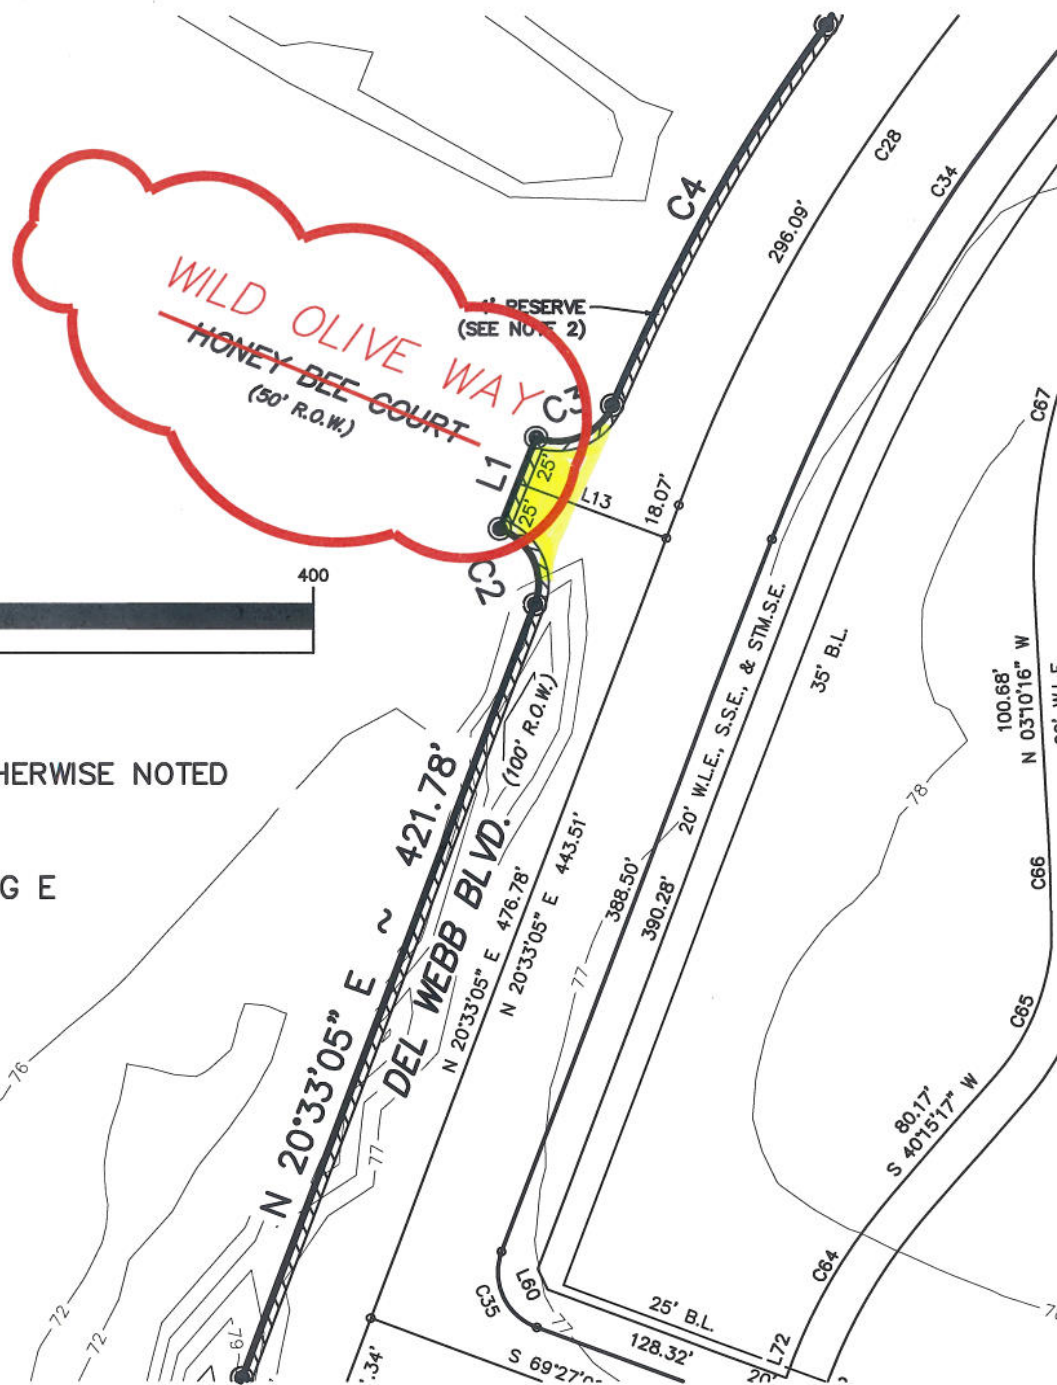

DEL WEBB-RICHMOND SECTION THREE

FILED AND RECORDED

OFFICIAL PUBLIC RECORDS

Steve Wilson

2011 Jun 14 03:42 PM

JH \$2,150.00

Dianne Wilson COUNTY CLERK
FT BEND COUNTY TEXAS

A SUBDIVISION OF 29.418 ACRES OF LAND
LOCATED IN THE
JANE H. LONG SURVEY, ABSTRACT 55
FORT BEND COUNTY, TEXAS


34 LOTS

3 RESERVES

3 BLOCKS

2011 Jun 14

20110090

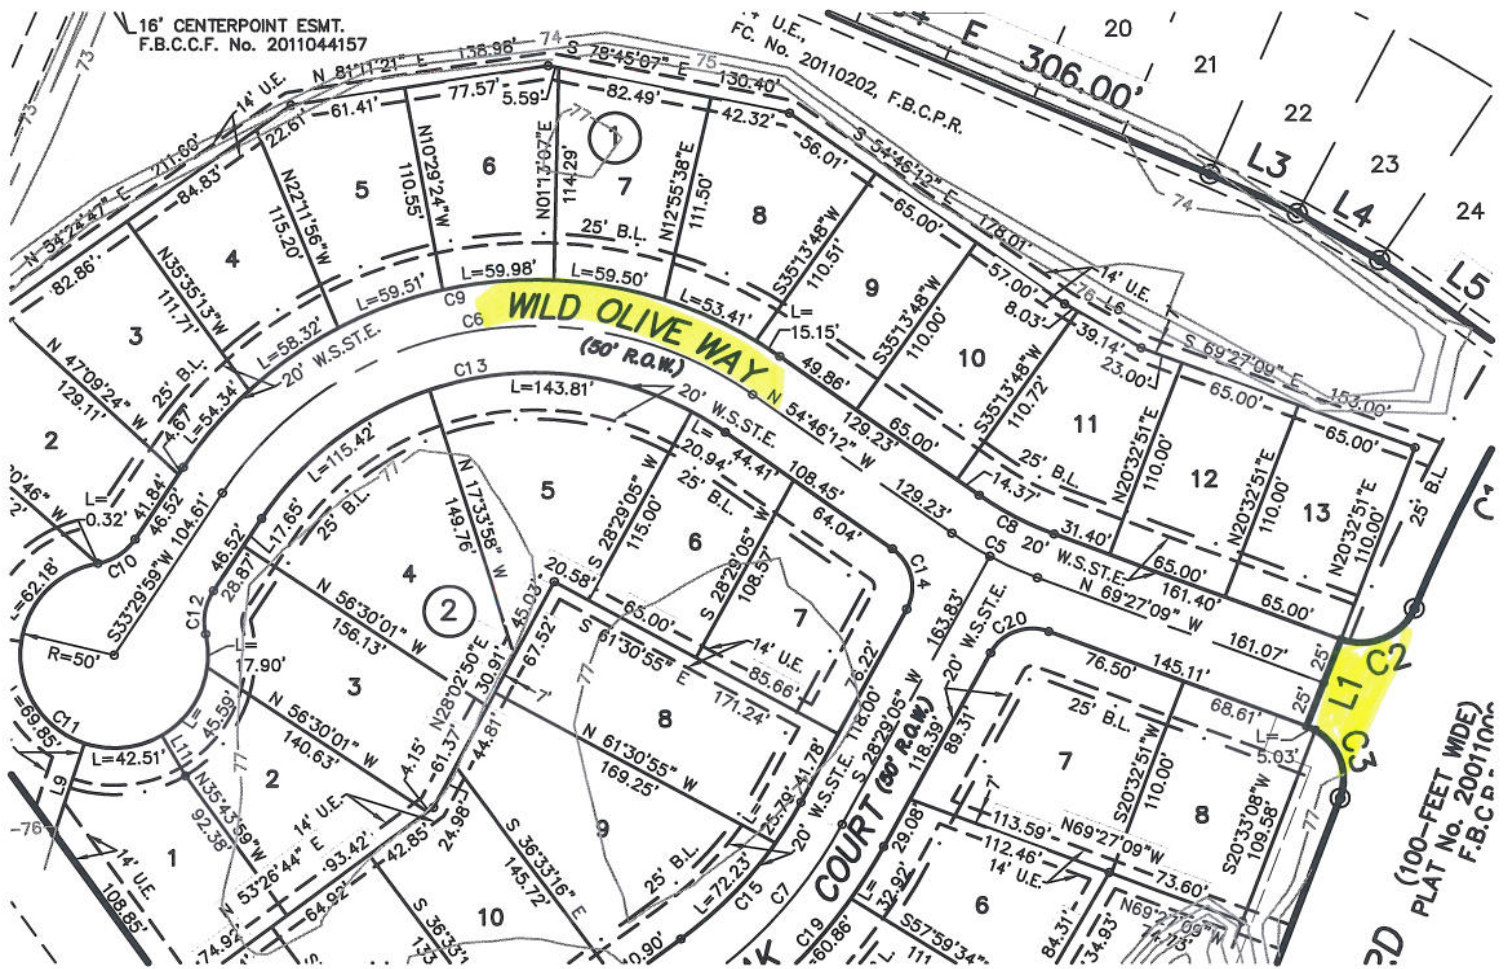

DEL WEBB-RICHMOND SECTION FOUR

FILED AND RECORDED
OCTOBER 10, 2012
20120212

A SUBDIVISION OF 13.081 ACRES OF LAND
LOCATED IN THE
JANE H. LONG SURVEY, ABSTRACT 55
FORT BEND COUNTY, TEXAS

33 LOTS

3 RESERVES

3 BLOCKS

LIPPKE CARTWRIGHT & ROBERTS INC
CONSULTING ENGINEERS

One Arena Place
7322 Southwest Freeway, Suite 1717
Houston, Texas 77074
Ph (713) 800-5300 Fax (713) 800-5301