



## FORT BEND COUNTY ENGINEERING

Fort Bend County, Texas

Richard W. Stolleis, P.E.  
County Engineer

October 8, 2012

Commissioner W. A. "Andy" Meyers  
Fort Bend County Precinct 3  
22333 Grand Corner Drive  
Katy, Texas 77494

**RE: Traffic Control Plan -  
Hawks Landing, Section 1  
Hawks Prairie Boulevard Extension North of Spring Green Boulevard STD  
Hawks Prairie Boulevard North of Spring Green Boulevard to Katy Gaston Road STD**

Dear Commissioner:

Fort Bend County Engineering has completed and recommends approval of the traffic control plans for the above referenced subdivisions. The public hearing date for acceptance of the plans is being scheduled.

A copy of the traffic control plans are attached for your review. If you should have any questions, please give me a call.

Sincerely,

A handwritten signature in dark ink, appearing to read "Nathan D. Hatcher", is written over a faint, larger signature.

Nathan D. Hatcher  
Assistant to County Engineer

NDH/mjs

cc: Judge Robert E. Hebert, County Judge  
Marc Grant - FBC Road & Bridge  
Marc Grant - Signage Department  
File



**Note:**


The purpose of this traffic control plan is to establish traffic control for Hawks Landing, Section 1.

Drawn By: L. Brdecka  
Date: 10-8-12  
Approved By: Nathan Hatcher  
Date: 10-8-12  
Scale  
1" = 300'-0"

**Hawks Landing, Section 1  
Control Map and  
Traffic Sign Layout**

Fort Bend County Engineering Dept.  
1124 Blume Road  
Rosenberg, Texas 77471



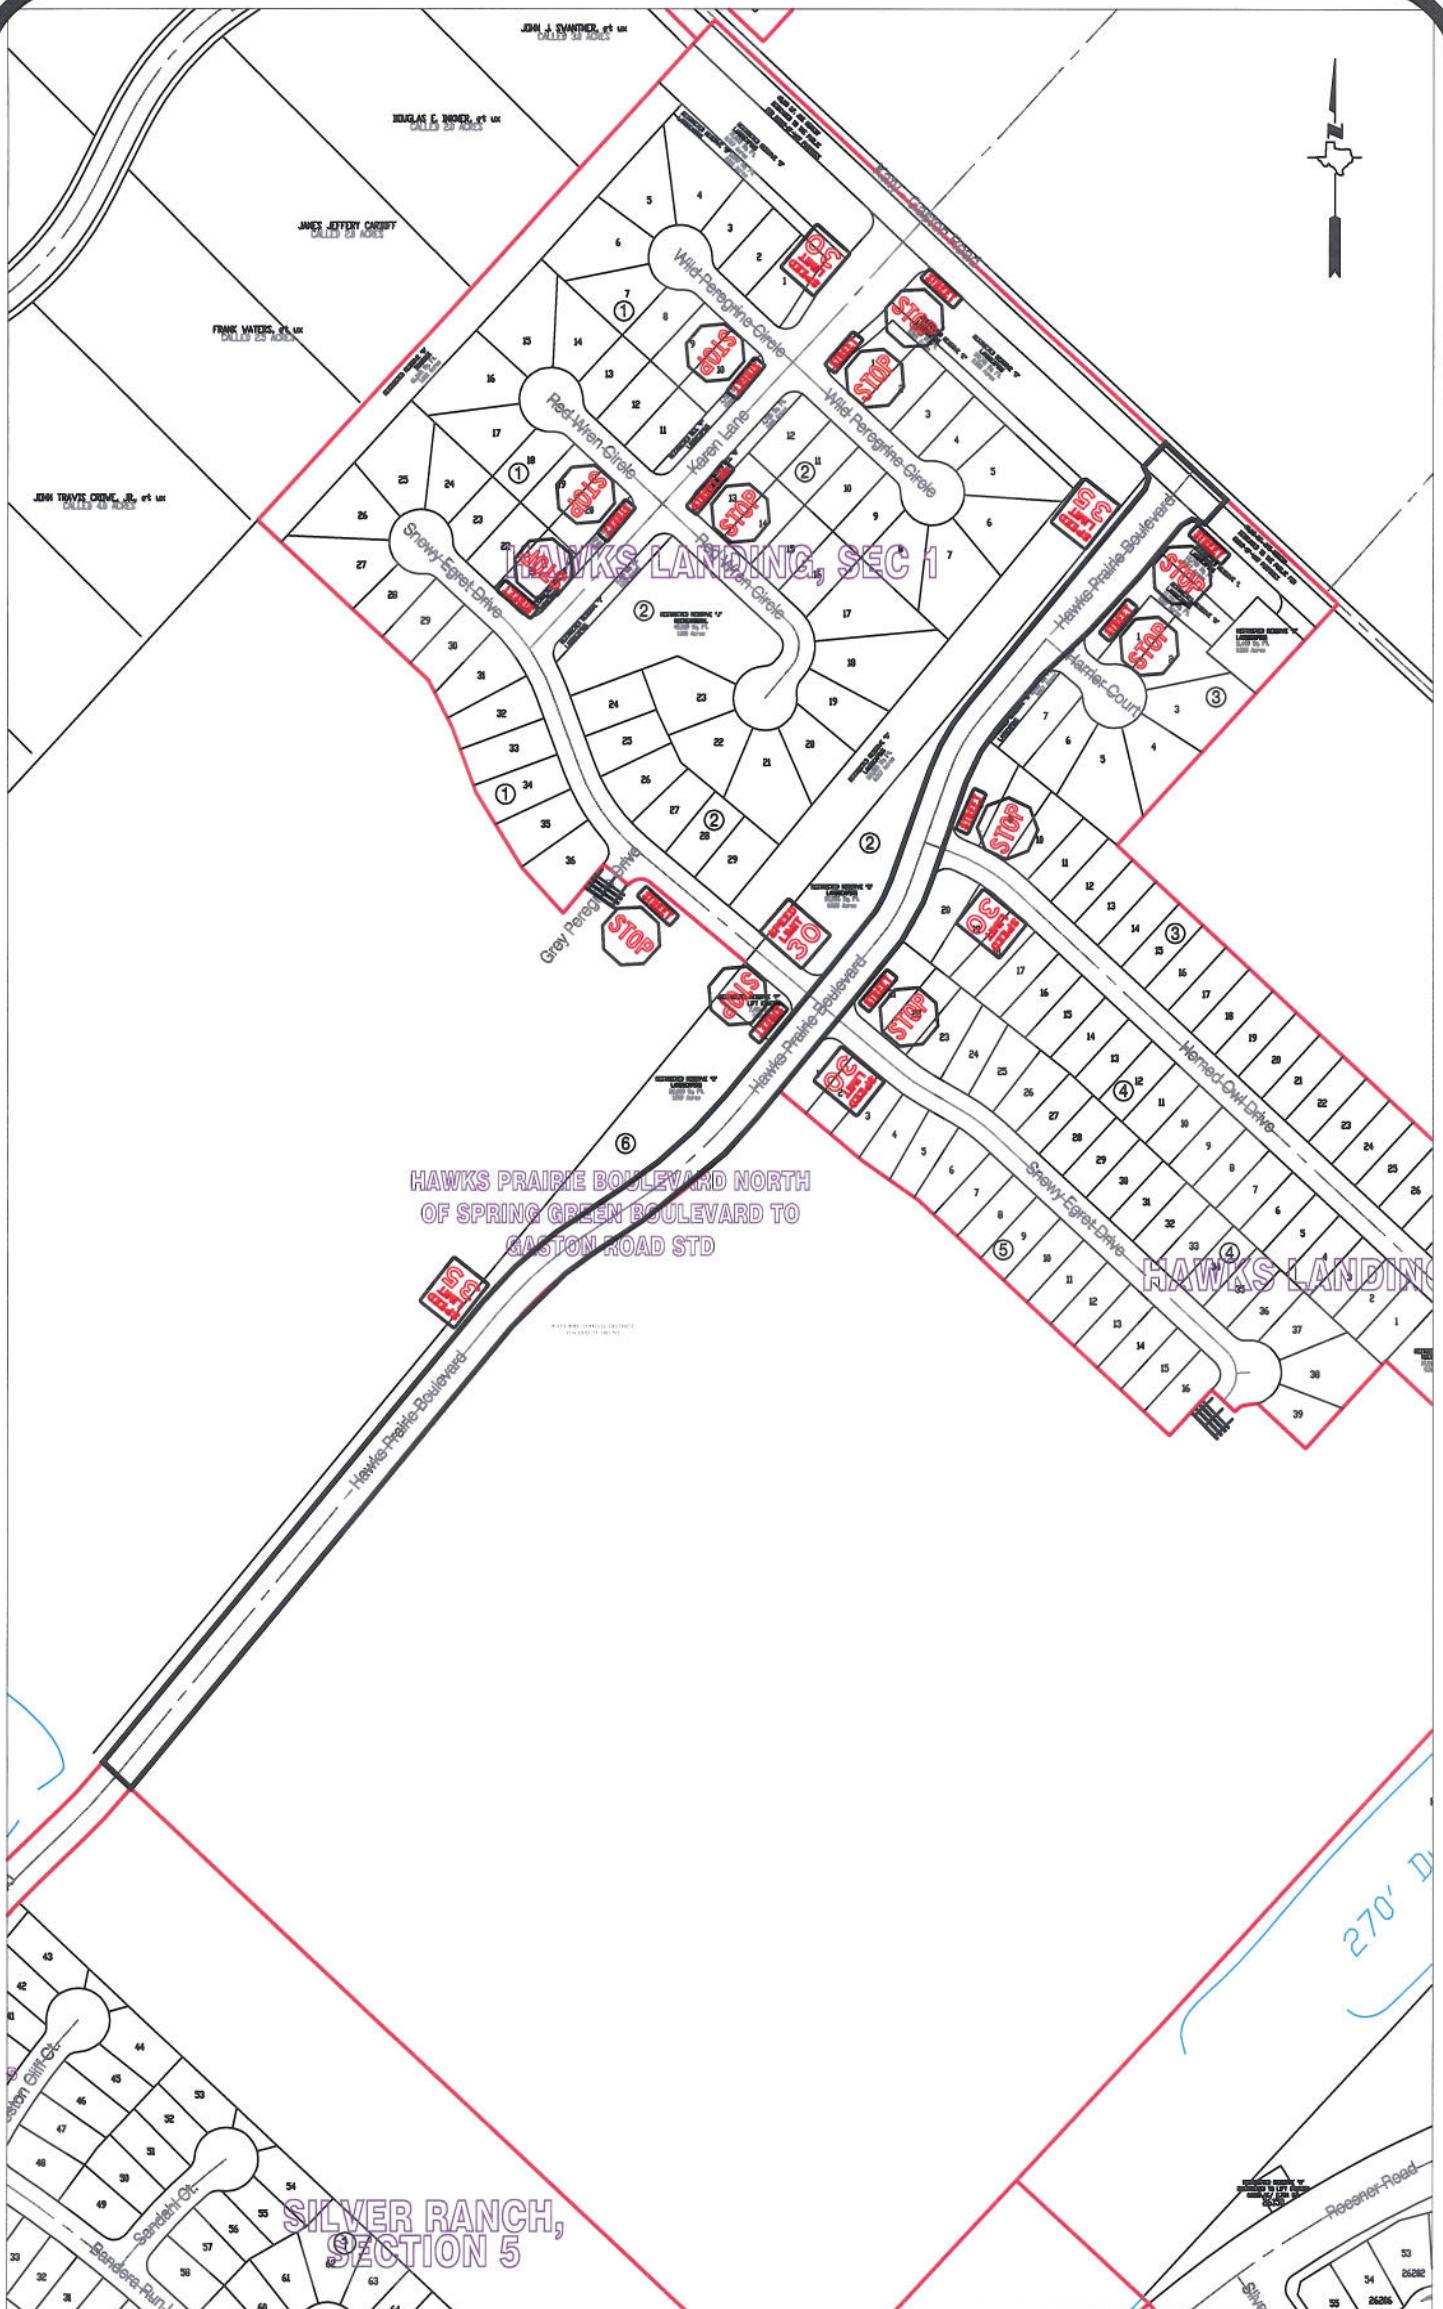

**Note:**

The purpose of this traffic control plan is to establish traffic control for Hawks Prairie Boulevard North of Spring Green Boulevard to Katy Gaston Road STD.

Drawn By: L. Brdecka

Date: 10-8-12

Approved By: Nathan Hatcher

Date: 10-8-12

Scale

1" = 300'-0"

**Hawks Prairie Boulevard North of  
Spring Green Boulevard to Katy Gaston  
Road STD  
Control Map and Traffic Sign Layout**

Fort Bend County Engineering Dept.  
1124 Blume Road  
Rosenberg, Texas 77471



Fort Bend County Engineering Dept.  
1124 Blume Road  
Rosenberg, Texas 77471