



## FORT BEND COUNTY ENGINEERING

Fort Bend County, Texas

Richard W. Stolleis, P.E.  
County Engineer

March 8, 2013

Commissioner W. A. "Andy" Meyers  
Fort Bend County Precinct 3  
22333 Grand Corner Drive  
Katy, Texas 77494

**RE: Traffic/Safety Study for Katy ISD – Seven Lakes Junior High School at Katy Gaston Road**

Dear Commissioner Meyers:

Fort Bend County Engineering Department has conducted a traffic/safety study for the referenced school located on Katy Gaston Road south of Fry Road.

The request for a flashing school zone beacon could be considered provided that the school provides the flashing light and necessary software to the County for installation. The Engineering Department recommends additional school zone signs be installed at strategic locations to improve the visibility of the school zone.

A site visit determined in addition to the requested no parking signs, there are additional locations warranted to improve mobility in and around the school and are depicted on the traffic control plan.


The Fort Bend County Engineering Department has revised the traffic control plan to include additional school zone signs and no parking signs and recommends approval of the traffic control plan. The public hearing date for acceptance of the plan will be scheduled on the next available Commissioner's Court agenda.

A copy of the traffic control plan is attached for your review. If you should have any questions, please give me a call.

Sincerely,  
A handwritten signature in black ink, appearing to read "Nathan D. Hatcher".

Nathan D. Hatcher  
Assistant to County Engineer

cc: Judge Robert E. Hebert, County Judge  
Marc Grant - FBC Road & Bridge  
Marc Grant - Signage Department  
File

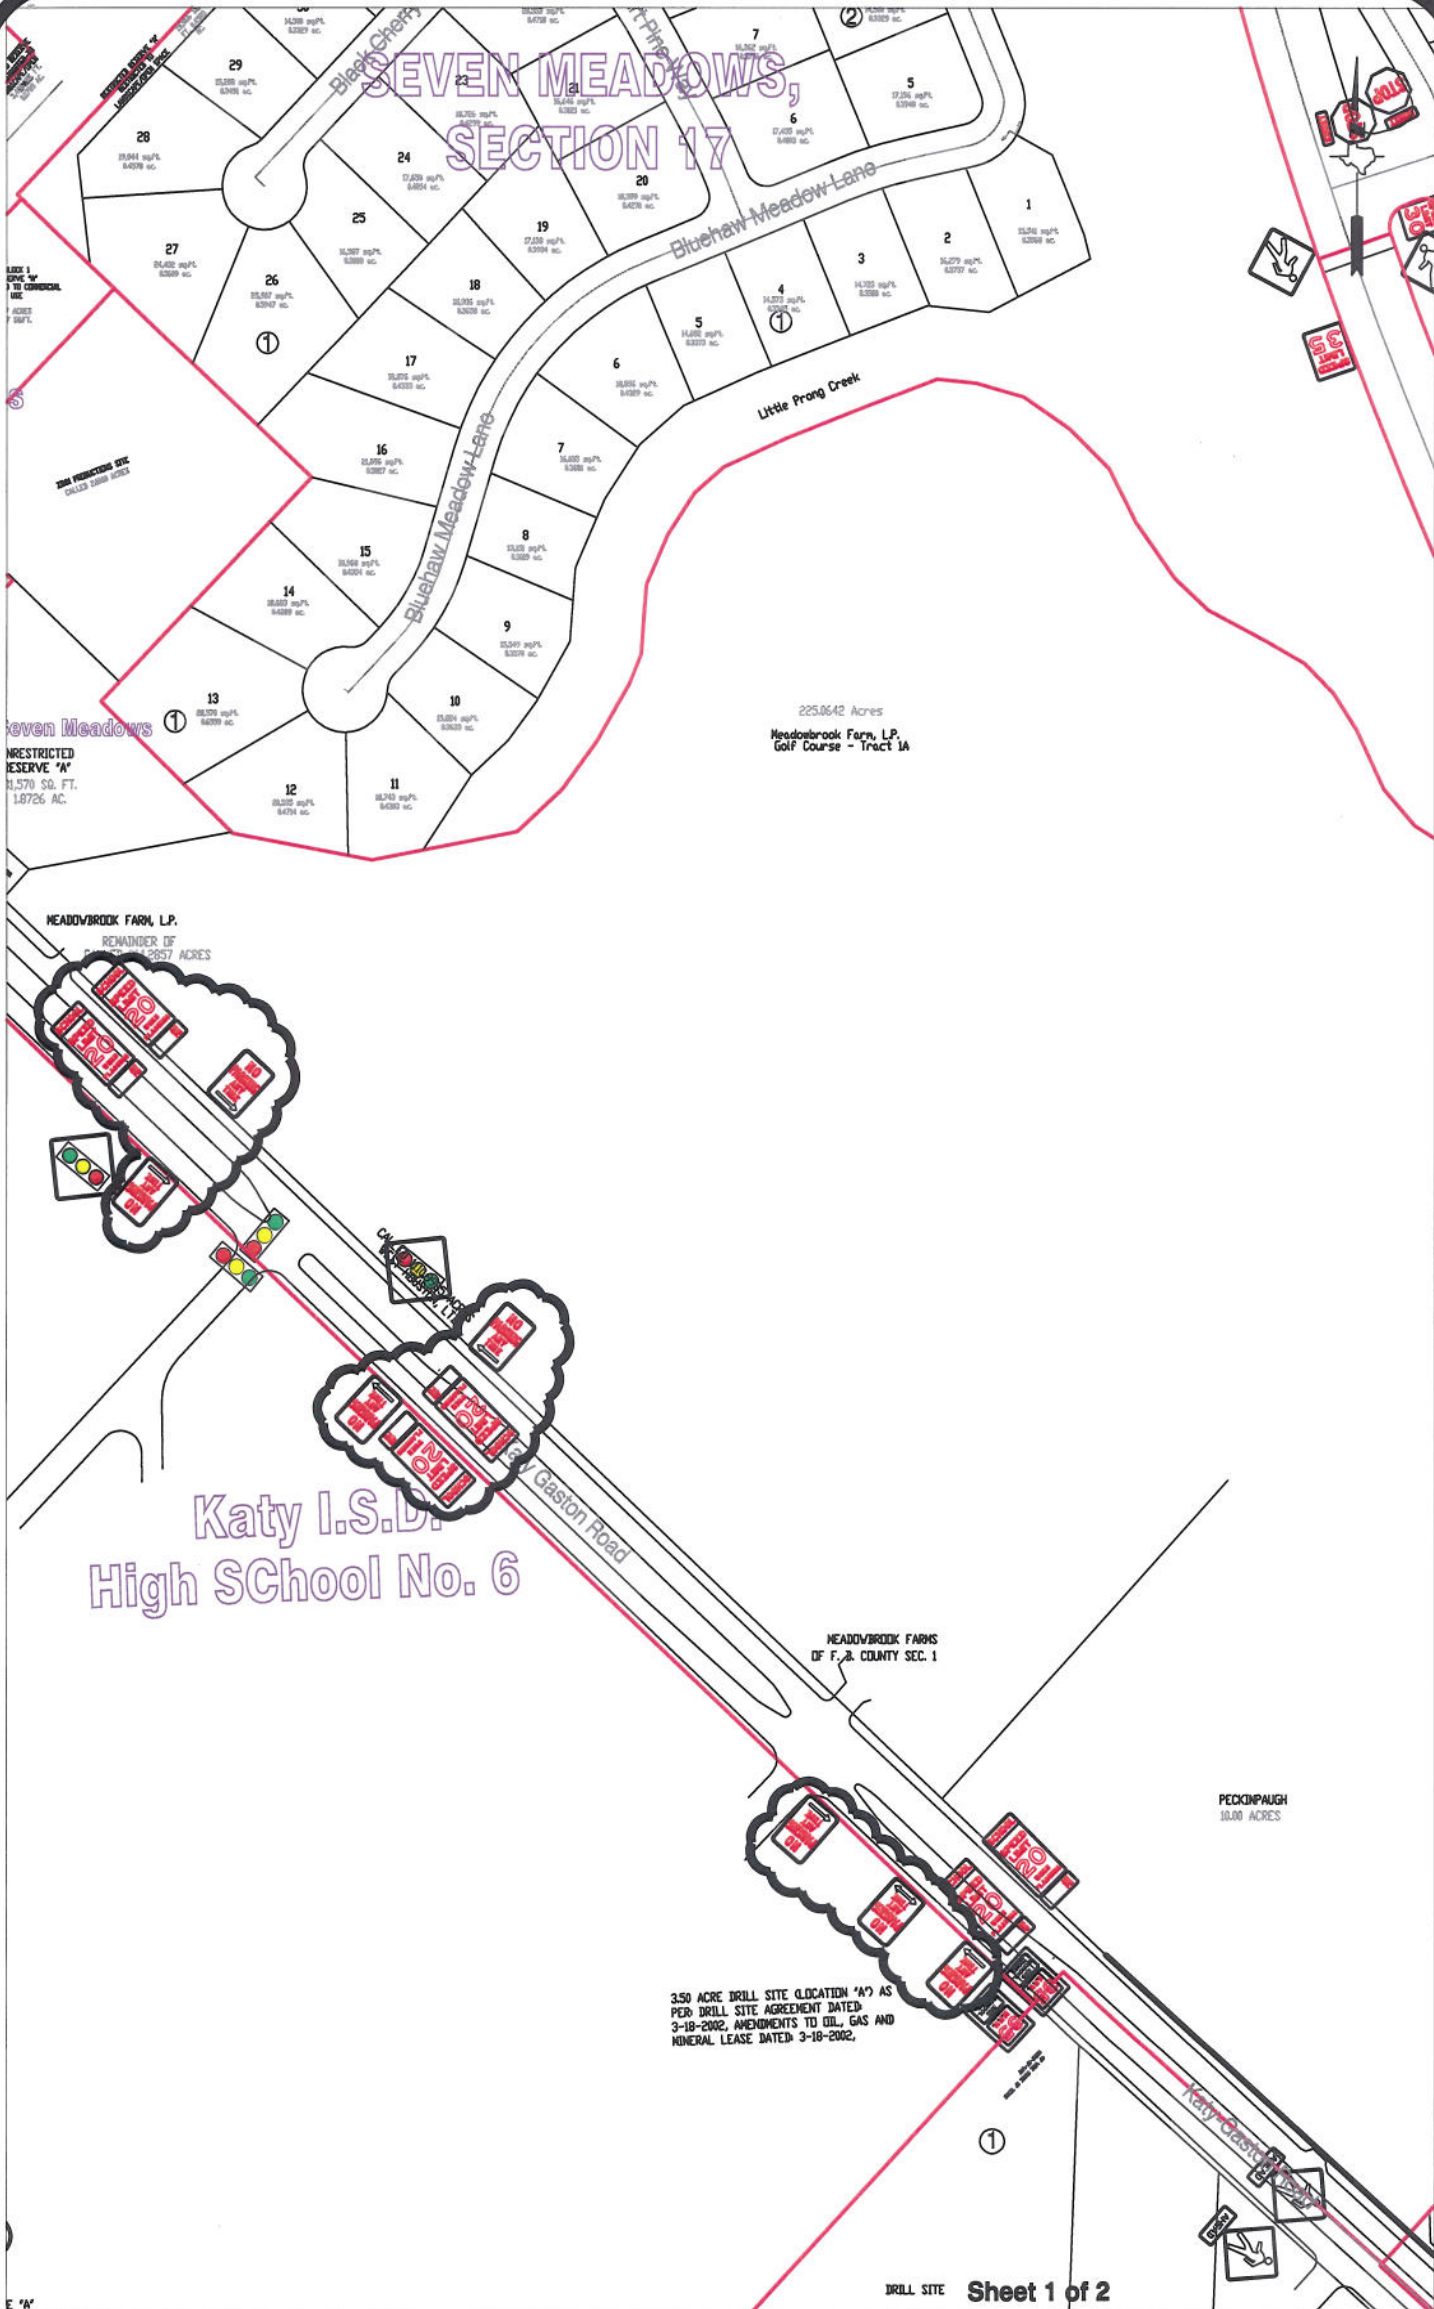

**Note:**

The purpose of this traffic control plan is to revise traffic control for Katy Gaston Road as indicated on the drawing.

Drawn By: L. Brdecka

Date: 3-4-13

Approved By: Nathan Hatcher

Date: 3-4-13


Scale

1" = 200'-0"

**Katy Gaston Road  
Revised Control Map and  
Traffic Sign Layout**

Fort Bend County Engineering Dept.  
1124 Blume Road  
Rosenberg, Texas 77471



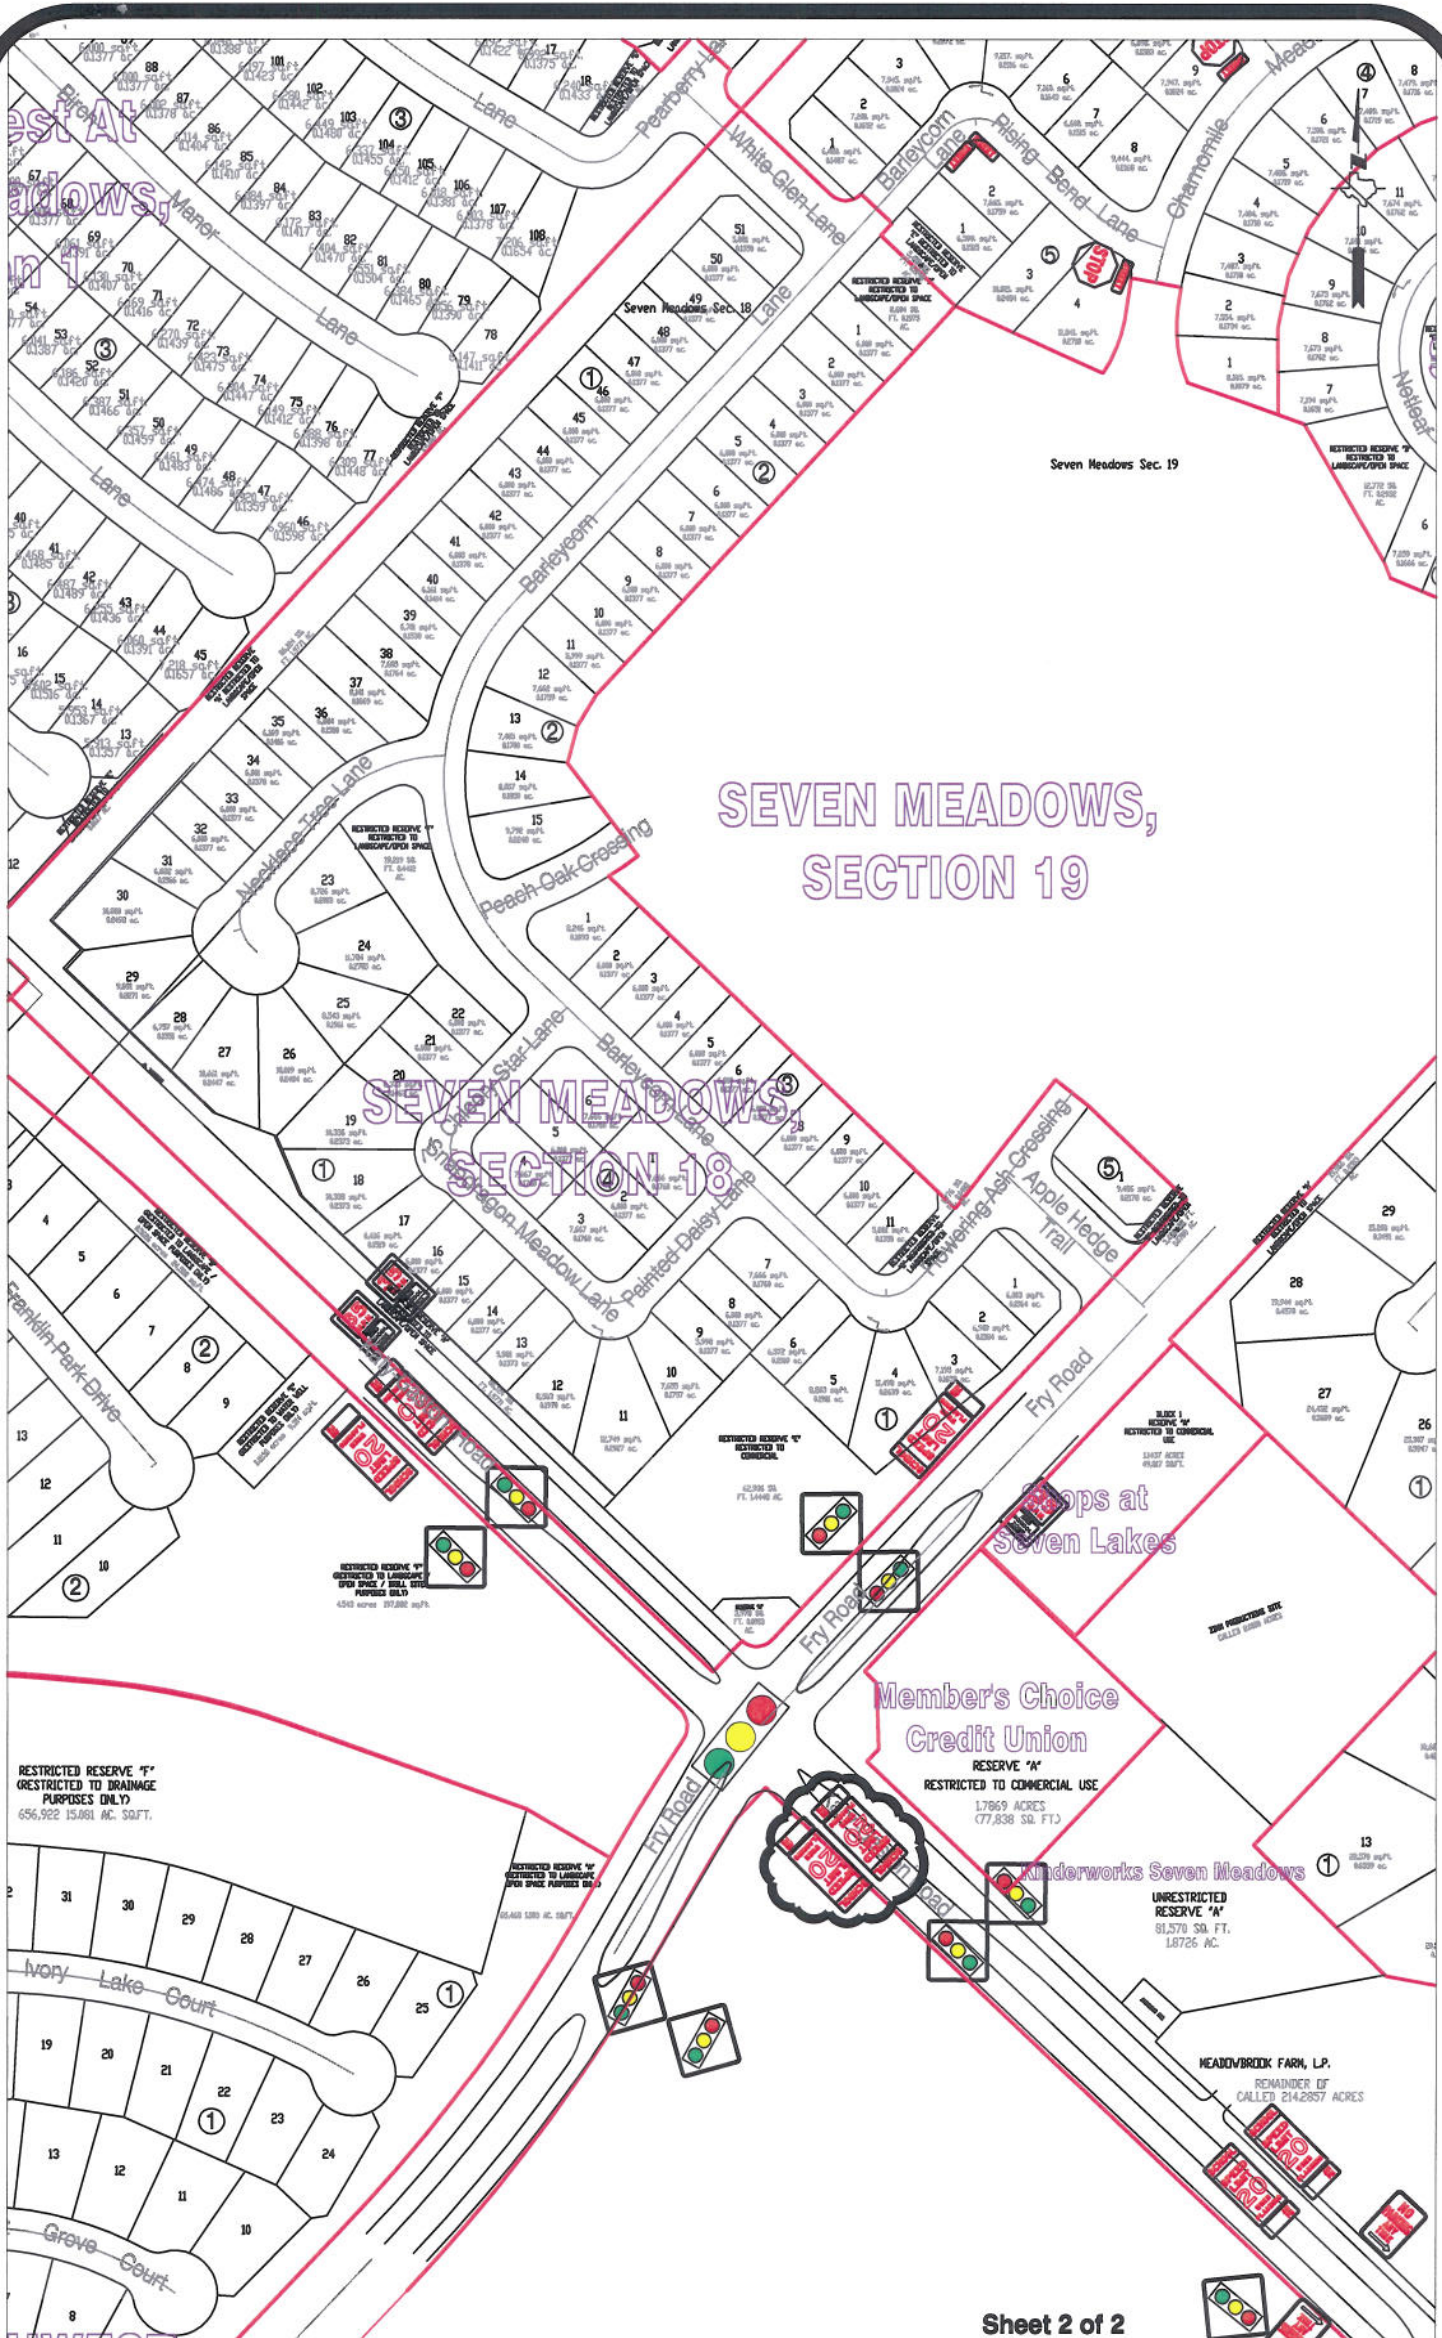

**Note:**

The purpose of this traffic control plan is to revise traffic control for Katy Gaston Road as indicated on the drawing.

Drawn By: L. Brdecka

Date: 3-4-13

Approved By: Nathan Hatcher

Date: 3-4-13

Scale

1" = 200'-0"

**Katy Gaston Road**  
**Revised Control Map and**  
**Traffic Sign Layout**

Fort Bend County Engineering Dept.  
1124 Blume Road  
Rosenberg, Texas 77471