



FORT BEND COUNTY ENGINEERING

Fort Bend County, Texas

Richard W. Stolleis, P.E.
County Engineer

August 23, 2013

Commissioner James Patterson
Fort Bend County Precinct 4
12919 Dairy Ashford Road
Sugar Land, Texas 77478

RE: Waterview Estates, Section 9 - Traffic Control Plan

Commissioner Patterson:

Fort Bend County Engineering has completed and recommends approval of the traffic control plan for the above referenced subdivision. The public hearing date for acceptance of the plan is being scheduled.

A copy of the traffic control plan is attached for your review. If you should have any questions, please give me a call.


Sincerely,

A handwritten signature in cursive script, reading "Steven L. Evans".


Steven L. Evans
Assistant to County Engineer

SLE/mjs

cc: Judge Robert E. Hebert, County Judge
Marc Grant - FBC Road & Bridge
Marc Grant - Signage Department
File

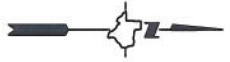

Called 301 AC.
Hill Homes Houston, L.P.

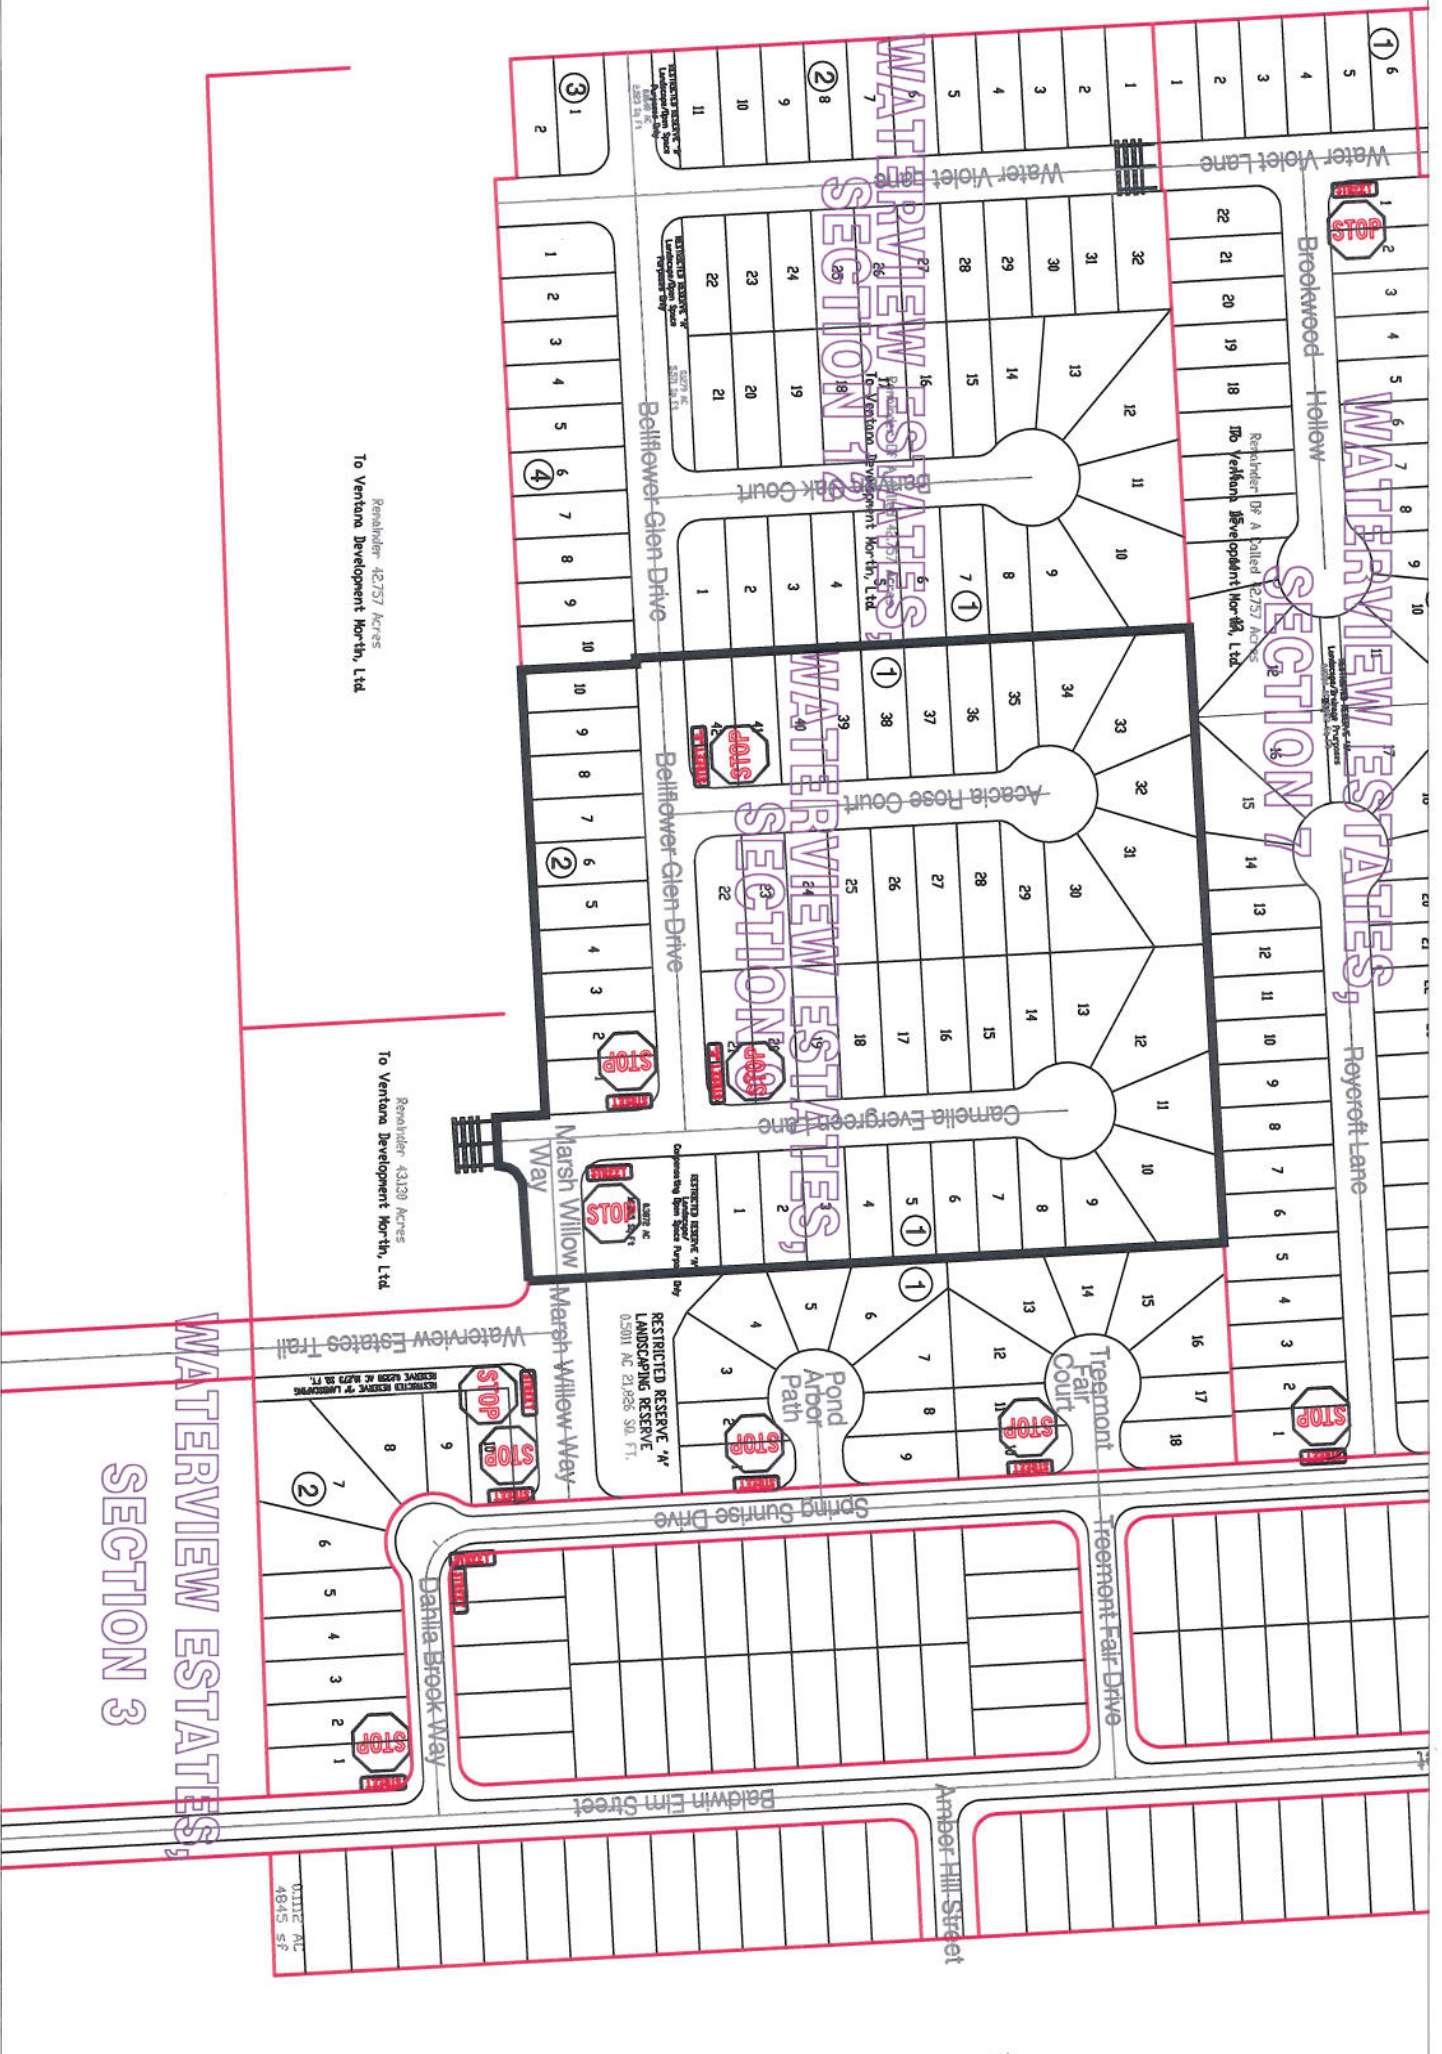

Note:

The purpose of this traffic control plan is to establish traffic control for Waterview Estates, Section 9.

Drawn By: L. Brdecka

Date: 8-23-13

Approved By: Steve Evans

Date: 8-23-13

Scale

1" = 200'-0"

Waterview Estates, Section 9

**Control Map and
Traffic Sign Layout**

Fort Bend County Engineering Dept.
1124 Blume Road
Rosenberg, Texas 77471