



## FORT BEND COUNTY ENGINEERING

Fort Bend County, Texas

Richard W. Stolleis, P.E.  
County Engineer

September 17, 2013

Commissioner W. A. "Andy" Meyers  
Fort Bend County Precinct 3  
22333 Grand Corner Drive  
Katy, Texas 77494

**RE: Cinco Ranch Boulevard East of FM1463 STD - Traffic Control Plan  
Ranch Point Drive and Cinco Southwest Lift Station Site No. 4**

Commissioner Meyers:

Fort Bend County Engineering has completed and recommend approval of the traffic control plans for the above referenced subdivisions. The public hearing date for acceptance of the plans is being scheduled.

A copy of the traffic control plans are attached for your review. If you should have any questions, please give me a call.


Sincerely,

A handwritten signature in dark ink, appearing to read "Nathan D. Hatcher", is written over a horizontal line.

Nathan D. Hatcher  
Assistant to County Engineer

NDH/mjs

cc: Judge Robert E. Hebert, County Judge  
Marc Grant - FBC Road & Bridge  
Marc Grant - Signage Department  
File

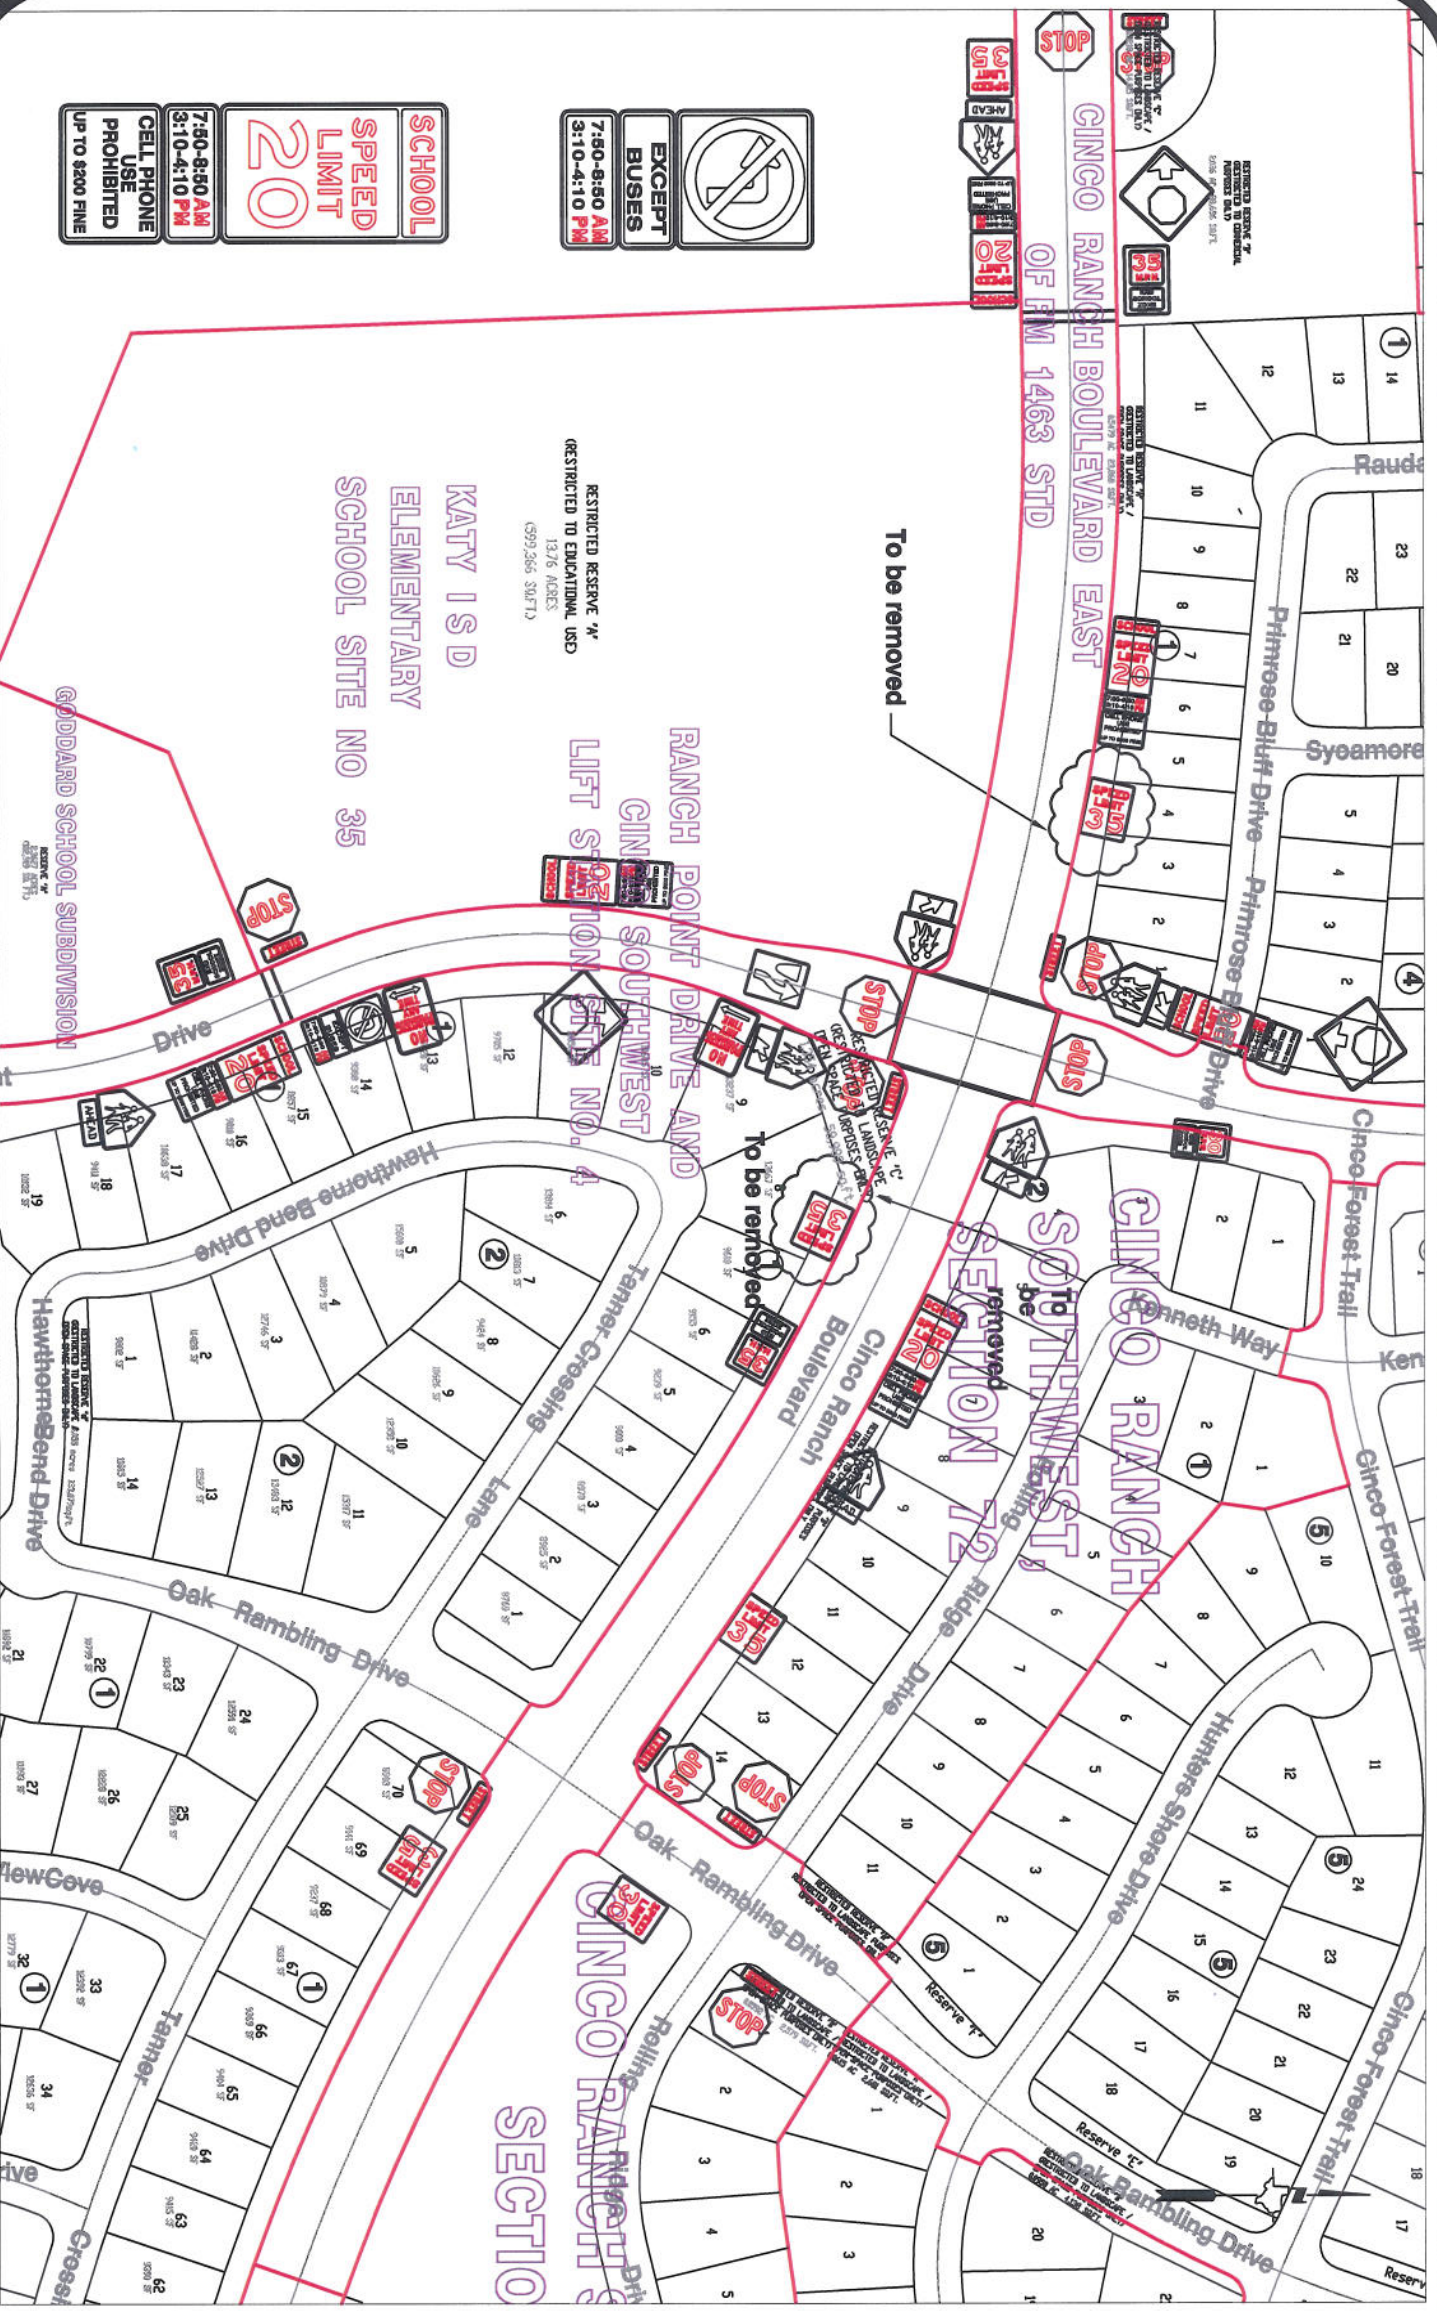

**SCHOOL**  
**SPEED**  
**LIMIT**  
**20**  
7:50-8:50 AM  
3:10-4:10 PM  
CELL PHONE  
USE  
PROHIBITED  
UP TO \$200 FINE

**EXCEPT**  
**BUSES**  
7:50-8:50 AM  
3:10-4:10 PM  


RESTRICTED RESERVE "A"  
RESTRICTED TO EDUCATIONAL USE  
13.76 ACRES  
(599,266 S.F.)

KATY ISD  
ELEMENTARY  
SCHOOL SITE NO. 35

GODDARD SCHOOL SUBDIVISION

Hawthorne Bend Drive

Hawthorne Bend Drive

Tanner Crossing Lane

RANCH POINT DRIVE AND  
CINCO RANCH SOUTH  
LIFT STATION SITE NO. 4

CINCO RANCH  
SECTION 72  
SOUTHWEST

CINCO RANCH  
SECTION 72  
SOUTHWEST

**Note:**

The purpose of this traffic control plan is to establish traffic control for Cinco Ranch Boulevard East of F.F. 1463 STD.

Drawn By: L. Brdecka

Date: 9-17-13

Approved By: Nathan Hatcher


Date: 9-17-13

Scale

1" = 200'-0"

**Cinco Ranch Boulevard  
East of F.M. 1463  
Control Map and  
Traffic Sign Layout**

Fort Bend County Engineering Dept.  
1124 Blume Road  
Rosenberg, Texas 77471

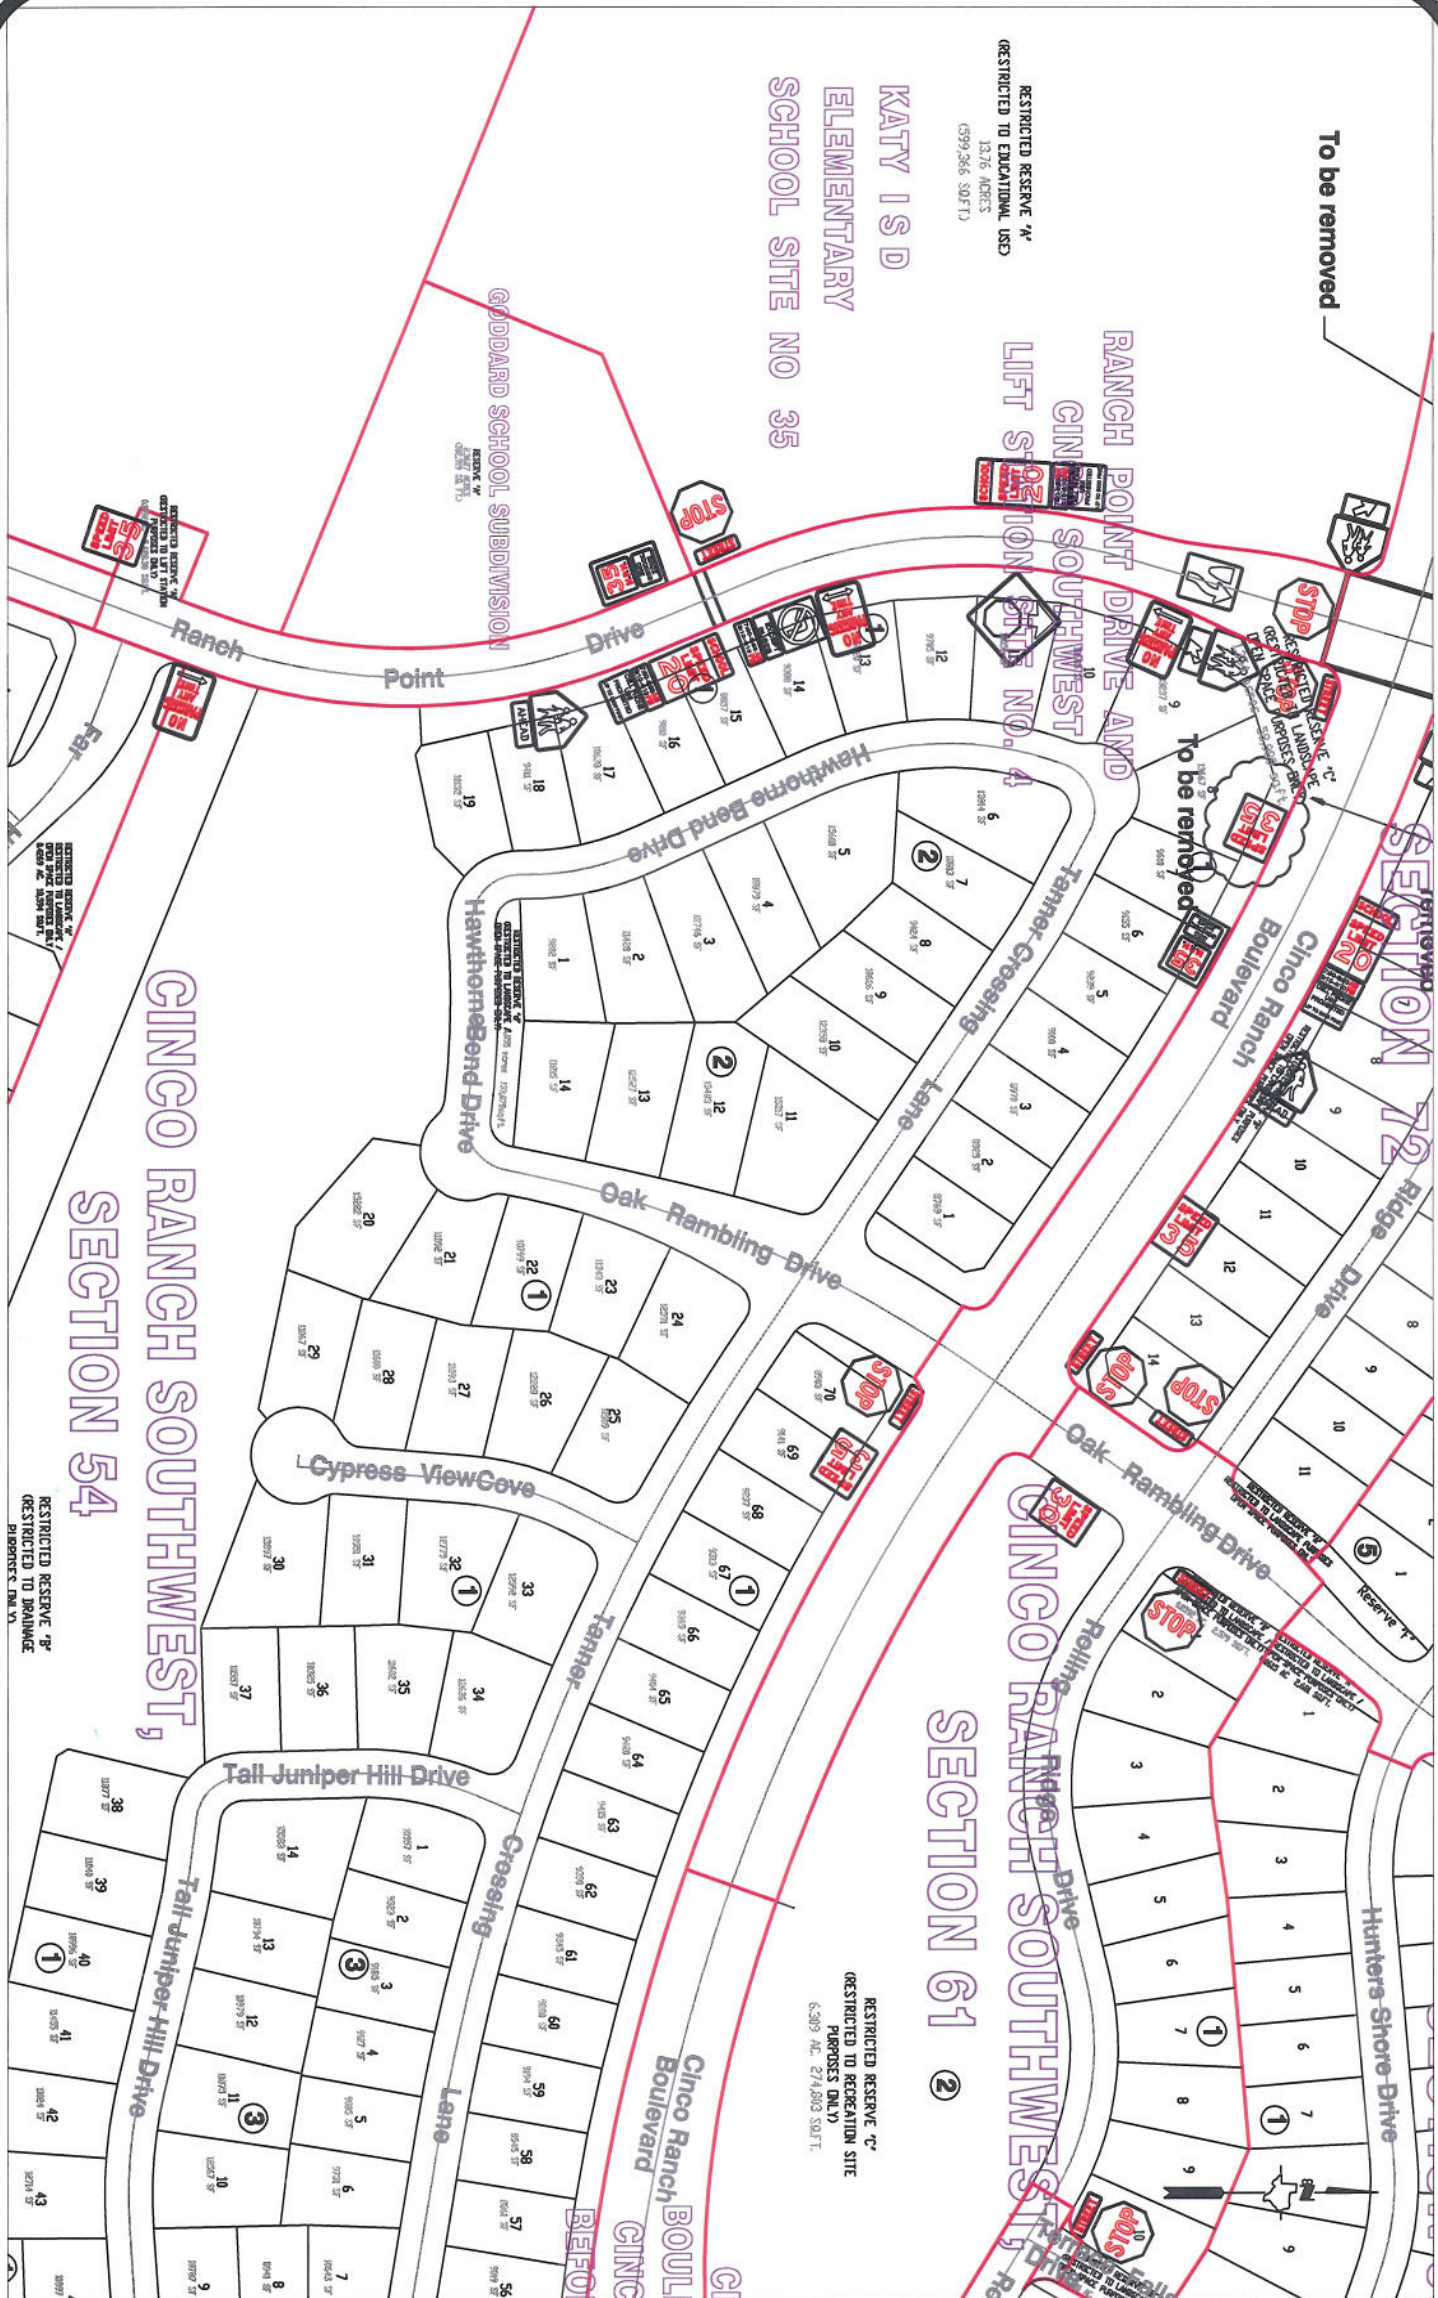

**Note:**

The purpose of this traffic control plan is to establish traffic control for Ranch Point Drive and Cinco Southwest Lift Station Site No. 4.

Drawn By: L. Brdecka  
Date: 9-17-13  
Approved By: Nathan Hatcher  
Date: 9-17-13  
Scale: 1" = 200'-0"

**Ranch Point Drive and Cinco Southwest Lift Station Site No. 4 Control Map and Traffic Sign Layout**  
Fort Bend County Engineering Dept.  
1124 Blume Road  
Rosenberg, Texas 77471