



FORT BEND COUNTY ENGINEERING

Fort Bend County, Texas

Richard W. Stolleis, P.E.
County Engineer

October 1, 2013

Commissioner W. A. "Andy" Meyers
Fort Bend County Precinct 3
22333 Grand Corner Drive
Katy, Texas 77494

RE: Eaglewood Subdivision - Traffic/Safety Study
Eaglewood Glen Trail at Bissonnet Street - "No Parking" signs

Dear Commissioner Meyers:

At the request of the Eaglewood Homeowners Association for "No Parking" signs to be placed at Eaglewood Glen Trail. The Fort Bend County Engineering Department has completed a study for the referenced intersection.

Existing Conditions:

The intersection is a 4-way intersection with stop signs on Eaglewood Glen Trail. Bissonnet Street is a boulevard section with a posted speed of 35 mph. Eaglewood Glen Trail is a standard collector 28' curb and gutter street that has some single family lot frontage and is posted at 30 mph. The Eaglewood Subdivision Recreational Facility is located on the northwest corner of the intersection. The recreation site has sufficient parking to accommodate the site.

Recommendation:

The Fort Bend County Engineering Department recommends installing "No Parking" signs be placed along the west side of Eaglewood Glen Trail for the length of the recreation site property and "No Parking" signs along the east side of Eaglewood Glen Trail from Sedge Wren Court to Bissonnet Street.

The Engineering Department recommends approval of the traffic control plan as submitted. A copy of the traffic control plan is attached for your review. If you should have any questions, please give me a call.

Sincerely,


A handwritten signature in black ink, appearing to read "Nathan D. Hatcher".

Nathan D. Hatcher
Assistant to County Engineer

NDH/mjs

cc: Judge Robert E. Hebert, County Judge
Marc Grant - FBC Road & Bridge
Marc Grant - Signage Department
File

P.O. Box 1449 • 1124 Blume Road • Rosenberg, Texas 77471 • (281) 633-7500 • Fax (281) 342-7366
I:\WPDATA\LETTERS\TRAFSTUD\Eaglewood Subd_Eaglewood Glen Trail_Bissonnet_1013.doc

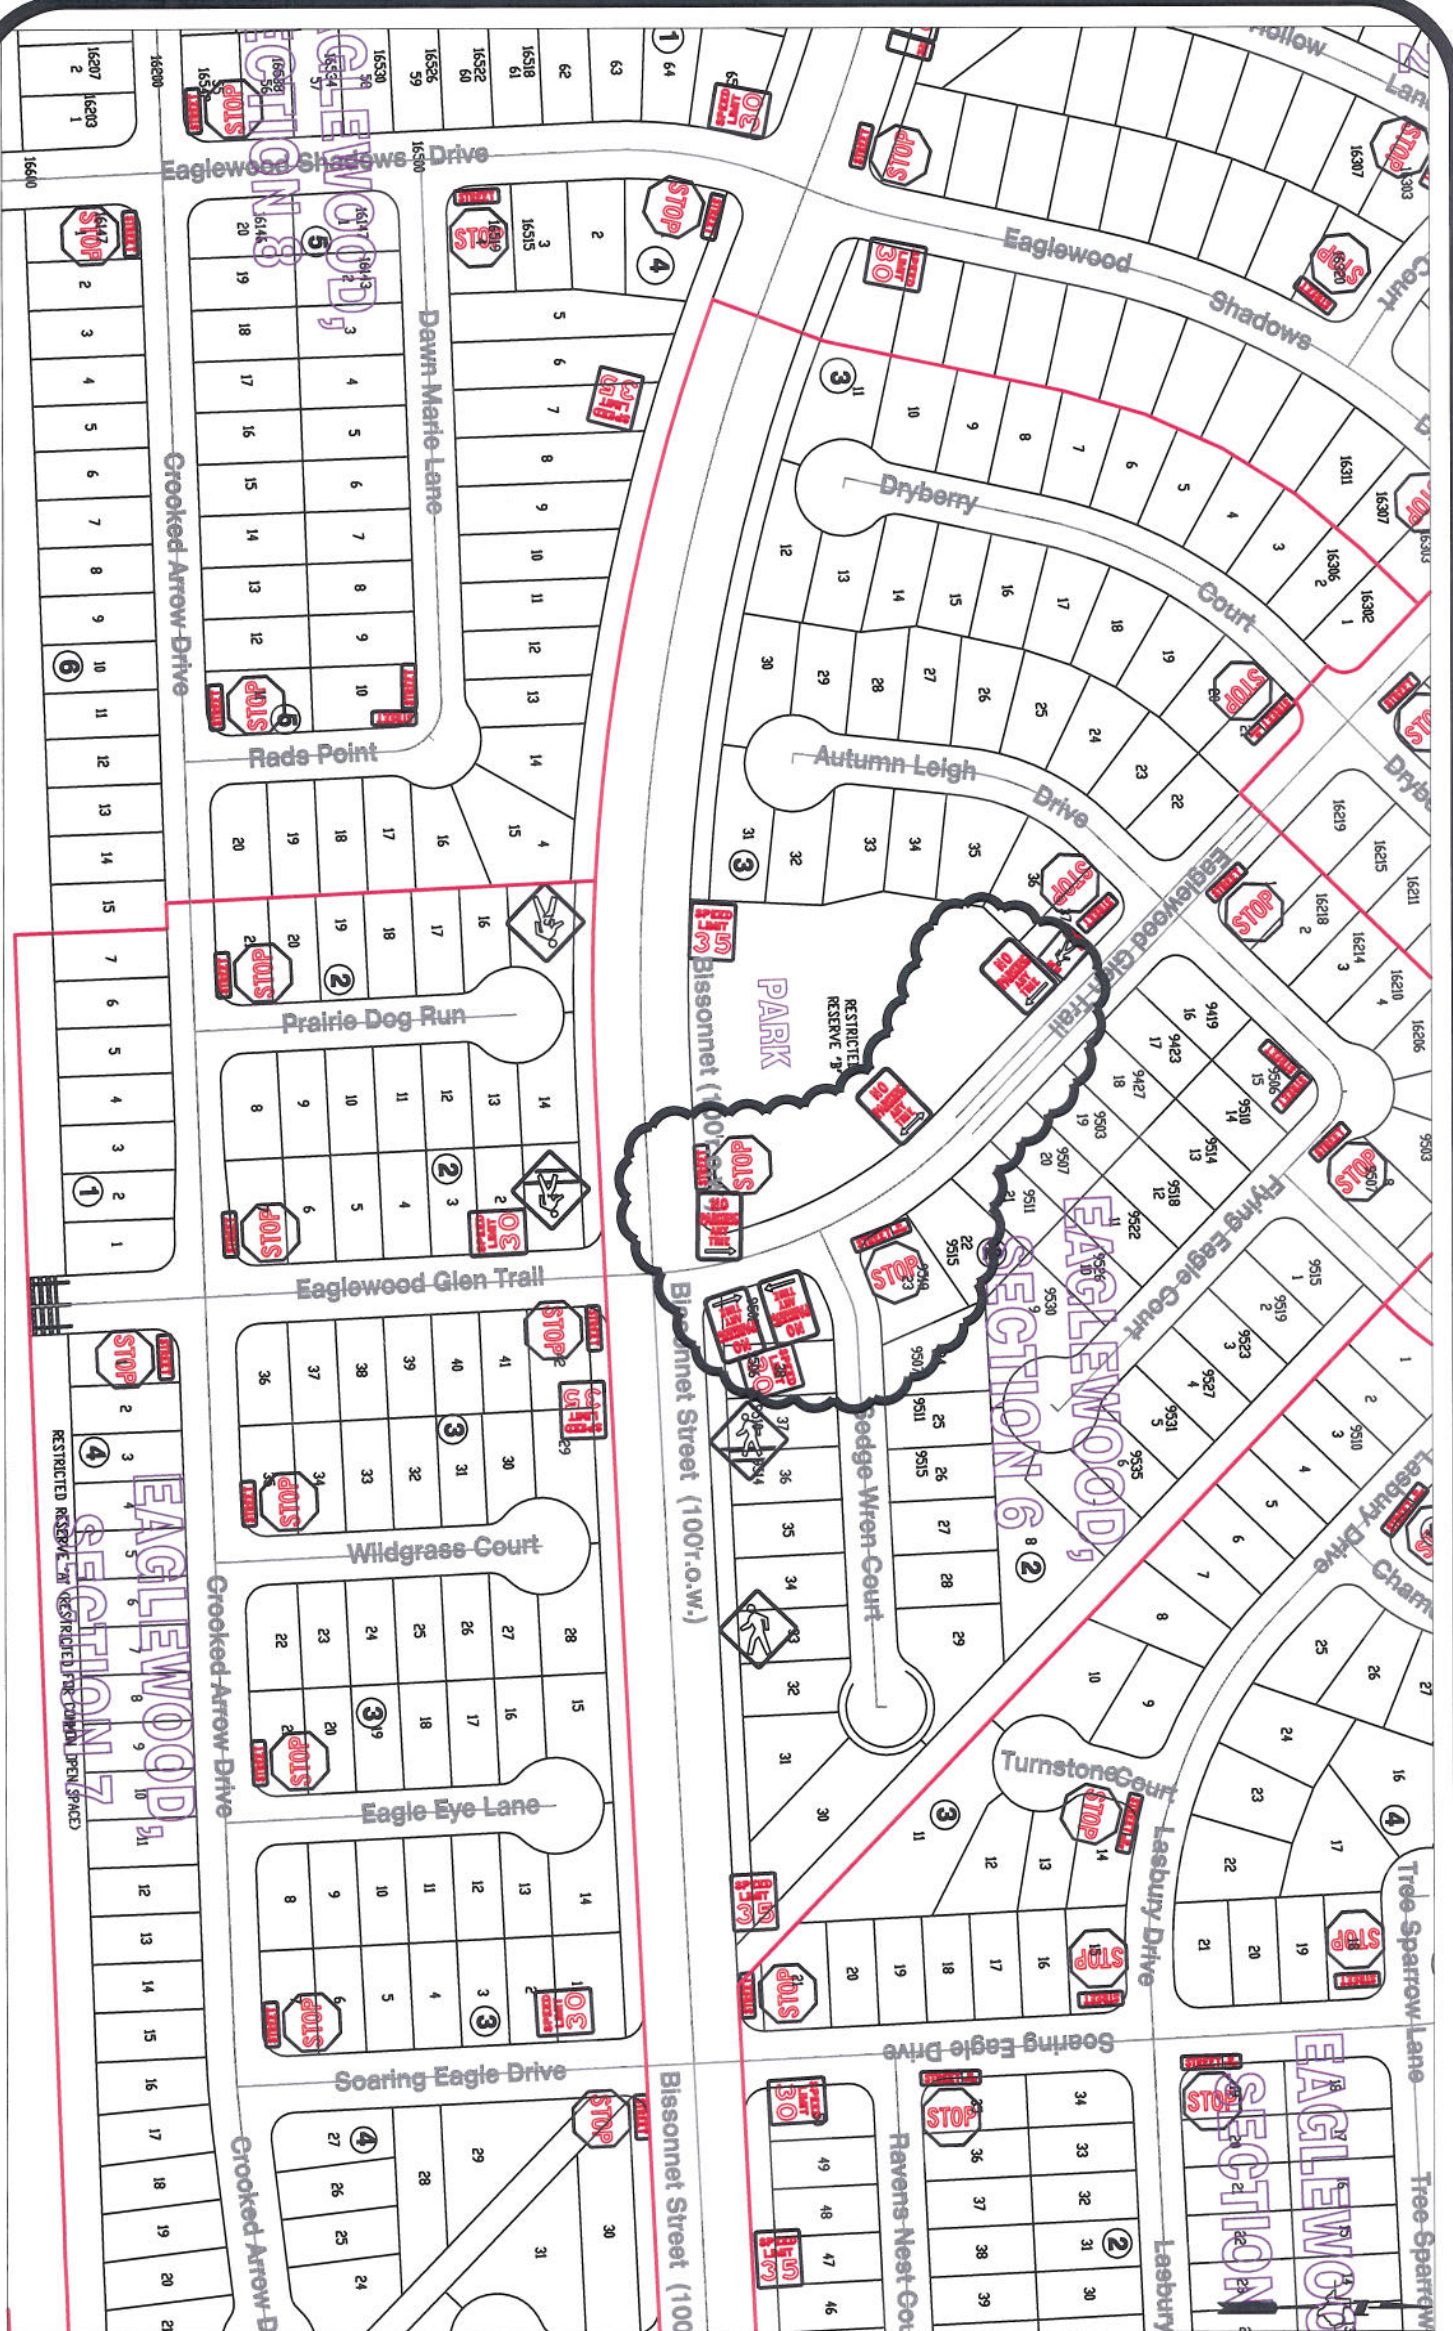

Note:

The purpose of this traffic control plan is to revise traffic control for Eaglewood, Section 6 with the addition of "No Parking" signs (R7-1) as indicated on the drawing.

Drawn By: L. Brdecka

Date: 9-26-13

Approved By: Nathan Hatcher

Date: 9-26-13

Scale

1" = 200'-0"

**Eaglewood, Section 6
Revised Control Map and
Traffic Sign Layout**

Fort Bend County Engineering Dept.
1124 Blume Road
Rosenberg, Texas 77471