



## FORT BEND COUNTY ENGINEERING

Fort Bend County, Texas

Richard W. Stolleis, P.E.  
County Engineer

October 8, 2013

Commissioner James Patterson  
Fort Bend County Precinct 4  
12919 Dairy Ashford Road  
Sugar Land, Texas 77478

**Re: Traffic Control Plan - Dora Lane and McKaskle**

Commissioner Patterson:

Fort Bend Engineering has performed a traffic study for Dora Lane and McKaskle and recommend setting the speed limit at 30 mph.

The public hearing date for acceptance of the plan is being scheduled. If you should have any questions, please contact me at 281-633-7510.


Sincerely,

A handwritten signature in cursive script, reading "Louis E. Hood".

Louis E. Hood, P.E.  
Assistant to County Engineer

LEH/mjs

cc: Judge Robert E. Hebert, County Judge  
Marc Grant - FBC Road & Bridge  
Marc Grant - Signage Department  
File

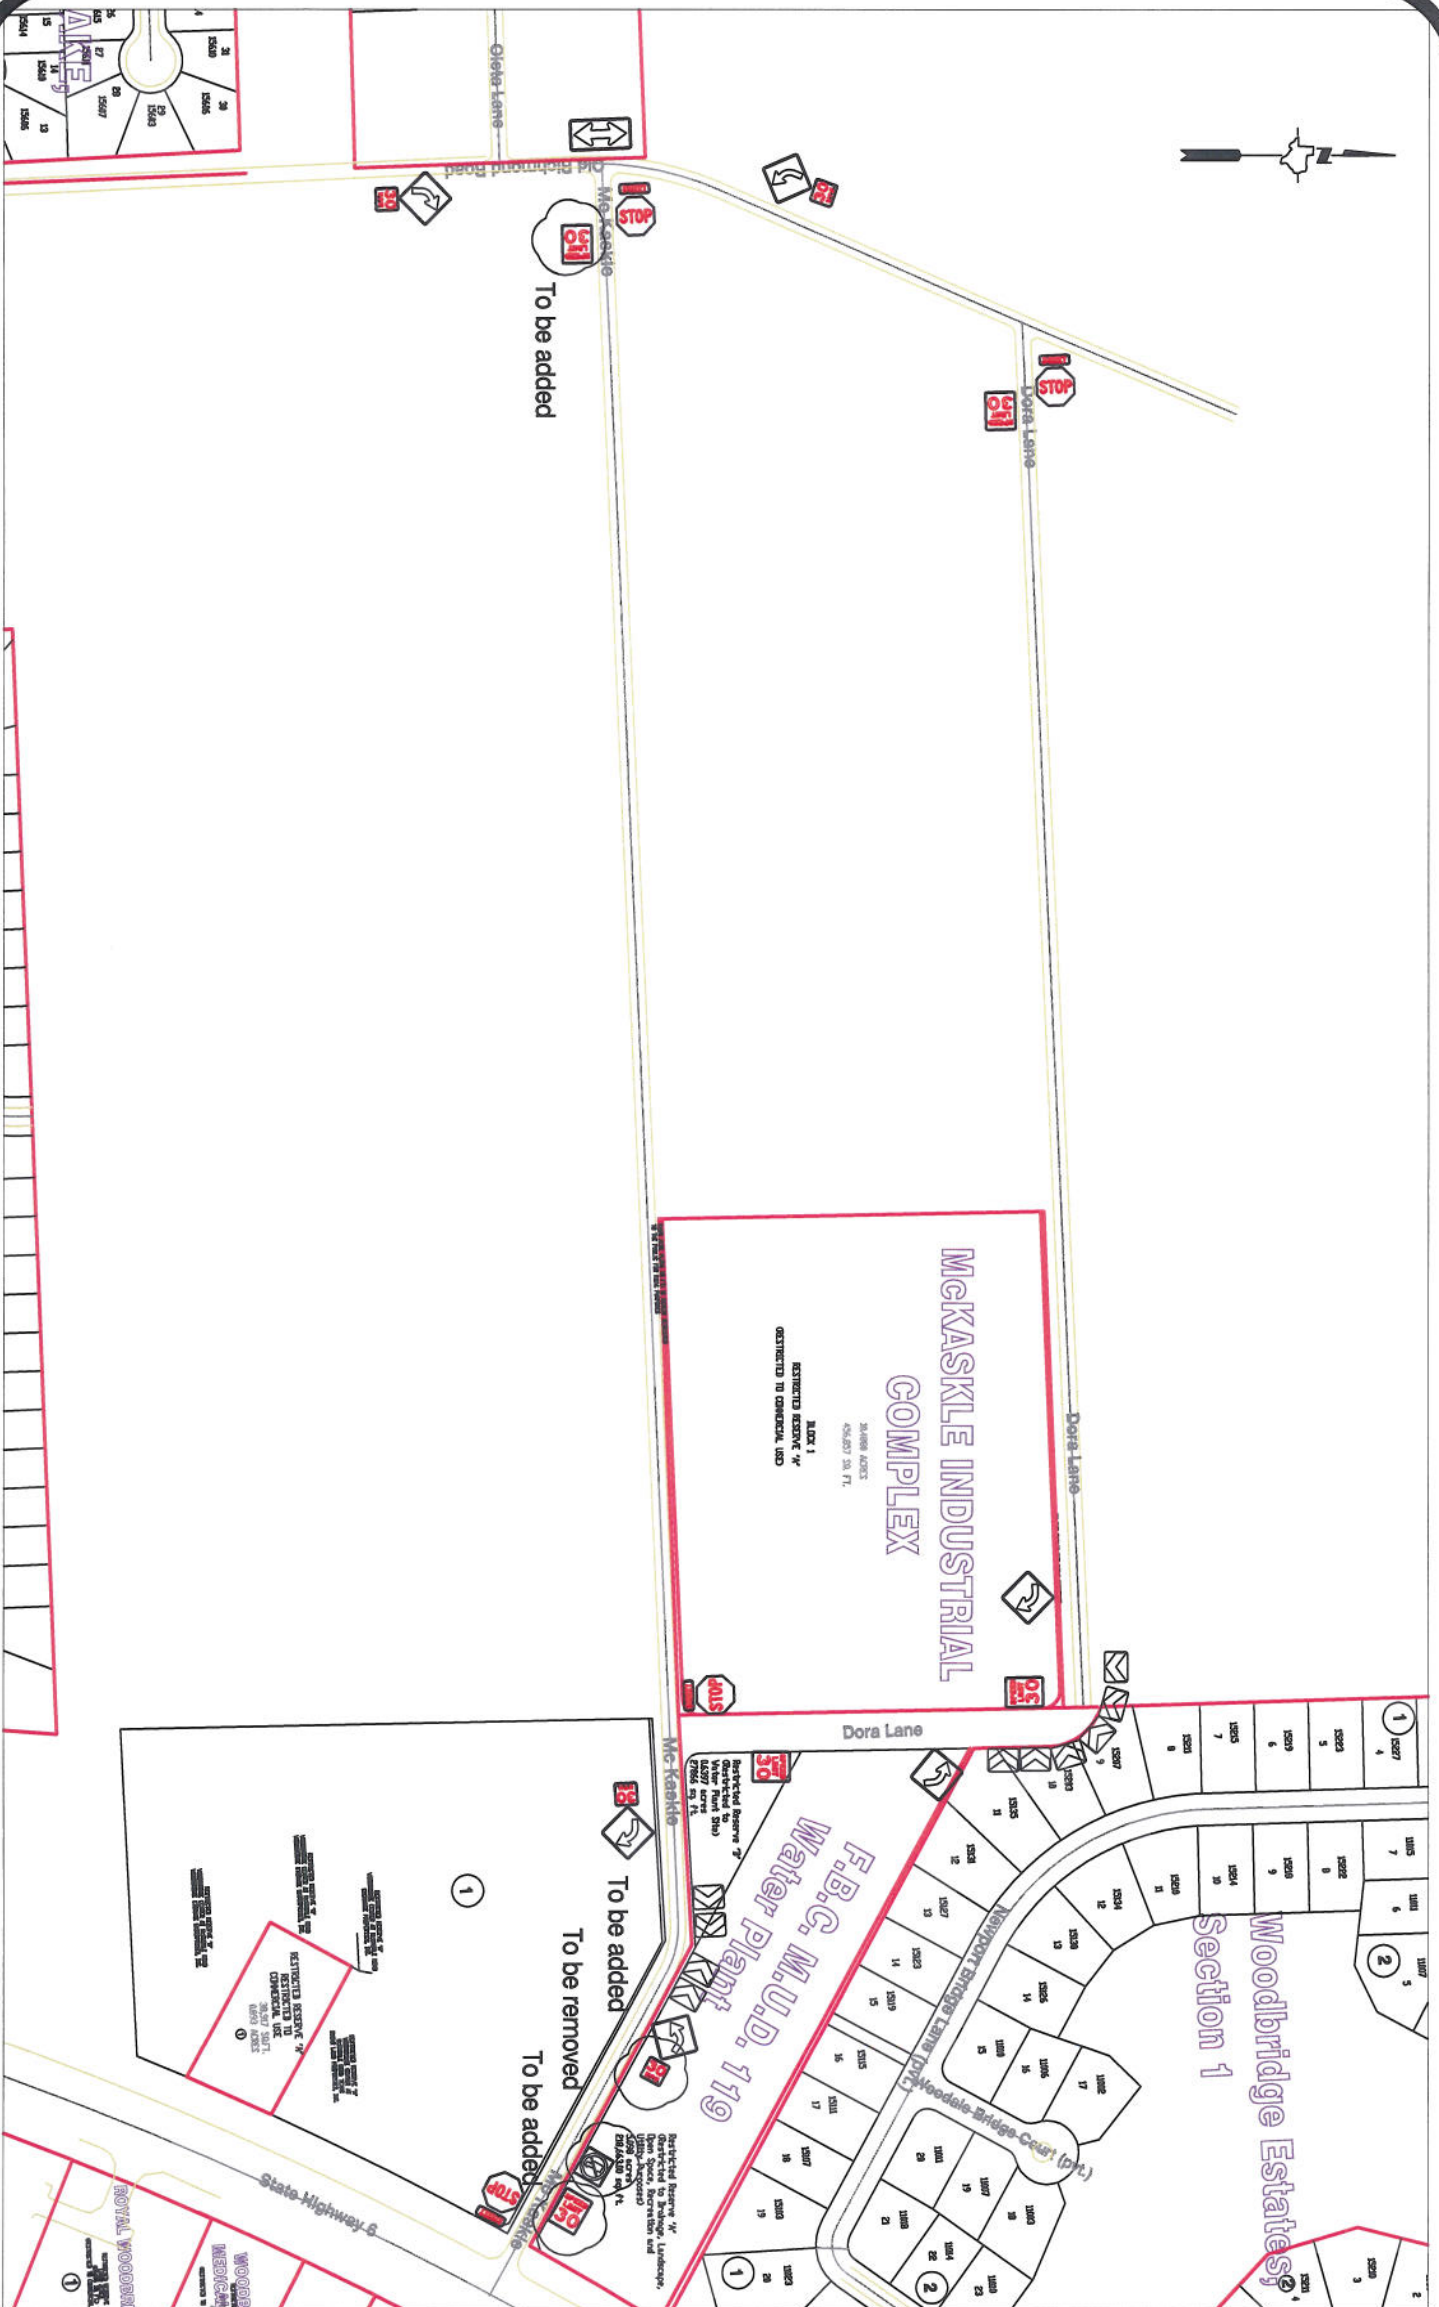

**Note:**

The purpose of this traffic control plan is to revise traffic control for Dora Lane and McKaskle as indicated on the drawing.

Drawn By: L. Brdecka

Date: 10-3-13

Approved By: DeWayne Davis, P.E.

Date: 10-3-13

Scale

1" = 300'-0"

**Dora Lane and McKaskle (Revised)**  
Control Map and  
Traffic Sign Layout

Fort Bend County Engineering Dept.  
1124 Blume Road  
Rosenberg, Texas 77471