



FORT BEND COUNTY ENGINEERING

Fort Bend County, Texas

Richard W. Stolleis, P.E.
County Engineer

April 15, 2014

Commissioner W. A. "Andy" Meyers
Fort Bend County Precinct 3
22333 Grand Corner Drive
Katy, Texas 77494

**RE: Traffic Control Plan - Mobility Bond Project #703:
Falcon Landing Boulevard from Spring Green to Gaston Road,
Greenbusch Road from Gaston Road to 3100 LF East of Gaston Road, and
Gaston Road from Falcon Landing Boulevard to 3600 LF North of Falcon Landing
Boulevard**

Dear Commissioner:

Fort Bend County Engineering has completed and recommends approval of the traffic control plans for the above referenced mobility projects. The public hearing date for acceptance of the plans is being scheduled.

A copy of the traffic control plans are attached for your review. If you should have any questions, please give me a call.

Sincerely,

A handwritten signature in dark ink, appearing to read "Nathan D. Hatcher", is written over a horizontal line.

Nathan D. Hatcher
Development Coordinator

NDH/mjs

cc: Judge Robert E. Hebert, County Judge
Marc Grant - FBC Road & Bridge
Marc Grant - Signage Department
File



Sheet 1 of 2

Note:

The purpose of this traffic control plan is to establish traffic control for Falcon Landing Boulevard from Spring Green to Gaston Road.

Drawn By: L. Brdecka

Date: 4-10-14

Approved By: Clay Forster, PE


Date:

Scale

1" = 300'-0"

**Falcon Landing Boulevard from
Spring Green to Gaston Road
Control Map and
Traffic Sign Layout**

Fort Bend County Engineering Dept.
1124 Blume Road
Rosenberg, Texas 77471

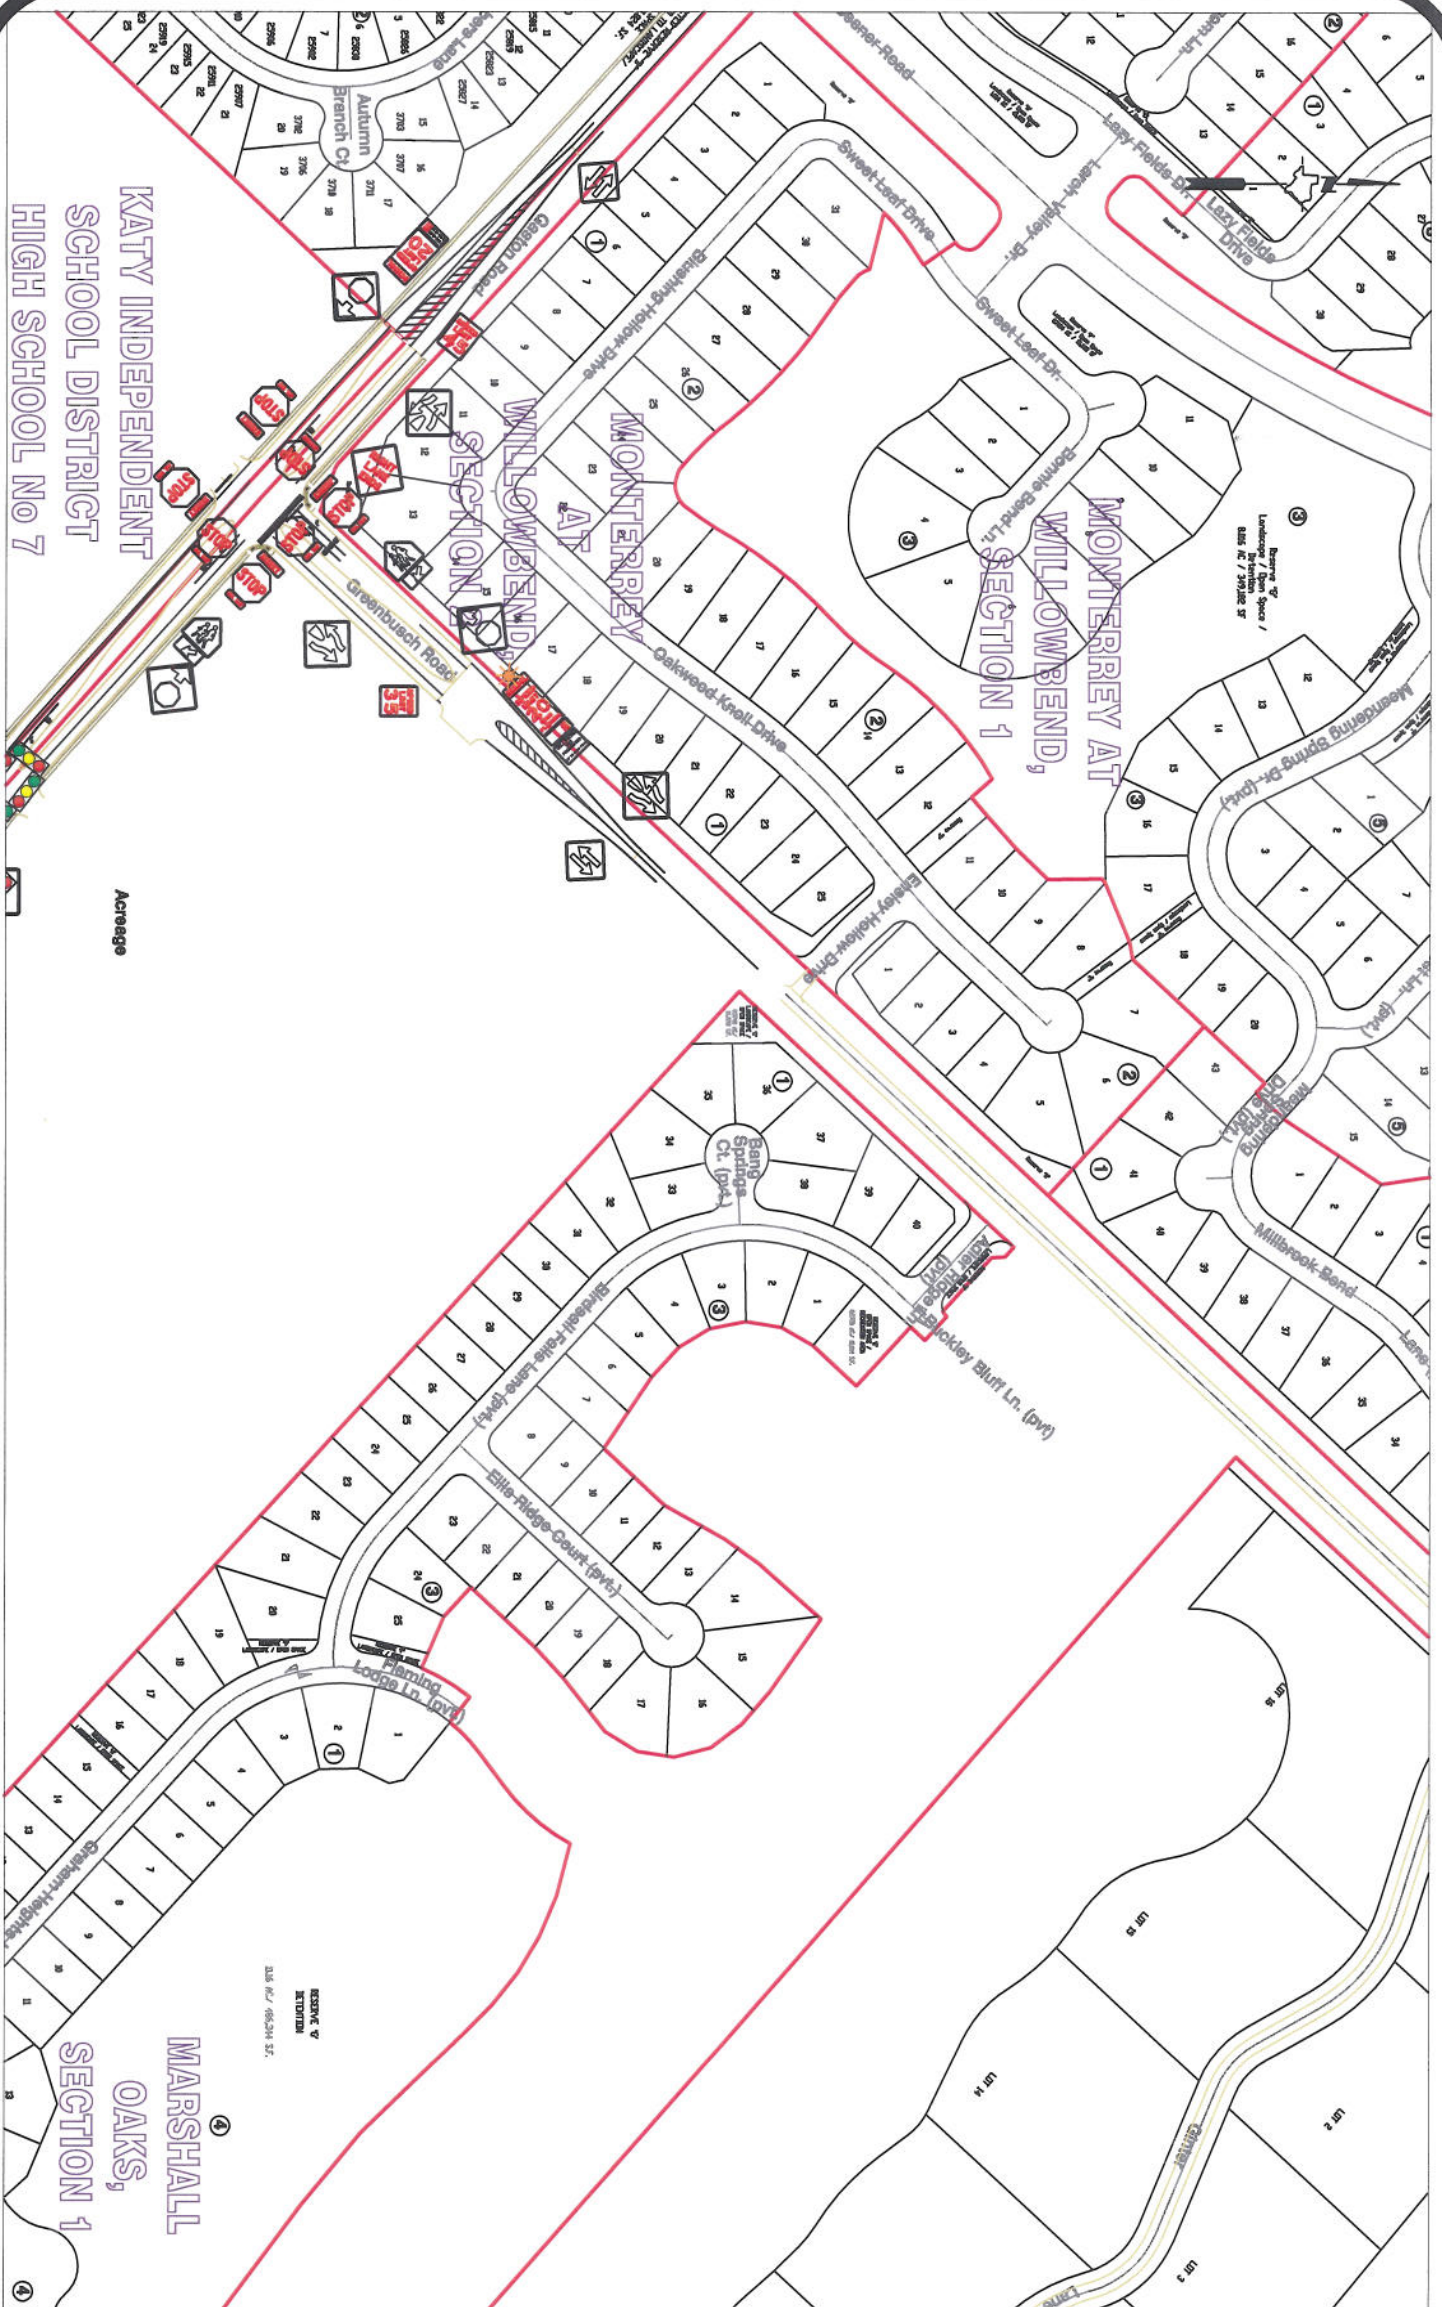

Note:

The purpose of this traffic control plan is to establish traffic control for Greenbusch Road from Gaston Road to 3100 LF east of Gaston Road.

Drawn By: L. Brdecka

Date: 3-17-14

Approved By: Clay Forister, PE

Date: 15 APR 14 CAF

Scale

1" = 300'-0"

**Greenbusch Road from Gaston Road
to 3100 LF East of Gaston Road
Control Map and
Traffic Sign Layout**

Fort Bend County Engineering Dept.
1124 Blume Road
Rosenberg, Texas 77471