



Fort Bend County Engineering
FORT BEND COUNTY, TEXAS

Richard W. Stolleis, P.E.
County Engineer

September 29, 2014

Commissioner W. A. "Andy" Meyers
Fort Bend County Precinct 3
22333 Grand Corner Drive
Katy, Texas 77494

**RE: Mason Road No. 1 STD - Traffic Control Plan
Mason Road from Bellaire Boulevard to Kingsford Trail Lane STD**

Dear Commissioner Meyers:

Fort Bend County Engineering has completed and recommends approval of the traffic control plans for the above referenced subdivisions. The public hearing date for acceptance of the plans is being scheduled.

A copy of the traffic control plans are attached for your review. If you should have any questions, please give me a call.

Sincerely,


Steven L. Evans
Construction Coordinator

SLE/mjs

cc: Judge Robert E. Hebert, County Judge
Marc Grant - FBC Road & Bridge
Brian Fields - Signage Department
File

[Office] 1124 Blume Road | Rosenberg, TX 77471 * [Mailing] 301 Jackson St. | Richmond, TX 77469
Phone 281-633-7500 * Fax 281-633-7545

I:\WPDATA\LETTERS\TRAFSTUD\120290914_t01.docx

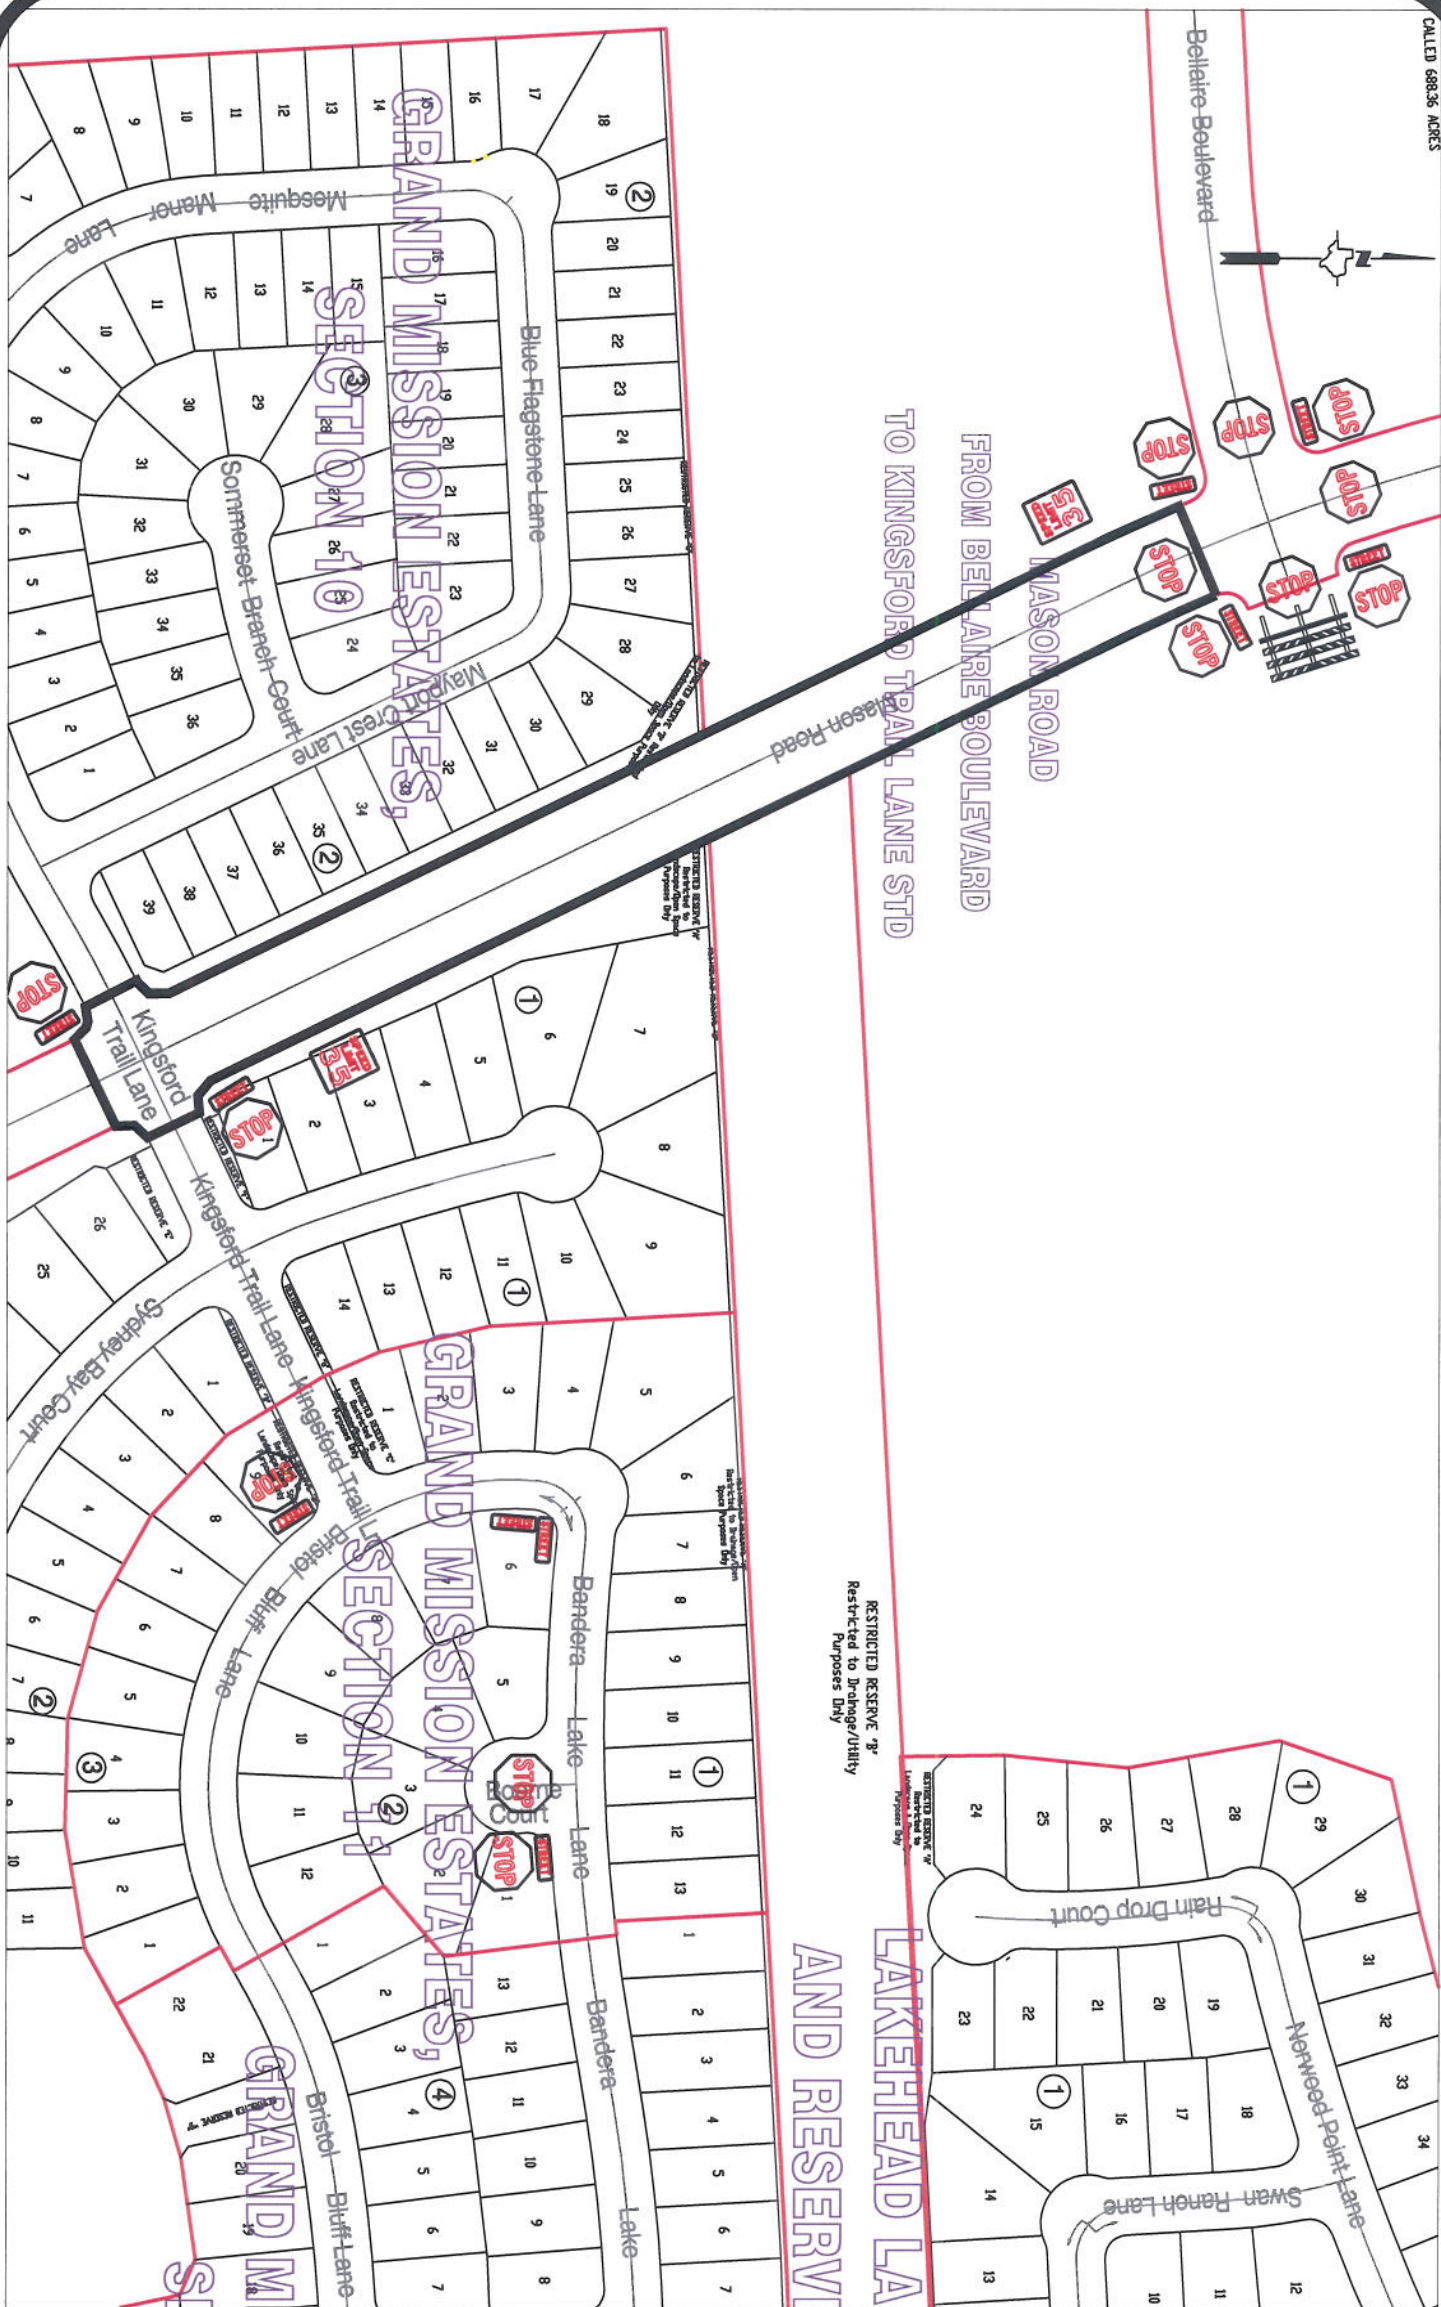

Note:

The purpose of this traffic control plan is to establish traffic control for Mason Road from Bellaire Boulevard to Kingsford Trail Lane STD.

Drawn By: L. Brdecka

Date: 9-29-14

Approved By: Clay Forister, PE CAF

Date: 29 SEP 14

Scale

1" = 200'-0"

Mason Road from Bellaire Boulevard to Kingsford Trail Lane STD.
 Control Map and Traffic Sign Layout

Fort Bend County Engineering Dept.
 1124 Blume Road
 Rosenberg, Texas 77471