



Fort Bend County Engineering
FORT BEND COUNTY, TEXAS

Richard W. Stolleis, P.E.
County Engineer

November 17, 2014

Commissioner W. A. "Andy" Meyers
Fort Bend County Precinct 3
22333 Grand Corner Drive
Katy, Texas 77494

RE: Grand Mission, Section 19 – Traffic Control Plan

Dear Commissioner Meyers:

Fort Bend County Engineering has completed and recommends approval of the traffic control plan for the above referenced subdivision. The public hearing date for acceptance of the plan is being scheduled.

A copy of the traffic control plan is attached for your review. If you should have any questions, please give me a call.

Sincerely,


Steven L. Evans
Construction Coordinator

SLE/cb

cc: Judge Robert E. Hebert, County Judge
Marc Grant - FBC Road & Bridge
Marc Grant - Signage Department
File

|Office| 1124 Blume Road | Rosenberg, TX 77471 * |Mailing| 301 Jackson St. | Richmond, TX 77469
Phone 281-633-7500 * Fax 281-633-7545

I:\WPDATA\LETTERS\TRAFSTUD\121211114.docx

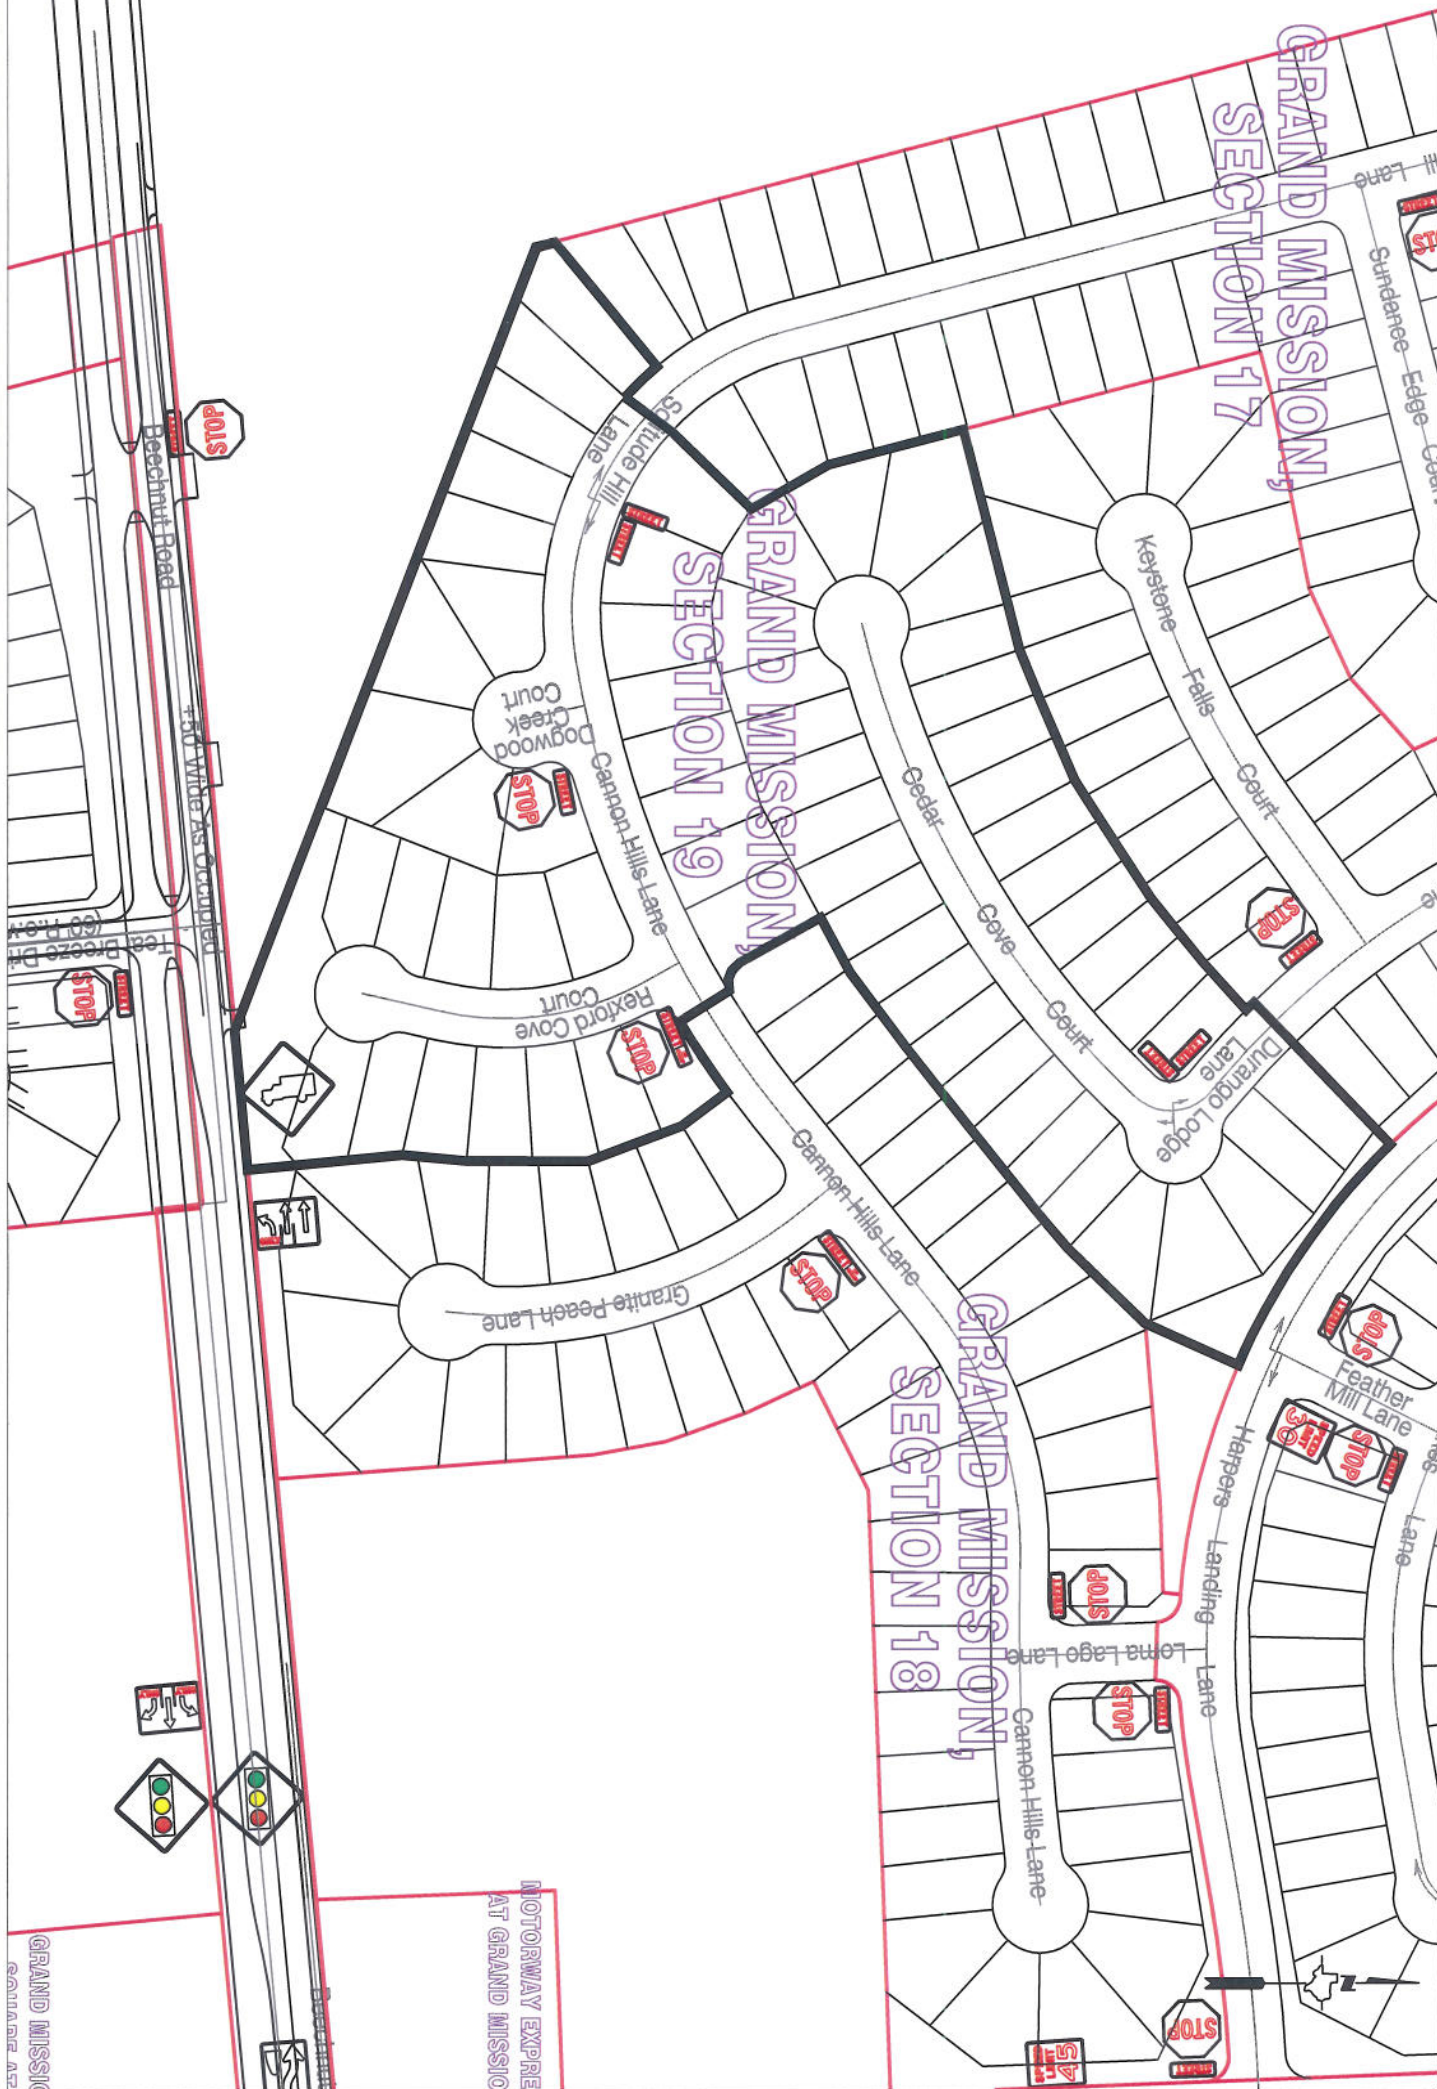

Note:

The purpose of this traffic control plan is to establish traffic control for Grand Mission, Section 19.

Drawn By: L. Brdecka

Date: 11-17-14

Approved By: Clay Forster, PE *CAF*

Date: 18 NOV 14

Scale

1" = 200'-0"

**Grand Mission, Section 19
Control Map and
Traffic Sign Layout**

Fort Bend County Engineering Dept.
1124 Blume Road
Rosenberg, Texas 77471