



Fort Bend County Engineering  
FORT BEND COUNTY, TEXAS

Richard W. Stolleis, P.E.  
County Engineer

April 8, 2015

Commissioner James Patterson  
Fort Bend County Precinct 4  
12919 Dairy Ashford Road Suite 200  
Sugar Land, TX 77478

**RE: Auburn Manor at Riverstone, Section 3 - Traffic Control Plan**

Dear Commissioner Patterson:

Fort Bend County Engineering has completed and recommends approval of the traffic control plan for the above referenced subdivision. The public hearing date for acceptance of the plan is being scheduled.


A copy of the traffic control plan is attached for your review. If you should have any questions, please give me a call.

Sincerely,

Johnny Parker  
Construction Inspector  
Engineer Technician I

JP/clg

cc: Judge Robert E. Hebert, County Judge  
Marc Grant - FBC Road & Bridge  
Brian Fields - Signage Department  
File

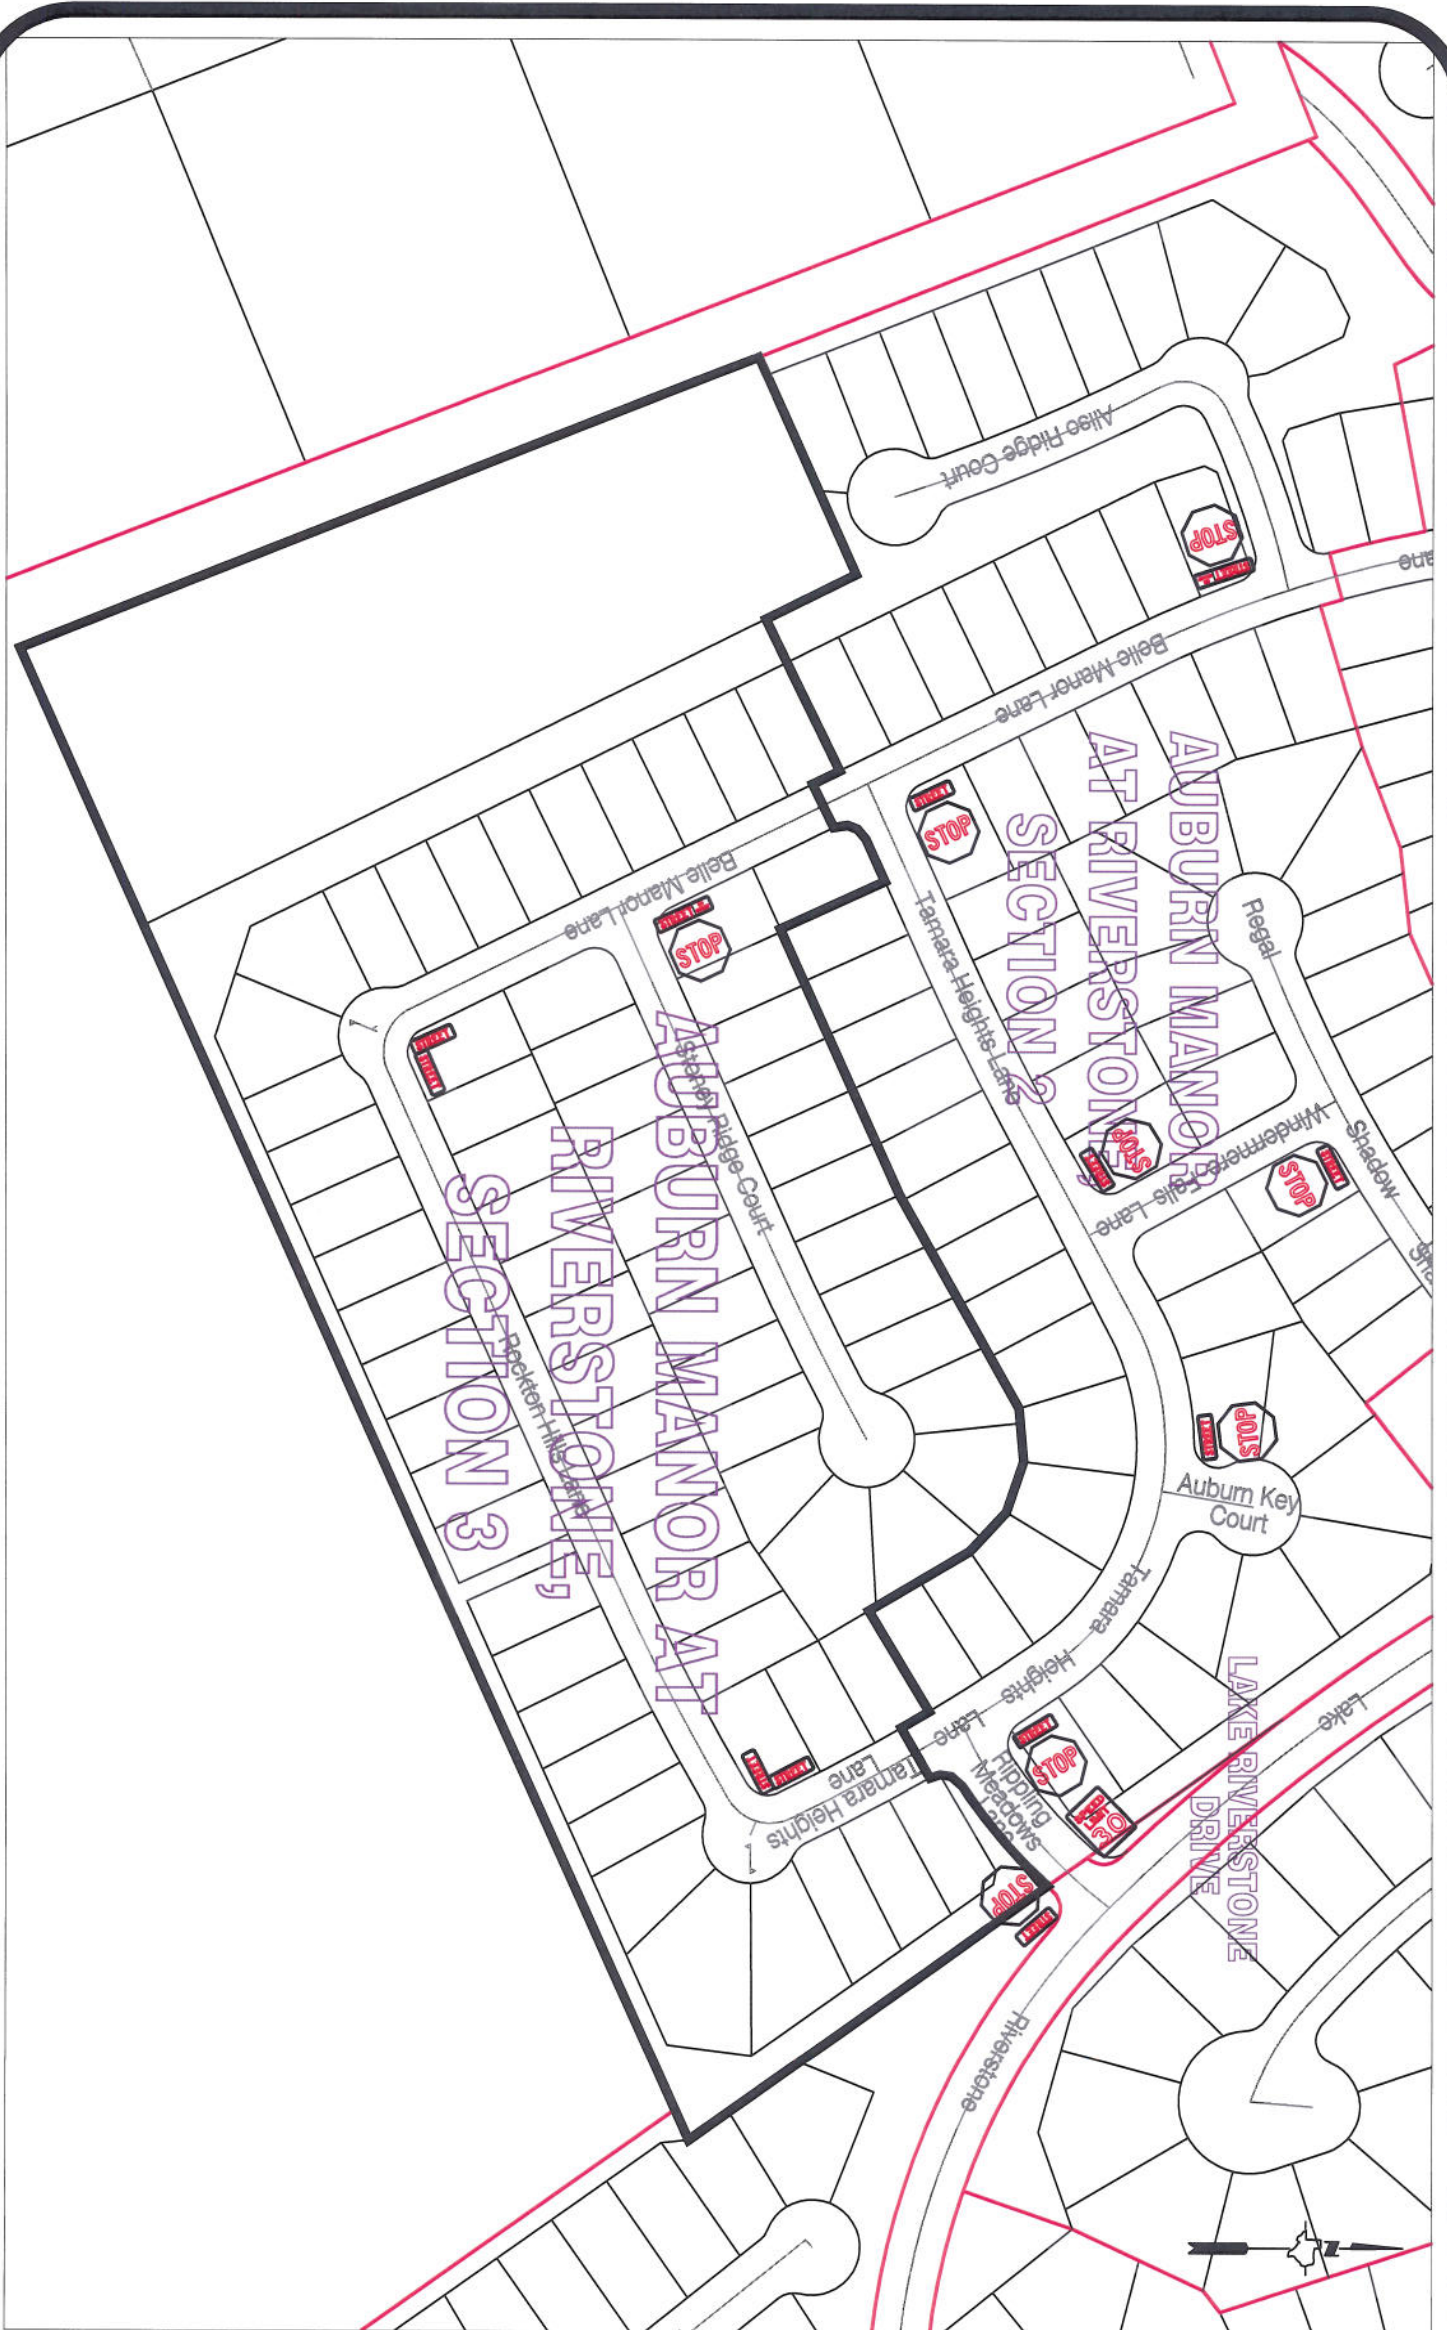

**Note:**

The purpose of this traffic control plan is to establish traffic control for Auburn Manor at Riverstone, Section 3.

Drawn By: L. Brdecka

Date: 4-7-15

Approved By: Clay Forister, PE *CAF*

Date: *07 APR 15*

Scale

1" = 200'-0"

**Auburn Manor at Riverstone,  
Section 3  
Control Map and  
Traffic Sign Layout**

Fort Bend County Engineering Dept.  
301 Jackson Street  
Richmond, Texas 77489