



Fort Bend County Engineering  
FORT BEND COUNTY, TEXAS

Richard W. Stolleis, P.E.  
County Engineer

March 31, 2015

Commissioner W. A. "Andy" Meyers  
Fort Bend County Precinct 3  
22333 Grand Corner Drive  
Katy, Texas 77494

**RE: Lakes of Bella Terra, Section 17 - Traffic Control Plan  
Mirandola Lane & West Lugano Verde Drive STD**

Dear Commissioner:

Fort Bend County Engineering has completed and recommends approval of the traffic control plans for the above referenced subdivisions. The public hearing date for acceptance of the plans is being scheduled.


A copy of the traffic control plans are attached for your review. If you should have any questions, please give me a call.

Sincerely,

Wesley Crawford  
Construction Coordinatr

WC/mjs

cc: Judge Robert E. Hebert, County Judge  
Marc Grant - FBC Road & Bridge  
Brian Fields - Signage Department  
File

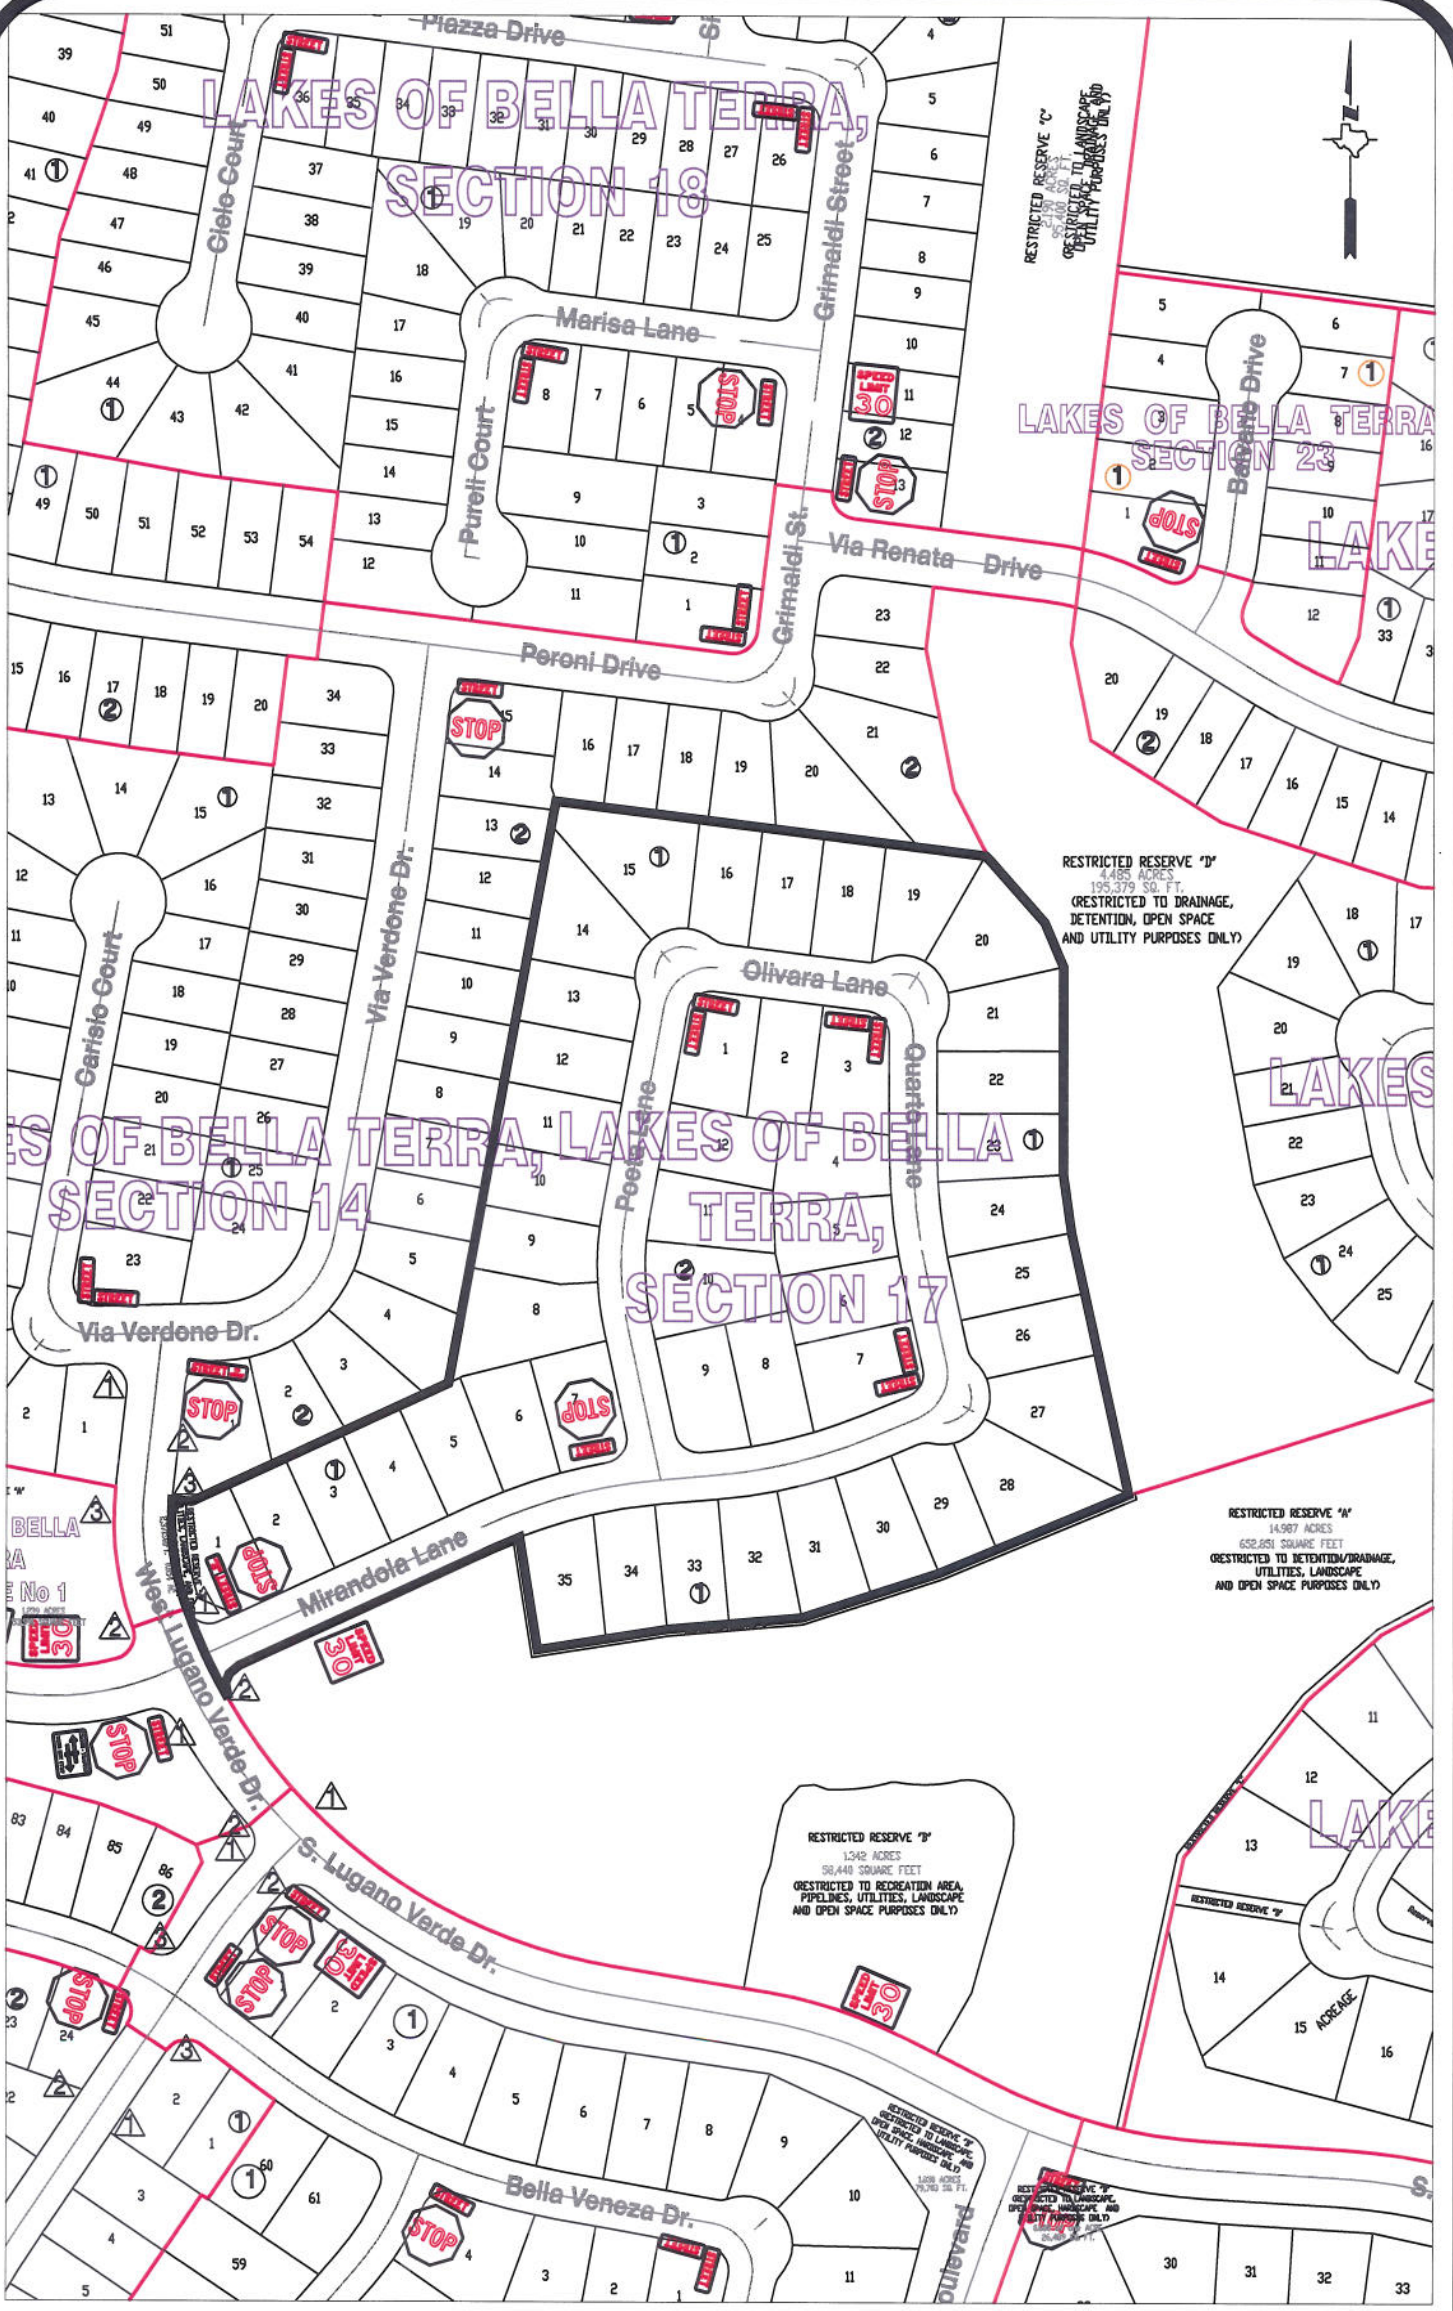



**Note:**

The purpose of this traffic control plan is to establish traffic control for Lakes of Bella Terra, Section 17.

Drawn By: L. Brdecka  
 Date: 3-31-15  
 Approved By: Clay Forister, PE CAF  
 Date: 3/MAR/15  
 Scale: 1" = 200'-0"


Lakes of Bella Terra,  
 Section 17  
 Control Map and  
 Traffic Sign Layout  
 Fort Bend County Engineering Dept.  
 301 Jackson Street  
 Richmond, Texas 77469

**"NO PARKING" SIGN LEGEND**

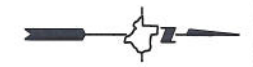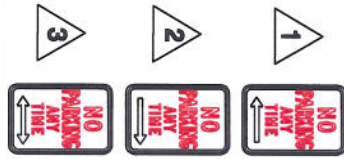

①  
RESTRICTED RESERVE "R"  
13.00 ACRES  
566,261 SQ. FT.

**LAMAR GISD  
ELEMENTARY  
SCHOOL NO 21**

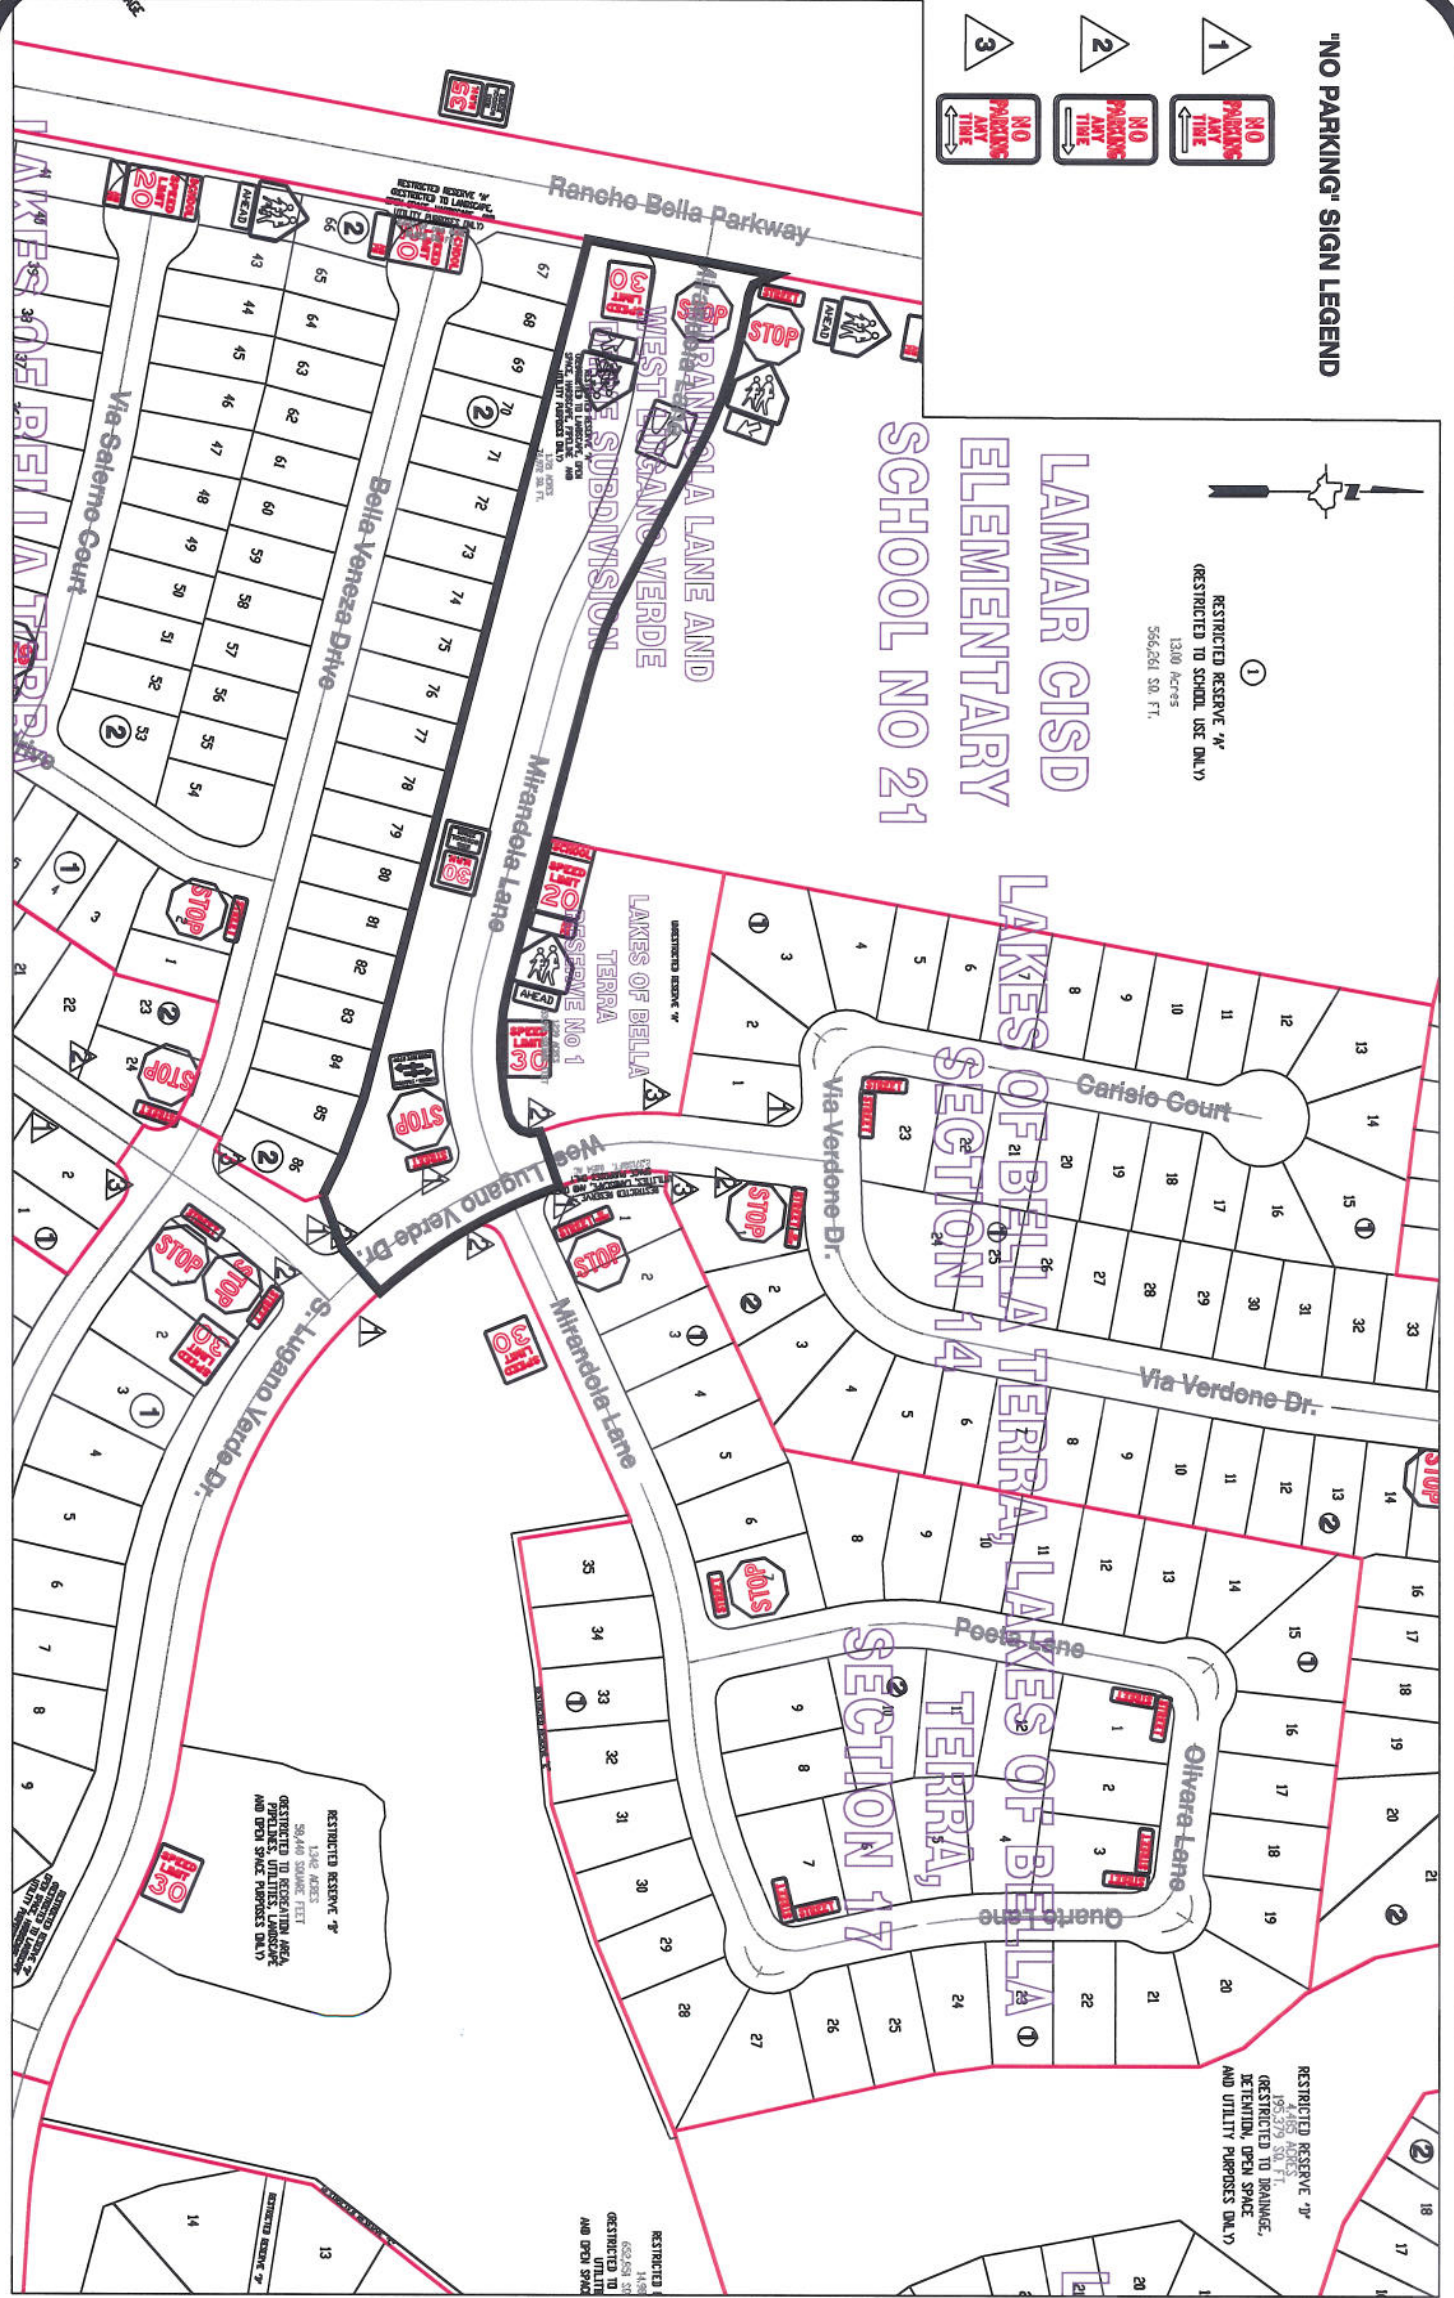

**Note:**

The purpose of this traffic control plan is to establish traffic control for Mirandola Lane and West Lugano Verde Drive Subdivision.

Drawn By: L. Brdecka  
Date: 3-31-15  
Approved By: Clay Forster, PE *CAF*  
Date: *3/18/15*  
Scale  
1" = 200'-0"

**Mirandola Lane & West Lugano Verde  
Drive Subdivision  
Control Map and  
Traffic Sign Layout**

Fort Bend County Engineering Dept.  
301 Jackson Street  
Richmond, Texas 77469