



Fort Bend County Engineering  
FORT BEND COUNTY, TEXAS

Richard W. Stolleis, P.E.  
County Engineer

July 6, 2015

Commissioner W. A. "Andy" Meyers  
Fort Bend County Precinct 3  
22333 Grand Corner Drive  
Katy, Texas 77494

**RE: Grand Mission Estates Sec 12 - Traffic Control Plan  
Mason Road Street Dedication Sec 2**

Dear Commissioner Meyers:

Fort Bend County Engineering has completed and recommends approval of the traffic control plan for the above referenced subdivision. The public hearing date for acceptance of the plan is being scheduled.

A copy of the traffic control plan is attached for your review. If you should have any questions, please give me a call.

Sincerely,




Jorge Salgado  
Construction Inspector  
Engineer Technician I

JS/clg

cc: Judge Robert E. Hebert, County Judge  
Marc Grant - FBC Road & Bridge  
Brian Fields - Signage Department  
File

TO KINGSFORD TRAIL LANE STD

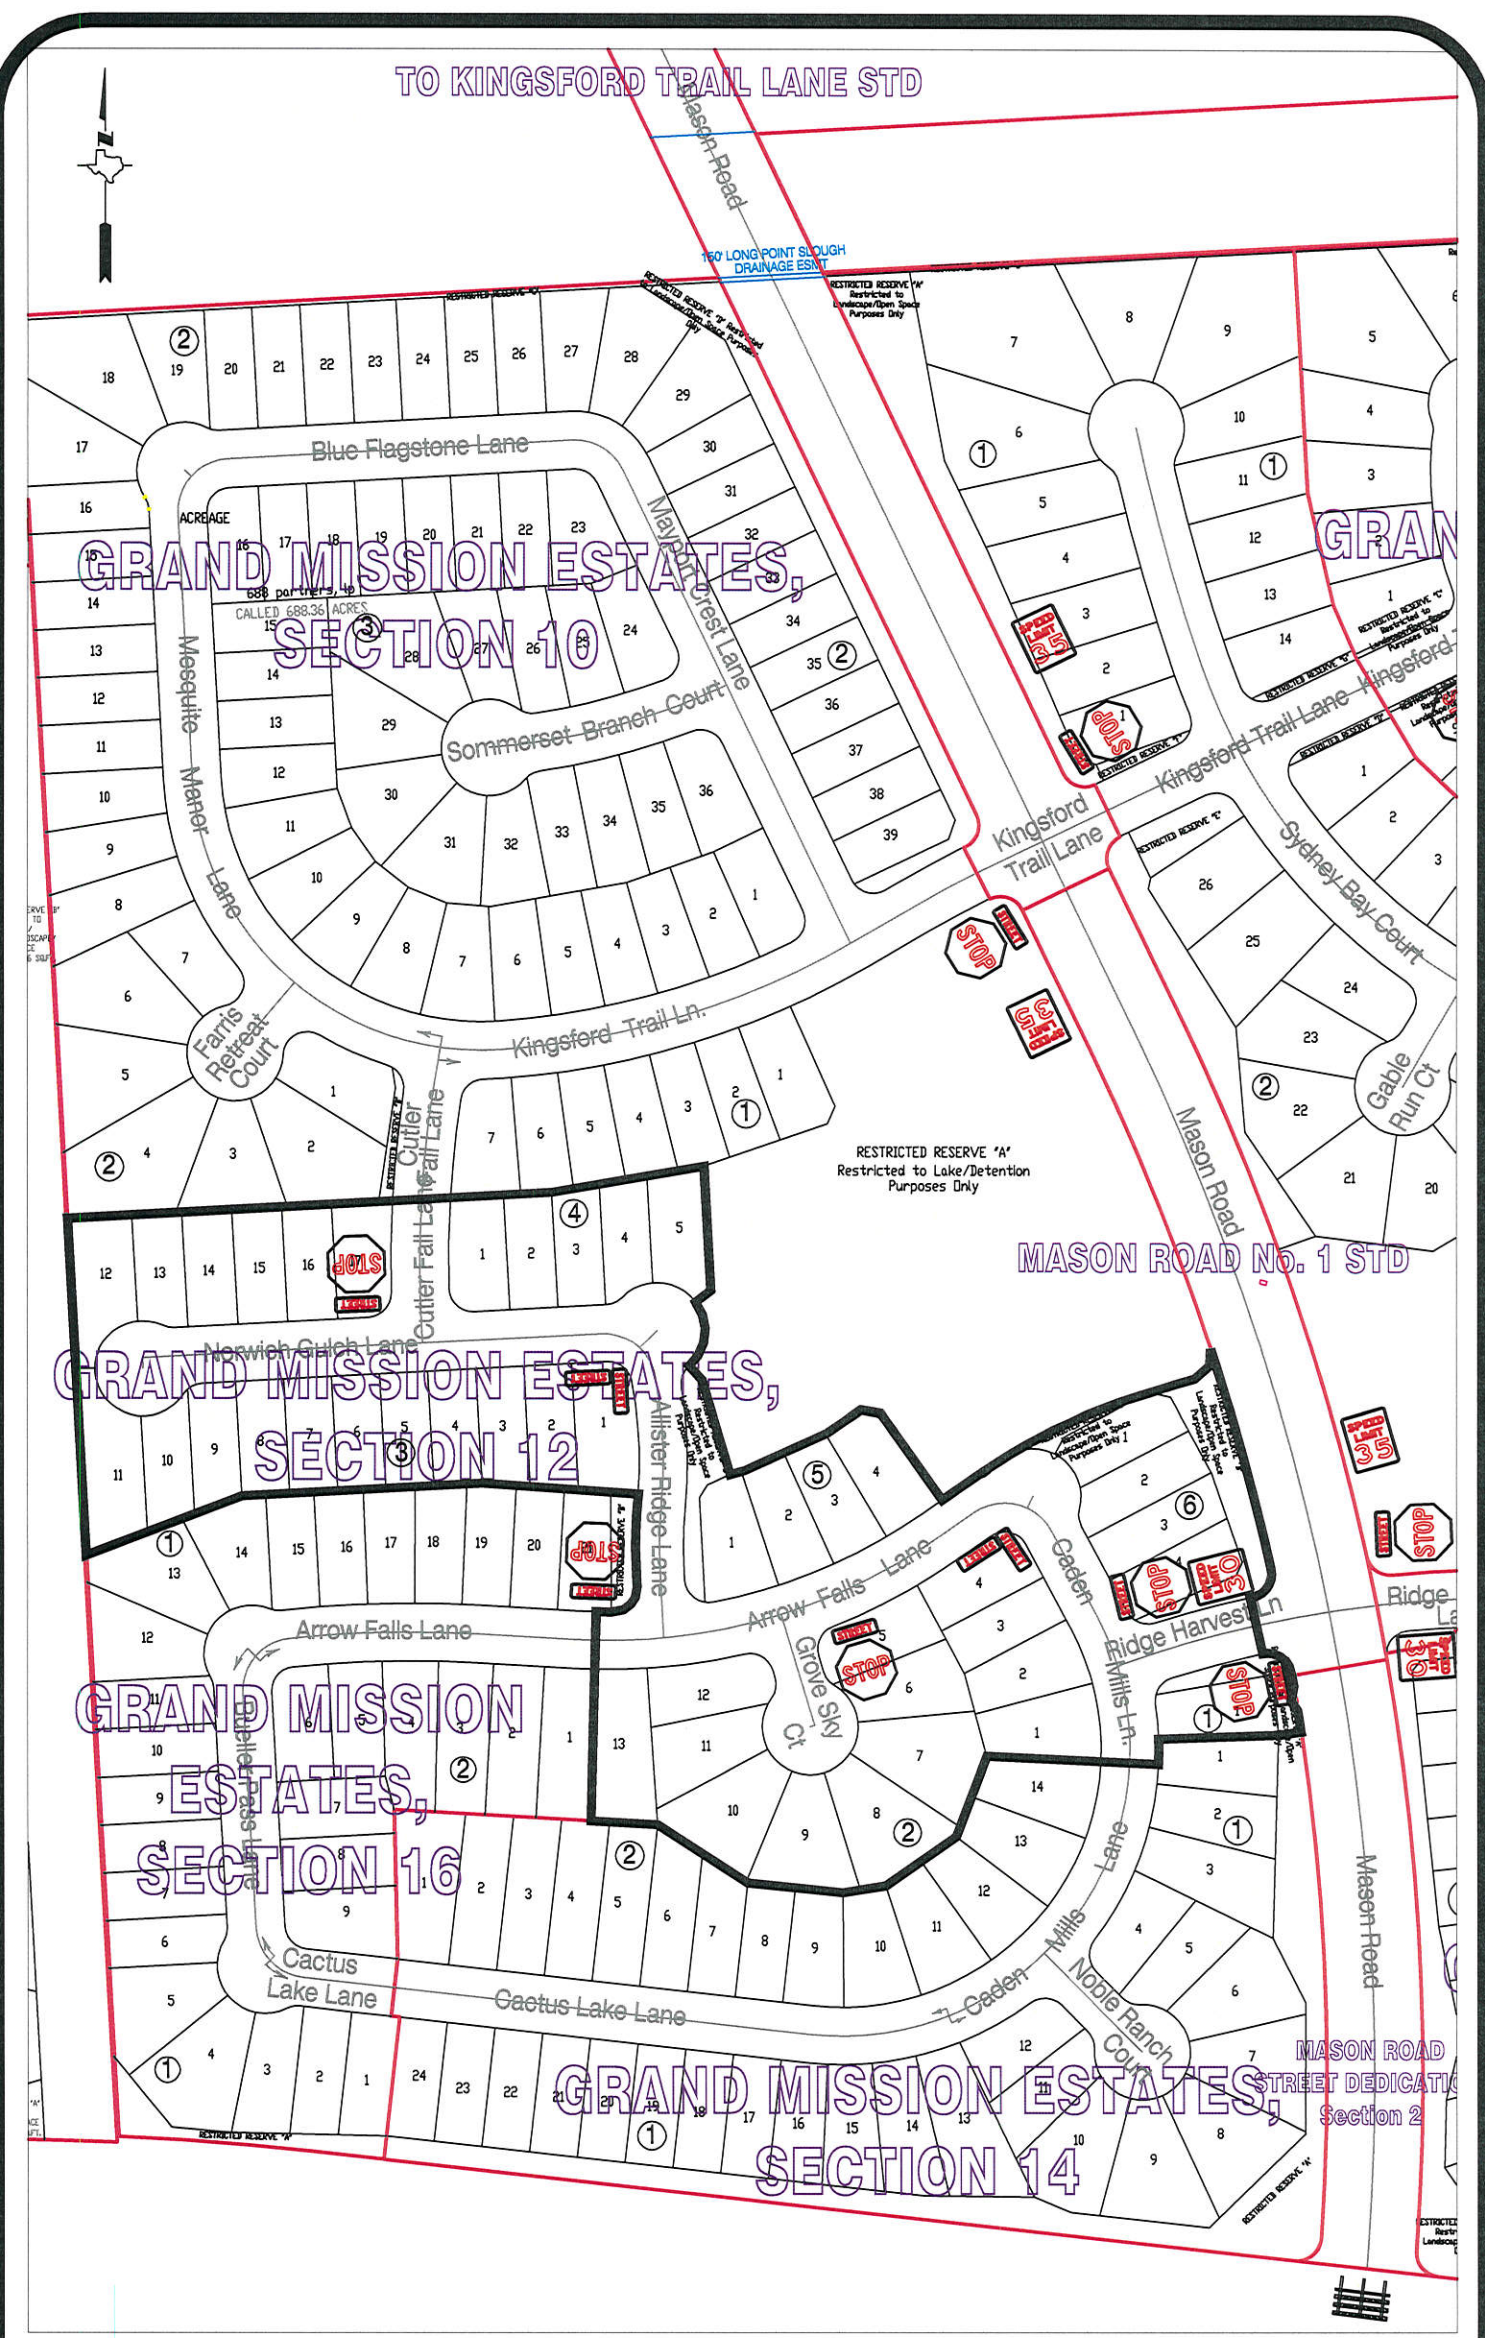

**Note:**  
 The purpose of this traffic control plan is to establish traffic control for Grand Mission, Section 12.


Drawn By: L. Brdecka  
 Date: 7-6-15  
 Approved By: Clay A. Forster, PE *CAF*  
 Date: *06 JUL 15*  
 Scale: 1" = 200'-0"

Grand Mission,  
 Section 12  
 Control Map and Traffic Sign Layout  
 Fort Bend County Engineering Dept.  
 301 Jackson Street  
 Richmond, Texas 77469

RESTRICTED RESERVE "B"  
Restricted to Drainage/Utility  
Purposes Only

150' Long

AND RESE

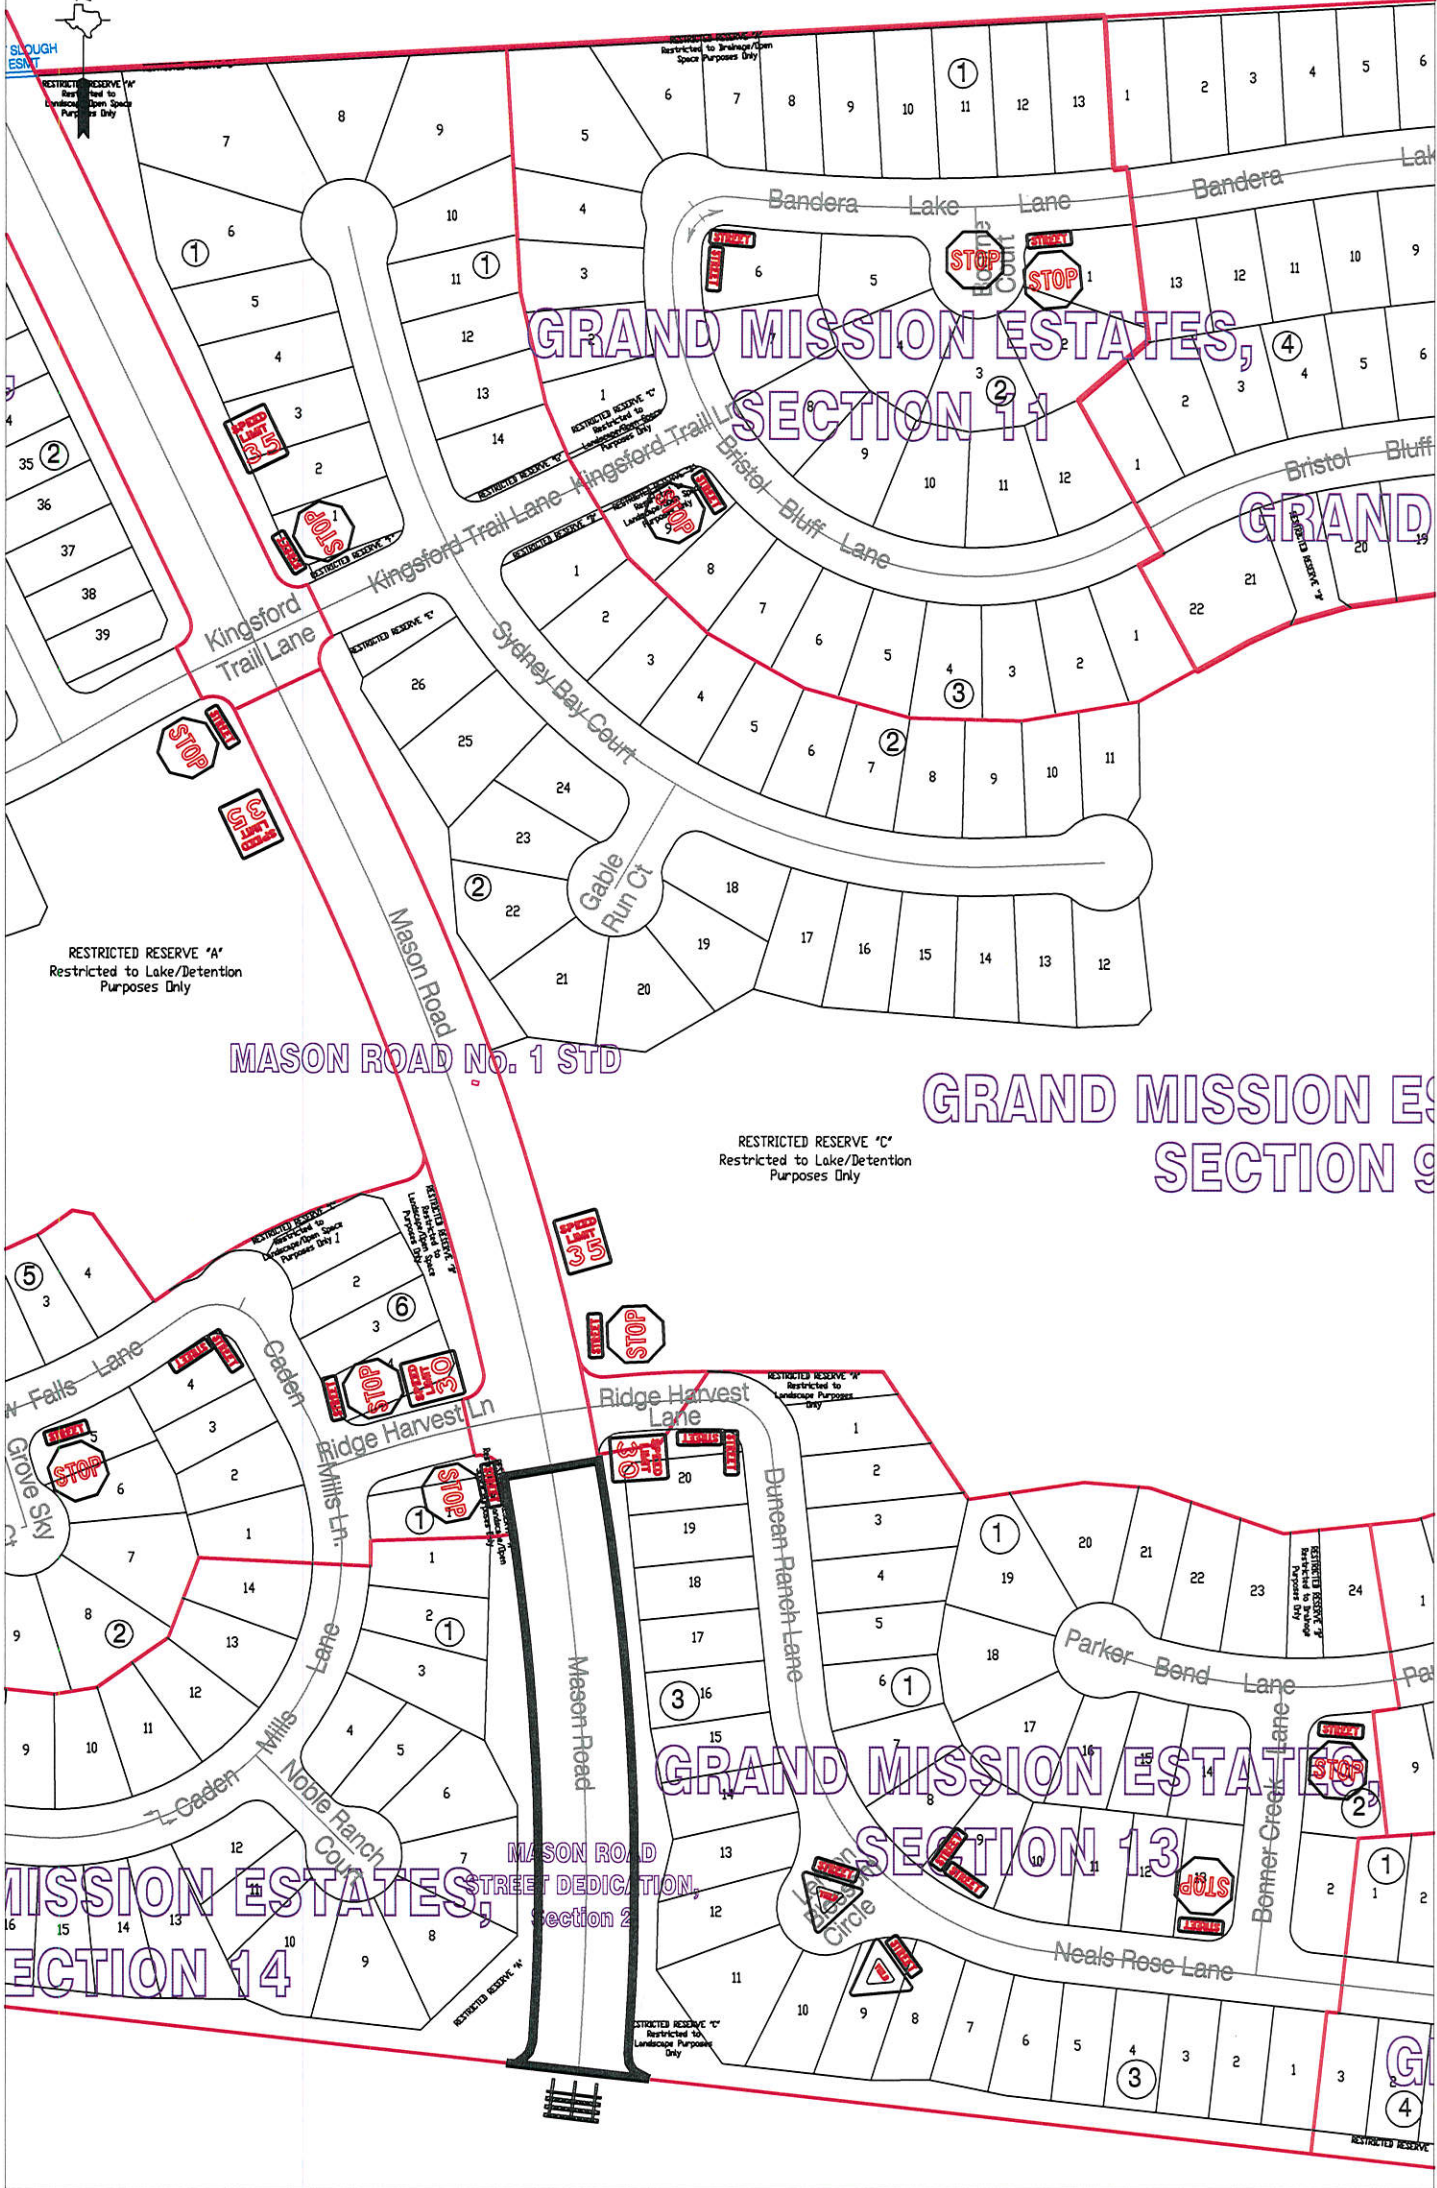

MASON ROAD No. 1 STD

GRAND MISSION ESTATES, SECTION 9

GRAND MISSION ESTATES, SECTION 13

GRAND MISSION ESTATES, SECTION 14

**Note:**

The purpose of this traffic control plan is to establish traffic control for Mason Road Street Dedication, Section 2.

Drawn By: L. Brlecka

Date: 7-6-15

Approved By: Clay A. Forister, PE *CAF*

Date: *06 JUL 15*

Scale

1" = 200'-0"

Mason Road Street Dedication,  
Section 2  
Control Map and Traffic Sign Layout

Fort Bend County Engineering Dept.  
301 Jackson Street  
Richmond, Texas 77469