



National Signs

2611 EL CAMINO
HOUSTON, TEXAS 77054
TEL: 713.863.0600 • FAX: 713.863.7585
www.NationalSigns.com

PROJECT: THE Y - T.W. DAVIS
LOCATION: 911 THOMPSON HWY
CITY/STATE: RICHMOND, TEXAS 77469
SALES REP: KELLY BUSH
DATE : 6.29.2015
DRAWN BY: JAVIER GARZA QUALITY REVIEW
DRAWING#: NS15 24647 FABRICATION READY



COPYRIGHT

THIS RENDERING IS THE PROPERTY OF NATIONAL SIGNS, LLC. ANY REPRODUCTION OR EXHIBITION OF THIS DRAWING IS STRICTLY PROHIBITED. ©2015 NATIONAL SIGNS, LLC. THIS RENDERING MAY NOT BE USED TO CONSTRUCT AND/OR BUILD WHAT IS DEPICTED HEREIN WITHOUT THE EXPRESS WRITTEN CONSENT OF NATIONAL SIGNS, LLC.

120-277 VOLT ELECTRICAL SERVICE

	SIGN	LED DISPLAY
ELECTRICAL LOAD:		
20 AMP CIRCUIT:		


PROVIDE PRIMARY ELECTRICAL AT CENTER OF SIGN CLIENT TO PROVIDE ALL PRIMARY ELECTRICAL SERVICES TO THE SIGN UNLESS OTHERWISE SPECIFIED

REVISIONS

NO.	DATE	DESCRIPTION	BY
A	6.30.15	LAYOUT CHANGE	JG
B	7.13.15	NEW SIGN	JG


UL INSTALLATION REQUIREMENTS
THIS SIGN IS INTENDED TO BE INSTALLED IN ACCORDANCE WITH THE REQUIREMENTS OF ARTICLE 600 OF THE NATIONAL ELECTRICAL CODE AND/OR OTHER APPLICABLE LOCAL CODES. THIS INCLUDES PROPER GROUNDING AND BONDING OF THE SIGN.

OPTION 1

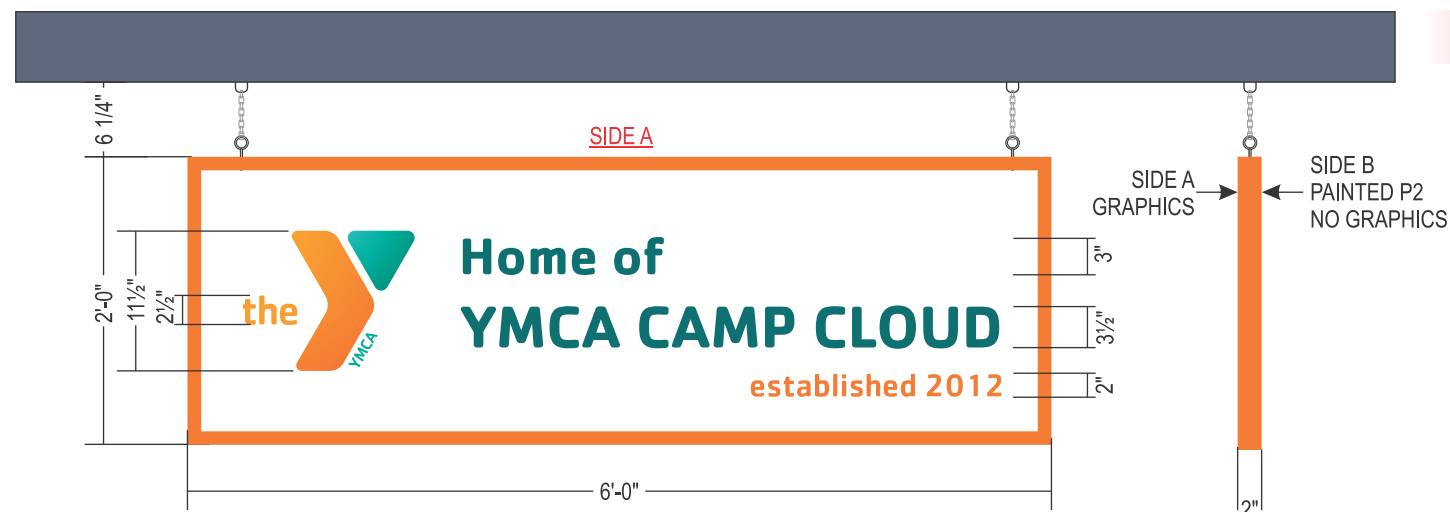

SIGN LAYOUT

SCALE: 3/4" = 1'-0"

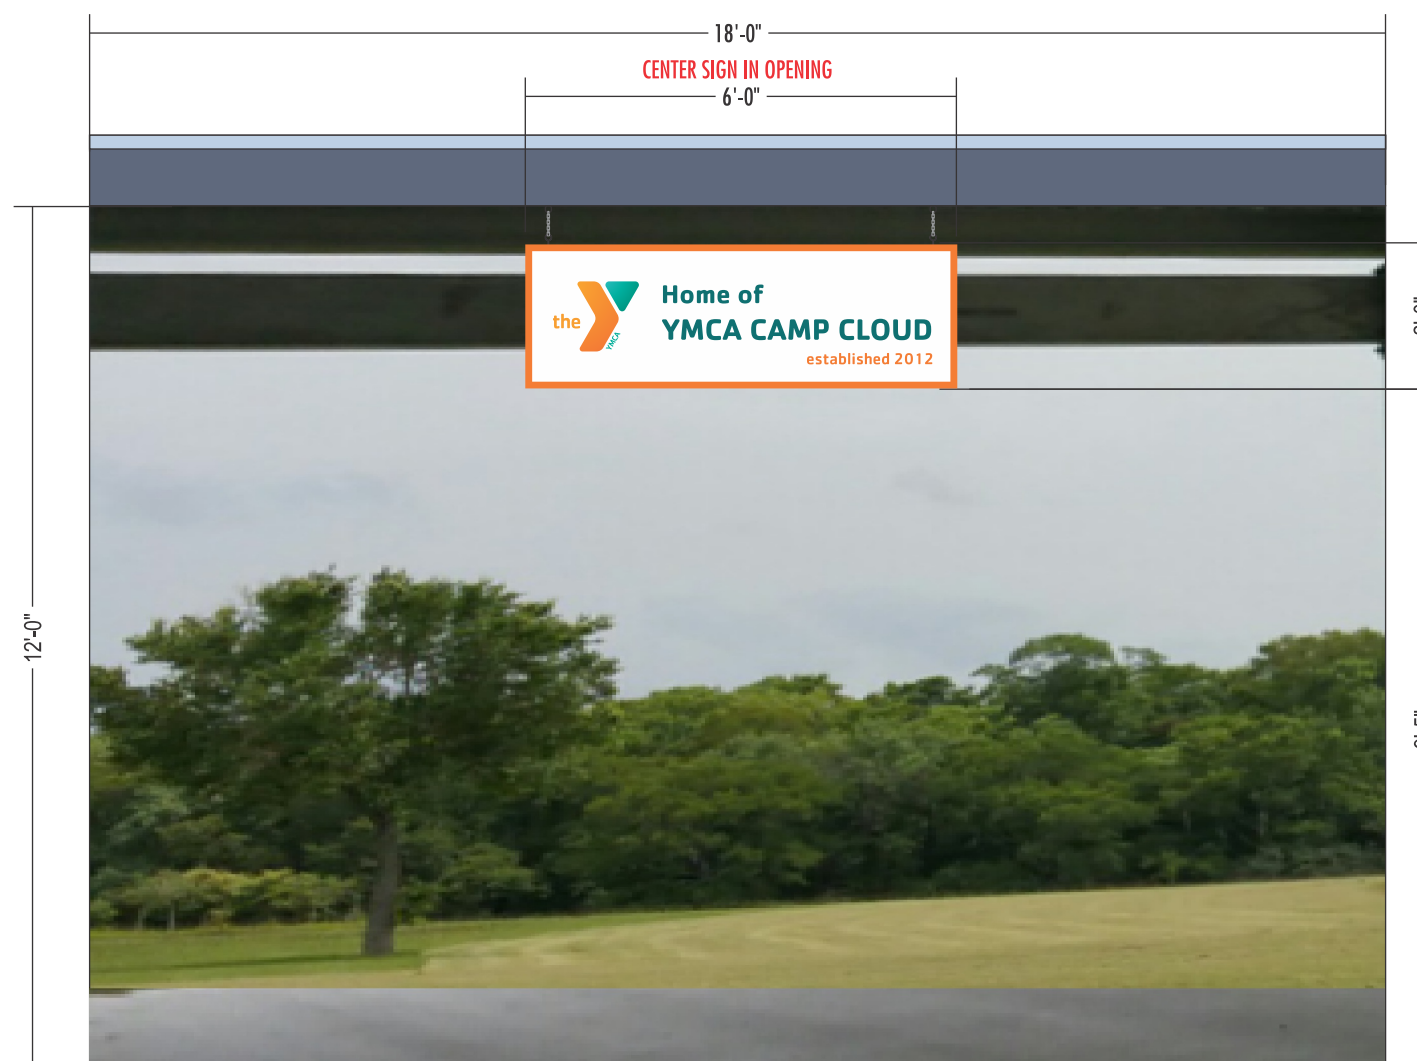

EXISTING CONDITIONS



UPDATED CONDITIONS

SIGN LAYOUT
SCALE: 3/8" = 1'-0"

CLIENT APPROVAL SIGNED: _____

DATE: _____

LANDLORD APPROVAL SIGNED: _____

DATE: _____

SALES APPROVAL

SIGN TYPE A

QUANTITY: 1

FABRICATE AND INSTALL A SINGLE FACED PANEL WITH F/C/O AND VINYL GRAPHICS

- PANEL**
- FACES: .125 ALUMINUM MOUNTED TO FRAME, FINISH: P1 & P2
 - FRAME: 2" x 2" ALUMINUM ANGLE, FINISH: P2
 - TO HANG FROM I-BEAM USING CHAINS AND EYEHOOKS

- F/C/O LETTERS READING "Y"**
- FACES: 1/2" F/C/O ACRYLIC LETTERS WITH V1, SIDES PAINTED: P2 & P3 TO MATCH FACES
 - MOUNTED FLUSH TO ALUMINUM PANEL

- LETTERS READING "THE YMCA"**
- FACES: VINYL V1
 - MOUNTED FLUSH TO ALUMINUM PANEL

- F/C/O LETTERS READING "EST.2012"**
- FACES: 1/2" F/C/O ACRYLIC LETTERS PAINTED: P4
 - MOUNTED FLUSH TO ALUMINUM PANEL

CACHET BOLD - FONT USED IN ALL LAYOUTS

FINISH SCHEDULE

PAINT COLORS - SATIN

- P1: MPC WHITE
- P2: PTM PMS 152
- P3: PTM PMS 3298
- P4: MPC BLACK

VINYL COLORS

- V1: DIGITALLY PRINTED WITH PROTECTANT LAMINATE

APPROVED BY: _____



National Signs

2611 EL CAMINO
HOUSTON, TEXAS 77054
TEL: 713.863.0600 • FAX: 713.863.7585
www.NationalSigns.com

PROJECT: THE Y - T.W. DAVIS

LOCATION: 911 THOMPSON HWY

CITY/STATE: RICHMOND, TEXAS 77469

SALES REP: KELLY BUSH

DATE : 6.29.2015

DRAWN BY: JAVIER GARZA QUALITY REVIEW

DRAWING#: NS15 24647 FABRICATION READY



COPYRIGHT

THIS RENDERING IS THE PROPERTY OF NATIONAL SIGNS, LLC. ANY REPRODUCTION OR EXHIBITION OF THIS DRAWING IS STRICTLY PROHIBITED. ©2015 NATIONAL SIGNS, LLC. THIS RENDERING MAY NOT BE USED TO CONSTRUCT AND/OR BUILD WHAT IS DEPICTED HEREIN WITHOUT THE EXPRESS WRITTEN CONSENT OF NATIONAL SIGNS, LLC.

120-277 VOLT ELECTRICAL SERVICE

	SIGN	LED DISPLAY
ELECTRICAL LOAD:		
20 AMP CIRCUIT:		


PROVIDE PRIMARY ELECTRICAL AT CENTER OF SIGN CLIENT TO PROVIDE ALL PRIMARY ELECTRICAL SERVICES TO THE SIGN UNLESS OTHERWISE SPECIFIED

REVISIONS

REV	DATE	DESCRIPTION	BY
A	6.30.15	LAYOUT CHANGE	JG
B	7.13.15	NEW SIGN	JG


UL INSTALLATION REQUIREMENTS
THIS SIGN IS INTENDED TO BE INSTALLED IN ACCORDANCE WITH THE REQUIREMENTS OF ARTICLE 600 OF THE NATIONAL ELECTRICAL CODE AND/OR OTHER APPLICABLE LOCAL CODES. THIS INCLUDES PROPER GROUNDING AND BONDING OF THE SIGN.

OPTION 2

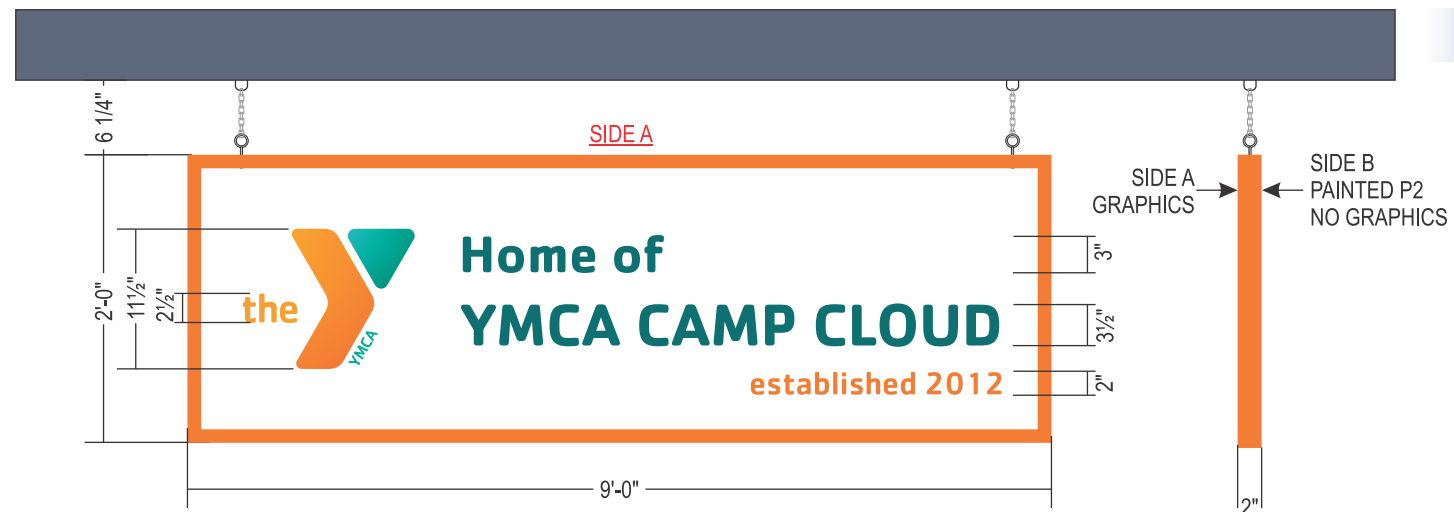

SIGN LAYOUT

SCALE: 3/4" = 1'-0"

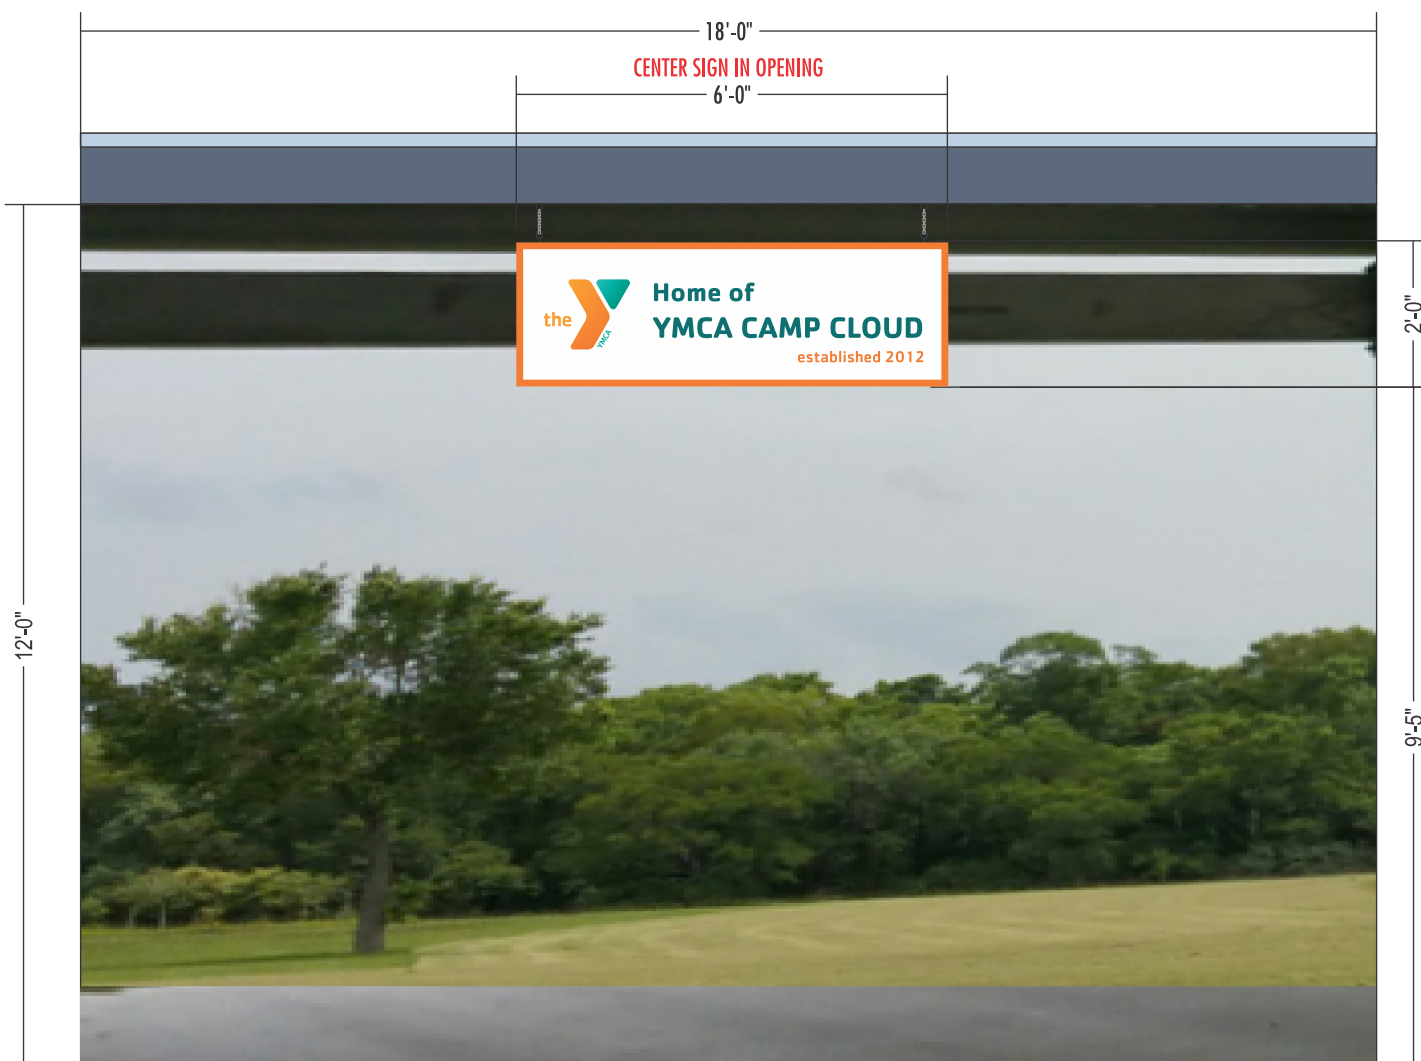

UPDATED CONDITIONS

SIGN TYPE A

QUANTITY: 1

FABRICATE & DELIVER ONLY A SINGLE FACED PANEL WITH F/C/O AND VINYL GRAPHICS

- PANEL**
- FACES: .125 ALUMINUM MOUNTED TO FRAME, FINISH: P1 & P2
 - FRAME: 2" x 2" ALUMINUM ANGLE, FINISH: P2
 - TO HANG FROM I-BEAM USING CHAINS AND EYEHOOKS
- F/C/O LETTERS READING "Y"**
- FACES: 1/2" F/C/O ACRYLIC LETTERS WITH V1, SIDES PAINTED: P2 & P3 TO MATCH FACES
 - MOUNTED FLUSH TO ALUMINUM PANEL
- LETTERS READING "THE YMCA"**
- FACES: VINYL V1
 - MOUNTED FLUSH TO ALUMINUM PANEL
- F/C/O LETTERS READING "EST.2012"**
- FACES: 1/2" F/C/O ACRYLIC LETTERS PAINTED: P4
 - MOUNTED FLUSH TO ALUMINUM PANEL

CACHET BOLD - FONT USED IN ALL LAYOUTS

FINISH SCHEDULE

- PAINT COLORS - SATIN**
- P1: MPC WHITE
 - P2: PTM PMS 152
 - P3: PTM PMS 3298
 - P4: MPC BLACK
- VINYL COLORS**
- V1: DIGITALLY PRINTED WITH PROTECTANT LAMINATE
- APPROVED BY: _____



EXISTING CONDITIONS

SIGN LAYOUT

SCALE: 3/4" = 1'-0"

CLIENT APPROVAL SIGNED: _____

DATE: _____

LANDLORD APPROVAL SIGNED: _____

DATE: _____

SALES APPROVAL

SIGN TYPE B QUANTITY: 2

FABRICATE AND INSTALL SINGLE FACED PANELS WITH F/C/O AND VINYL GRAPHICS

- PANEL
- FACES: .125 ALUMINUM MOUNTED TO FRAME, FINISH: P1 & P2
 - FRAME: 2" x 2" ALUMINUM ANGLE, FINISH: P2
 - TO BE ATTACHED TO WOOD POSTS USING FASTENERS
- F/C/O LETTERS READING "Y"
- FACES: 1/2" F/C/O ACRYLIC LETTERS WITH V1, SIDES PAINTED: P2 & P3 TO MATCH FACES
 - MOUNTED FLUSH TO ALUMINUM PANEL
- LETTERS READING "THE YMCA "
- FACES: VINYL V1
 - MOUNTED FLUSH TO ALUMINUM PANEL
- F/C/O LETTERS READING "HOME OF YMCA DAY CAMP , 281-341-0791....."
- FACES: 1/2" F/C/O ACRYLIC LETTERS PAINTED: P2 & P3
 - MOUNTED FLUSH TO ALUMINUM PANEL

CACHET BOLD - FONT USED IN ALL LAYOUTS

FINISH SCHEDULE

PAINT COLORS - SATIN


	P1: MPC WHITE
	P2: PTM PMS 152
	P3: PTM PMS 3298
	P4: MPC BLACK

VINYL COLORS

V1: DIGITALLY PRINTED WITH PROTECTANT LAMINATE

APPROVED BY: _____

OPTION 1

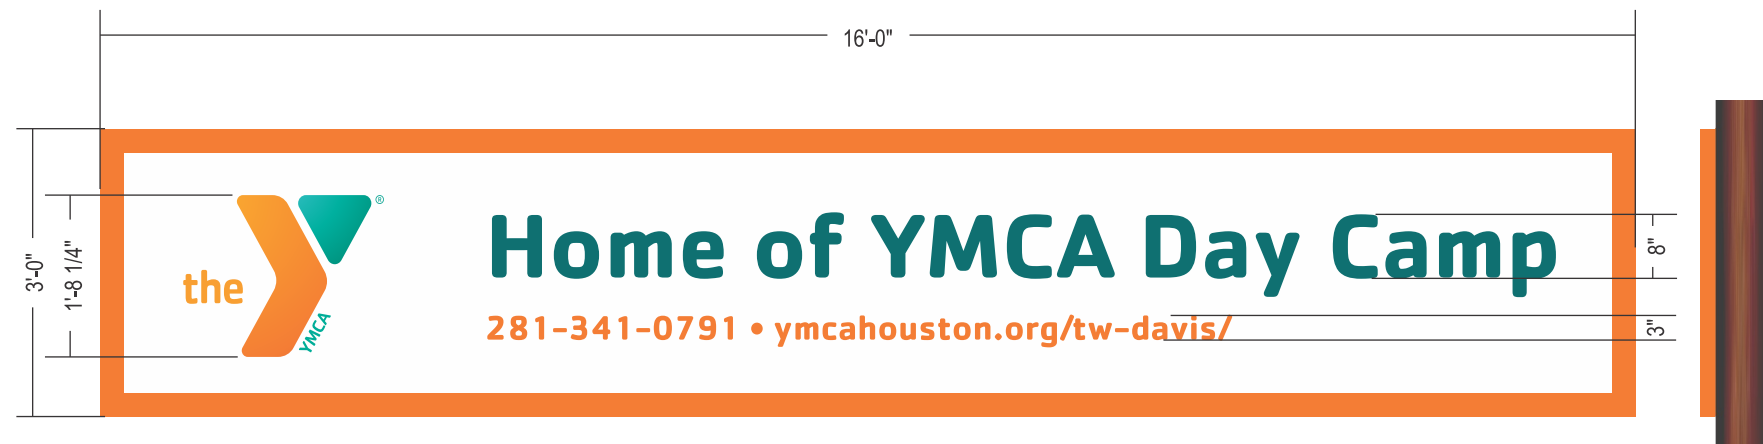

SIGN LAYOUT
SCALE: 1/2" = 1'-0"

**NO EXISTING SIGN DIMENSIONS PROVIDED
FIELD SURVEY REQUIRED FOR ACCURATE DIMENSIONS**



National Signs

2611 EL CAMINO
HOUSTON, TEXAS 77054
TEL: 713.863.0600 • FAX: 713.863.7585
www.NationalSigns.com

PROJECT: THE Y - T.W. DAVIS
LOCATION: 911 THOMPSON HWY
CITY/STATE: RICHMOND, TEXAS 77469
SALES REP: KELLY BUSH
DATE : 6.29.2015
DRAWN BY: JAVIER GARZA QUALITY REVIEW
DRAWING#: NS15 24647 FABRICATION READY



COPYRIGHT

THIS RENDERING IS THE PROPERTY OF NATIONAL SIGNS, LLC. ANY REPRODUCTION OR EXHIBITION OF THIS DRAWING IS STRICTLY PROHIBITED. ©2015 NATIONAL SIGNS, LLC. THIS RENDERING MAY NOT BE USED TO CONSTRUCT AND/OR BUILD WHAT IS DEPICTED HEREIN WITHOUT THE EXPRESS WRITTEN CONSENT OF NATIONAL SIGNS, LLC.

120-277 VOLT ELECTRICAL SERVICE

	SIGN	LED DISPLAY
ELECTRICAL LOAD:		
20 AMP CIRCUIT:		

PROVIDE PRIMARY ELECTRICAL AT CENTER OF SIGN CLIENT TO PROVIDE ALL PRIMARY ELECTRICAL SERVICES TO THE SIGN UNLESS OTHERWISE SPECIFIED

REVISIONS

	DATE	DESCRIPTION	BY
A	6.30.15	LAYOUT CHANGE	JG
B	7.13.15	NEW SIGN	JG



EXISTING CONDITIONS



UPDATED CONDITIONS

SIGN LAYOUT
SCALE: 1/4" = 1'-0"

CLIENT APPROVAL SIGNED: _____ DATE: _____ LANDLORD APPROVAL SIGNED: _____ DATE: _____ SALES APPROVAL _____

UL INSTALLATION REQUIREMENTS
THIS SIGN IS INTENDED TO BE INSTALLED IN ACCORDANCE WITH THE REQUIREMENTS OF ARTICLE 600 OF THE NATIONAL ELECTRICAL CODE AND/OR OTHER APPLICABLE LOCAL CODES. THIS INCLUDES PROPER GROUNDING AND BONDING OF THE SIGN.

SIGN TYPE B QUANTITY: 2


FABRICATE & DELIVER ONLY SINGLE FACED PANELS WITH F/C/O AND VINYL GRAPHICS

- PANEL
- FACES: .125 ALUMINUM MOUNTED TO FRAME, FINISH: P1 & P2
 - FRAME: 2" x 2" ALUMINUM ANGLE, FINISH: P2
 - TO BE ATTACHED TO WOOD POSTS USING FASTENERS
- F/C/O LETTERS READING "Y"
- FACES: 1/2" F/C/O ACRYLIC LETTERS WITH V1, SIDES PAINTED: P2 & P3 TO MATCH FACES
 - MOUNTED FLUSH TO ALUMINUM PANEL
- LETTERS READING "THE YMCA "
- FACES: VINYL V1
 - MOUNTED FLUSH TO ALUMINUM PANEL
- F/C/O LETTERS READING "HOME OF YMCA DAY CAMP , 281-341-0791....."
- FACES: 1/2" F/C/O ACRYLIC LETTERS PAINTED: P2 & P3
 - MOUNTED FLUSH TO ALUMINUM PANEL

CACHET BOLD - FONT USED IN ALL LAYOUTS

FINISH SCHEDULE	
PAINT COLORS - SATIN	
	P1: MPC WHITE
	P2: PTM PMS 152
	P3: PTM PMS 3298
	P4: MPC BLACK
VINYL COLORS	
	V1: DIGITALLY PRINTED WITH PROTECTANT LAMINATE
APPROVED BY: _____	

OPTION 2

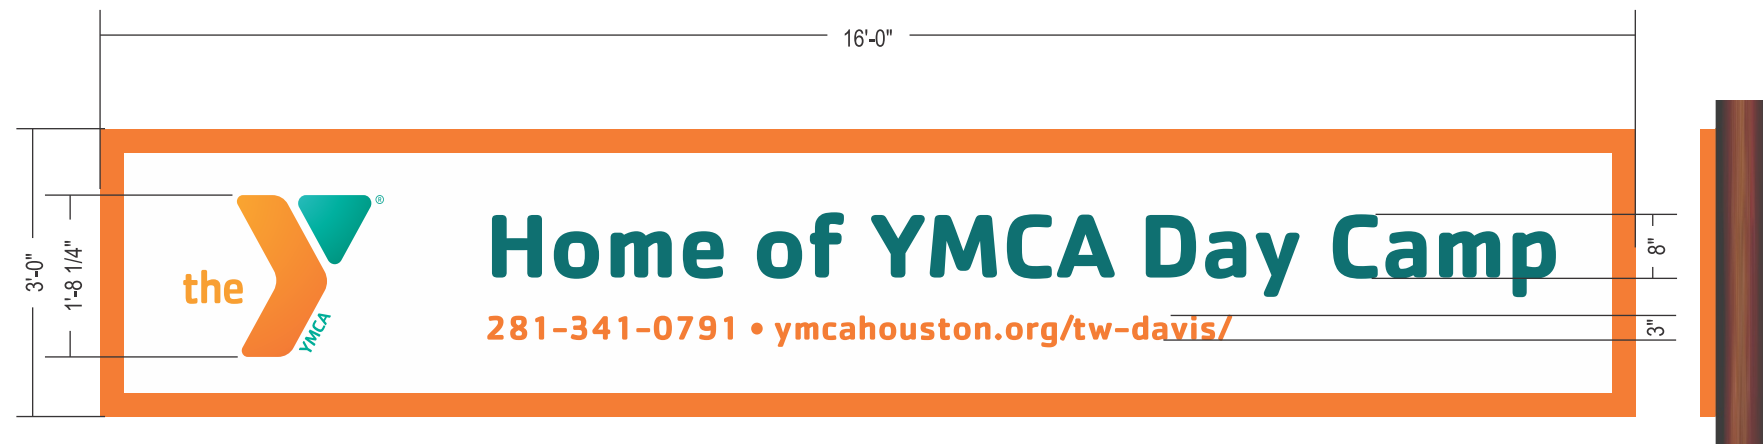

SIGN LAYOUT
SCALE: 1/2" = 1'-0"

**NO EXISTING SIGN DIMENSIONS PROVIDED
FIELD SURVEY REQUIRED FOR ACCURATE DIMENSIONS**



National Signs

2611 EL CAMINO
HOUSTON, TEXAS 77054
TEL: 713.863.0600 • FAX: 713.863.7585
www.NationalSigns.com

PROJECT: THE Y - T.W. DAVIS
LOCATION: 911 THOMPSON HWY
CITY/STATE: RICHMOND, TEXAS 77469
SALES REP: KELLY BUSH
DATE : 6.29.2015
DRAWN BY: JAVIER GARZA QUALITY REVIEW
DRAWING#: NS15 24647 FABRICATION READY



COPYRIGHT

THIS RENDERING IS THE PROPERTY OF NATIONAL SIGNS, LLC. ANY REPRODUCTION OR EXHIBITION OF THIS DRAWING IS STRICTLY PROHIBITED. ©2015 NATIONAL SIGNS, LLC. THIS RENDERING MAY NOT BE USED TO CONSTRUCT AND/OR BUILD WHAT IS DEPICTED HEREIN WITHOUT THE EXPRESS WRITTEN CONSENT OF NATIONAL SIGNS, LLC.

120-277 VOLT ELECTRICAL SERVICE

	SIGN	LED DISPLAY
ELECTRICAL LOAD:		
20 AMP CIRCUIT:		

PROVIDE PRIMARY ELECTRICAL AT CENTER OF SIGN CLIENT TO PROVIDE ALL PRIMARY ELECTRICAL SERVICES TO THE SIGN UNLESS OTHERWISE SPECIFIED

REVISIONS

	DATE	DESCRIPTION	BY
A	6.30.15	LAYOUT CHANGE	JG
B	7.13.15	NEW SIGN	JG

UL INSTALLATION REQUIREMENTS
THIS SIGN IS INTENDED TO BE INSTALLED IN ACCORDANCE WITH THE REQUIREMENTS OF ARTICLE 600 OF THE NATIONAL ELECTRICAL CODE AND/OR OTHER APPLICABLE LOCAL CODES. THIS INCLUDES PROPER GROUNDING AND BONDING OF THE SIGN.



EXISTING CONDITIONS



UPDATED CONDITIONS

SIGN LAYOUT
SCALE: 1/4" = 1'-0"

CLIENT APPROVAL SIGNED: _____ DATE: _____ LANDLORD APPROVAL SIGNED: _____ DATE: _____ SALES APPROVAL _____