



Fort Bend County Engineering  
FORT BEND COUNTY, TEXAS

Richard W. Stolleis, P.E.  
County Engineer

October 20, 2015

Commissioner Richard Morrison  
Fort Bend County Precinct 1  
1517 Eugene Heimann Circle  
Richmond, Texas 77469

**RE: Sienna Village of Shipmans Landing, Sections 12A & 12B – Revised Traffic Control Plan  
Sienna Village of Waters Lake, Sections 12, 18-A & 18B – Revised Traffic Control Plan**

Dear Commissioner:

Fort Bend County Engineering has completed and recommends approval of the traffic control plans for the above referenced subdivision. Additional signs are being added to three roundabouts in the area. The public hearing date for acceptance of the plans is being scheduled.

A copy of the traffic control plans are attached for your review. If you should have any questions, please give me a call.

Sincerely,

*Rick J. Staigle, PE, PTOE*

Rick J. Staigle, PE, PTOE  
First Assistant County Engineer

SJS/mjs



cc: Judge Robert E. Hebert, County Judge  
Marc Grant - FBC Road & Bridge  
Brian Fields - Signage Department  
File



**Note:**  
 The purpose of this traffic control plan is to revise traffic control for Sienna Village of Shipmans Landing, Sections 12A and 12B as indicated on the drawing.

Drawn By: L. Brdecka  
 Date: 10-19-15  
 Approved By: Rick J. Staigle, PE PTOE  
 Date: *RJS 10/19/15*  
 Scale  
 1" = 200'-0"

Sienna Village of Shipmans Landing,  
 Sections 12A and 12B (Revised)  
 Control Map and Traffic Sign Layout  
 Fort Bend County Engineering Dept.  
 301 Jackson Street  
 Richmond, Texas 77469

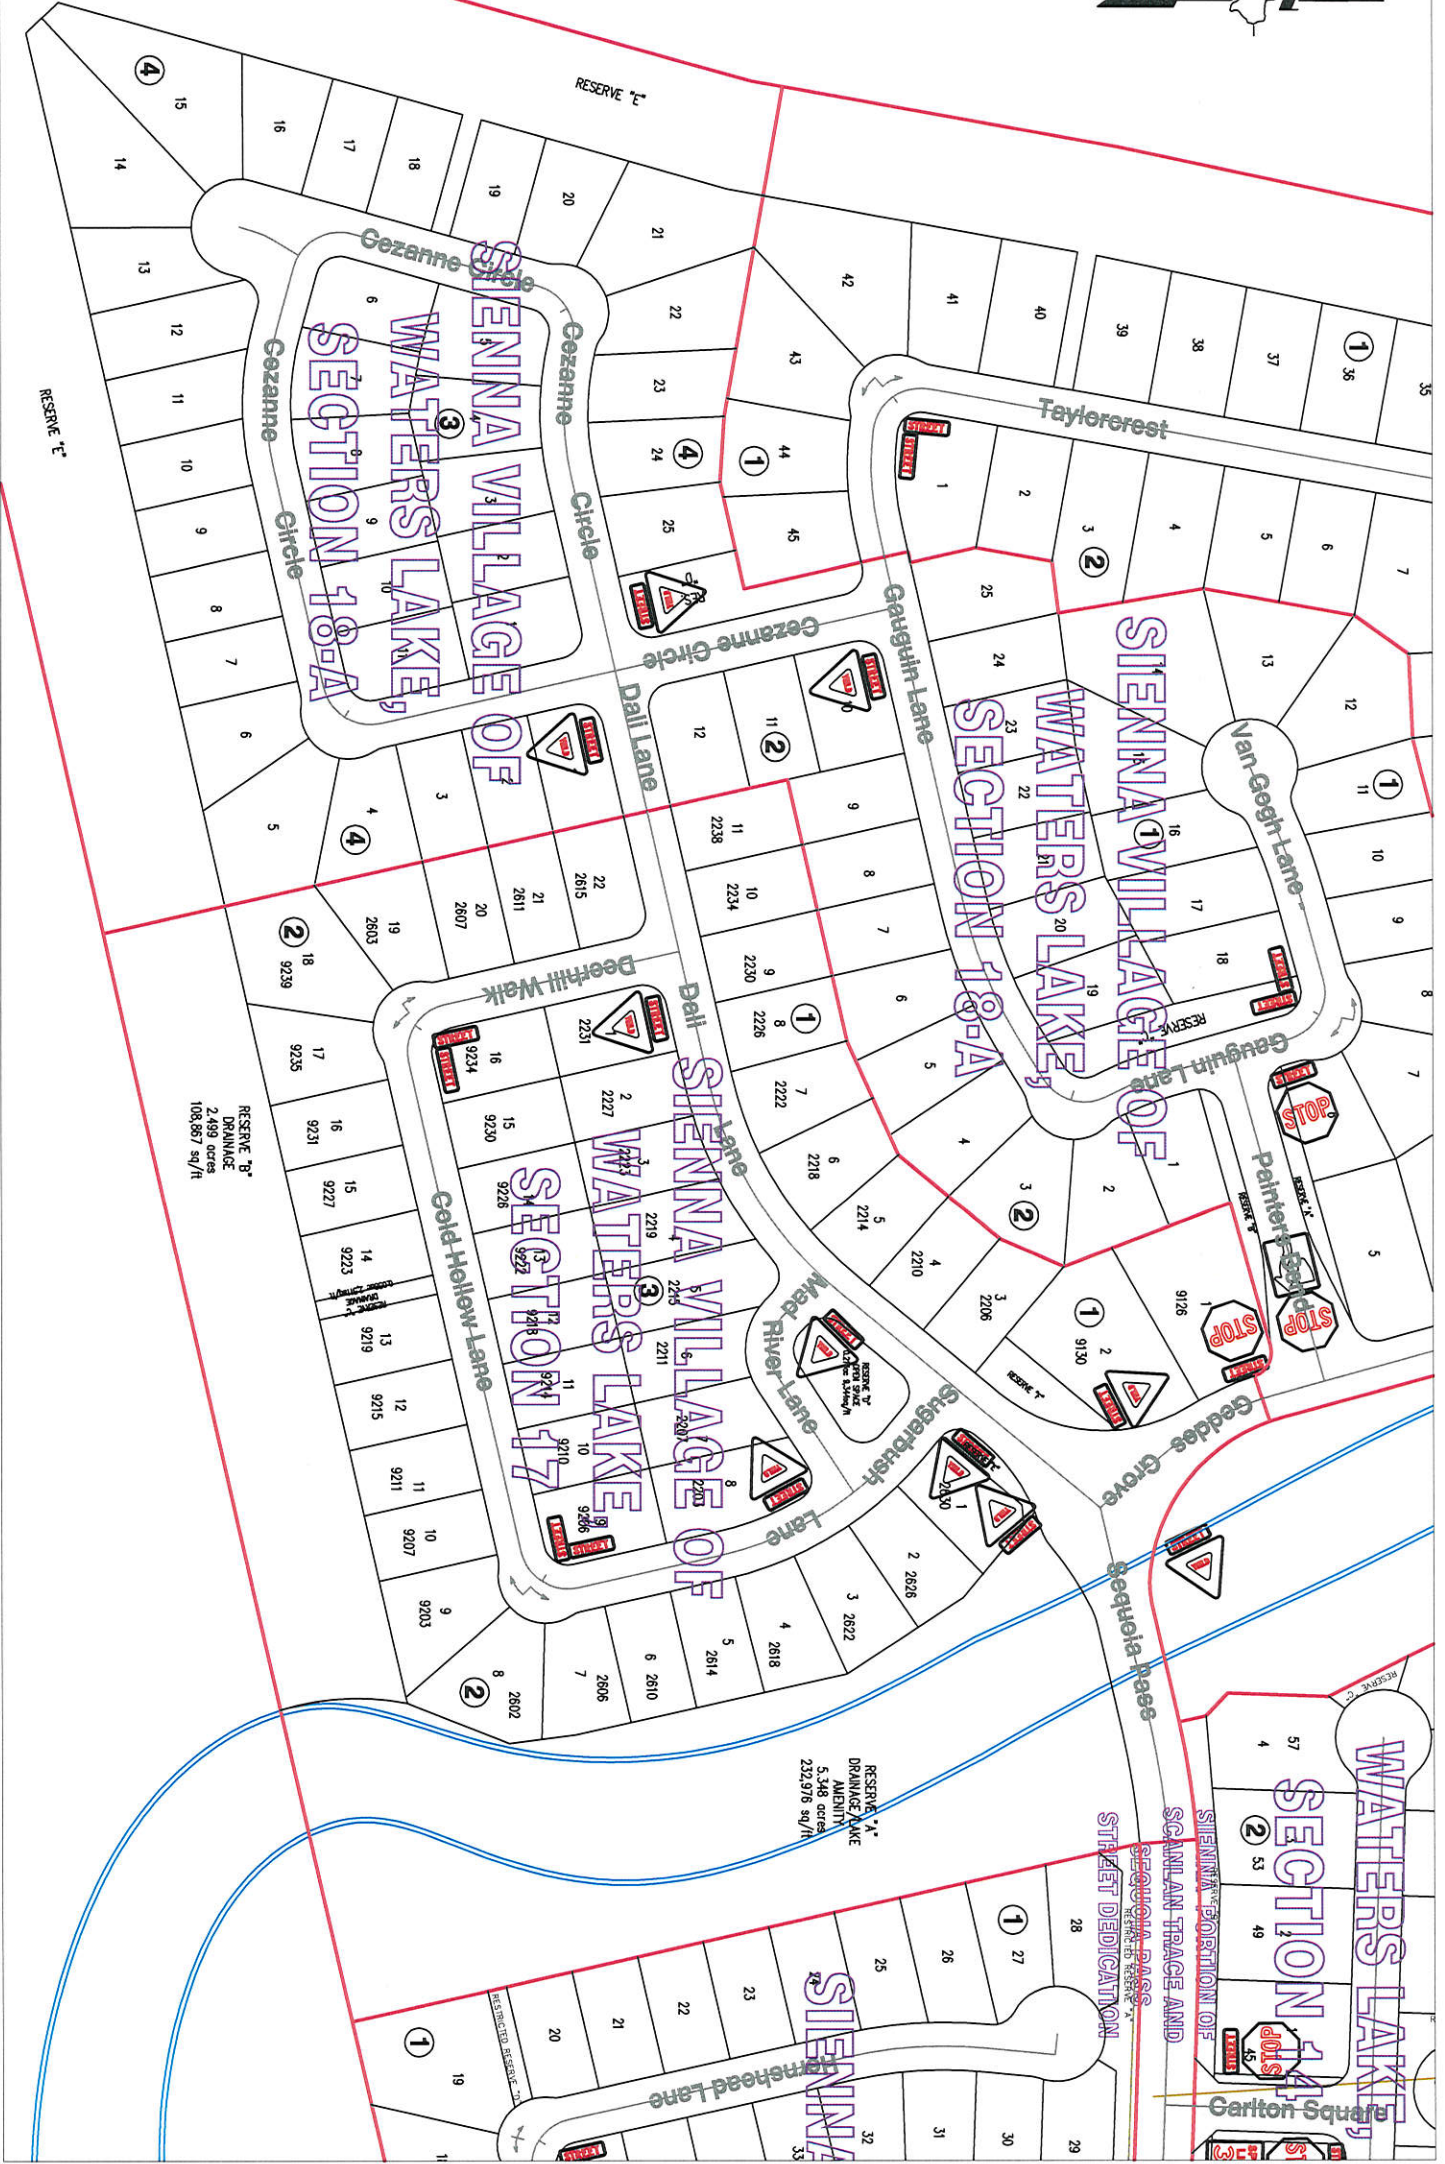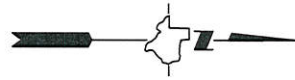


RESERVE 'B'  
DRAINAGE  
2.499 acres  
108,957 sq/ft

RESERVE 'A'  
DRAINAGE/PAVE  
MENT  
5.348 acres  
232,976 sq/ft

**Note:**  
The purpose of this traffic control plan is to revise traffic control for Sienna Village of Waters Lake, Sections 17 and 18-A as indicated on the drawing.

Drawn By: L. Brdecka  
Date: 10-19-15  
Approved By: Rick J. Staigle, PE PTOE  
Date: *RJS 10/19/15*  
Scale  
1" = 200'-0"

Sienna Village of Waters Lake,  
Sections 17 and 18-A (Revised)  
Control Map and Traffic Sign Layout  
  
Fort Bend County Engineering Dept.  
301 Jackson Street  
Richmond, Texas 77469

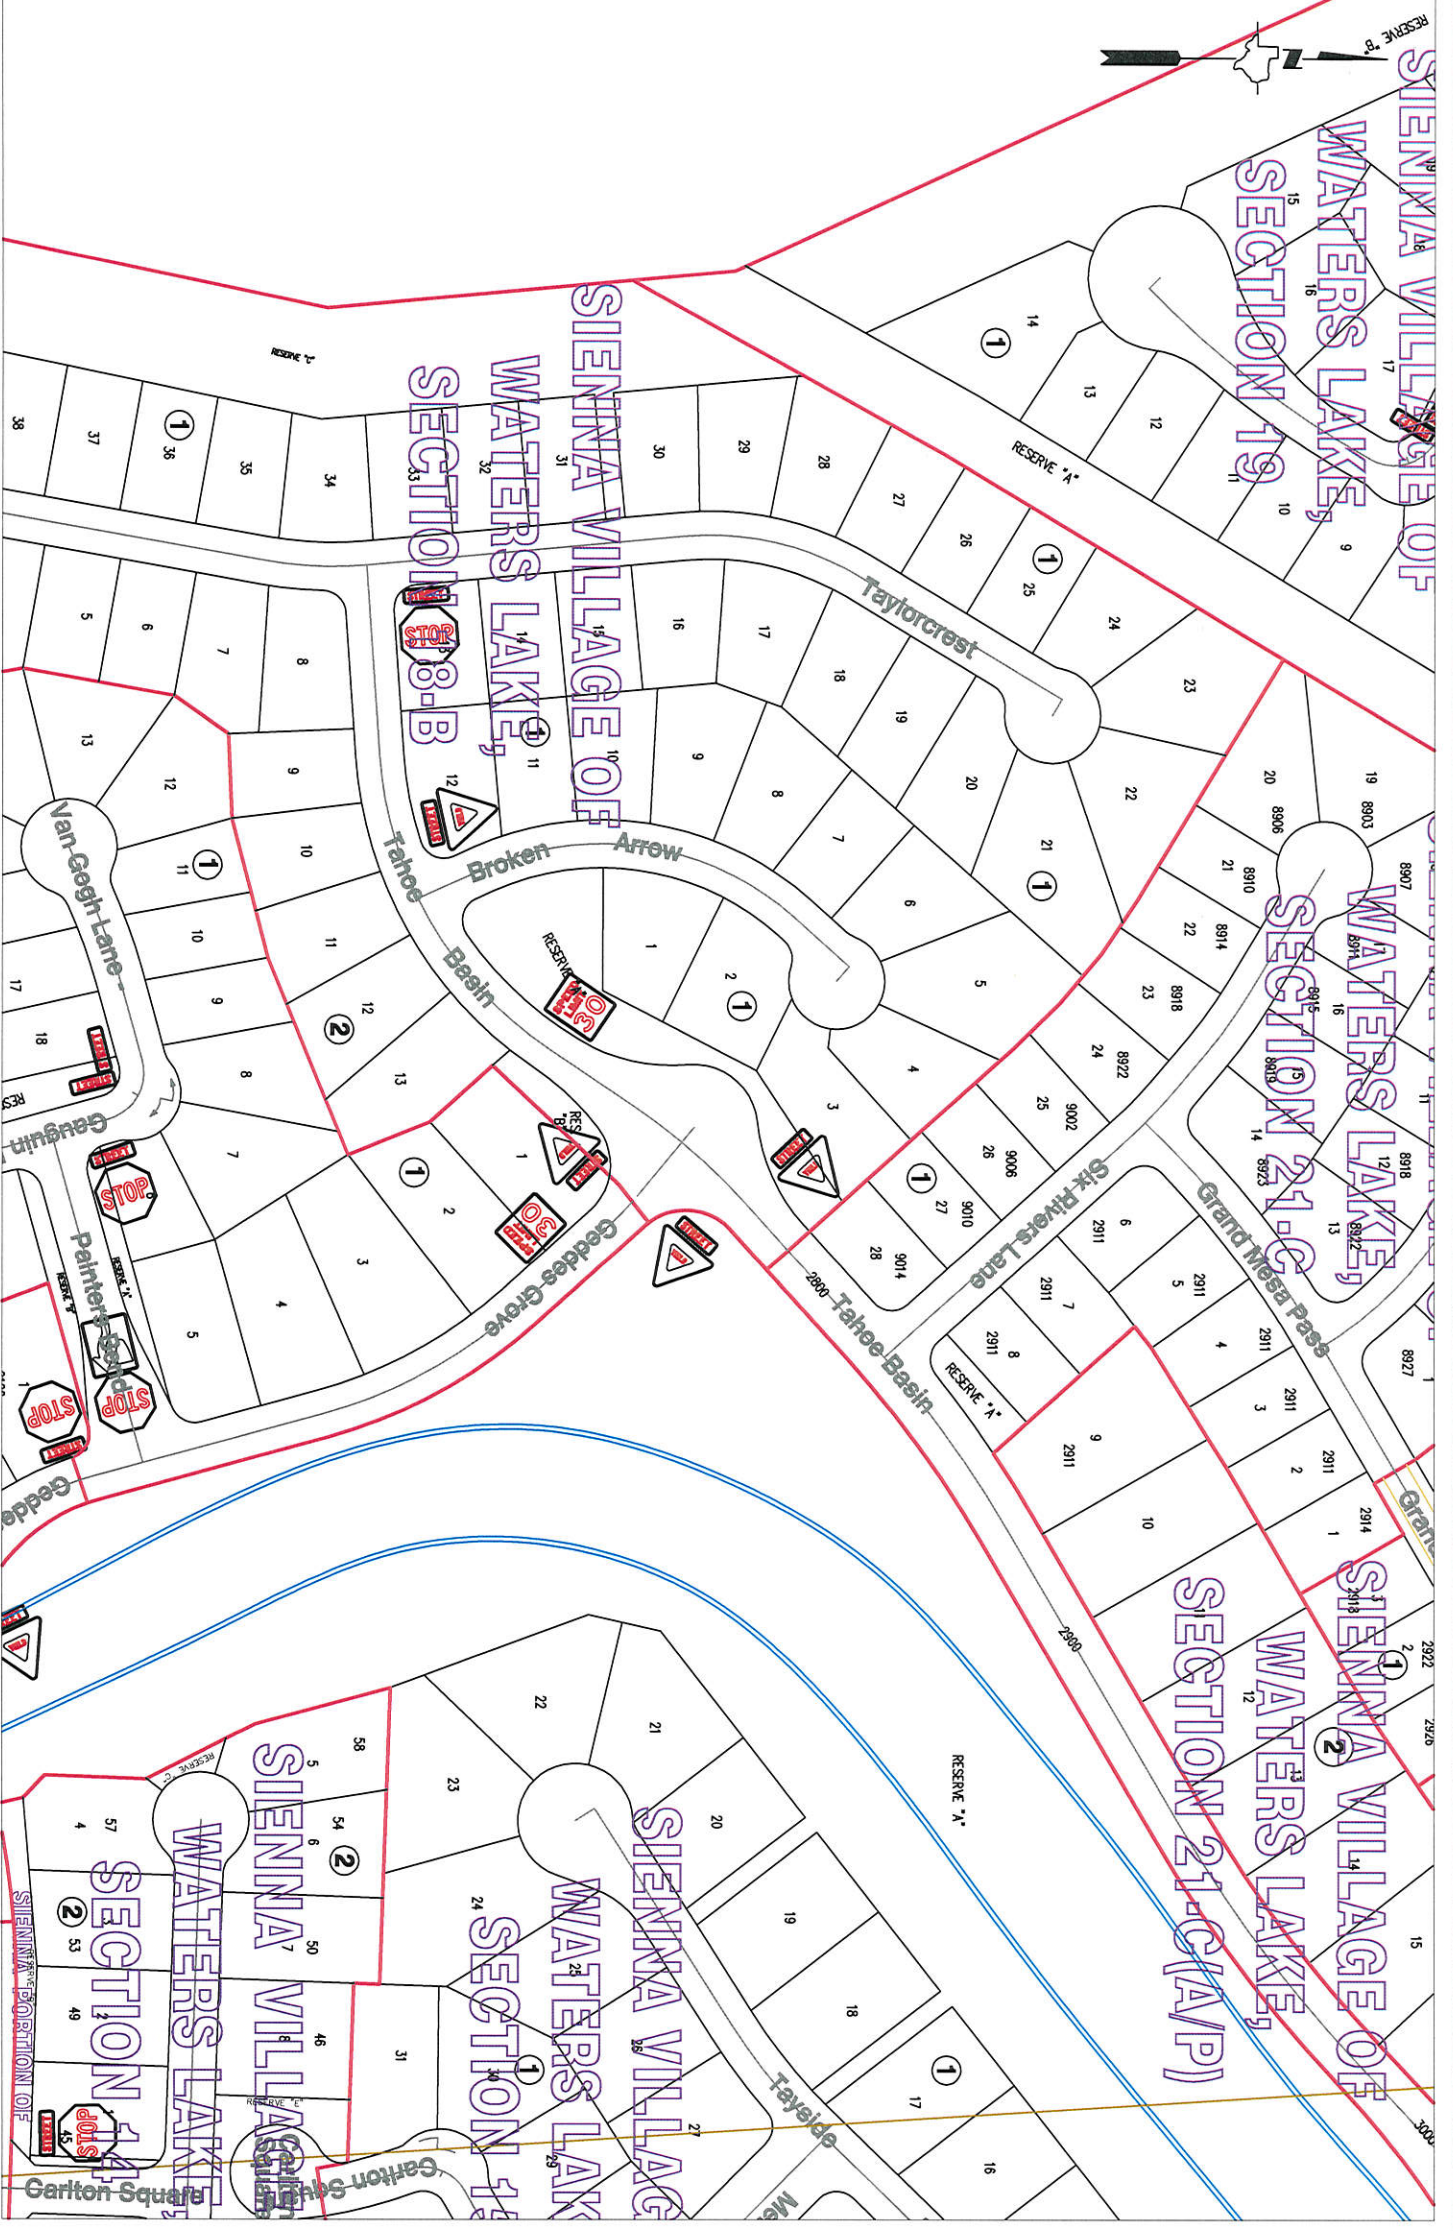

**Note:**  
 The purpose of this traffic control plan is to revise traffic control for Sienna Village of Waters Lake, Section 18-B as indicated on the drawing.

Drawn By: L. Brdecka  
 Date: 10-19-15  
 Approved By: Rick J. Staigle, PE PTOE  
 Date: *RJS 10/19/15*  
 Scale  
 1" = 200'-0"

Sienna Village of Waters Lake,  
 Section 18-B (Revised)  
 Control Map and Traffic Sign Layout

Fort Bend County Engineering Dept.  
 301 Jackson Street  
 Richmond, Texas 77469