



Fort Bend County Engineering
FORT BEND COUNTY, TEXAS

Richard W. Stolleis, P.E.
County Engineer

November 4, 2015

Commissioner W. A. "Andy" Meyers
Fort Bend County Precinct 3
22333 Grand Corner Drive
Katy, Texas 77494

**RE: Cinco Trace Drive– Between Roesner Road and Crossover Road, "SPEED
LIMIT 35"**

Dear Commissioner Meyers:

Fort Bend County Engineering Department has completed the traffic control plan to place speed limit signs of 35 miles per hour on Cinco Trace Drive between Roesner Road and Crossover Road as shown on the traffic control plan. The public hearing date for acceptance for the plan will be scheduled on the next available Commissioner's Court Agenda.

A copy of the traffic control plan is attached for your review. If we can be of further assistance please do not hesitate to contact me at 281-633-7509 or rick.staigle@fortbendcountytexas.gov

Sincerely,


Rick J. Staigle, PE, PTOE

Rick J. Staigle, PE, PTOE
First Assistant County Engineer

cc: Judge Robert E. Hebert, County Judge
Marc Grant - FBC Road & Bridge
Brian Fields - Signage Department
File

301 Jackson St., Suite 401, Richmond, TX 77469
Phone 281-633-7500

Reserve 12' 6,772 sq. ft. 23,669 sq. ft. is shown dedicated to the public for street-of-map purposes.

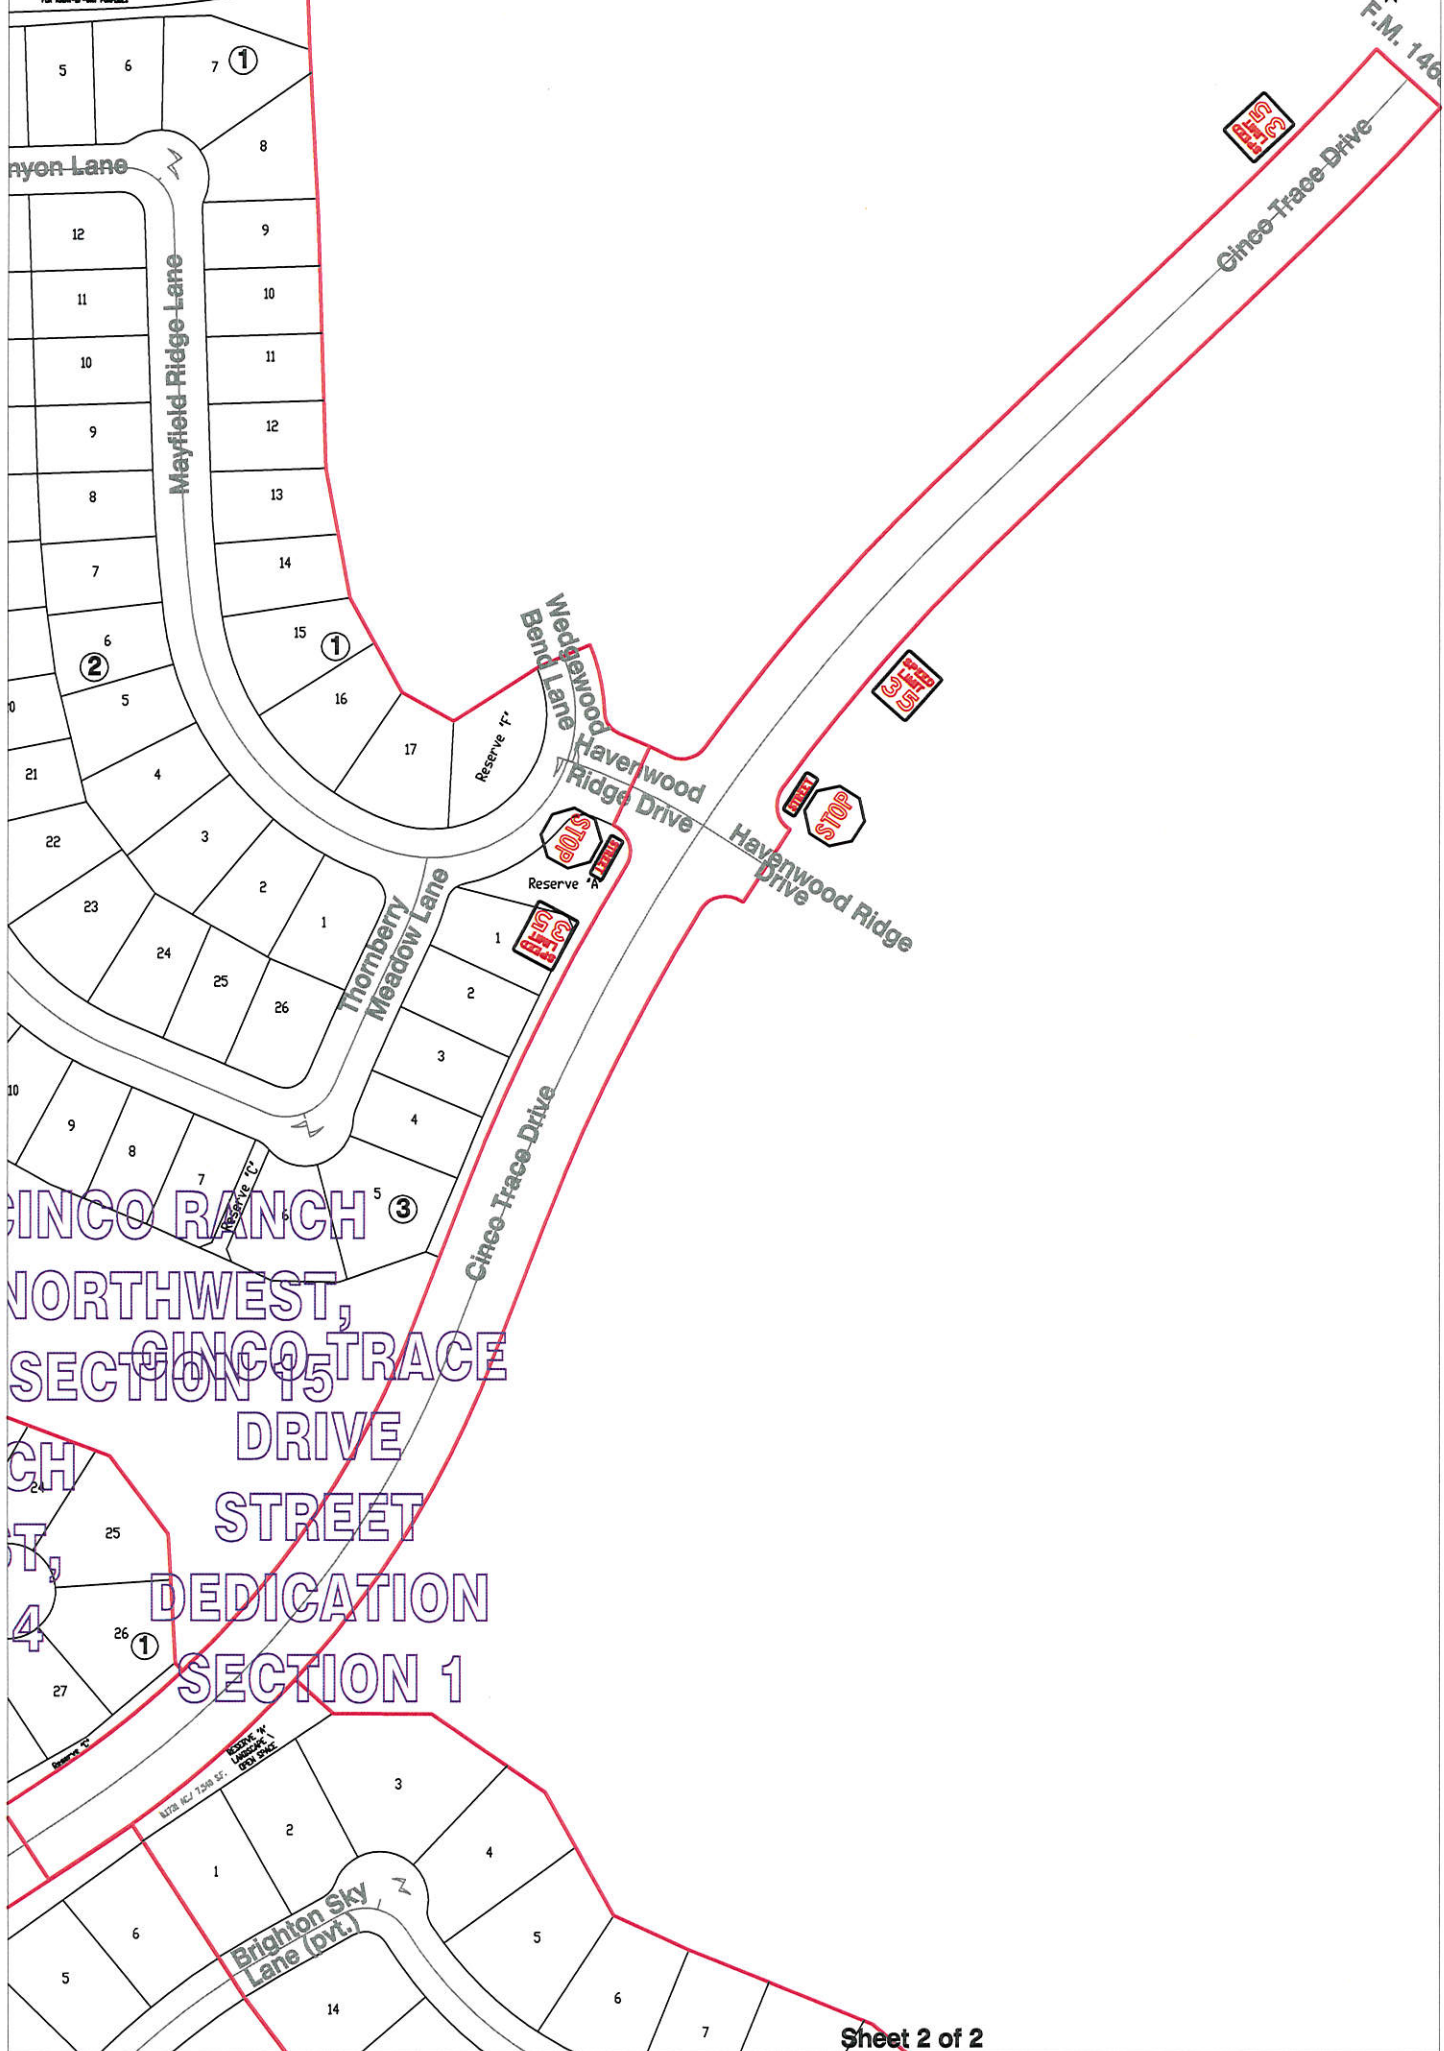

Sheet 2 of 2

Note:

The purpose of this traffic control plan is to revise traffic control for Cinco Trace Drive from Roesner Road to F.M. 1463 by reducing the 45 m.p.h. speed limit to 35 m.p.h.

Drawn By: L. Brdecka

Date: 11-3-15

Approved By: Rick Staigle, PE, PTOE

Date: *RJS* 11/3/15

Scale

1" = 200'-0"

**Cinco Trace Drive
Control Map and
Traffic Sign Layout**

Fort Bend County Engineering Dept.
301 Jackson Street
Richmond, Texas 77469