

**REVIEW BY FORT BEND COUNTY COMMISSIONERS COURT**

On this 5th day of January, 2016, Commissioners Court came on to be heard and reviewed the accompanying notice of JR2 Energy Services, Inc. / CenterPoint Energy Houston Electric, LLC Job Location Trammel-Fresno Rd. at California St., Fresno, TX 77545 Date 12/10/2015 Bond No. 22001420, Permit No. 2015-4592 to make use of certain Fort Bend County property subject to, "A Revised Order Regulating the Laying, Construction, Maintenance, and Repair of Buried Cables, Conduits, and Pole Lines, In, Under, Across or Along Roads, Streets, Highways, and Drainage Ditches in Fort Bend County, Texas, Under the Jurisdiction of the Commissioners Court of Fort Bend County, Texas," as passed by the Commissioners Court of Fort Bend County, Texas the 3rd day of August, 1987, recorded in Volume \_\_\_\_\_ of the Minutes of the Commissioners Court of Fort Bend County, Texas, to the extent that such order is not inconsistent with Article 1436a, Vernon's Texas Civil Statutes. Upon Motion of Commissioner \_\_\_\_\_, seconded by Commissioner \_\_\_\_\_, duly put and carried, it is ORDERED, ADJUDGED AND DECREED that said notice of said above purpose is hereby acknowledged by the Commissioners Court of Fort Bend County, Texas, and that said notice be placed on record according to the regulation order thereof.

Notes:

1. Evidence of review by the Commissioners Court must be kept on the job site and failure to do so constitutes grounds for job shutdown.
2. Written notices are required:
  - a. 48 hours in advance of construction start up, and
  - b. when construction is completed and ready for final inspection
 Mail notices to: Permit Administrator  
 Fort Bend County Engineering  
 301 Jackson Street  
 Richmond, Texas 77469  
 281-633-7500
3. This permit expires one (1) year from date of permit if construction has not commenced.

By: \_\_\_\_\_  
County Engineer


Presented to Commissioners Court and approved.  
Recorded in Volume

By: N/A  
\_\_\_\_\_  
Drainage District Engineer/Manager

\_\_\_\_\_  
Minutes of Commissioners Court  
Clerk of Commissioners Court

By: \_\_\_\_\_  
Deputy



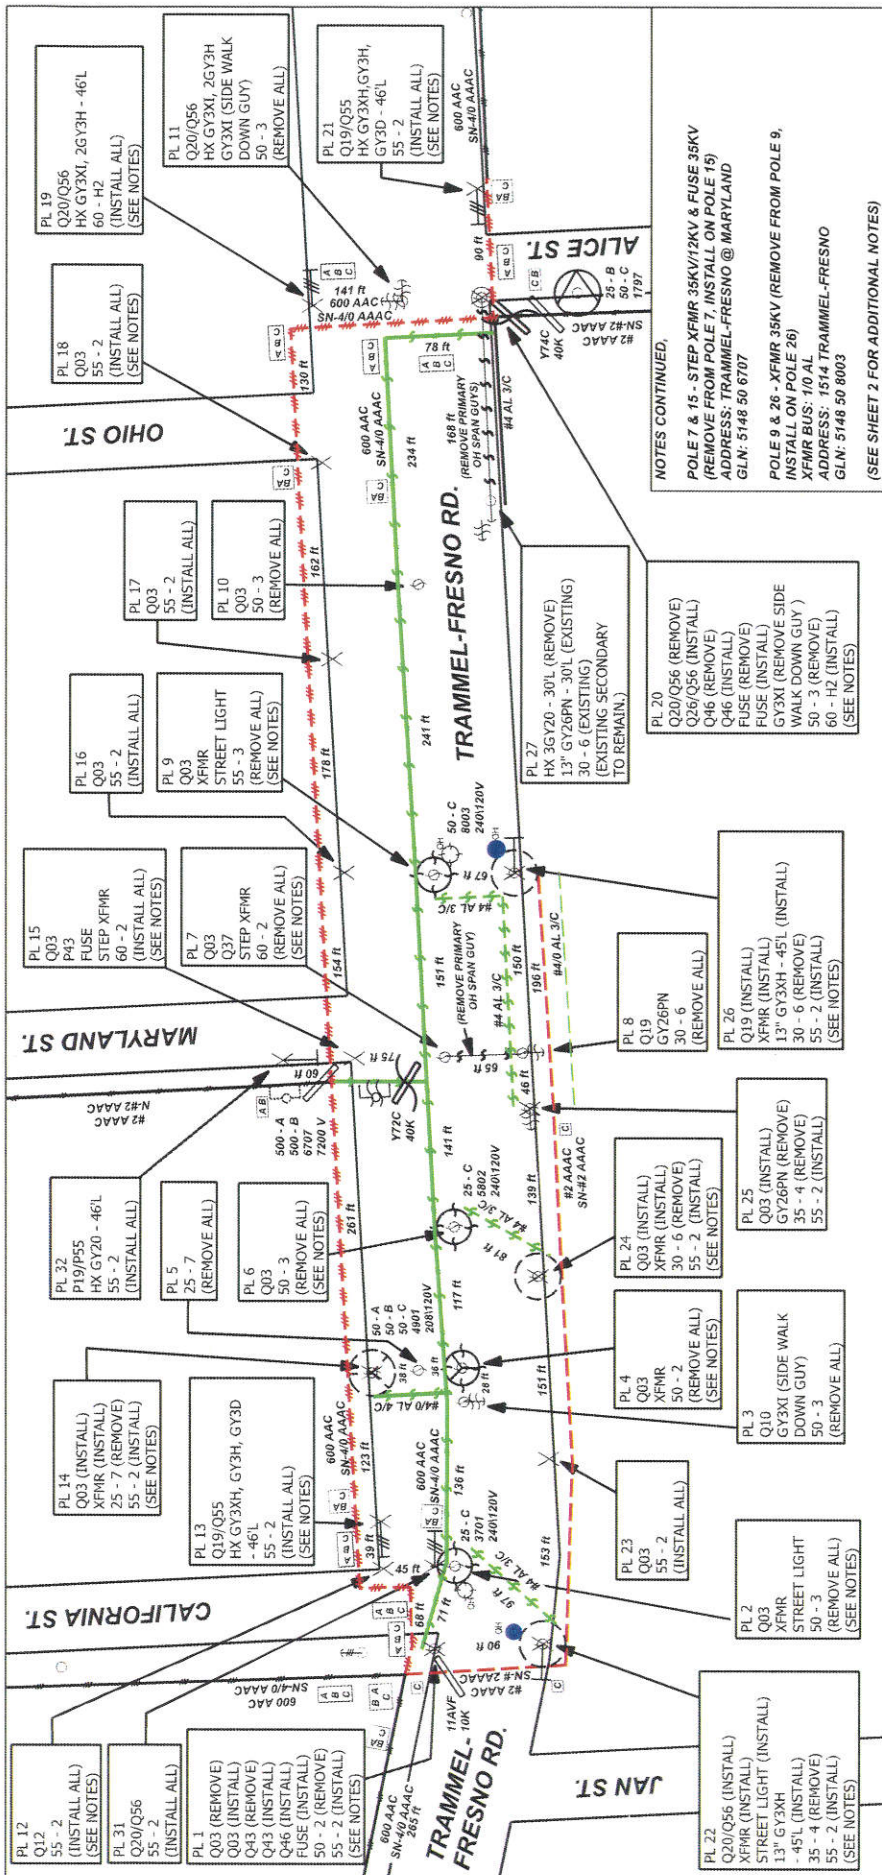

**NOTES CONTINUED.**

**POLE 7 & 15 - STEP XFMR 35KV/12KV & FUSE 35KV (REMOVE FROM POLE 7, INSTALL ON POLE 15)**  
 ADDRESS: TRAMMEL-FRESNO @ MARYLAND  
 GLN: 5148 50 6707

**POLE 9 & 26 - XFMR 35KV (REMOVE FROM POLE 9, INSTALL ON POLE 26)**  
 XFMR BUS: 1/0 AL  
 ADDRESS: 1514 TRAMMEL-FRESNO  
 GLN: 5148 50 8003

(SEE SHEET 2 FOR ADDITIONAL NOTES)

**NOTES:**

GOVPT\_TXDOT\_TRAMMEL-FRESNO\_PHASE 2  
 DESIGNED BY: JR2 ENERGY SERVICES, INC.  
 FOR INFORMATION, CONTACT GUY JOHNSON: 713-945-8211  
 SHEET 1 OF 2

WORK ORDER #	MAIN WORK CENTER	ORDER TYPE	MAINT ACCT TYPE
75725689	HIRAM CLARKE	HDC2	92
ADDRESS	KEY MAP	FUNCTIONAL LOCATION	
TRAMMEL-FRESNO @ CALIFORNIA	611X	DIS-013531-OVH	
CONSULTANT	PHONE NUMBER	CIRCUIT ID NUMBER	
C. VIET NGUYEN	713-600-8782	AR42	
DATE REQUESTED	FIELD TECH	FIELD COMPLETION DATE	SCALE: 1" = NTS
31 OCT 2015			GIS PRT 2 3 4 5



**POLE 4 & 14 - XFMR 35KV (REMOVE FROM POLE 4, INSTALL ON POLE 14)**  
 XFMR BUS: 1/0 AL  
 ADDRESS: 1614 TRAMMEL-FRESNO  
 GLN: 5148 50 4907


**POLE 6 & 24 - XFMR 35KV (REMOVE FROM POLE 6, INSTALL ON POLE 24)**  
 XFMR BUS: 1/0 AL  
 ADDRESS: 1619 TRAMMEL-FRESNO  
 GLN: 5148 50 5002

(SEE NOTES CONTINUED ON THIS SHEET)

**NOTES:**

**POLE 1 - FUSE 35KV (INSTALL)**  
 STENCIL NO.: 11AVF  
 ADDRESS: TRAMMEL-FRESNO @ CALIFORNIA ST.

**POLE 2 & 22 - XFMR 35KV & STREET LIGHT (REMOVE FROM POLE 2, INSTALL ON POLE 22)**  
 XFMR BUS: 1/0 AL  
 ADDRESS: TRAMMEL-FRESNO @ CALIFORNIA ST.  
 GLN: 5148 50 3701

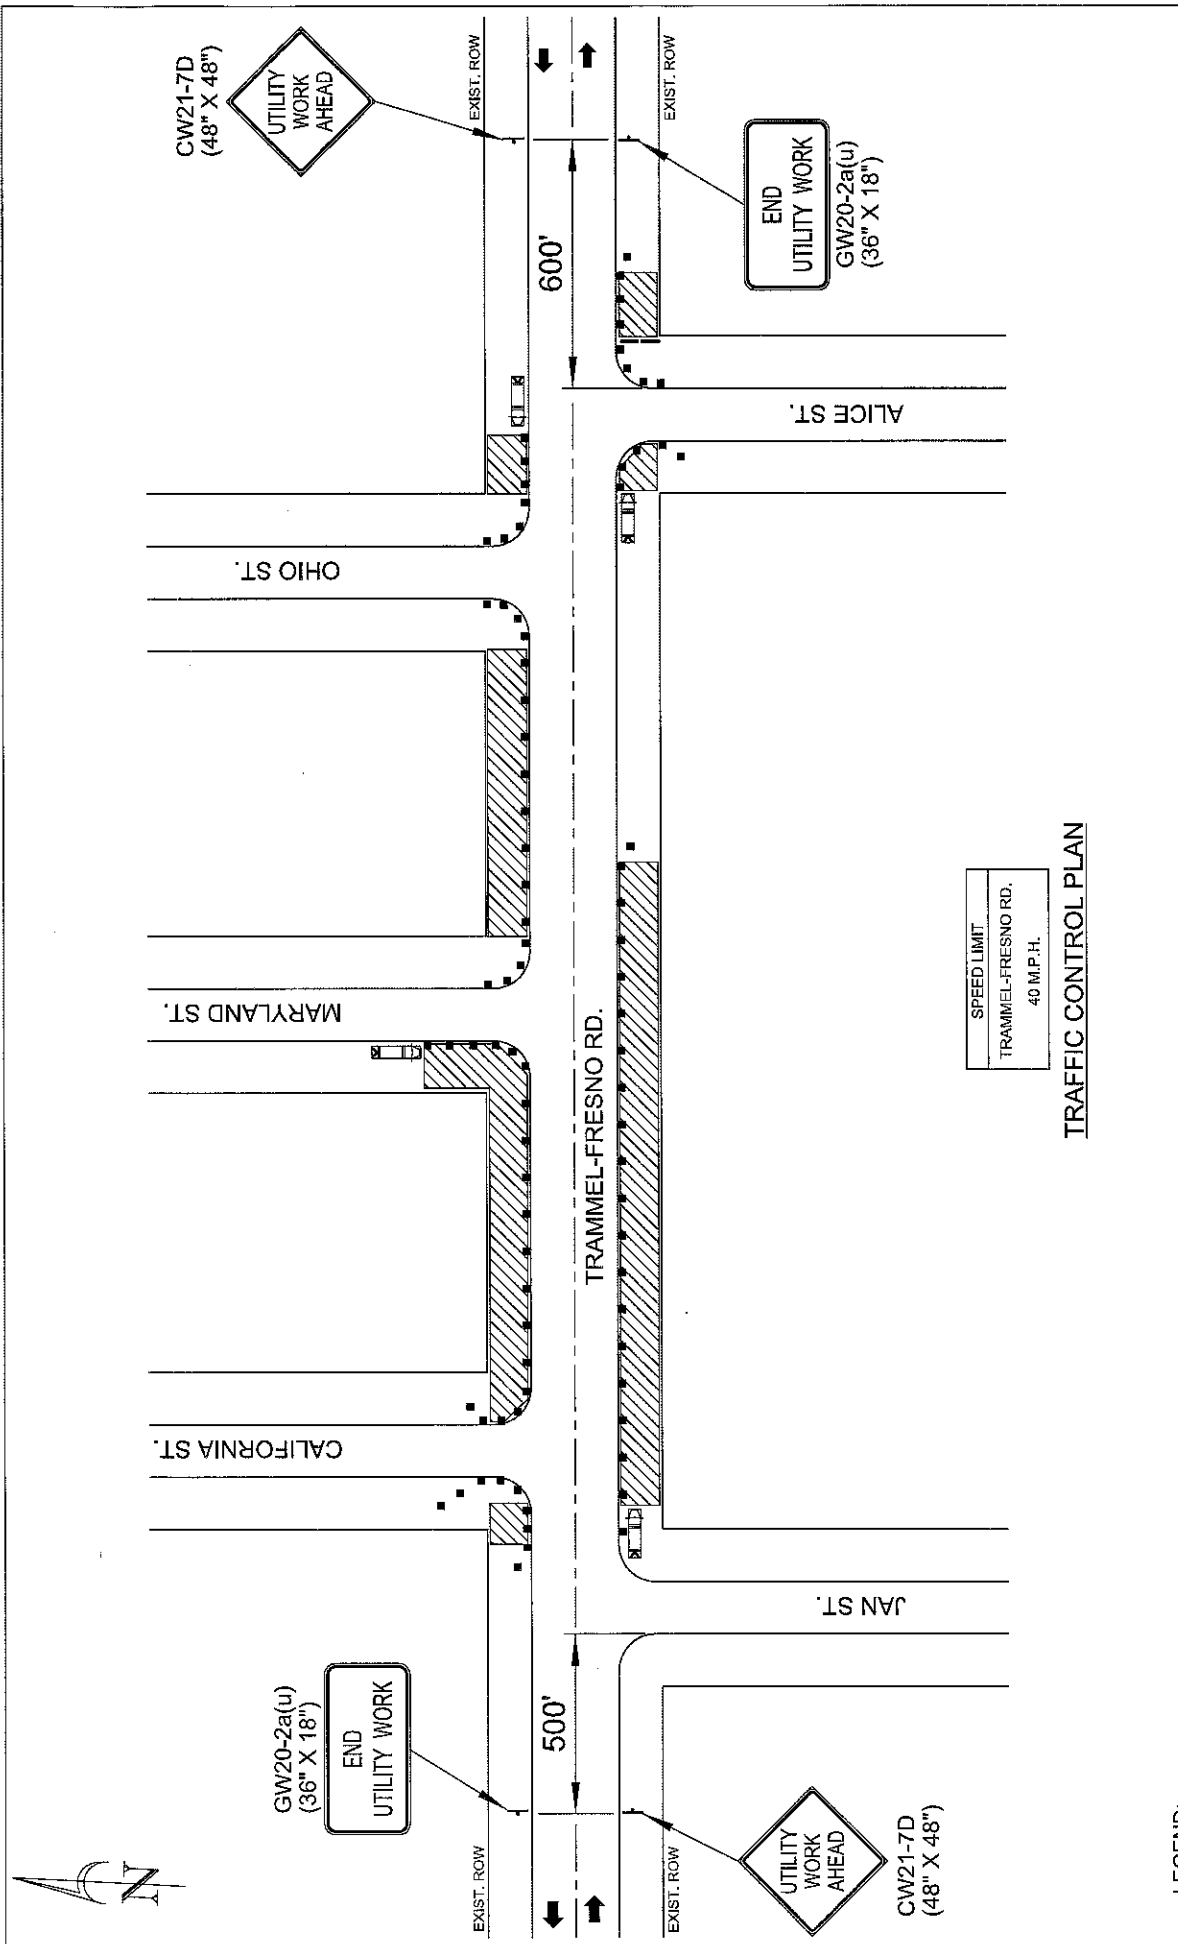


SPEED LIMIT  
TRAMMEL-FRESNO RD.  
40 M.P.H.

TRAFFIC CONTROL PLAN

LEGEND:

- WORK AREA
- SIGN
- SHADOW VEHICLE WITH ATTENUATOR
- CHANNELING DEVICE
- TYPE III BARRICADE

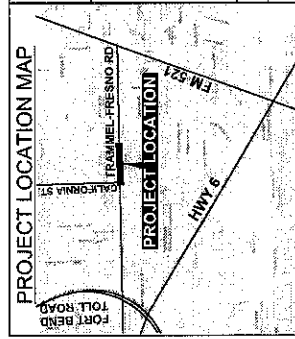

TRAFFIC CONTROL PLAN  
**TRAMMEL-FRESNO PHASE 2**  
TRAMMEL-FRESNO RD. @ CALIFORNIA ST.  
FRESNO, TEXAS

DRAWN BY: JR2 ENERGY SERVICES, INC. SCALE: NOT TO SCALE  
JOB: 75725689 SHEET NO. 1 OF 1