

**REVIEW BY FORT BEND COUNTY COMMISSIONERS COURT**

On this 5th day of January, 2016, Commissioners Court came on to be heard and reviewed the accompanying notice of JR2 Energy Services, Inc. / CenterPoint Energy Houston Electric, LLC Job Location Trammel-Fresno Rd. @ Kansas St., Fresno, TX 77545 Date 12/10/2015 Bond No. 22001420, Permit No. 2015-4593 to make use of certain Fort Bend County property subject to, "A Revised Order Regulating the Laying, Construction, Maintenance, and Repair of Buried Cables, Conduits, and Pole Lines, In, Under, Across or Along Roads, Streets, Highways, and Drainage Ditches in Fort Bend County, Texas, Under the Jurisdiction of the Commissioners Court of Fort Bend County, Texas," as passed by the Commissioners Court of Fort Bend County, Texas the 3rd day of August, 1987, recorded in Volume \_\_\_\_\_ of the Minutes of the Commissioners Court of Fort Bend County, Texas, to the extent that such order is not inconsistent with Article 1436a, Vernon's Texas Civil Statutes. Upon Motion of Commissioner \_\_\_\_\_, seconded by Commissioner \_\_\_\_\_, duly put and carried, it is ORDERED, ADJUDGED AND DECREED that said notice of said above purpose is hereby acknowledged by the Commissioners Court of Fort Bend County, Texas, and that said notice be placed on record according to the regulation order thereof.

Notes:

1. Evidence of review by the Commissioners Court must be kept on the job site and failure to do so constitutes grounds for job shutdown.
2. Written notices are required:
  - a. 48 hours in advance of construction start up, and
  - b. when construction is completed and ready for final inspection
 Mail notices to: Permit Administrator  
 Fort Bend County Engineering  
 301 Jackson Street  
 Richmond, Texas 77469  
 281-633-7500
3. This permit expires one (1) year from date of permit if construction has not commenced.

By: \_\_\_\_\_  
County Engineer

Presented to Commissioners Court and approved.  
Recorded in Volume

By: N/A  
\_\_\_\_\_  
Drainage District Engineer/Manager

\_\_\_\_\_  
Minutes of Commissioners Court


Clerk of Commissioners Court

By: \_\_\_\_\_  
Deputy





FOR CONTINUATION, SEE SHEET 1

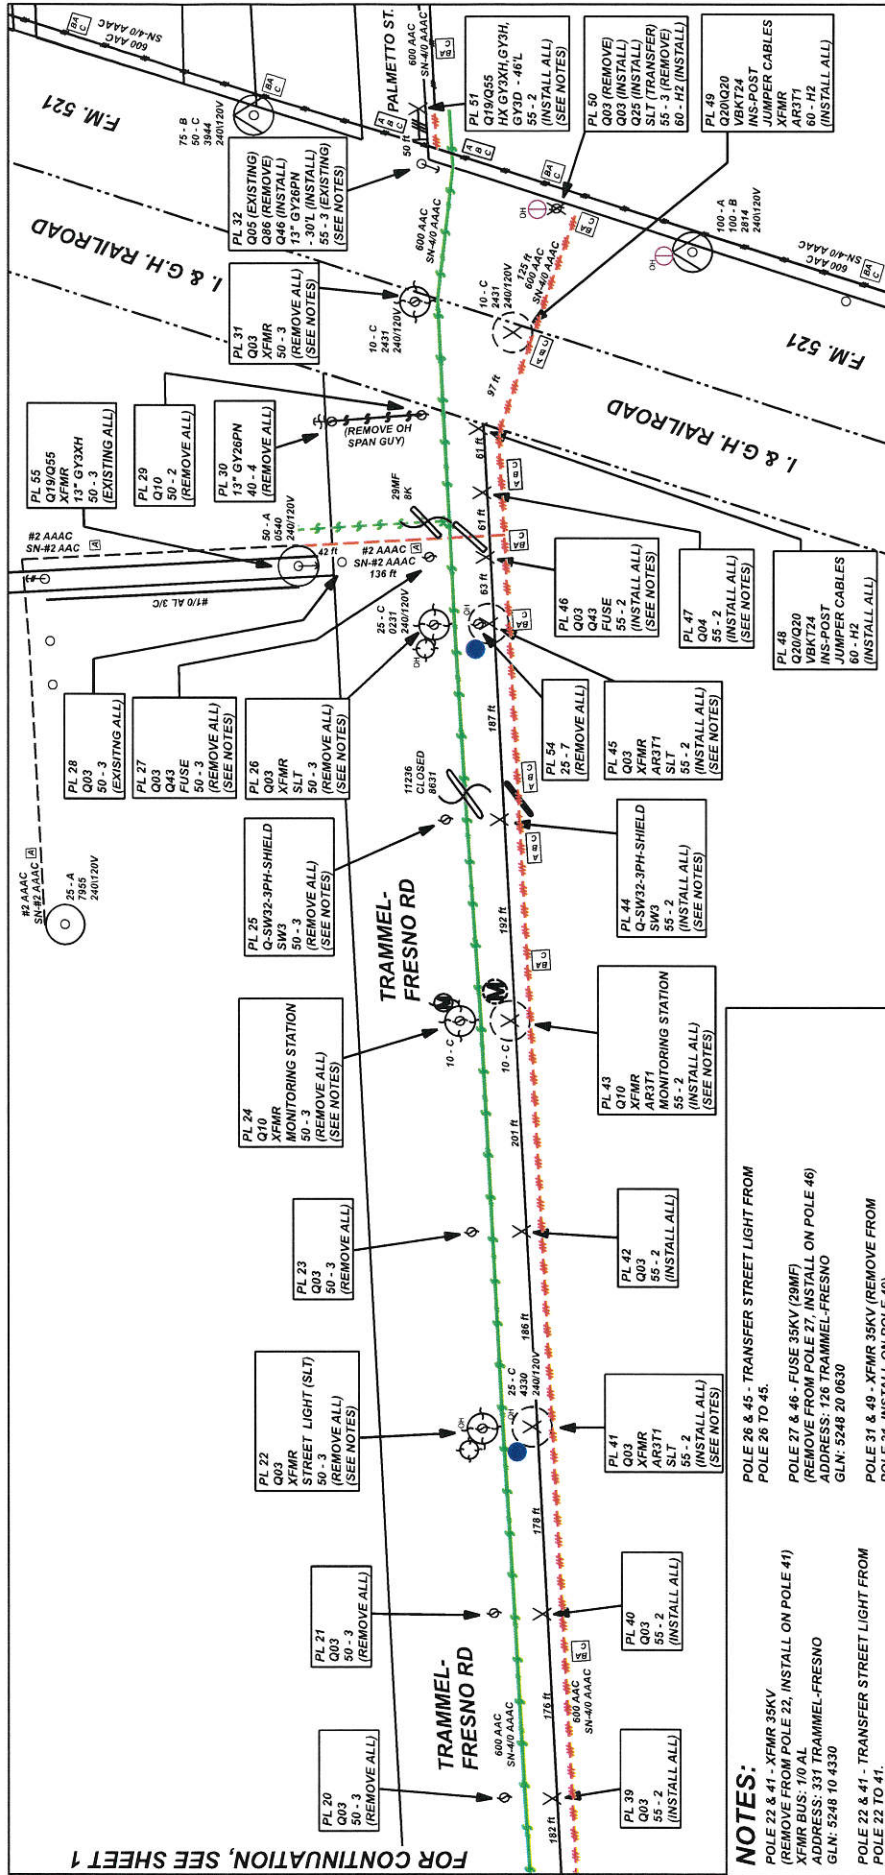

**NOTES:**

POLE 22 & 41 - XFMR 35KV (REMOVE FROM POLE 22, INSTALL ON POLE 41)  
XFMR BUS: 710 AL  
ADDRESS: 371 TRAMMEL-FRESNO  
GLN: 5248 10 4330

POLE 22 & 41 - TRANSFER STREET LIGHT FROM POLE 22 TO 41.

POLE 24 & 43 - XFMR 35KV & MONITORING STATION (REMOVE FROM POLE 24, INSTALL ON POLE 43)  
XFMR BUS: #4 AL  
ADDRESS: 266 TRAMMEL-FRESNO  
GLN: N/A

POLE 25 & 44 - POLE TOP SWITCH 35KV (REMOVE FROM POLE 25, INSTALL ON POLE 44)  
STENCIL #: 11236 - CLOSED  
ADDRESS: 230 TRAMMEL-FRESNO  
GLN: 5248 10 8631

POLE 26 & 45 - XFMR 35KV (REMOVE FROM POLE 26, INSTALL ON POLE 45)  
ADDRESS: 729 TRAMMEL-FRESNO  
GLN: 5248 20 0231

POLE 26 & 45 - TRANSFER STREET LIGHT FROM POLE 26 TO 45.

POLE 27 & 46 - FUSE 35KV (29MF) (REMOVE FROM POLE 27, INSTALL ON POLE 46)  
ADDRESS: 126 TRAMMEL-FRESNO  
GLN: 5248 20 0630

POLE 31 & 49 - XFMR 35KV (REMOVE FROM POLE 31, INSTALL ON POLE 49)  
ADDRESS: 3250 FM 521  
GLN: 5248 20 2431

POLE 51 - NEW GUY ARRANGEMENT (5-4-4)  
STATIC GUY W/4 GUY STRAINS & 1 GUY INSULATOR  
2 PRIMARY GUYS W/3 GUY STRAINS & 1 GUY INSULATOR  
POLE 50 - INSTALL NEW POLE NEXT TO EXISTING TO BE REMOVED, TRANSFER SECONDARY TO NEW POLES, IF APPLICABLE.

POLE 55 - XFMR 35KV (EXISTING)  
ADDRESS: 126 TRAMMEL-FRESNO  
GLN: 5248 20 0540


POLES 41, 43, 45, & 49 - REPLACE ARRESTORS.

**PROJECT LOCATION MAP**

**NOTES:**

DESIGNED BY: JR2 ENERGY SERVICES, INC.  
FOR INFORMATION, CONTACT GUY JOHNSON: 713-945-6211  
SHEET L.O.P. Z


WORK ORDER #	75725221	MAIN WORK CENTER	HIRAM CLARKE	ORDER TYPE	HDC2	MAINT ACCT TYPE	92
ADDRESS	75725221	KEY MAP	HIRAM CLARKE	FUNCTIONAL LOCATION	GLA	CIRCUIT ID NUMBER	DIS-01583C-OVH
TRAMMEL-FRESNO @ KANSAS	611Y	PHONE NUMBER	713-600-8782	MOBILE NUMBER	5248 00 2019	FIELD COMPLETION DATE	AR42
CONSULTANT	C. VIET NGUYEN	FIELD TECH	713-600-8782	SCALE:	1" = 115'	GIS PRI:	0 2 3 4 5
DATE REQUESTED	1 JAN 2016						

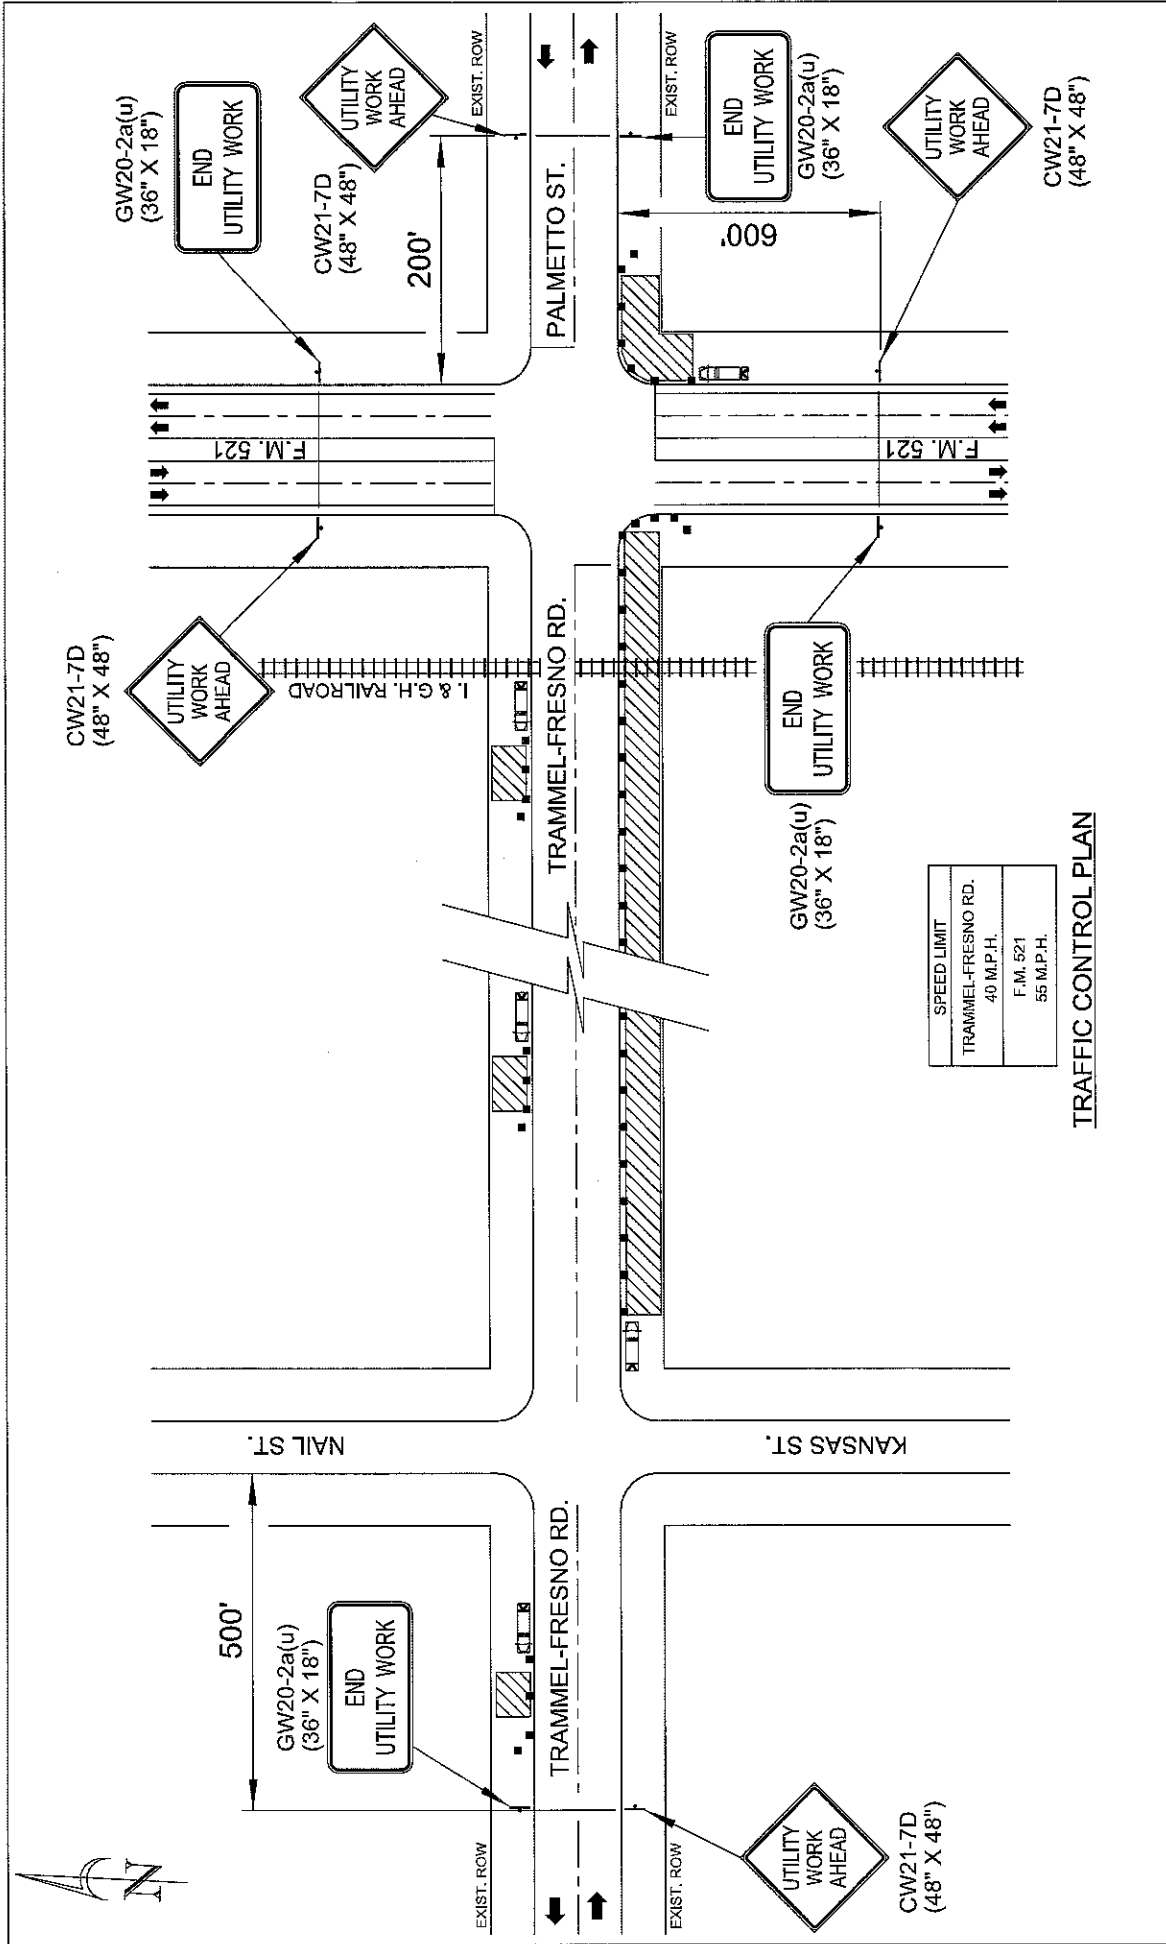

TRAFFIC CONTROL PLAN

LEGEND:

- WORK AREA
- SIGN
- SHADOW VEHICLE WITH ATTENUATOR
- CHANNELING DEVICE
- TYPE III BARRICADE

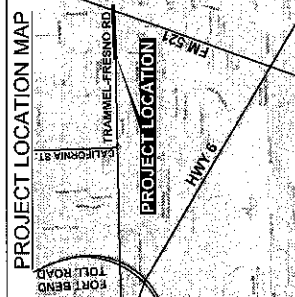

TRAFFIC CONTROL PLAN

**TRAMMEL-FRESNO PHASE 3**  
 TRAMMEL-FRESNO RD. @ KANSAS ST.  
 FRESNO, TEXAS

DRAWN BY: JR2 ENERGY SERVICES, INC. SCALE: NOT TO SCALE  
 JOB: 75725221 SHEET NO. 1 OF 1