



Fort Bend County Engineering
FORT BEND COUNTY, TEXAS

Richard W. Stolleis, P.E.
County Engineer

January 13, 2016

Commissioner James Patterson
Fort Bend County Precinct 4
12919 Dairy Ashford Road
Sugar Land, Texas 77478

RE: Traffic Control Plan - University Boulevard at Riverstone, Phase 3

Dear Commissioner:

Fort Bend County Engineering has completed and recommends approval of the traffic control plan for the above referenced subdivision. The public hearing date for acceptance of the plan is being scheduled.


A copy of the traffic control plan is attached for your review. If you should have any questions, please give me a call.

Sincerely,

Jorge Salgado
Construction Inspector
Engineer Technician I

JS/mjs

cc: Judge Robert E. Hebert, County Judge
Marc Grant - FBC Road & Bridge
Brian Fields - Signage Department
File

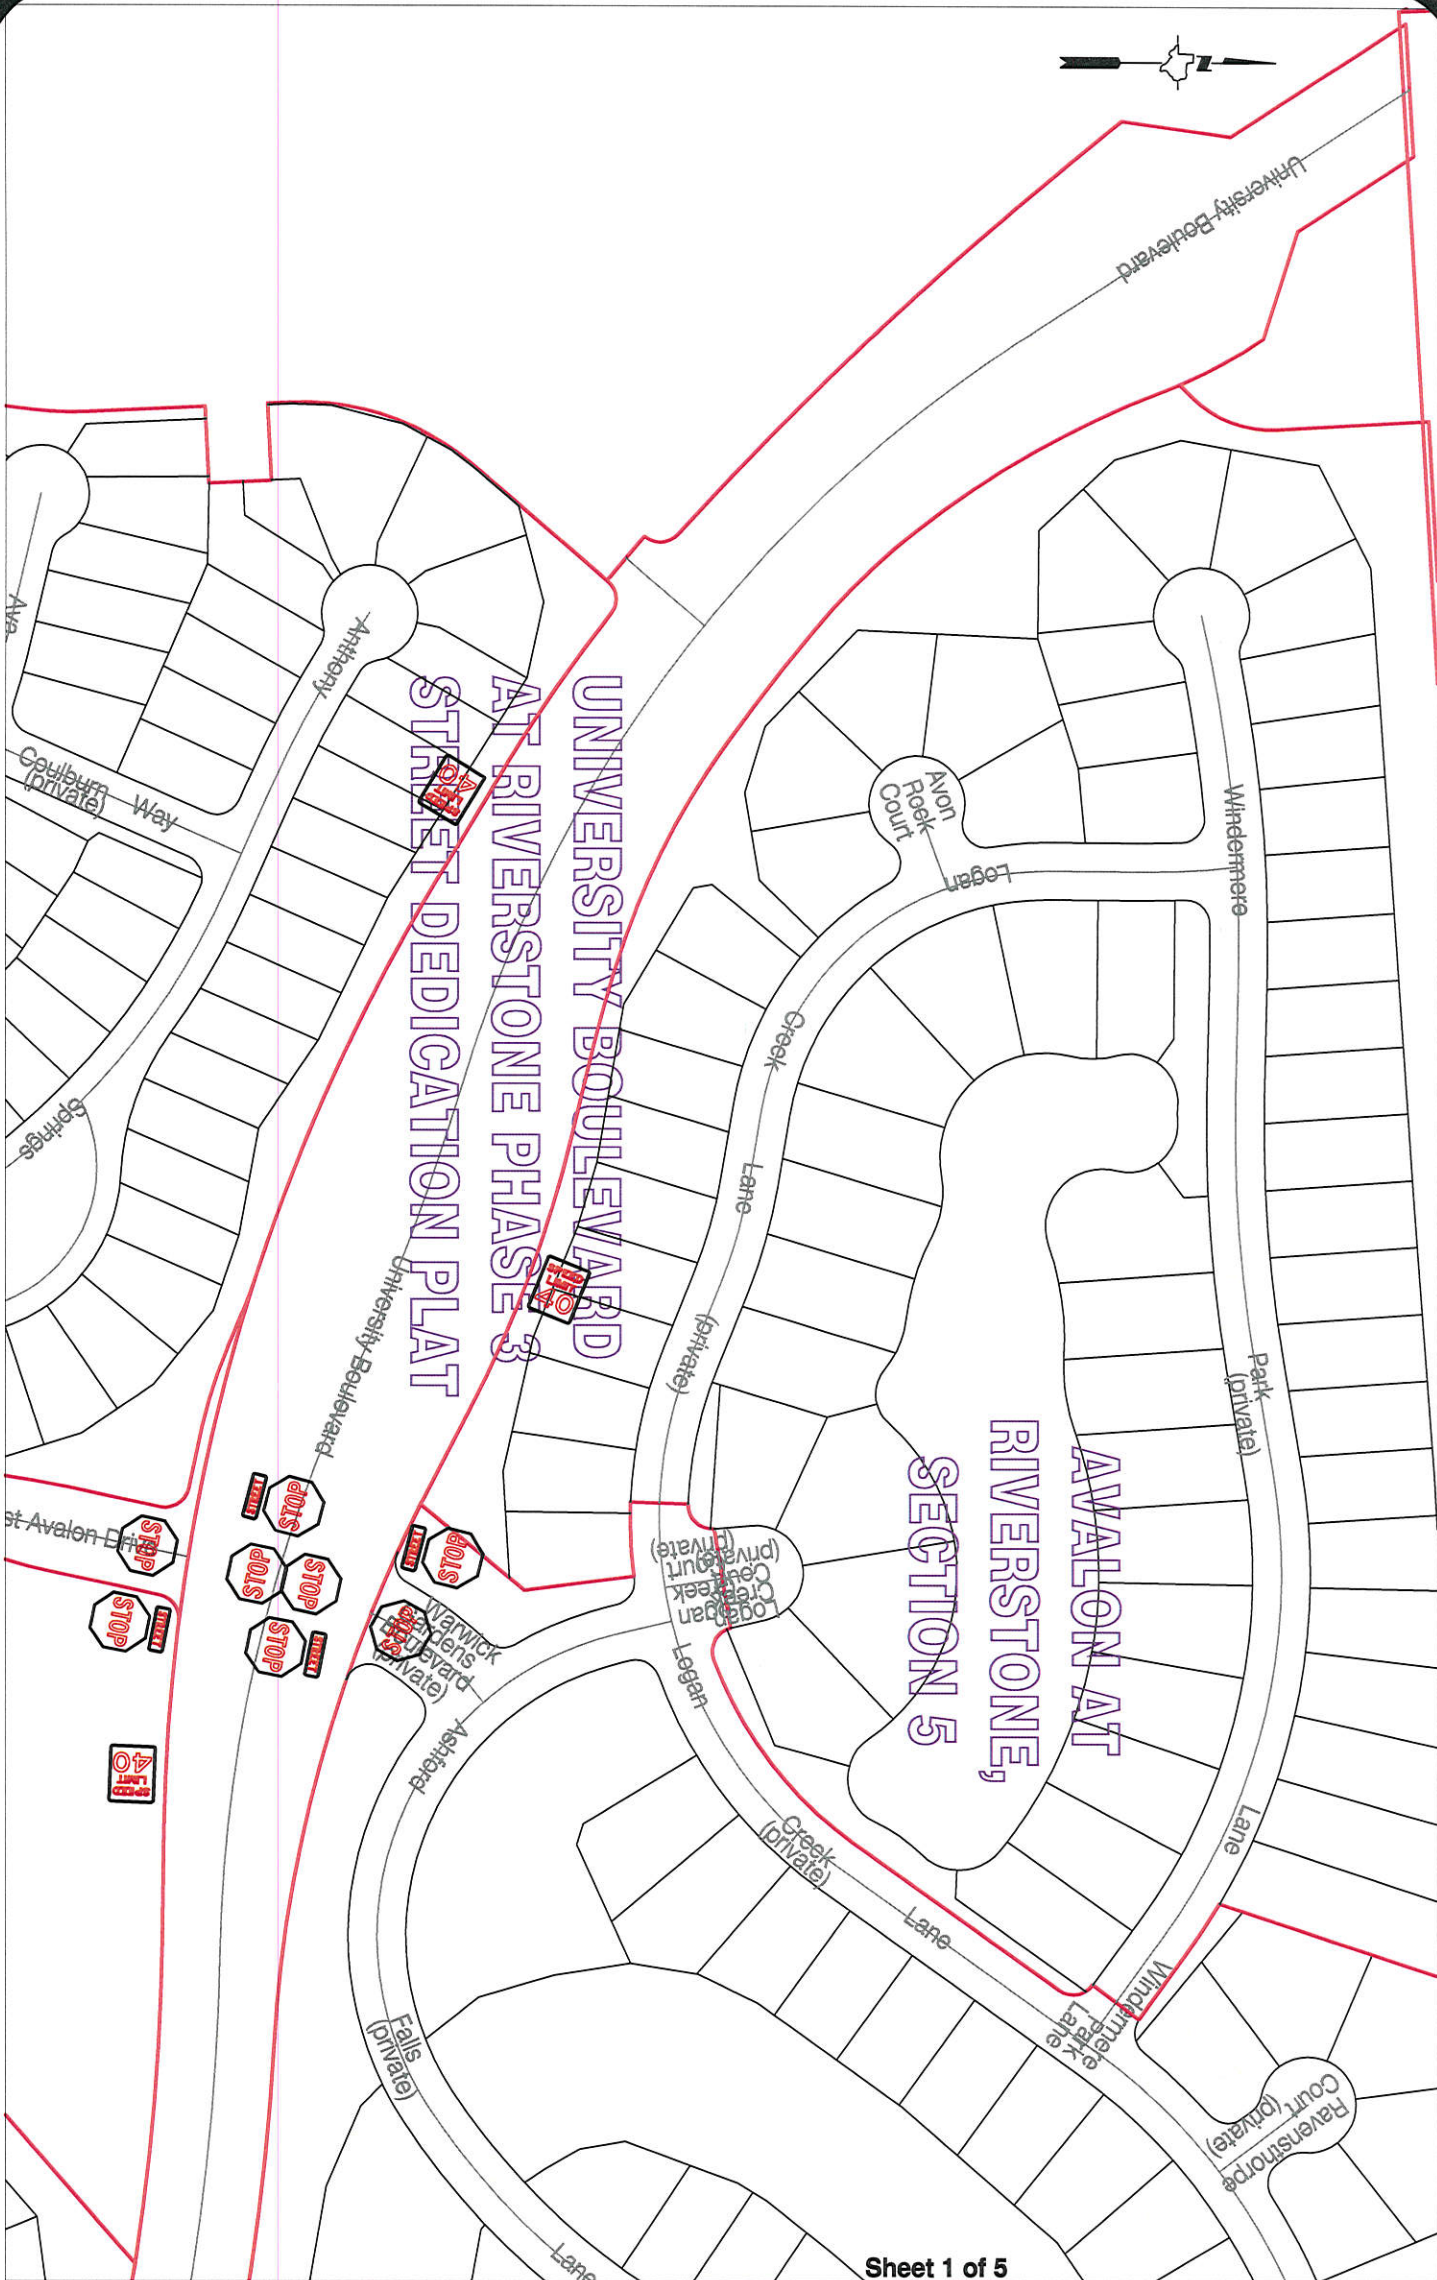

Note:

The purpose of this traffic control plan is to establish traffic control for University Boulevard at Riverstone, Phase 3 Street Dedication.

Drawn By: L. Brdecka

Date: 1-13-16

Approved By: Rick J. Staigle, PE PTOE


Date: *RJS* 1/13/16

Scale

1" = 200'-0"

**University Boulevard at Riverstone,
Phase 3 Street Dedication
Control Map and
Traffic Sign Layout**

Fort Bend County Engineering Dept.
301 Jackson Street
Richmond, Texas 77469

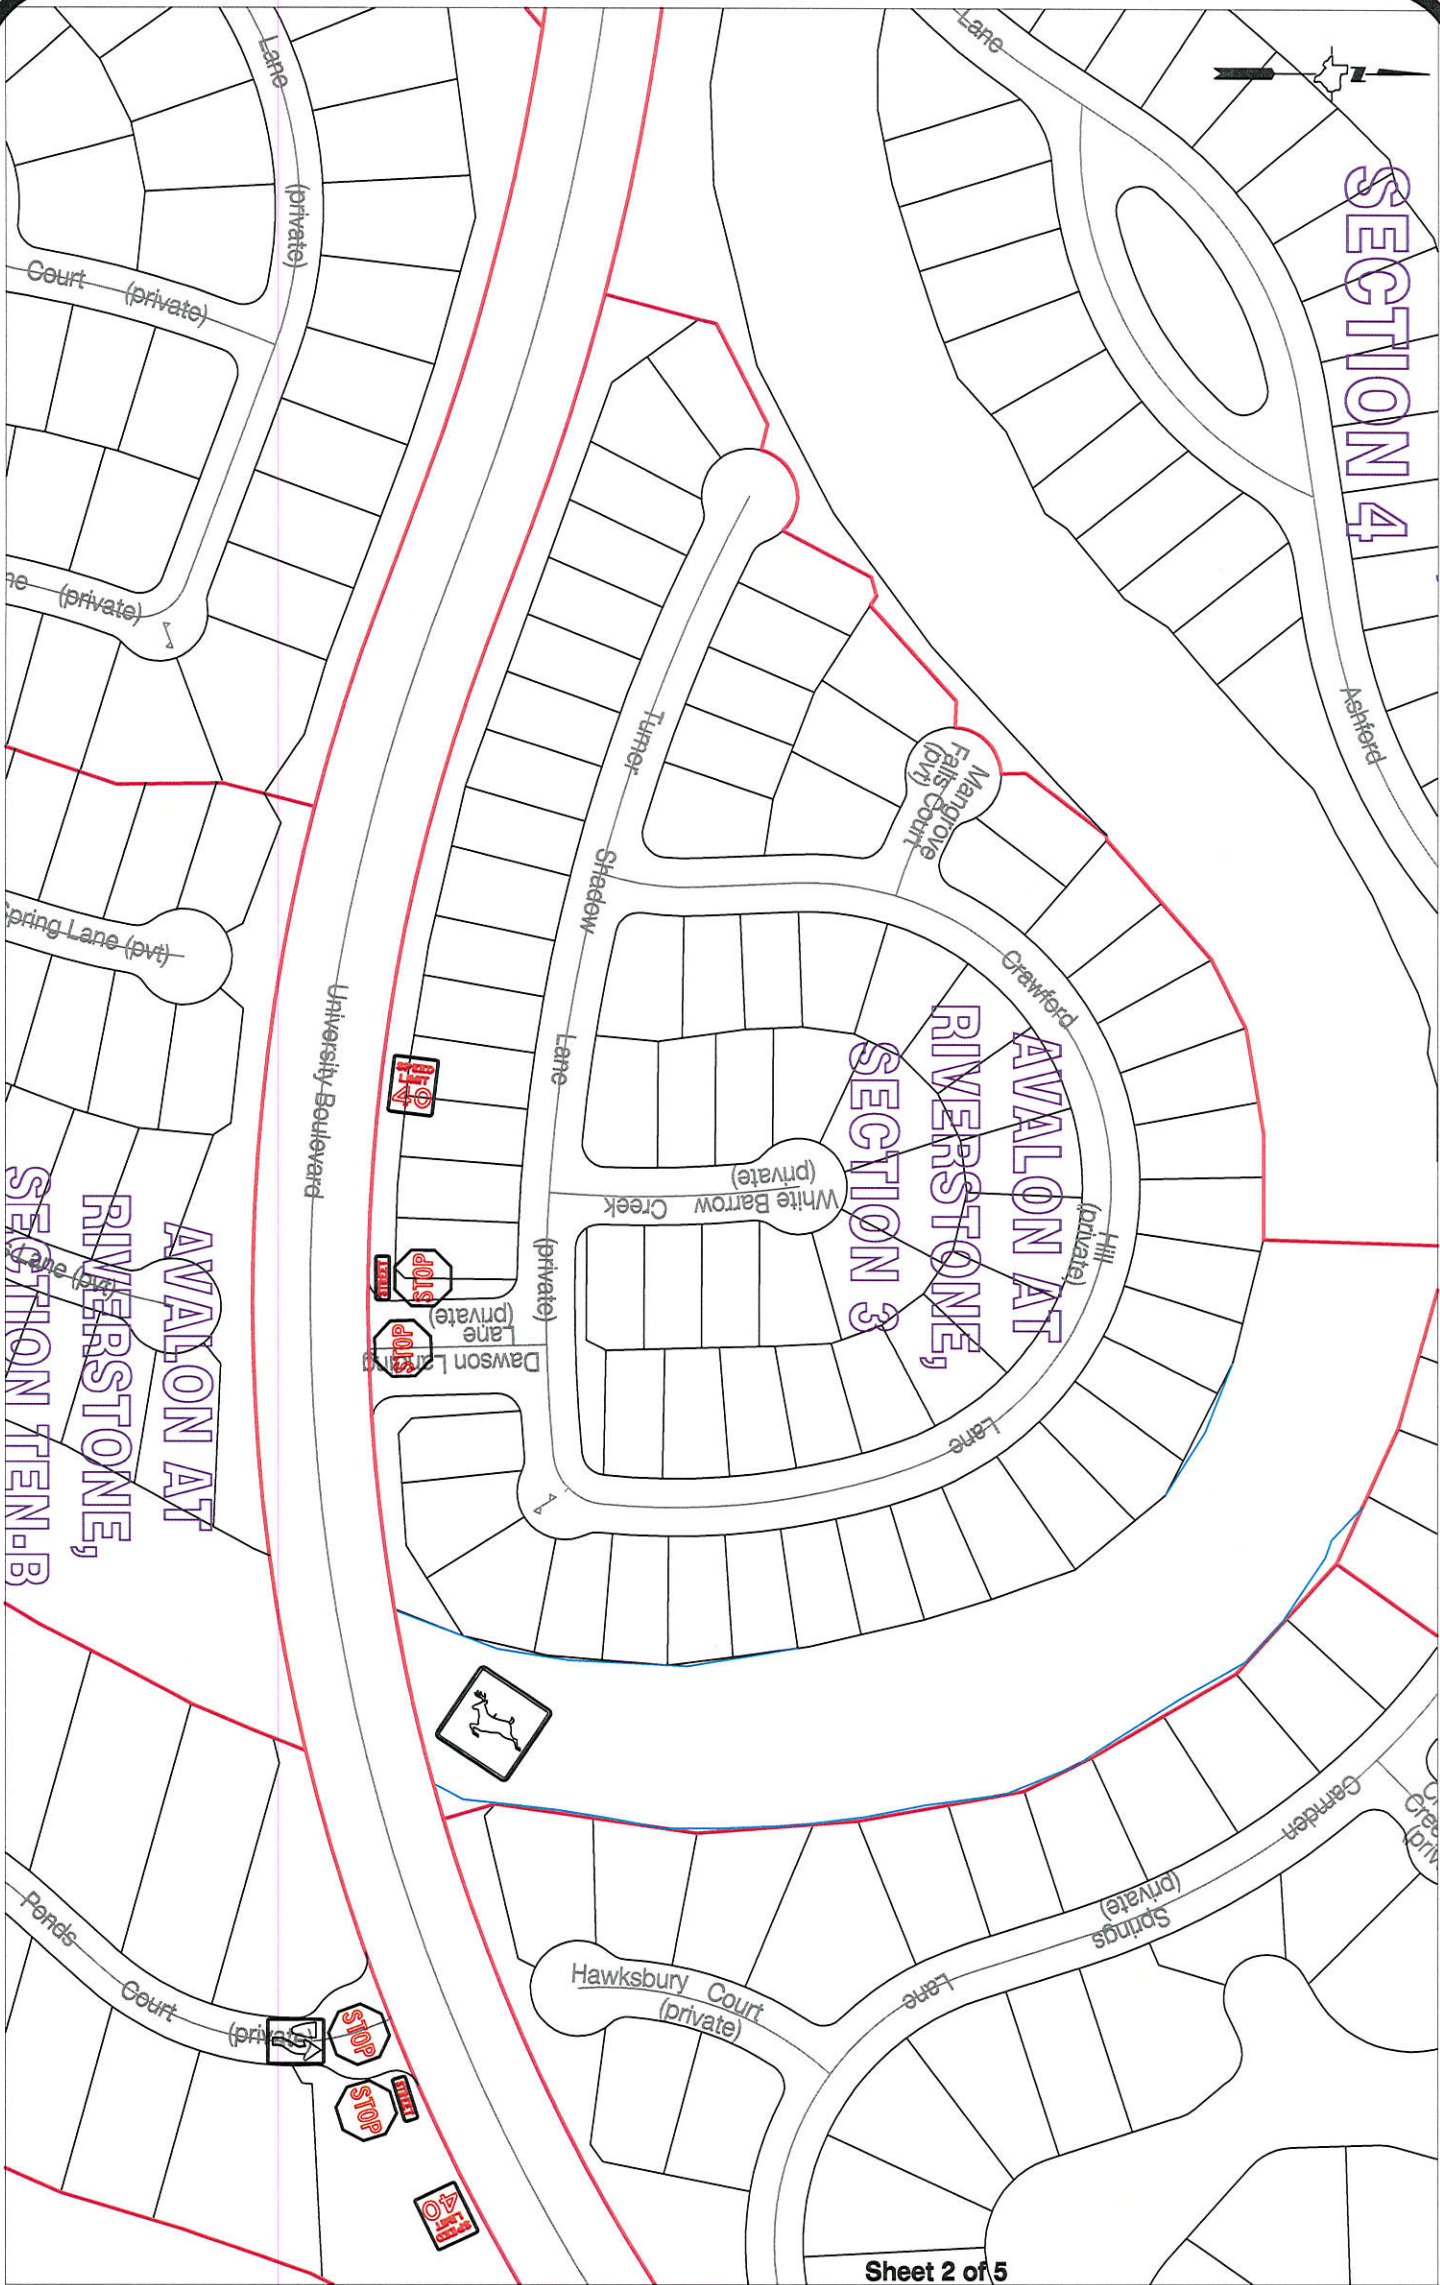

Note:

The purpose of this traffic control plan is to establish traffic control for University Boulevard at Riverstone, Phase 3 Street Dedication.

Drawn By: L. Brdecka

Date: 1-13-16

Approved By: Rick J. Staigle, PE PTOE


Date: *RJS 1/13/16*

Scale

1" = 200'-0"

**University Boulevard at Riverstone,
Phase 3 Street Dedication
Control Map and
Traffic Sign Layout**

Fort Bend County Engineering Dept.
301 Jackson Street
Richmond, Texas 77469

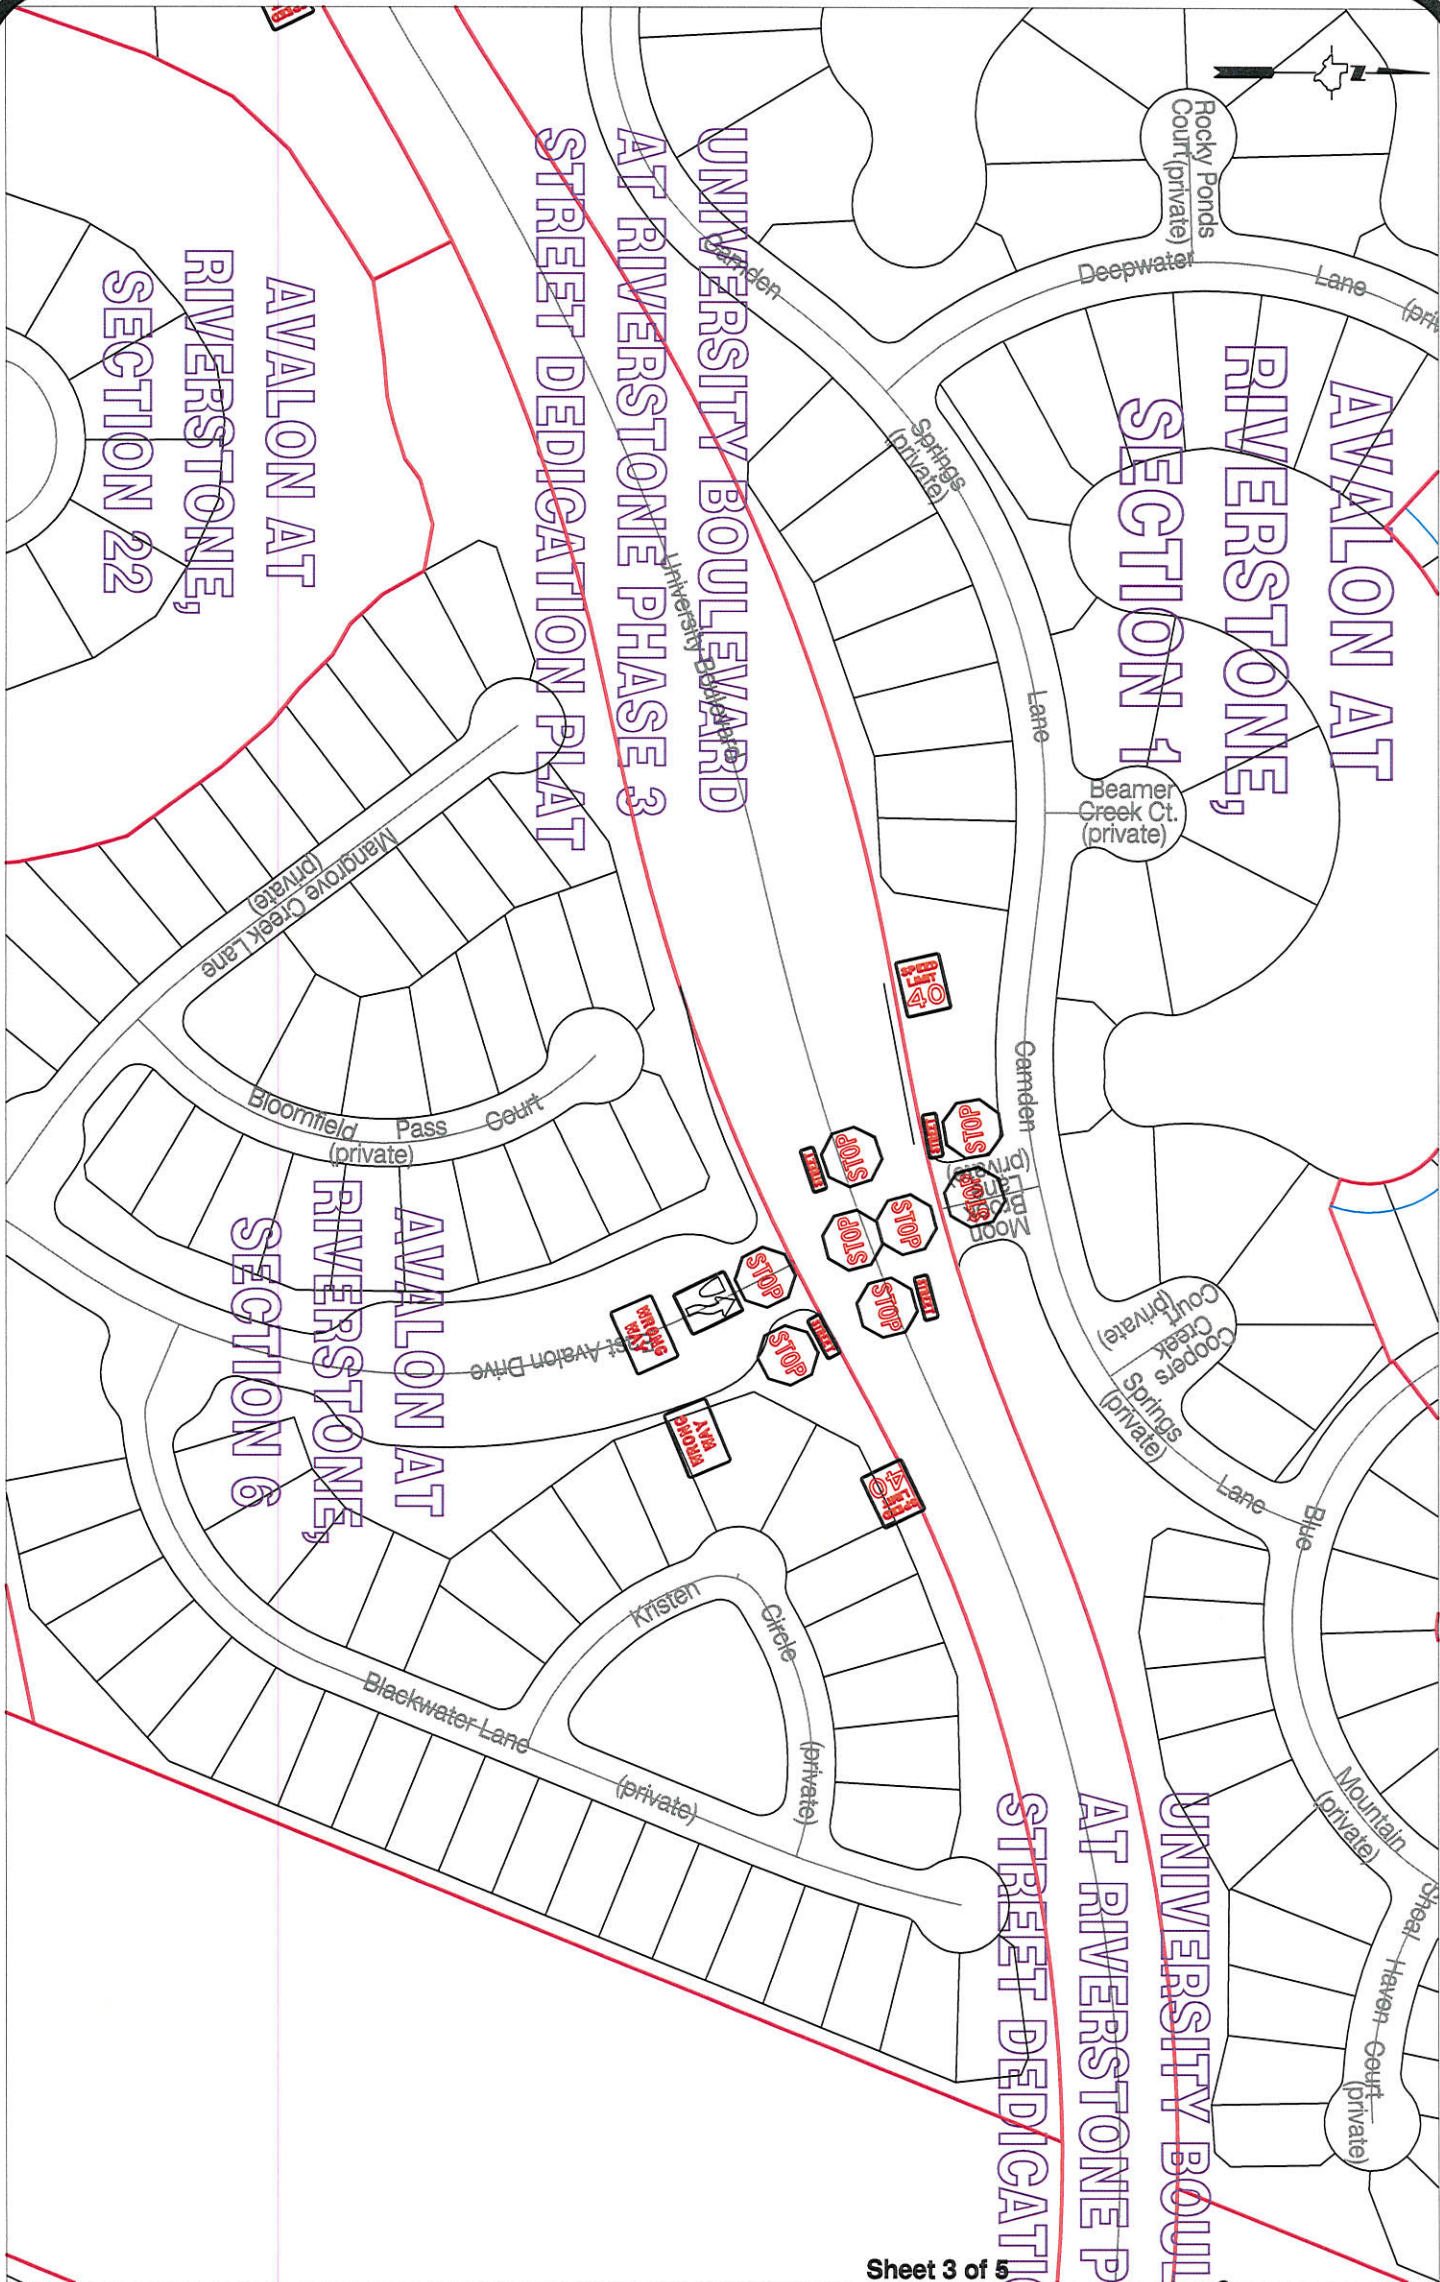

Sheet 3 of 5

Note:

The purpose of this traffic control plan is to establish traffic control for University Boulevard at Riverstone, Phase 3 Street Dedication.

Drawn By: L. Brdecka

Date: 1-13-16

Approved By: Rick J. Staigle, PE PTOE


Date: *RJS* 1/13/16

Scale

1" = 200'-0"

**University Boulevard at Riverstone,
Phase 3 Street Dedication
Control Map and
Traffic Sign Layout**

Fort Bend County Engineering Dept.
301 Jackson Street
Richmond, Texas 77469

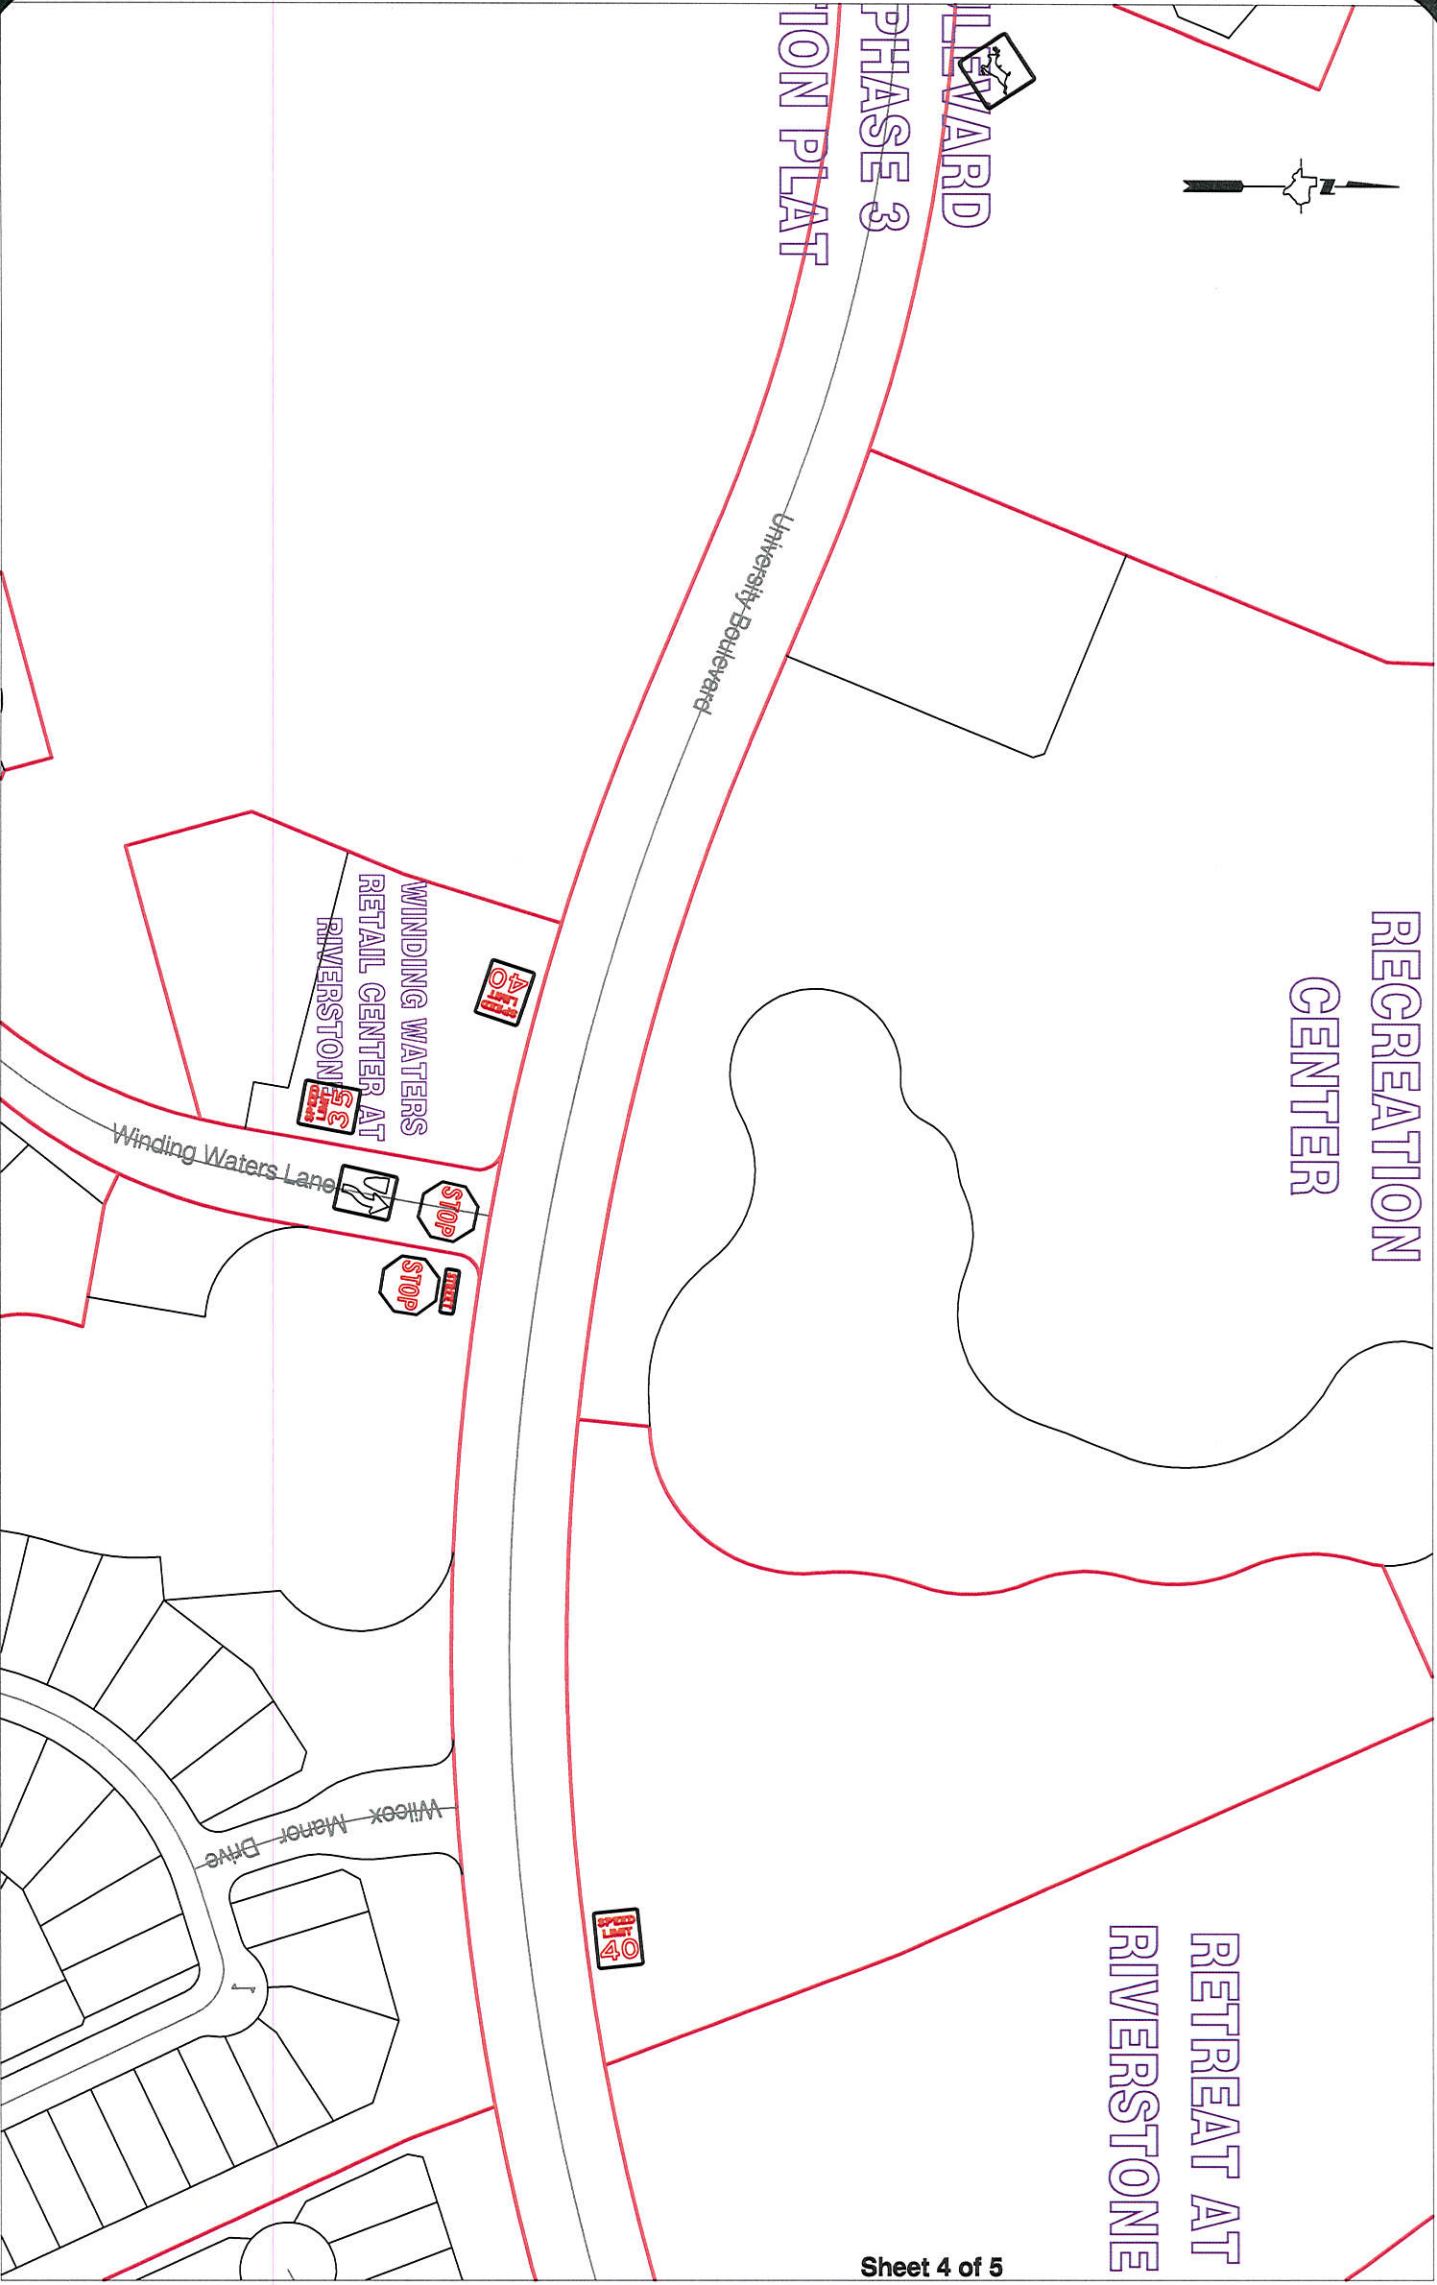


Sheet 4 of 5

Note:

The purpose of this traffic control plan is to establish traffic control for University Boulevard at Riverstone, Phase 3 Street Dedication.

Drawn By: L. Brdecka
Date: 1-13-16
Approved By: Rick J. Staigle, PE PTOE
Date: *RJS 1/13/16*
Scale
1" = 200'-0"

**University Boulevard at Riverstone,
Phase 3 Street Dedication
Control Map and
Traffic Sign Layout**
Fort Bend County Engineering Dept.
301 Jackson Street
Richmond, Texas 77469

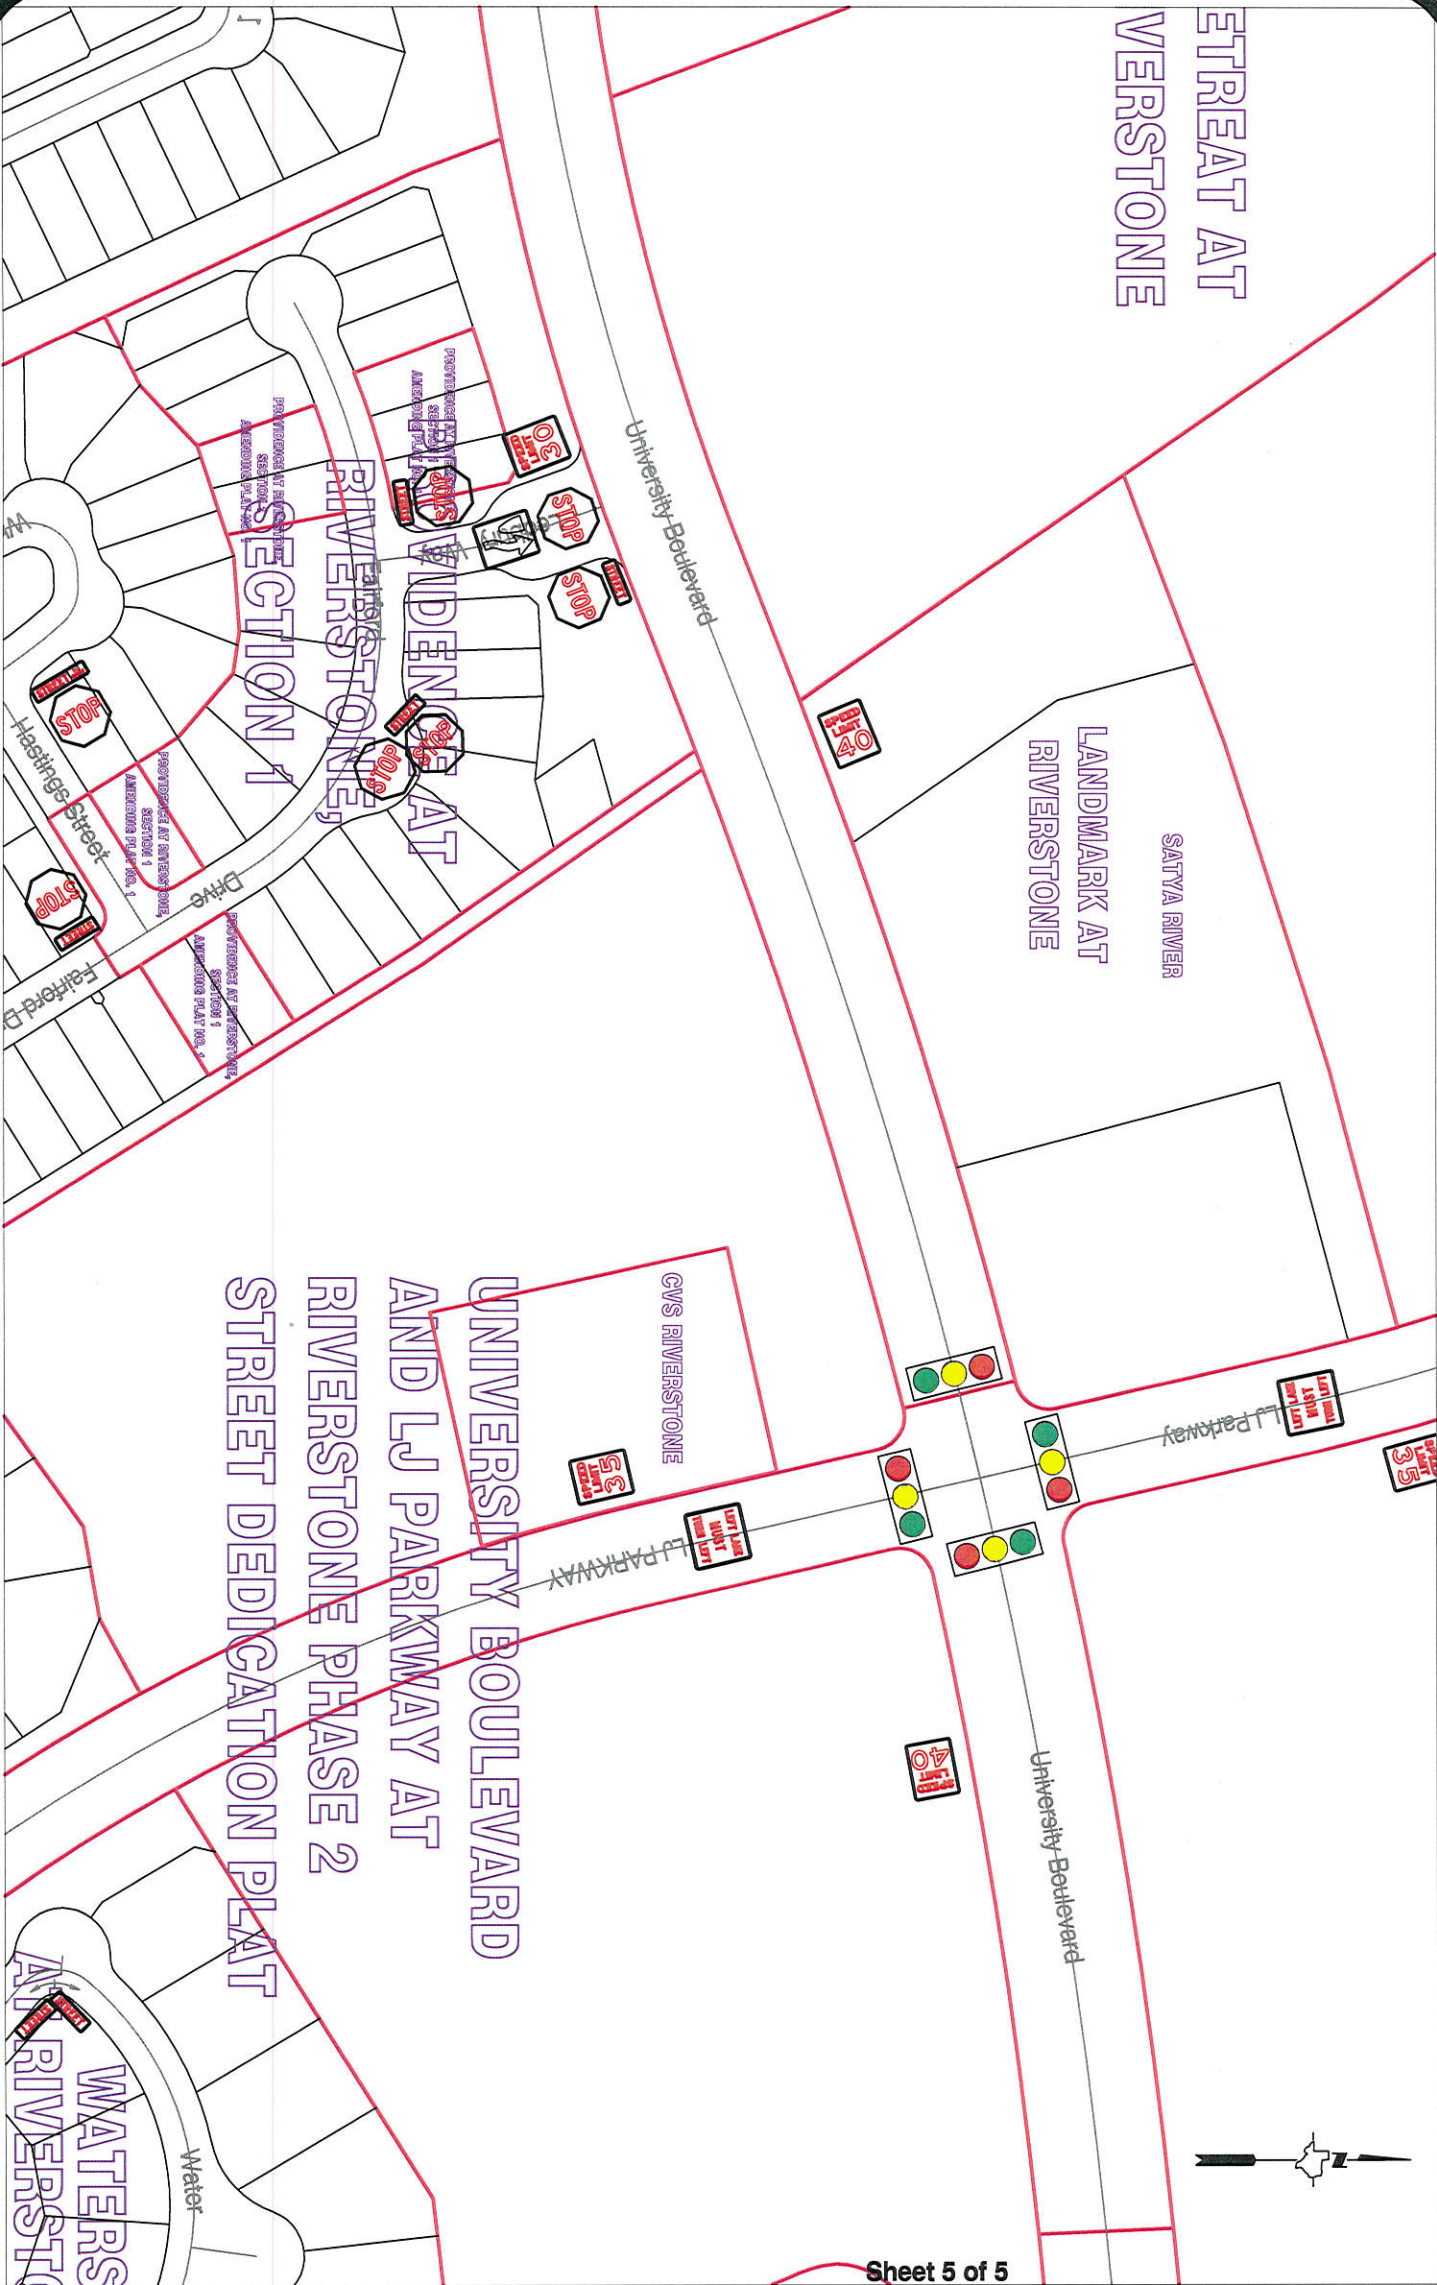

Sheet 5 of 5

Note:

The purpose of this traffic control plan is to establish traffic control for University Boulevard at Riverstone, Phase 3 Street Dedication.

Drawn By: L. Brdecka

Date: 1-13-16

Approved By: Rick J. Staigle, PE PTOE

Date: *RJS 1/13/16*

Scale

1" = 200'-0"

**University Boulevard at Riverstone,
Phase 3 Street Dedication
Control Map and
Traffic Sign Layout**

Fort Bend County Engineering Dept.
301 Jackson Street
Richmond, Texas 77469