



Fort Bend County Engineering
FORT BEND COUNTY, TEXAS

Richard W. Stolleis, P.E.
County Engineer

January 11, 2016

Commissioner James Patterson
Fort Bend County Precinct 4
12919 Dairy Ashford Rd Suite 200
Sugar Land, Texas 77478

**RE: Aliana Section 38 – Traffic Control Plan
Aliana Westmoor Drive, Section 4
Aliana West Airport Boulevard S.H. 99 to F.M. 1464**

Dear Commissioner Patterson:

The Construction Completion letter was signed on December 21, 2015, which started the one year maintenance period. Fort Bend County Engineering recommends approval of the traffic control plans for the above referenced subdivisions. The public hearing date for acceptance of the plan is being scheduled.

A copy of the traffic control plan is attached for your review. If you should have any questions, please give me a call.

Sincerely,

A handwritten signature in black ink, appearing to read "Jorge Salgado", is written over the word "Sincerely," and extends across the lines of the typed name and title.

Jorge Salgado
Construction Inspector
Engineer Technician I

JS/clg

cc: Judge Robert E. Hebert, County Judge
Marc Grant - FBC Road & Bridge
Brian Fields - Signage Department
File



Note:

The purpose of this traffic control plan is to establish traffic control for Aliana, Section 38.

Drawn By: L. Brdecka

Date: 1-4-15

Approved By: Gerald P. Wilson, PE



Date: 4 JAN 2015

Scale

1" = 300'-0"

**Aliana, Section 38
Control Map and
Traffic Sign Layout**

Fort Bend County Engineering Dept.
301 Jackson Street
Richmond, Texas 77469

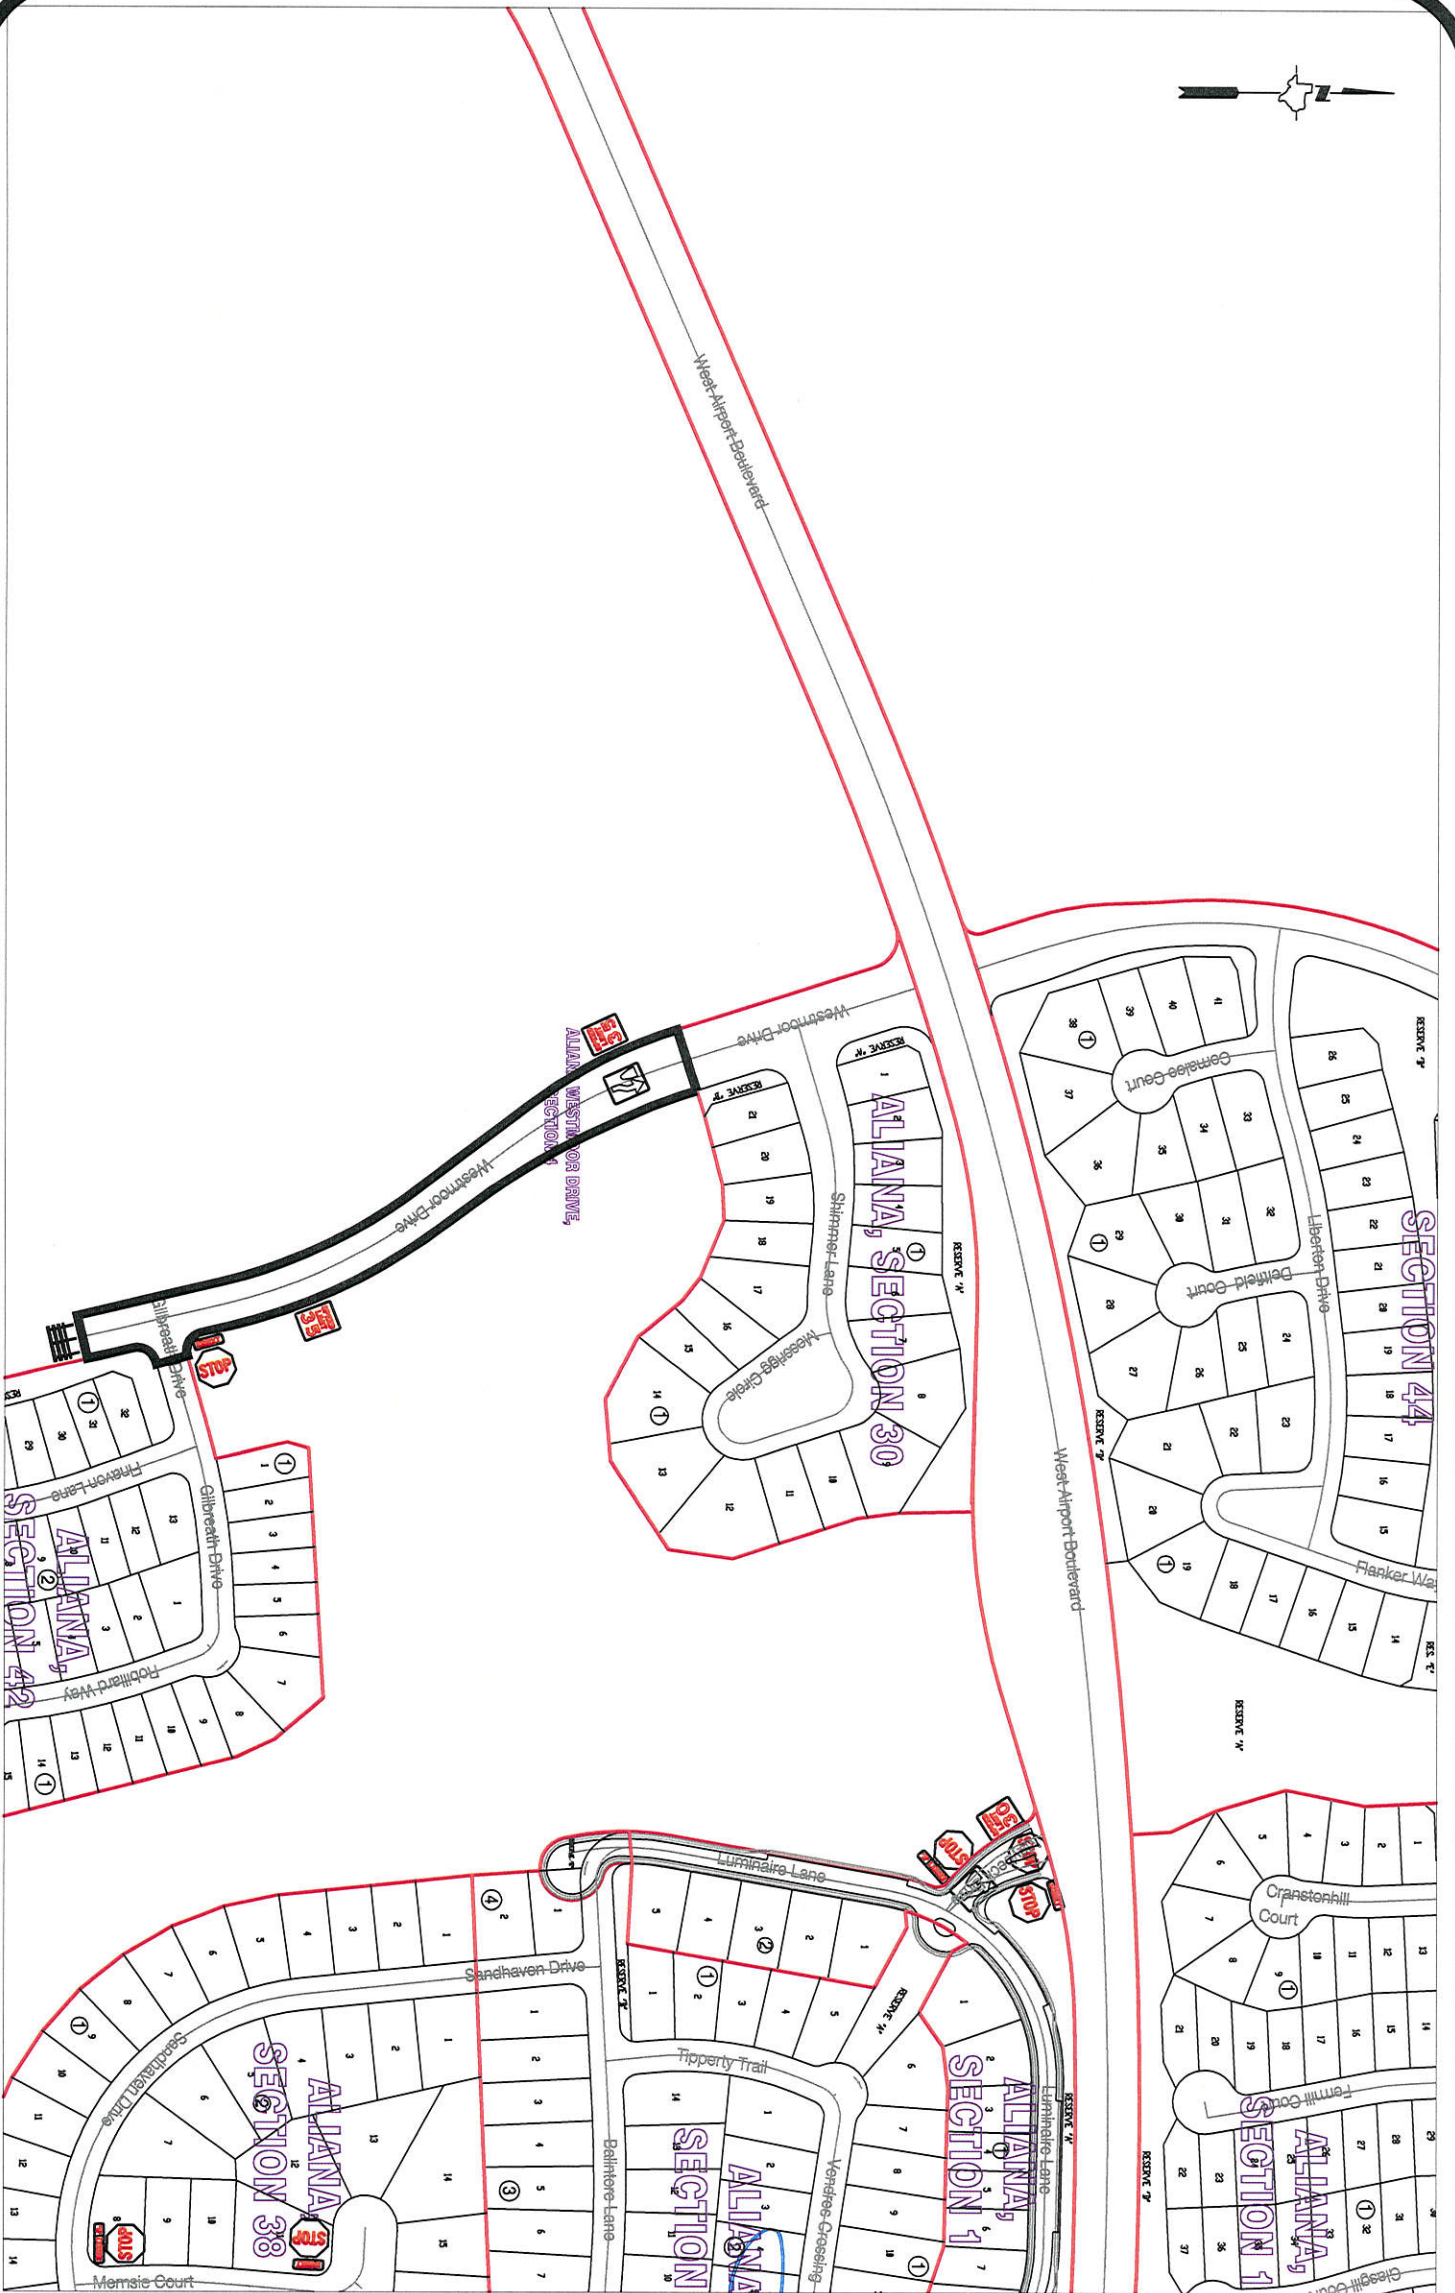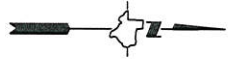

Note:

The purpose of this traffic control plan is to establish traffic control for Aliana Westmoor Drive, Section 4.

Drawn By: L. Brdecka

Date: 1-4-16

Approved By: Gerald P. Wilson, PE



Date: 4 Jan 2015

Scale

1" = 300'-0"

**Aliana Westmoor Drive,
Section 4
Control Map and
Traffic Sign Layout**

Fort Bend County Engineering Dept.
301 Jackson Street
Richmond, Texas 77469

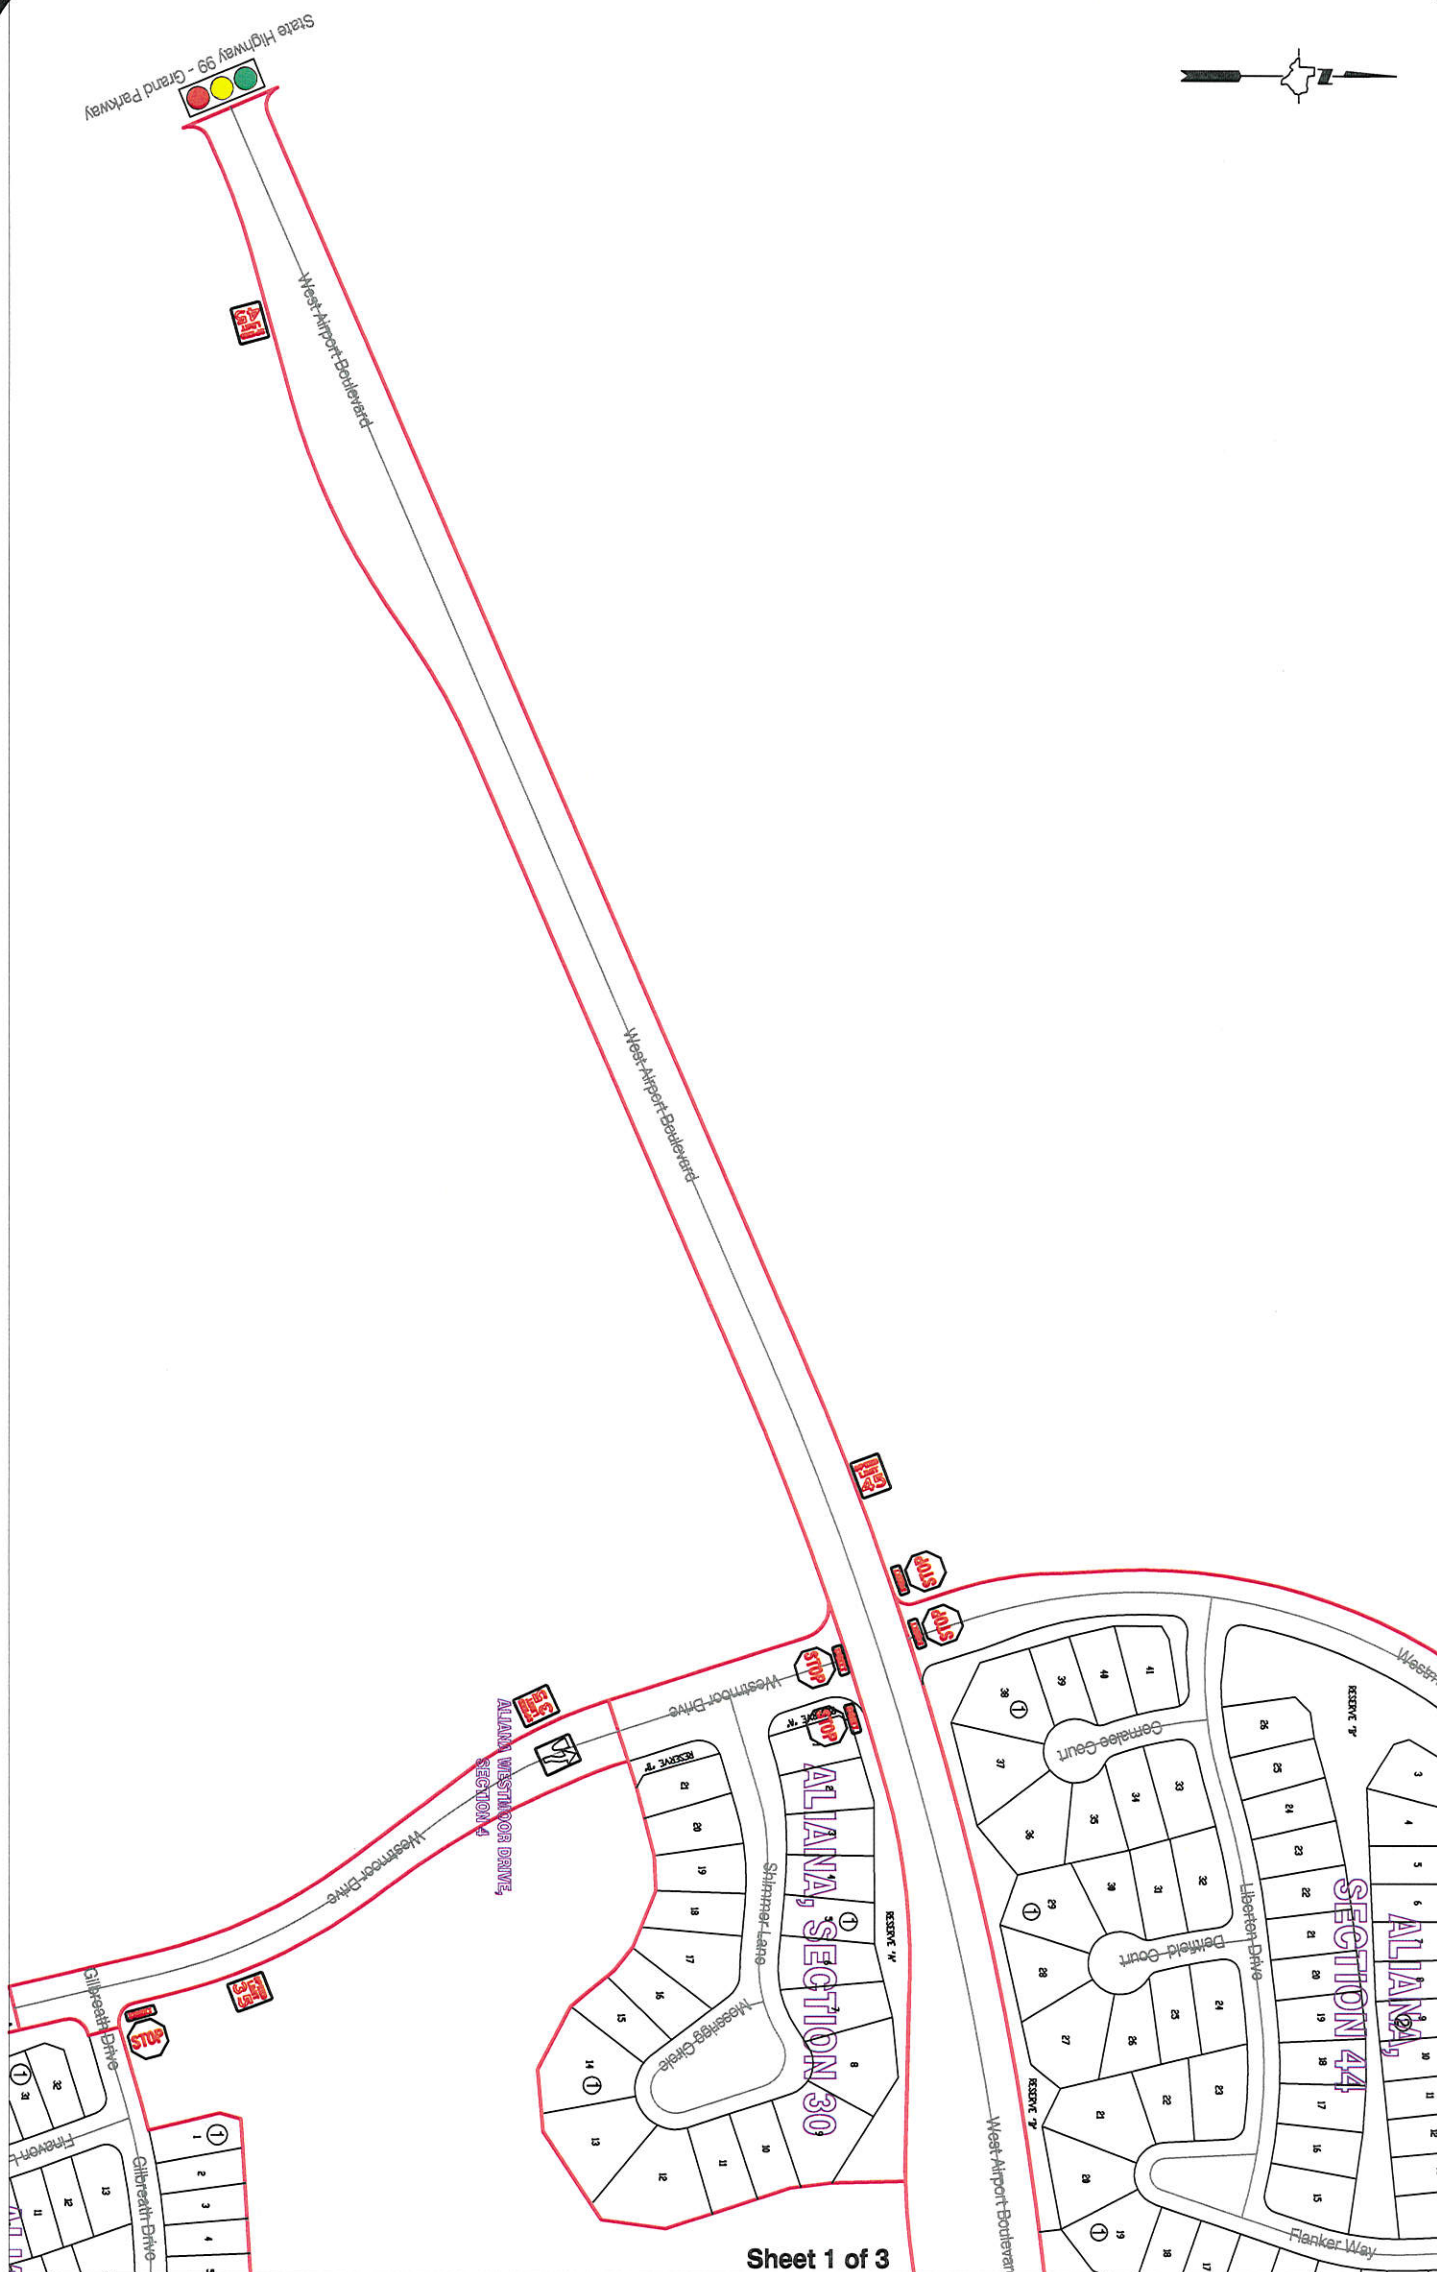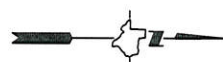

Sheet 1 of 3

Note:

The purpose of this traffic control plan is to establish traffic control for Aliana West Airport Boulevard from S.H. 99 to F.M. 1464.

Drawn By: L. Ordecka

Date: 1-6-16

Approved By: Gerald P. Wilson, PE

Date: 6 Jan 2016

Scale

1" = 300'-0"

**Aliana West Airport Boulevard
S.H. 99 to F.M. 1464
Control Map and
Traffic Sign Layout**

Fort Bend County Engineering Dept.
301 Jackson Street
Richmond, Texas 77469



Note:

The purpose of this traffic control plan is to establish traffic control for Aliana West Airport Boulevard from S.H. 99 to F.M. 1464.

Drawn By: L. Brdecka

Date: 1-6-15

Approved By: Garret P. Wilson, PE

Date:

Scale

1" = 300'-0"

Aliana West Airport Boulevard

S.H. 99 to F.M. 1464


Control Map and

Traffic Sign Layout

Fort Bend County Engineering Dept.

301 Jackson Street

Richmond, Texas 77469

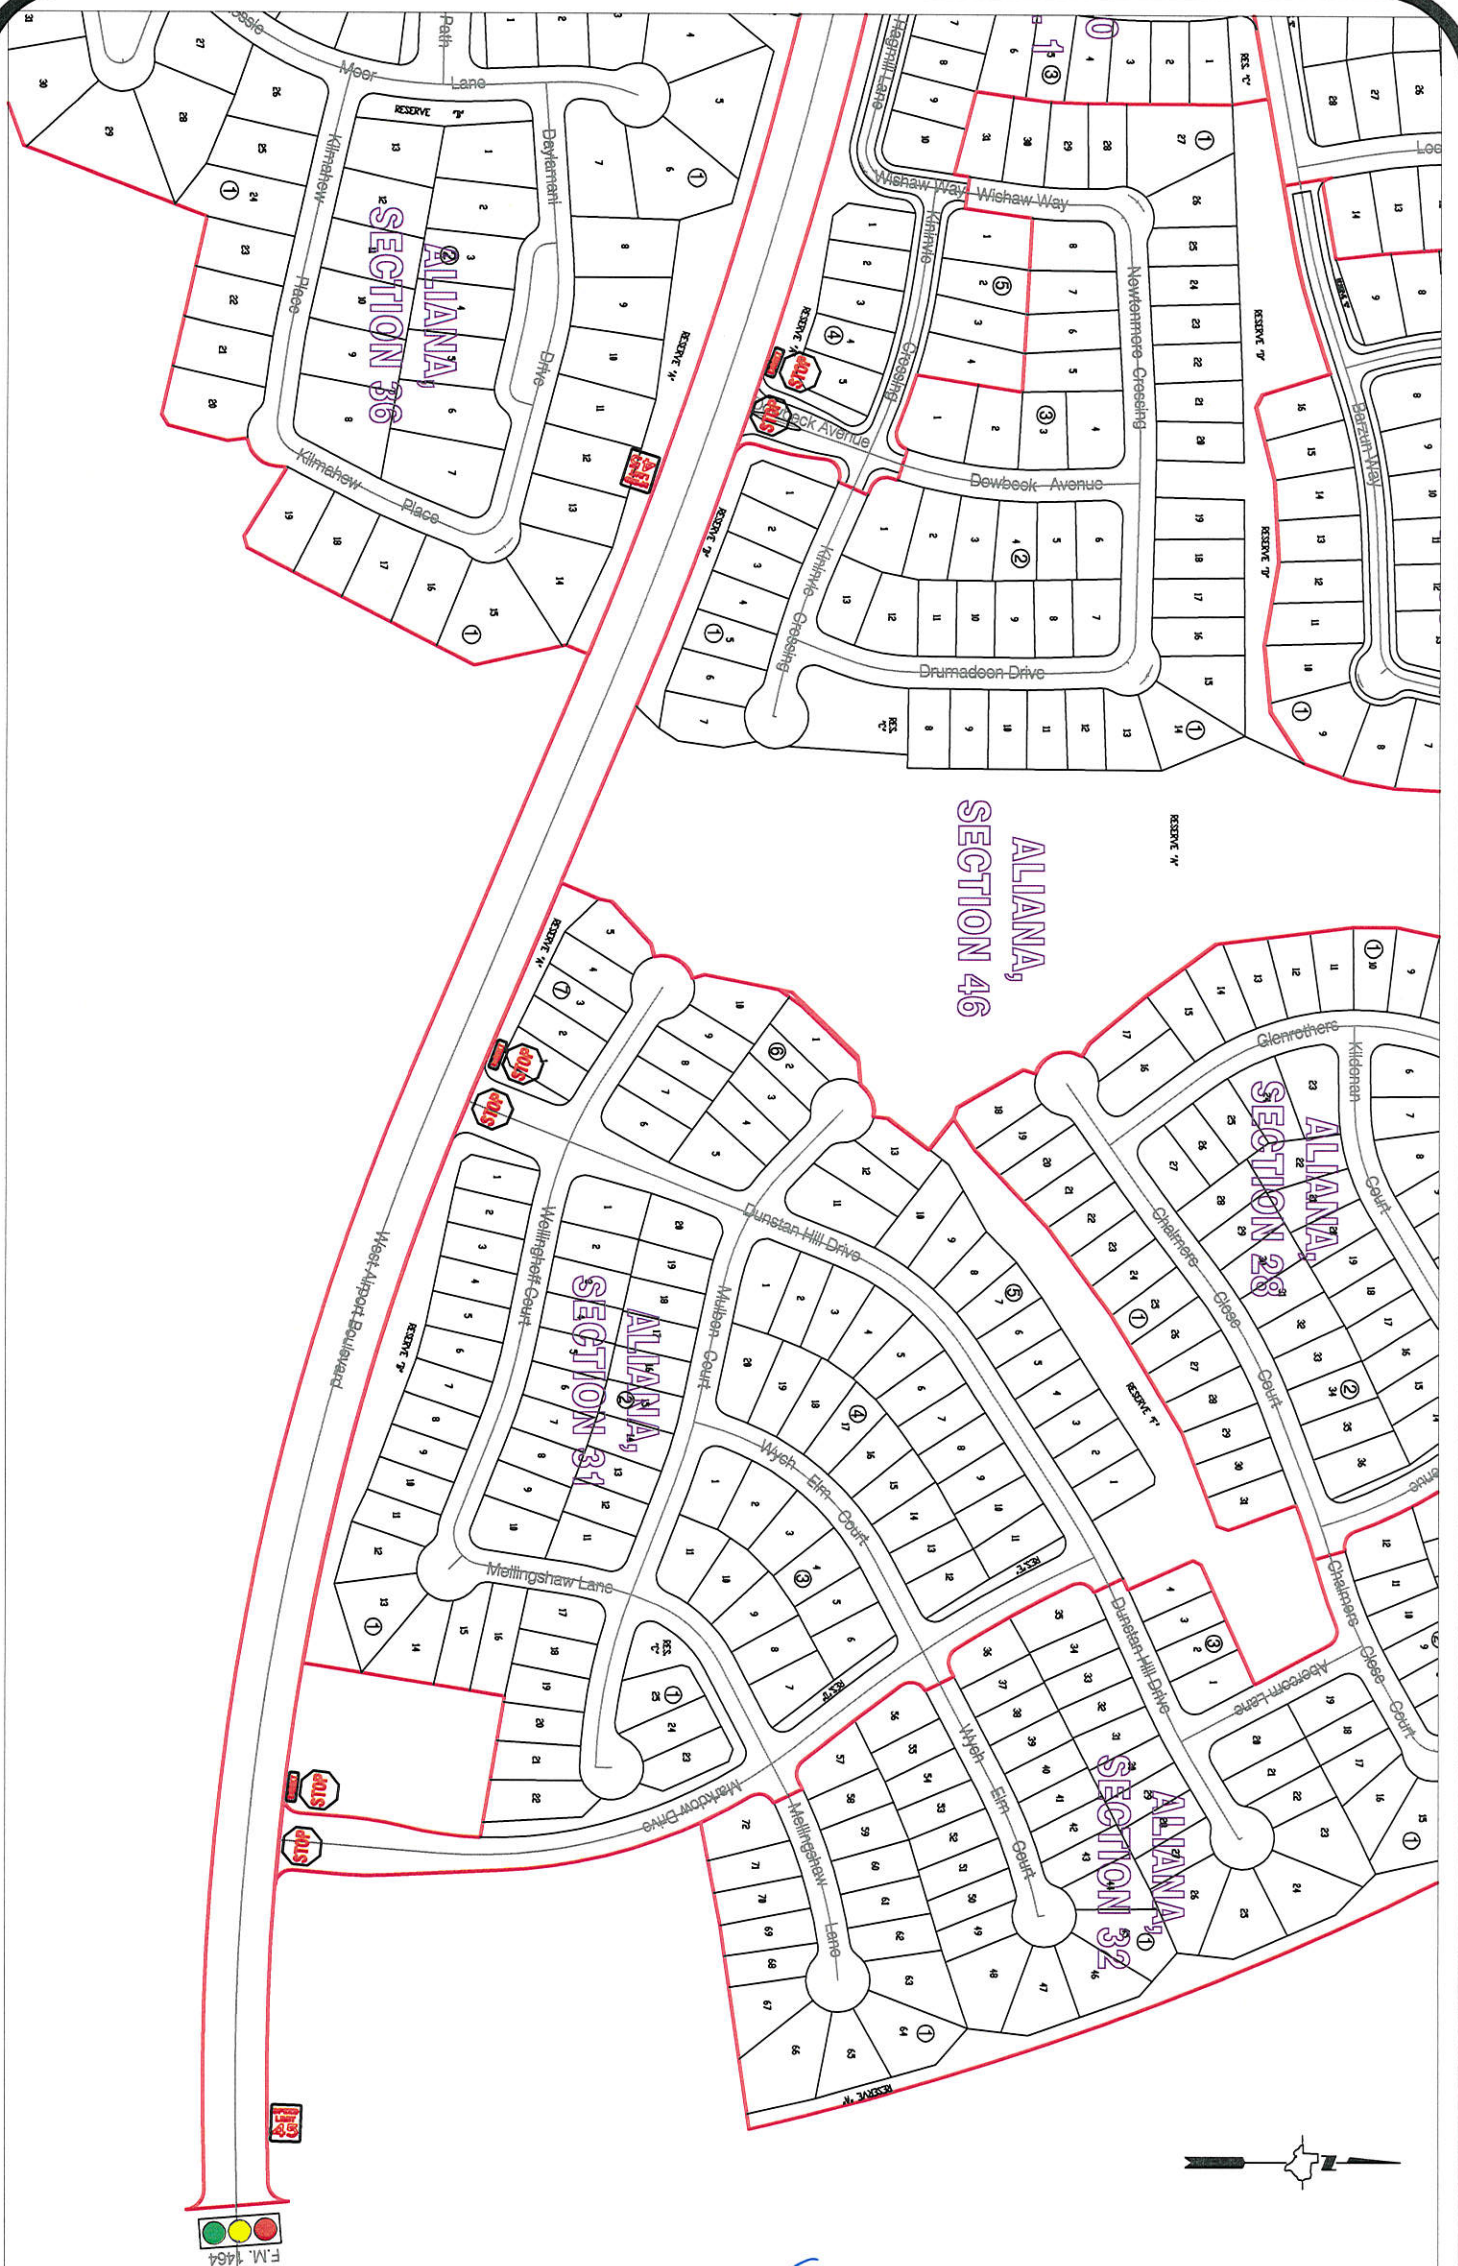

Sheet 3 of 3

Note:

The purpose of this traffic control plan is to establish traffic control for Aliana West Airport Boulevard from S.H. 99 to F.M. 1464.

Drawn By: L. Brdecka

Date: 1-6-16

Approved By: Gerald P. Wilson, PE

Date:

Scale

1" = 300'-0"

Aliana West Airport Boulevard

S.H. 99 to F.M. 1464

Control Map and Traffic Sign Layout

Fort Bend County Engineering Dept.
301 Jackson Street
Richmond, Texas 77469