


REVIEW BY FORT BEND COUNTY COMMISSIONERS COURT

On this 26th day of January, 2016, Commissioners Court came on to be heard and reviewed the accompanying notice of Debo Homes LLC / J C Hernandez Construction, Inc. Job Location 11111 Emily Ruth, Needville, TX 77461 Date 1/15/2016 Bond No. 5054575, Permit No. 2016-5009 to make use of certain Fort Bend County property subject to, "A Revised Order Regulating the Laying, Construction, Maintenance, and Repair of Buried Cables, Conduits, and Pole Lines, In, Under, Across or Along Roads, Streets, Highways, and Drainage Ditches in Fort Bend County, Texas, Under the Jurisdiction of the Commissioners Court of Fort Bend County, Texas," as passed by the Commissioners Court of Fort Bend County, Texas the 3rd day of August, 1987, recorded in Volume _____ of the Minutes of the Commissioners Court of Fort Bend County, Texas, to the extent that such order is not inconsistent with Article 1436a, Vernon's Texas Civil Statutes. Upon Motion of Commissioner _____, seconded by Commissioner _____, duly put and carried, it is ORDERED, ADJUDGED AND DECREED that said notice of said above purpose is hereby acknowledged by the Commissioners Court of Fort Bend County, Texas, and that said notice be placed on record according to the regulation order thereof.

Notes:

1. Evidence of review by the Commissioners Court must be kept on the job site and failure to do so constitutes grounds for job shutdown.
2. Written notices are required:
 - a. 48 hours in advance of construction start up, and
 - b. when construction is completed and ready for final inspectionMail notices to: Permit Administrator
Fort Bend County Engineering
301 Jackson Street
Richmond, Texas 77469
281-633-7500
3. This permit expires one (1) year from date of permit if construction has not commenced.

By: 
County Engineer

By: N/A

Drainage District Engineer/Manager

Presented to Commissioners Court and approved.
Recorded in Volume _____

Minutes of Commissioners Court

Clerk of Commissioners Court

By: _____

Deputy

Engineering Department

Phone: (281) 633-7500

Permit No. 2016-5009

X (1) Complete Application Form:

X	c. Plans and specifications
---	-----------------------------

X Perpetual bond currently posted.

Performance bond submitted.


Cashier's Check

Amount:

Date _____

[Signature] Ortega CFM

Date _____

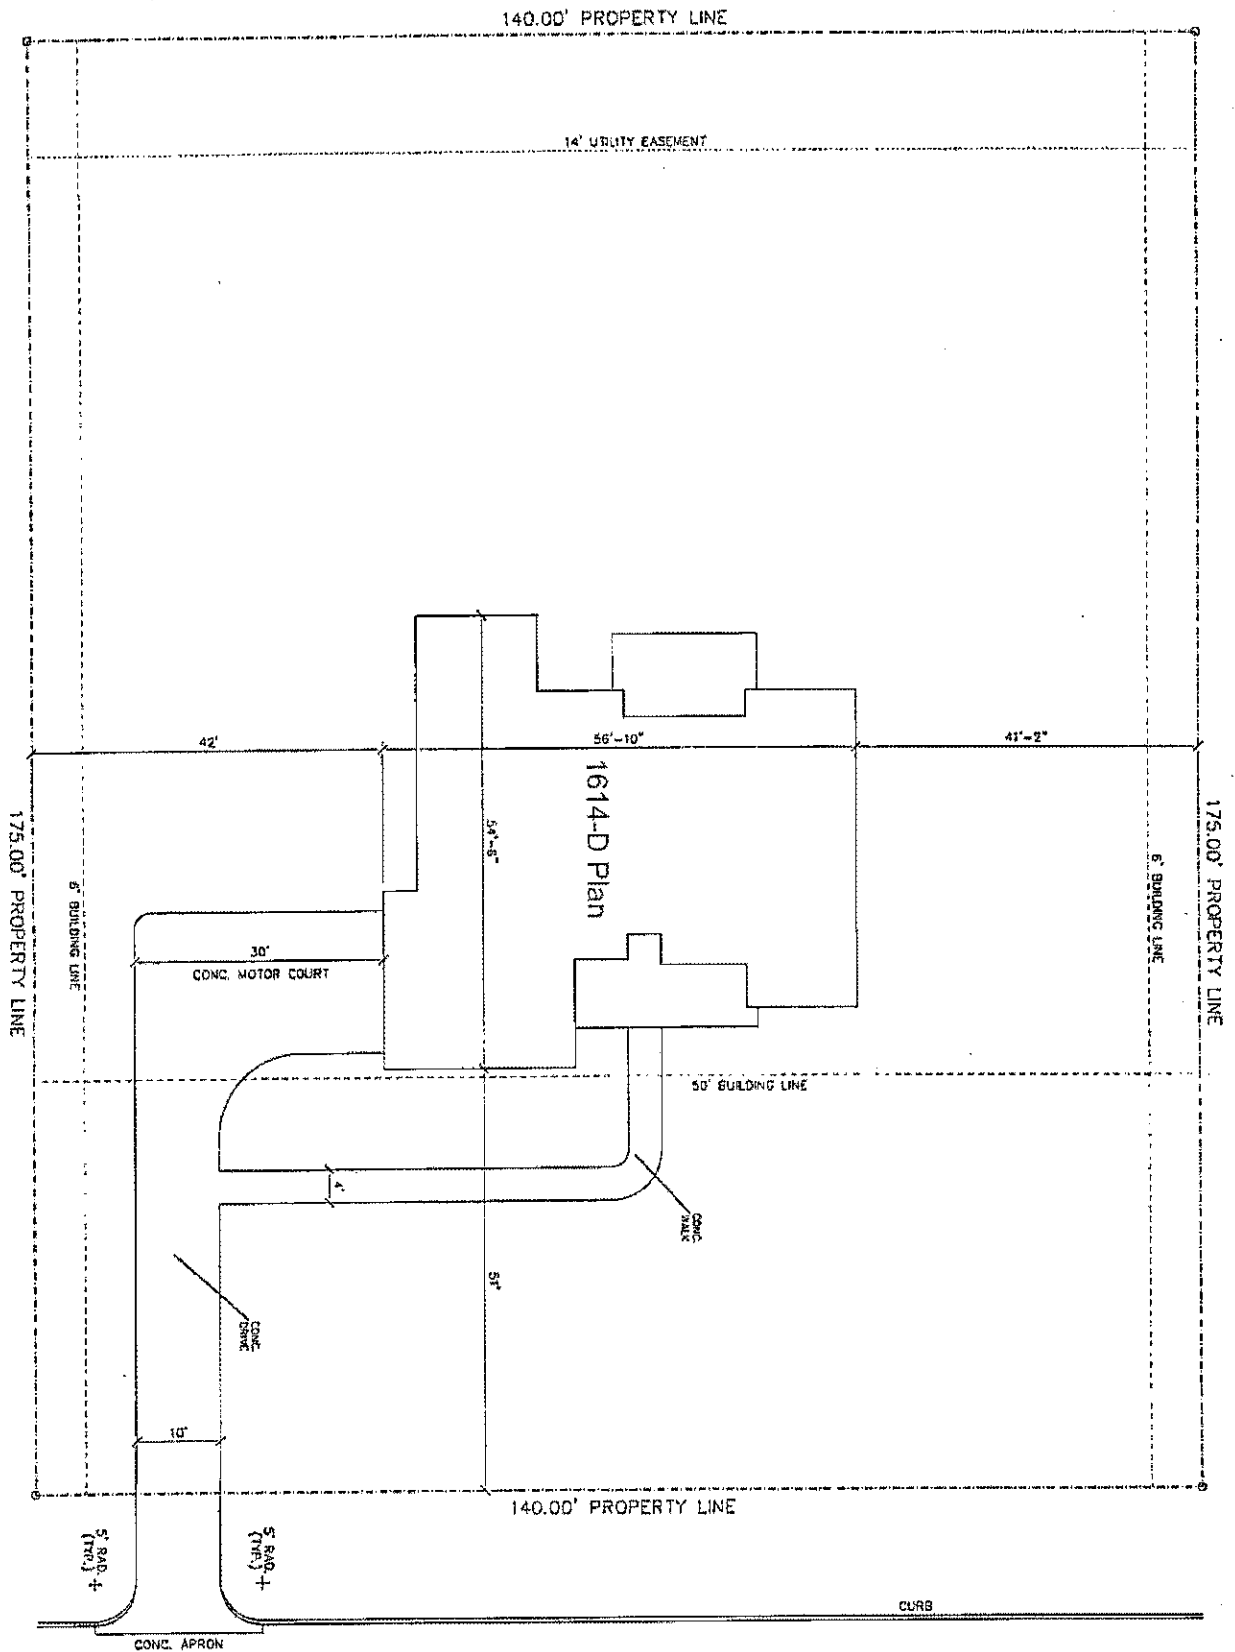

EMILY RUTH (70' R.O.W.)



SITE PLAN
 SCALE: 1/8" = 1'-0"
 LOT = 6
 BLK = 3
 SEC = 3
 Rose Meadow Subd.
 NOTE: PROVIDE FOR TREE "X" REMOVAL