



Fort Bend County Engineering  
FORT BEND COUNTY, TEXAS

Richard W. Stolleis, P.E.  
County Engineer

December 28, 2015

Commissioner James Patterson  
Fort Bend County Precinct 4  
12919 Dairy Ashford Suite 200  
Sugar Land, TX 77478

Commissioner W. A. "Andy" Meyers  
Fort Bend County Precinct 3  
22333 Grand Corner Drive  
Katy, Texas 77494

**RE: Long Meadow Farms Section 29 - Traffic Control Plan  
James Long Parkway Street Dedication, Section 2**

Dear Commissioner:

Fort Bend County Engineering has completed and recommends approval of the traffic control plans for the above referenced subdivisions. The public hearing date for acceptance of the plans is being scheduled.


A copy of the traffic control plans are attached for your review. If you should have any questions, please give me a call.

Sincerely,

  
Jorge Salgado  
Construction Inspector  
Engineer Technician I

JS/clg

cc: Judge Robert E. Hebert, County Judge  
Marc Grant - FBC Road & Bridge  
Brian Fields - Signage Department  
File

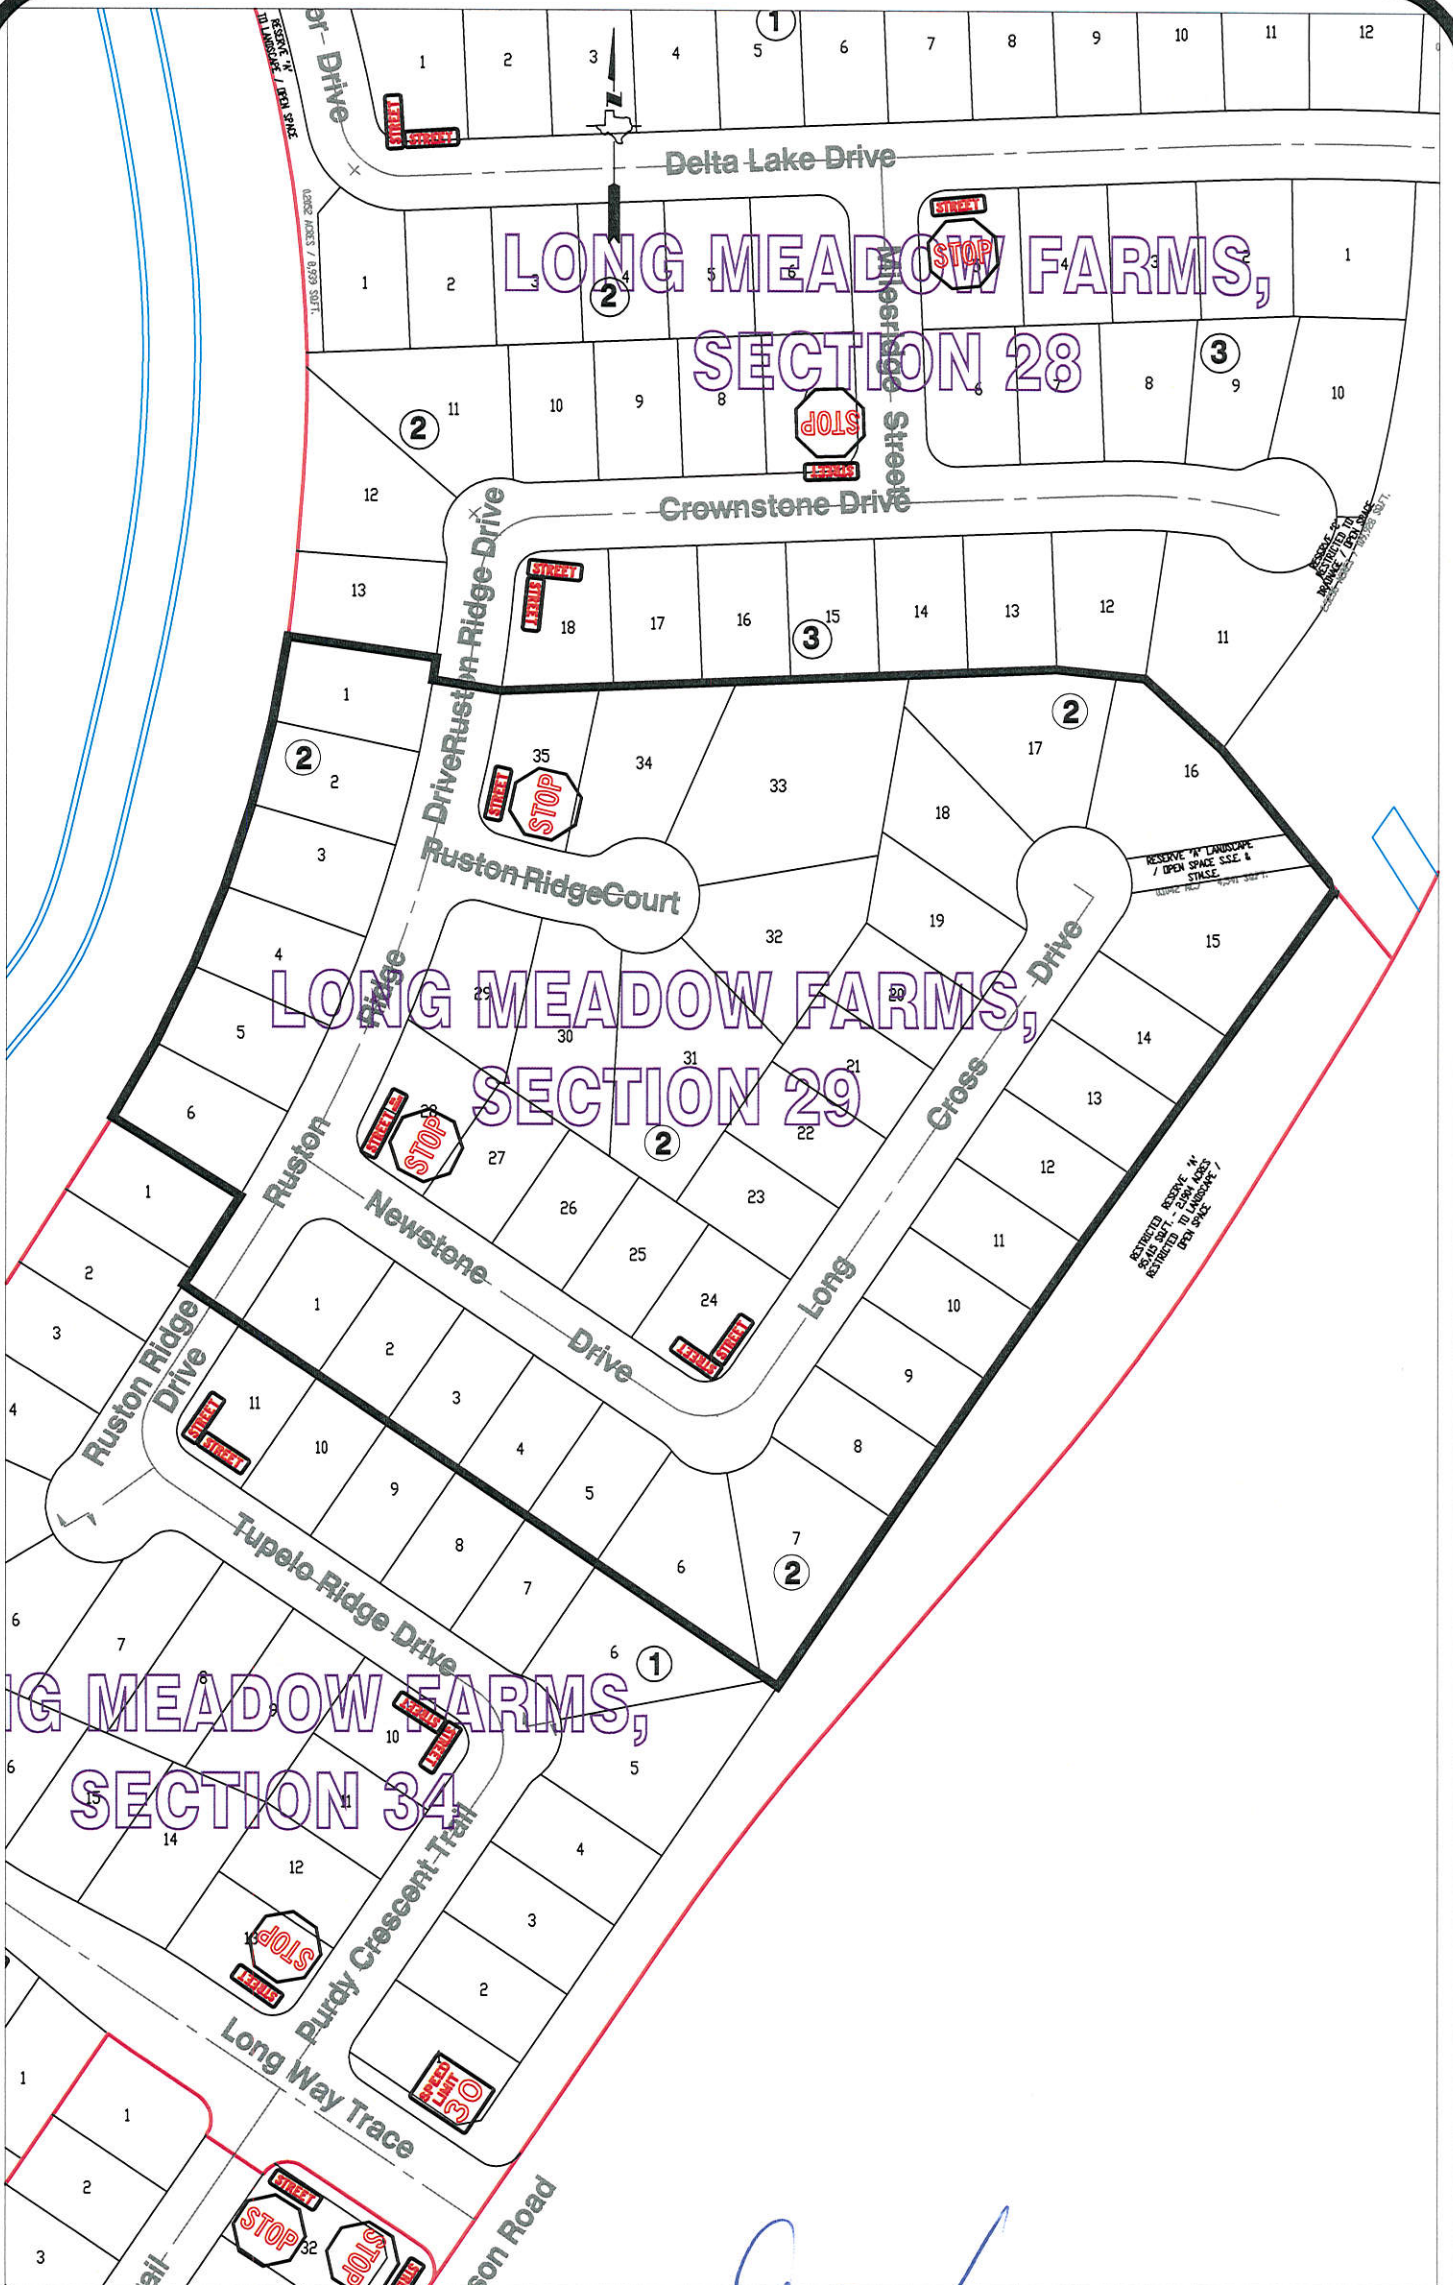

**Note:**


The purpose of this traffic control plan is to establish traffic control for Long Meadow Farms, Section 29.

Drawn By: L. Brdecka  
 Date: 12-28-15  
 Approved By: Gerald P. Wilson, PE  
 Date: 28 DEC 2015  
 Scale  
 1" = 200'-0"

**Long Meadow Farms,  
 Section 29  
 Control Map and  
 Traffic Sign Layout**

Fort Bend County Engineering Dept.  
 301 Jackson Street  
 Richmond, Texas 77469



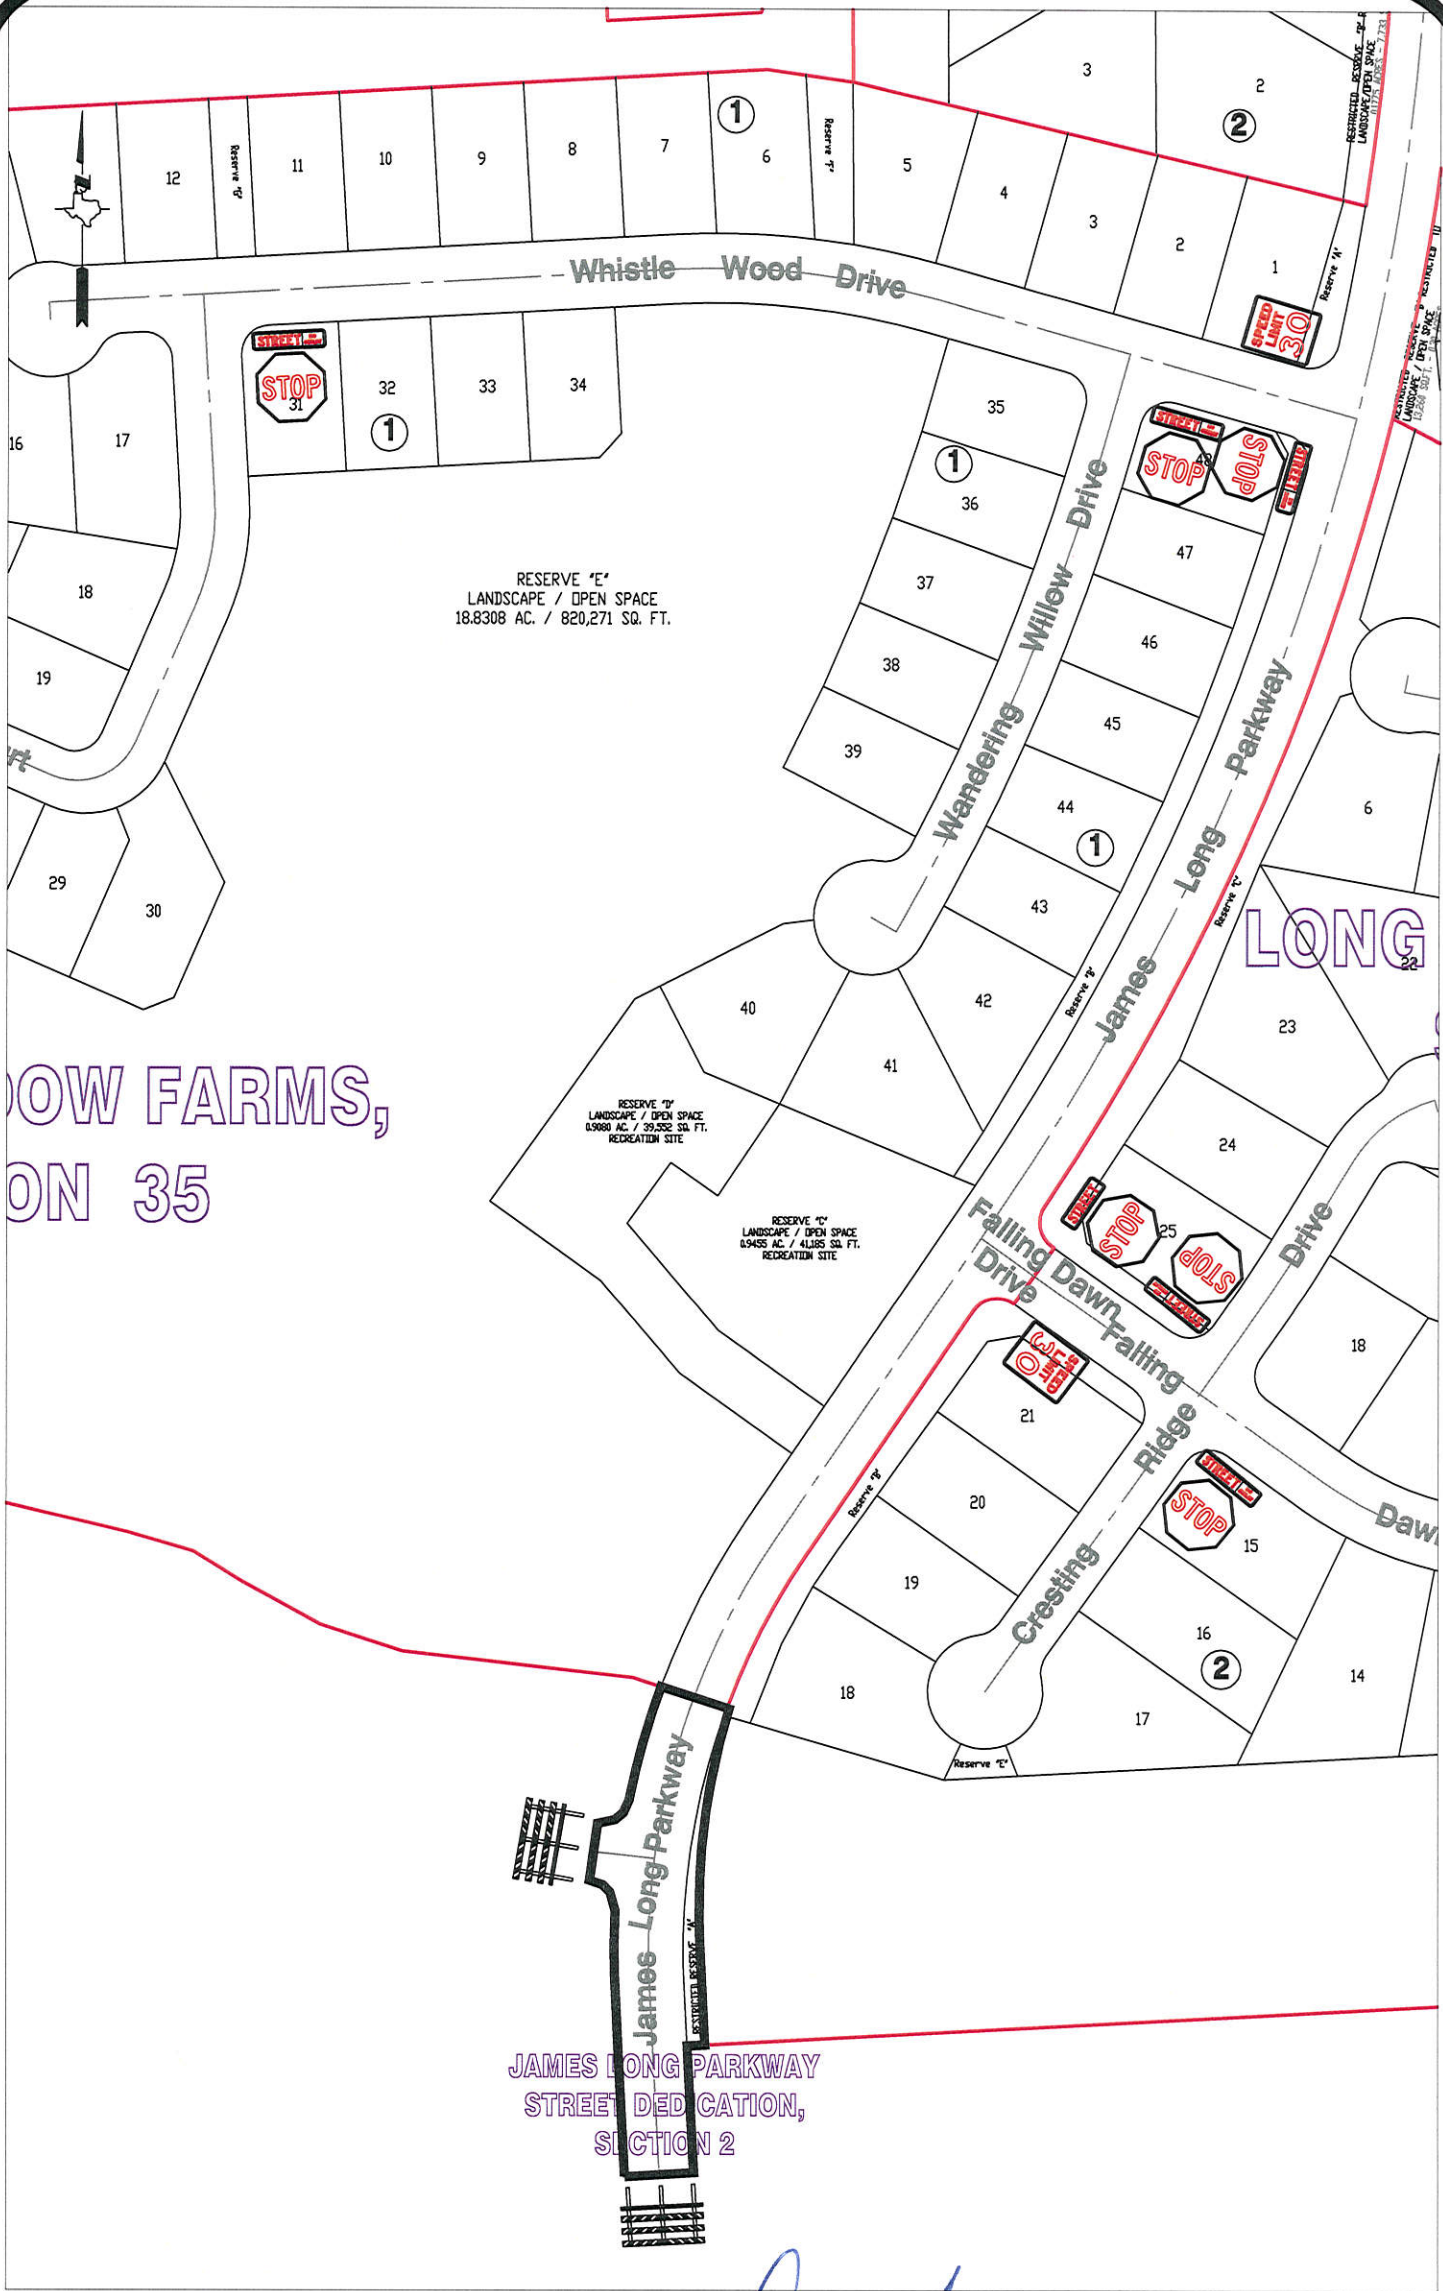

**Note:**

The purpose of this traffic control plan is to establish traffic control for James Long Parkway Street Dedication Section 2.

Drawn By: L. Brdoka

Date: 12-28-15

Approved By: Gerald E. Wilson, PE

Date: 28 DEC 2015

Scale

1" = 200'-0"

**James Long Parkway  
Street Dedication Section 2  
Control Map and  
Traffic Sign Layout**

Fort Bend County Engineering Dept.  
301 Jackson Street  
Richmond, Texas 77469