

**REVIEW BY FORT BEND COUNTY COMMISSIONERS COURT**

On this 9th day of February, 2016, Commissioners Court came on to be heard and reviewed the accompanying notice of CenterPoint Energy Job Location Crossover Rd near Katy Flewellen, Katy, TX 77494 Date 1/29/2016 Bond No. 22-022-417, Permit No. 2016-5293 to make use of certain Fort Bend County property subject to, "A Revised Order Regulating the Laying, Construction, Maintenance, and Repair of Buried Cables, Conduits, and Pole Lines, In, Under, Across or Along Roads, Streets, Highways, and Drainage Ditches in Fort Bend County, Texas, Under the Jurisdiction of the Commissioners Court of Fort Bend County, Texas," as passed by the Commissioners Court of Fort Bend County, Texas the 3rd day of August, 1987, recorded in Volume \_\_\_\_\_ of the Minutes of the Commissioners Court of Fort Bend County, Texas, to the extent that such order is not inconsistent with Article 1436a, Vernon's Texas Civil Statutes. Upon Motion of Commissioner \_\_\_\_\_, seconded by Commissioner \_\_\_\_\_, duly put and carried, it is ORDERED, ADJUDGED AND DECREED that said notice of said above purpose is hereby acknowledged by the Commissioners Court of Fort Bend County, Texas, and that said notice be placed on record according to the regulation order thereof.

Notes:

1. Evidence of review by the Commissioners Court must be kept on the job site and failure to do so constitutes grounds for job shutdown.
2. Written notices are required:
  - a. 48 hours in advance of construction start up, and
  - b. when construction is completed and ready for final inspection
 Mail notices to: Permit Administrator  
 Fort Bend County Engineering  
 301 Jackson Street  
 Richmond, Texas 77469  
 281-633-7500
3. This permit expires one (1) year from date of permit if construction has not commenced.


By: \_\_\_\_\_ Presented to Commissioners Court and approved.  
County Engineer Recorded in Volume

N/A \_\_\_\_\_  
Minutes of Commissioners Court

By: \_\_\_\_\_  
Drainage District Engineer/Manager Clerk of Commissioners Court

By: \_\_\_\_\_  
Deputy



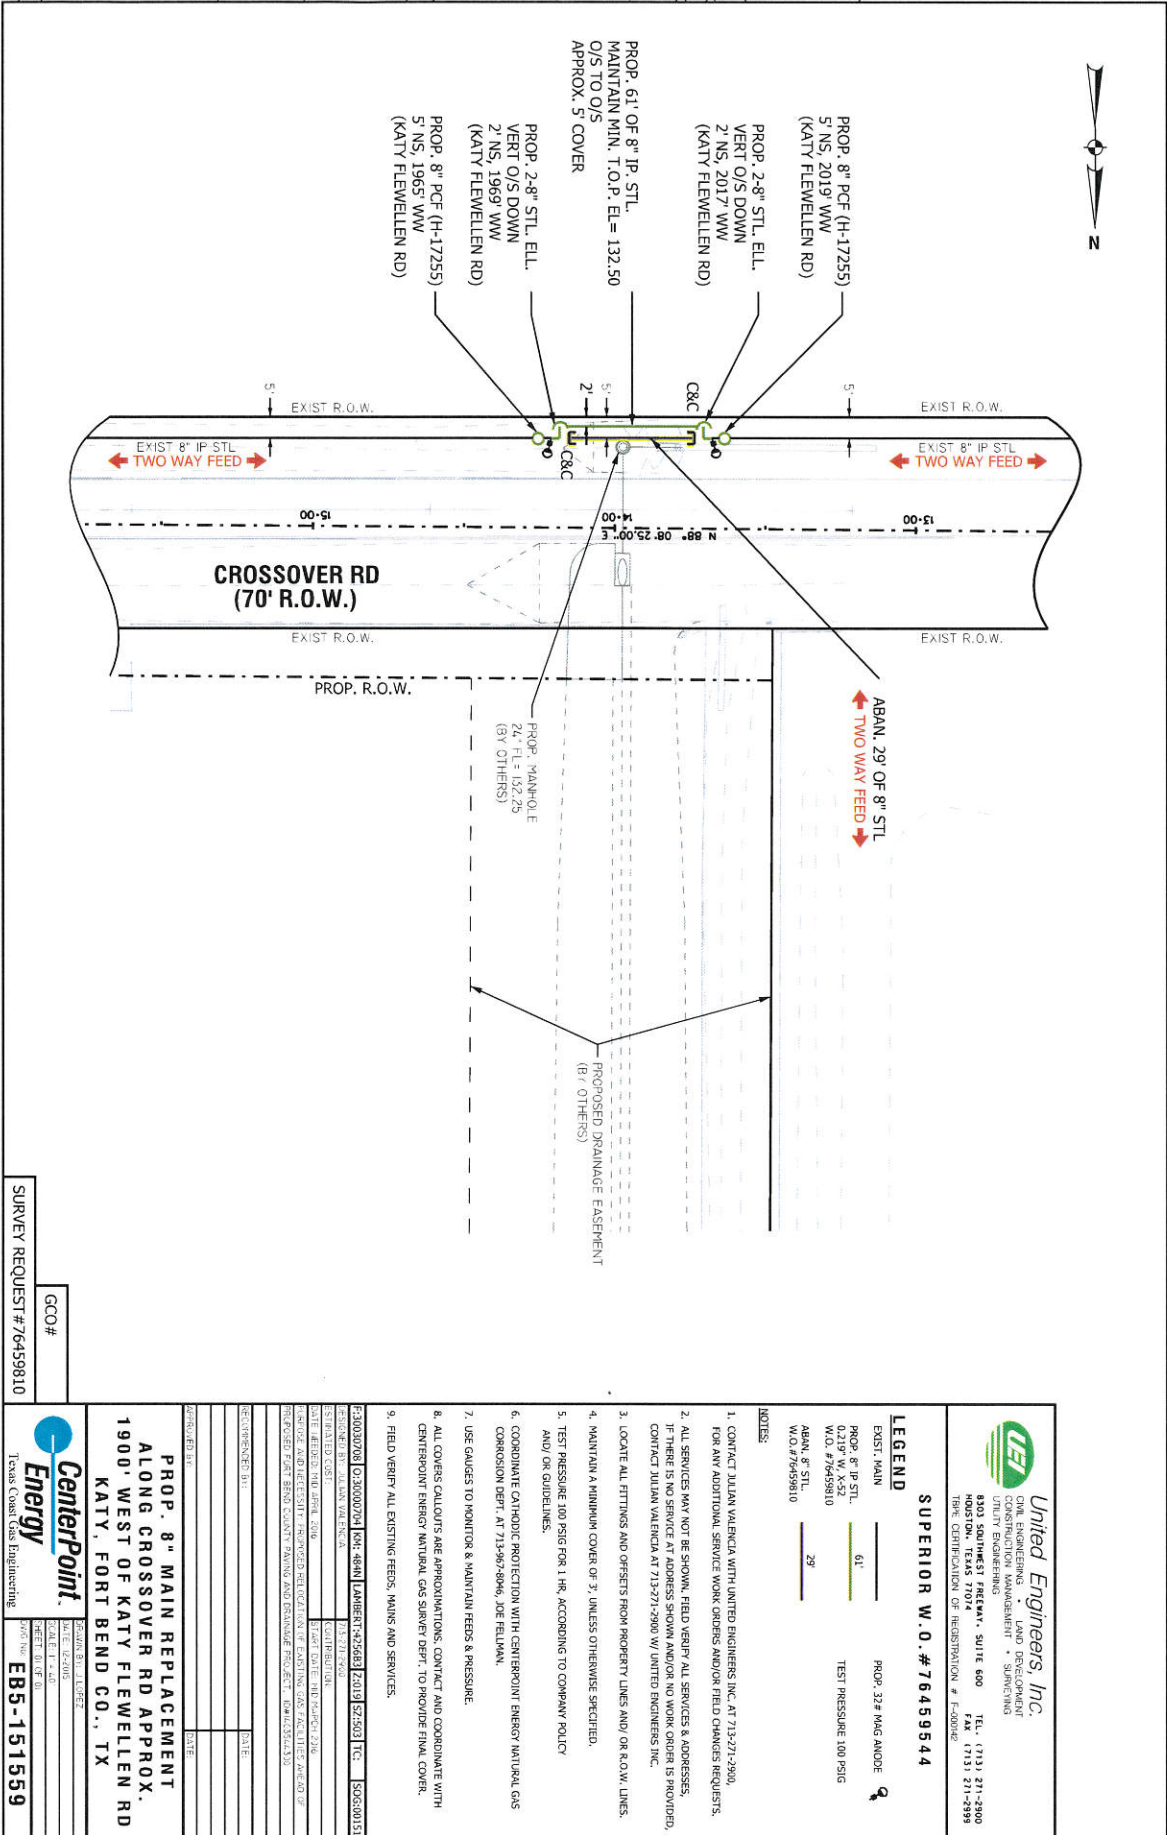

GCO #  
SURVEY REQUEST #76459810

**United Engineers, Inc.**  
 CIVIL ENGINEERING & DESIGN  
 CONSTRUCTION MANAGEMENT - SERVICES  
 UTILITY ENGINEERING - SERVICES  
 8303 SOUTHWEST FREWAY, SUITE 600  
 HOUSTON, TEXAS 77044 TEL: (713) 271-2900  
 FAX: (713) 271-2999  
 THE CORPORATION OF REGISTRATION # E-00062

**SUPERIOR W.O. # 76459544**

**CenterPoint Energy**  
 Texas Coast Gas Engineering

**PROJ. 8" MAIN REPLACEMENT ALONG CROSSOVER RD APPROX. 1900' WEST OF KATY FLEWELLEN RD KATY, FORT BEND CO., TX**

DATE: 12/17/2015  
 SCALE: 1" = 40'  
 SHEET: 01 OF 01  
 PROJECT: EB5-151559