

**REVIEW BY FORT BEND COUNTY COMMISSIONERS COURT**

On this 9th day of February, 2016, Commissioners Court came on to be heard and reviewed the accompanying notice of AT&T Texas

Job Location 6055 KATY-GASTON RD, KATY, TX 77494

Date 1/29/2016 Bond No. CH1-001686693-01, Permit No. 2016-5322 to make use of certain Fort Bend County property subject to, "A Revised Order Regulating the Laying, Construction, Maintenance, and Repair of Buried Cables, Conduits, and Pole Lines, In, Under, Across or Along Roads, Streets, Highways, and Drainage Ditches in Fort Bend County, Texas, Under the Jurisdiction of the Commissioners Court of Fort Bend County, Texas," as passed by the Commissioners Court of Fort Bend County, Texas the 3rd day of August, 1987, recorded in Volume \_\_\_\_\_ of the Minutes of the Commissioners Court of Fort Bend County, Texas, to the extent that such order is not inconsistent with Article 1436a, Vernon's Texas Civil Statutes. Upon Motion of Commissioner \_\_\_\_\_, seconded by Commissioner \_\_\_\_\_, duly put and carried, it is ORDERED, ADJUDGED AND

DECREED that said notice of said above purpose is hereby acknowledged by the Commissioners Court of Fort Bend County, Texas, and that said notice be placed on record according to the regulation order thereof.

Notes:

1. Evidence of review by the Commissioners Court must be kept on the job site and failure to do so constitutes grounds for job shutdown.
2. Written notices are required:
  - a. 48 hours in advance of construction start up, and
  - b. when construction is completed and ready for final inspection
 Mail notices to: Permit Administrator  
 Fort Bend County Engineering  
 301 Jackson Street  
 Richmond, Texas 77469  
 281-633-7500
3. This permit expires one (1) year from date of permit if construction has not commenced.

By: _____ County Engineer	Presented to Commissioners Court and approved. Recorded in Volume _____
------------------------------	--

By: <u>N/A</u> _____	Minutes of Commissioners Court
-------------------------	--------------------------------



Drainage District Engineer/Manager	Clerk of Commissioners Court
------------------------------------	------------------------------

By: \_\_\_\_\_  
Deputy



# FT BEND CO. PERMIT PRINT

## SPRING GREEN BLVD, FRY ROAD, KATY-GASTON RD

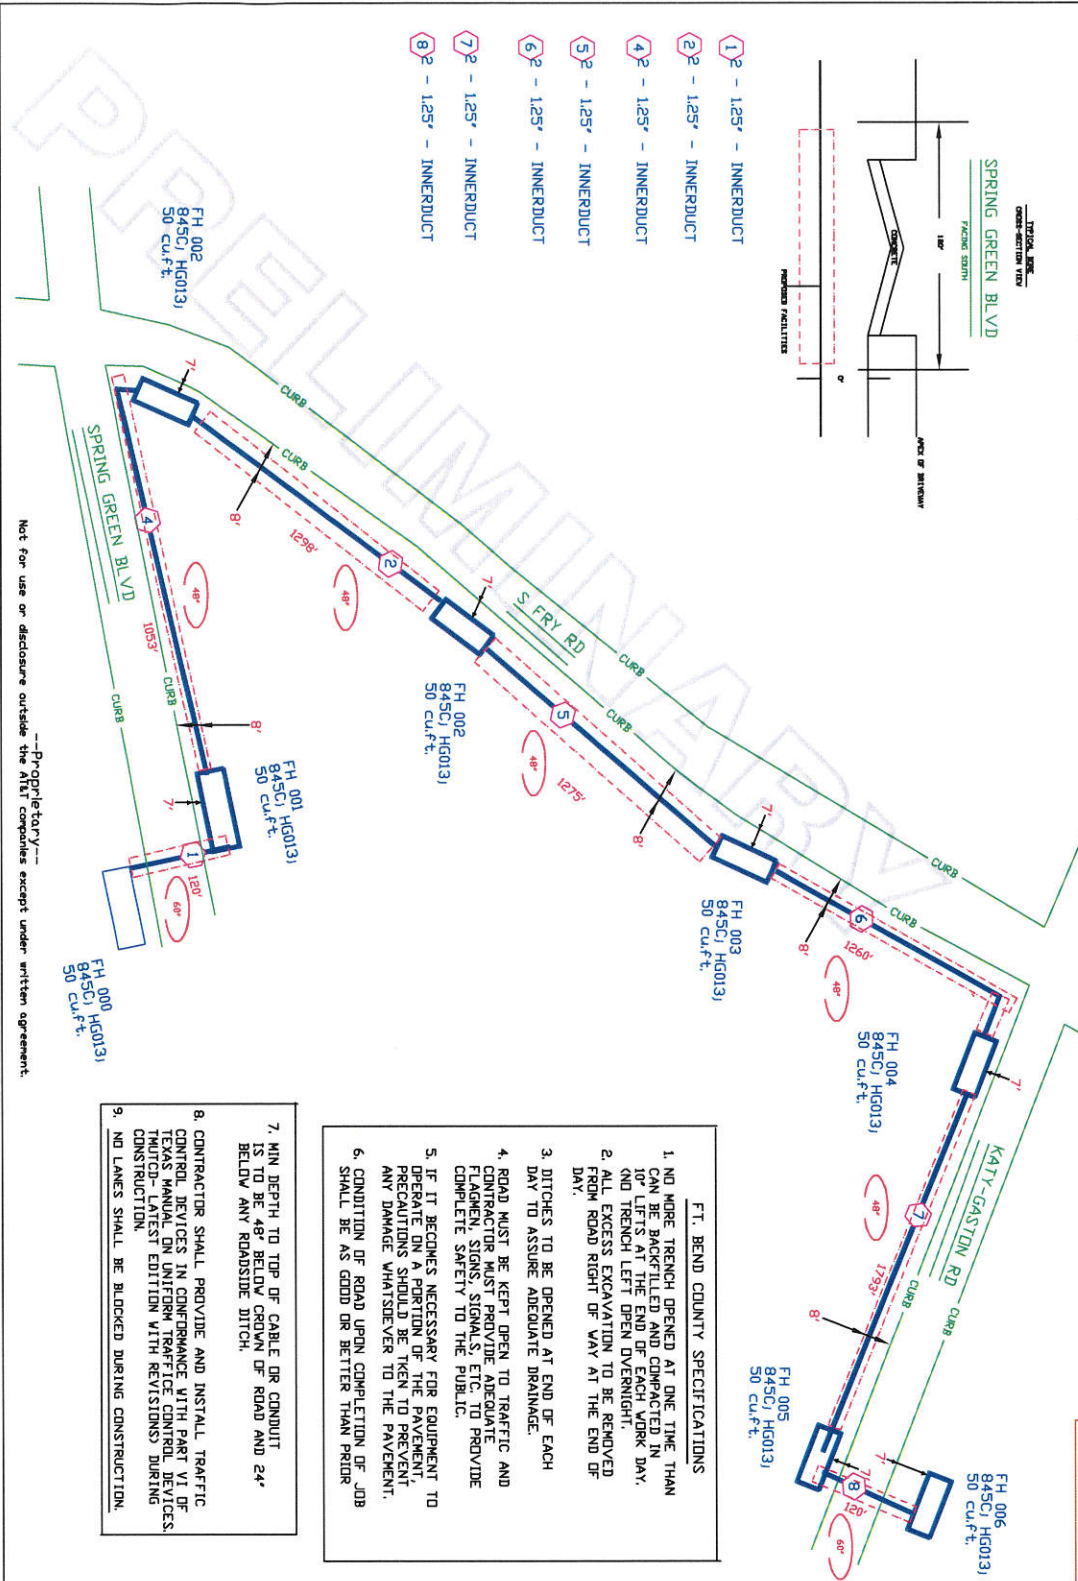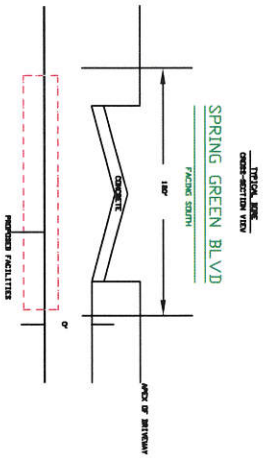

THESE ARE NO WORK PERMITS FOR CONSTRUCTION ON THIS

NOTICE: NOTIFY THE PERMIT OFFICE 48 HOURS IN ADVANCE OF CONSTRUCTION WITH THE PERMIT NUMBER. 956-3003

- FT. BEND COUNTY SPECIFICATIONS**
1. NO MORE TRENCH OPENED AT ONE TIME THAN CAN BE BACKFILLED AND COMPACTED IN 10' LIFTS AT THE END OF EACH WORK DAY. END TRENCH LEFT OPEN OVERNIGHT.
  2. ALL EXCESS EXCAVATION TO BE REMOVED FROM ROAD RIGHT OF WAY AT THE END OF DAY.
  3. DITCHES TO BE OPENED AT END OF EACH DAY TO ASSURE ADEQUATE DRAINAGE.
  4. ROAD MUST BE KEPT OPEN TO TRAFFIC AND CONTRACTOR MUST PROVIDE ADEQUATE FLAGMEN, SIGNS, SIGNALS, ETC. TO PROVIDE COMPLETE SAFETY TO THE PUBLIC.
  5. IF IT BECOMES NECESSARY FOR EQUIPMENT TO OPERATE ON A PORTION OF THE PAVEMENT, PRECAUTIONS SHOULD BE TAKEN TO PREVENT ANY DAMAGE WHATSOEVER TO THE PAVEMENT.
  6. CONDITION OF ROAD UPON COMPLETION OF JOB SHALL BE AS GOOD OR BETTER THAN PRIOR

7. MIN DEPTH TO TOP OF CABLE OR CONDUIT IS TO BE 48" BELOW CROWN OF ROAD AND 24" BELOW ANY ROADSIDE DITCH.
8. CONTRACTOR SHALL PROVIDE AND INSTALL TRAFFIC CONTROL DEVICES IN CONFORMANCE WITH PART VI OF TEXAS MANUAL ON UNIFORM TRAFFIC CONTROL DEVICES, LATEST LATEST EDITION WITH REVISIONS DURING CONSTRUCTION.
9. NO LANES SHALL BE BLOCKED DURING CONSTRUCTION.

Proprietary  
Not for use or disclosure outside the Aflac companies except under written agreement.

SPECIAL CIRCUITS FORWARDED N

PERMIT REQUIRED Y

NORTH ARROW

OPERATING RANGE OF JOB STEPS

TASK \_\_\_\_\_ TO \_\_\_\_\_

MFRG 845C

TRANSMISSION ZONE

RZ 0 CZ 0 TAPER CODE 41802

CAUTION HIGH VOLTAGE BURIED

KV 12.50 AERIAL Y

HIGHWAY PERMIT NO.

UTILITY CO 0211 - CENTER POINT

REP NAME

REP TEL NO. (713) 201-2222

POLE CONTACTS (+) 0 (-) 0

UTILITY CO

REP NAME

REP TEL NO.

POLE CONTACTS (+) 0 (-) 0

PROJECT NO. A000A03

TOT PRINTS 17 PRINT NO. 16

NPA/NNX: 281-222 PRT: 281232

EXCH. RICH-R05C

TAX DIST. F0042

GEO LOC. 899232

ENGR. 89 DRAWN/BJ

TELEPHONE NO. (281) 341-4312

REG. REF. 225-285-36

MAP REF. 24 G

SCALE 1/8"=1'

ISSUE DATE

PROJ TITLE OF CELL SITE A000A03

REV. NUMBER

DATE REV.