



Fort Bend County Engineering
FORT BEND COUNTY, TEXAS

Richard W. Stolleis, P.E.
County Engineer

February 22, 2016

Commissioner James Patterson
Fort Bend County Precinct 4
12919 Dairy Ashford Rd Suite 200
Sugar Land, TX 77478

RE: West Airport Blvd Street Dedication Sec. 1 - Traffic Control Plan

Dear Commissioner:

The Construction Completion letter was signed on January 13, 2016, which started the one year maintenance period. Fort Bend County Engineering has completed and recommends approval of the traffic control plan for the above referenced subdivision. The public hearing date for acceptance of the plan is being scheduled.

A copy of the traffic control plan is attached for your review. If you should have any questions, please give me a call.


Sincerely,



Jorge Salgado
Construction Inspector
Engineer Technician I

JS/clg

cc: Judge Robert E. Hebert, County Judge
Marc Grant - FBC Road & Bridge
Brian Fields - Signage Department
File

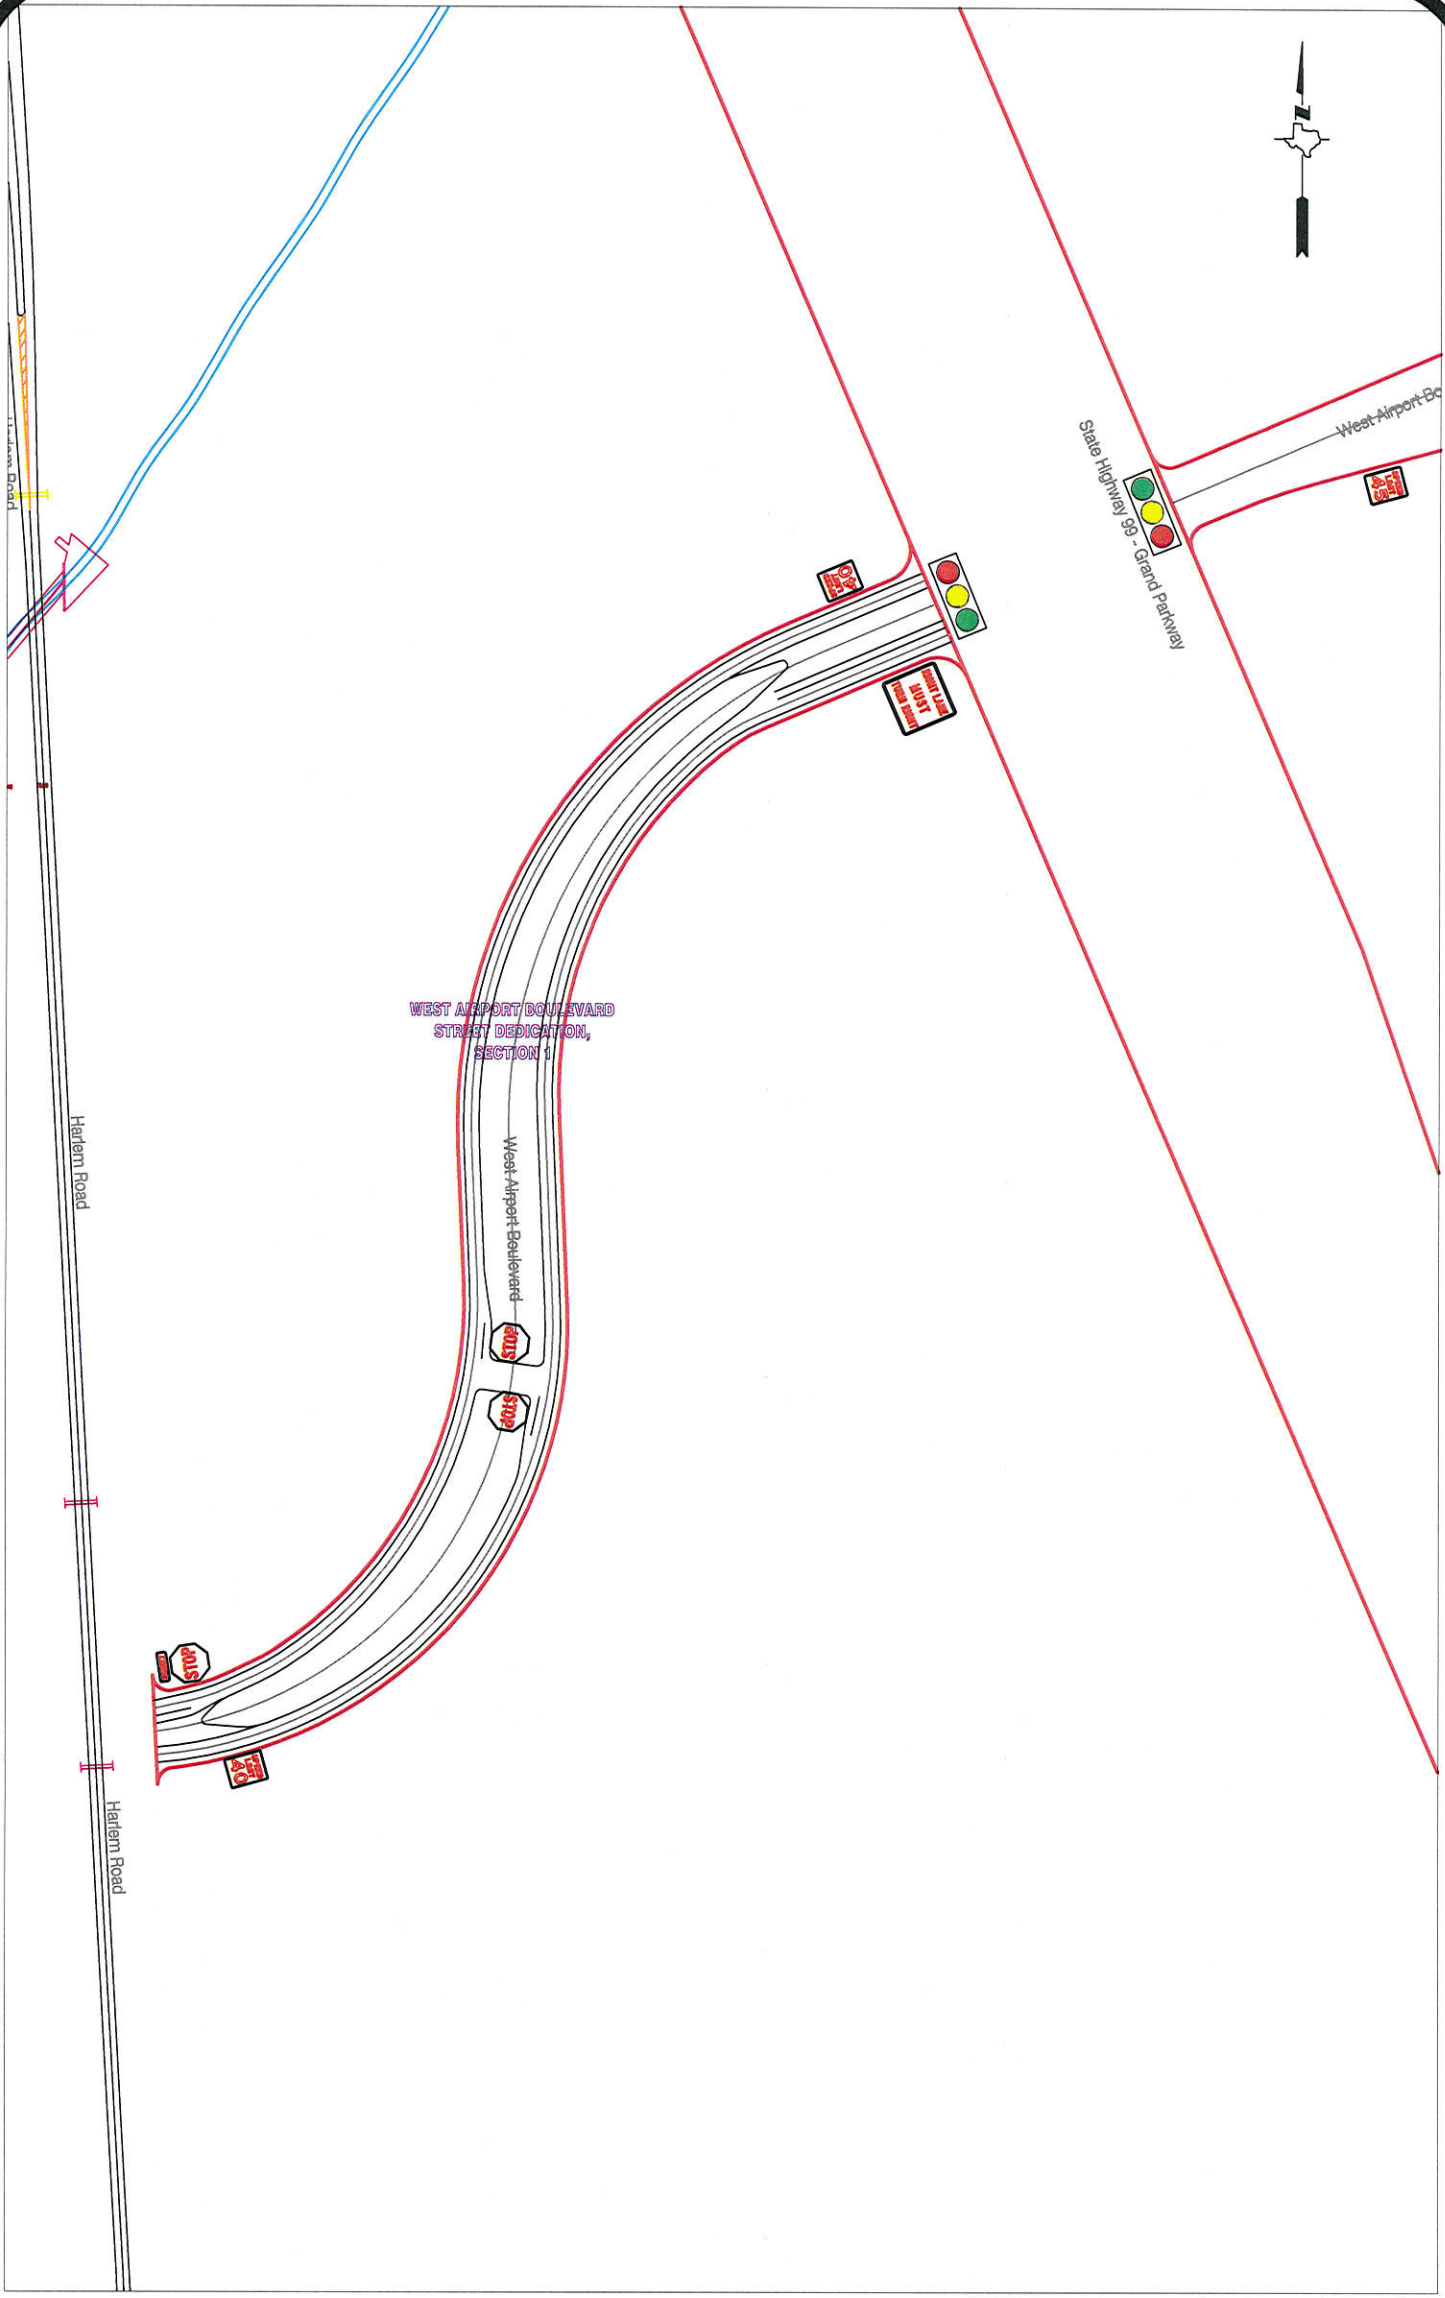

WEST AIRPORT BOULEVARD
STREET DEDICATION,
SECTION 1

Note:

The purpose of this traffic control plan is to establish traffic control for West Airport Boulevard Street Dedication Section 1.

Drawn By: L. Brdecka
Date: 2-18-16
Approved By: Charles O. Dean, PE
Date: *CoD 2/23/16*
Scale
1" = 300'-0"

**West Airport Boulevard
Street Dedication Section 1
Control Map and
Traffic Sign Layout**

Fort Bend County Engineering Dept.
301 Jackson Street
Richmond, Texas 77469