

REVIEW BY FORT BEND COUNTY COMMISSIONERS COURT

On this 22nd day of March, 2016, Commissioners Court came on to be heard and reviewed the accompanying notice of Phonoscope Enterprise Group
Job Location 4242 S. Mason Rd. Katy, TX 77450
Date 3/1/2016 Bond No. 103827669, Permit No. 2016-5846 to make use of certain Fort Bend County property subject to, "A Revised Order Regulating the Laying, Construction, Maintenance, and Repair of Buried Cables, Conduits, and Pole Lines, In, Under, Across or Along Roads, Streets, Highways, and Drainage Ditches in Fort Bend County, Texas, Under the Jurisdiction of the Commissioners Court of Fort Bend County, Texas," as passed by the Commissioners Court of Fort Bend County, Texas the 3rd day of August, 1987, recorded in Volume _____ of the Minutes of the Commissioners Court of Fort Bend County, Texas, to the extent that such order is not inconsistent with Article 1436a, Vernon's Texas Civil Statutes. Upon Motion of Commissioner _____, seconded by Commissioner _____, duly put and carried, it is ORDERED, ADJUDGED AND DECREED that said notice of said above purpose is hereby acknowledged by the Commissioners Court of Fort Bend County, Texas, and that said notice be placed on record according to the regulation order thereof.

Notes:


- 1. Evidence of review by the Commissioners Court must be kept on the job site and failure to do so constitutes grounds for job shutdown.
- 2. Written notices are required:
 - a. 48 hours in advance of construction start up, and
 - b. when construction is completed and ready for final inspectionMail notices to: Permit Administrator
Fort Bend County Engineering
301 Jackson Street
Richmond, Texas 77469
281-633-7500
- 3. This permit expires one (1) year from date of permit if construction has not commenced.

By: _____ Presented to Commissioners Court and approved.
County Engineer Recorded in Volume

By: N/A _____ Minutes of Commissioners Court

By: _____ Clerk of Commissioners Court
Drainage District Engineer/Manager

By: _____ Deputy

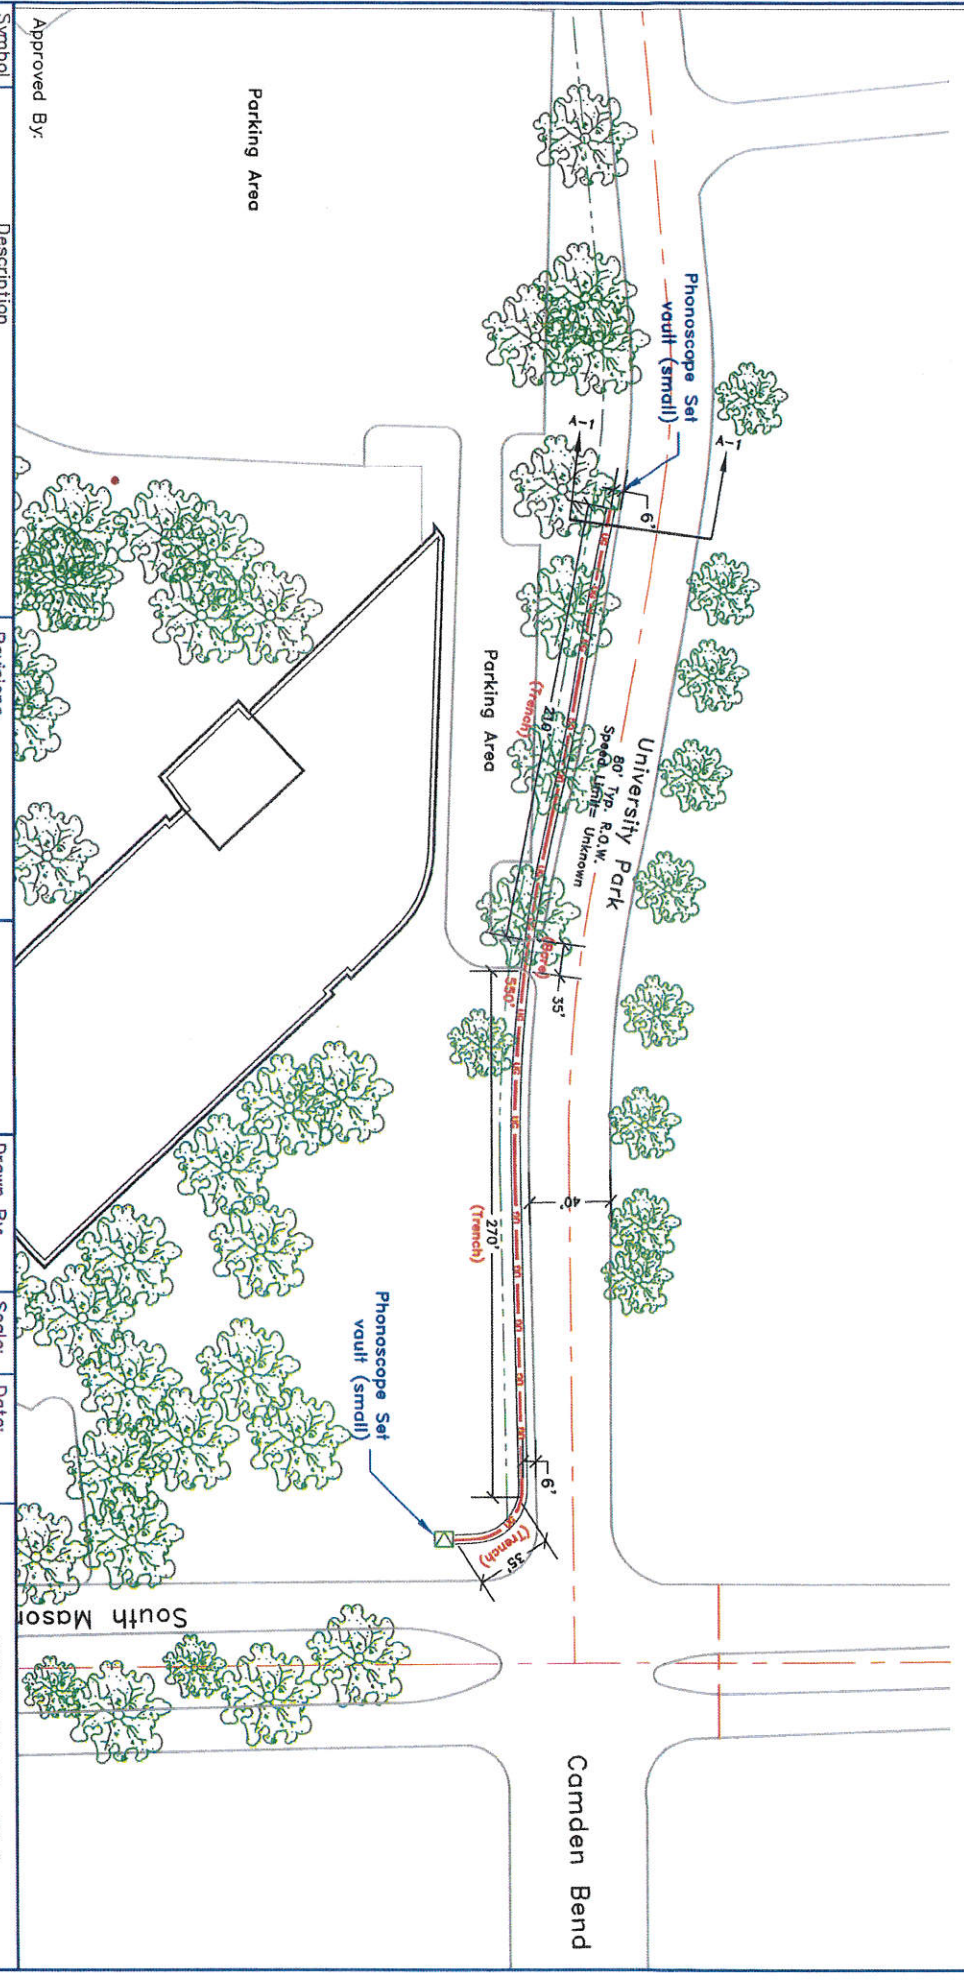

Symbol	Description	Revisions	Drawn By:	Scale:	Date:	NOTICE OF PROPOSED UTILITY INSTALLATION PROPOSED UNDERGROUND WIRELINE CONSTRUCTION SITE PLAN - UG ROW OF UNIVERSITY PARK 1 of 2 JOB#: 0116-512 W.O.# 04008
<input checked="" type="checkbox"/>	(3) 1" PVC CONDUIT ENCASED FIBER OPTIC CABLE UNDERGROUND @ A MIN. DEPTH OF 48" BELOW EXISTING NATURAL GRADE		Harrall Toyer	N.T.S.	02/26/2016	
<input checked="" type="checkbox"/>	PHONOSCOPE SET VAULT (SMALL)					
Approved By:		Key Map: 485 Z		Confidential and Proprietary PHONOSCOPE		

