



Fort Bend County Engineering
FORT BEND COUNTY, TEXAS

Richard W. Stolleis, P.E.
County Engineer

February 11, 2016

Commissioner W. A. "Andy" Meyers
Fort Bend County Precinct 3
22333 Grand Corner Drive
Katy, Texas 77494

**RE: Spring Green Blvd North of Hawks Prairie Blvd - Traffic Control Plan
Spring Green Blvd North of Roesner Road STD**

Dear Commissioner:

Fort Bend County Engineering has completed and recommends approval of the traffic control plan for the above referenced subdivision. The public hearing date for acceptance of the plan is being scheduled.

A copy of the traffic control plan is attached for your review. If you should have any questions, please give me a call.


Sincerely,

Jorge Salgado
Construction Inspector
Engineer Technician I

JS/clg

cc: Judge Robert E. Hebert, County Judge
Marc Grant - FBC Road & Bridge
Brian Fields - Signage Department
File

3,169 ACRES/ 138,032 S.F.
RESTRICTED TO WATERWATER TREATMENT PLANT,
LANDSCAPE AND OPEN SPACE
F.B.C. M.U.D. 58
W.W.T.P. NO. 1
REPLAT AND EXT. 1

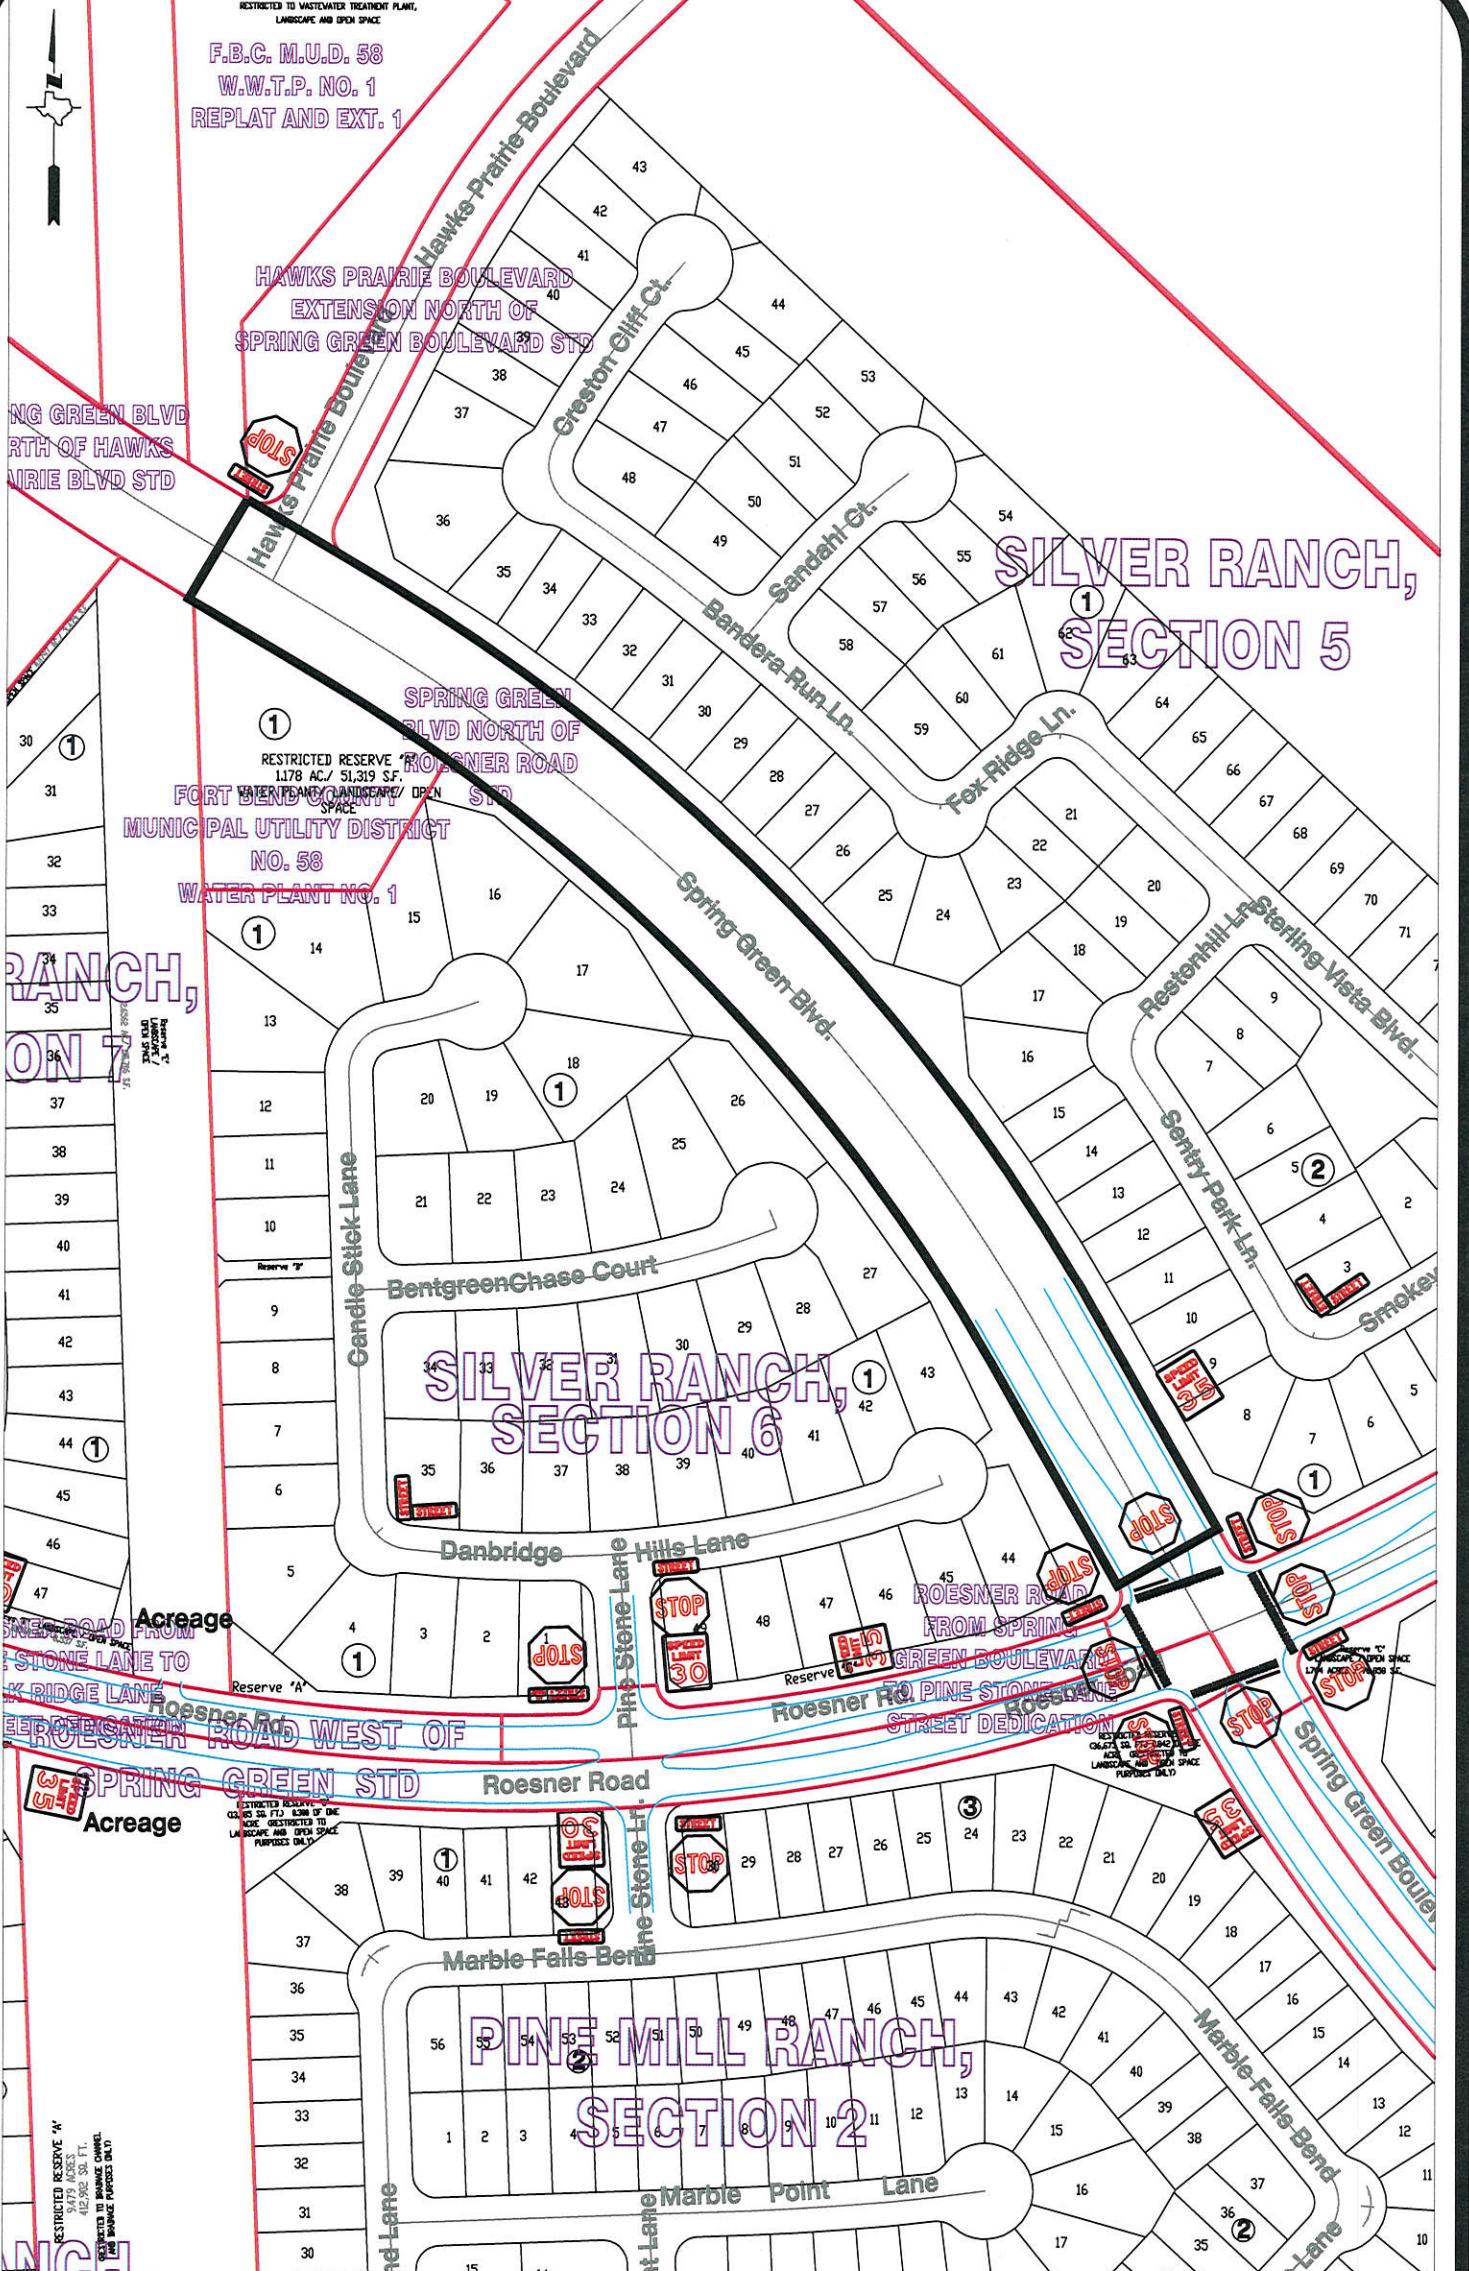

Note:

The purpose of this traffic control plan is to establish traffic control for Spring Green Boulevard North of Roesner Road Street Dedication.

Drawn By: L. Brdecka

Date: 2-15-16

Approved By: Charles O. Dean, PE

Date: 2/15/16

Scale

1" = 200'-0"

**Spring Green Boulevard North of
Roesner Road Street Dedication
Control Map and
Traffic Sign Layout**

Fort Bend County Engineering Dept.
301 Jackson Street
Richmond, Texas 77469