



Fort Bend County Engineering
FORT BEND COUNTY, TEXAS

Richard W. Stolleis, P.E.
County Engineer

February 15, 2016

Commissioner James Patterson
Fort Bend County Precinct 4
12919 Dairy Ashford Rd #200
Sugar Land, Texas 77478

RE: Aliana, Section 34 - Traffic Control Plan
Aliana, Section 35

Dear Commissioner:

The Construction Completion letter was signed on January 13, 2016, which started the one year maintenance period. Fort Bend County Engineering has completed and recommends approval of the traffic control plan for the above referenced subdivision. The public hearing date for acceptance of the plan is being scheduled.

A copy of the traffic control plan is attached for your review. If you should have any questions, please give me a call.


Sincerely,



Jorge Salgado
Construction Inspector
Engineer Technician I

JS/clg

cc: Judge Robert E. Hebert, County Judge
Marc Grant - FBC Road & Bridge
Brian Fields - Signage Department
File

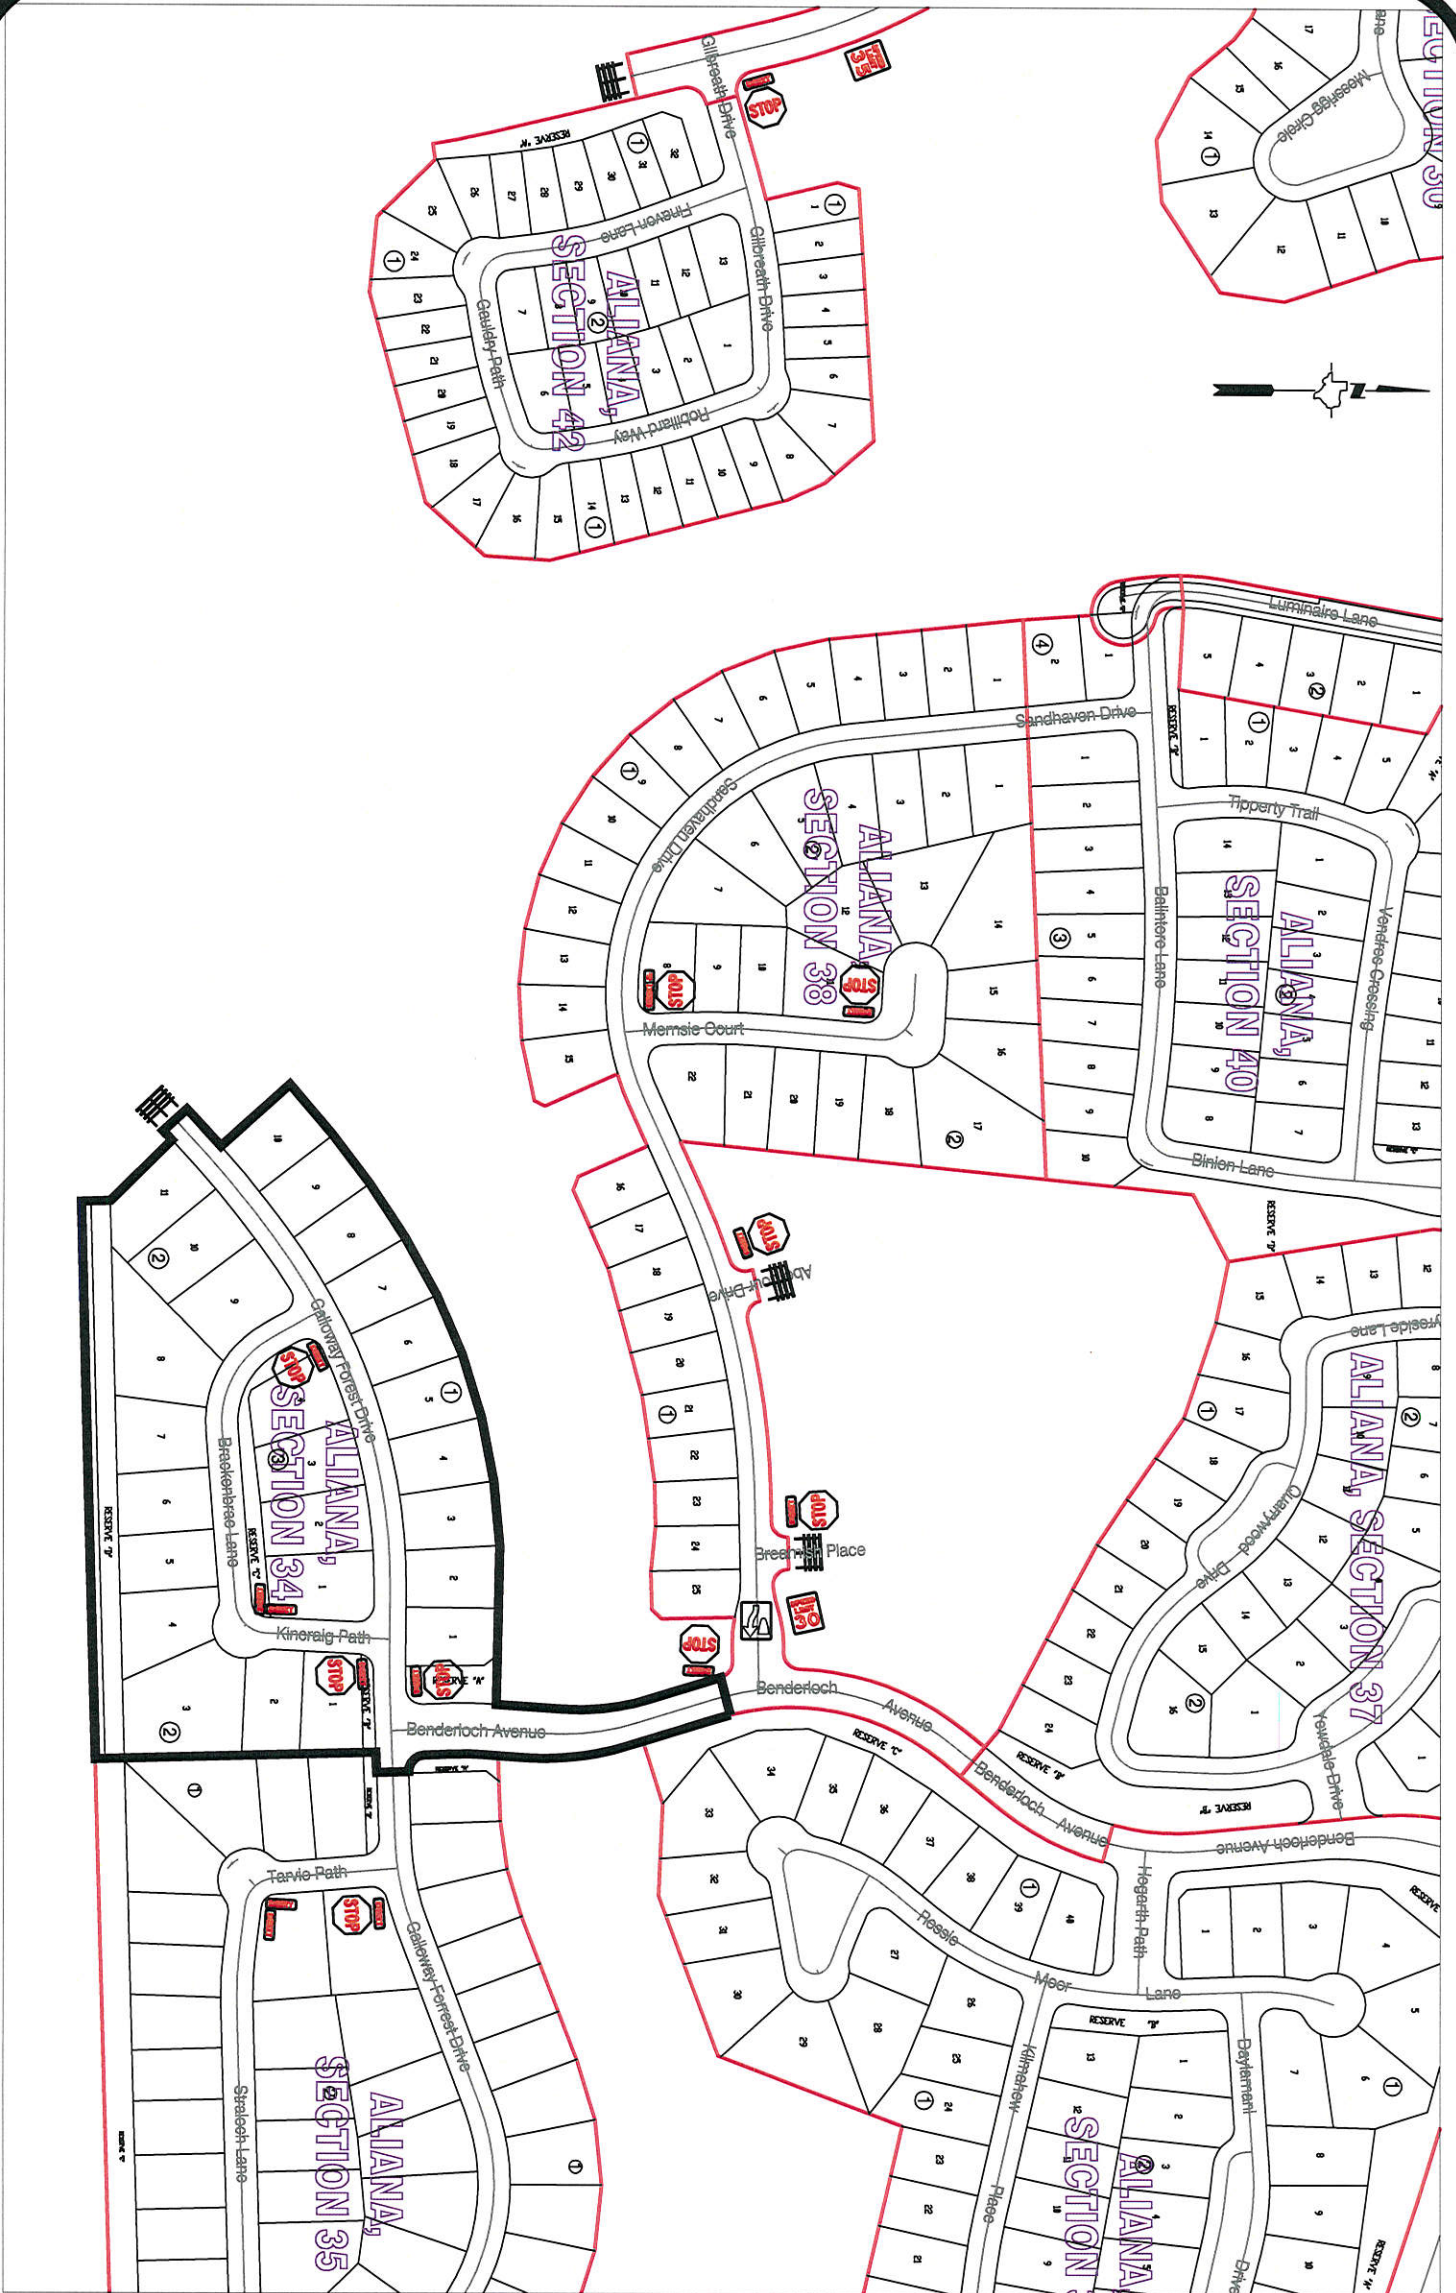

Note:

The purpose of this traffic control plan is to establish traffic control for Aliana, Section 34.

Drawn By: L. Brdecka

Date: 2-8-16

Approved By: Charles O. Dean, PE


Date: *CD 2/15/16*

Scale

1" = 300'-0"

**Aliana, Section 34
Control Map and
Traffic Sign Layout**

Fort Bend County Engineering Dept.
301 Jackson Street
Richmond, Texas 77469

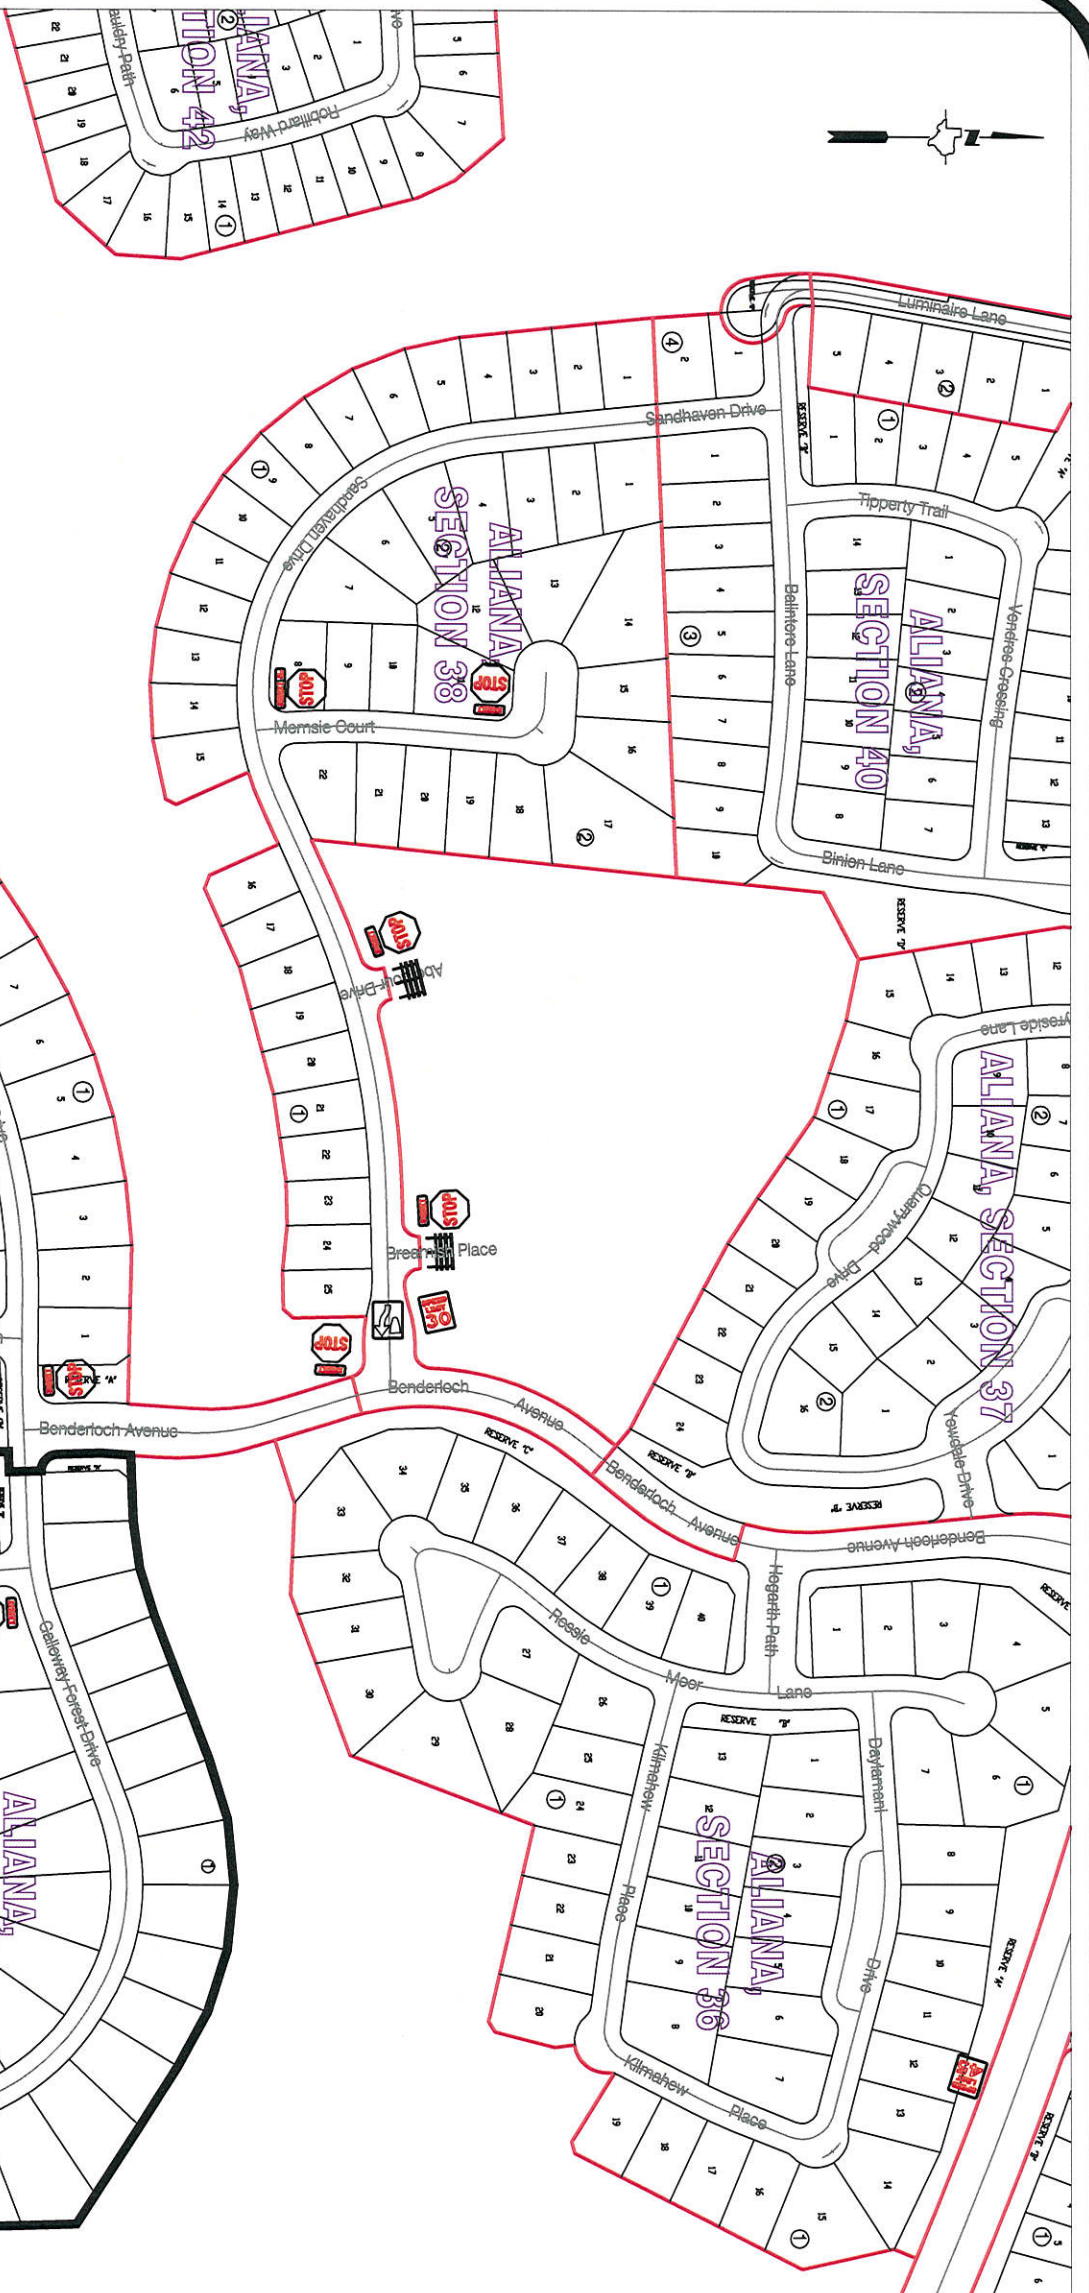

Note:

The purpose of this traffic control plan is to establish traffic control for Aliana, Section 35.

Drawn By: L. Brdecka

Date: 2-8-16

Approved By: Charles O. Dean, PE

Date: *GD 2/15/16*

Scale

1" = 300'-0"

**Aliana, Section 35
Control Map and
Traffic Sign Layout**

Fort Bend County Engineering Dept.
301 Jackson Street
Richmond, Texas 77469