



Fort Bend County Engineering
FORT BEND COUNTY, TEXAS

Richard W. Stolleis, P.E.
County Engineer

April 25, 2016

Commissioner W. A. "Andy" Meyers
Fort Bend County Precinct 3
22333 Grand Corner Drive
Katy, Texas 77494

**RE: Grand Vista, Section 13 - Traffic Control Plan
Grand Vista Springs Blvd Street Dedication Sec. 2**

Dear Commissioner Meyers:

The Construction Completion letter was signed on April 8, 2016, which started the one year maintenance period. Fort Bend County Engineering has completed and recommends approval of the traffic control plans for the above referenced subdivisions. The public hearing date for acceptance of the plan is being scheduled.



A copy of the traffic control plan is attached for your review. If you should have any questions, please give me a call.

Sincerely,

Chris Debaillon, PE, PTOE
Assistant County Engineer – Traffic

CD/clg

cc: Judge Robert E. Hebert, County Judge
Marc Grant - FBC Road & Bridge
Brian Fields - Signage Department
File

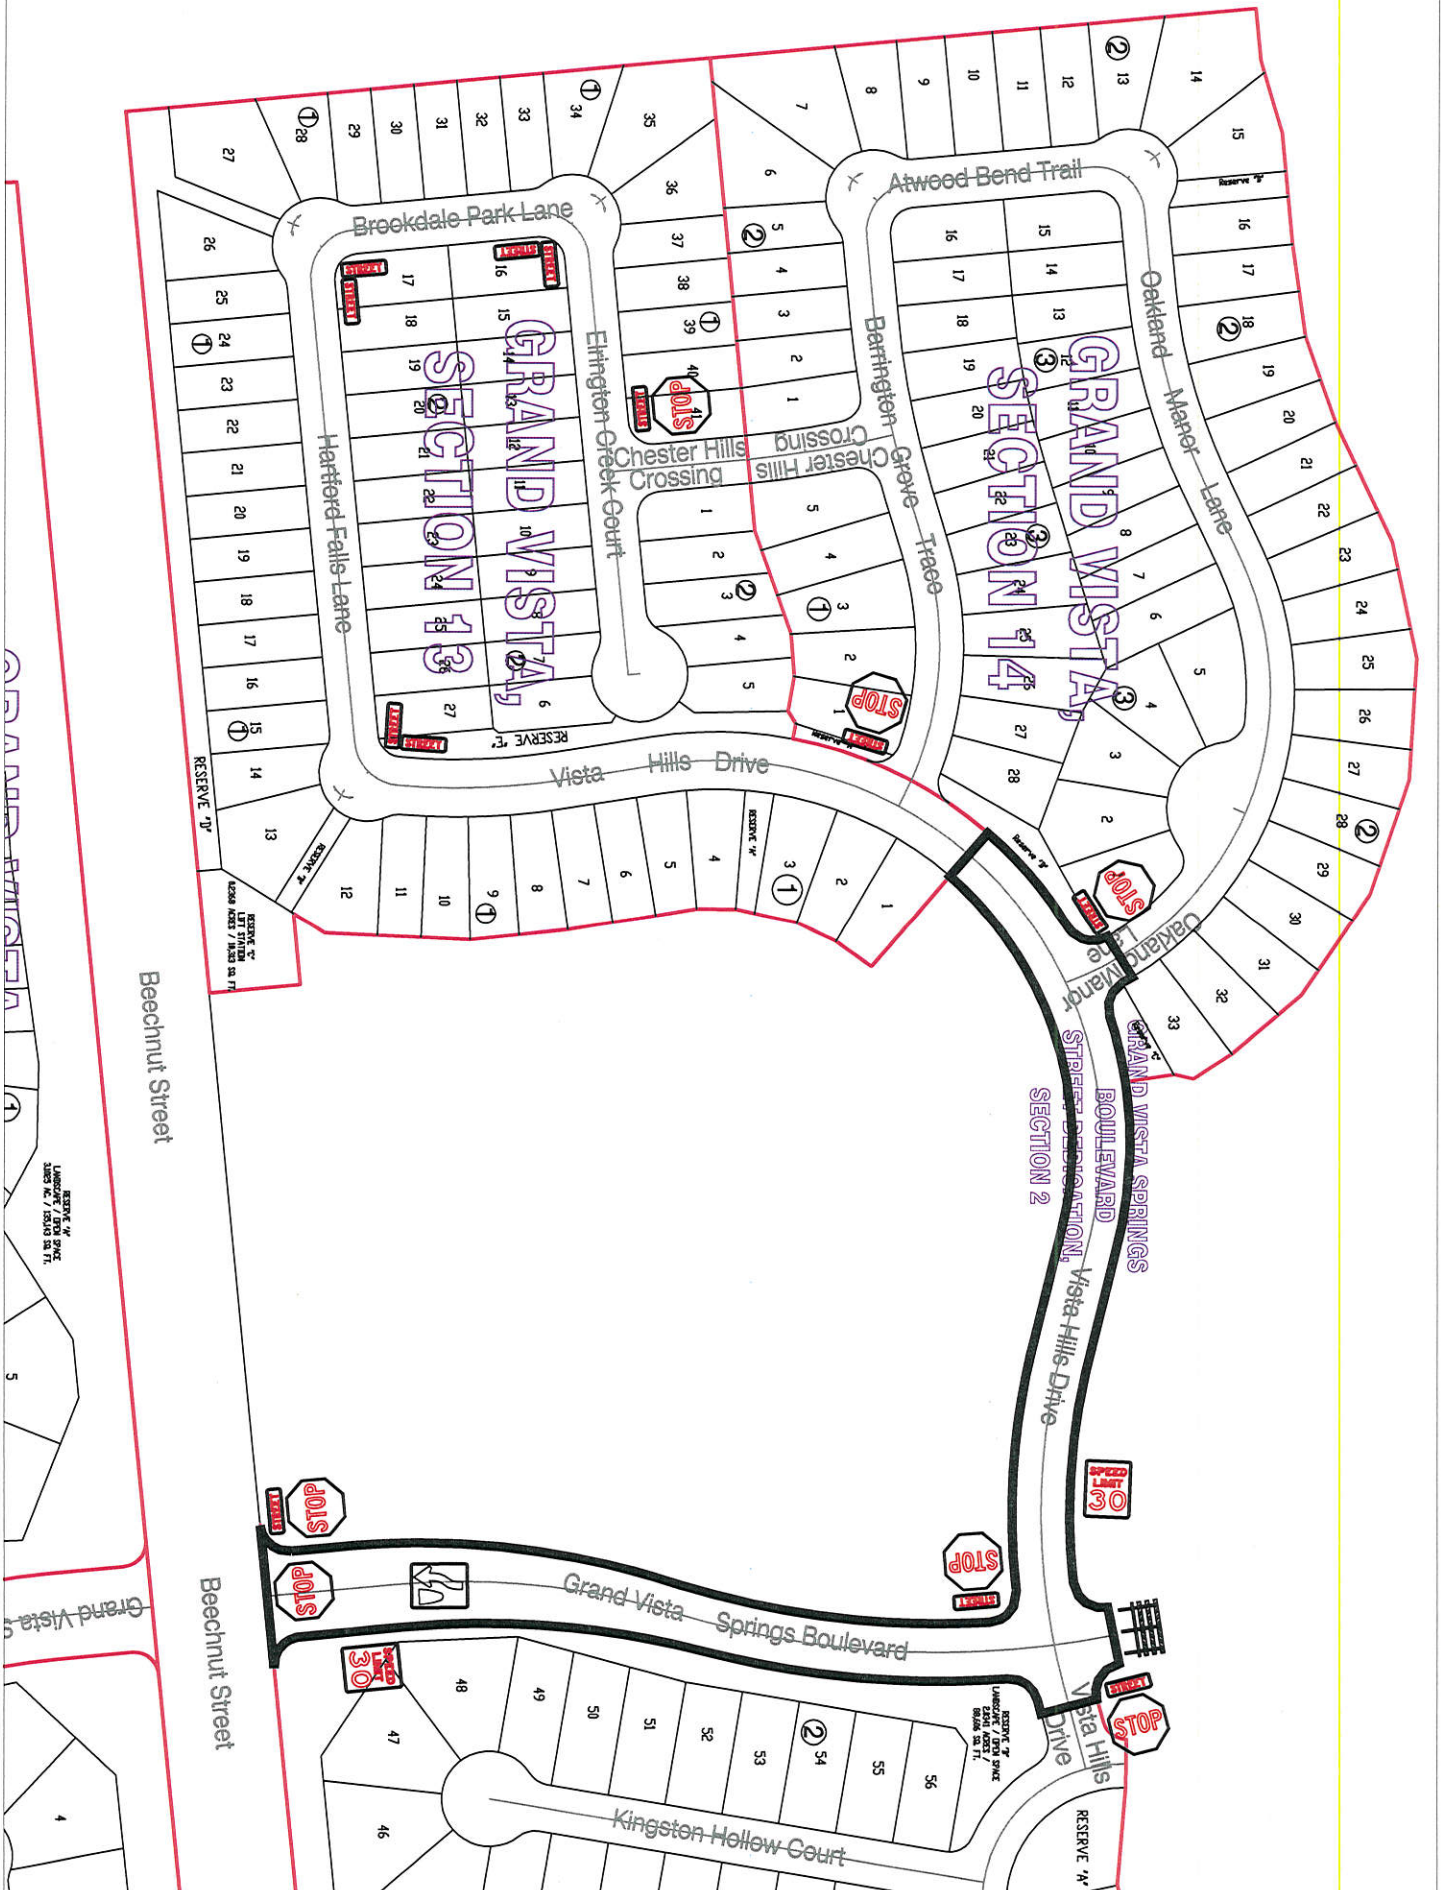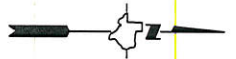

Note:

The purpose of this traffic control plan is to establish traffic control for Grand Vista Boulevard Street Dedication, Section 2.

Drawn By: L. Brdecka

Date: 4-25-16

Approved By: Chris Debaillon, PE PTOE



Date: **CD 4/26/16**

Scale

1" = 200'-0"

**Grand Vista Springs Boulevard
Street Dedication, Section 2
Control Map and
Traffic Sign Layout**

Fort Bend County Engineering Dept.
301 Jackson Street
Richmond, Texas 77469

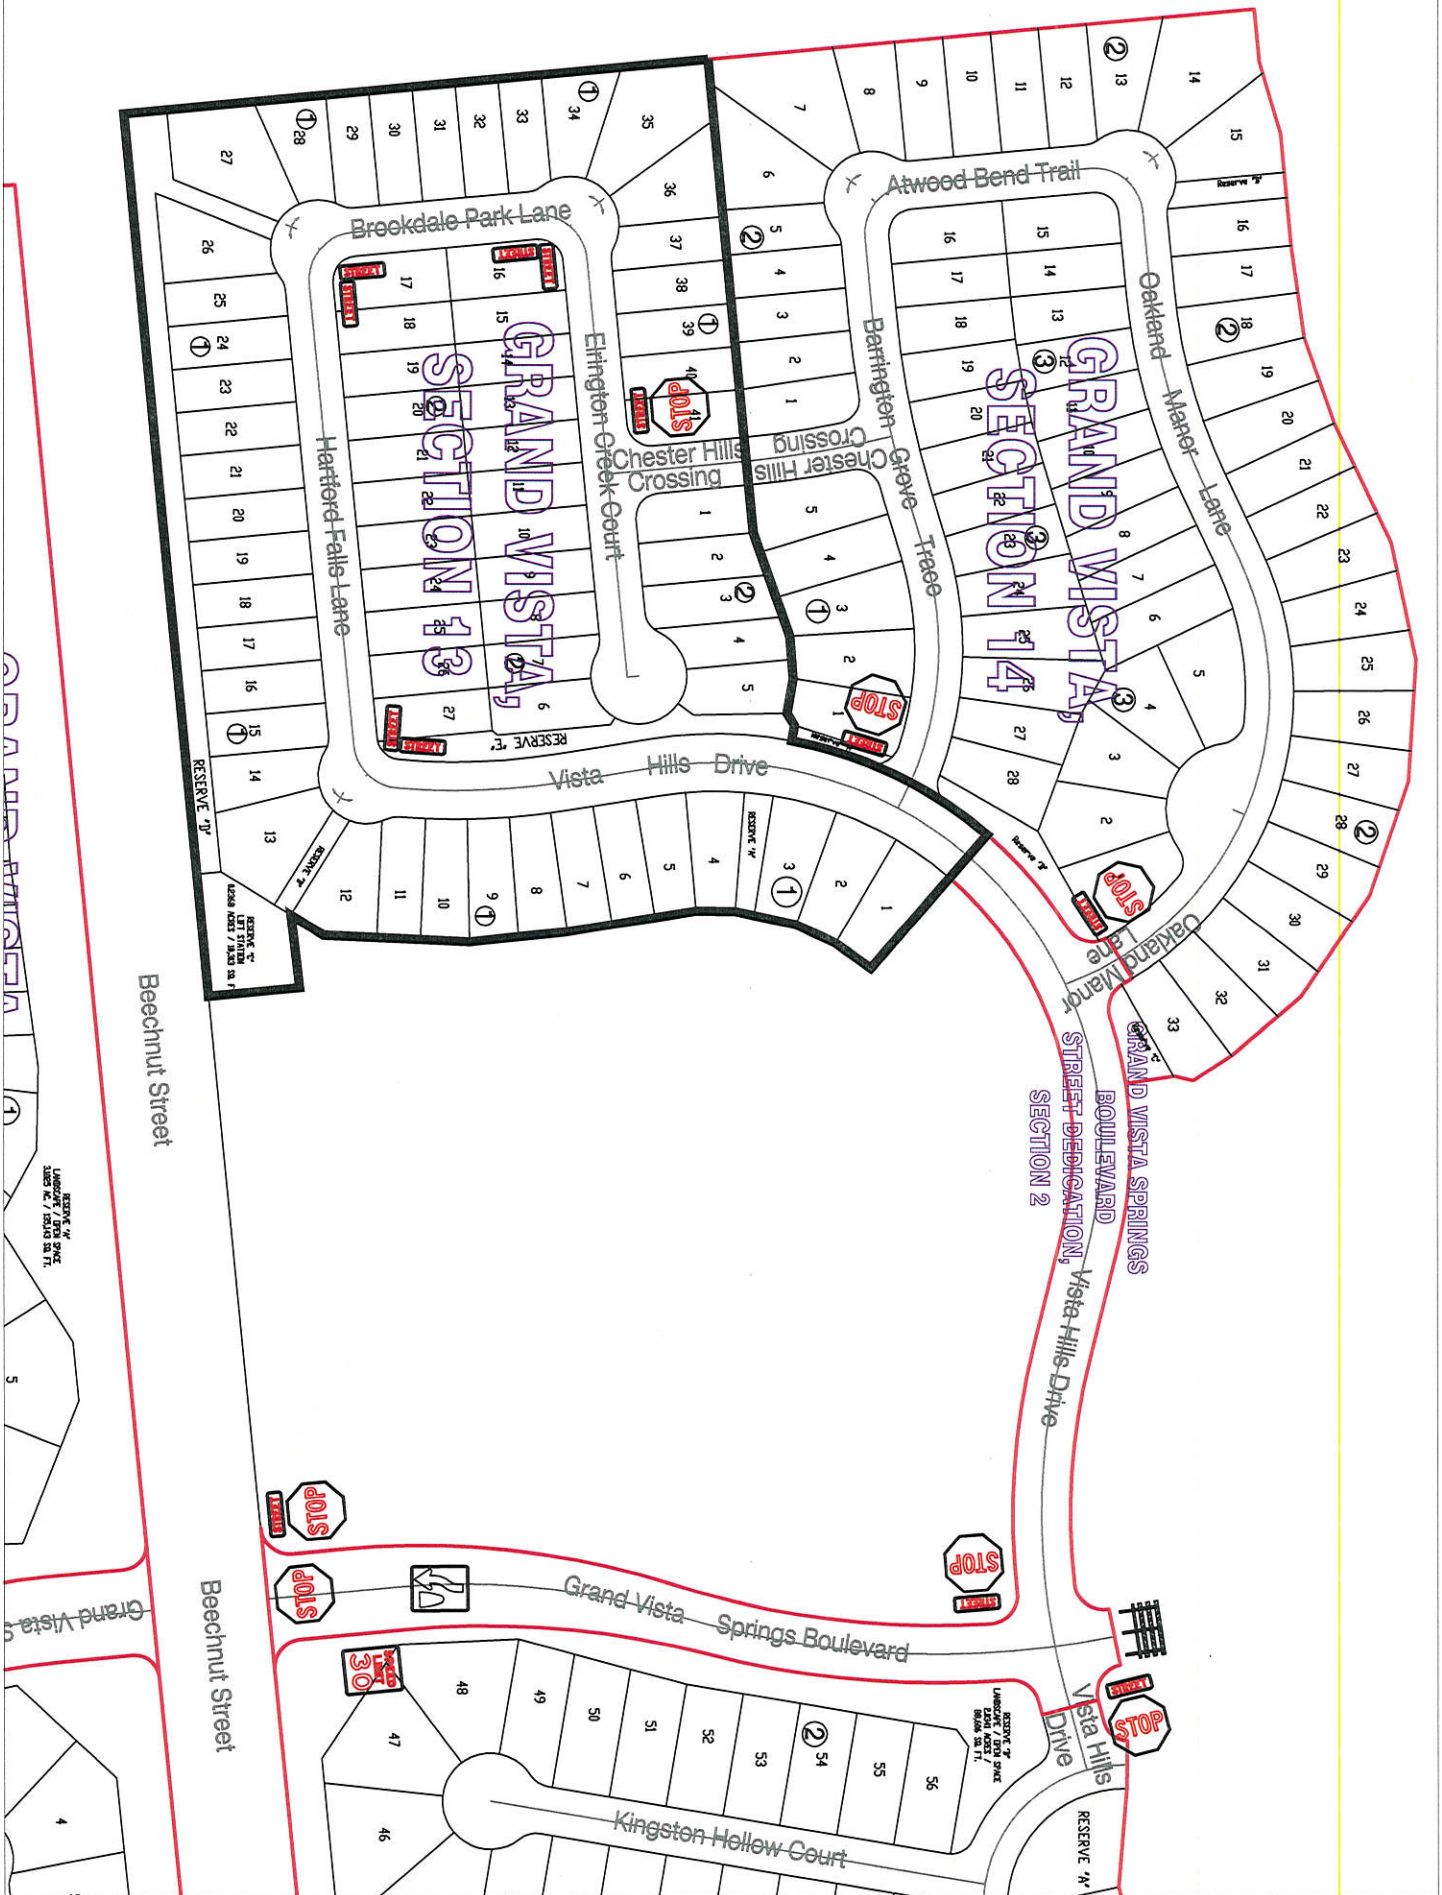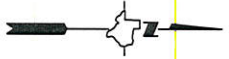

Note:

The purpose of this traffic control plan is to establish traffic control for Grand Vista, Section 13.

Drawn By: L. Brdecka

Date: 4-25-16

Approved By: Chris Debaillon, PE PTOE

Date: 4/26/16

Scale

1" = 200'-0"

**Grand Vista,
Section 13
Control Map and
Traffic Sign Layout**

Fort Bend County Engineering Dept.
301 Jackson Street
Richmond, Texas 77469