

REVIEW BY FORT BEND COUNTY COMMISSIONERS COURT

On this 10th day of May, 2016, Commissioners Court came on to be heard and reviewed the accompanying notice of Phonoscope Enterprise Group
Job Location 4242 Mason Rd, Katy, TX 77450
Date 3/22/2016 Bond No. 103827669, Permit No. 2016-6184 to make use of certain Fort Bend County property subject to, "A Revised Order Regulating the Laying, Construction, Maintenance, and Repair of Buried Cables, Conduits, and Pole Lines, In, Under, Across or Along Roads, Streets, Highways, and Drainage Ditches in Fort Bend County, Texas, Under the Jurisdiction of the Commissioners Court of Fort Bend County, Texas," as passed by the Commissioners Court of Fort Bend County, Texas the 3rd day of August, 1987, recorded in Volume _____ of the Minutes of the Commissioners Court of Fort Bend County, Texas, to the extent that such order is not inconsistent with Article 1436a, Vernon's Texas Civil Statutes. Upon Motion of Commissioner _____, seconded by Commissioner _____, duly put and carried, it is ORDERED, ADJUDGED AND DECREED that said notice of said above purpose is hereby acknowledged by the Commissioners Court of Fort Bend County, Texas, and that said notice be placed on record according to the regulation order thereof.

Notes:

1. Evidence of review by the Commissioners Court must be kept on the job site and failure to do so constitutes grounds for job shutdown.
2. Written notices are required:
 - a. 48 hours in advance of construction start up, and
 - b. when construction is completed and ready for final inspectionMail notices to: Permit Administrator
Fort Bend County Engineering
301 Jackson Street
Richmond, Texas 77469
281-633-7500
3. This permit expires one (1) year from date of permit if construction has not commenced.

By: _____

for County Engineer

Presented to Commissioners Court and approved.
Recorded in Volume _____

Minutes of Commissioners Court

By: _____

N/A

Drainage District Engineer/Manager

Clerk of Commissioners Court

By: _____

Deputy

Engineering Department

Phone: (281) 633-7500

Permit No. 2016-6184

X (1) Complete Application Form:

X	c. Plans and specifications
---	-----------------------------

X Perpetual bond currently posted.

Amount: \$50,000.00

Performance bond submitted.

No:

Amount:

Cashier's Check

No:

Amount:

(3) Verbal permission given for emergencies, to start construction before approved in Commissioner's Court.

Precinct Engineer Acknowledgment

Date _____

Precinct Commissioner Acknowledgment

Date _____

(4)

Drainage District Approval when applicable

We have reviewed this project and agree it meets minimum requirements.


J. Ortega CFM

Johnny Ortega CFM/Permit Administrator

3/22/2014

Date _____

Drawing No. H002262016

 

Karl Marx 1857

PHONOSCOPE


NOTICE OF PROPOSED UTILITY INSTALLATION
PROPOSED UNDERGROUND WIRELINE CONSTRUCTION
SITE PLAN- UG ROW OF UNIVERSITY PARK
JOB#: 0116-512 W.O.# 04008
1 of 2



2

JOB#: 0116--512

W.O.# 04008

- SECTIONAL VIEW "A-1"
SOUTH MASON ROAD

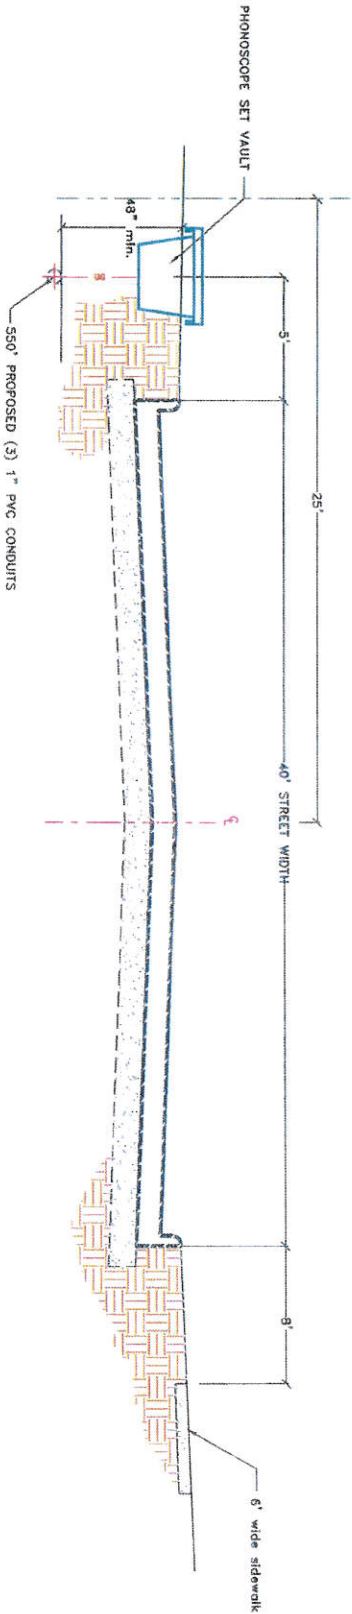

 Symbol	Description	Revisions	 N	 PHONOSCOPE	Drawn By: Harrell Taylor	Scale: N.T.S.	Date: 02/29/2016
	3-1" PVC CONDUIT ENGAGING FIBER OPTIC CABLE UNDERGROUND @ A MIN. DEPTH OF 48" BELOW EXISTING NAT. GRADE				JOB# 0116-512		
					NOTICE OF PROPOSED UTILITY INSTALLATION PROPOSED UNDERGROUND WIRELINE CONSTR. Profile Plans--UG ROW OF S. MASON RD. (KTY)		
					Sht. 2 of 2 Job#: :0116--512 W. O.# 04008		
Confidential and Proprietary			Key Map # 485 Z				