



Fort Bend County Engineering
FORT BEND COUNTY, TEXAS

Richard W. Stolleis, P.E.
County Engineer

March 29, 2016

Commissioner W. A. "Andy" Meyers
Fort Bend County Precinct 3
22333 Grand Corner Drive
Katy, Texas 77494

**RE: Briscoe Falls, Section 1 - Traffic Control Plan
Briscoe Falls, Section 2**

Dear Commissioner Meyers:

Fort Bend County Engineering has completed and recommends approval of the traffic control plan for the above referenced subdivision. The public hearing date for acceptance of the plan is being scheduled.

A copy of the traffic control plan is attached for your review. If you should have any questions, please give me a call.

Sincerely,



Jorge Salgado
Construction Inspector
Engineer Technician I

JS/clg

cc: Judge Robert E. Hebert, County Judge
Marc Grant - FBC Road & Bridge
Brian Fields - Signage Department
File

FULSHEAR GASTON
STORAGE

RESTRICTED RESERVE 'W'
Restricted to Drill Site &
Landscaping Purposes Only
1342 AC
58,439.315 Sq. Ft.

BRISCOE FALLS, SECTION 2

Quiet Run Trail

Briscoe Meadow Lane

BRISCOE FALLS, SECTION 1

Quiet Run Trail

Ranger Spur Way

Prairie Run Court


Easton Ramsey Way

Rusted Root Court

Easton Ramsey Way

Easton Ramsey Way

F.M. 723

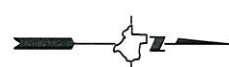

Note:

The purpose of this traffic control plan is to establish traffic control for Briscoe Falls, Section 1.

Drawn By: L. Brdecka

Date: 3-30-16

Approved By: Charles O. Dean, PE

Date: *ced 4/4/16*


Scale

1" = 200'-0"

Briscoe Falls, Section 1 Control Map and Traffic Sign Layout

Fort Bend County Engineering Dept.
301 Jackson Street
Richmond, Texas 77469

FULSHEAR GASTON
STORAGE

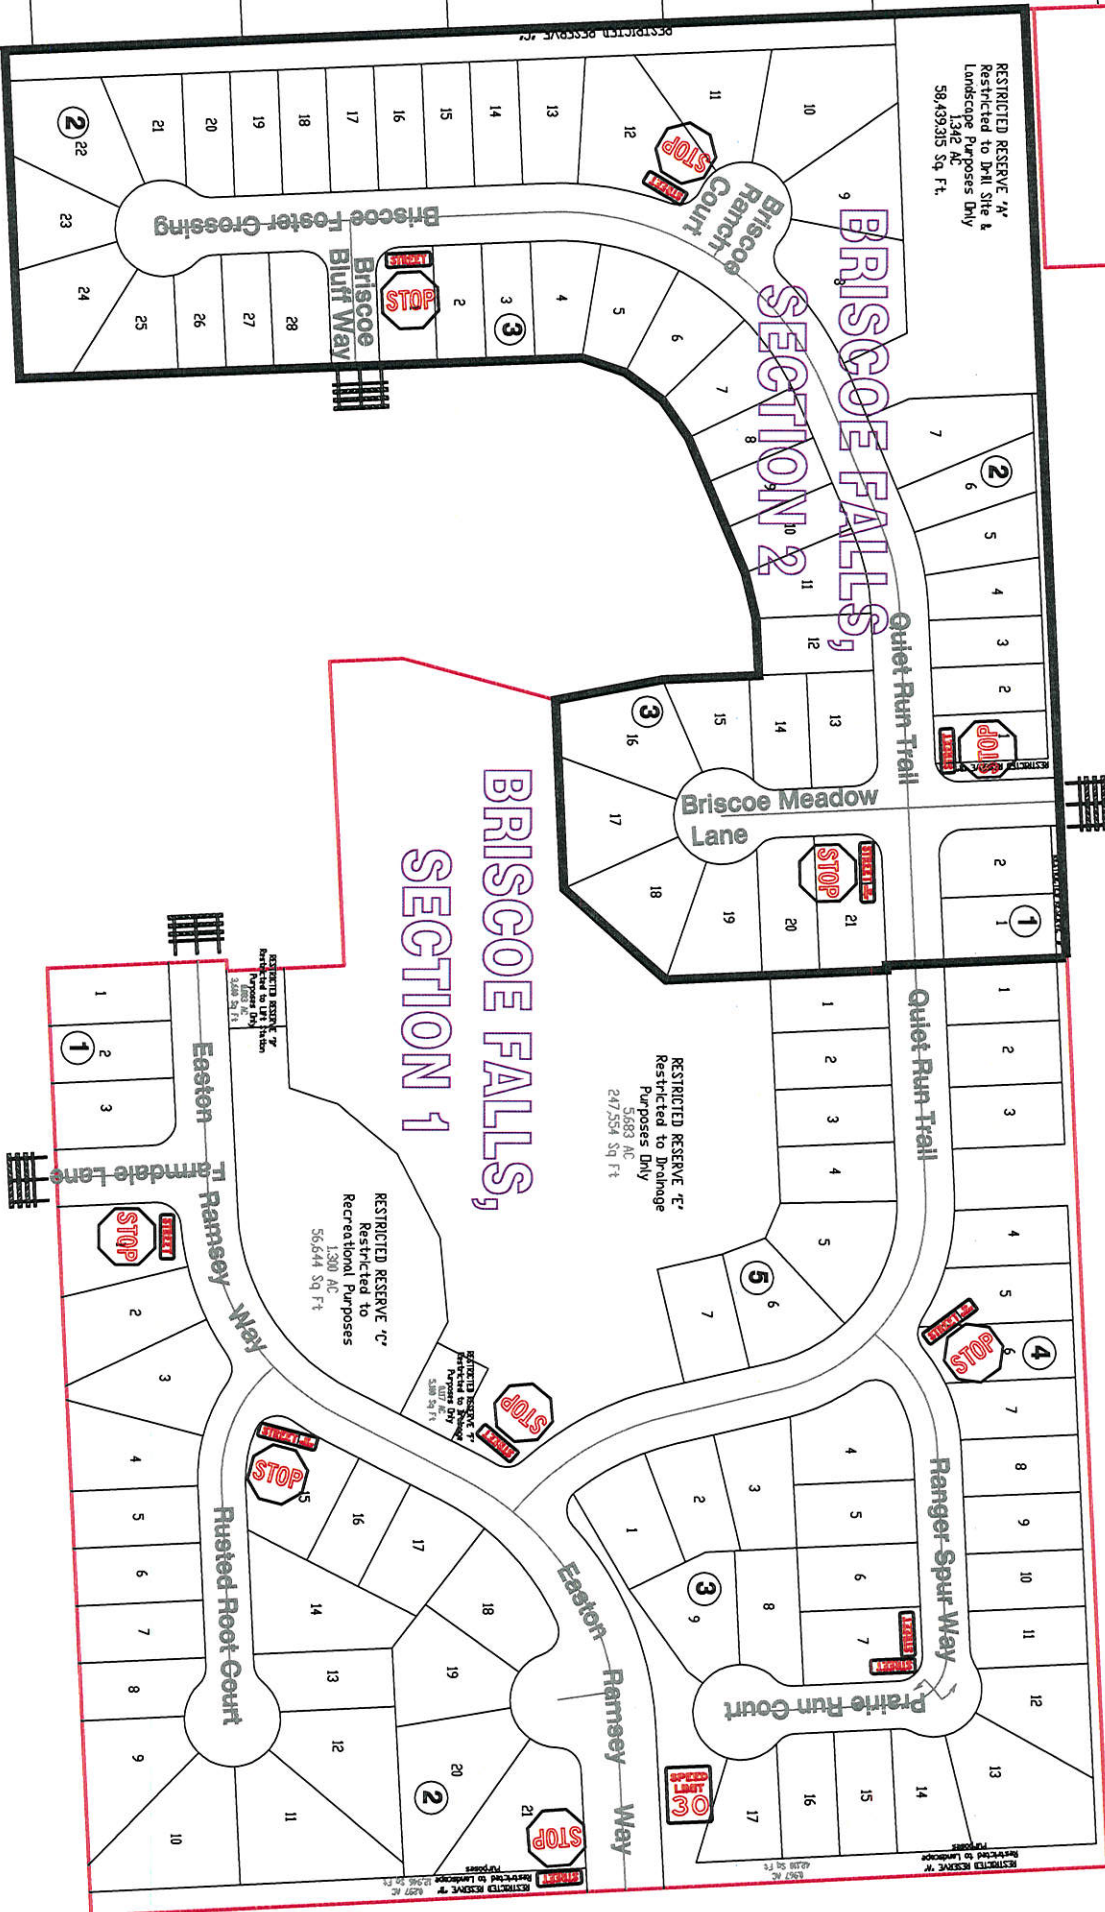

F.M. 723

Note:

The purpose of this traffic control plan is to establish traffic control for Briscoe Falls, Section 2.

Drawn By: L. Brdecka

Date: 3-30-16

Approved By: Charles O. Dean, PE

Date: *CD 4/4/16*

Scale

1" = 200'-0"

**Briscoe Falls, Section 2
Control Map
and
Traffic Sign Layout**

Fort Bend County Engineering Dept.
301 Jackson Street
Richmond, Texas 77469