



Fort Bend County Engineering
FORT BEND COUNTY, TEXAS

Richard W. Stolleis, P.E.
County Engineer

June 3, 2016

Commissioner James Patterson
Fort Bend County Precinct 4
12919 Dairy Ashford Road Suite 200
Sugar Land, TX 77478

RE: Aliana Section 49 - Traffic Control Plan

Dear Commissioner:

The Construction Completion letter was signed on June 3, 2016, which started the one year maintenance period. Fort Bend County Engineering has completed and recommends approval of the traffic control plan for the above referenced subdivision. The public hearing date for acceptance of the plan is being scheduled.



A copy of the traffic control plan is attached for your review. If you should have any questions, please give me a call.

Sincerely,

Chris Debaillon, PE, PTOE
Assistant County Engineer – Traffic

CD/mjs

cc: Judge Robert E. Hebert, County Judge
Marc Grant - FBC Road & Bridge
Brian Fields - Signage Department
File

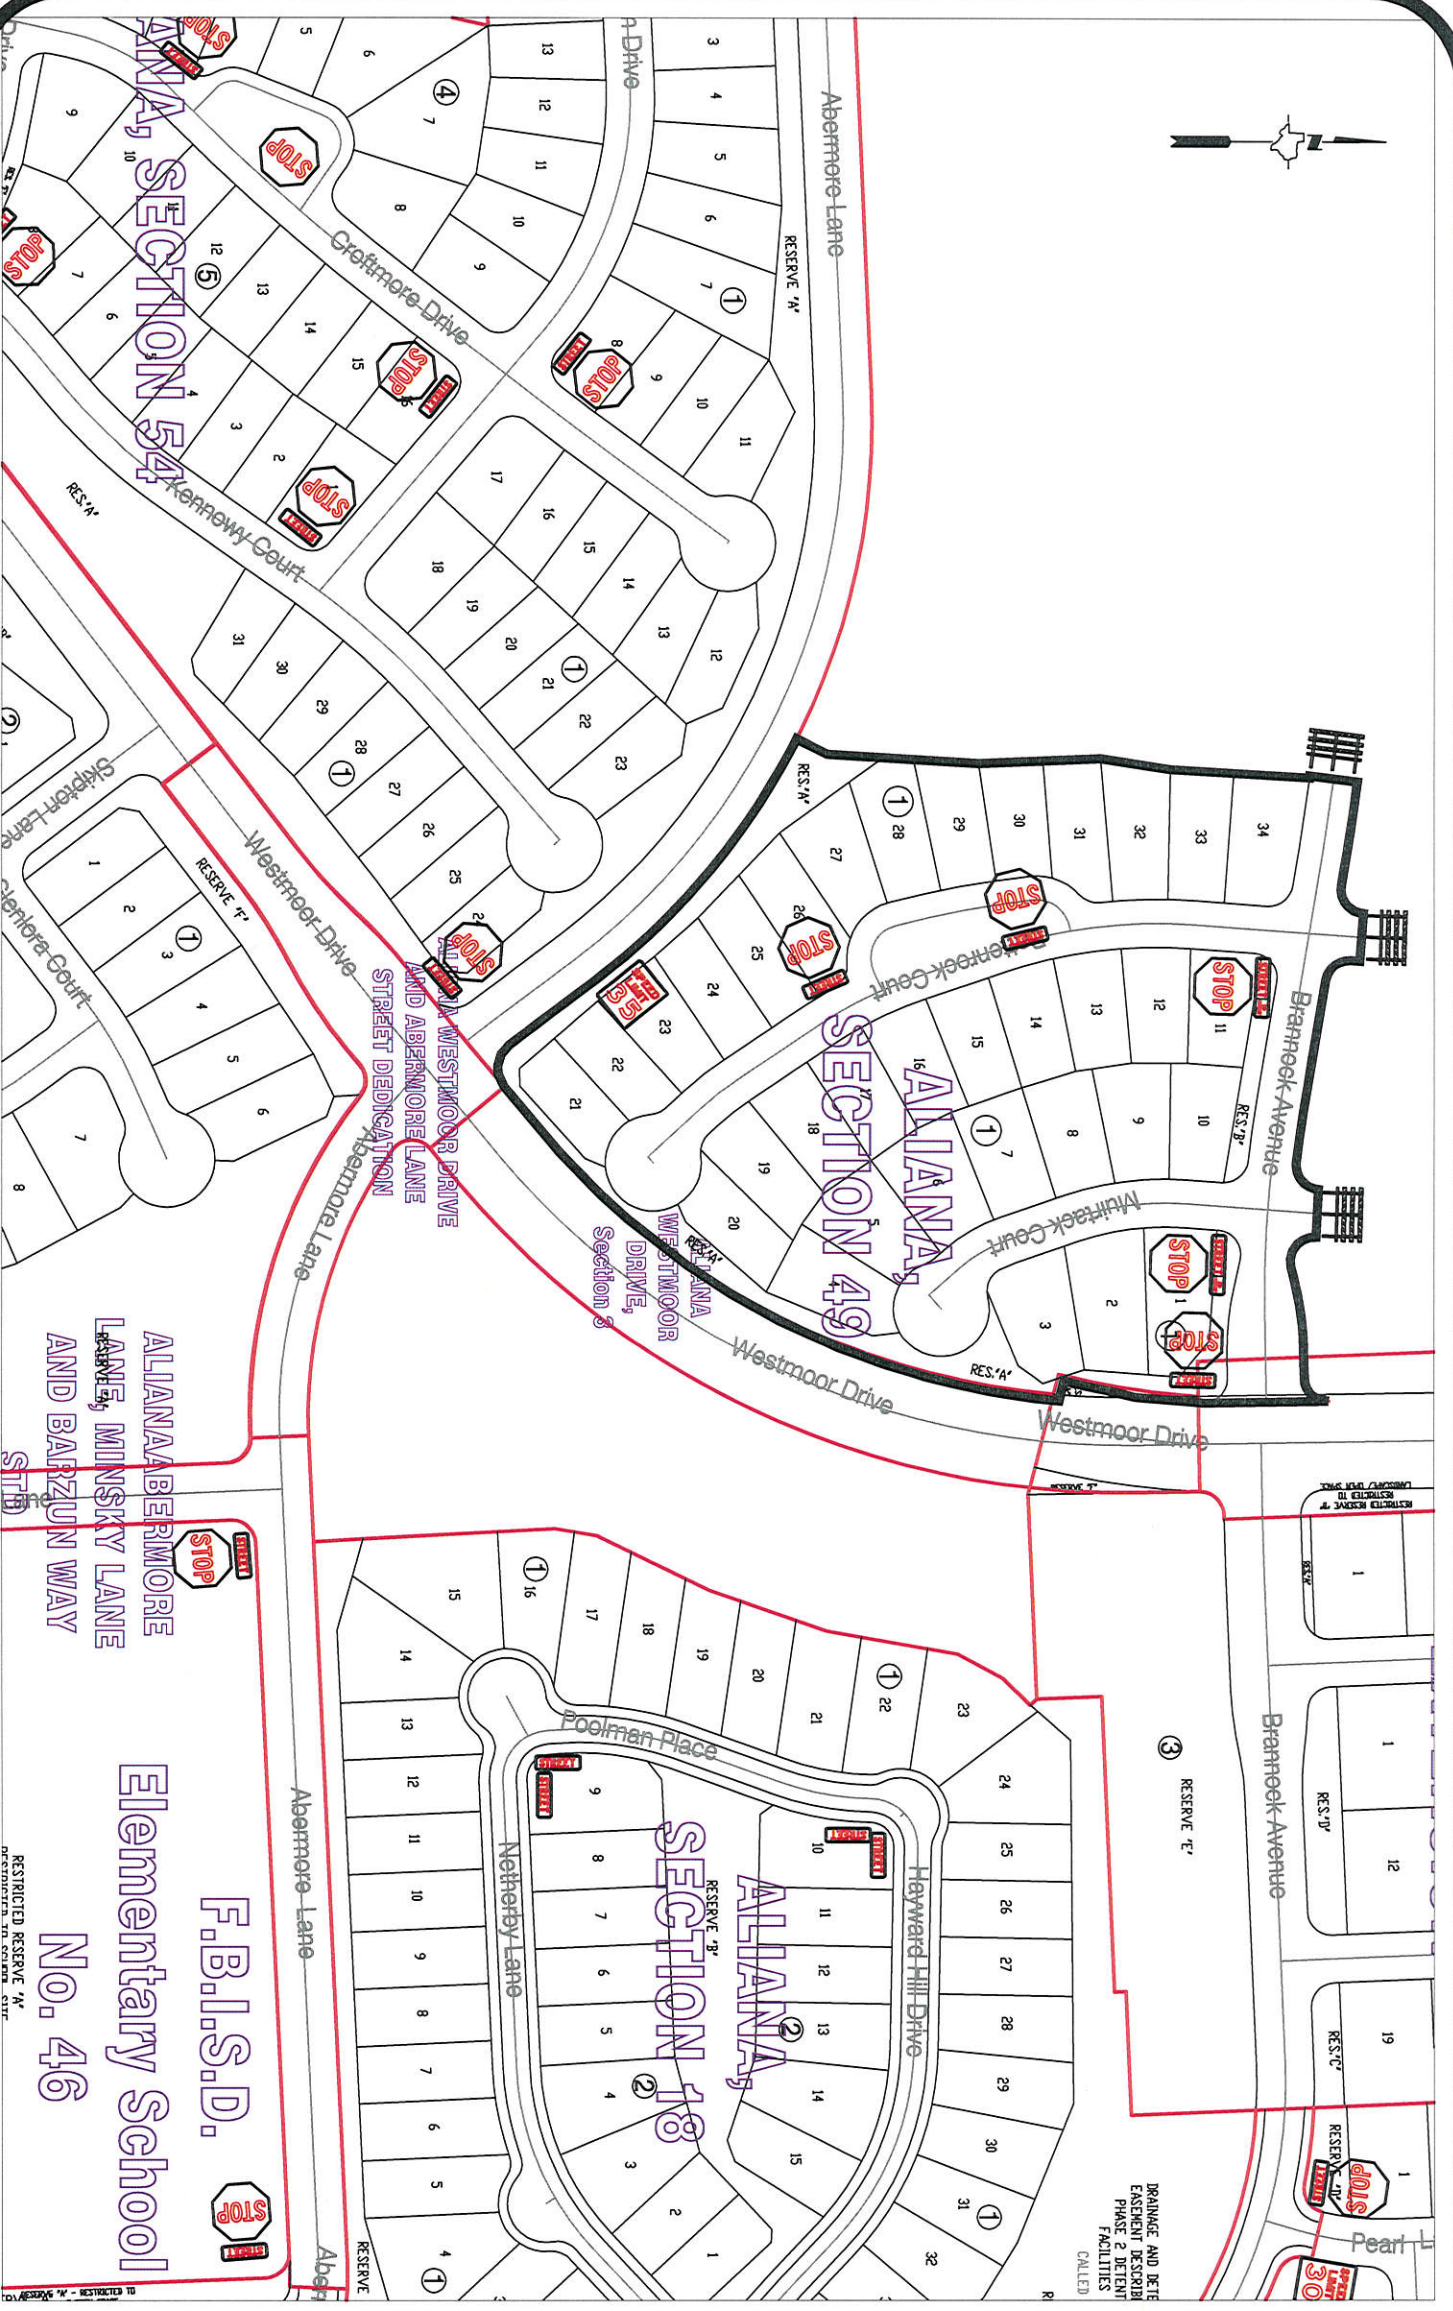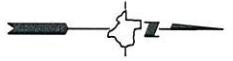

Note:

The purpose of this traffic control plan is to establish traffic control for Aliana, Section 49.

Drawn By: L. Brdecka
Date: 6-6-16
Approved By: Chris Deballon, PE PTOE
Date: 6/6/16
Scale
1" = 200'-0"

**Aliana, Section 49
Control Map and
Traffic Sign Layout**

Fort Bend County Engineering Dept.
301 Jackson Street
Richmond, Texas 77469