



Fort Bend County Engineering  
FORT BEND COUNTY, TEXAS

Richard W. Stolleis, P.E.  
County Engineer

June 15, 2016

Commissioner James Patterson  
Fort Bend County Precinct 4  
12919 Dairy Ashford Road Suite 200  
Sugar Land, TX 77478

**RE: Aliana Section 15 Replat No. 3 and Extension - Traffic Control Plans**  
**Aliana Section 15 Replat No. 3 and Ext. Partial Replat No. 1**  
**Aliana Westmoor Drive and Reserves**  
**Aliana Westmoor Drive and Abermore Lane Street Dedication**  
**Aliana Section 42**  
**Aliana Section 44**

Dear Commissioner:

The Construction Completion letters were issued on June 15, 2016, which started the one year maintenance period. Fort Bend County Engineering has completed and recommends approval of the traffic control plan for the above referenced subdivision. The public hearing date for acceptance of the plan is being scheduled.


A copy of the traffic control plan is attached for your review. If you should have any questions, please give me a call.

Sincerely,

Chris Debaillon, PE, PTOE  
Assistant County Engineer – Traffic

CD/clg

cc: Judge Robert E. Hebert, County Judge  
Marc Grant - FBC Road & Bridge  
Brian Fields - Signage Department  
File

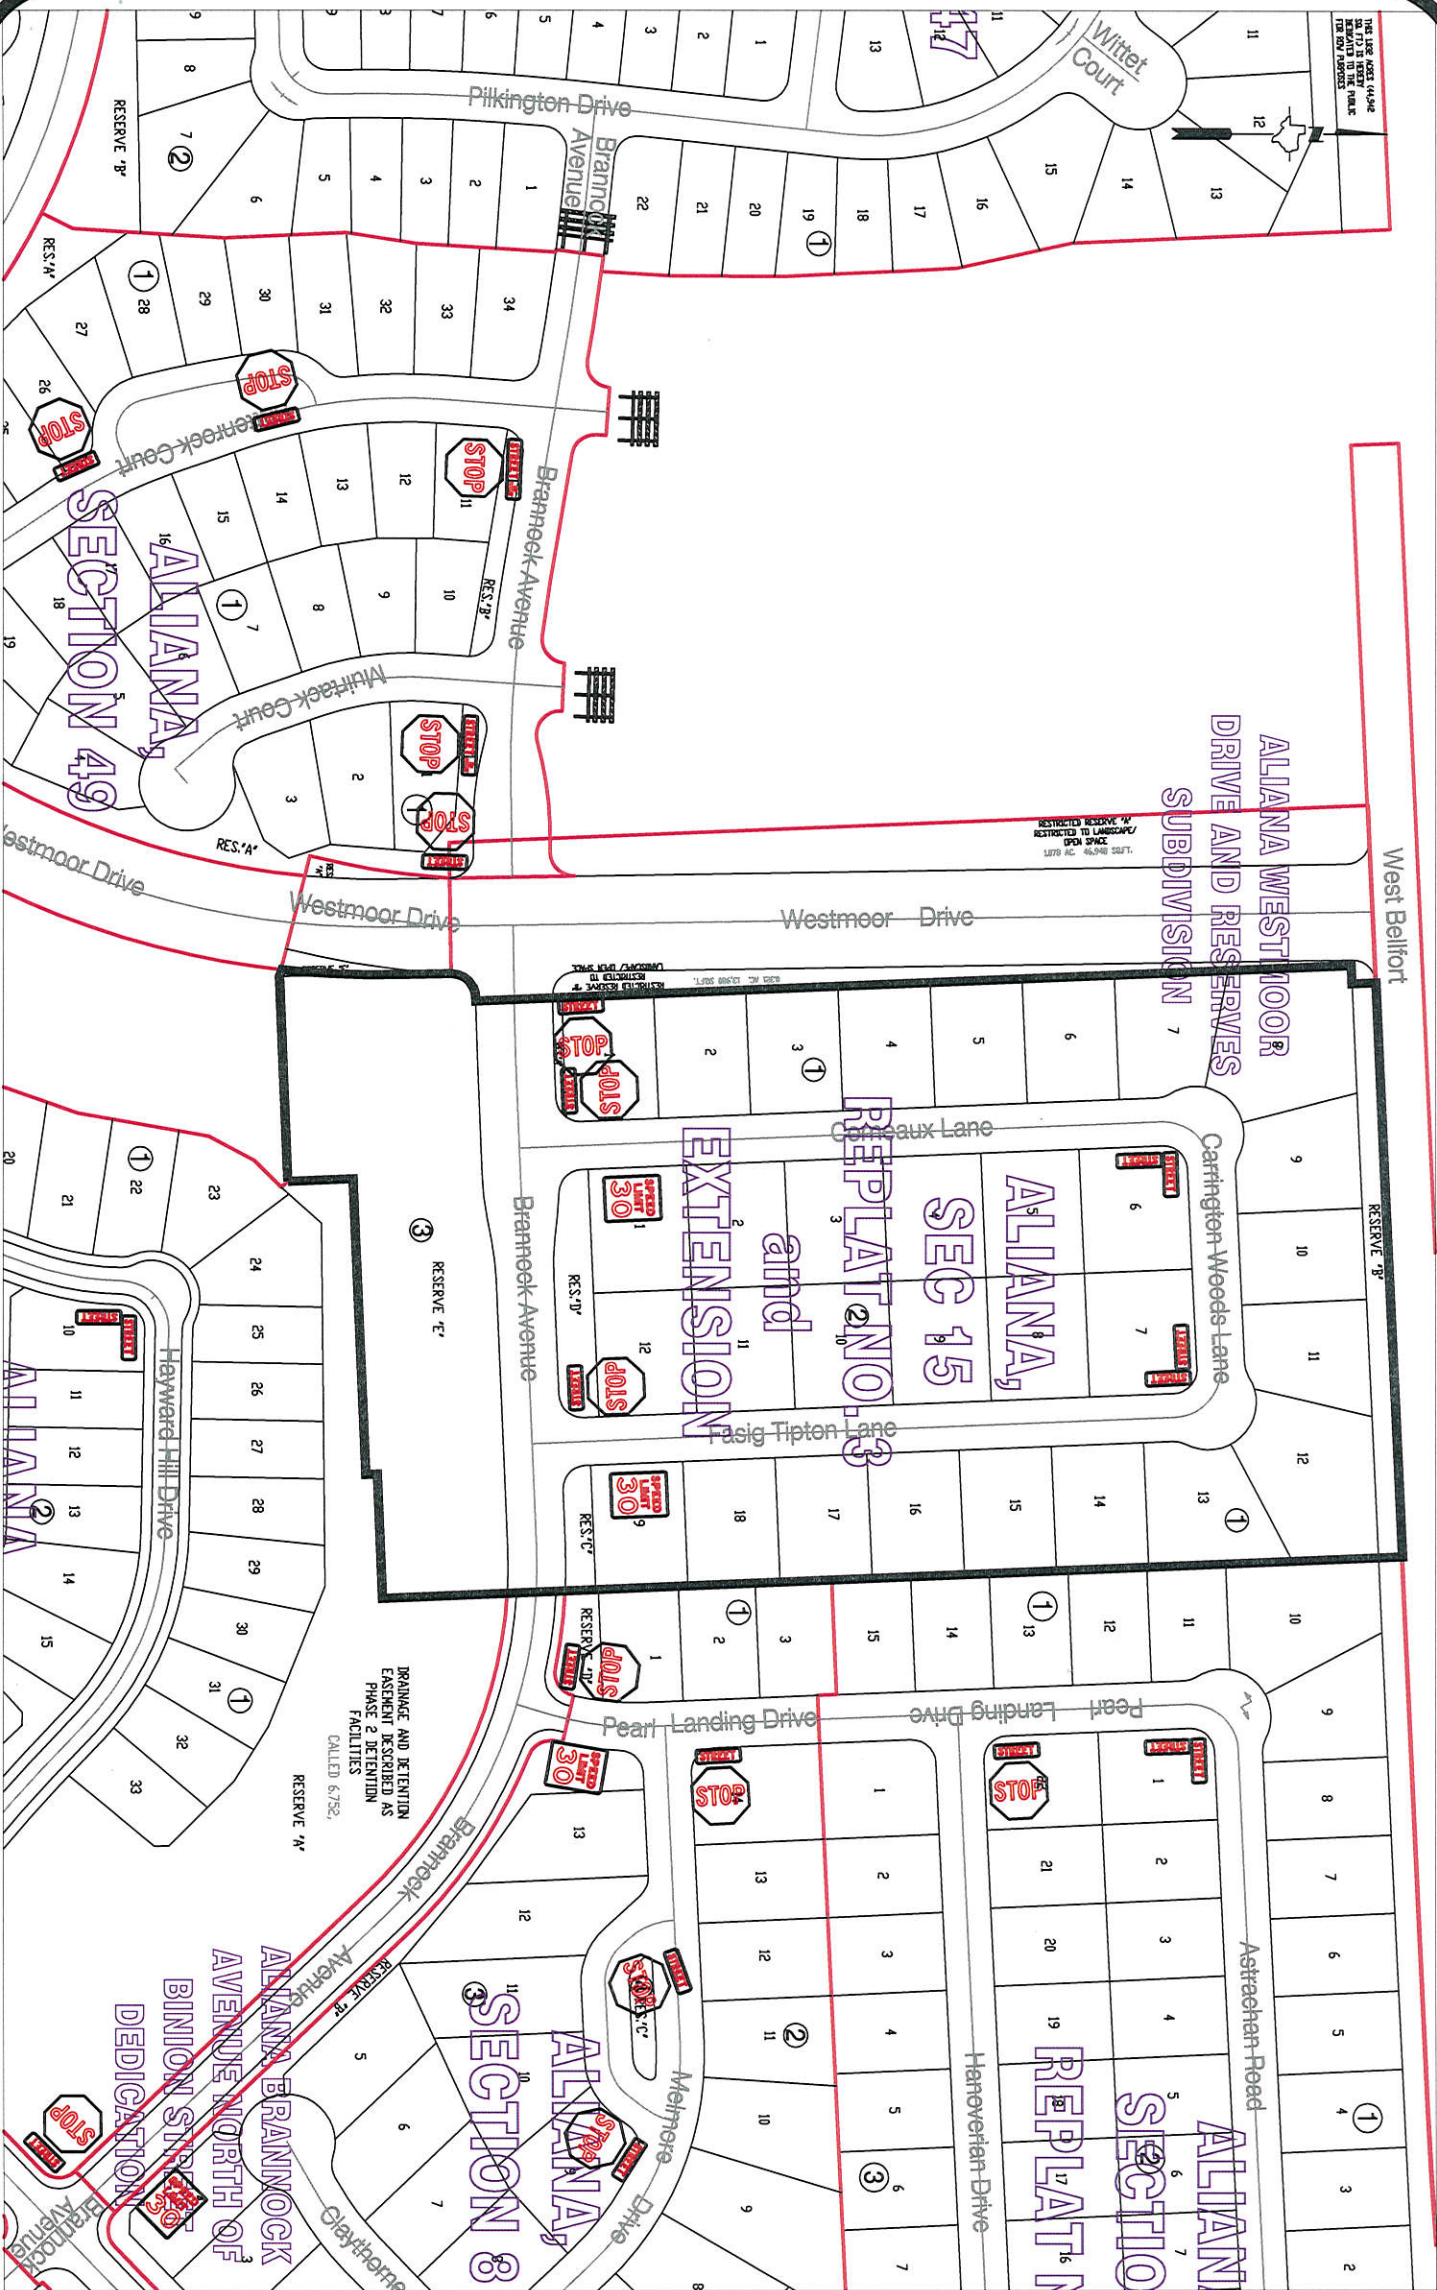

**Note:**

The purpose of this traffic control plan is to establish traffic control for Aliana, Section 15 Replat No. 3 and Extension.

Drawn By: L. Brdecka

Date: 6-14-16

Approved By: Chris Debaillon, PE PTOE

Date: 6/15/16

Scale

1" = 200'-0"

**Aliana, Section 15  
Replat No. 3 and Extension  
Control Map and  
Traffic Sign Layout**

Fort Bend County Engineering Dept.  
301 Jackson Street  
Richmond, Texas 77469





**Note:**

The purpose of this traffic control plan is to establish traffic control for Aliana, Section 15 Replat No. 3 and Extension Partial Replat No. 1.

Drawn By: L. Brdecka

Date: 6-14-16

Approved By: Chris Debaillon, PE PTOE

Date: 6/15/16

Scale 1" = 200'-0"

**Aliana, Section 15 Replat No. 3 and Extension Partial Replat No. 1**

**Control Map and Traffic Sign Layout**

Fort Bend County Engineering Dept.  
301 Jackson Street  
Richmond, Texas 77469






**Note:**

The purpose of this traffic control plan is to establish traffic control for Aliana Westmoor Drive and Reserve Subdivision.

Drawn By: L. Brdecka  
Date: 6-15-16  
Approved By: Chris Debaillon, PE PTOE  
Date: 6/15/16  
Scale  
1" = 200'-0"

**Aliana Westmoor Drive and  
Reserves Subdivision  
Control Map and  
Traffic Sign Layout**  
Fort Bend County Engineering Dept.  
301 Jackson Street  
Richmond, Texas 77469



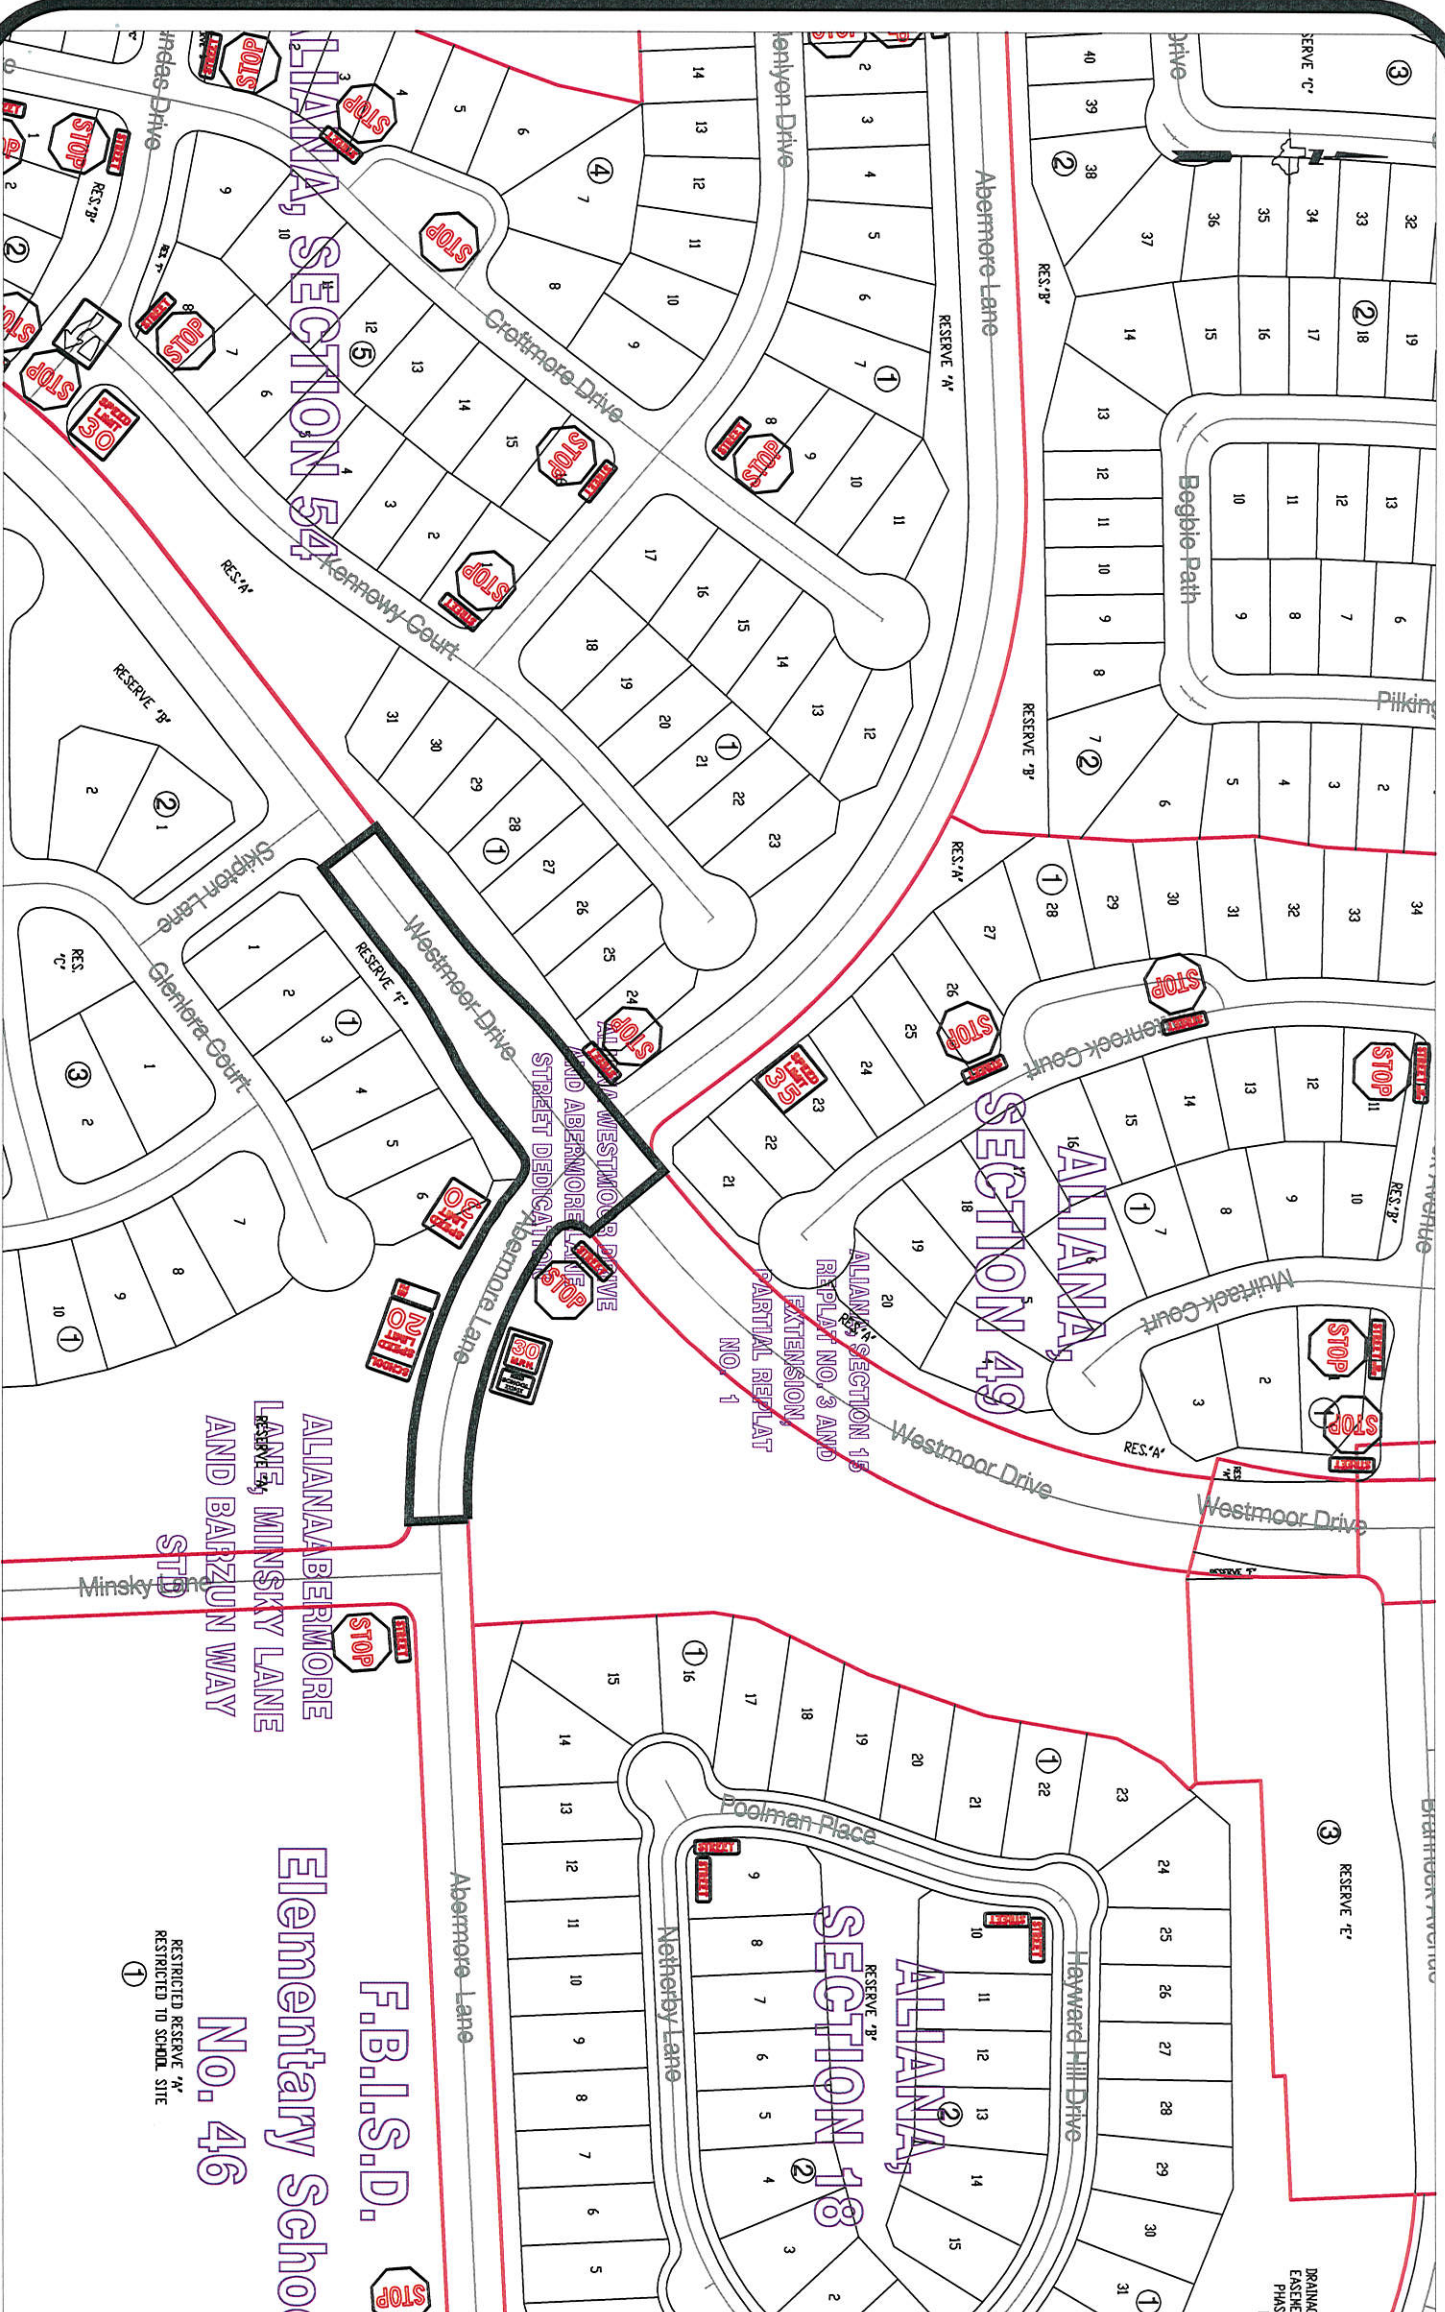

**Note:**

The purpose of this traffic control plan is to establish traffic control for Aliana Westmoor Drive and Abermore Lane STD.

Drawn By: L. Brdecka

Date: 6-15-16

Approved By: Chris Debaillon, PE PTOE

Date: 6/15/16


Scale

1" = 200'-0"

**Aliana Westmoor Drive and  
Abermore Lane STD  
Control Map and  
Traffic Sign Layout**

Fort Bend County Engineering Dept.  
301 Jackson Street  
Richmond, Texas 77469



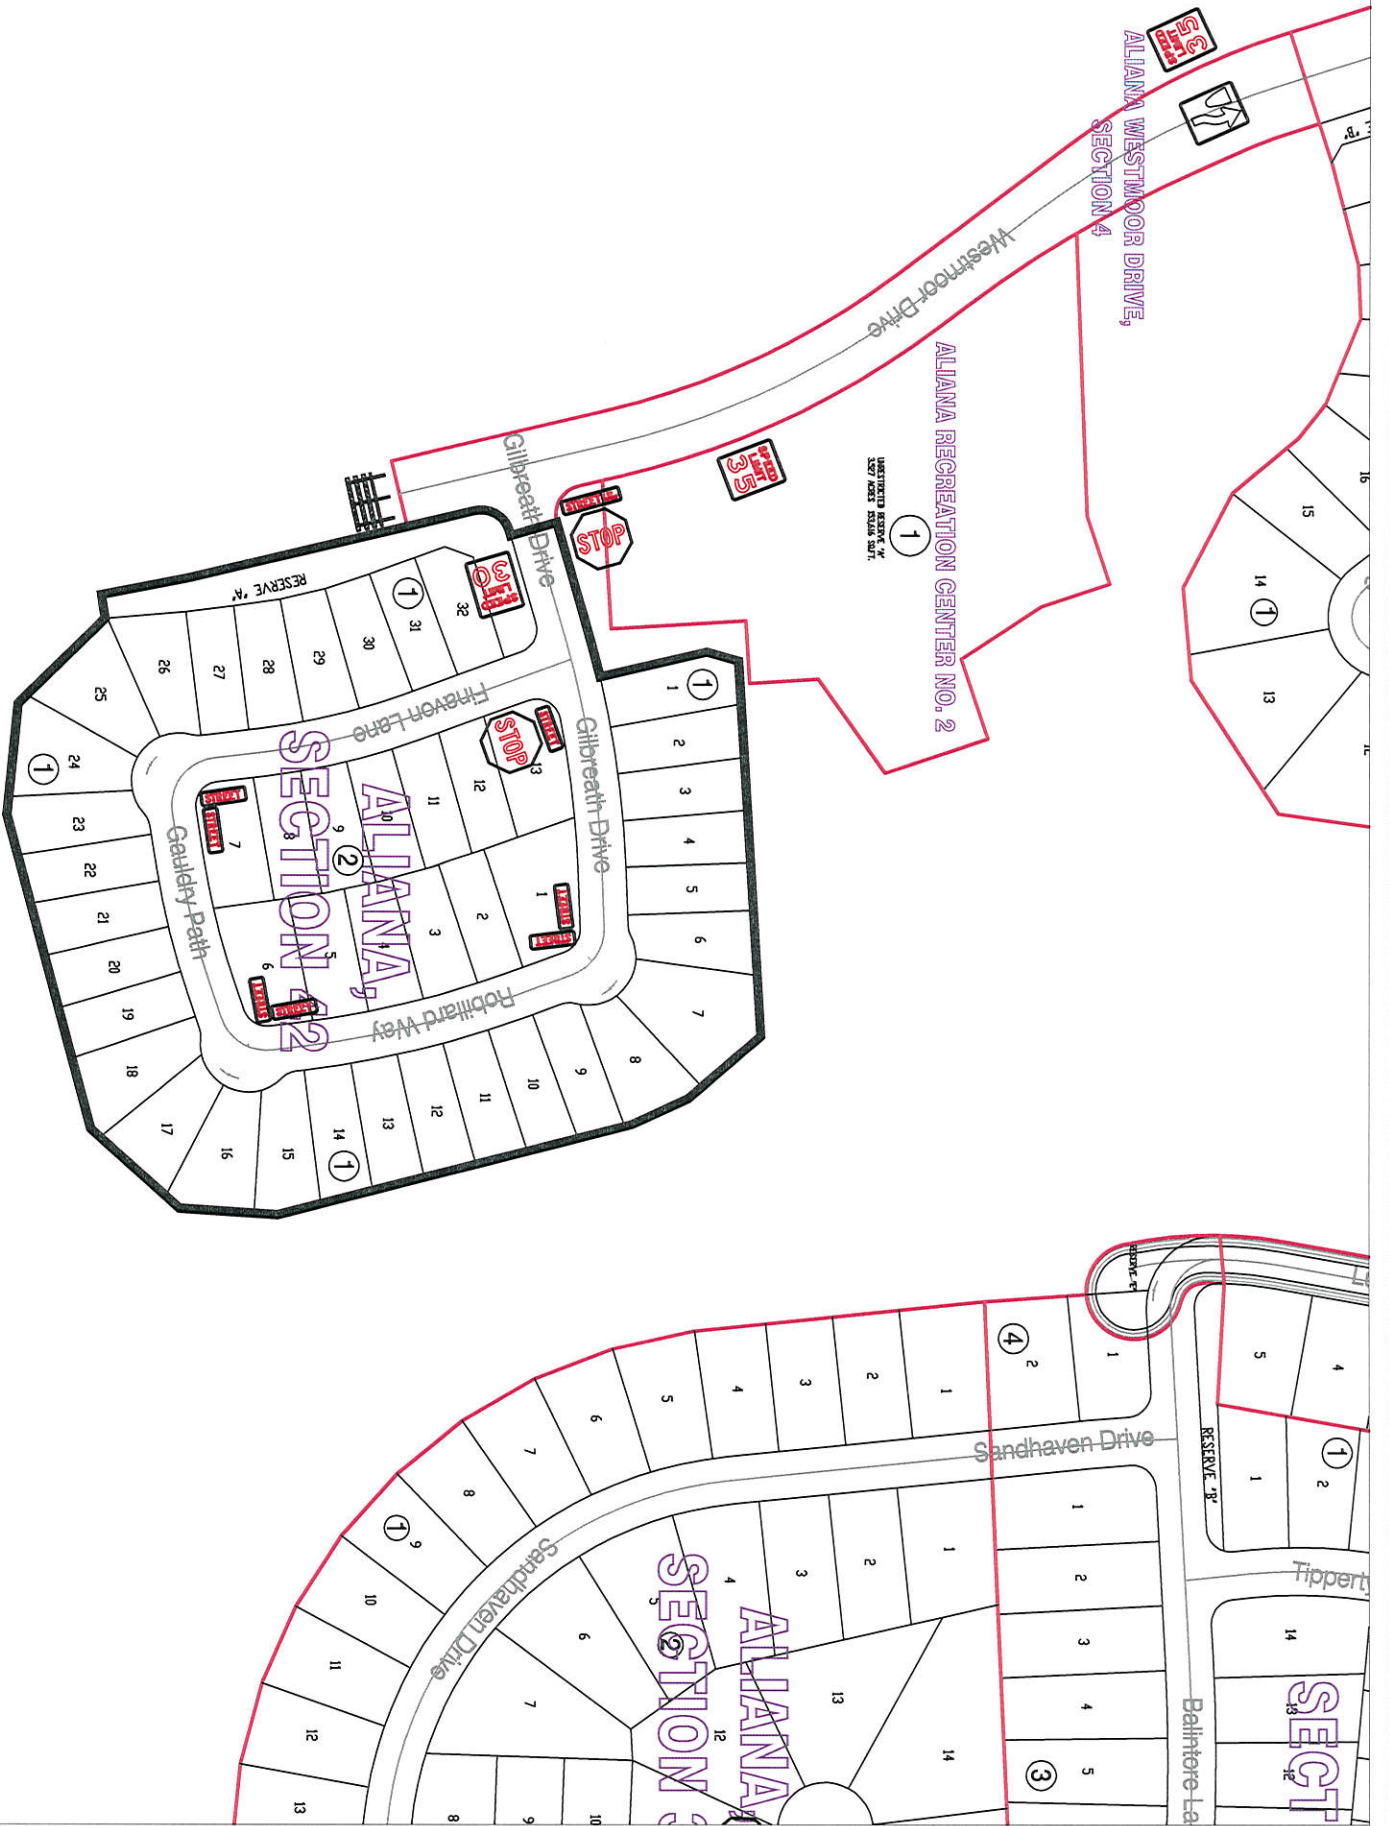

**Note:**

The purpose of this traffic control plan is to establish traffic control for Aliana, Section 42.

Drawn By: L. Brdecka

Date: 6-16-16

Approved By: Chris Debaillon, PE PTOE

Date: 6/16/16

Scale

1" = 200'-0"

**Aliana, Section 42**



**Control Map**

**and**

**Traffic Sign Layout**

Fort Bend County Engineering Dept.  
301 Jackson Street  
Richmond, Texas 77469



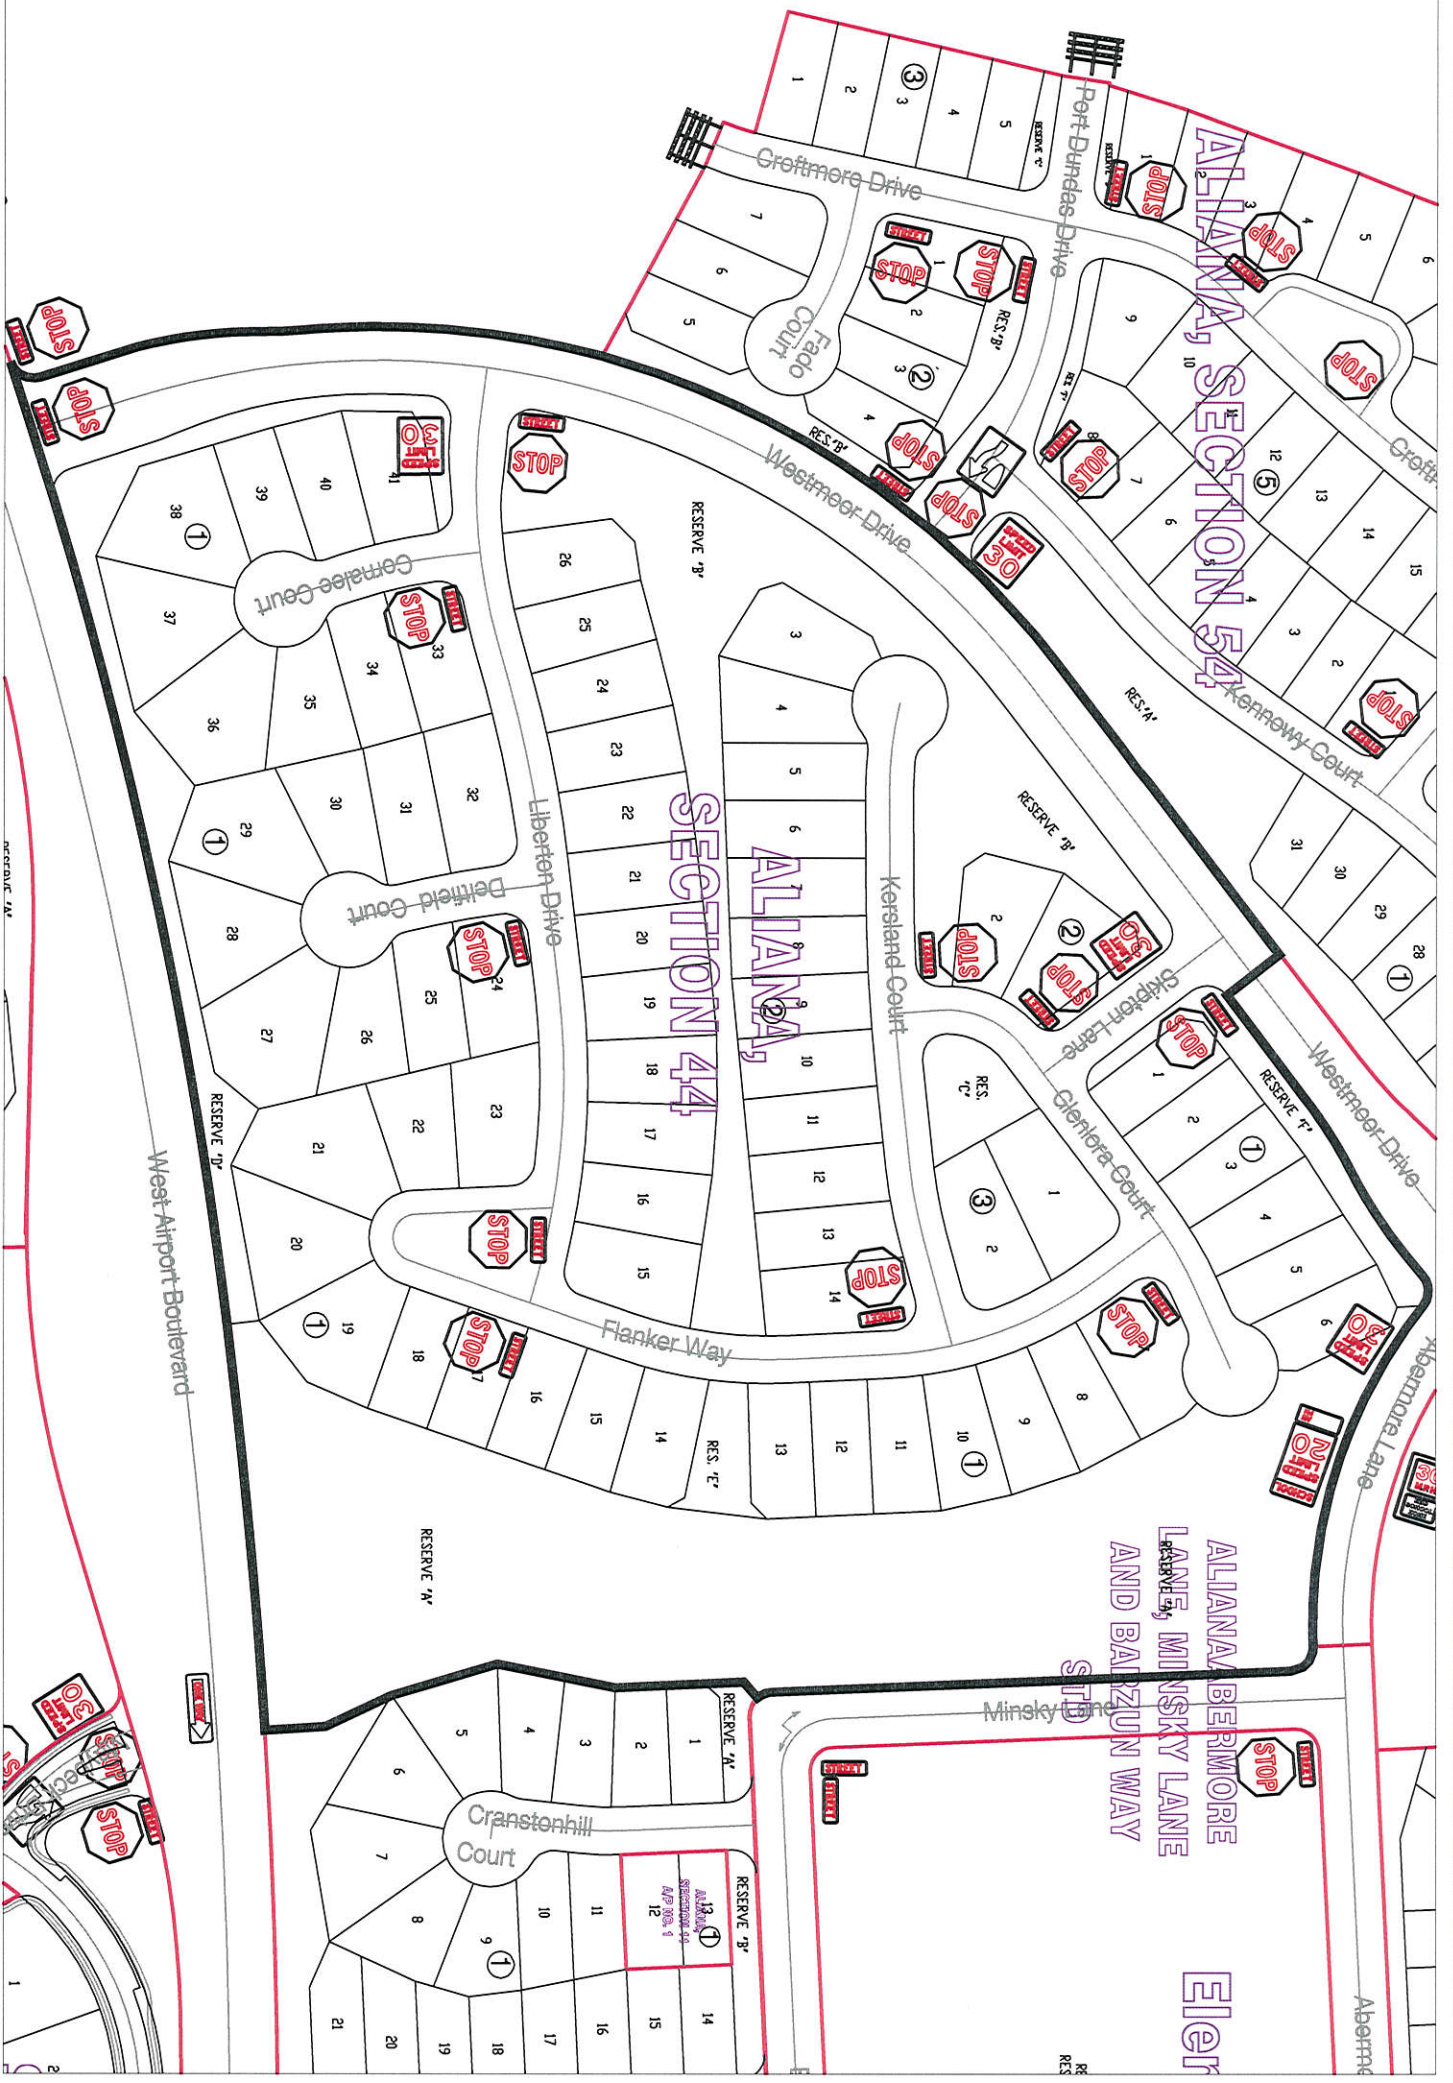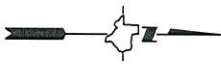

**Note:**

The purpose of this traffic control plan is to establish traffic control for Aliana, Section 44.

Drawn By: L. Brdecka  
Date: 6-16-16  
Approved By: Chris Debaillon, PE PTOE  
Date: CD 6/16/16  
Scale  
1" = 200'-0"

**Aliana, Section 44  
Control Map  
and  
Traffic Sign Layout**  
Fort Bend County Engineering Dept.  
301 Jackson Street  
Richmond, Texas 77469