



Fort Bend County Engineering
FORT BEND COUNTY, TEXAS

Richard W. Stolleis, P.E.
County Engineer

June 17, 2016

Commissioner W. A. "Andy" Meyers
Fort Bend County Precinct 3
22333 Grand Corner Drive
Katy, Texas 77494

**RE: Addition of "NO PARKING" signs on Grand Brooks at Emily Park Lane
within Grand Lakes Phase 3**

Dear Commissioner Meyers:

Fort Bend County Engineering Department has completed the traffic control plan to prohibit parking on the inside of Grand Brooks (circular roadway), and on the eastbound approach of Emily Park Lane at Grand Brooks within Grand Lakes Phase 3. The public hearing date for acceptance for the plan will be scheduled on the next available Commissioner's Court Agenda.


A copy of the traffic control plan is attached for your review. If we can be of further assistance please do not hesitate to contact me at 281-633-7528 or chris.debaillon@fortbendcountytexas.gov.

Sincerely,

A handwritten signature in blue ink, appearing to read "Chris Debaillon".

Chris Debaillon, PE, PTOE
Assistant County Engineer - Traffic

cc: Judge Robert E. Hebert, County Judge
Marc Grant - FBC Road & Bridge
Brian Fields - Signage Department
File

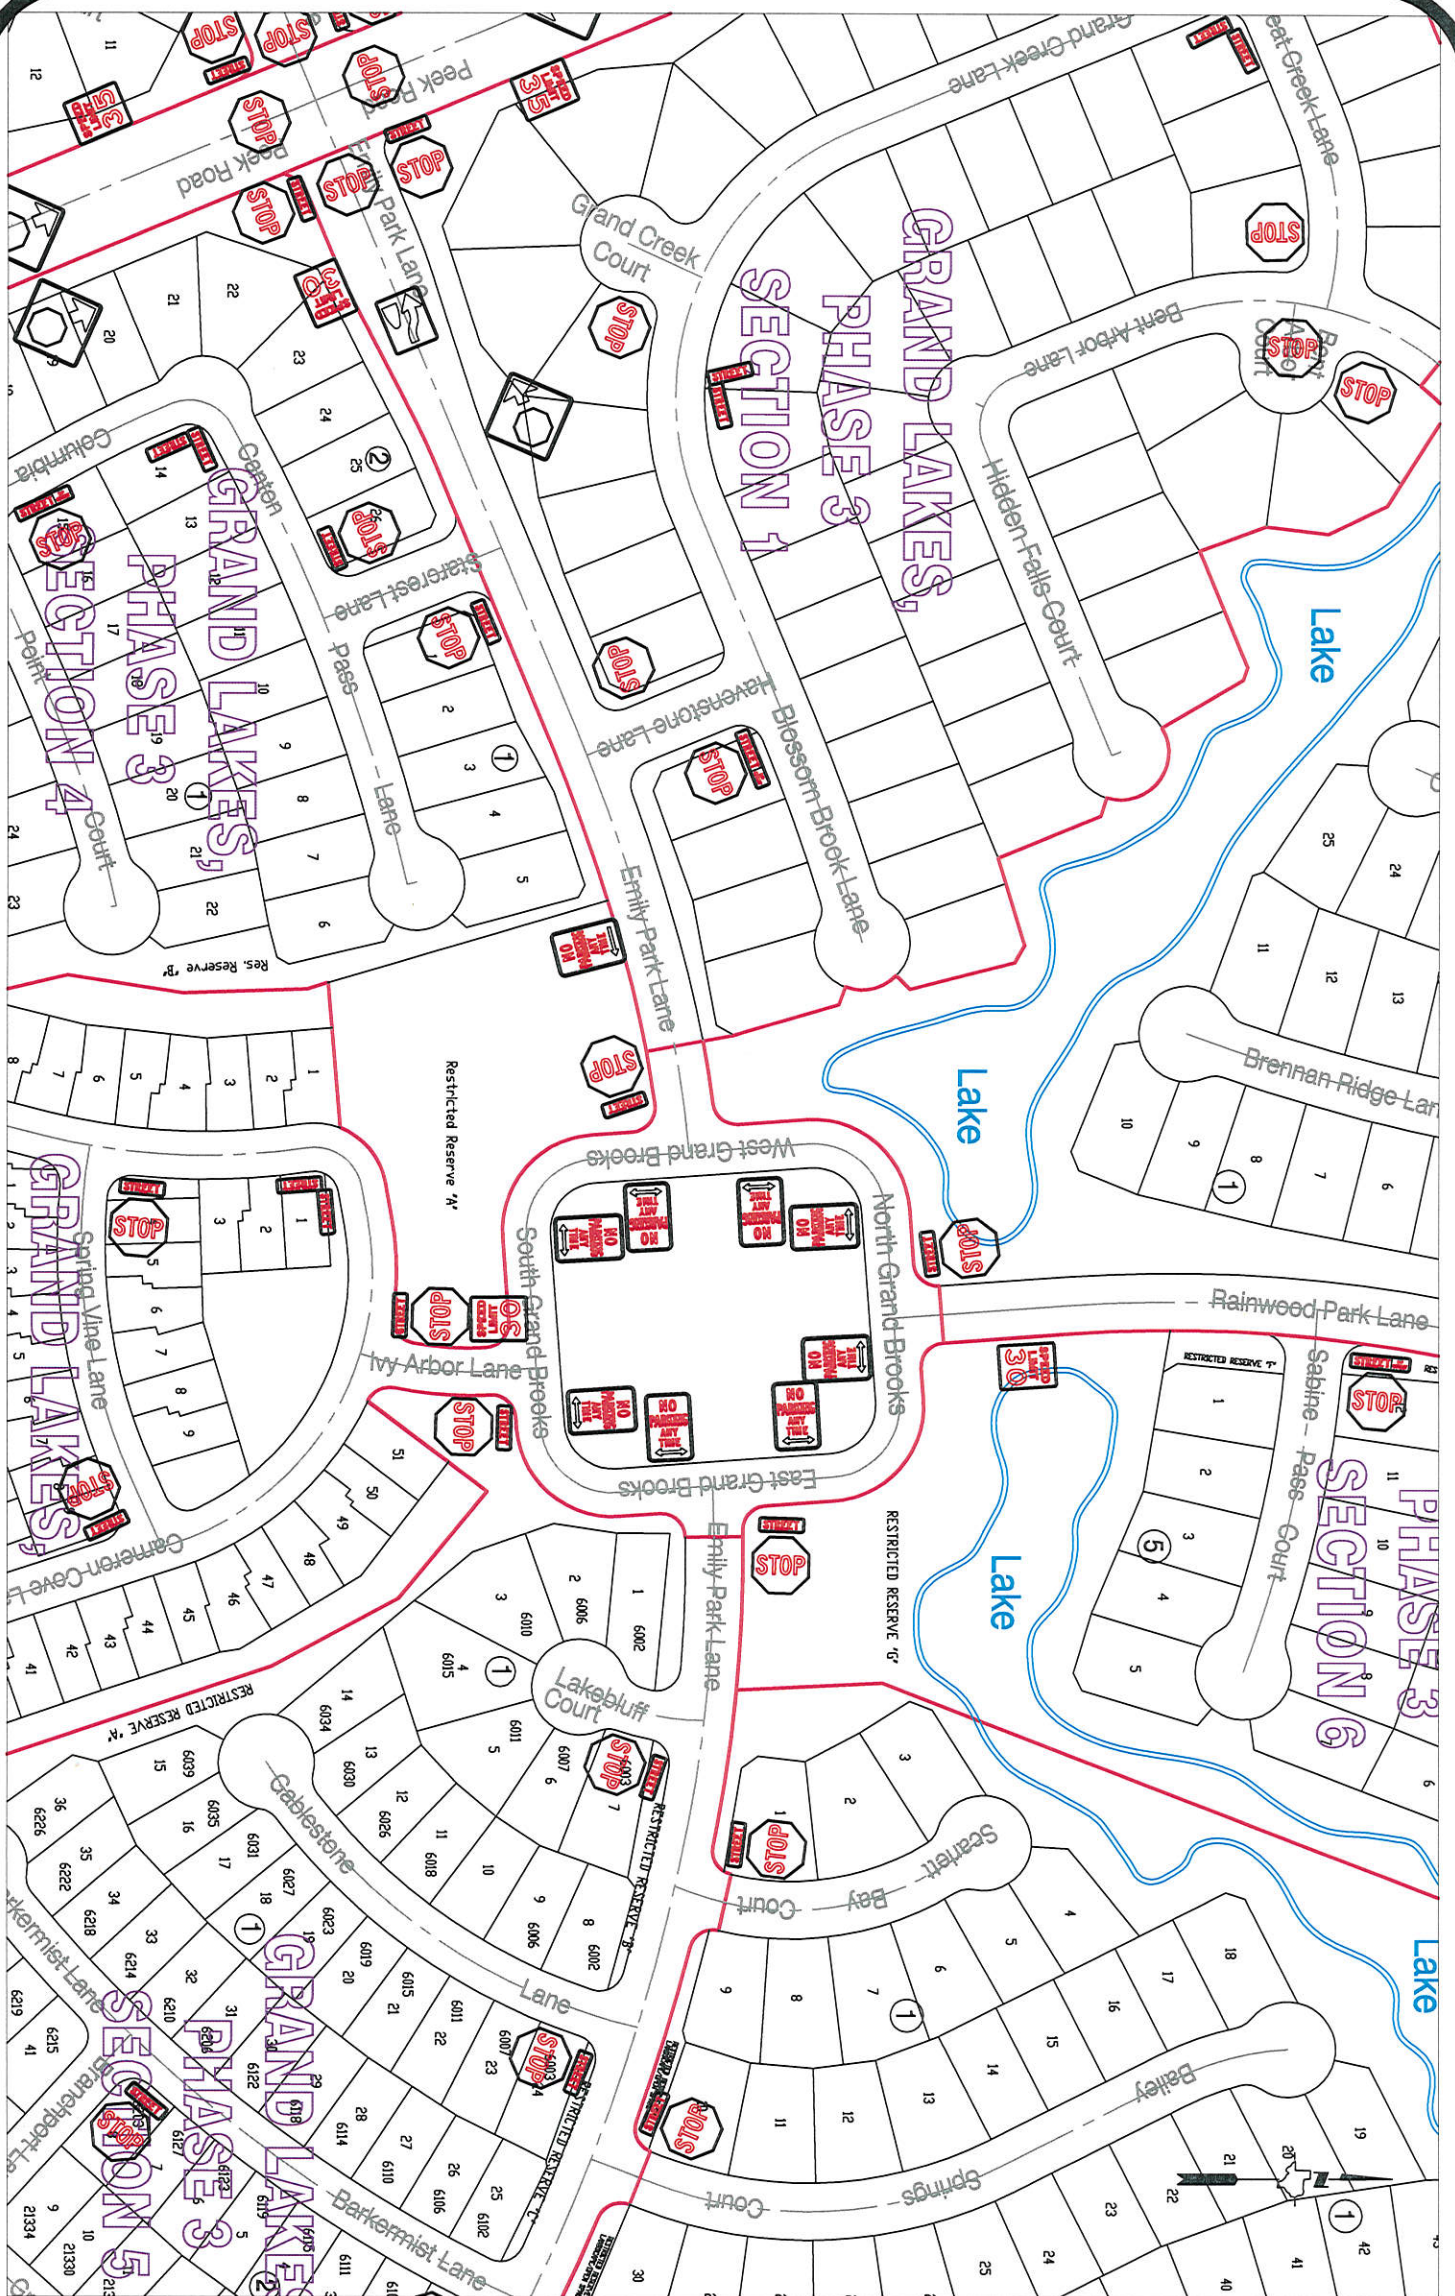

Note:

The purpose of this traffic control plan is to revise traffic control for a portion of Grand Lakes with the addition of "No Parking" signs (R7-1) as indicated on the drawing.

Drawn By: L. Brdecka

Date: 6-17-16

Approved By: Chris Deballon, PE PTOE

Date: 6/17/16

Scale

1" = 200'-0"

**Grand Lakes
Revised Control Map and
Traffic Sign Layout**

Fort Bend County Engineering Dept.
301 Jackson Street
Richmond, Texas 77469