



Fort Bend County Engineering
FORT BEND COUNTY, TEXAS

Richard W. Stolleis, P.E.
County Engineer

July 15, 2016

Commissioner W. A. "Andy" Meyers
Fort Bend County Precinct 3
22333 Grand Corner Drive
Katy, Texas 77494

RE: Tamarron, Section 1 - Traffic Control Plan
Tamarron, Section 2
Tamarron, Section 4
Tamarron, Section 5

Dear Commissioner:

Fort Bend County Engineering has completed and recommends approval of the traffic control plan for the above referenced subdivision. The public hearing date for acceptance of the plan is being scheduled.

A copy of the traffic control plan is attached for your review. If you should have any questions, please give me a call.


Sincerely,

A handwritten signature in blue ink, appearing to read "Chris Debaillon".

Chris Debaillon, PE, PTOE
Assistant County Engineer – Traffic

CD/mjs

cc: Judge Robert E. Hebert, County Judge
Marc Grant - FBC Road & Bridge
Brian Fields - Signage Department
File

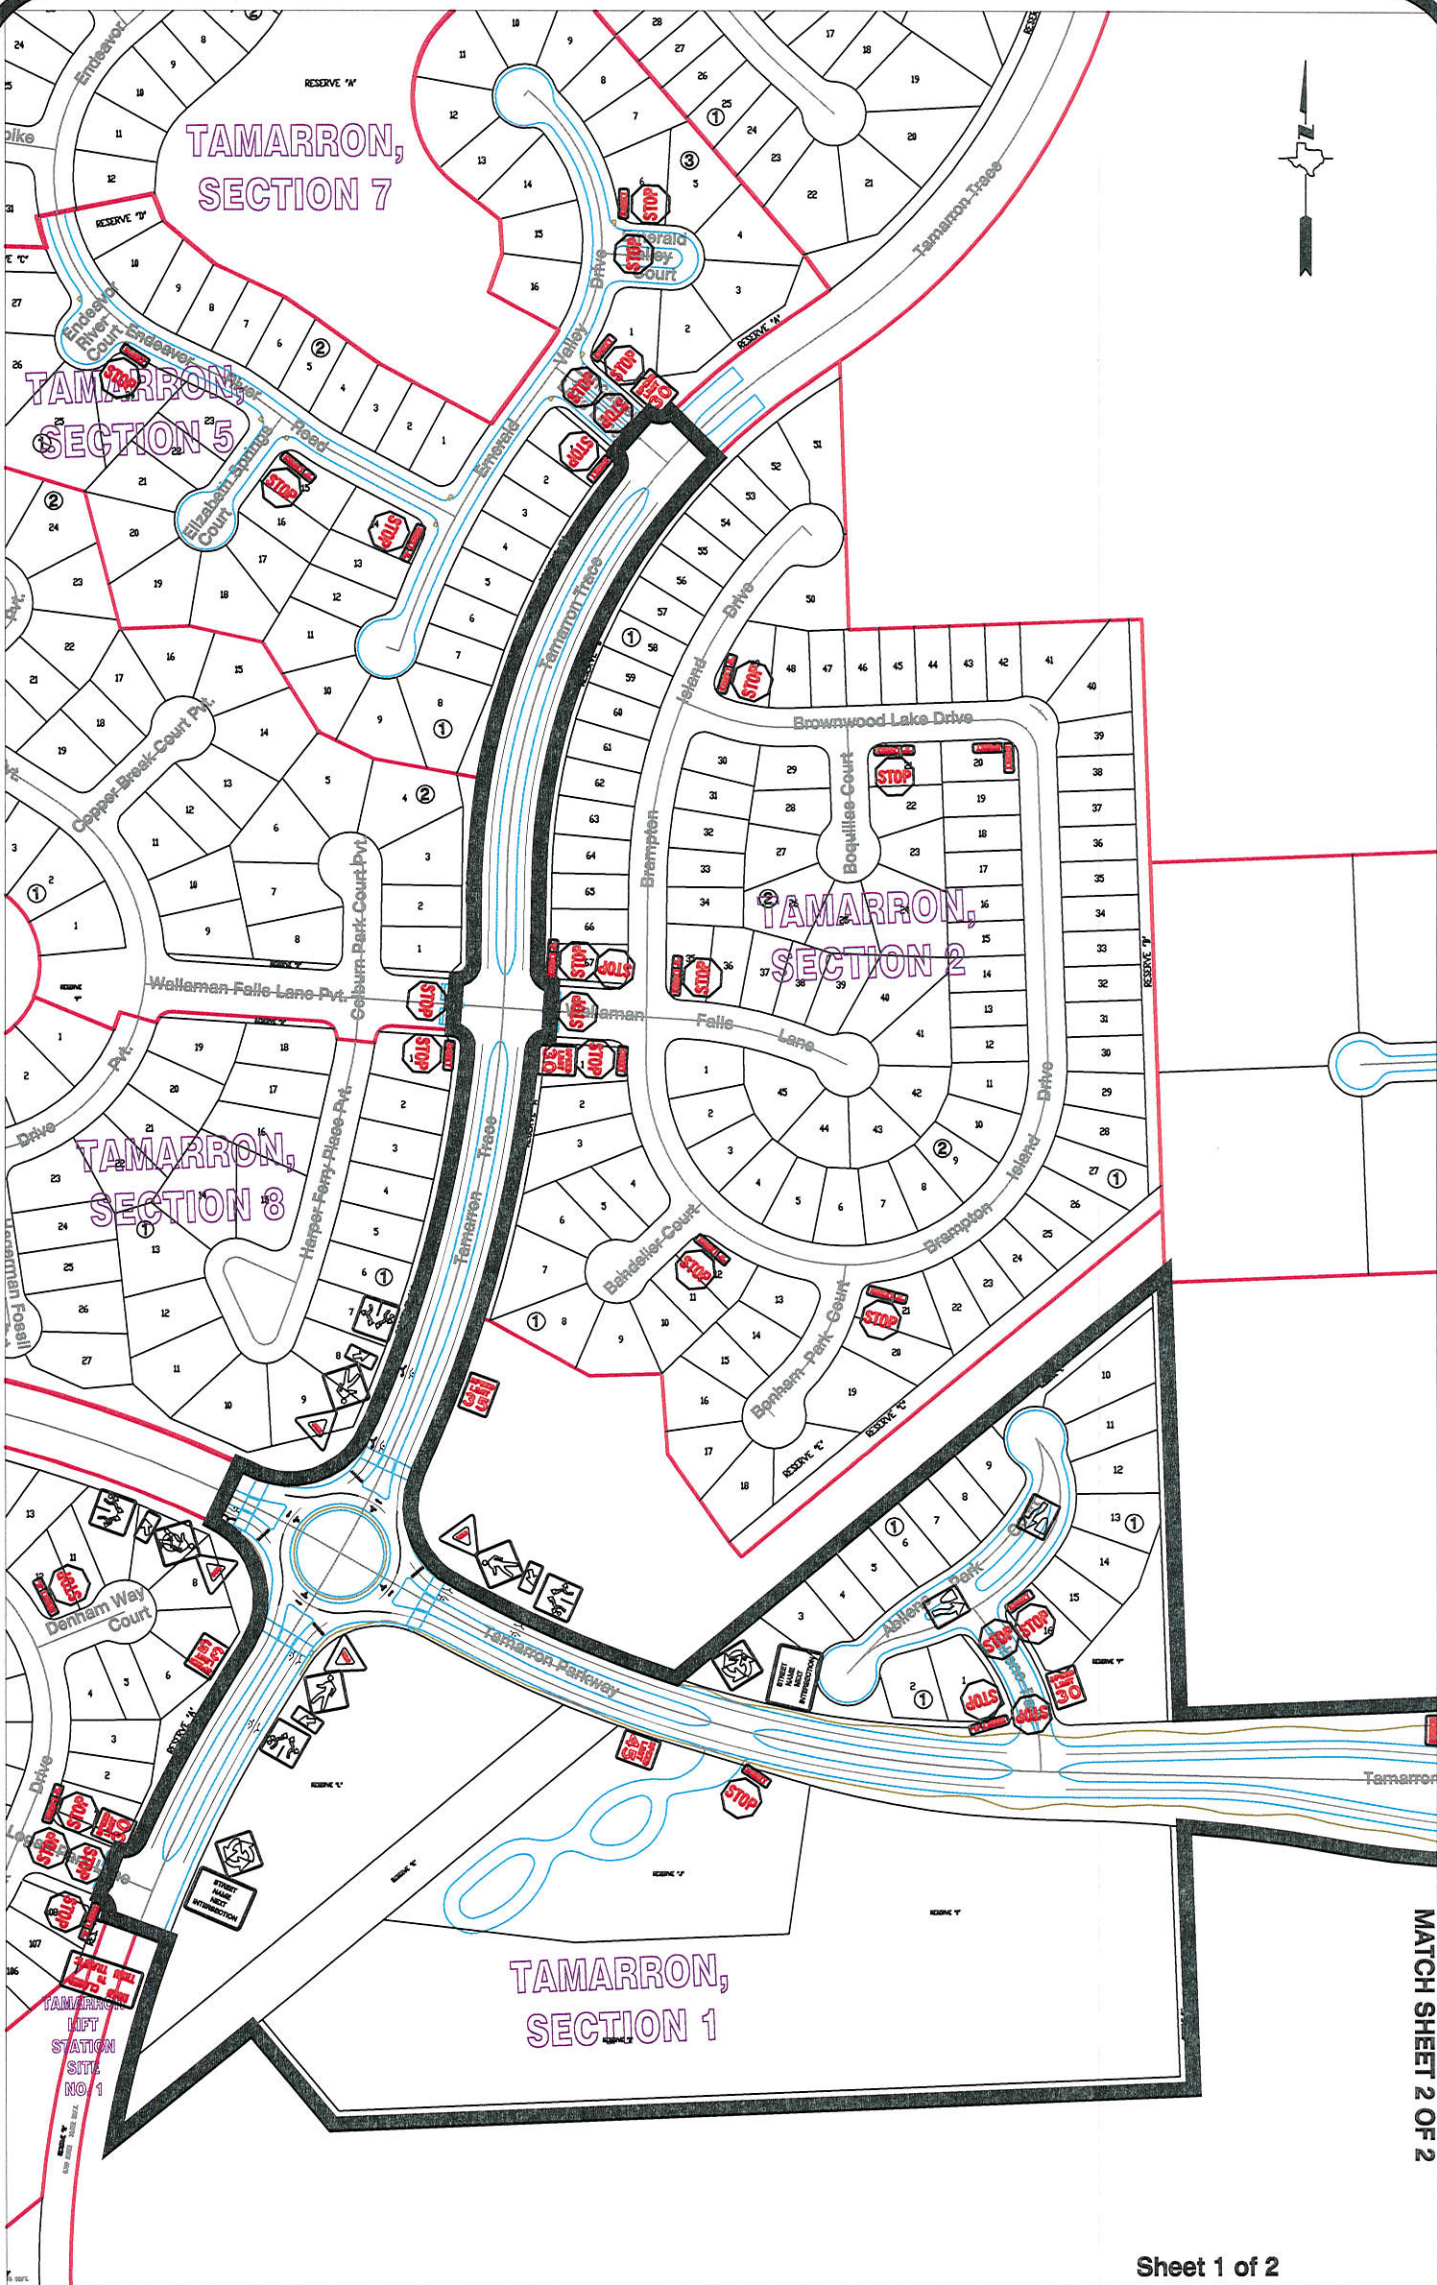

MATCH SHEET 2 OF 2

Sheet 1 of 2


Note:

The purpose of this traffic control plan is to establish traffic control for Tamarron, Section 1.

Drawn By: L. Brdecka
 Date: 7-15-16
 Approved By: Chris Deballion, PE PTOE
 Date: 7/18/16
 Scale: 1" = 300'-0"

**Tamarron, Section 1
Control Map and
Traffic Sign Layout**

Fort Bend County Engineering Dept.
 301 Jackson Street
 Richmond, Texas 77469

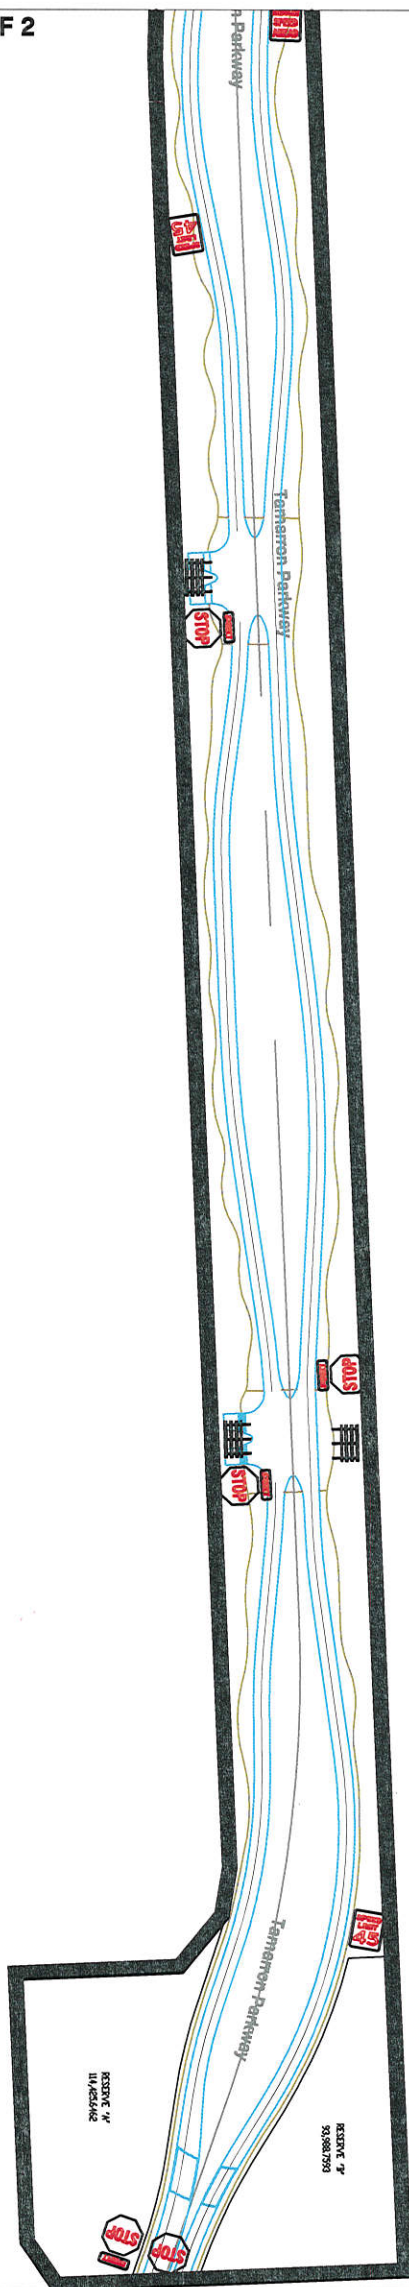

Sheet 2 of 2

Note:

The purpose of this traffic control plan is to establish traffic control for Tamarron, Section 1.

Drawn By: L. Brdecka

Date: 7-15-16


Approved By: Chris Debaillon, PE PTOE

Date: AD 7/18/12

Scale $1" = 300'-0"$

**Tamarron, Section 1
Control Map and
Traffic Sign Layout**

**Fort Bend County Engineering Dept.
301 Jackson Street
Richmond, Texas 77469**

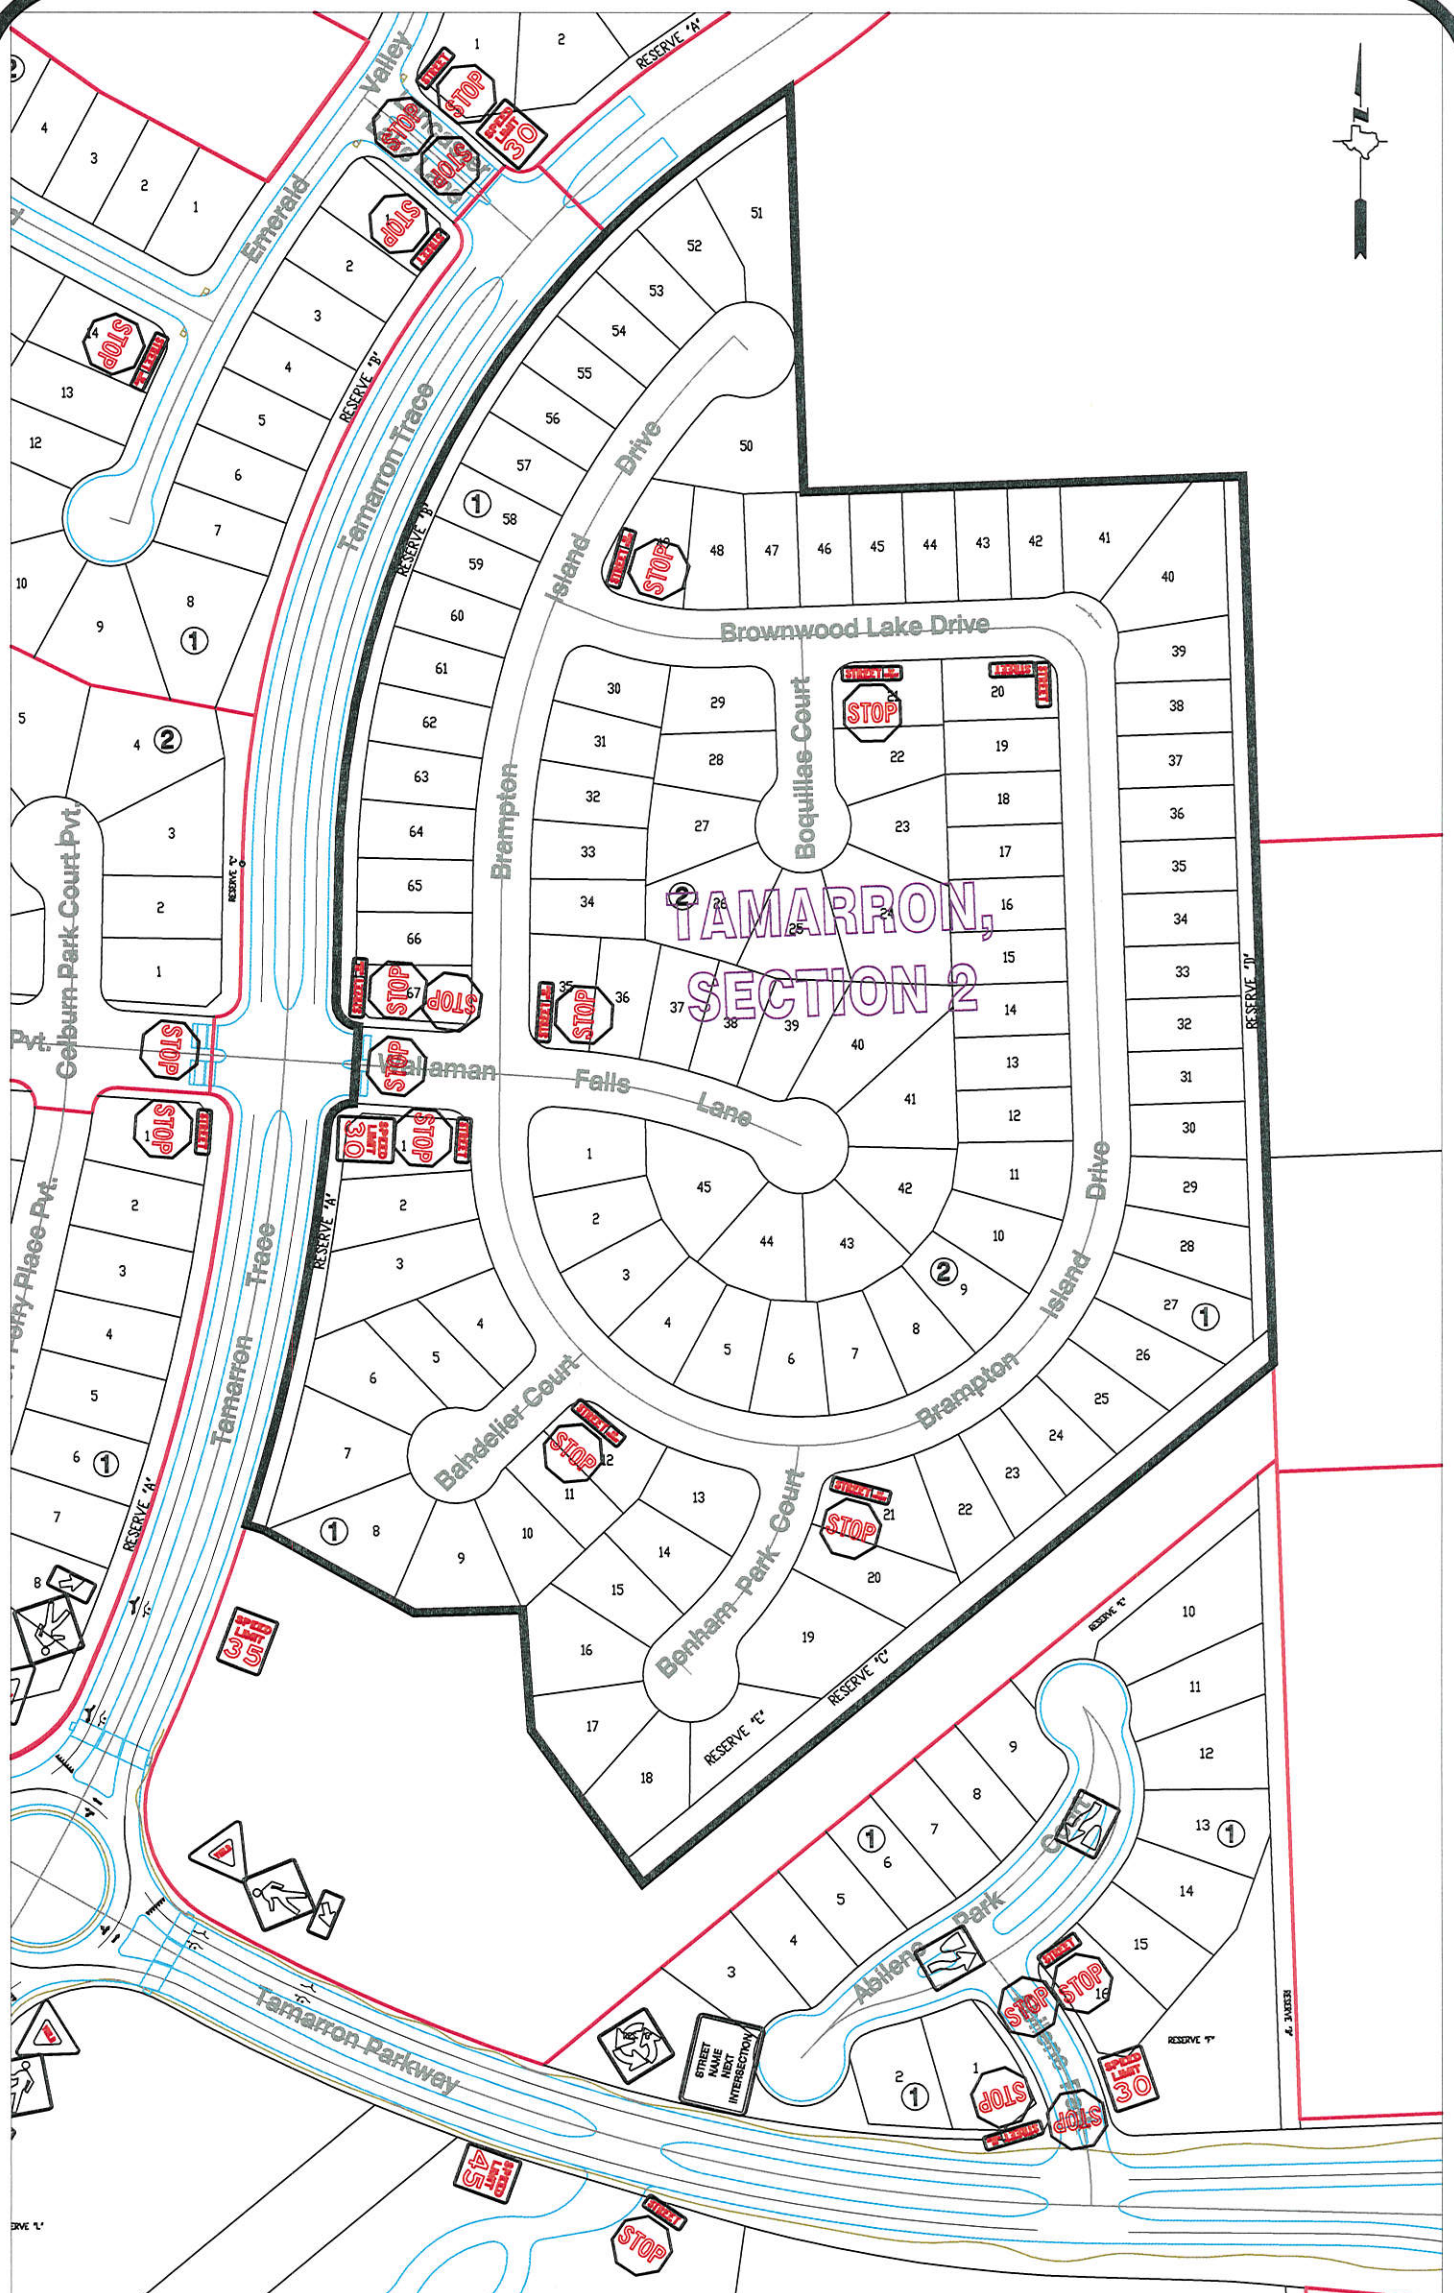

Note:

The purpose of this traffic control plan is to establish traffic control for Tamarron, Section 2.

Drawn By: L. Brdecka

Date: 7-15-16

Approved By: Chris Deballion, PE PTOE


Date: CD 7/18/16

Scale


1" = 200'-0"

Tamarron, Section 2 Control Map and Traffic Sign Layout

**Fort Bend County Engineering Dept.
301 Jackson Street
Richmond, Texas 77469**

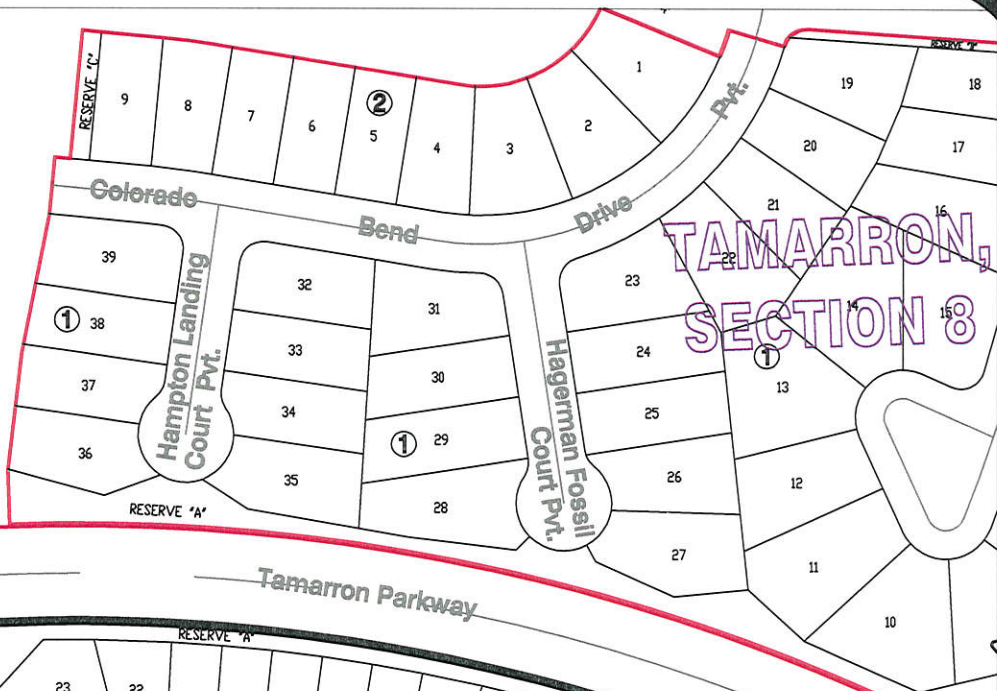

TAMARRON, SECTION 8

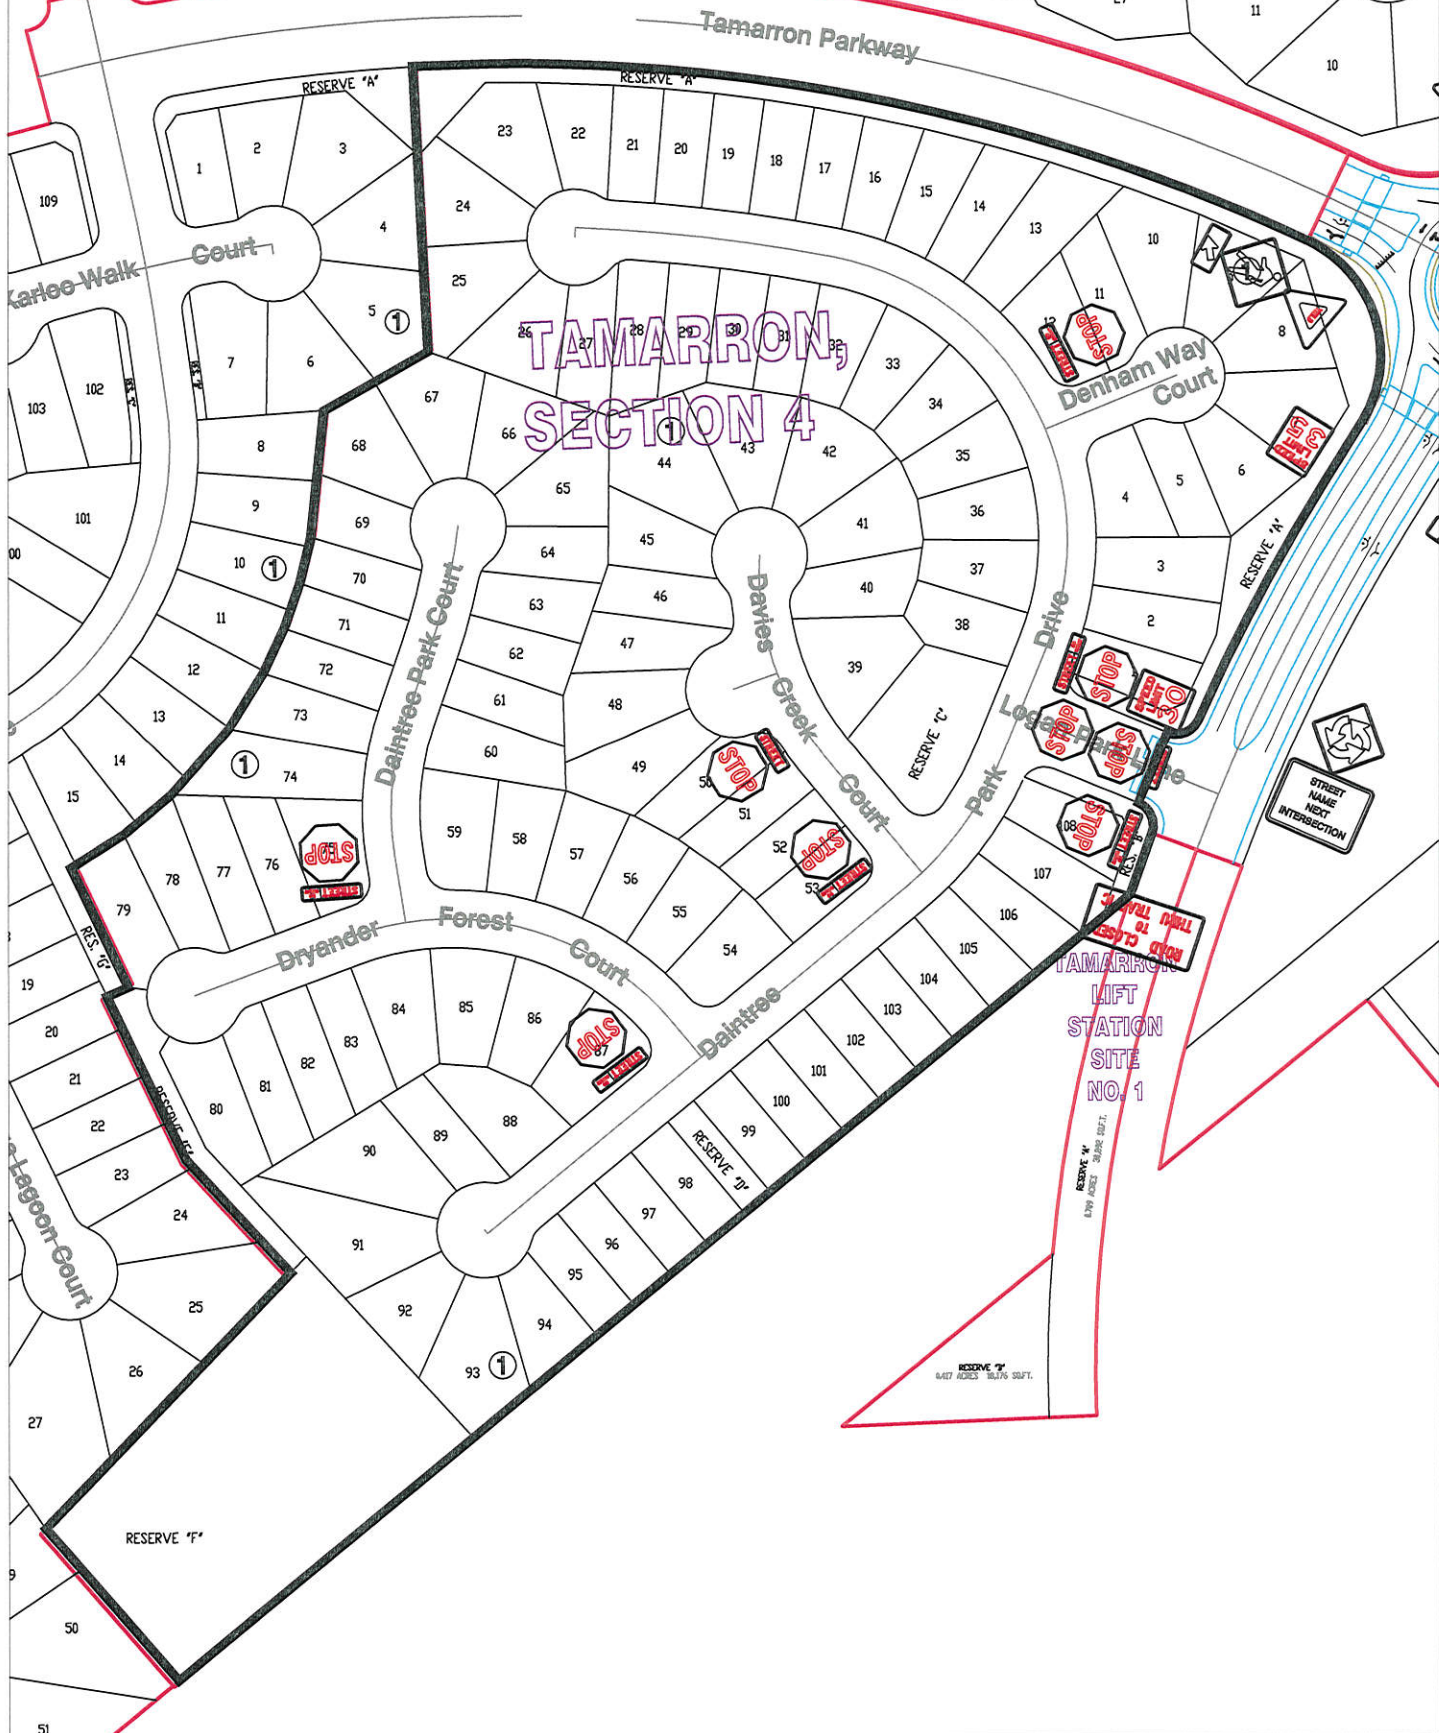

TAMARRON, SECTION 4

TAMARRON LIFT STATION SITE NO. 1

Note:

The purpose of this traffic control plan is to establish traffic control for Tamarron, Section 4.

Drawn By: L. Brdecka

Date: 7-15-16

Approved By: Chris Deballion, PE PTOE


Date: 7/18/16

Scale

1" = 200'-0"

Tamarron, Section 4 Control Map and Traffic Sign Layout

Fort Bend County Engineering Dept.
301 Jackson Street
Richmond, Texas 77469

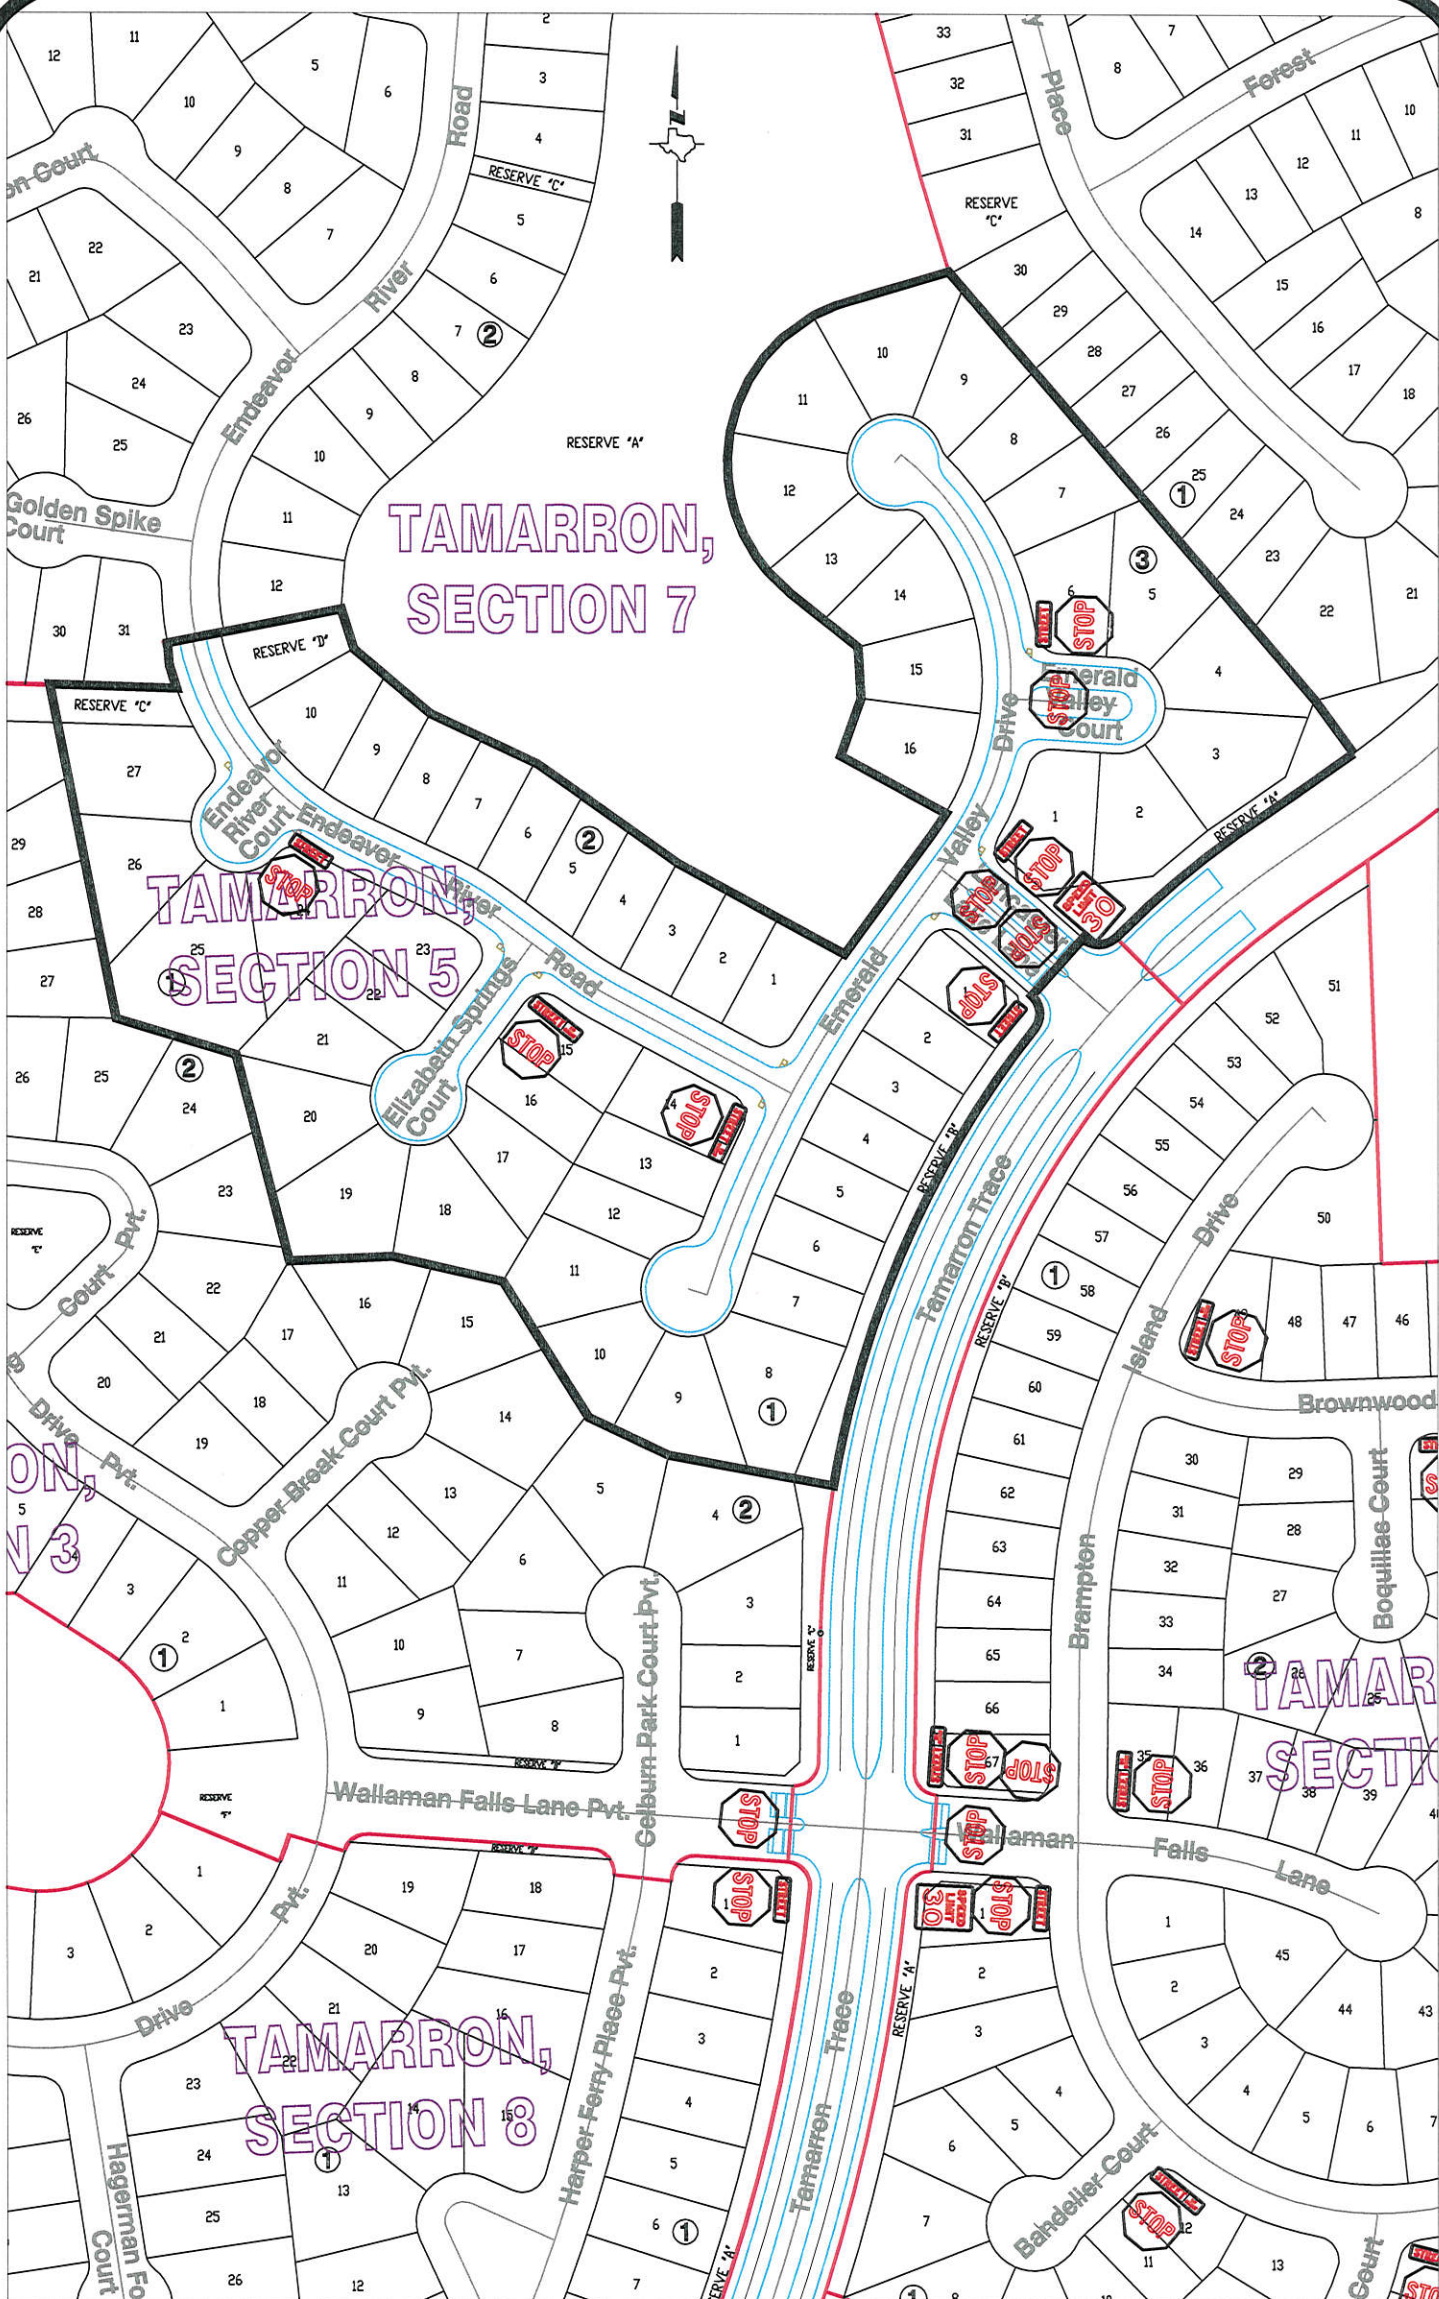

Note:

The purpose of this traffic control plan is to establish traffic control for Tamarron, Section 5.

Drawn By: L. Brdecka

Date: 7-15-16

Approved By: Chris Deballion, PE PTOE

Date: 7/18/16

Scale

1" = 200'-0"

**Tamarron, Section 5
Control Map and
Traffic Sign Layout**

Fort Bend County Engineering Dept.
301 Jackson Street
Richmond, Texas 77469