



Fort Bend County Engineering
FORT BEND COUNTY, TEXAS

Richard W. Stolleis, P.E.
County Engineer

July 15, 2016

Commissioner James Patterson
Fort Bend County Precinct 4
12919 Dairy Ashford Road
Sugar Land, Texas 77478

**RE: Riverstone North, Section 1 - Traffic Control Plan
Riverstone North, Section 2
Millwood at Riverstone, Section 4
LJ Parkway Phase 7 and Garden Plantation Drive St. Ded.**

Dear Commissioner:

Fort Bend County Engineering has completed and recommends approval of the traffic control plan for the above referenced subdivision. The public hearing date for acceptance of the plan is being scheduled.

A copy of the traffic control plan is attached for your review. If you should have any questions, please give me a call.


Sincerely,

A handwritten signature in blue ink, appearing to read "Chris Debaillon".

Chris Debaillon, PE, PTOE
Assistant County Engineer – Traffic

CD/mjs

cc: Judge Robert E. Hebert, County Judge
Marc Grant - FBC Road & Bridge
Brian Fields - Signage Department
File

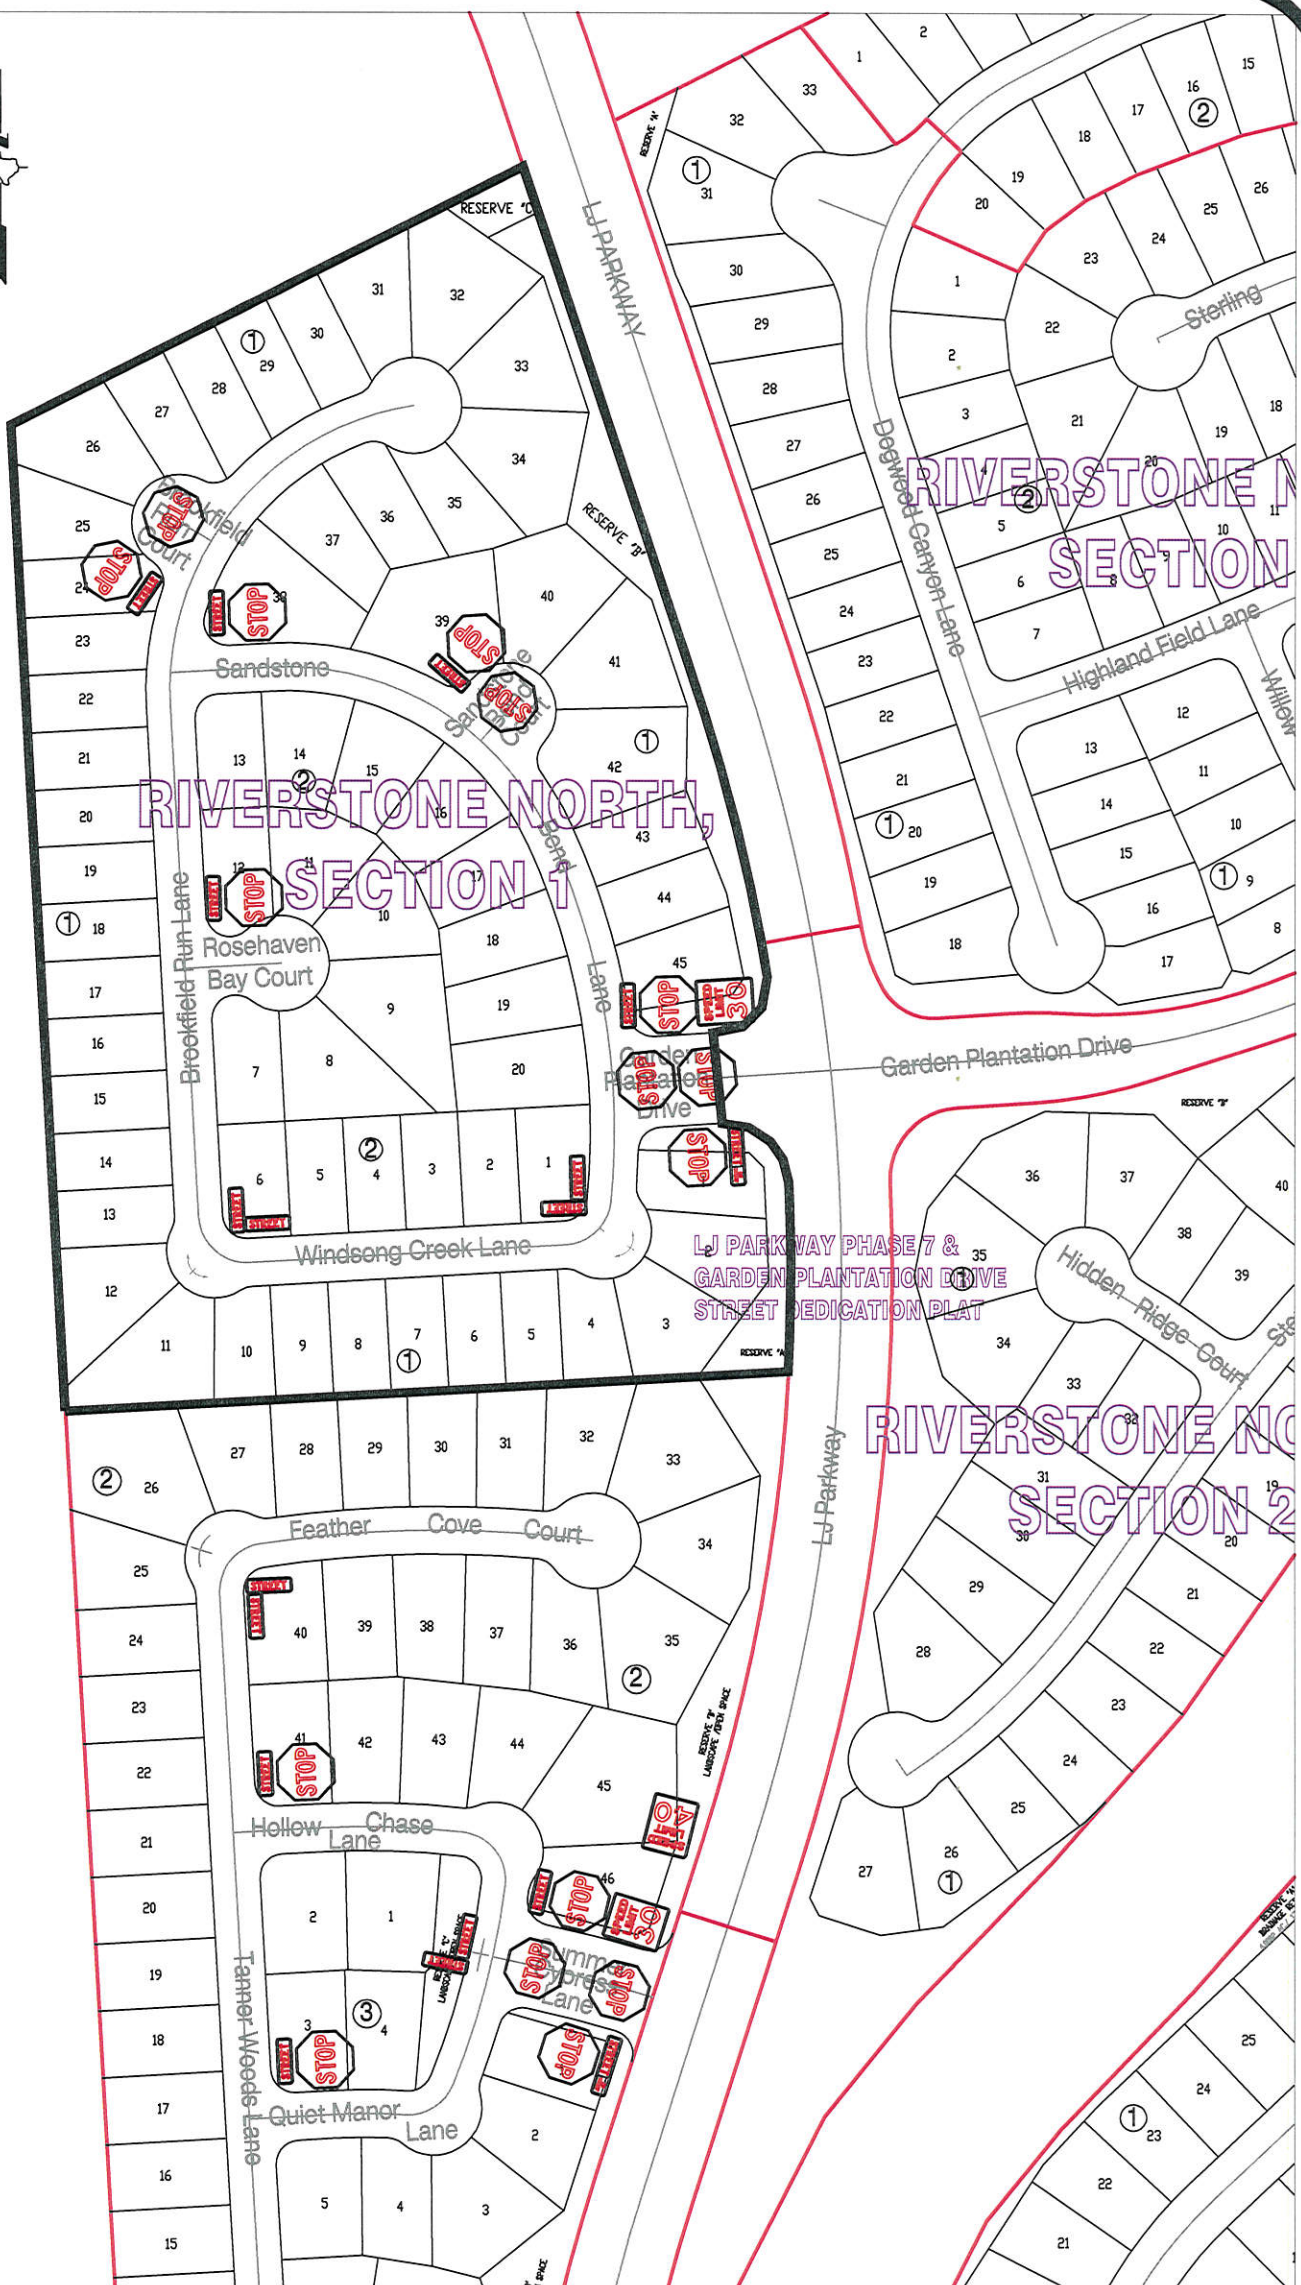

Note:

The purpose of this traffic control plan is to establish traffic control for Riverstone North, Section 1.

J.S.

Drawn By: L. Brdecka

Date: 7-5-16

Approved By: Chris Deballon, PE PTOE

Date: 7/18/16


Scale

1" = 200'-0"

**Riverstone North,
Section 1**

**Control Map and
Traffic Sign Layout**

Fort Bend County Engineering Dept.
301 Jackson Street
Richmond, Texas 77469

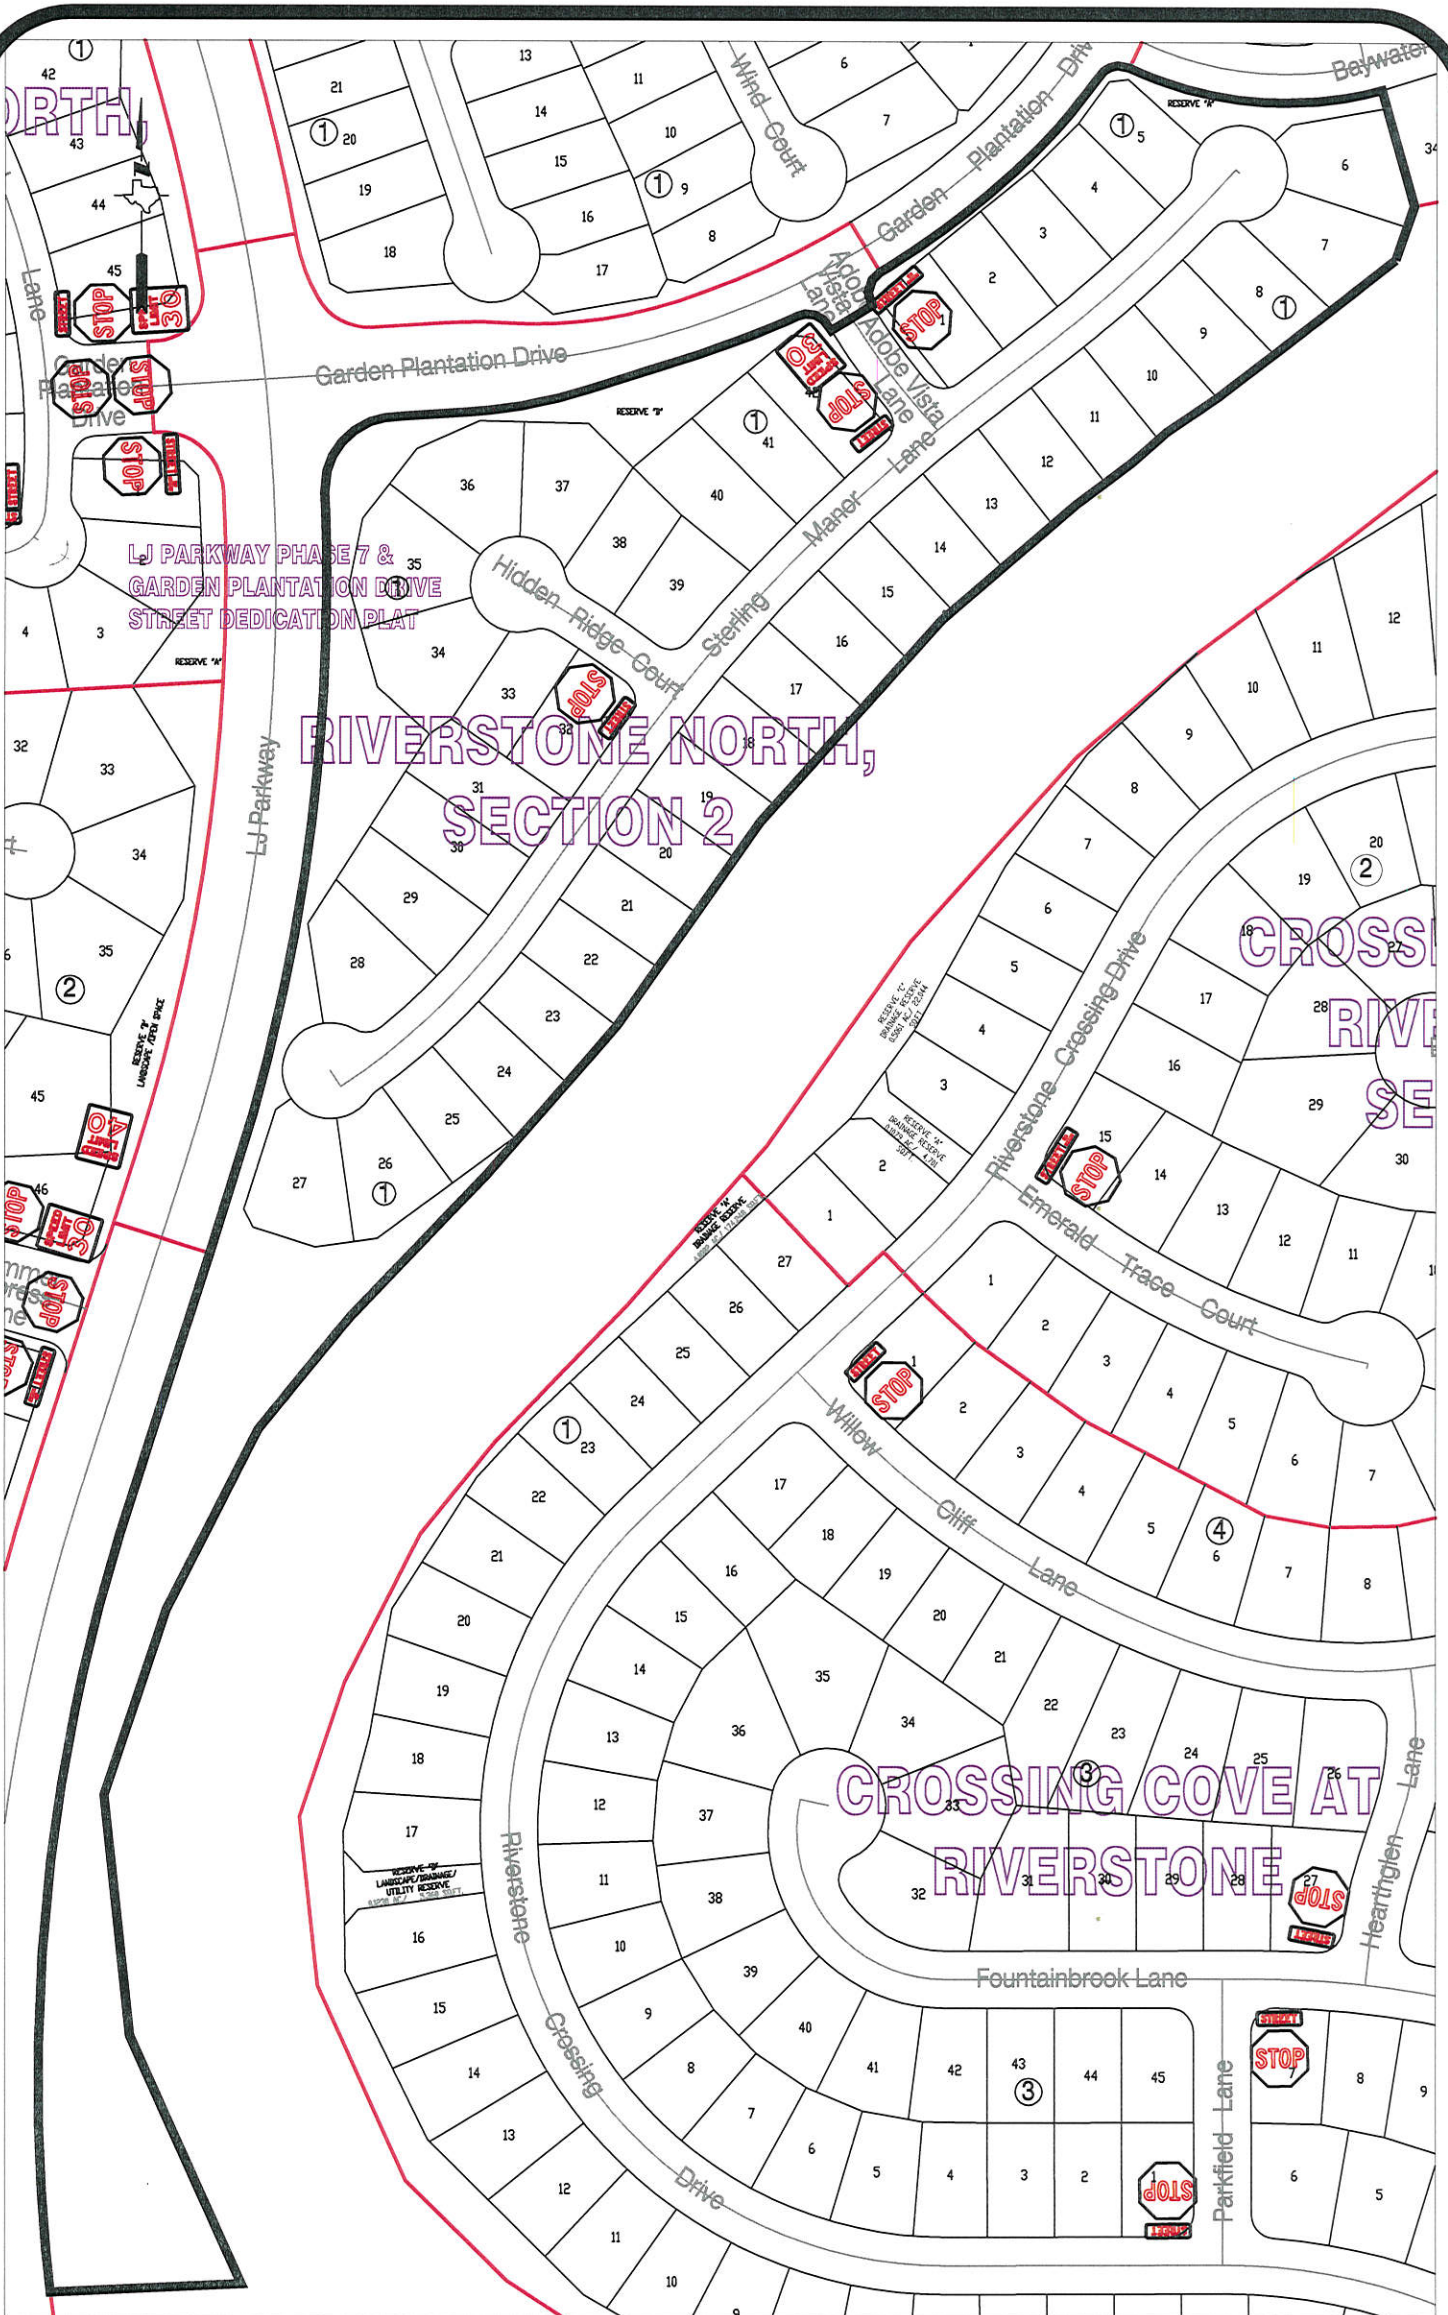

Note:

The purpose of this traffic control plan is to establish traffic control for Riverstone North, Section 2.

J.J.

Drawn By: L. Brdecka

Date: 7-5-16

Approved By: Chris Deballon, PE PTOE

Date: 7/18/16

Scale

1" = 200'-0"

**Riverstone North,
Section 2**

**Control Map and
Traffic Sign Layout**

Fort Bend County Engineering Dept.
301 Jackson Street
Richmond, Texas 77469

MILLWOOD AT
RIVERSTONE,
SECTION 1

MILLWOOD AT
RIVERSTONE,
SECTION 2

MILLWOOD AT
RIVERSTONE,
SECTION 3

MILLWOOD AT
RIVERSTONE,
SECTION 4

Note:

The purpose of this traffic control plan is to establish traffic control for Millwood at Riverstone, Section 4.

J.S.

Drawn By: L. Brdecka

Date: 7-5-16

Approved By: Chris Deballion, PE PTOE

Date: 7/18/16

Scale


1" = 200'-0"

**Millwood at Riverstone,
Section 4**

**Control Map and
Traffic Sign Layout**

Fort Bend County Engineering Dept.
301 Jackson Street
Richmond, Texas 77469

DEDICATION PLAT PHASE 8

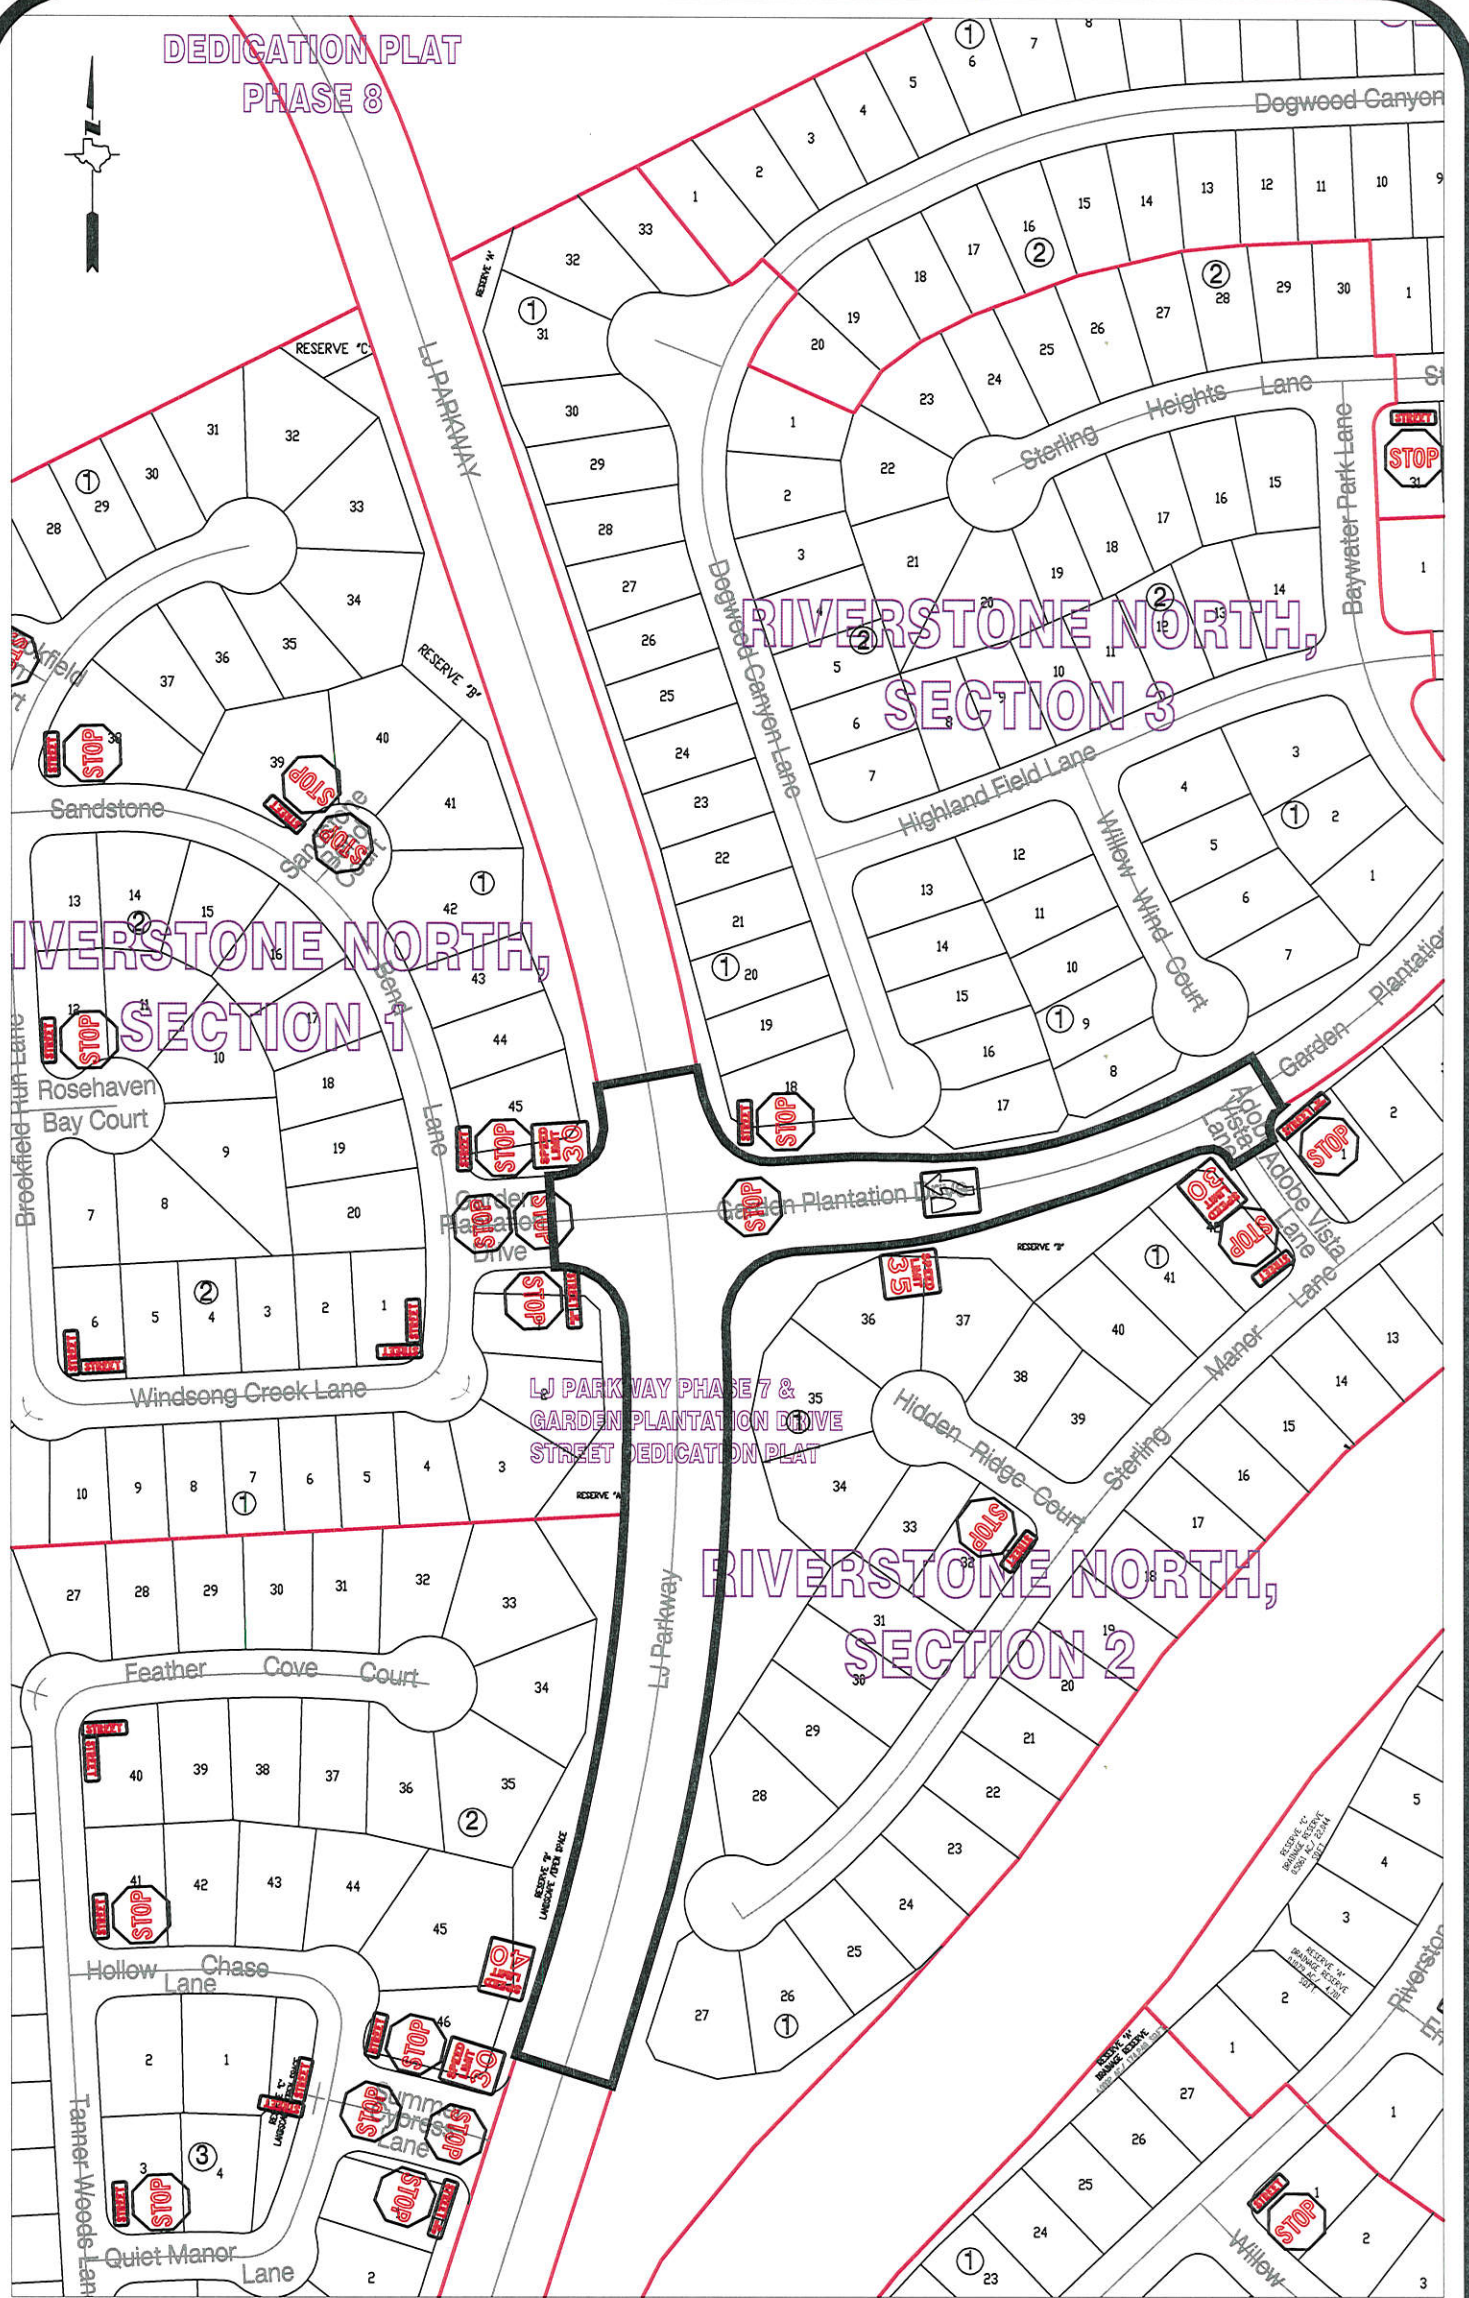

Note:

The purpose of this traffic control plan is to establish traffic control for LJ Parkway Phase 7 and Garden Plantation Drive STD. *J.S.*

Drawn By: L. Brdecka

Date: 7-11-16

Approved By: Chris Deballion, PE PTOE

Date: *7/18/16*

Scale

1" = 200'-0"

LJ Parkway Phase 7 and Garden Plantation Drive STD Control Map and Traffic Sign Layout

Fort Bend County Engineering Dept.
301 Jackson Street
Richmond, Texas 77469