



Fort Bend County Engineering
FORT BEND COUNTY, TEXAS

Richard W. Stolleis, P.E.
County Engineer

July 22, 2016

Commissioner James Patterson
Fort Bend County Precinct 4
12919 Dairy Ashford Road
Sugar Land, Texas 77478

**RE: Aliana, Sec. 29 - Traffic Control Plan
Aliana Brannock Avenue St. Ded., Sec. 3**

Dear Commissioner:

Fort Bend County Engineering has completed and recommends approval of the traffic control plan for the above referenced subdivisions. The public hearing date for acceptance of the plans is being scheduled.

A copy of the traffic control plans are attached for your review. If you should have any questions, please give me a call.


Sincerely,

A handwritten signature in blue ink, appearing to read "Chris Debaillon".

Chris Debaillon, PE, PTOE
Assistant County Engineer - Traffic

CD/mjs

cc: Judge Robert E. Hebert, County Judge
Marc Grant - FBC Road & Bridge
Brian Fields - Signage Department
File

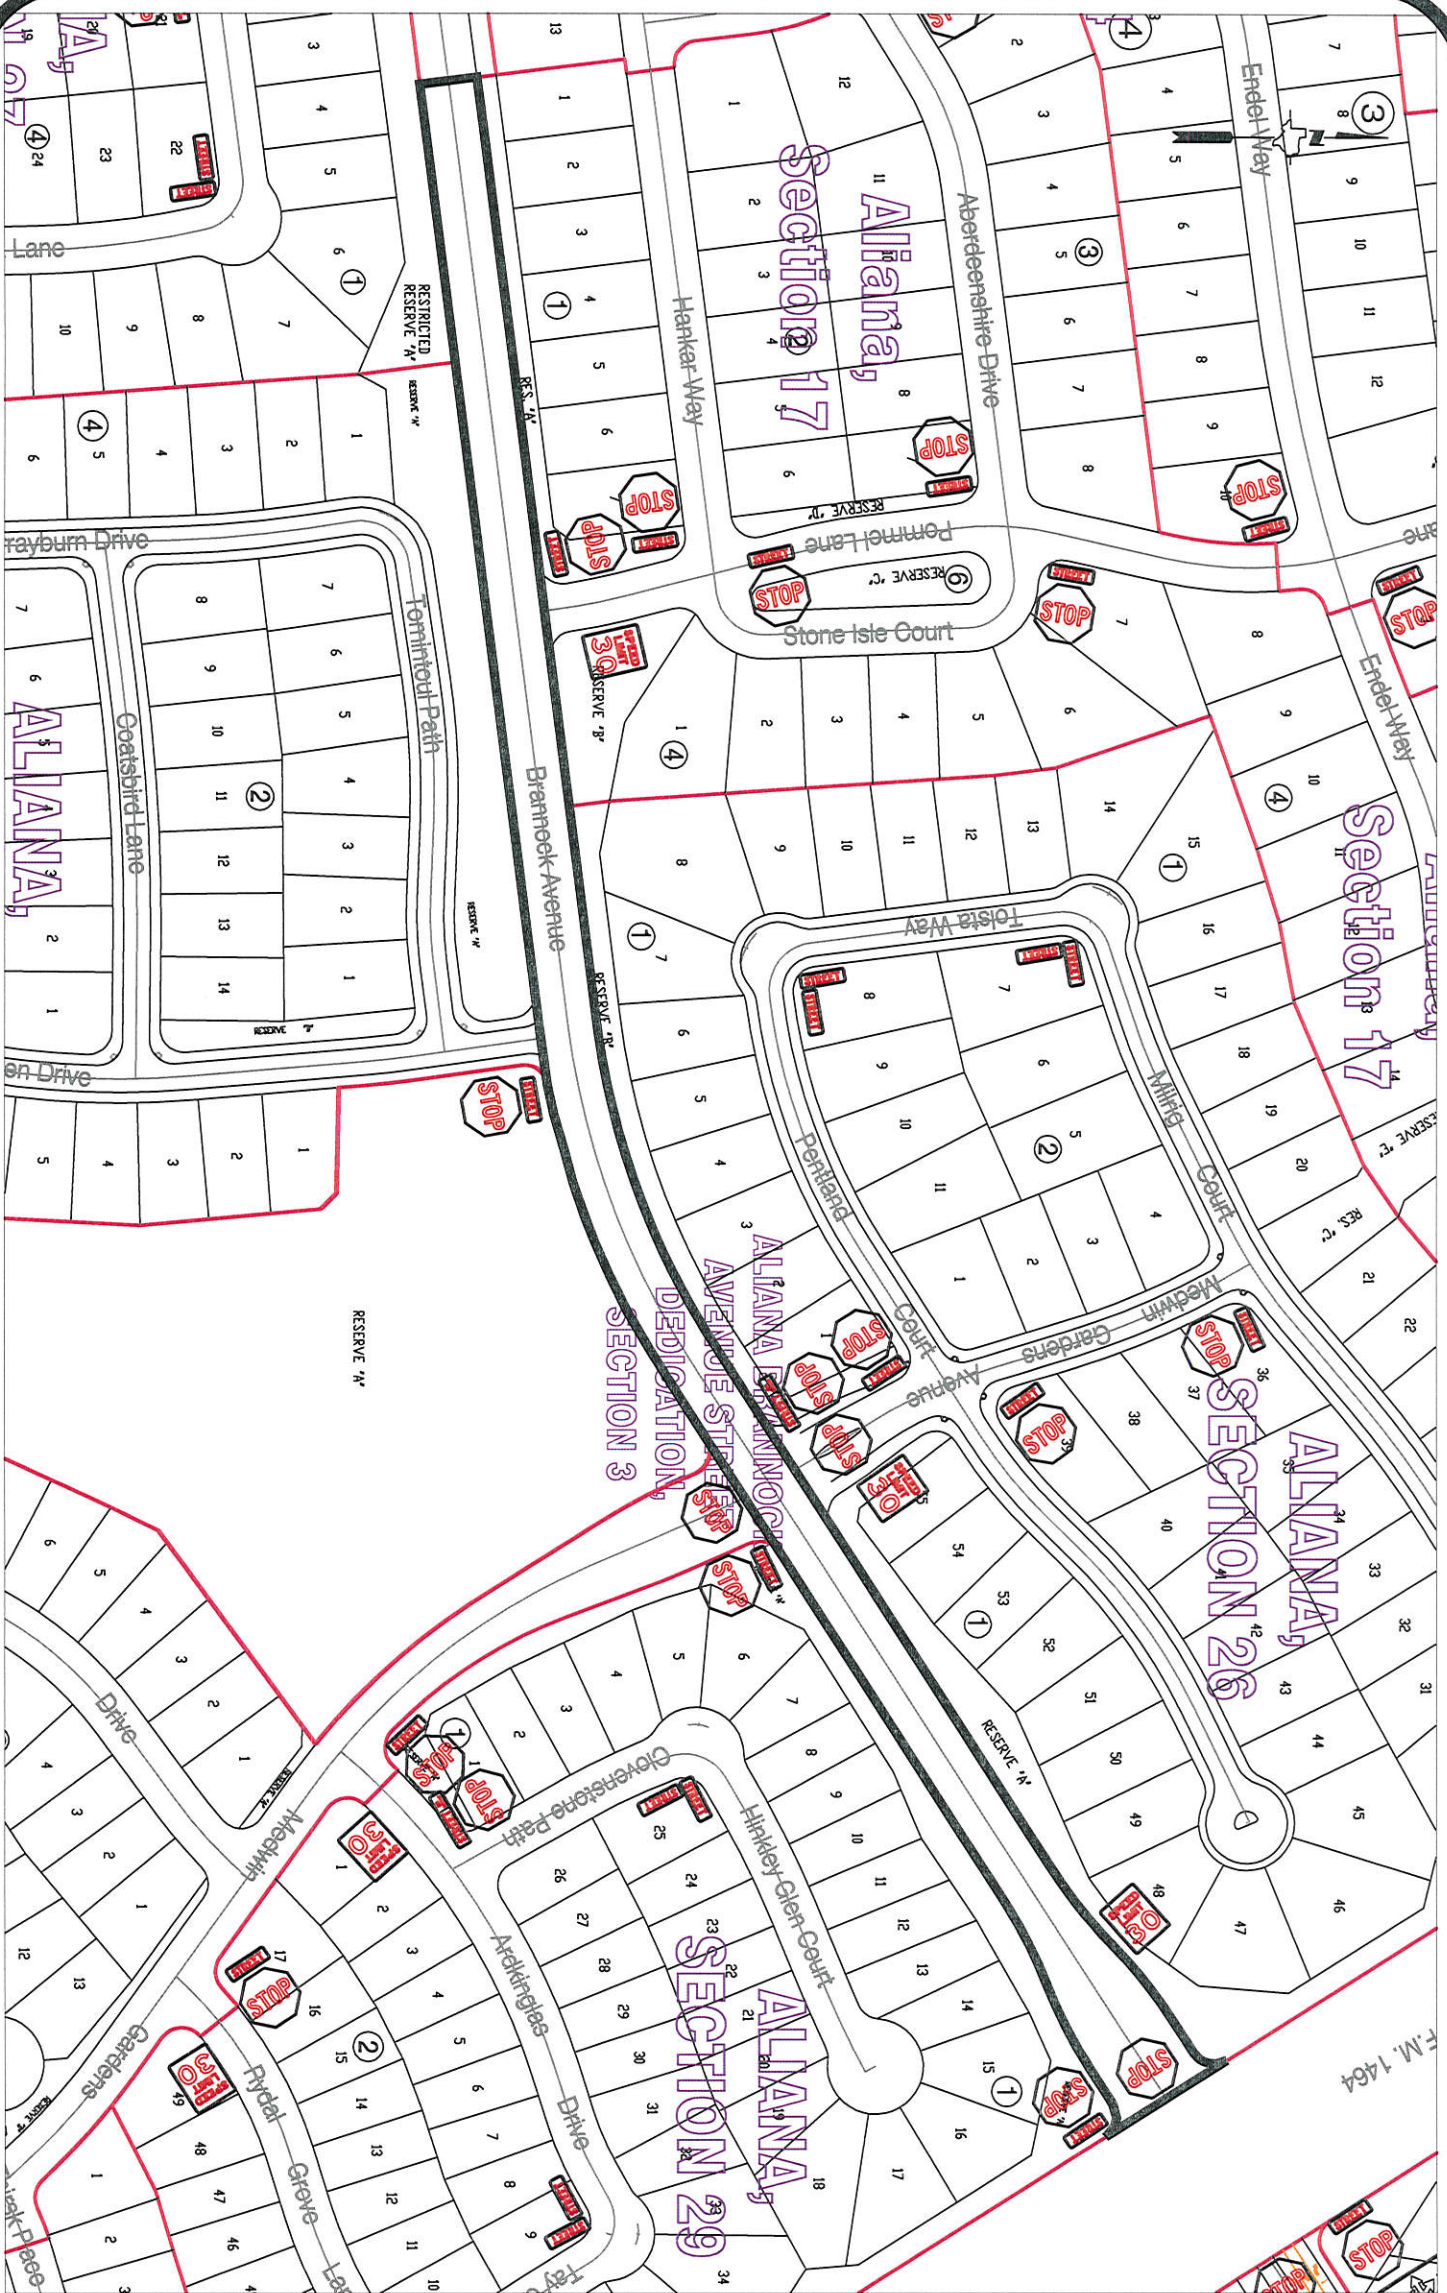

Note:

The purpose of this traffic control plan is to establish traffic control for Aliana Brannock Avenue Street Dedication Section 3.

Drawn By: L. Brdecka

Date: 7-25-16

Approved By: Chris Deballon, PE PTOE


Date: 7/25/16

Scale

1" = 200'-0"

**Aliana Brannock Avenue
Street Dedication Section 3
Control Map and
Traffic Sign Layout**

Fort Bend County Engineering Dept.
301 Jackson Street
Richmond, Texas 77469

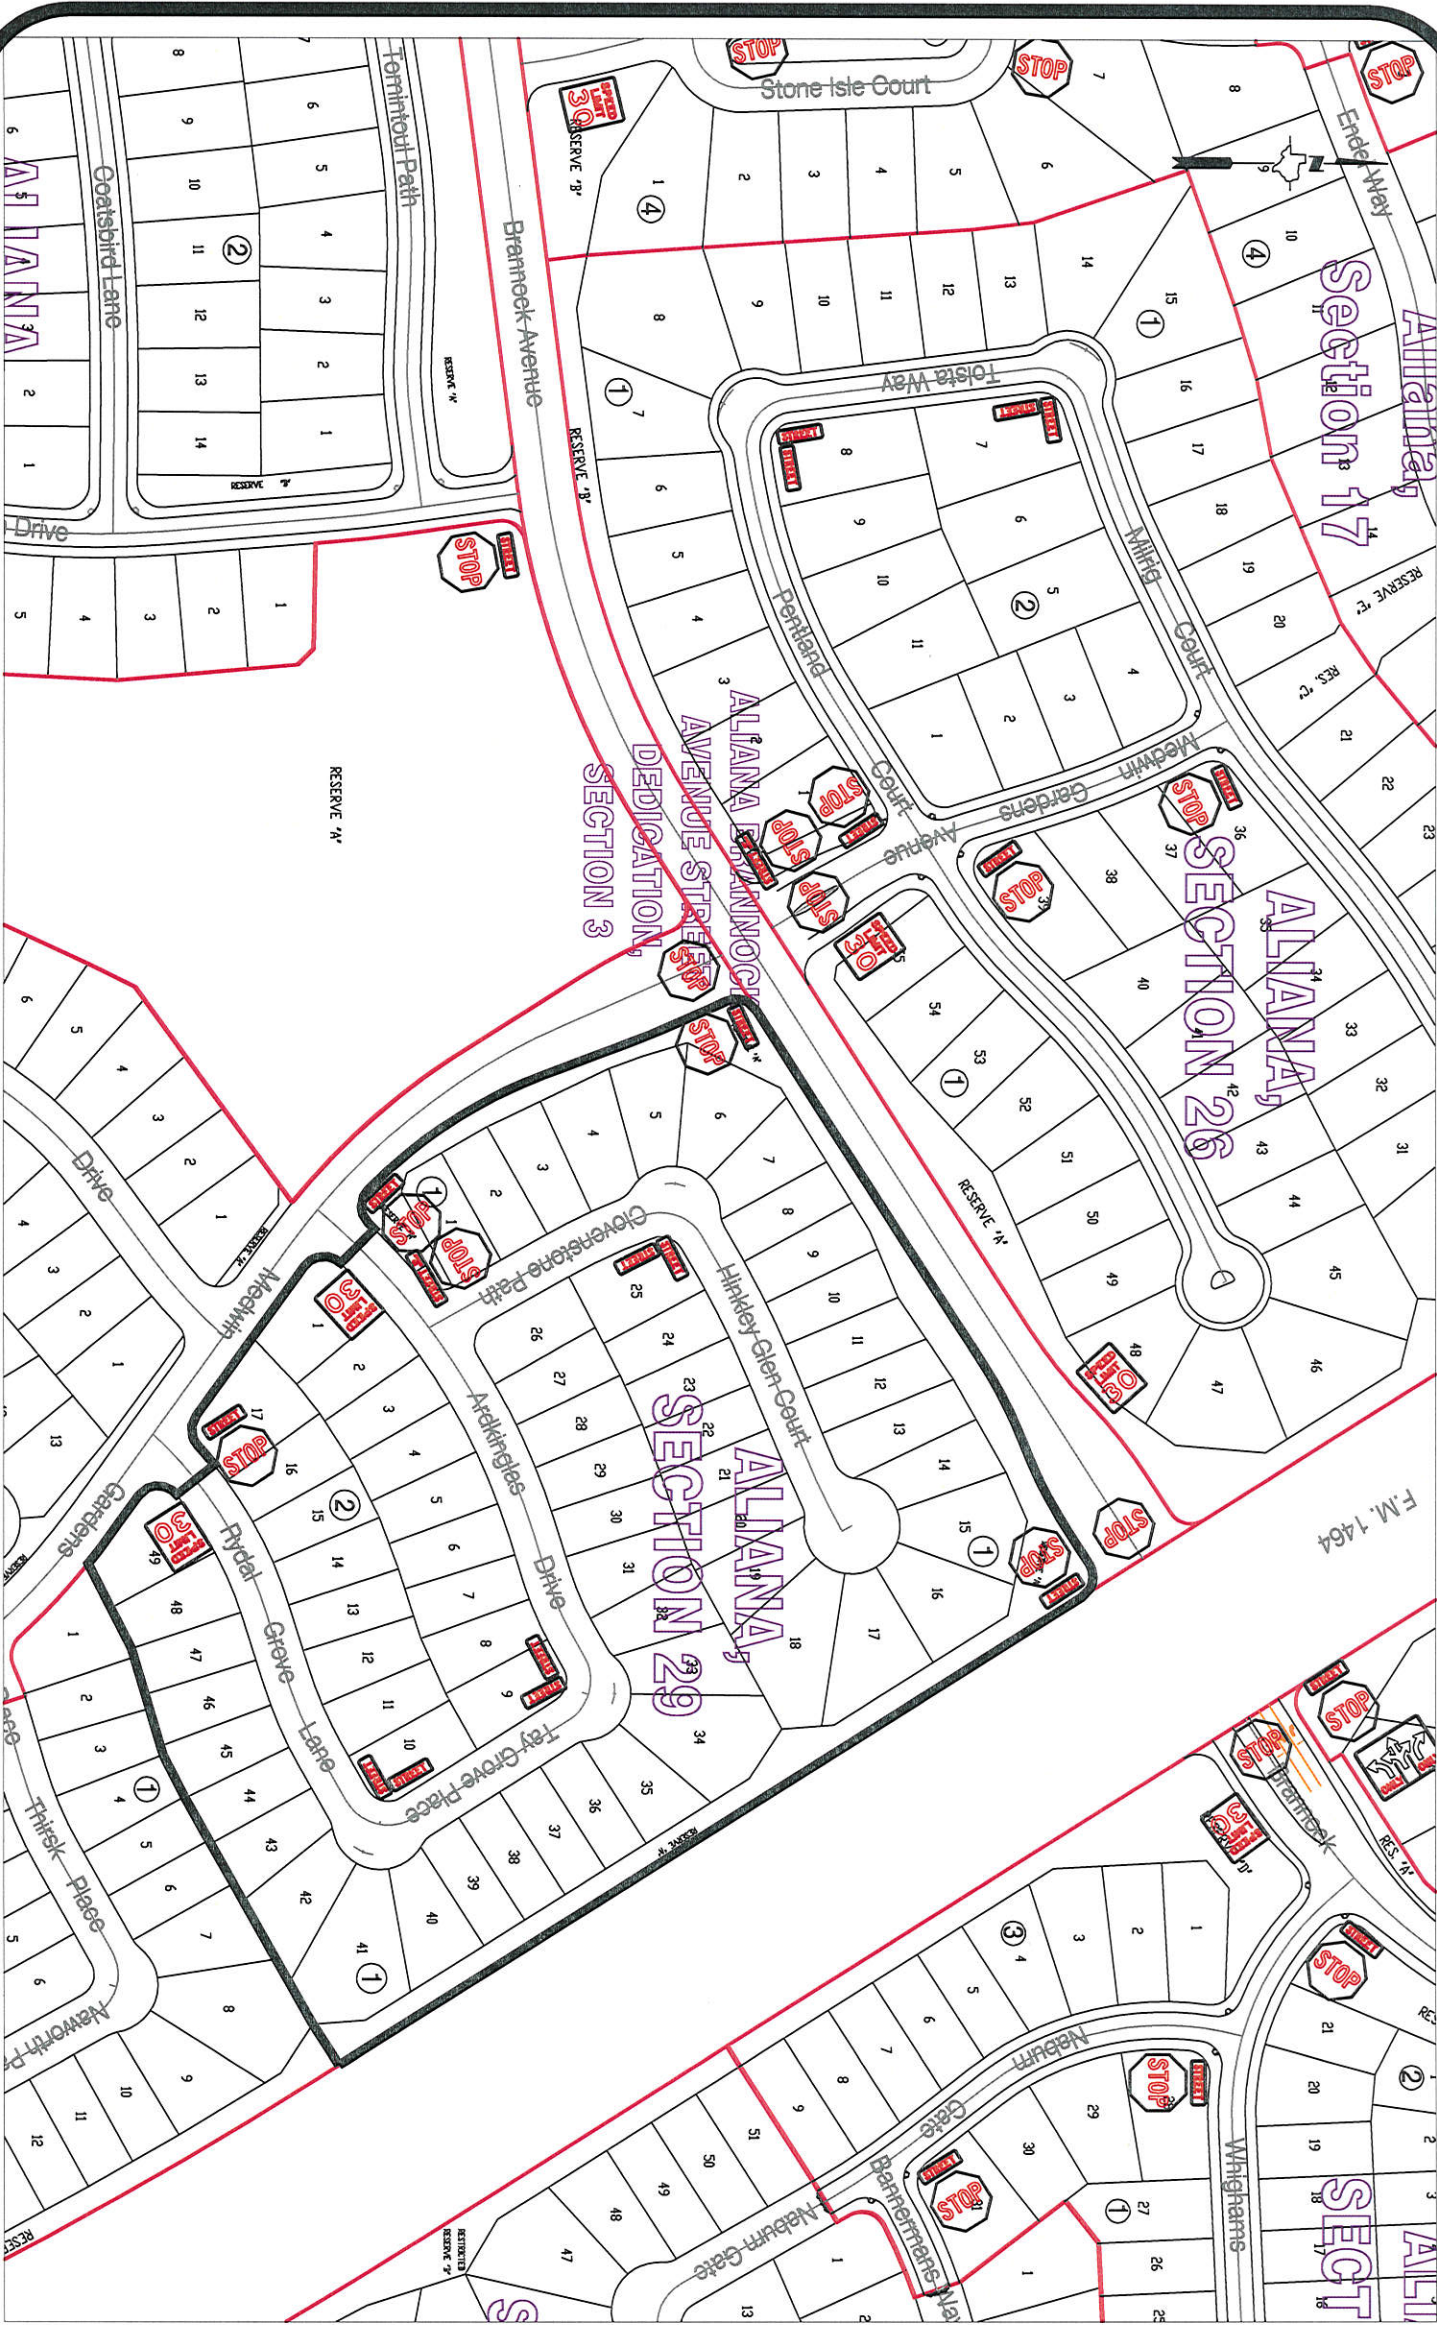

Note:

The purpose of this traffic control plan is to establish traffic control for Aliana, Section 29.

Drawn By: L. Brdecka

Date: 7-25-16

Approved By: Chris Debaillon, PE PTOE

Date: 7/25/16

Scale

1" = 200'-0"

**Aliana, Section 29
Control Map and
Traffic Sign Layout**

Fort Bend County Engineering Dept.
301 Jackson Street
Richmond, Texas 77469