



Fort Bend County Engineering
FORT BEND COUNTY, TEXAS

Richard W. Stolleis, P.E.
County Engineer

July 25, 2016

Commissioner W. A. "Andy" Meyers
Fort Bend County Precinct 3
22333 Grand Corner Drive
Katy, Texas 77494

**RE: Jordan Ranch Section 1 - Traffic Control Plan
Jordan Ranch Section 5
Jordan Ranch Model Home Park
Jordan Ranch Blvd and Jordan Crossing Blvd St. Dedication No. 1**

Dear Commissioner:

The Construction Completion letter was signed on July 15, 2016, which started the one year maintenance period. Fort Bend County Engineering has completed and recommends approval of the traffic control plan for the above referenced subdivision. The public hearing date for acceptance of the plan is being scheduled.

A copy of the traffic control plan is attached for your review. If you should have any questions, please give me a call.


Sincerely,

A handwritten signature in blue ink, appearing to read "Chris Debaillon".

Chris Debaillon, PE, PTOE
Assistant County Engineer – Traffic

CD/clg

cc: Judge Robert E. Hebert, County Judge
Marc Grant - FBC Road & Bridge
Brian Fields - Signage Department
File

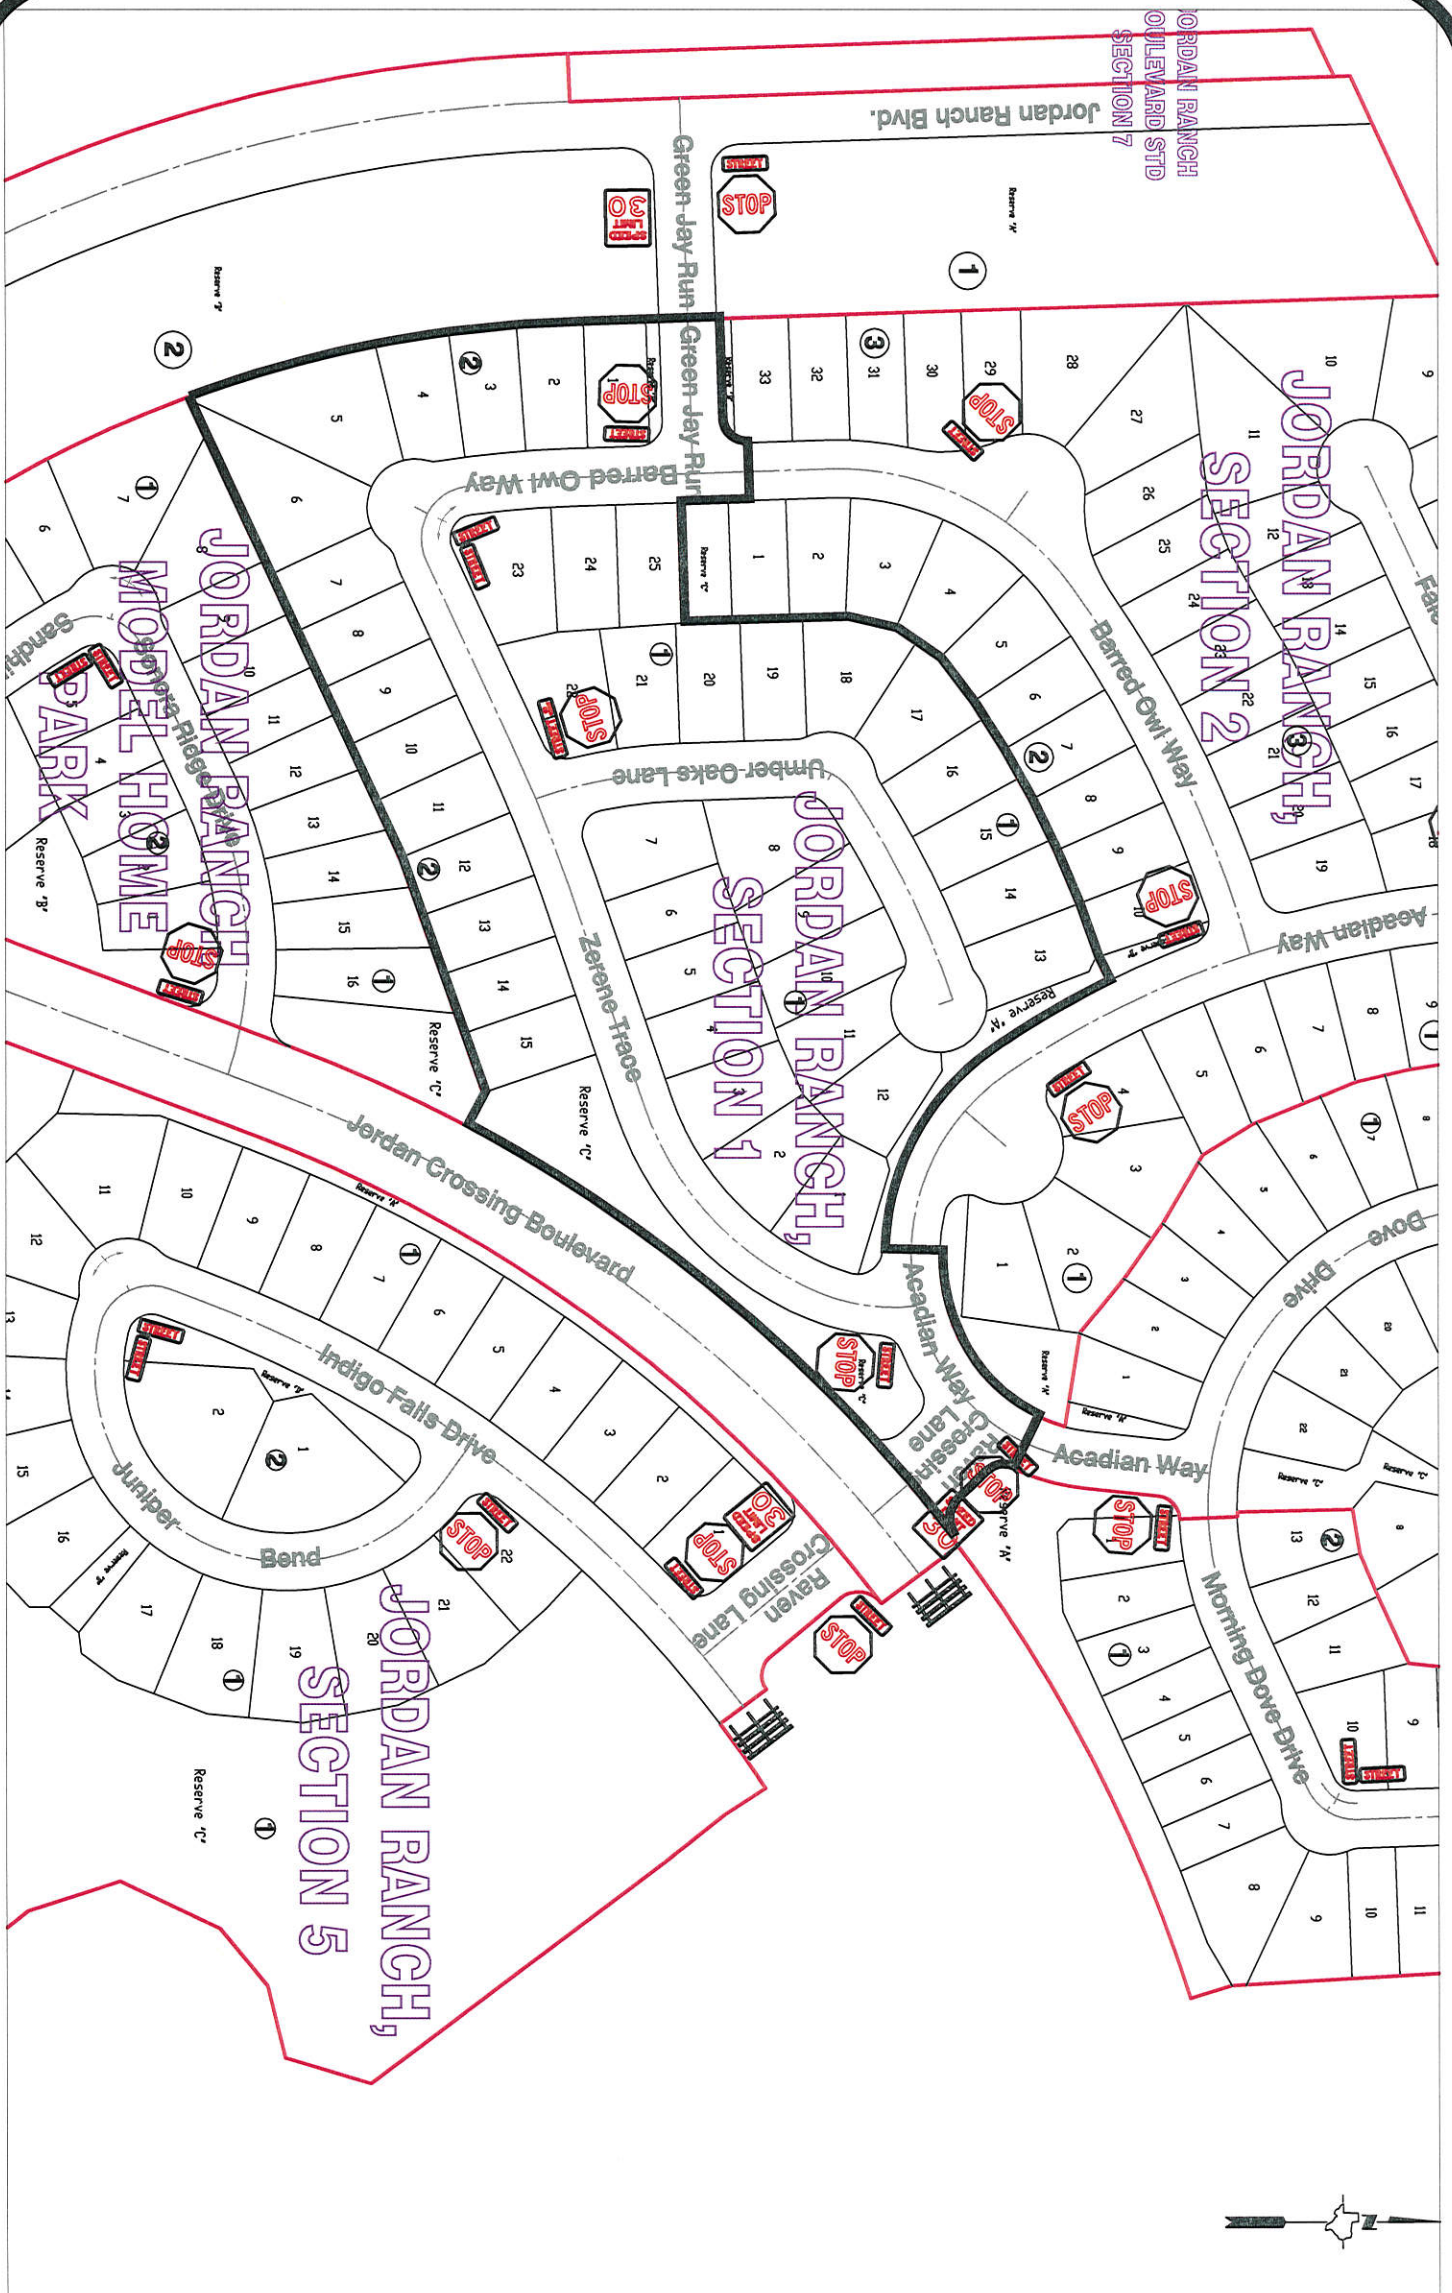

Note:

The purpose of this traffic control plan is to establish traffic control for Jordan Ranch, Section 1.


Drawn By: L. Brdecka
Date: 7-22-16

Approved By: Chris Deballion, PE PTOE
Date: *CD 7/25/16*

Scale: 1" = 200'-0"

**Jordan Ranch,
Section 1
Control Map and Traffic Sign
Layout**

Fort Bend County Engineering Dept.
301 Jackson Street
Richmond, Texas 77469

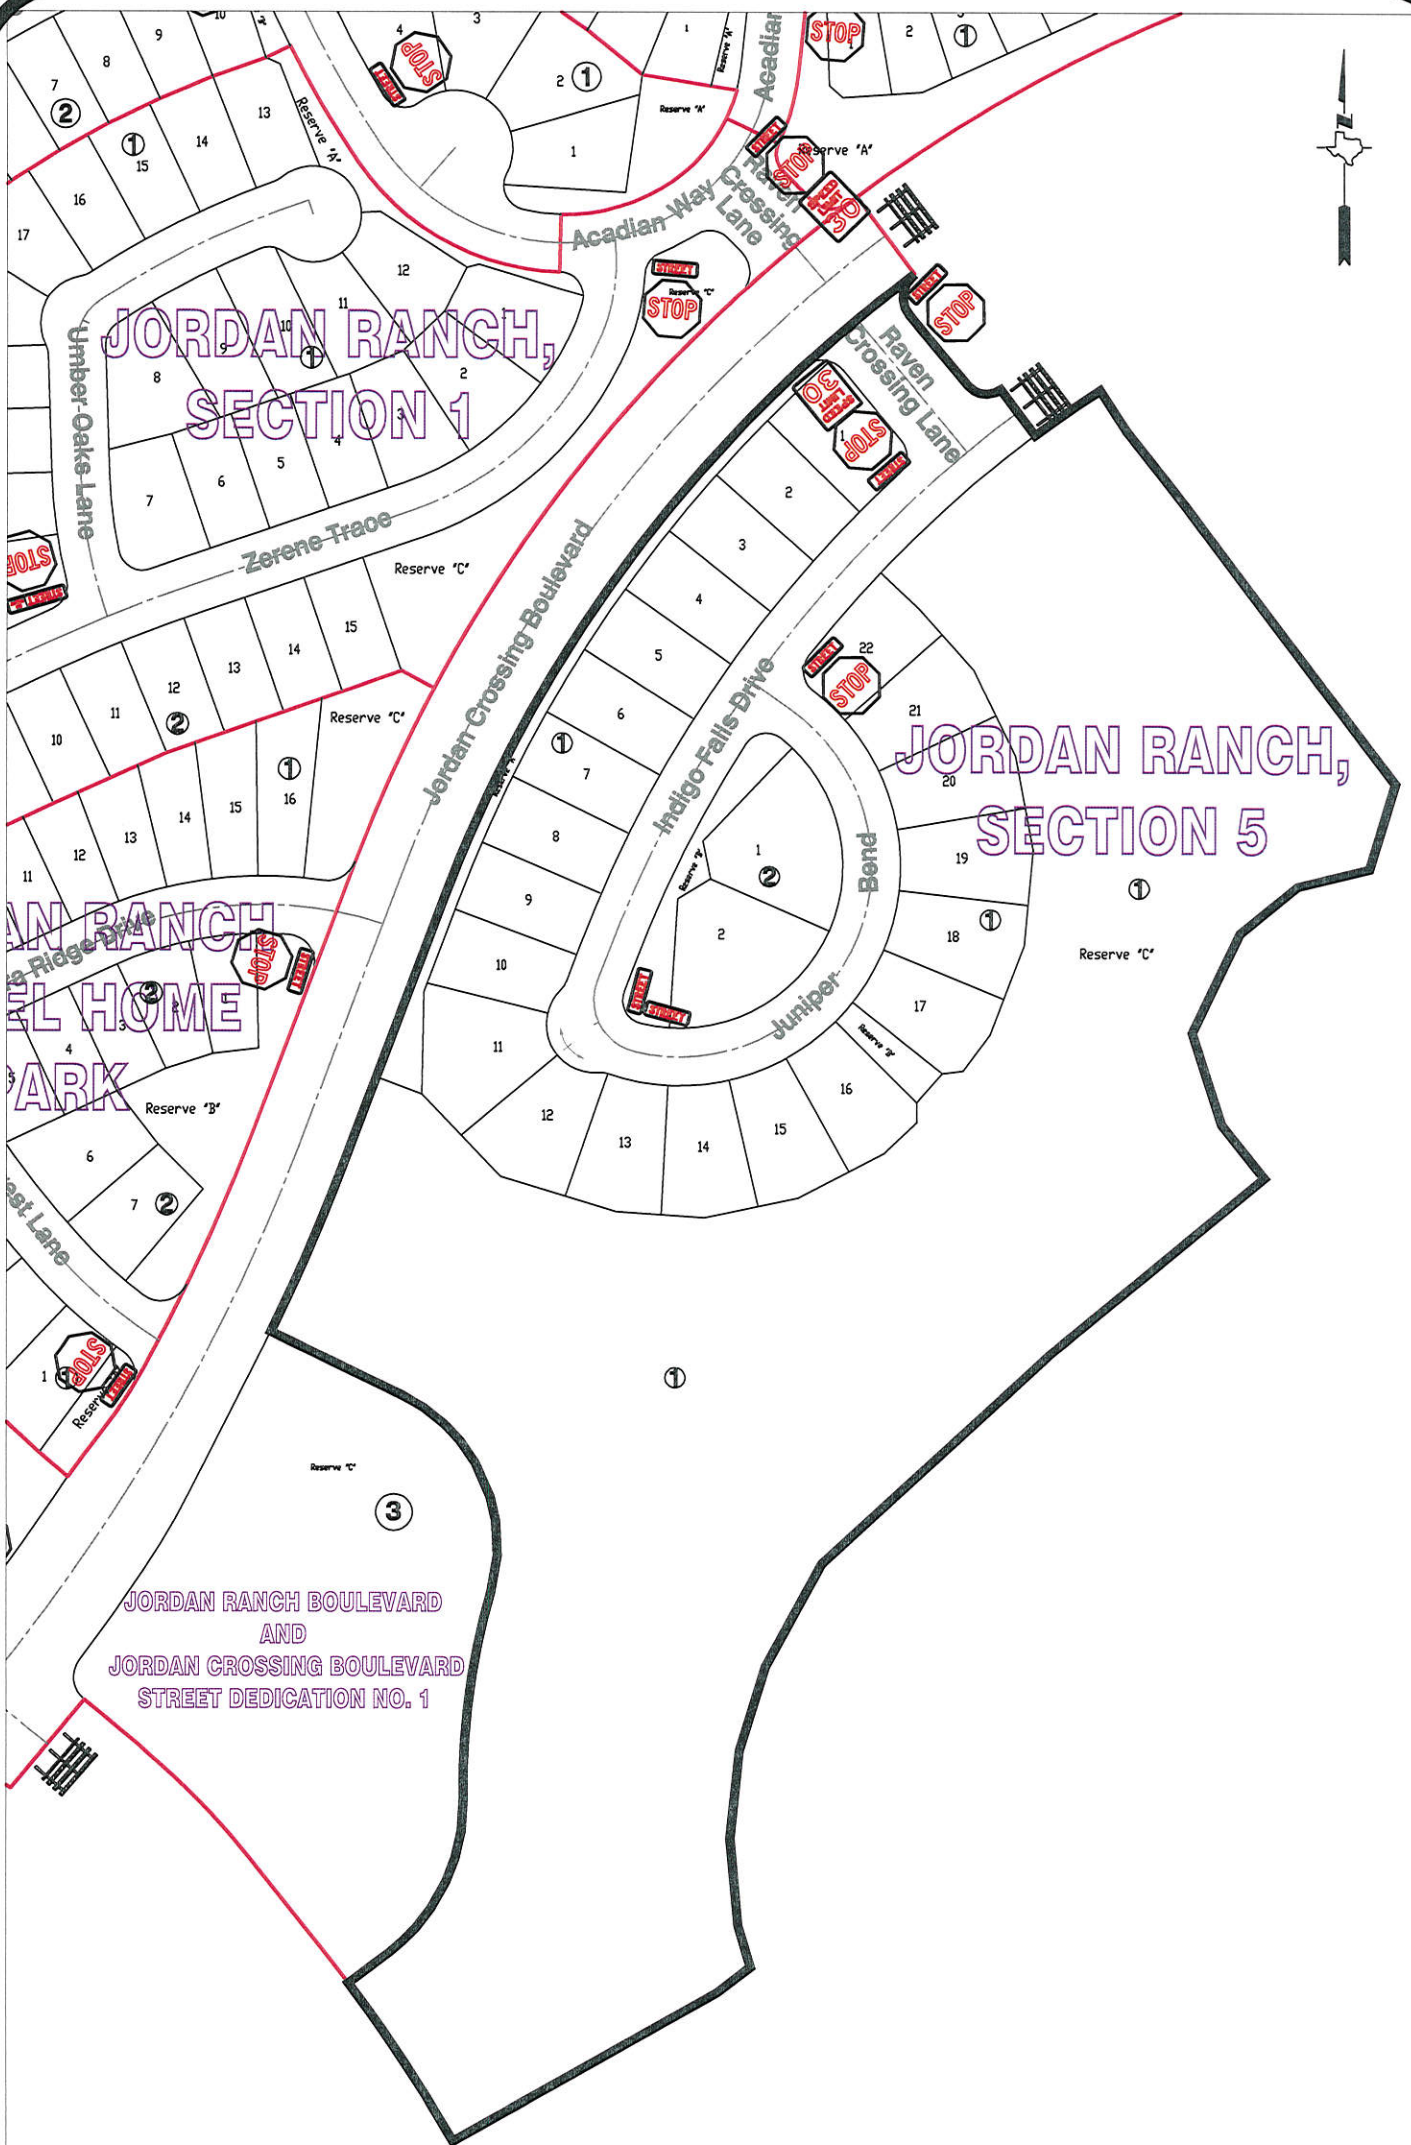

Note:

The purpose of this traffic control plan is to establish traffic control for Jordan Ranch, Section 5.

Drawn By: L. Brdecka
Date: 7-22-16

Approved By: Chris Debaillon, PE PTOE
Date: 7/25/16

Scale:
1" = 200'-0"

**Jordan Ranch,
Section 5
Control Map and Traffic Sign
Layout**

Fort Bend County Engineering Dept.
301 Jackson Street
Richmond, Texas 77489

SECTION 2

JORDAN RANCH, SECTION 1

JORDAN RANCH MODEL HOME PARK

JORDAN RANCH BOULEVARD
AND
JORDAN CROSSING BOULEVARD
STREET DEDICATION NO. 1

Note:

The purpose of this traffic control plan is to establish traffic control for Jordan Ranch Model Home Park.


Drawn By: L. Brdecka
Date: 7-22-16

Approved By: Chris Deballon, PE PTOE
Date: UD 7/26/16

Scale:
1" = 200'-0"

Jordan Ranch Model Home Park Control Map and Traffic Sign Layout

Fort Bend County Engineering Dept.
301 Jackson Street
Richmond, Texas 77469

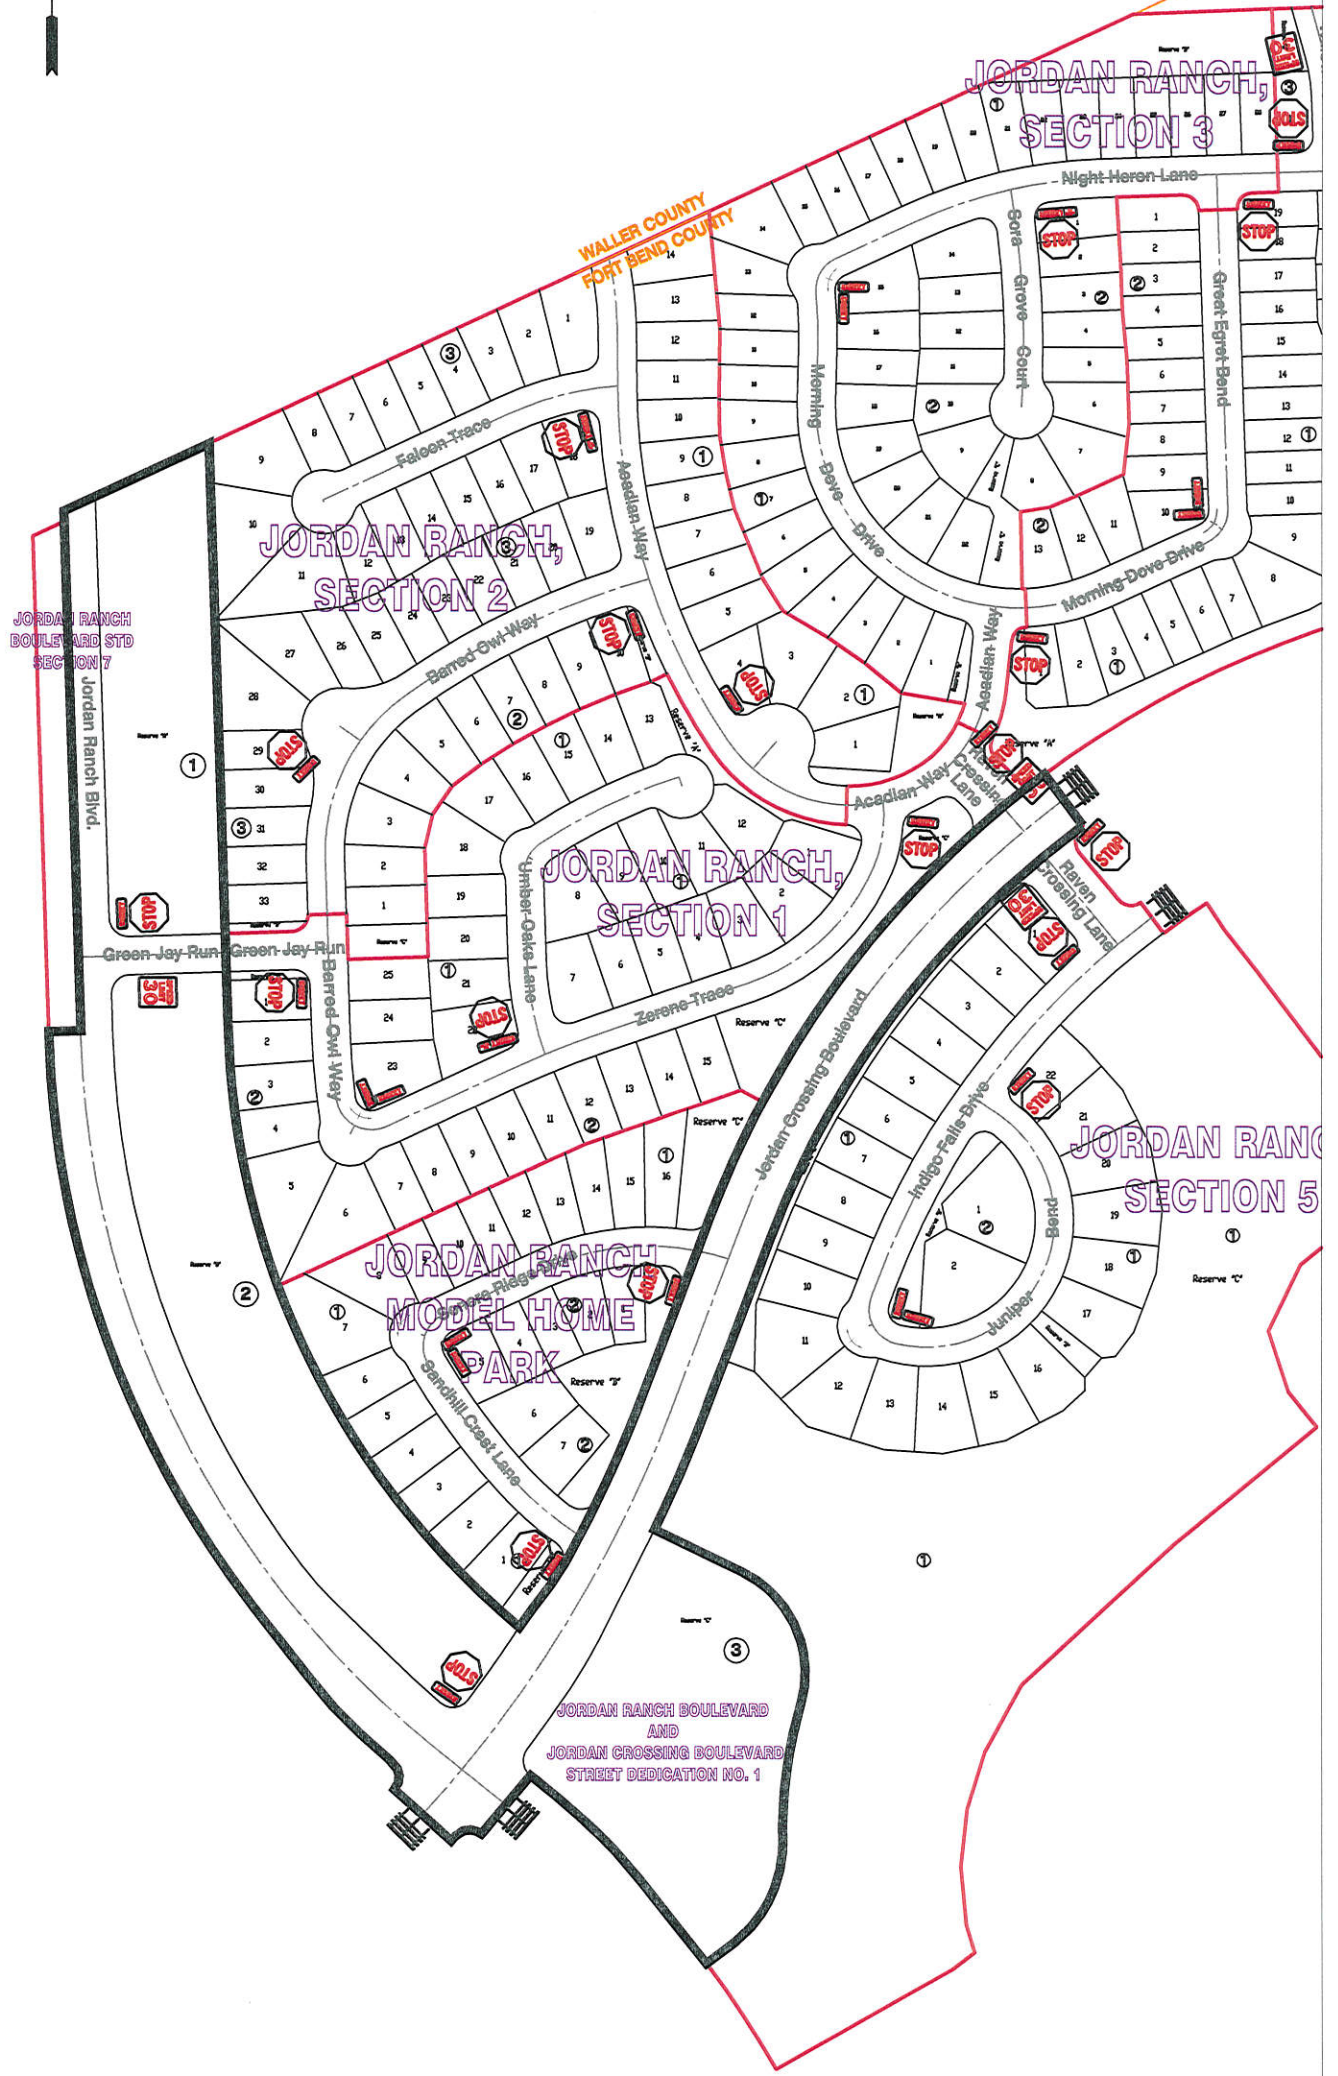

Note:

The purpose of this traffic control plan is to establish traffic control for Jordan Ranch Boulevard and Jordan Crossing Boulevard STD No. 1.

Drawn By: L. Brdecka
Date: 7-22-16

Approved By: Chris Deballion, PE PTOE
Date: 7/25/16

Scale:
1" = 200'-0"

**Jordan Ranch Boulevard and
Jordan Crossing Boulevard
STD No. 1
Control Map and Traffic Sign Layout**

Fort Bend County Engineering Dept.
301 Jackson Street
Richmond, Texas 77469